

EVERSHOLT STREET (ABOVE)

rev.	date	notes
A	03/02/14	Page size increased to A2.

gpod architecture & interior design

CLIENT **WHITEHALL PARK**

PROJECT
**168 EVERSOLT STREET
LONDON NW1**

TITLE
EXISTING BASEMENT PLAN

DWG NO **425(EX)099** REV **A**



DRAWN BY **Kags** SCALE **1:50@A2**

CHECKED BY DATE **September 2013**



T: 020 7549 2133 Unit 1
F: 020 7549 2144 9a Dallington Street
E: info@gpadltd.com Clerkenwell
W: www.gpadltd.com London EC1V 0BQ

This drawing is the copyright of **gpod ltd**. Not to be reproduced, retained or disclosed to any unauthorised person either wholly or in part without written permission. Do not scale of this drawing. All indicated dimensions to be checked and verified on site by the contractor before commencement of any fabrication drawings or work whatsoever on site. Report any discrepancies to the Architect immediately. Drawings to be read in conjunction with relevant drawings and specification.

FILE NAME PRINT SIZE **A2**

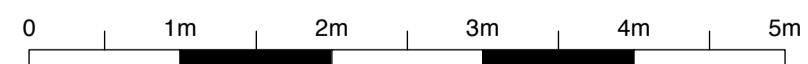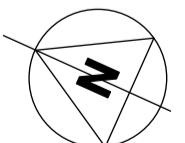


EXISTING BASEMENT PLAN

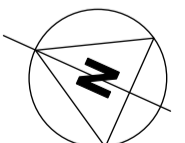
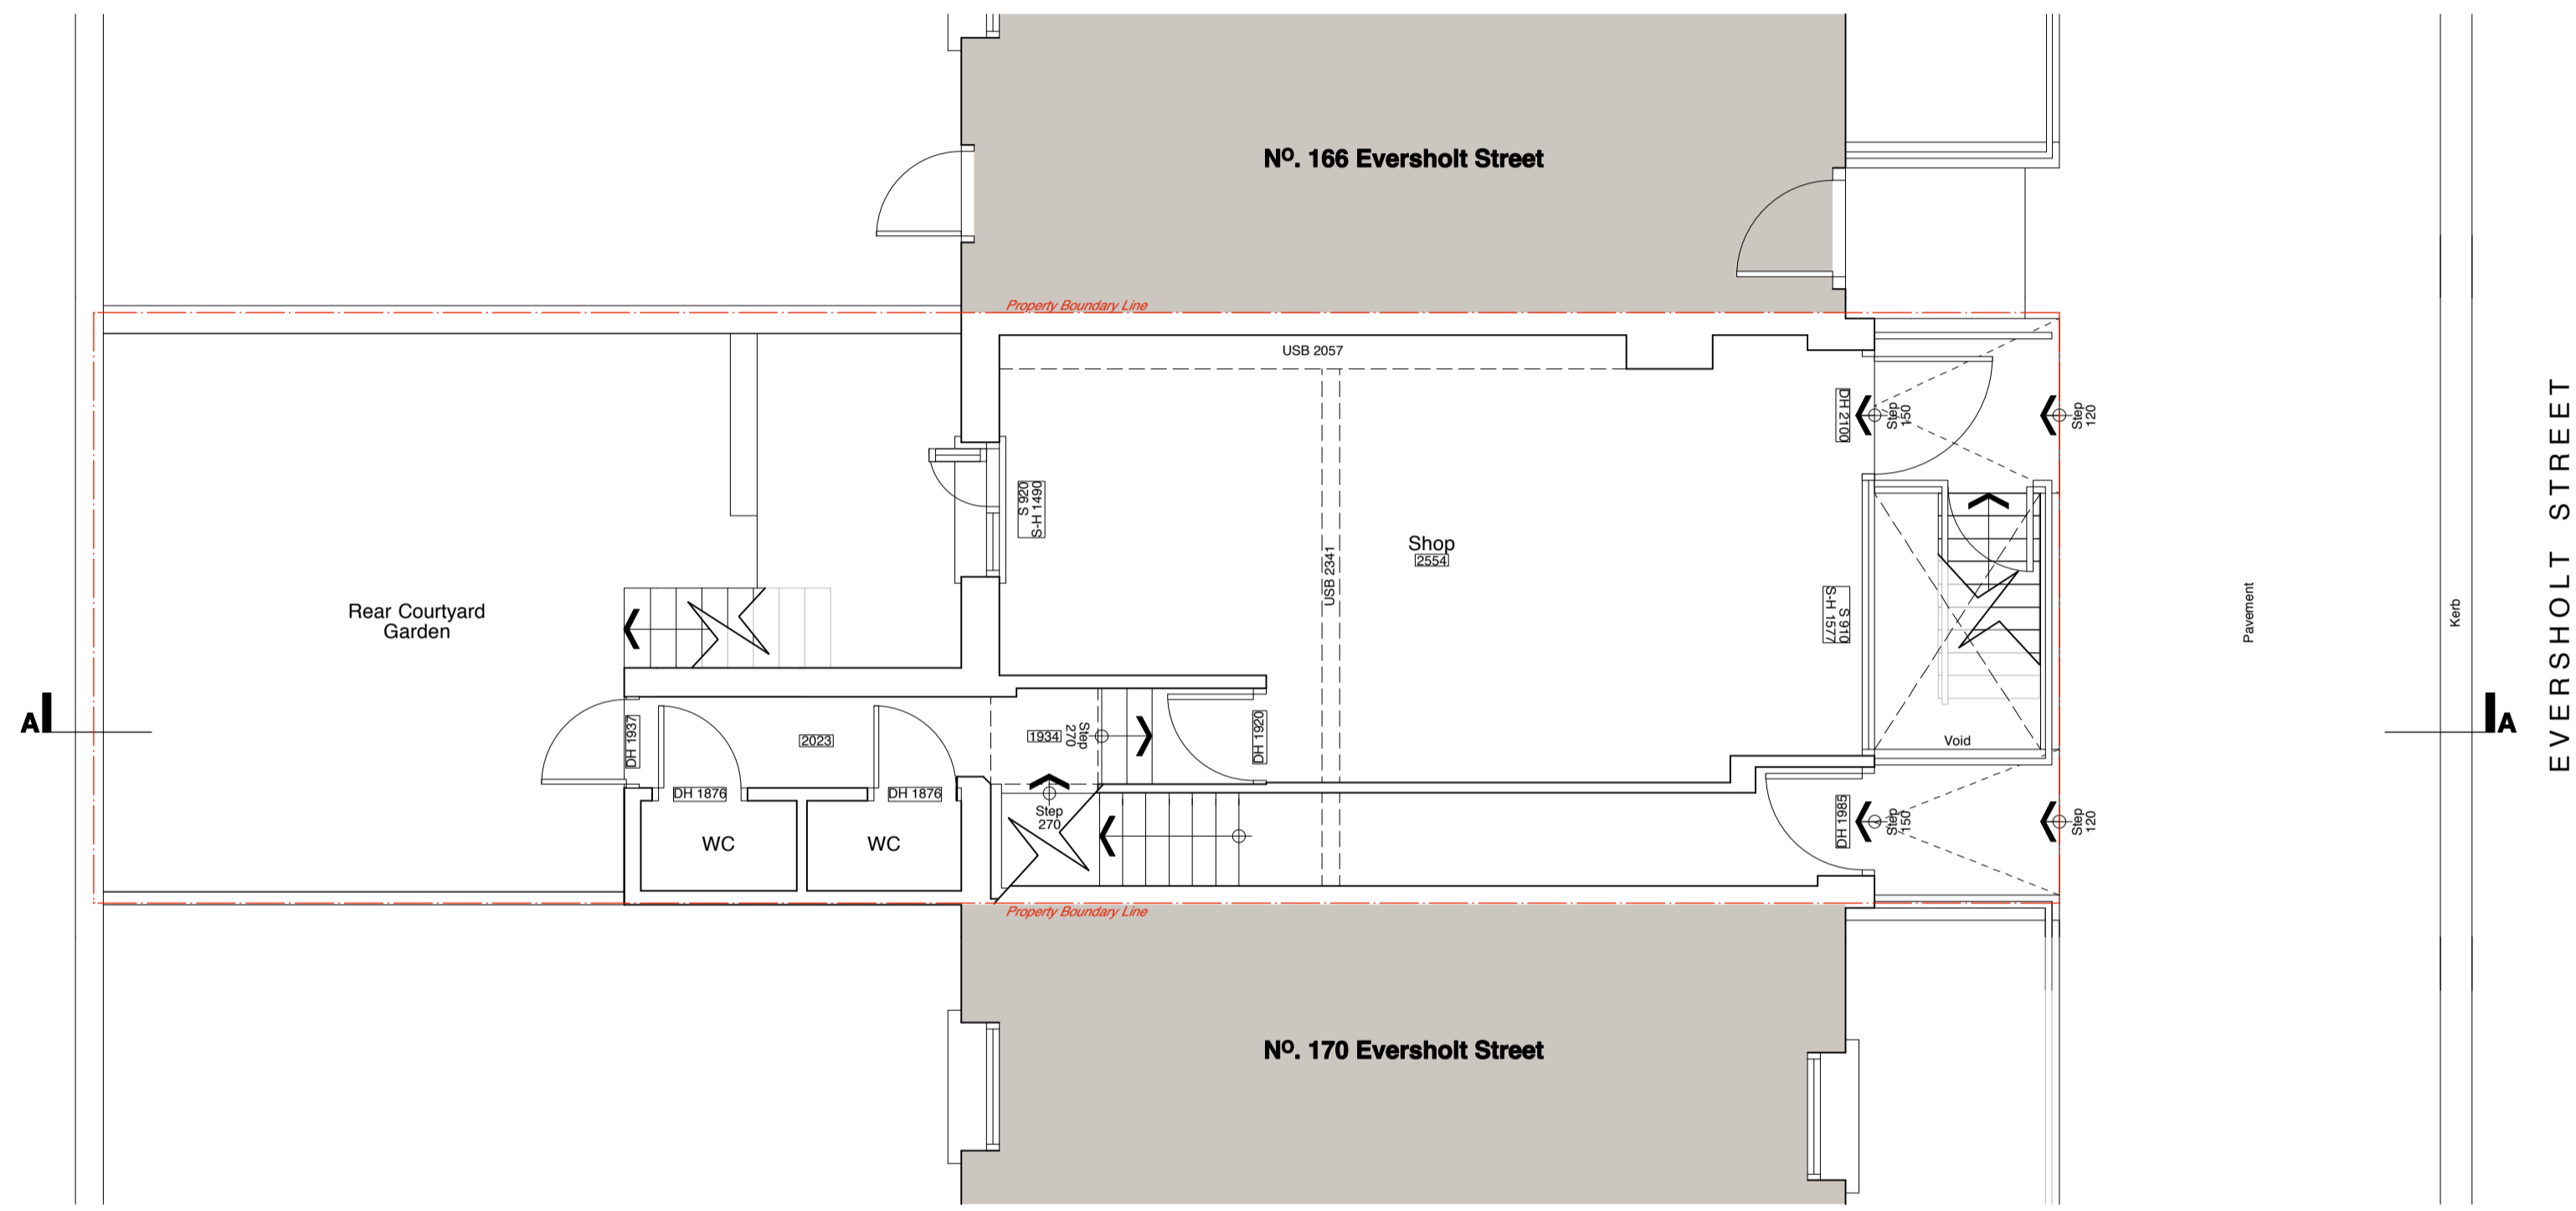


EXISTING GROUND FLOOR PLAN

rev.	date	notes
A	03/02/14	Page size increased to A2.
CLIENT WHITEHALL PARK		
PROJECT 168 EVERSOLT STREET LONDON NW1		
TITLE EXISTING GROUND FLOOR PLAN		
DWG NO	425(EX)100	REV A
DRAWN BY Kags	SCALE 1:50@A2	
CHECKED BY	DATE September 2013	
T: 020 7549 2133 F: 020 7549 2144 E: info@gpadltd.com W: www.gpadltd.com		Unit 1 9a Dallington Street Clerkenwell London EC1V 0BQ
<small>This drawing is the copyright of gpad ltd. Not to be reproduced, retained or disclosed to any unauthorised person either wholly or in part without written permission. Do not scale of this drawing. All indicated dimensions to be checked and verified on site by the contractor before commencement of any fabrication drawings or work whatsoever on site. Report any discrepancies to the Architect immediately. Drawings to be read in conjunction with relevant drawings and specification.</small>		
FILE NAME	PRINT SIZE	A2

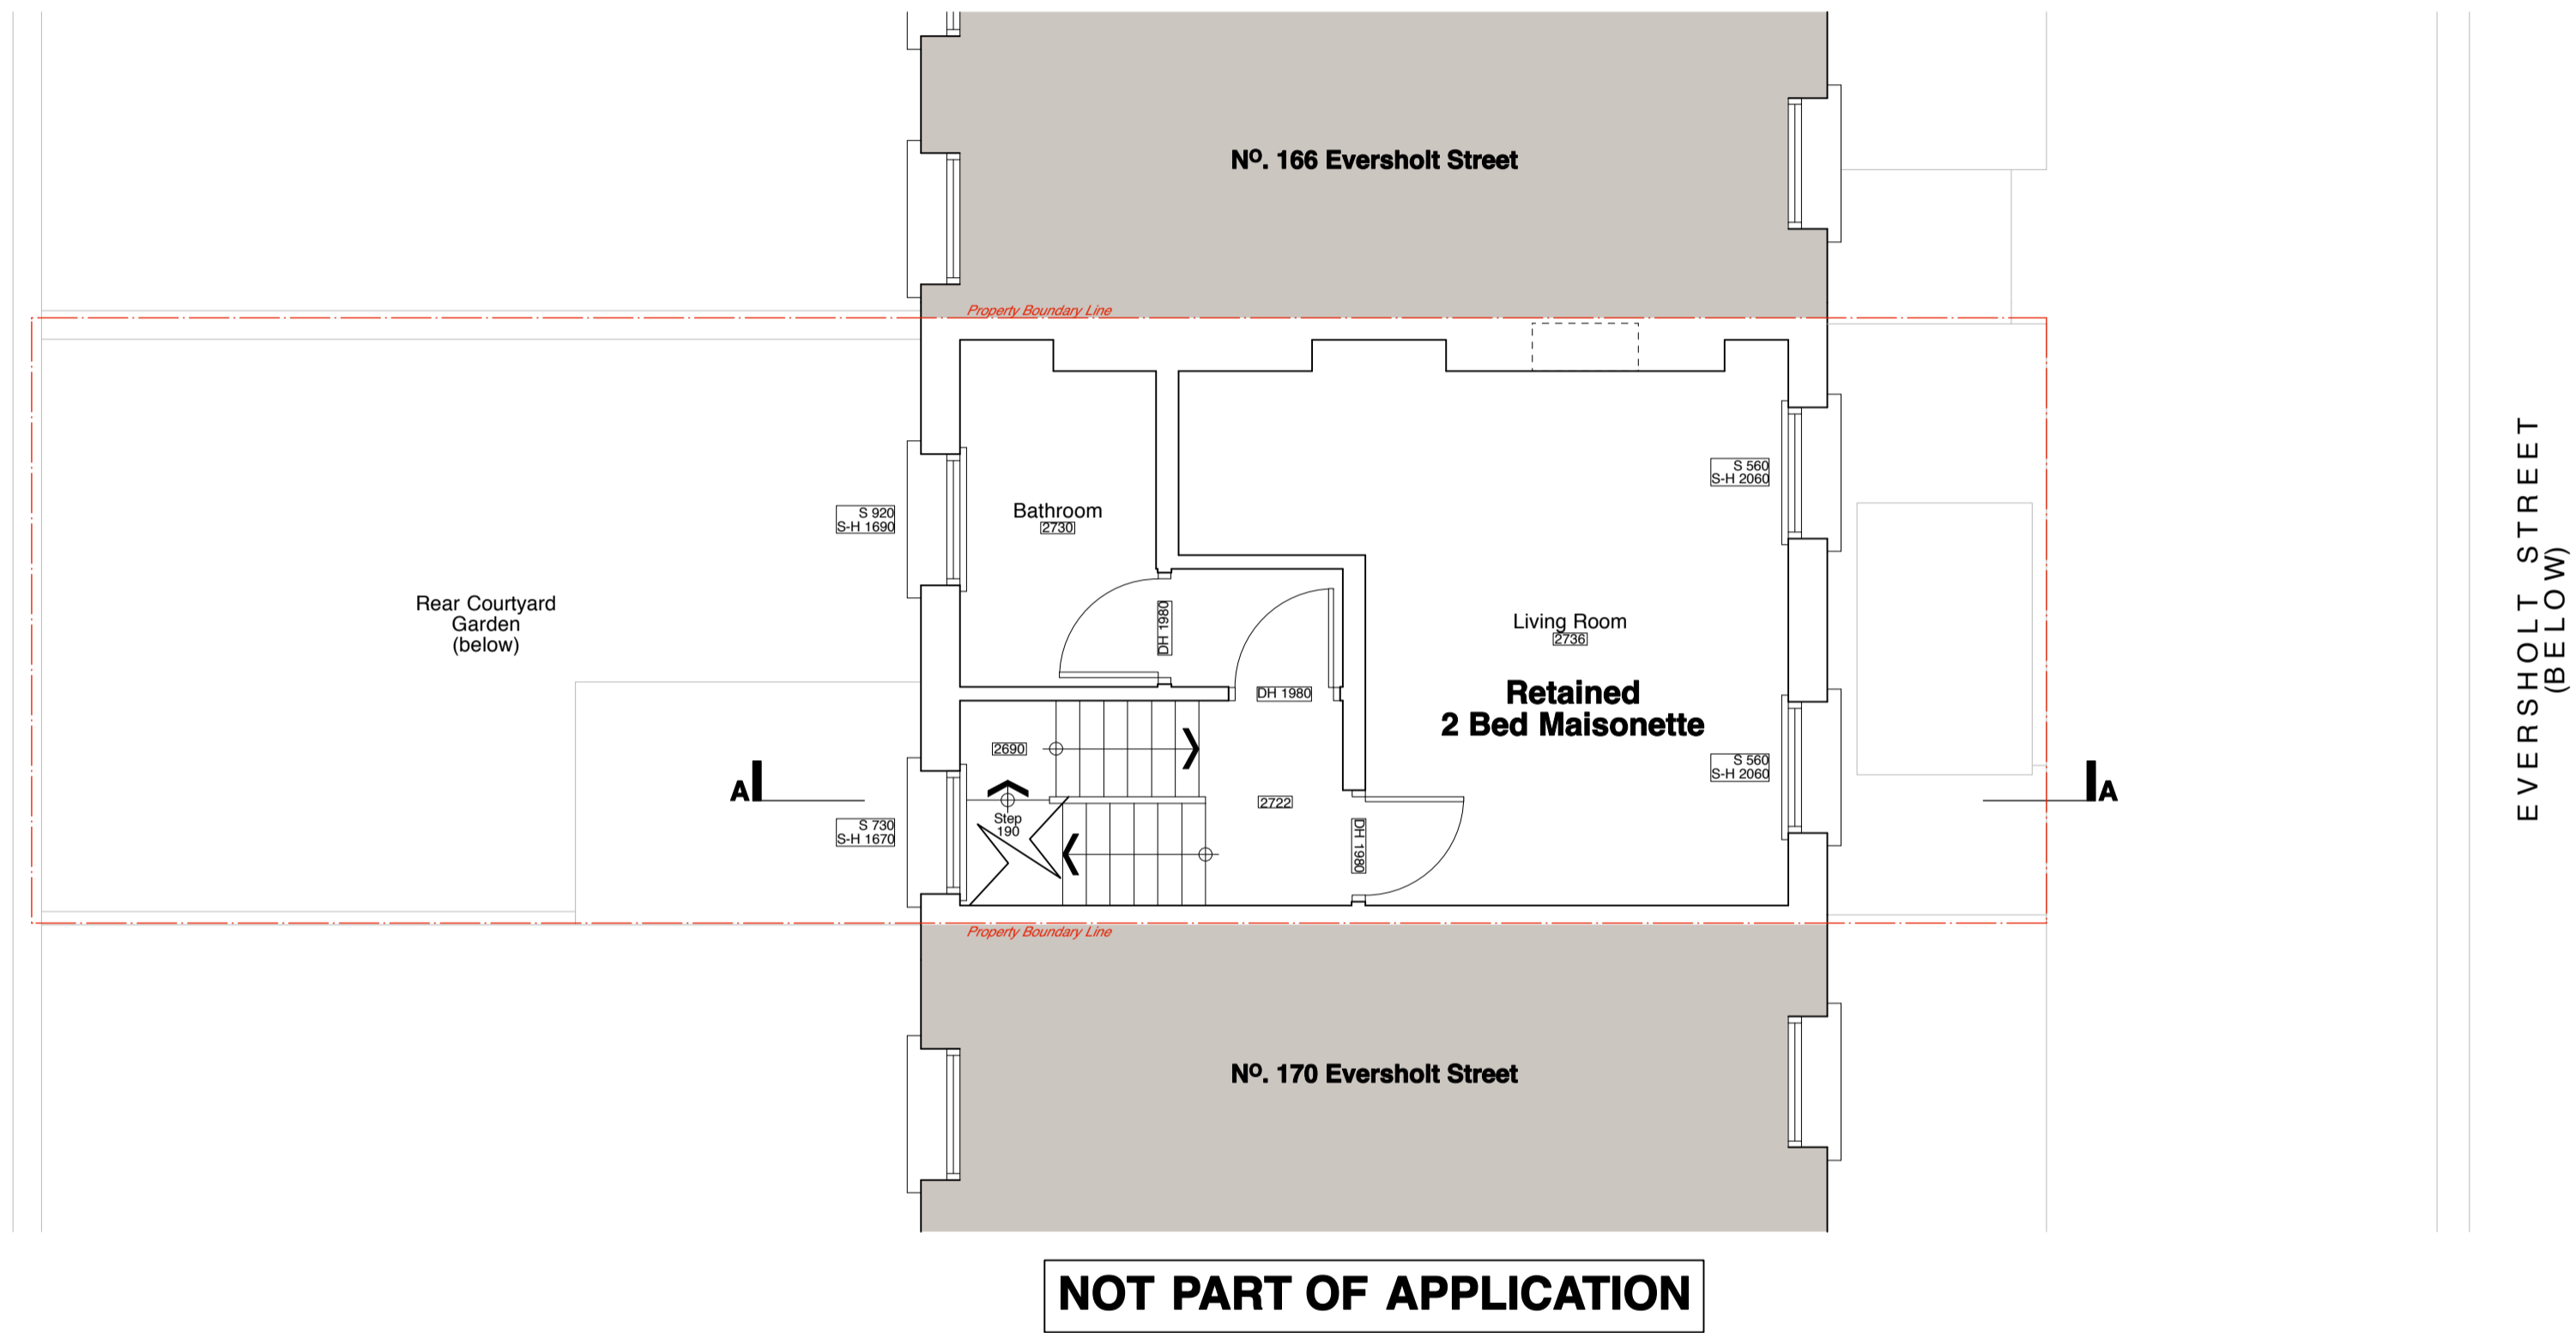


EVERSHOLT STREET
(BELOW)

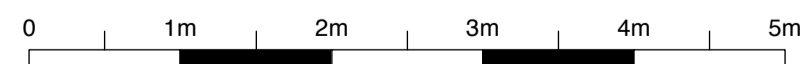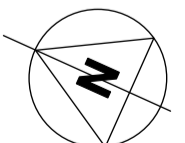

EXISTING FIRST FLOOR PLAN

rev.	date	notes
A	03/02/14	Page size increased to A2.
CLIENT WHITEHALL PARK		
PROJECT 168 EVERSOLT STREET LONDON NW1		
TITLE EXISTING FIRST FLOOR PLAN		
DWG NO	425(EX)101	REV A
DRAWN BY	Kags	SCALE 1:50@A2
CHECKED BY		DATE September 2013
T: 020 7549 2133 F: 020 7549 2144 E: info@gpadltd.com W: www.gpadltd.com		Unit 1 9a Dallington Street Clerkenwell London EC1V 0BQ
<small>This drawing is the copyright of gpad ltd. Not to be reproduced, retained or disclosed to any unauthorised person either wholly or in part without written permission. Do not scale of this drawing. All indicated dimensions to be checked and verified on site by the contractor before commencement of any fabrication drawings or work whatsoever on site. Report any discrepancies to the Architect immediately. Drawings to be read in conjunction with relevant drawings and specification.</small>		
FILE NAME	PRINT SIZE	A2

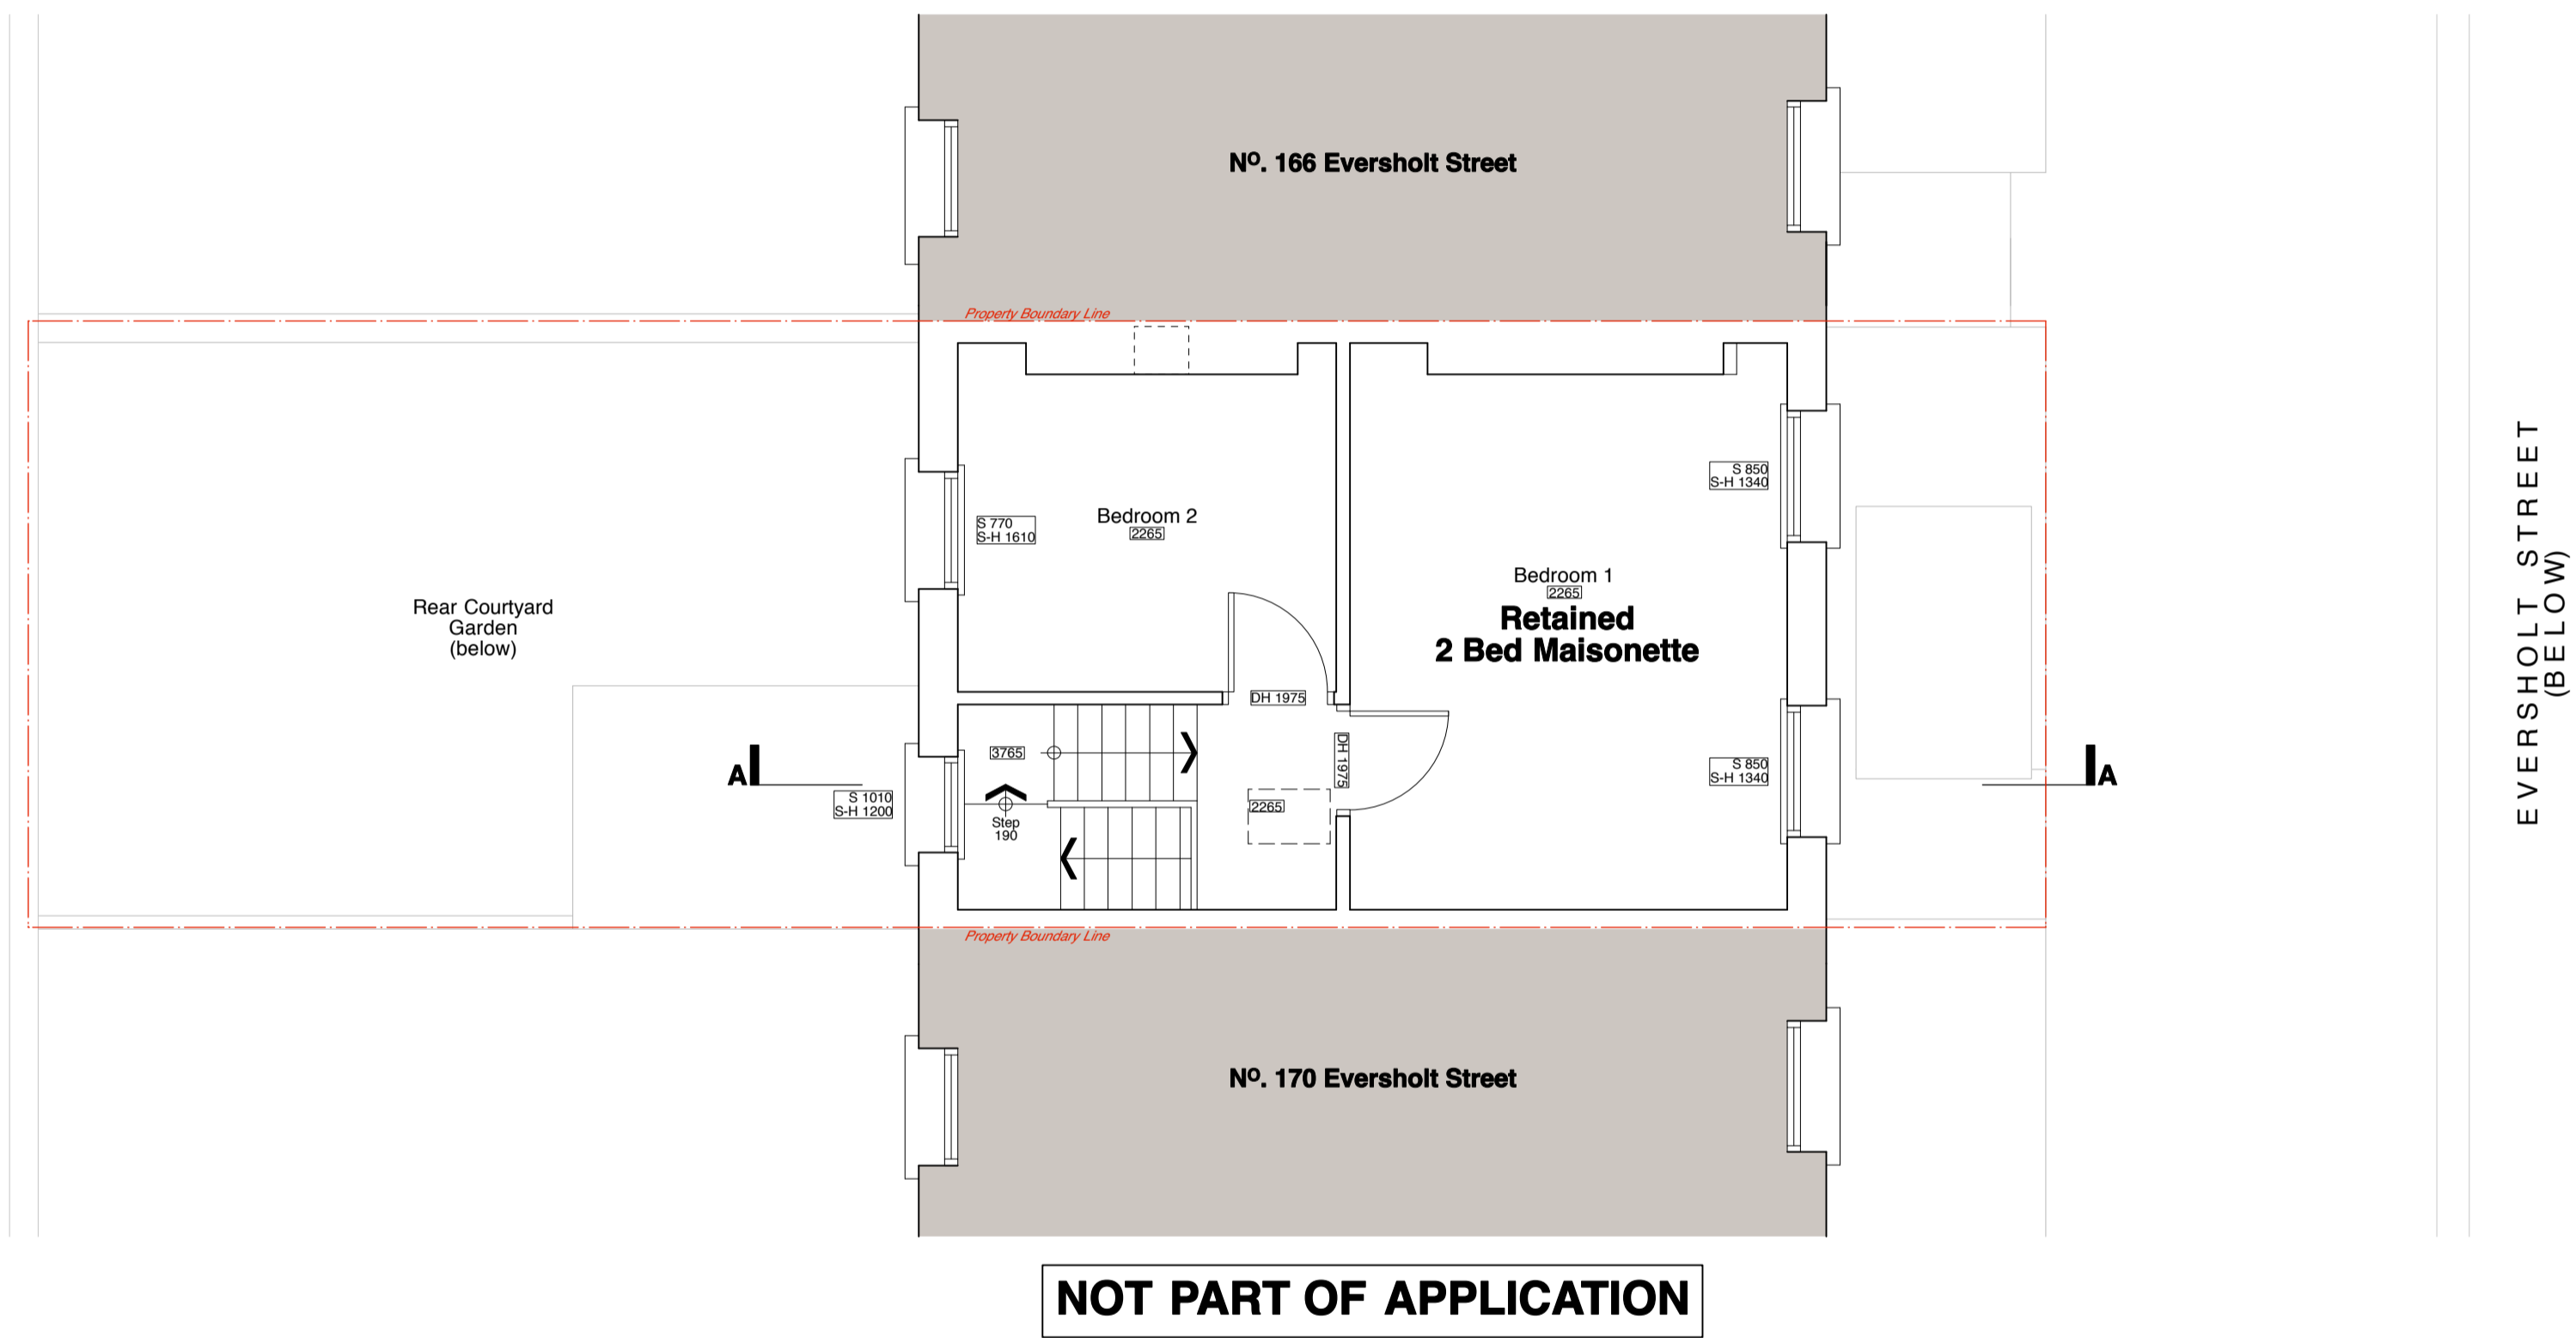

EVERSHOLT STREET
(BELOW)

rev.	date	notes
A	03/02/14	Page size increased to A2.

gpad architecture & interior design

CLIENT **WHITEHALL PARK**

PROJECT
**168 EVERSOLT STREET
LONDON NW1**

TITLE
EXISTING SECOND FLOOR PLAN

DWG NO **425(EX)102** REV **A**


DRAWN BY **Kags** SCALE **1:50@A2**

CHECKED BY DATE **September 2013**


T: 020 7549 2133 F: 020 7549 2144 E: info@gpadltd.com W: www.gpadltd.com
Unit 1
9a Dallington Street
Clerkenwell
London EC1V 0BQ

This drawing is the copyright of gpad ltd. Not to be reproduced, retained or disclosed to any unauthorised person either wholly or in part without written permission. Do not scale of this drawing. All indicated dimensions to be checked and verified on site by the contractor before commencement of any fabrication drawings or work whatsoever on site. Report any discrepancies to the Architect immediately. Drawings to be read in conjunction with relevant drawings and specification.

FILE NAME PRINT SIZE **A2**

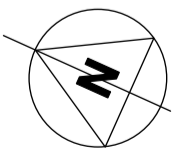

EXISTING SECOND FLOOR PLAN

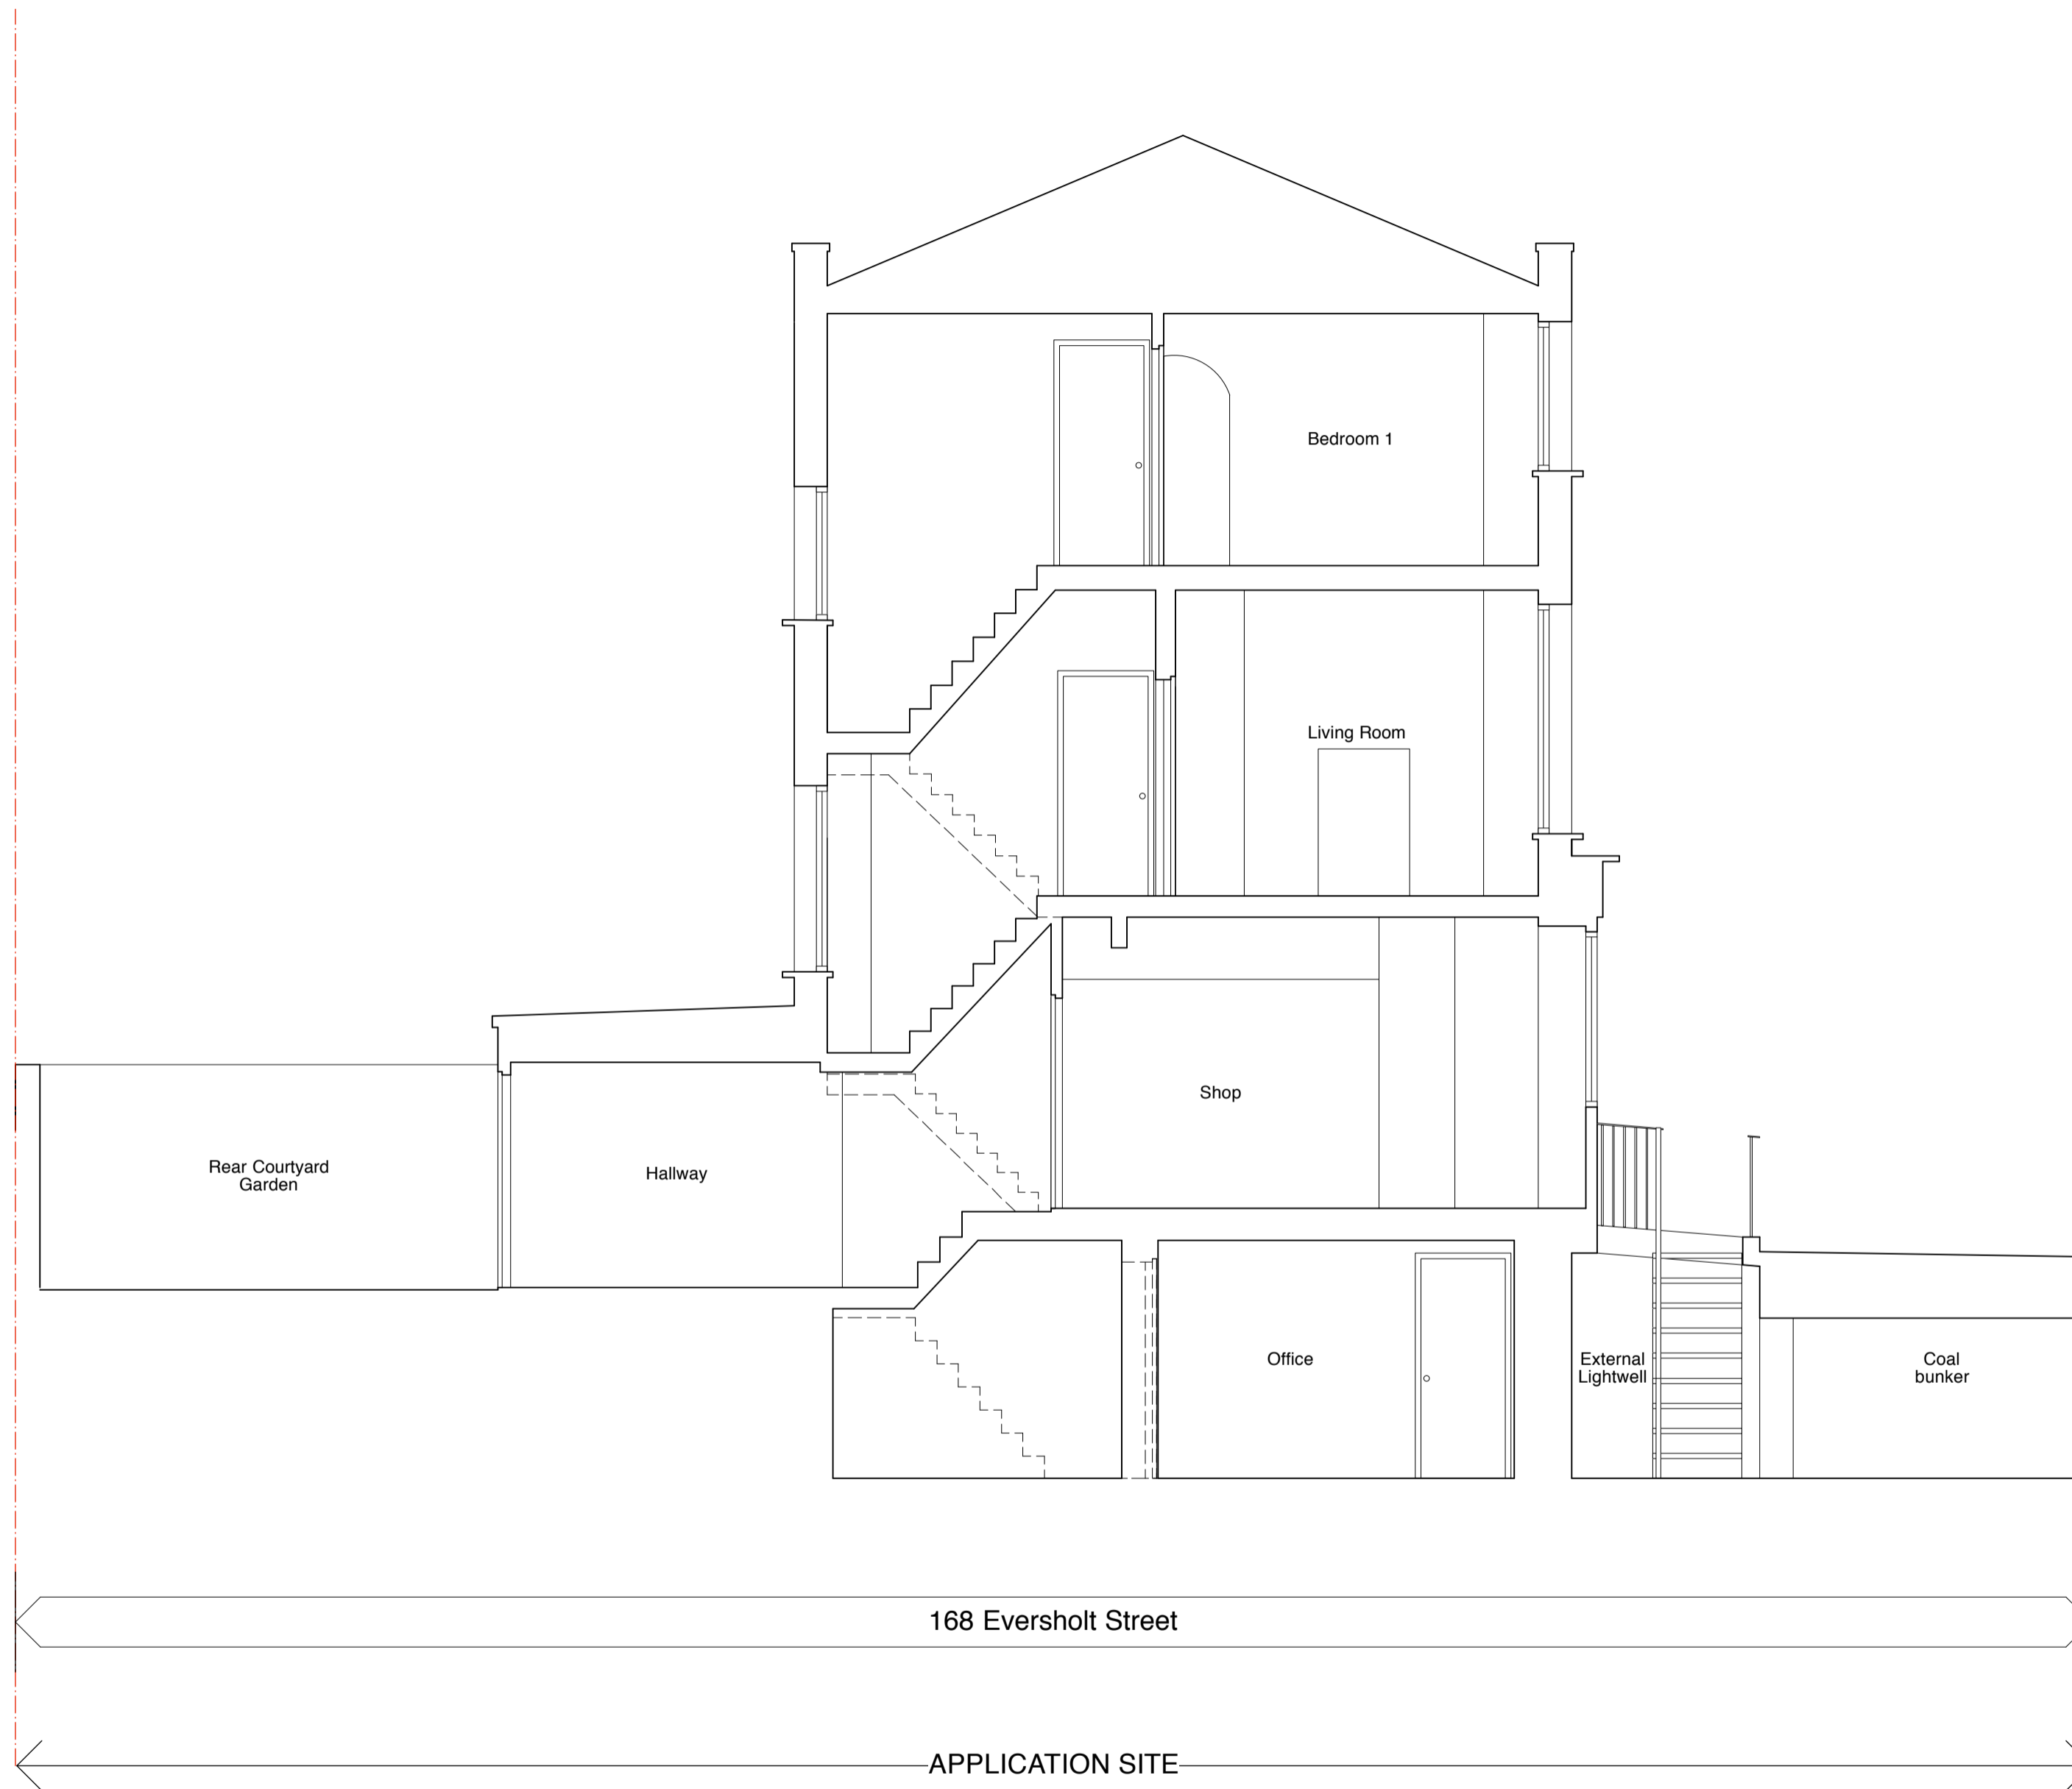

EXISTING SECTION AA

rev.	date	notes
A	03/02/14	Page size increased to A2.
CLIENT	WHITEHALL PARK	
PROJECT	168 EVERSOLT STREET LONDON NW1	
TITLE	EXISTING SECTION AA	
DWG NO	425(EX)103	REV A
DRAWN BY	Kags	SCALE 1:50@A2
CHECKED BY		DATE September 2013
T: 020 7549 2133 F: 020 7549 2144 E: info@gpadltd.com W: www.gpadltd.com		Unit 1 9a Dallington Street Clerkenwell London EC1V 0BQ
<small>This drawing is the copyright of gpad ltd. Not to be reproduced, retained or disclosed to any unauthorised person either wholly or in part without written permission. Do not scale of this drawing. All indicated dimensions to be checked and verified on site by the contractor before commencement of any fabrication drawings or work whatsoever on site. Report any discrepancies to the Architect immediately. Drawings to be read in conjunction with relevant drawings and specification.</small>		
FILE NAME	PRINT SIZE	A2



EXISTING FRONT ELEVATION

rev.	date	notes
A	03/02/14	Page size increased to A2.
CLIENT	WHITEHALL PARK	
PROJECT	168 EVERSOLT STREET LONDON NW1	
TITLE	EXISTING FRONT ELEVATION	
DWG NO	425(EX)104	REV A
DRAWN BY	Kags	SCALE 1:50@A2
CHECKED BY		DATE September 2013
T: 020 7549 2133 F: 020 7549 2144 E: info@gpadltd.com W: www.gpadltd.com		Unit 1 9a Dallington Street Clerkenwell London EC1V 0BQ
<small>This drawing is the copyright of gpod ltd. Not to be reproduced, retained or disclosed to any unauthorised person either wholly or in part without written permission. Do not scale of this drawing. All indicated dimensions to be checked and verified on site by the contractor before commencement of any fabrication drawings or work whatsoever on site. Report any discrepancies to the Architect immediately. Drawings to be read in conjunction with relevant drawings and specification.</small>		
FILE NAME	PRINT SIZE	A2



EXISTING REAR ELEVATION

rev.	date	notes
A	03/02/14	Page size increased to A2.
CLIENT	WHITEHALL PARK	
PROJECT	168 EVERSOLT STREET LONDON NW1	
TITLE	EXISTING REAR ELEVATION	
DWG NO	425(EX)105	REV A
DRAWN BY	Kags	SCALE 1:50@A2
CHECKED BY		DATE September 2013
T: 020 7549 2133 F: 020 7549 2144 E: info@gpadltd.com W: www.gpadltd.com		Unit 1 9a Dallington Street Clerkenwell London EC1V 0BQ
<small>This drawing is the copyright of gpad ltd. Not to be reproduced, retained or disclosed to any unauthorised person either wholly or in part without written permission. Do not scale of this drawing. All indicated dimensions to be checked and verified on site by the contractor before commencement of any fabrication drawings or work whatsoever on site. Report any discrepancies to the Architect immediately. Drawings to be read in conjunction with relevant drawings and specification.</small>		
FILE NAME		PRINT SIZE A2