


A SITE PLAN  
P001 1:200@A3

Title: SITE PLAN AS EXISTING		1:200		CLIENT: LURE FOOD LLP	
SCALE:		PROJECT:		56 CHETWYN ROAD	
backroom studios llp				A1306-P001	
T 0207 193 2042 E info@backroomstudios.co.uk				PROJ. NO. -DWG NO.	
REV.				DATE:	
BY:				CHK:	
ML				IG	
Planning Issue					



A EXISTING GROUND FLOOR PLAN  
P101 1:50@A3

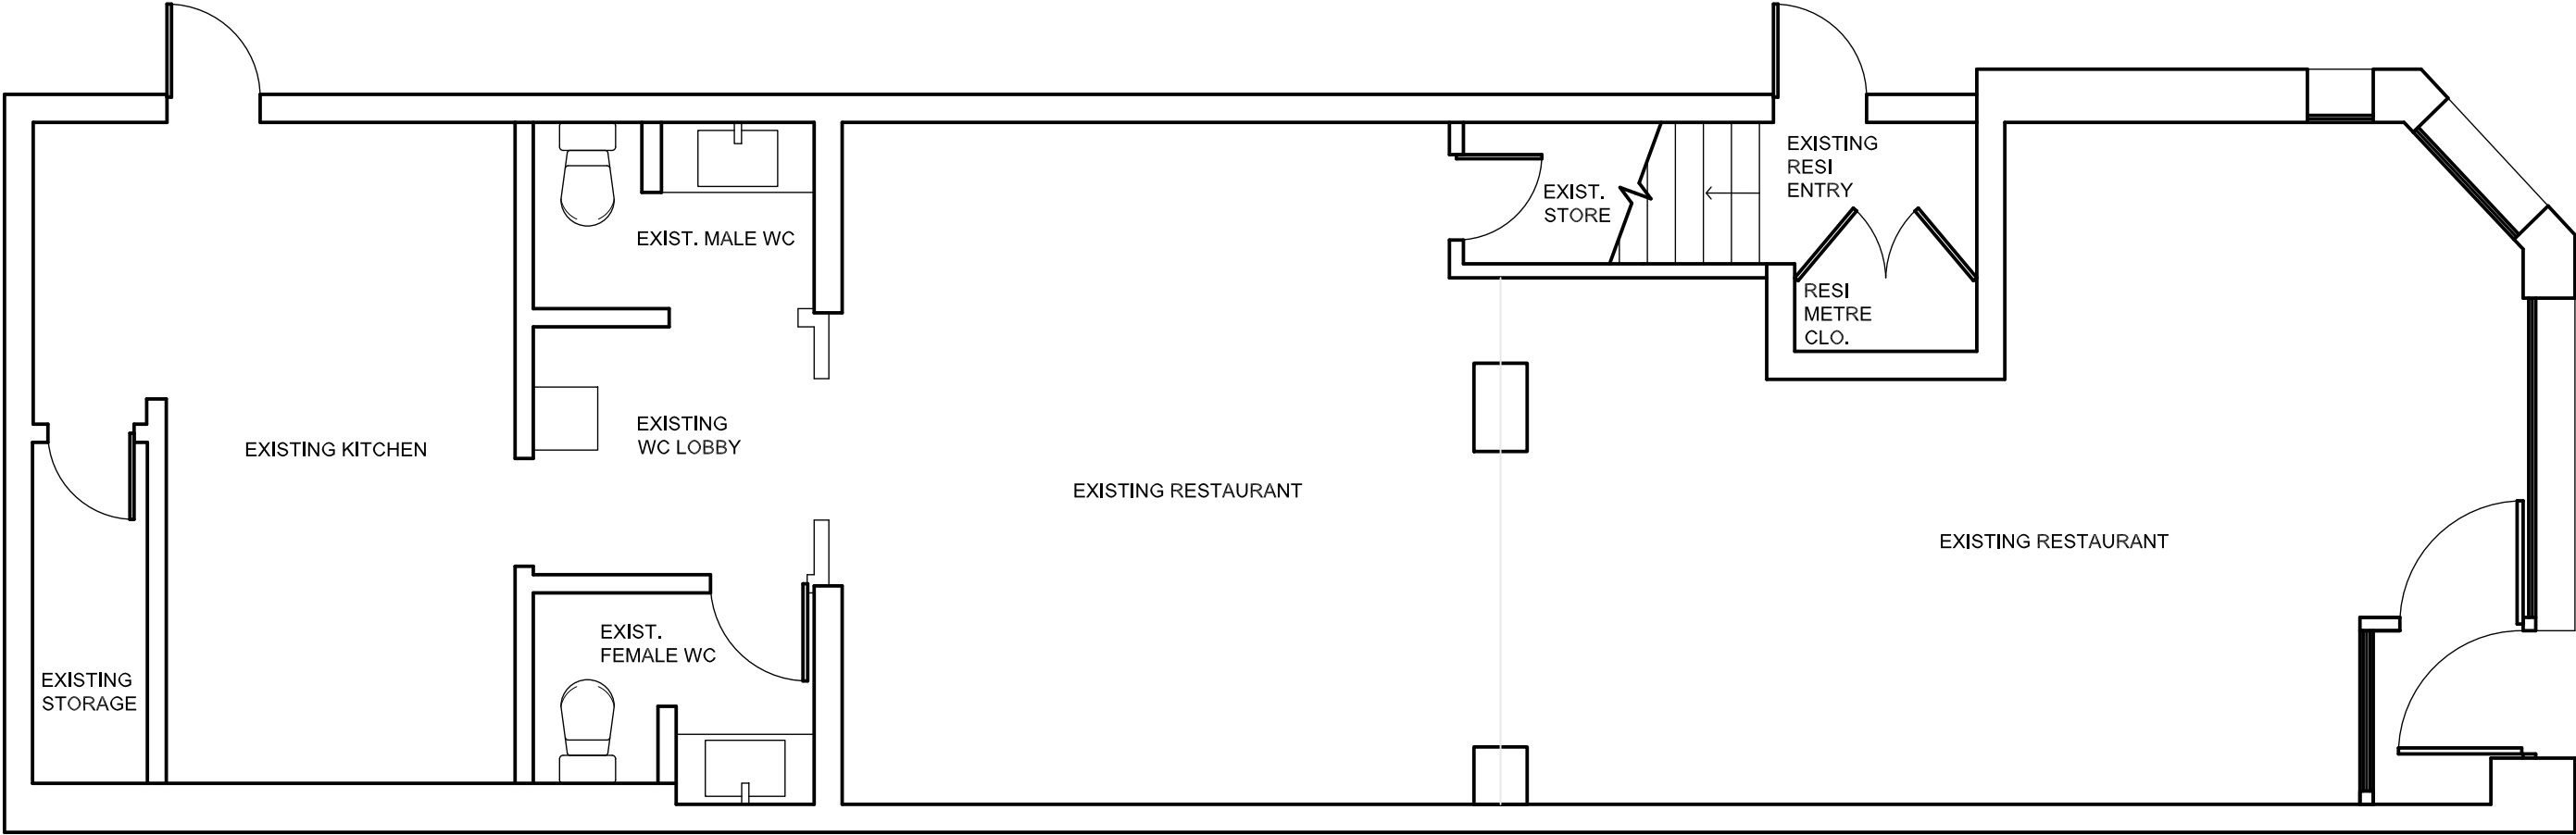

EXISTING GROUND FLOOR PLAN

Title:

1:50

SCALE:

CLIENT: LURE FOOD LLP  
PROJECT: 56 CHETWYND ROAD

backroom studios llp

T 0207 193 2042 E info@backroomstudios.co.uk

A1306-P101

-

15/10/13

ML

AA

Issued for Planning

PROJ. NO. - DWG NO.

REV.

DATE:

BY:

CHK:



A FRONT ELEVATION AS EXISTING  
P201 1: 50@A3



FRONT ELEVATION AS EXISTING

Title:

1:50

SCALE:

CLIENT: LURE FOOD LLP  
PROJECT: 56 CHETWYND ROAD


backroom studios llp

T 0207 193 2042 E info@backroomstudios.co.uk

A1306-P102

- 15/10/13 ML AA Issued for Planning

PROJ. NO. - DWG NO. REV. DATE: BY: CHK:

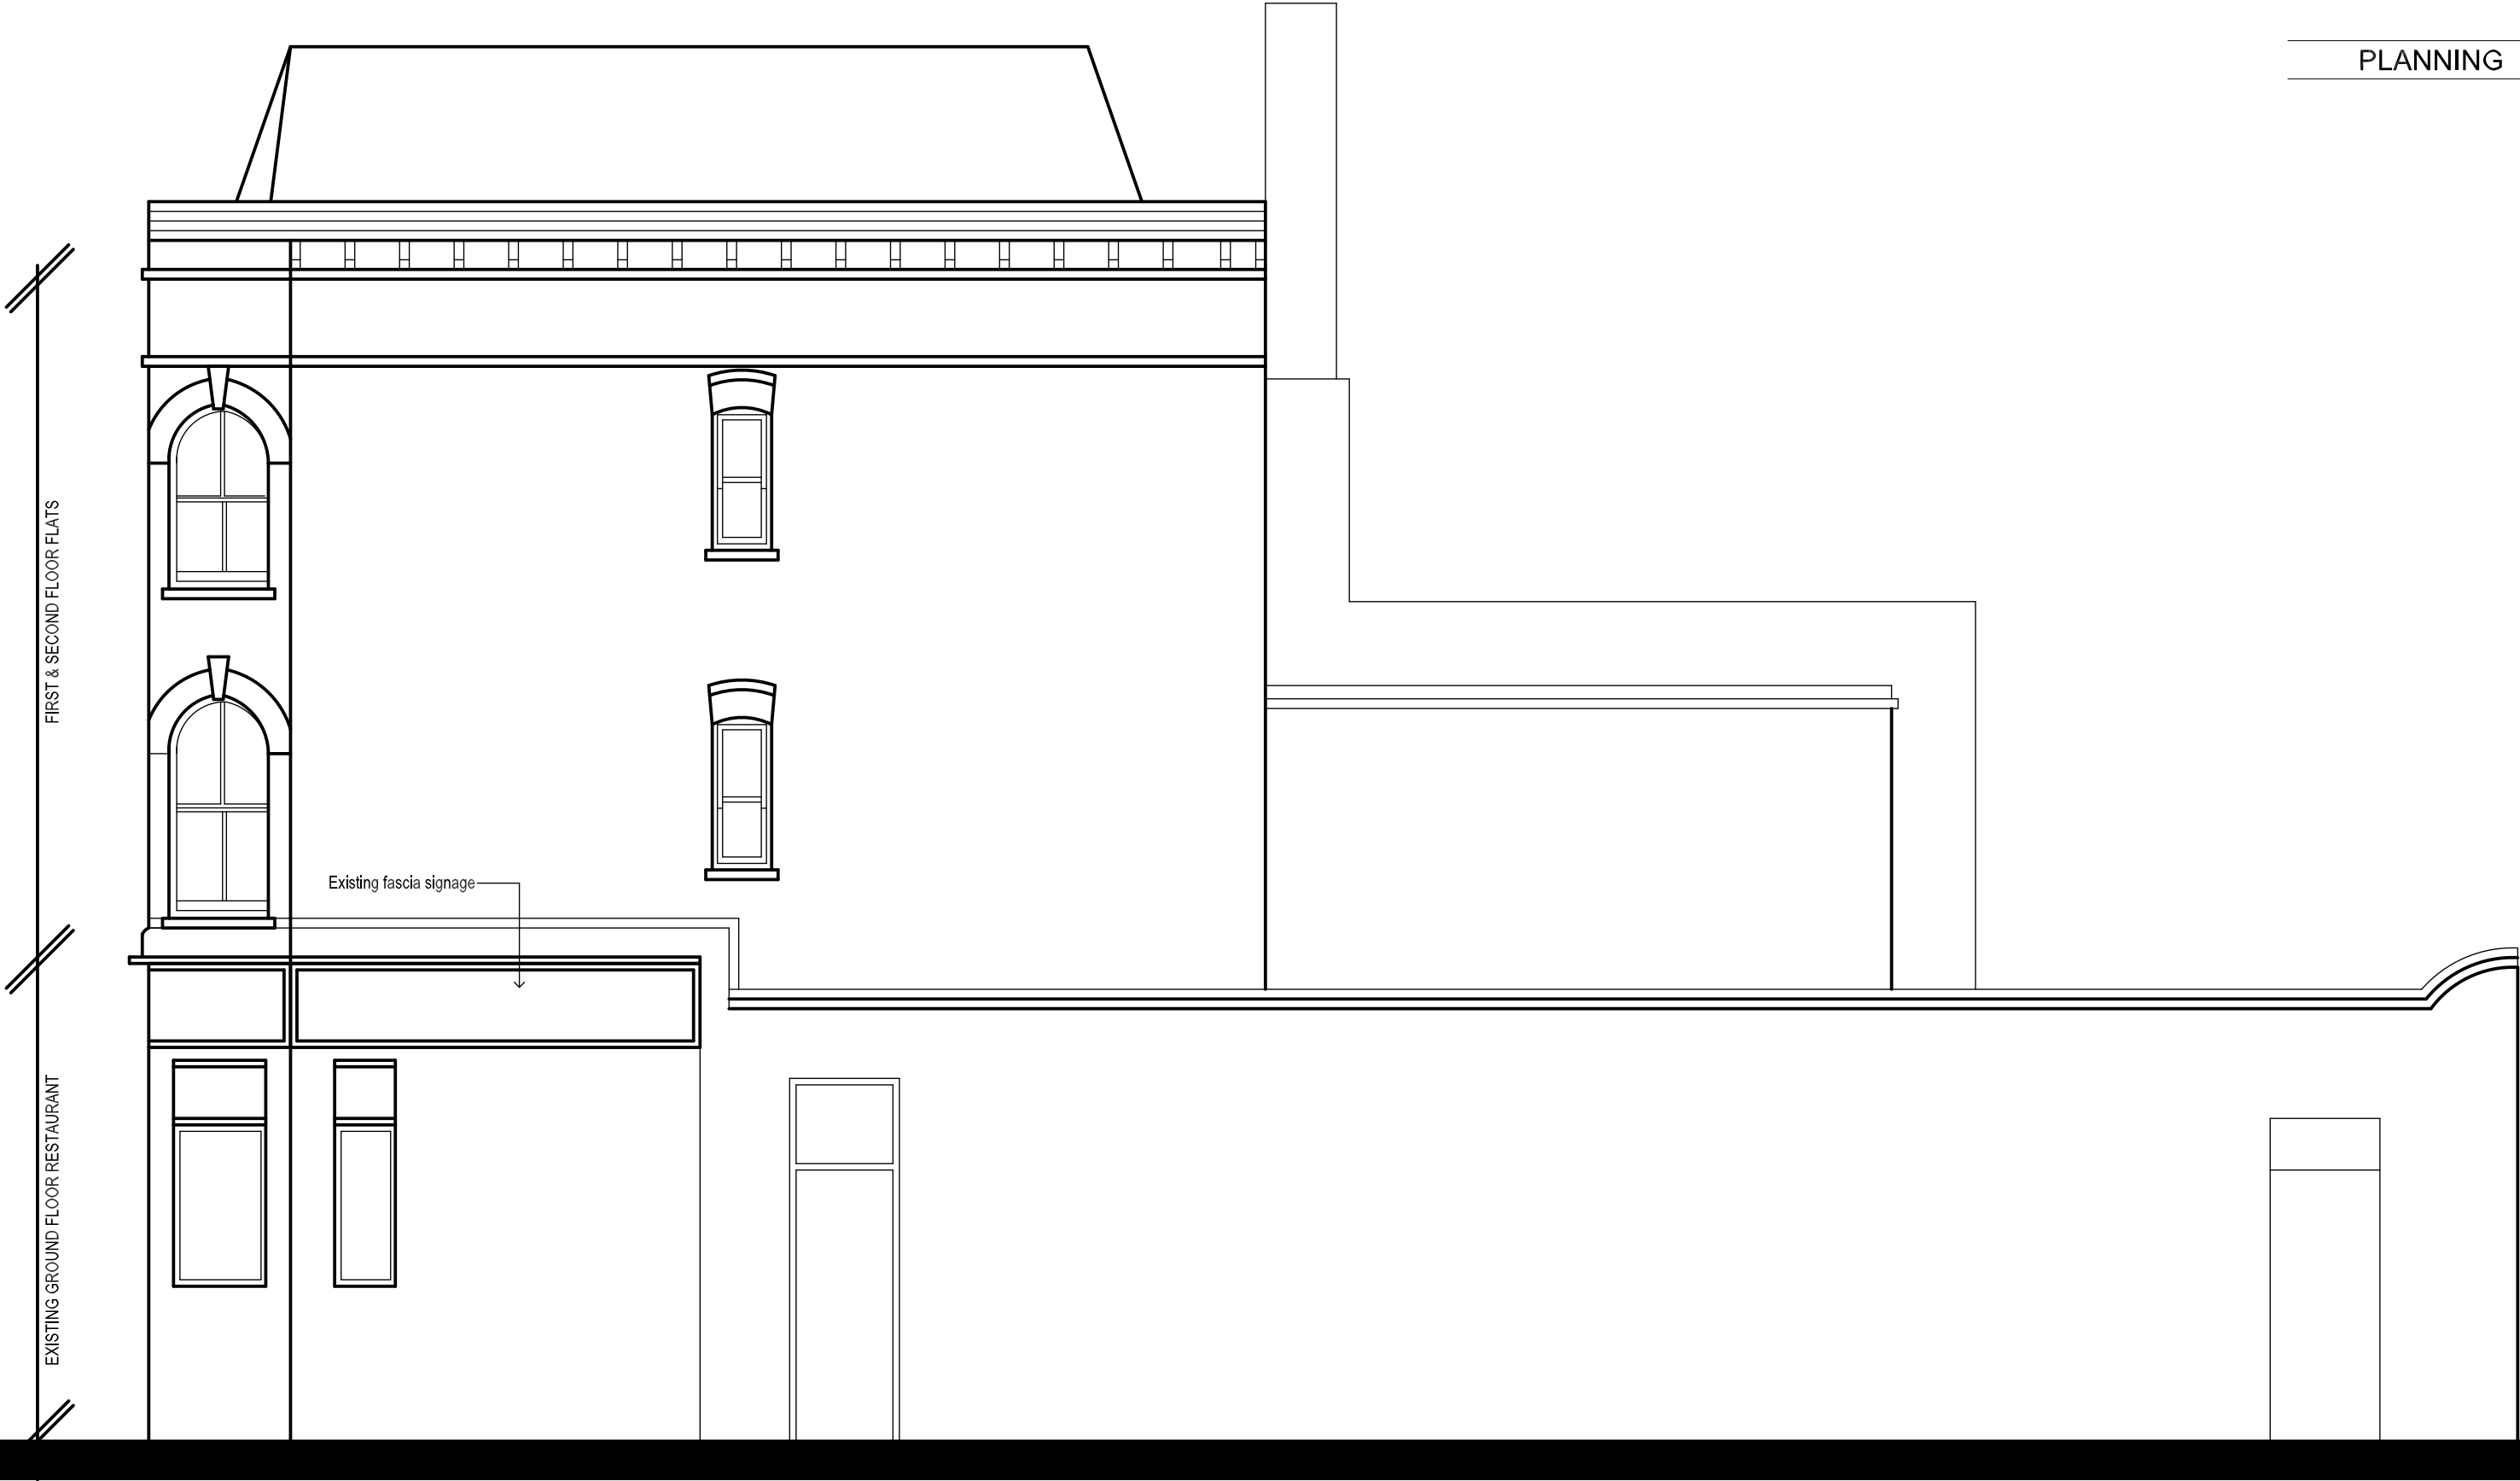

A SIDE ELEVATION AS EXISTING  
P103 1:50@A3



SIDE ELEVATION AS EXISTING

Title:

1:50

SCALE:

CLIENT: LURE FOOD LLP  
PROJECT: 56 CHETWYND ROAD


backroom studios llp

T 0207 193 2042 E info@backroomstudios.co.uk

A1306-P103

- 15/10/13 ML AA Issued for Plannng

PROJ. NO. - DWG NO. REV. DATE: BY: CHK:

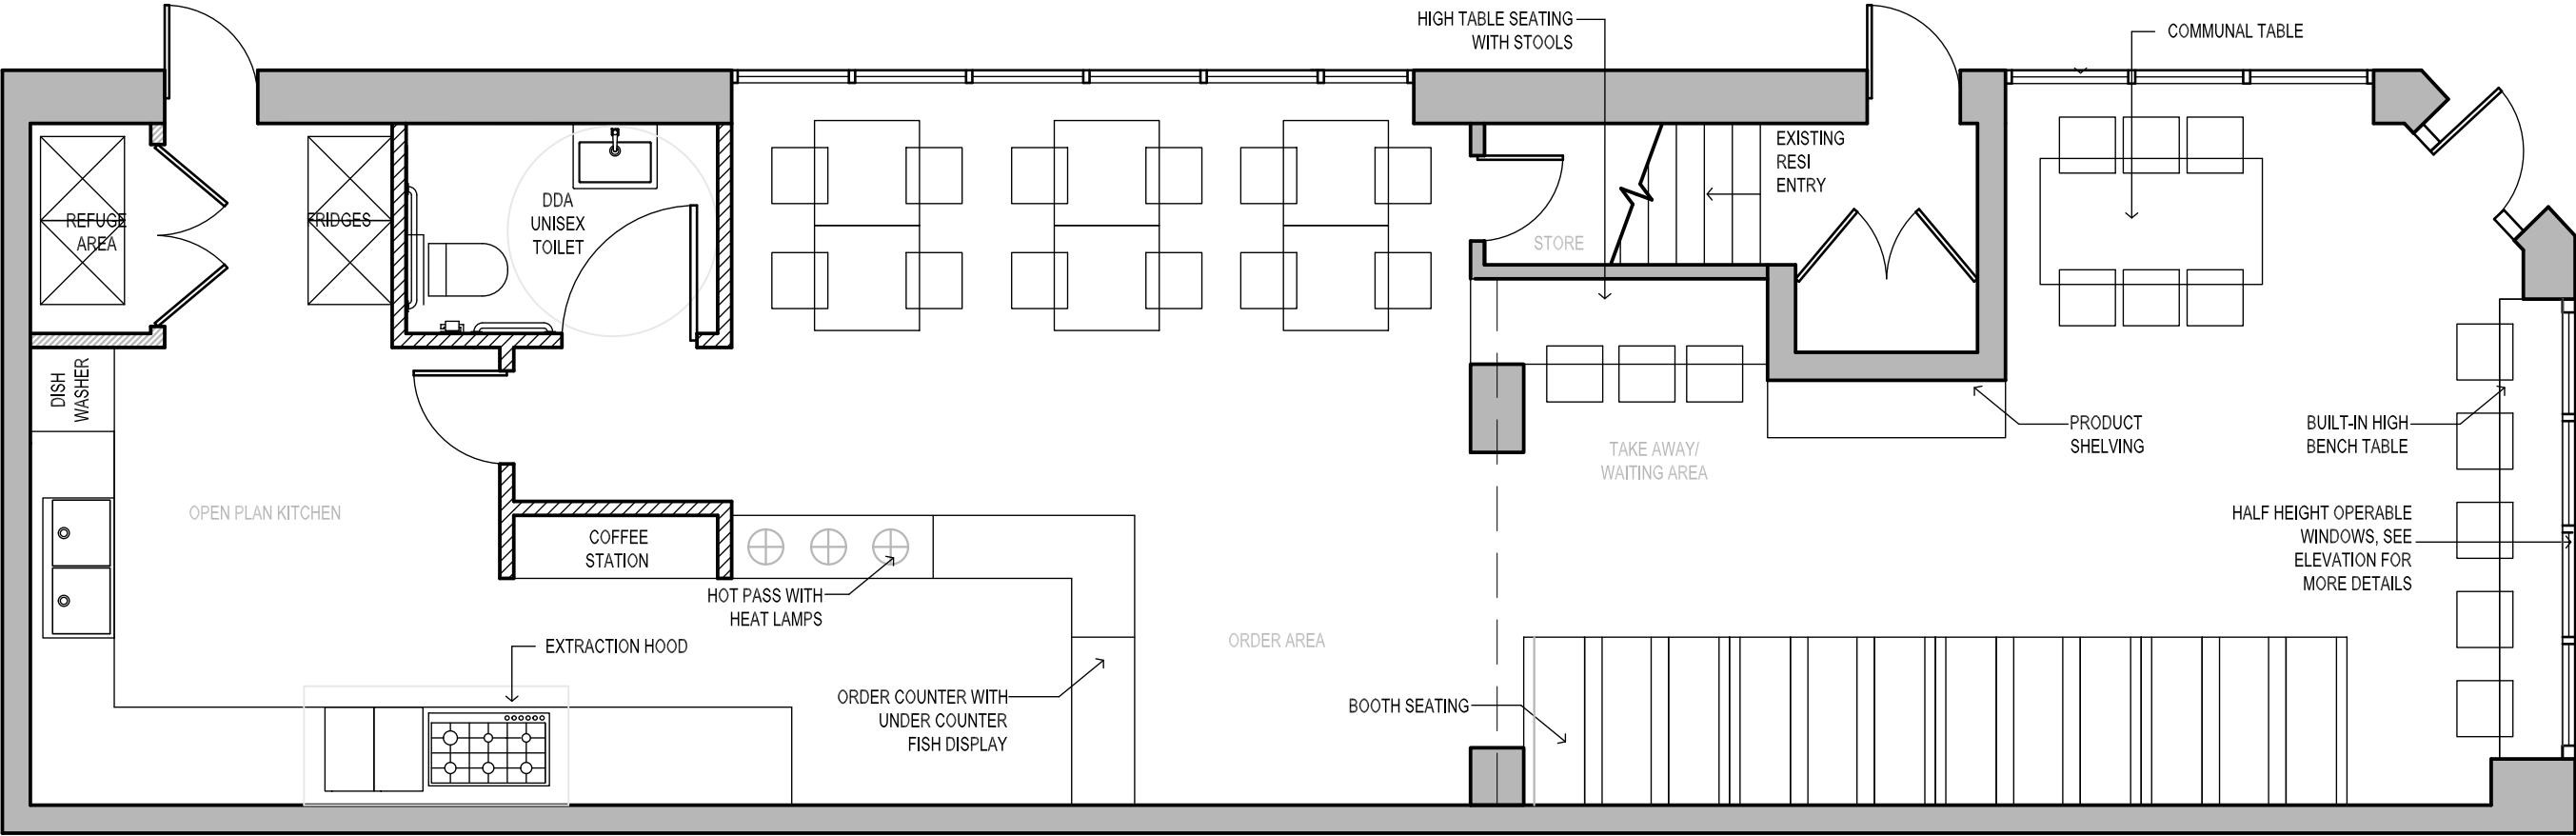

**A** PROPOSED GROUND FLOOR PLAN  
P201 1:50@A3



PROPOSED GROUND FLOOR PLAN

Title:

1:50

SCALE:

CLIENT: LURE FOOD LLP  
PROJECT: 56 CHETWYND ROAD

backroom studios llp

T 0207 193 2042 E info@backroomstudios.co.uk

A1306-P201

PROJ. NO. - DWG NO.

A

REV.

17/01/14

DATE:

ML

BY:


AA

CHK:

Planning Issue

EXTERNAL MATERIALS SCHEDULE

Ref	Element	Specification
1	Signage	Proposed Fascia Signage
2	Awning	Proposed awning
3	Window	New painted timber framed windows and stall risers
4	Walls	Cladding tiles to be removed to original brickwork face with painted render finish
5	Door	Front entrance door to be reinstated in original location

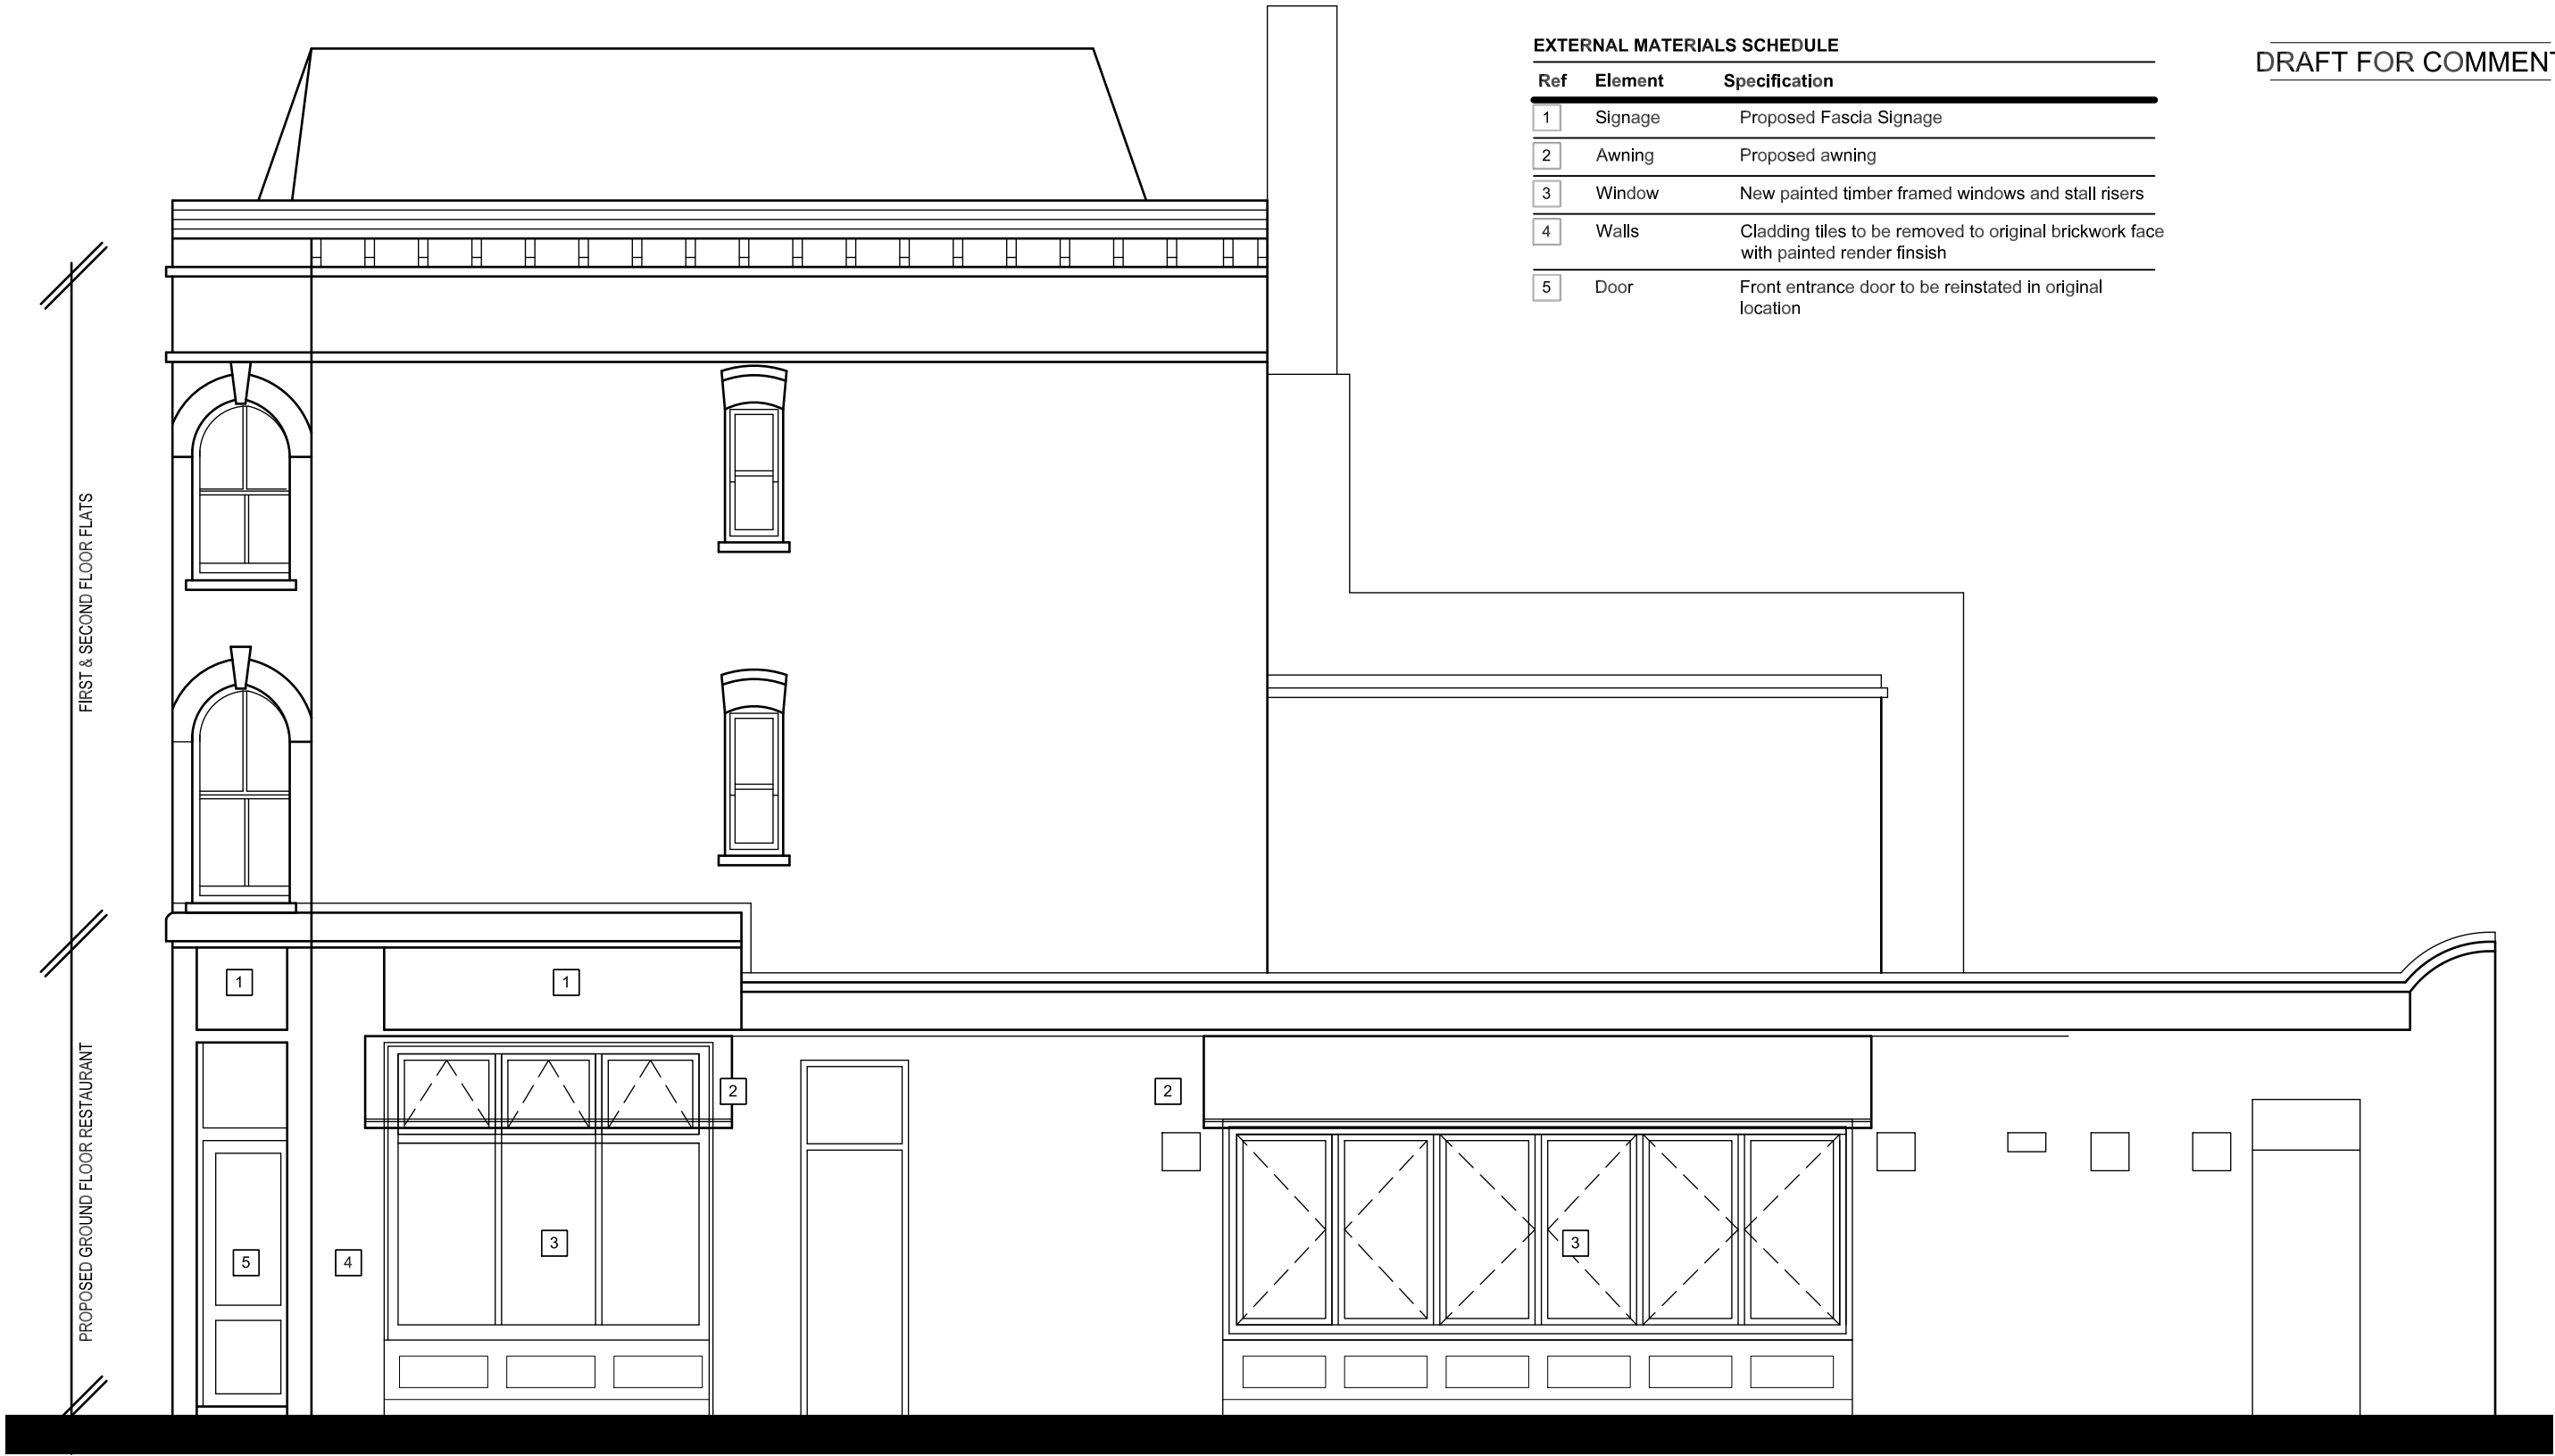

A SIDE ELEVATION AS PROPOSED  
P203 1:50@A3

EXTERNAL MATERIALS SCHEDULE

Ref	Element	Specification
1	Signage	Proposed Fascia Signage
2	Awning	Proposed awning
3	Window	New painted timber framed windows
4	Walls	Cladding tiles to be removed to original brickwork face with painted render finish
5	Door	Front entrance door to be reinstated in original location



A FRONT ELEVATION AS PROPOSED  
P202 1:50@A3



FRONT ELEVATION AS PROPOSED

Title:

1:50

SCALE:

CLIENT: LURE FOOD LLP  
PROJECT: 56 CHETWYND ROAD

backroom studios llp

T 0207 193 2042 E info@backroomstudios.co.uk

A1306-P202

PROJ. NO. - DWG NO.

A

REV.

15/10/13 ML AA Issued for Planning

16/12/13

DATE:

ML

BY:

AA

CHK:

Draft for Comment:Windows Amended