



EXISTING & PROPOSED GROUND FLOOR PLAN
590m² - TOTAL GIA

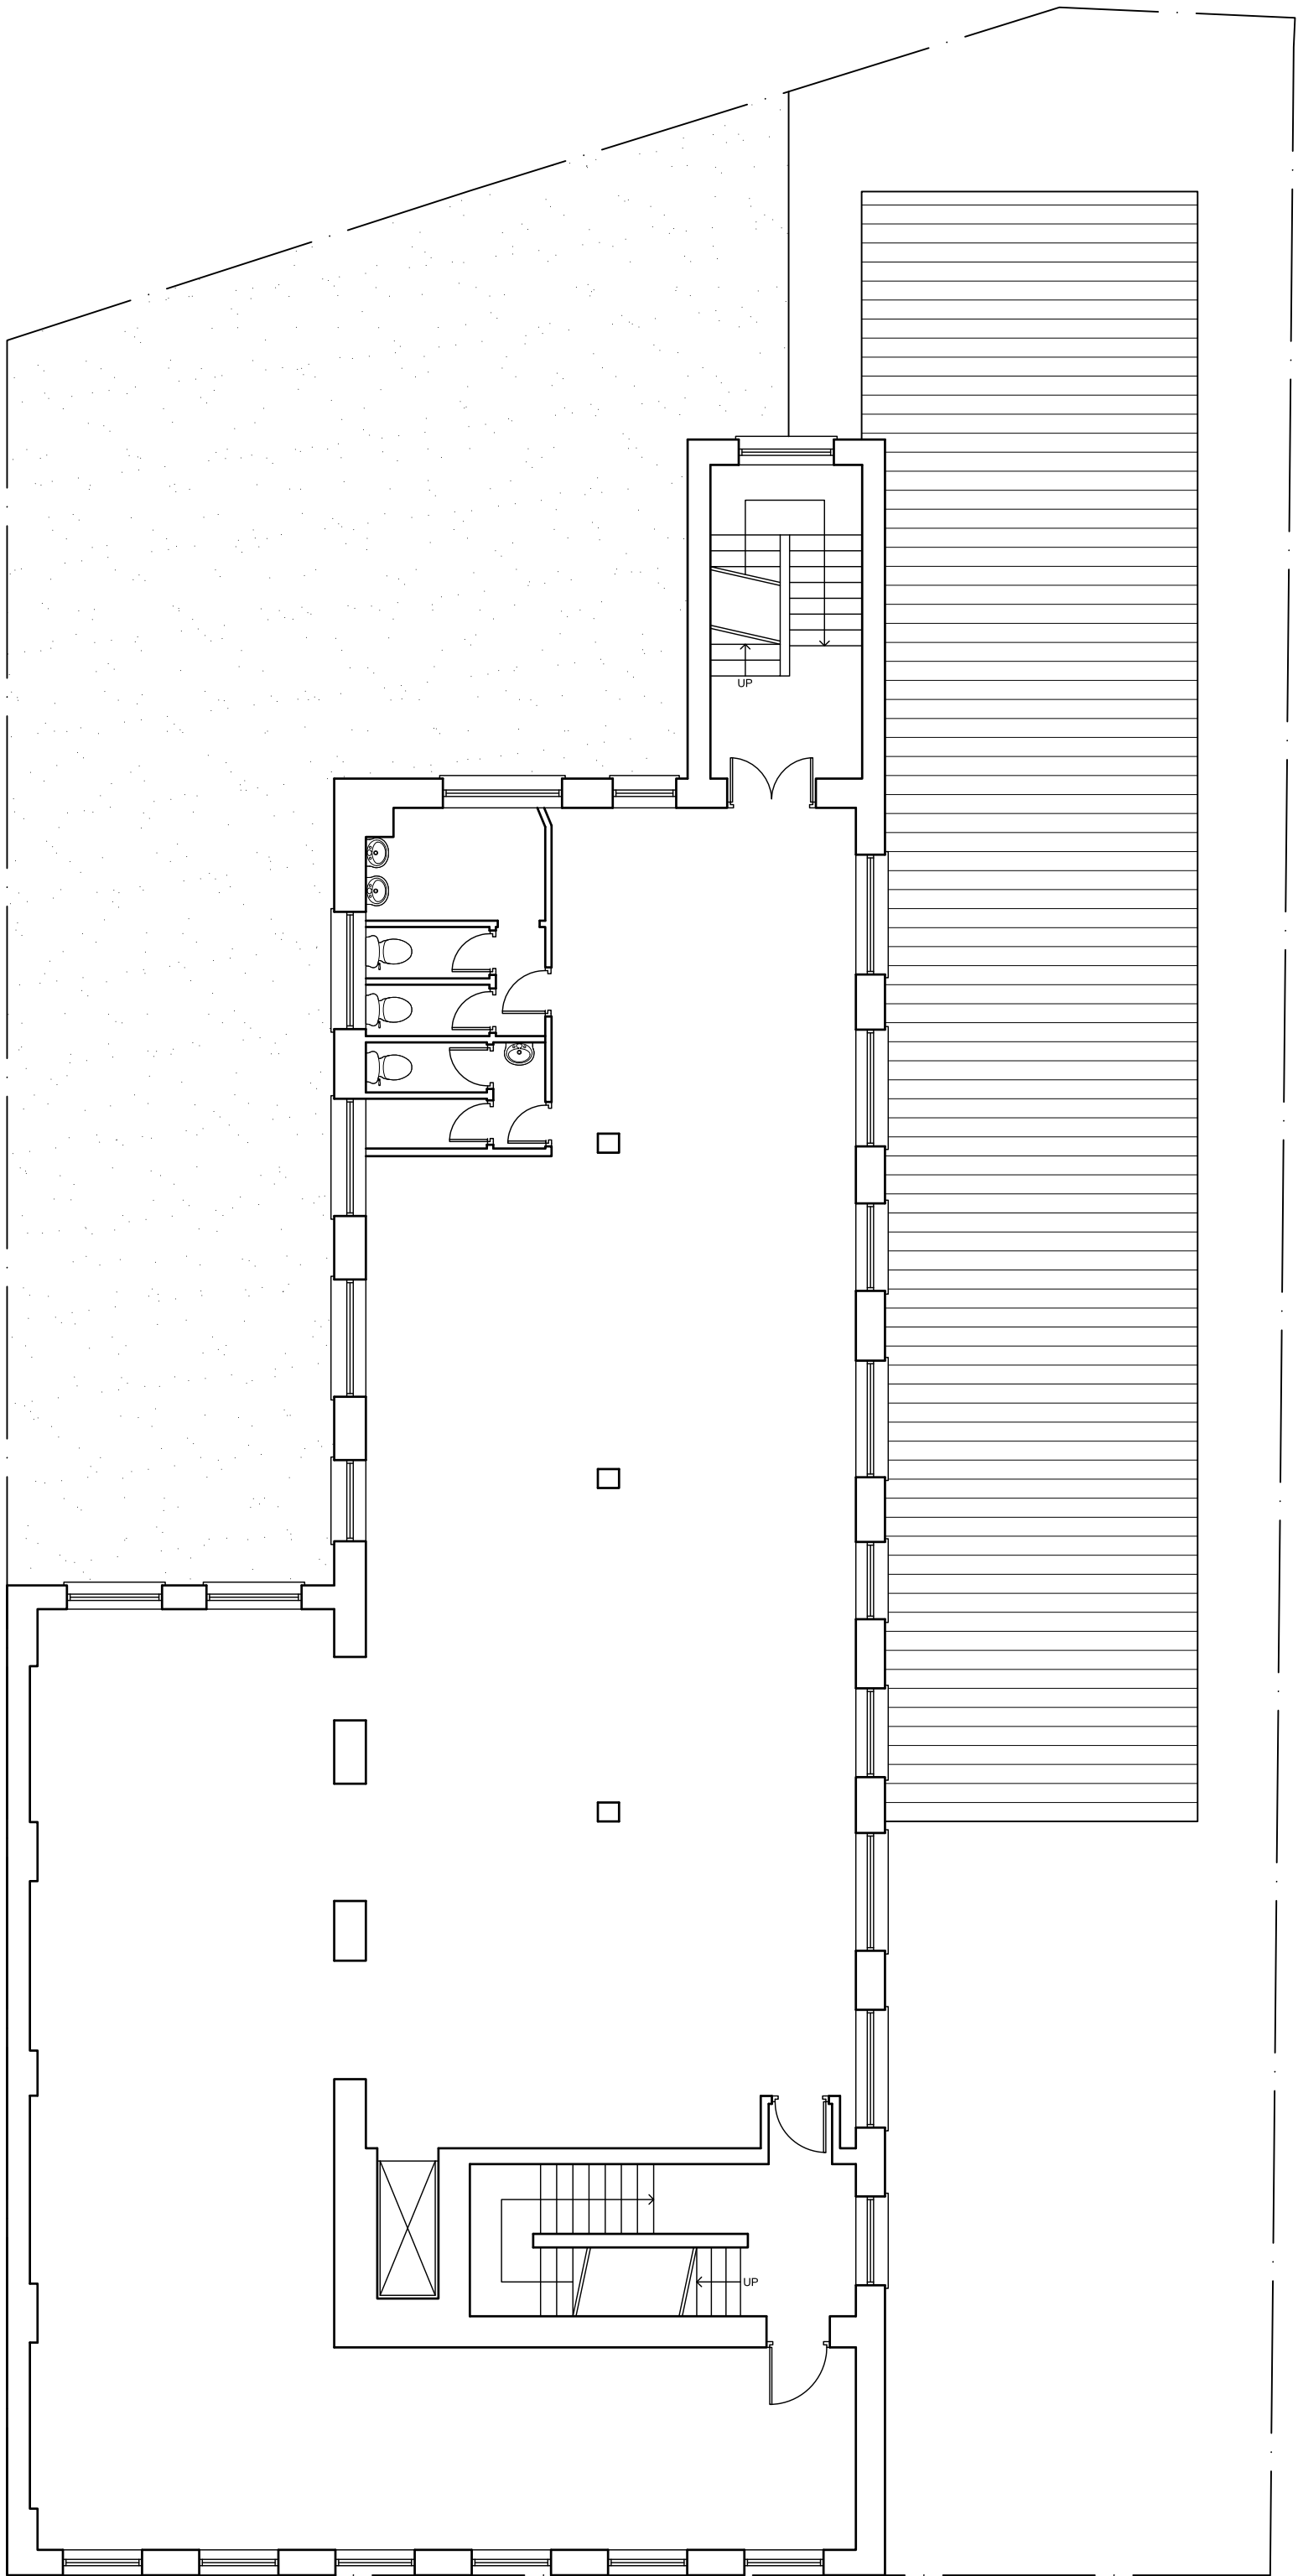

EXISTING & PROPOSED FIRST FLOOR PLAN
304m² - TOTAL GIA

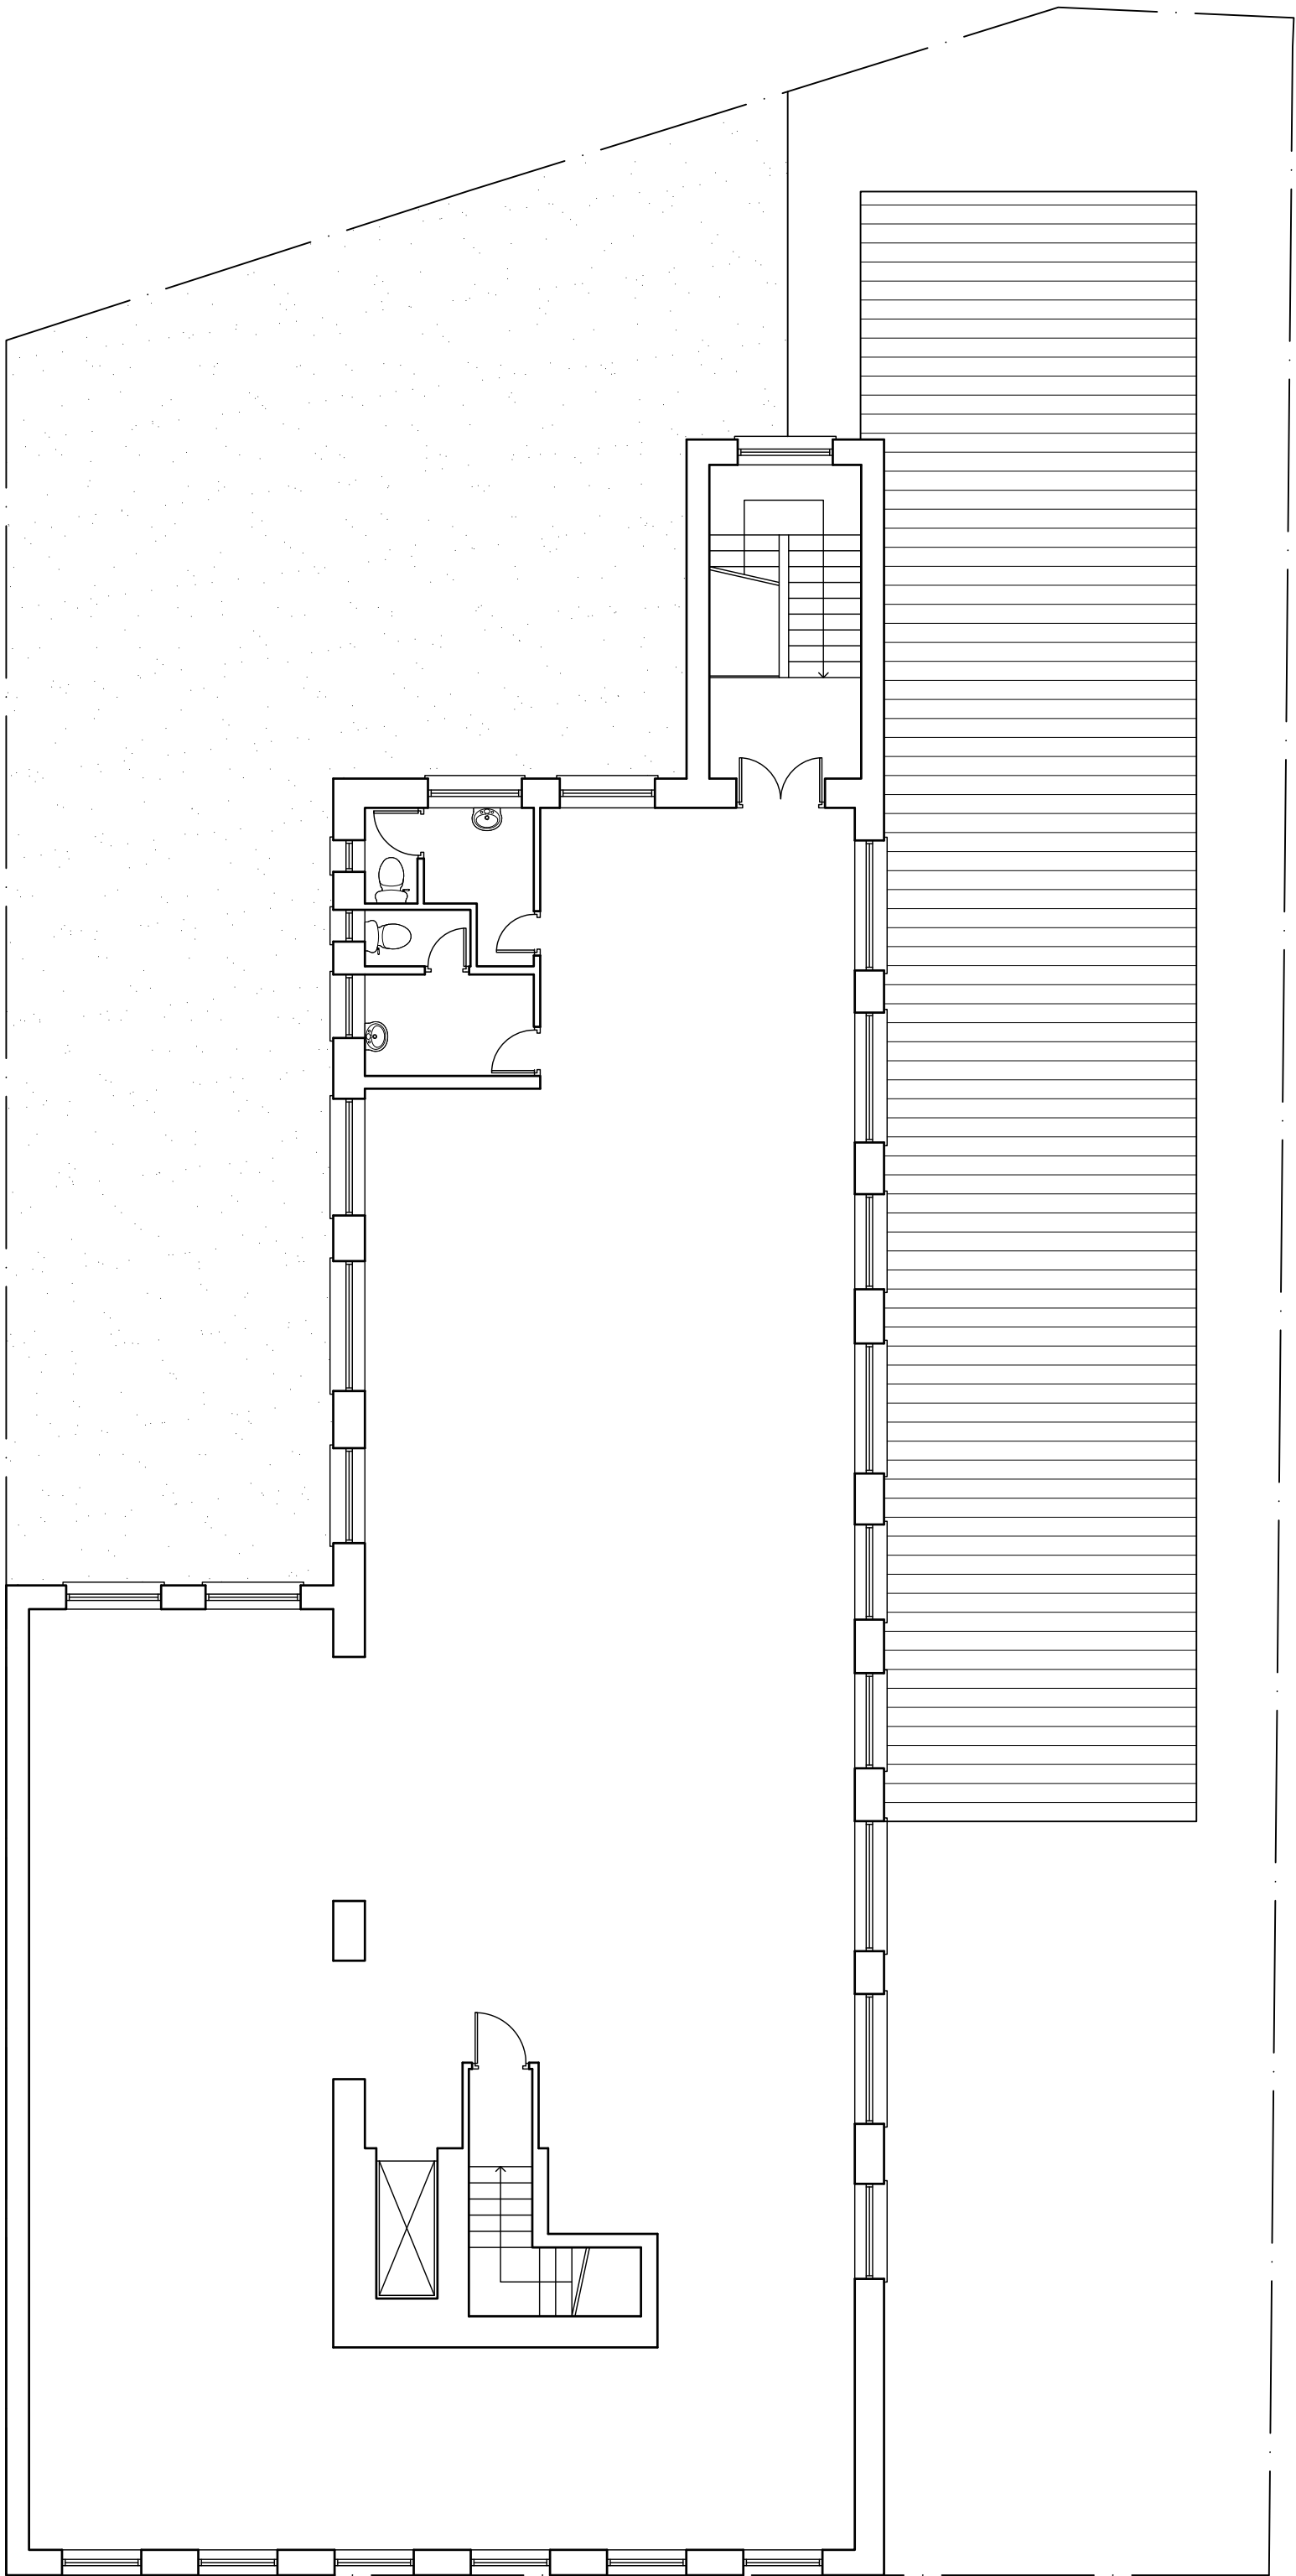

EXISTING & PROPOSED SECOND FLOOR PLAN
304m² - TOTAL GIA

Rev.	Date	Description	Init.

Client

MR. MARC FINLAY

Project Title
PROPOSED CONVERSION TO RESIDENTIAL

8-9 SPRING PLACE, LONDON, NW5 3ER
Drawing Title

EXISTING & PROPOSED PLANS

Cad File	Sheet Size	Scale
P002	A1	1:100
Drawn by	Drawing Date	Approved by
RP	JAN 2014	NJ
Project No.	Drawing No.	Revision
1369	P301	-

SCP ARCHITECTS LTD

ARGYLE HOUSE,
JOEL STREET,
NORTHWOOD HILLS,
MIDDLESEX, HA6 1LN.
telephone : 01923 840077
fax : 01923 840078

This drawing is property of SCP Architects Ltd © and must not be copied or otherwise reproduced. All dimensions must be checked on site before commencing work. No dimensions to be scaled from this drawing. This drawing was produced using AutoCad 2006.

PLANNING ISSUE