



Notes
This drawing may be scaled for the purposes of Planning Applications, Land Registry and for Legal plans where the scale bar is used, and where it verifies that the drawing is an original or an accurate copy. It may not be scaled for construction purposes.
Always refer to figured dimensions. All dimensions are to be checked on site. Discrepancies and/or ambiguities between this drawing and information given elsewhere must be reported immediately to this office for clarification before proceeding. All drawings are to be read in conjunction with the specification and all works to be carried out in accordance with latest British Standards / Codes of Practice.

By Department Legend

- Circulation
- Kitchen
- Office
- Services
- WC

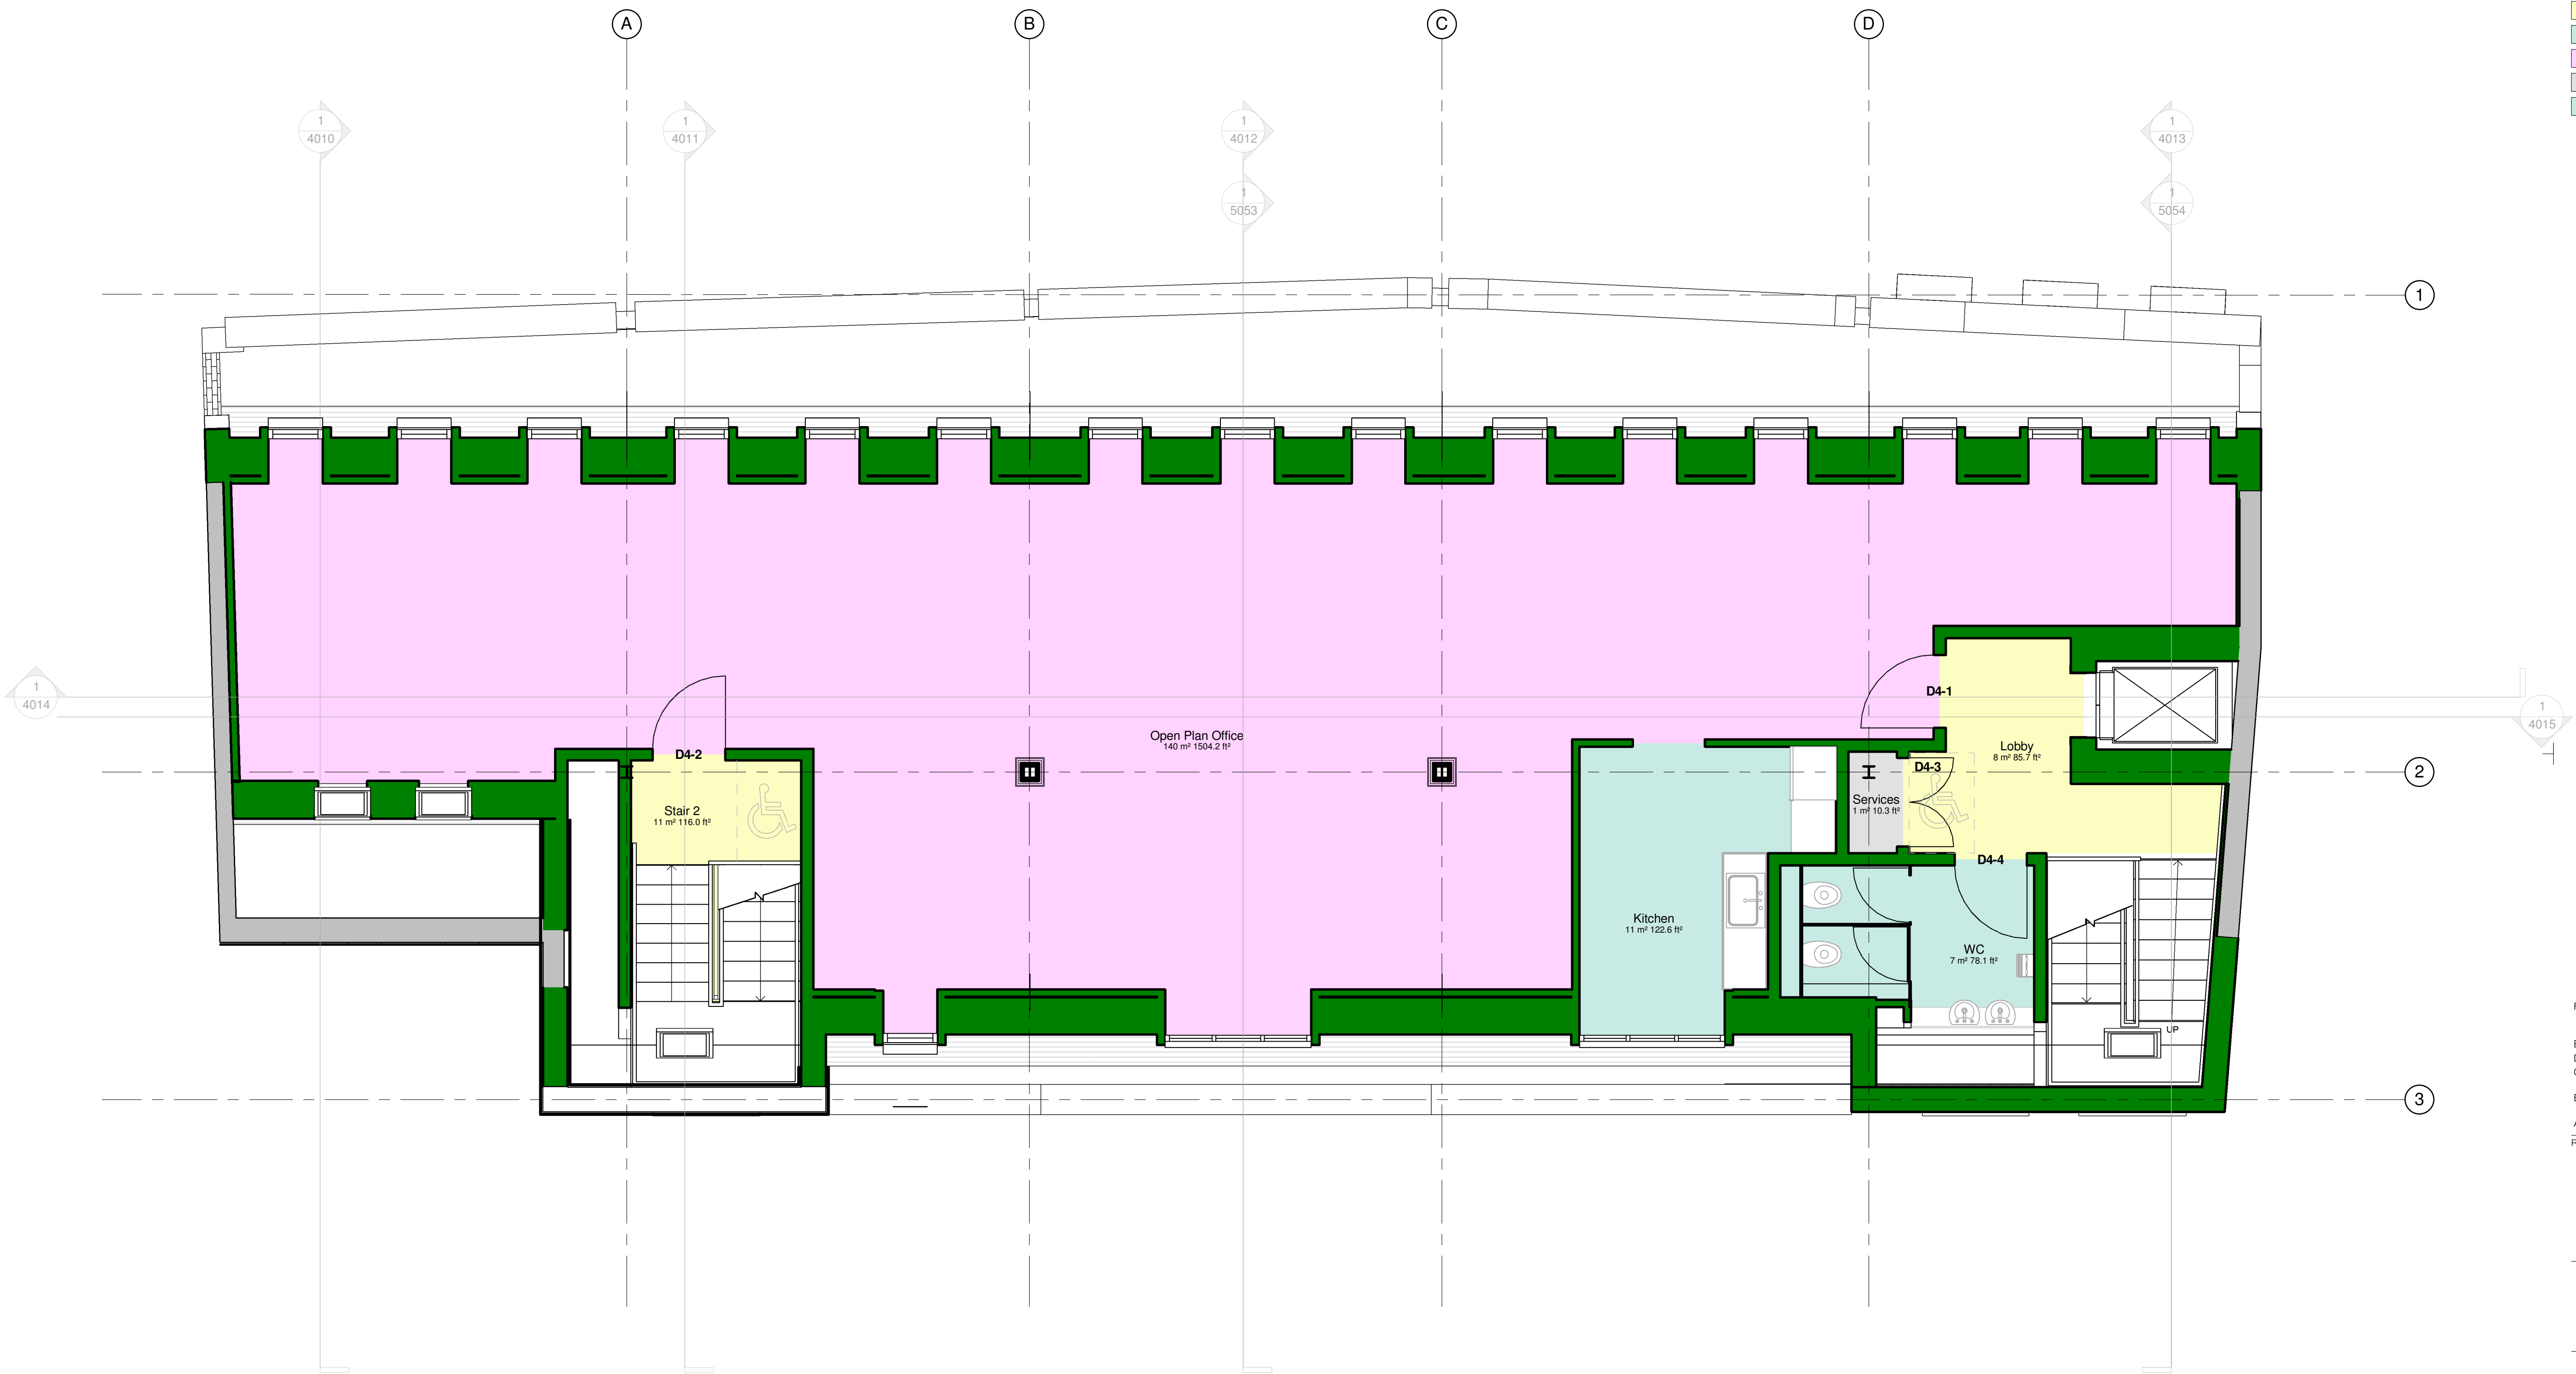

F	27/01/14	IS	Fourth floor extension reduced by 20m² to be below the DP1 policy area of 200m²	NM
E	07/11/13	IS	Tender Issue	NM
D	01/11/13	SW	Planning Issue	NM
C	25/10/13	SW	Dormers revised followin planners comments	NM
B	24/10/13	SW	Issue to Structural and M&E engineers	NM
A	08/10/13	IS	Alterations to internal layouts	NM
Rev	Date	Init	Notes	Chkd

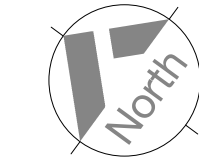

Client
Charles Darwin House Limited

Drawing Originator
AWW inspired environments
London - 7 Birdan Lane, London, EC3V 3BW 020 7160 5000
Bristol - Rivergate House, Bristol, BS1 6LS 0117 922 2535
Plymouth - East Quay House, Plymouth, PL4 0HN 01752 261 282
RIBA Chartered Practice www.aww-uk.com

Project Title
107 Grays Inn Road
London
WC1X 8TZ

Drawing Title
Proposed Fourth Floor Plan

Scale 1 : 50	Sheet A1	Drawn IS	Checked NM	Date Oct 13
Status TENDER	Project No. 3257			
Drawing Reference GRA-AWW-A-DWG	Drawing No. 2154	Revision F		