



Notes

This drawing may be scaled for the purposes of Planning Applications, Land Registry and for Legal plans where the scale bar is used, and where it verifies that the drawing is an original or an accurate copy. It may not be scaled for construction purposes.

Always refer to figured dimensions. All dimensions are to be checked on site. Discrepancies and/or ambiguities between this drawing and information given elsewhere must be reported immediately to this office for clarification before proceeding. All drawings are to be read in conjunction with the specification and all works to be carried out in accordance with latest British Standards / Codes of Practice.

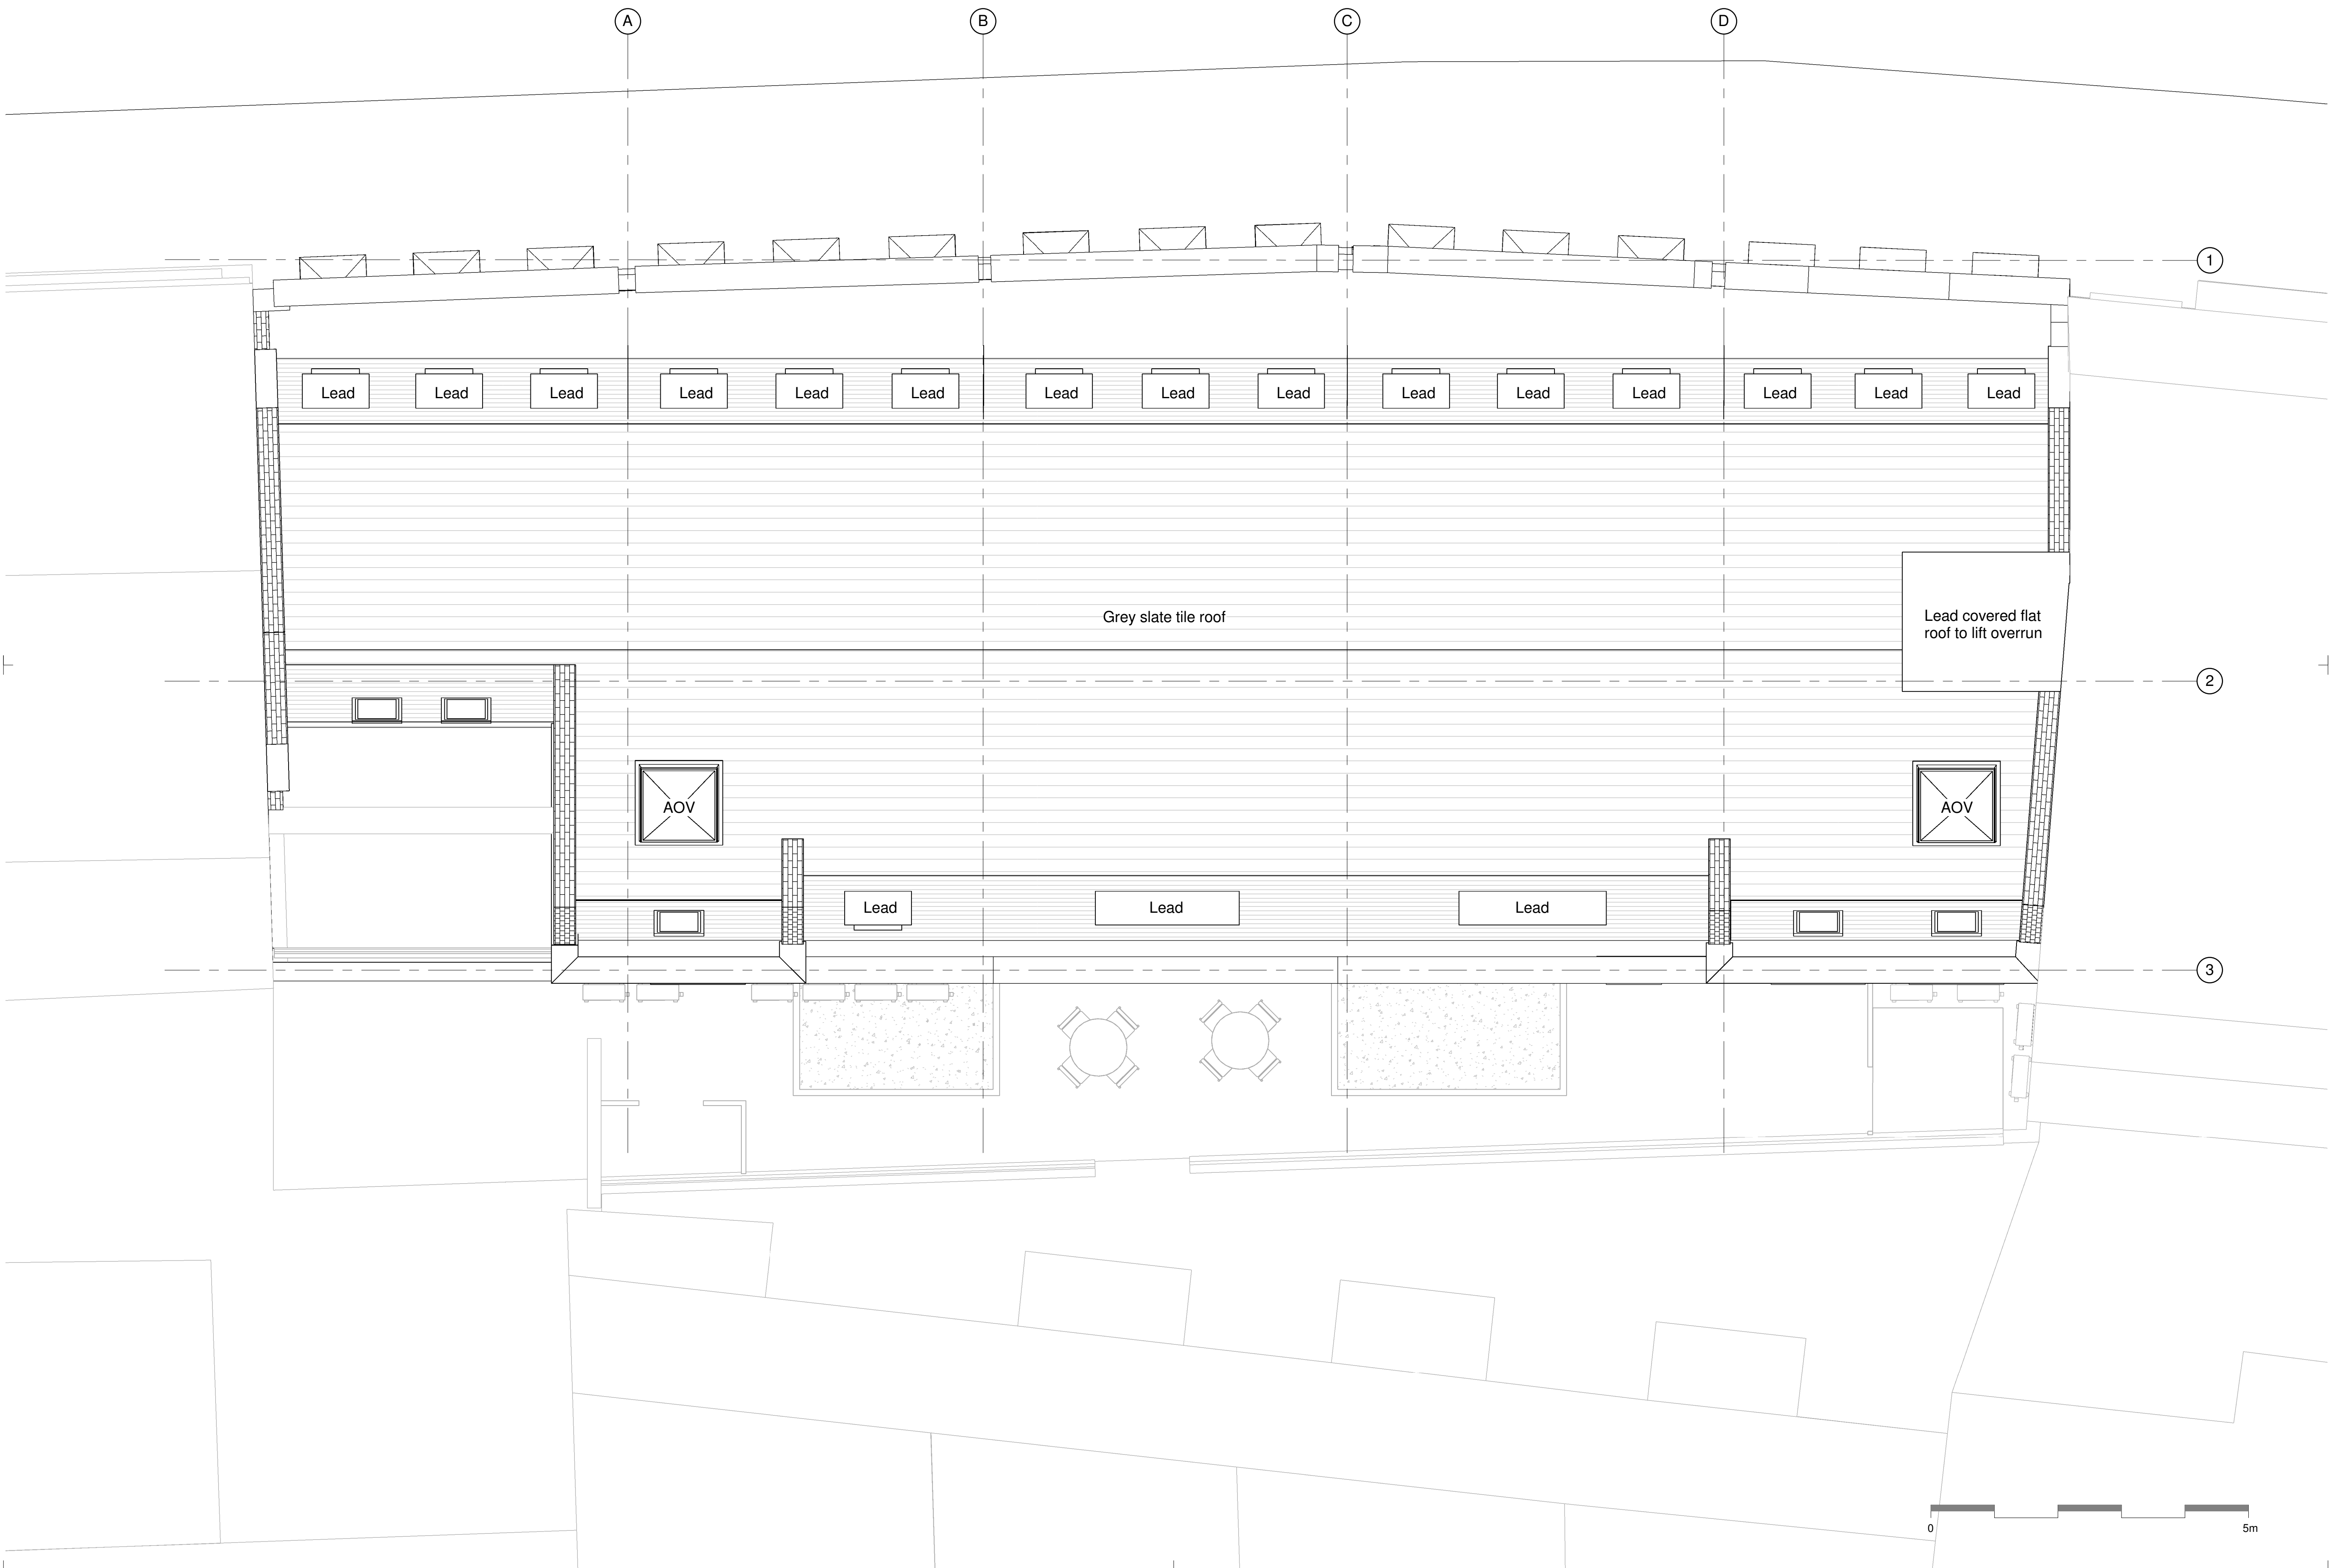

C	03/02/14	IS	Scale bar added	NM
B	27/01/14	IS	Fourth floor extension reduced by 20m² to be below the DP1 policy area of 2000m²	NM
A	07/11/13	IS	Tender Issue	NM
Rev	Date	Init	Notes	Chkd

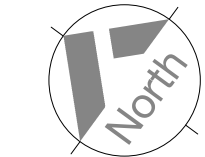

Client

Charles Darwin House Limited

Drawing Originator

AWW inspired environments

London - 7 Birchlin Lane, London, EC3V 3BW 020 7160 6000
Bristol - Rivergate House, Bristol, BS1 6LS 0117 922 2535
Plymouth - East Quay House, Plymouth, PL4 0HN 01752 261 262

RIBA Chartered Practice www.aww-uk.com

Project Title

107 Grays Inn Road
London
WC1X 8TZ

Drawing Title

Proposed Roof Plan

Scale	Sheet	Drawn	Checked	Date
1 : 50	A1	SW	NM	Oct 13
Status	Project No.			
TENDER	3257			
Drawing Reference	Drawing No.	Revision		
GRA-AWW-A-DWG	2155	C		