



Ground Floor Plan

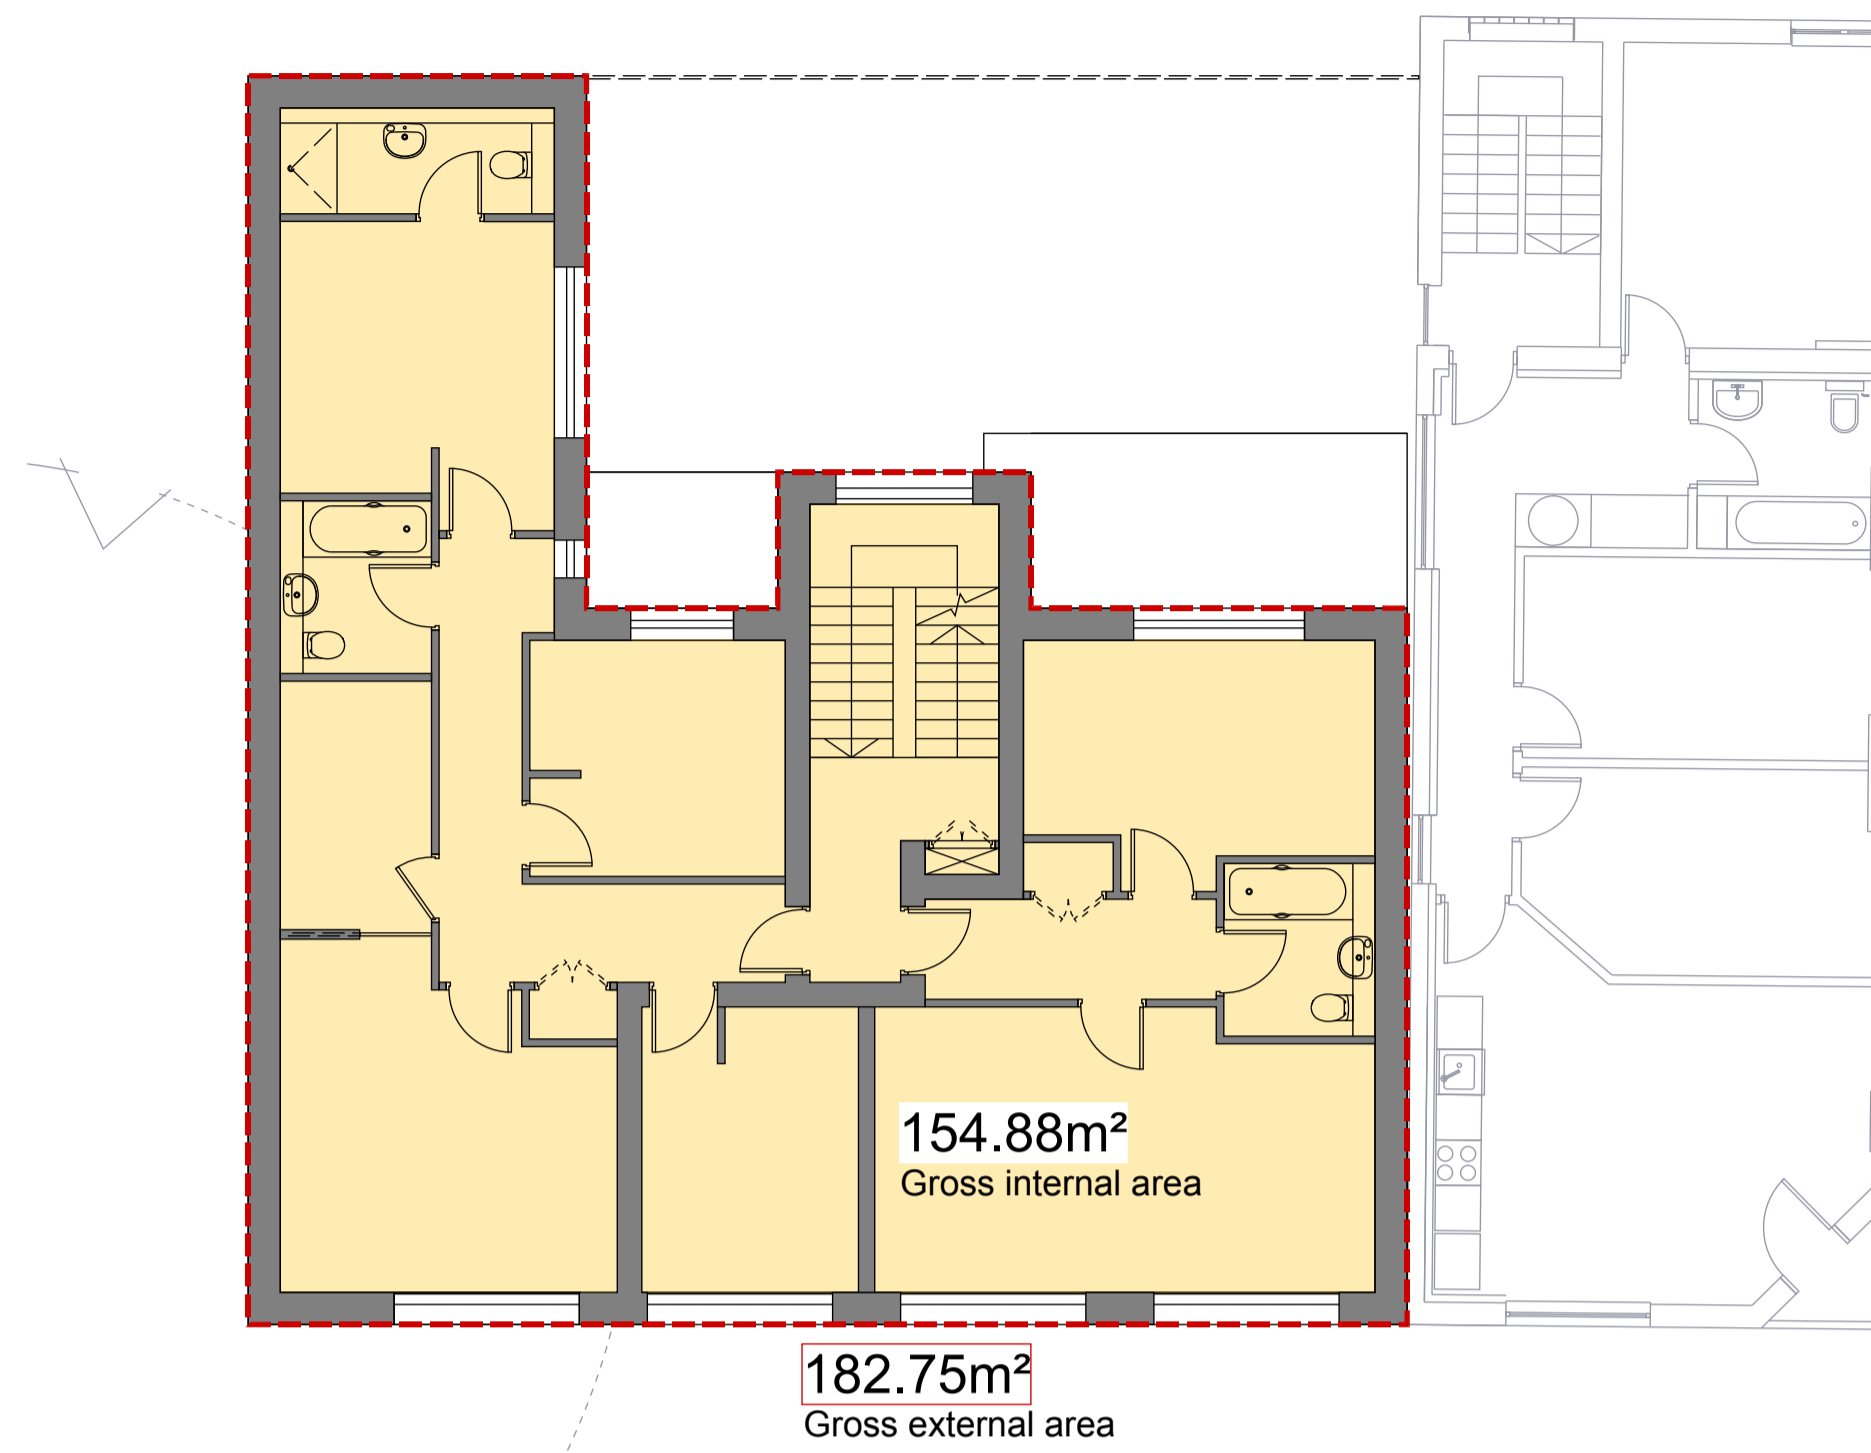

First Floor Plan

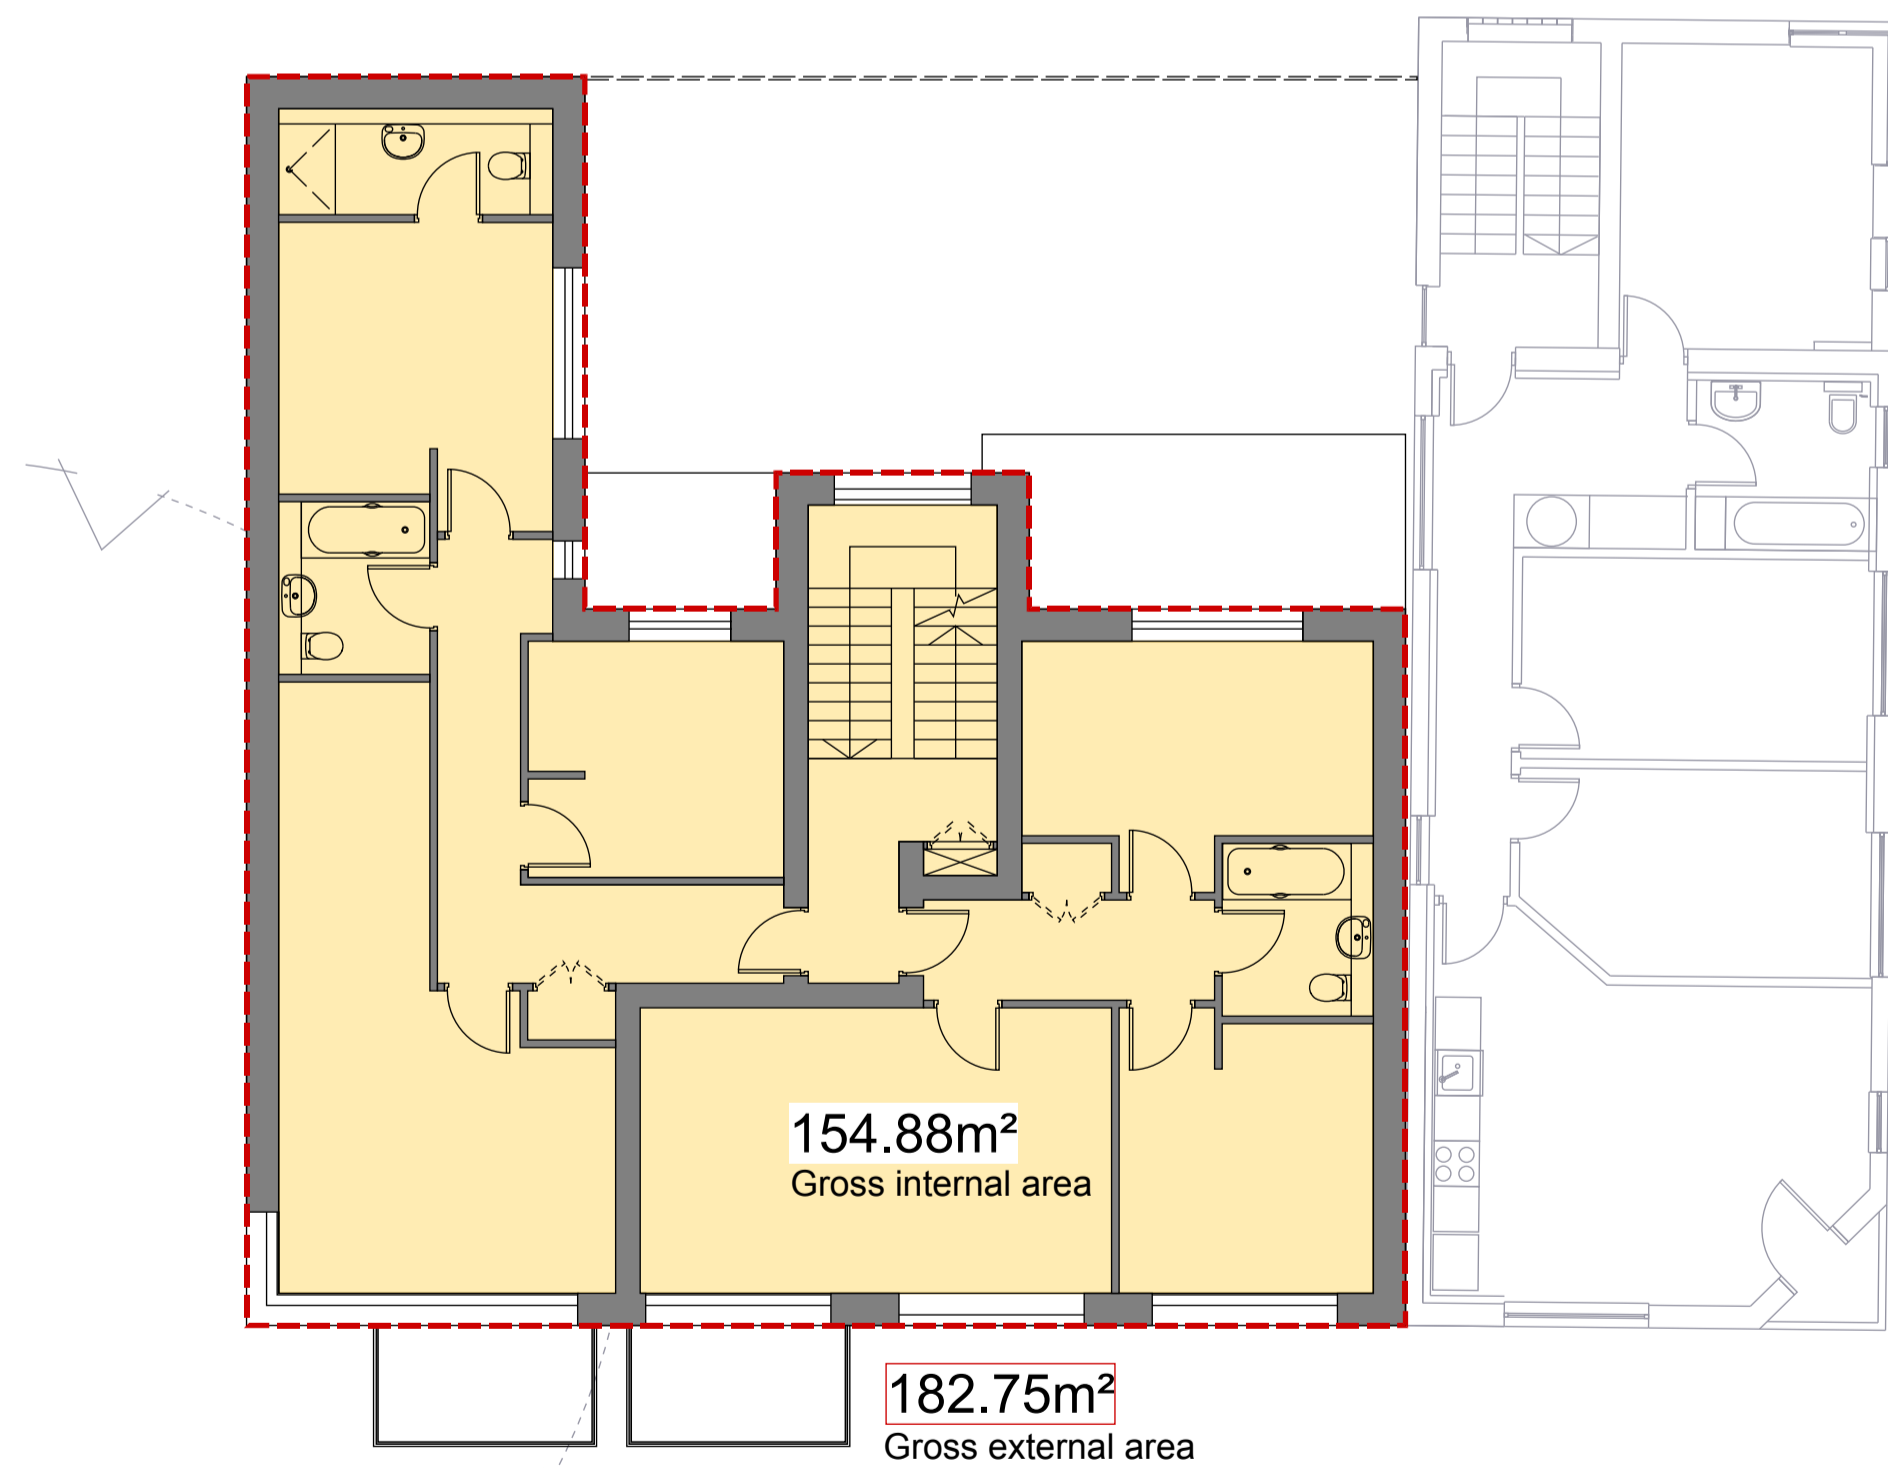

Second Floor Plan (Typical - 3rd Floor similar)

GROSS AREA TOTALS (to nearest square metre)		Area sq m
--- GEA (gross external area)		
Ground Floor		199
First Floor		183
Second Floor		183
Third Floor		183
TOTAL		748
■ GIA (gross internal area)		
Ground Floor		169
First Floor		155
Second Floor		155
Third Floor		155
TOTAL		634

Mark	Revision	Date	Drawn	Checked
02	GF GIA amended to suit updated plans	27Jan14	SH	DL
01	Issued for Town Planning	25Nov13	SH	DL
00	Issued for Pre-app	03Oct13	SH	DL

lees munday • architects

28 Westonfields
 Albury
 Guildford
 Surrey
 GU5 9AR
 01483 203285 / 07795 158754 / 07946 203056
 mail@leesmunday.com

Client's name
Optic Realm

Job title
Ferdinand Street

Drawing title
**Plans
 Gross floor areas**

Scale
1 : 75 @ A1, 1 : 150 @ A3



Drawn	Checked	Date
YM	DL	30Jul13

Job No	Drawing No	Rev
13-011	452-100	02

Status
TP SUBMISSION