
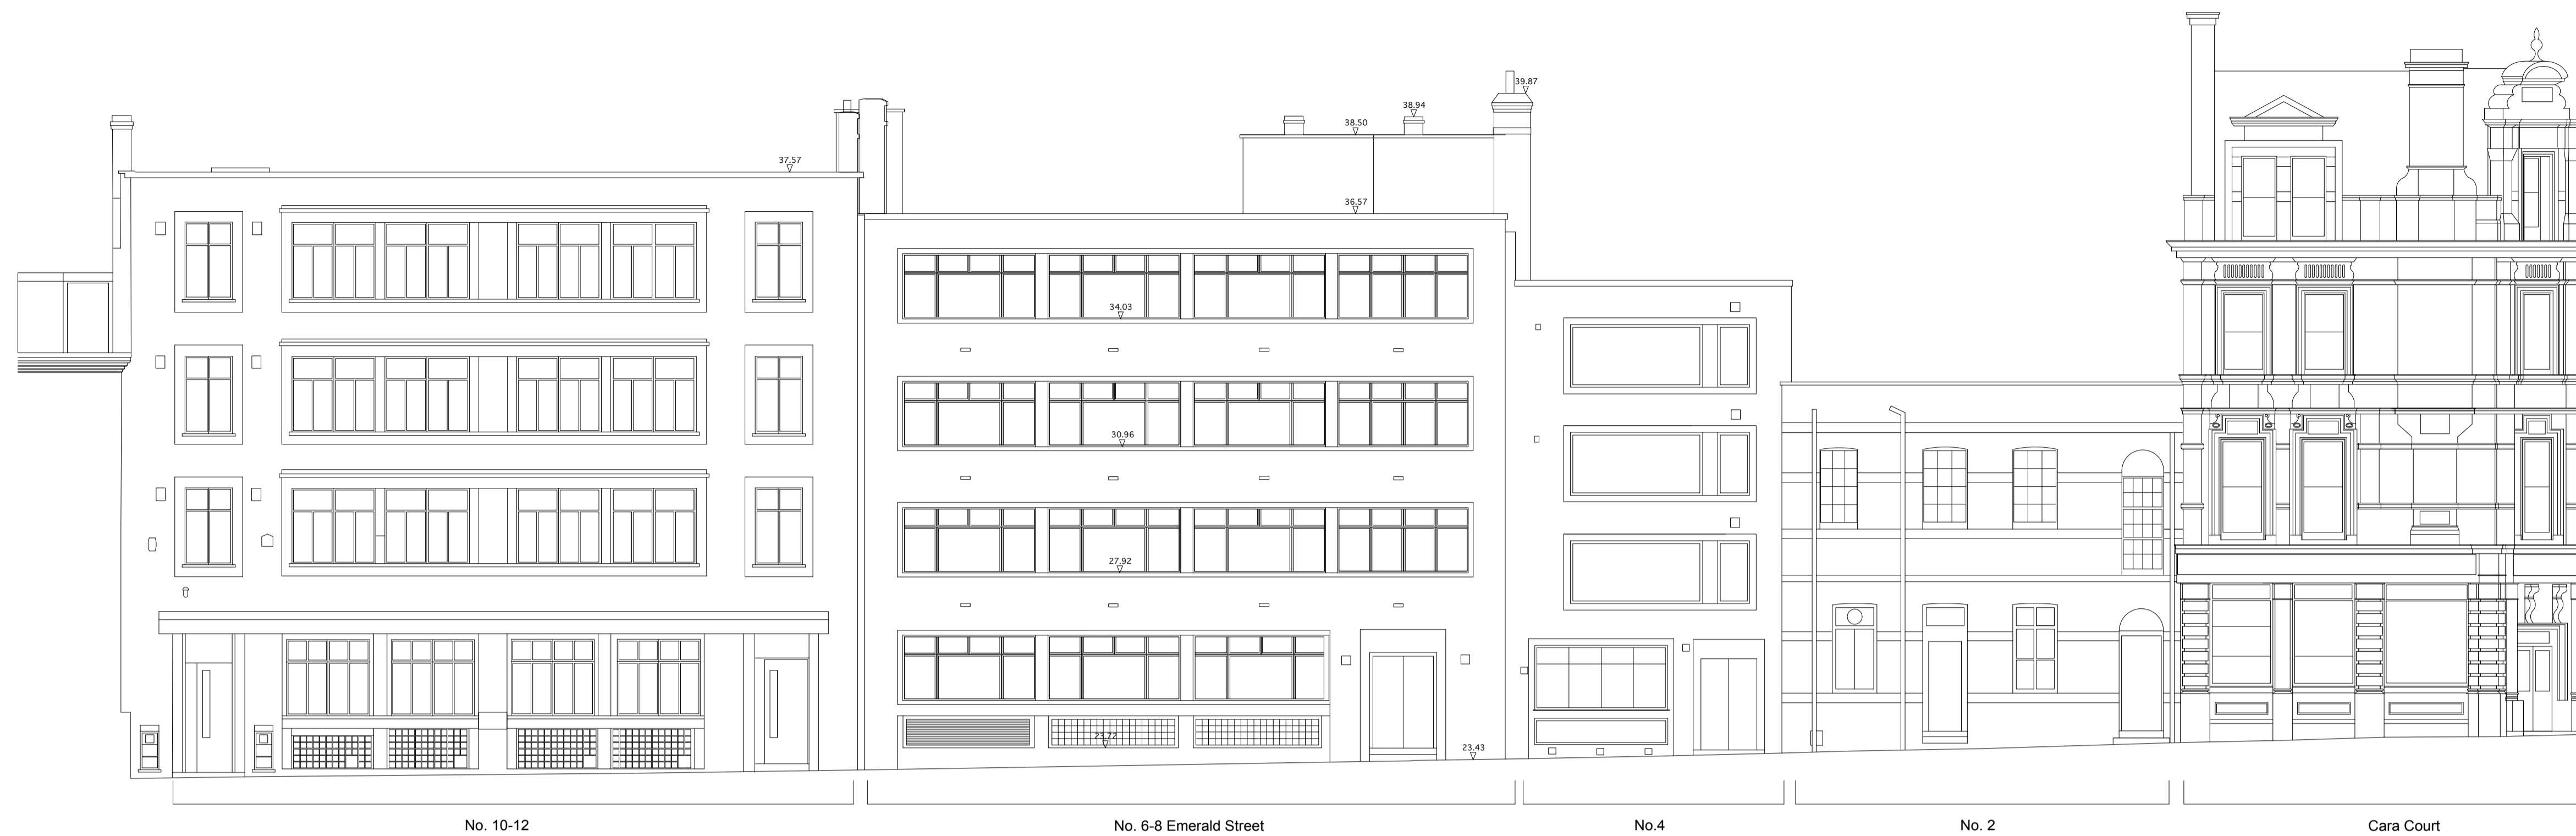


This drawing has been prepared for Planning purposes only and should not be used for construction purposes.


All dimensions are in millimetres unless stated otherwise

Specific key and notes

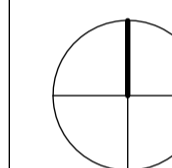

Datum line 20.00m

01 West Elevation - Front facade of No. 6-8 Emerald Street  
As existing

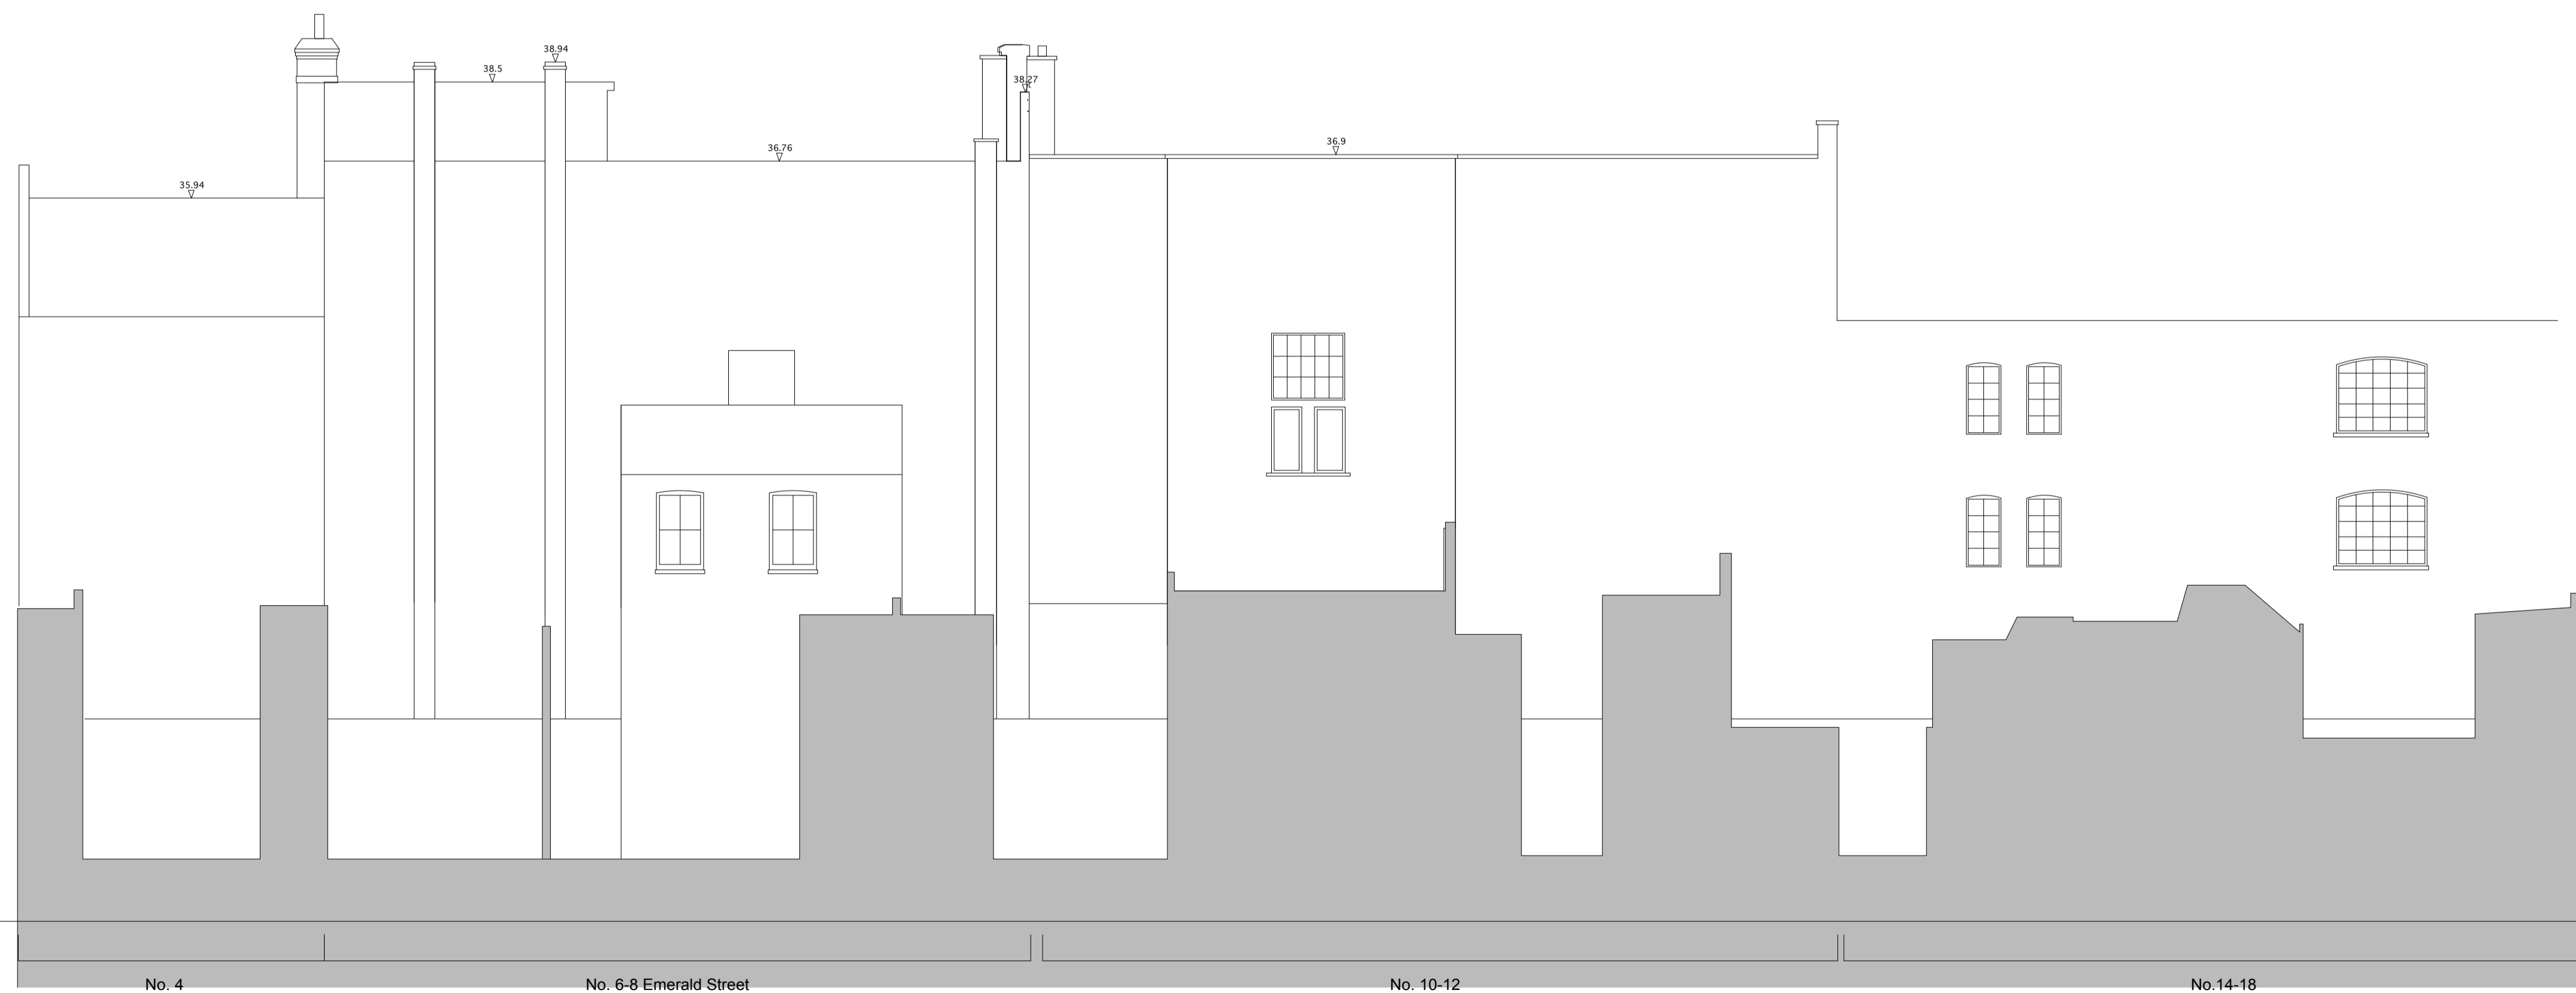

Datum line 20.00m

02 East Elevation - Rear facade of No. 6-8 Emerald Street  
As existing

P1 Planning HB 06/05/11

Mayfair & Holland Properties Limited  
**6-8 Emerald Street**  
Existing West & East Elevation  
As Approved  
Status: Planning  
Scale: 1:100  
January 2014

Draw N° 180/E02 Rev P1  
Drawn by HF Authorised by AK Size A1

**HUGHBROUGHTONARCHITECTS**

41a Beavor Lane London W6 9BL  
T 020 8735 9959 F 020 8563 3891 E info@hbarchitects.co.uk  
© Hugh Broughton Architects Ltd