


This drawing has been prepared for Planning purposes only and should not be used for construction purposes.


All dimensions are in millimetres unless stated otherwise

Specific key and notes


- 1 Floor light above
- 2 Stair to ground floor entrance
- 3 Existing cupboard
- 4 Floor Light
- 5 Services Cupboard
- 6 Shared Stair to commerical units
- 7 Roof Access
- 8 Water tank
- 9 Escape stair to adjacent properties

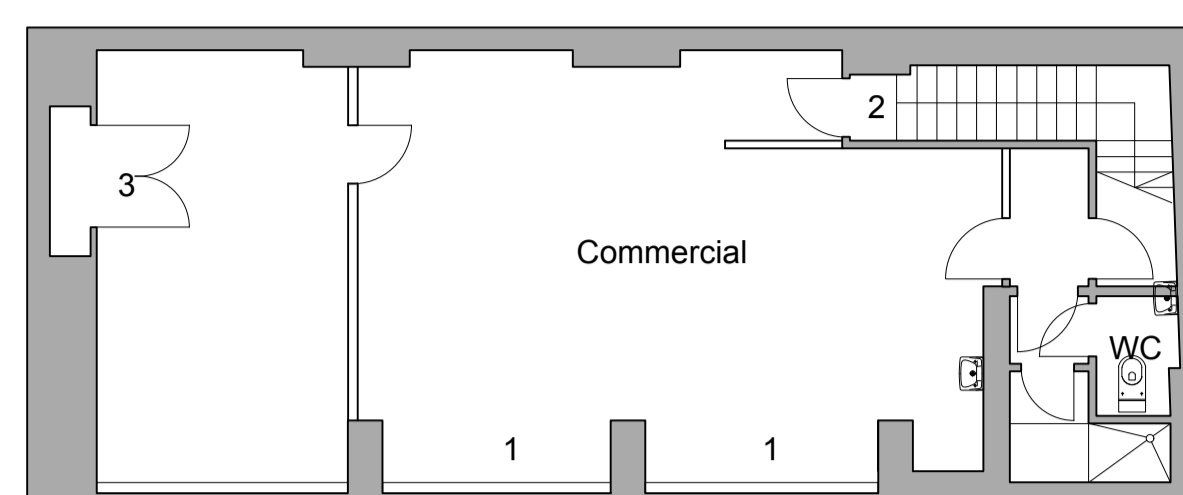

Basement floor plan
62sqm commercial unit

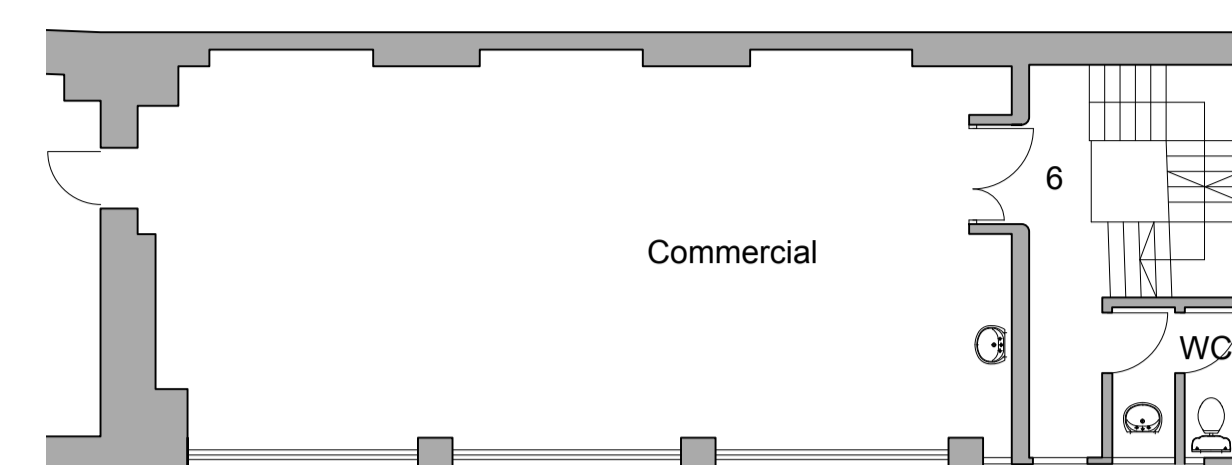


Second floor plan
55.8sqm commercial unit

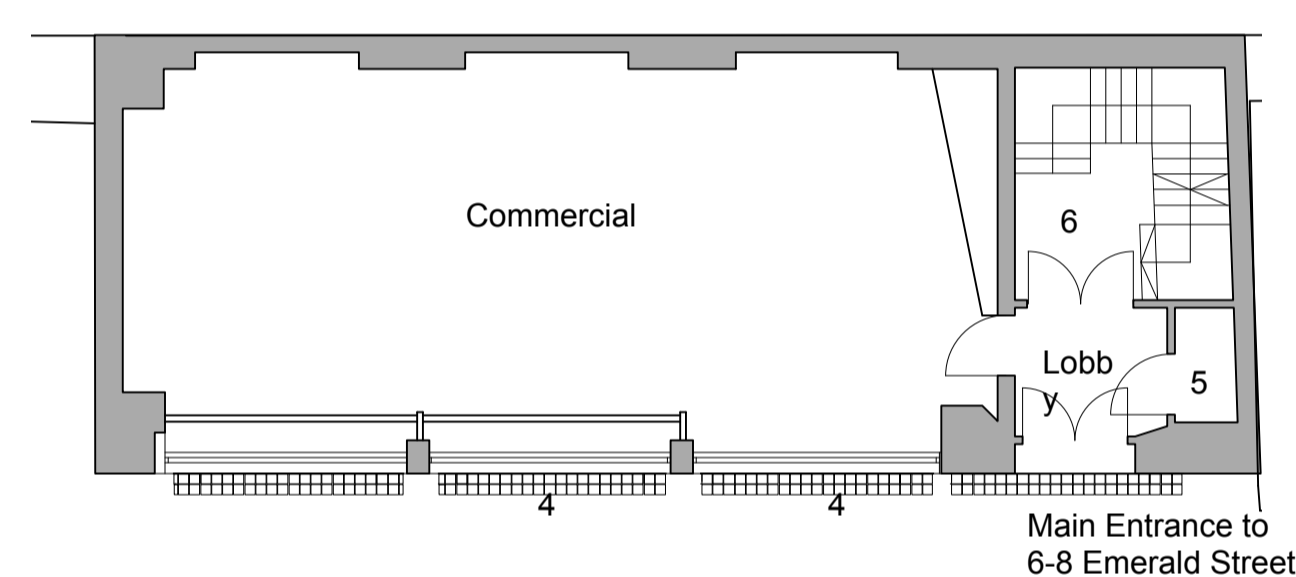


Ground floor plan
62sqm commercial unit


No. 6-8 Emerald Street

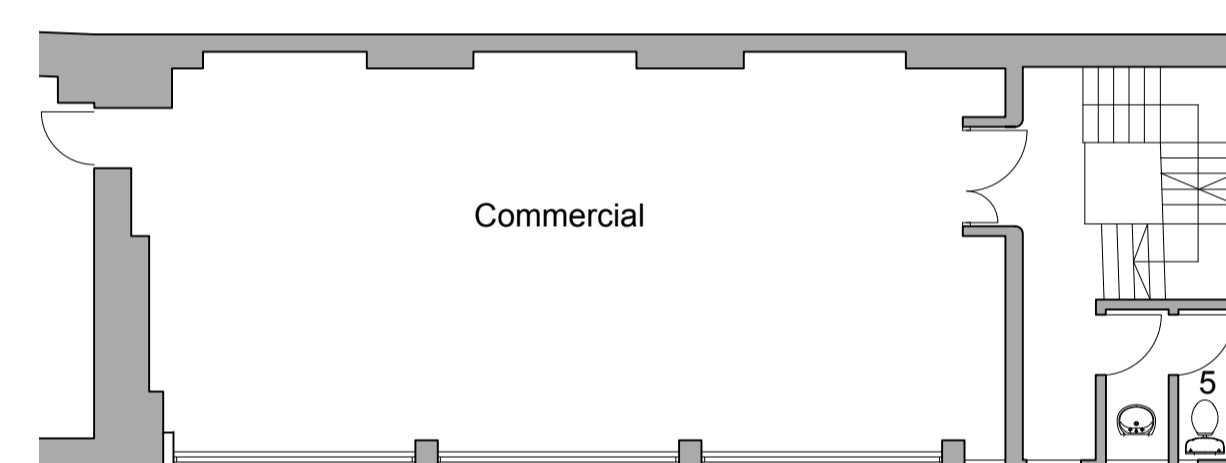


Third floor plan
55.8sqm commercial unit

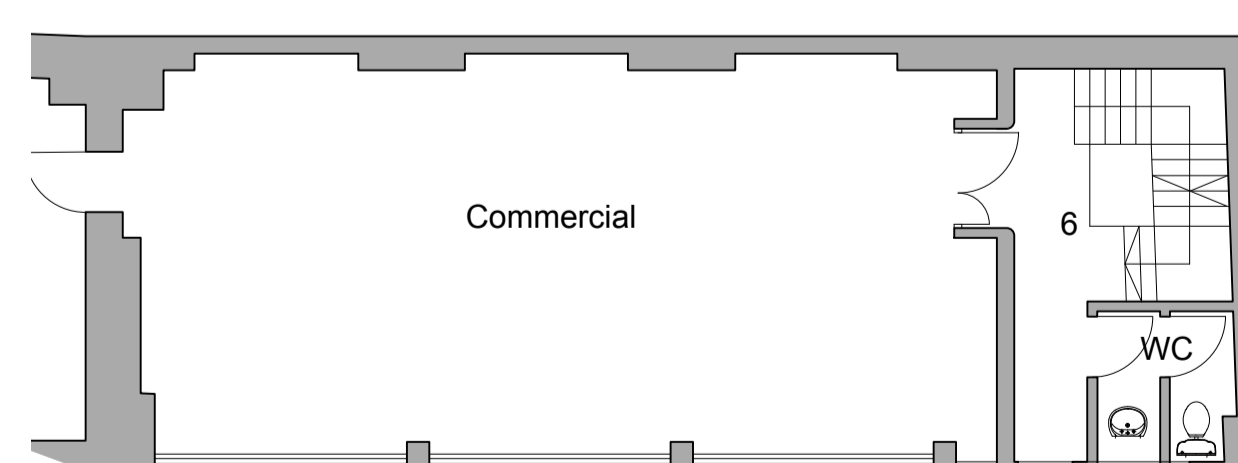

First floor plan
55.8 sqm commercial unit

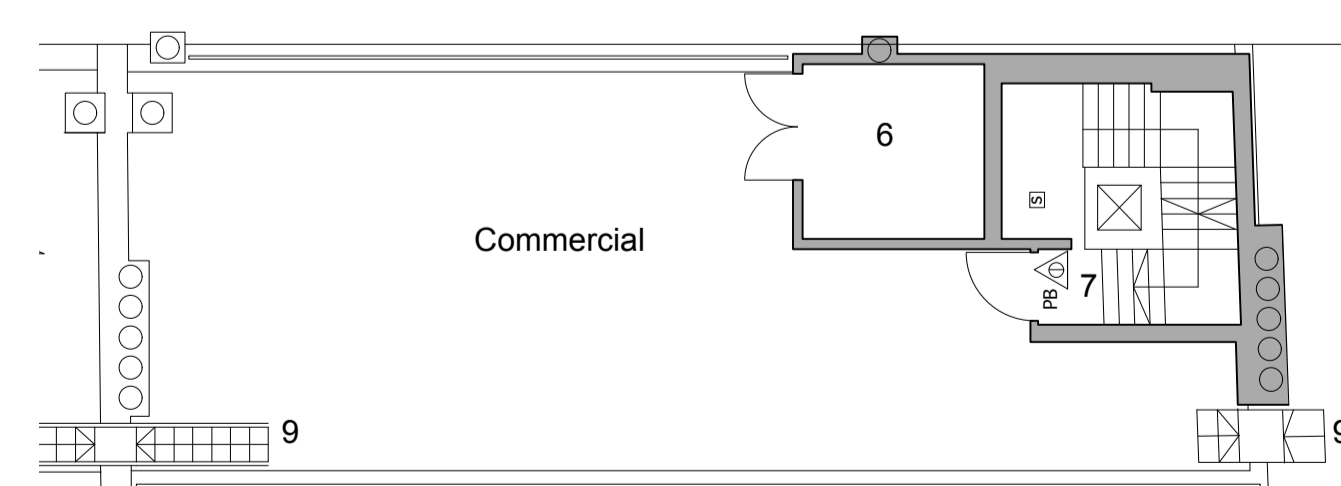

Roof plan

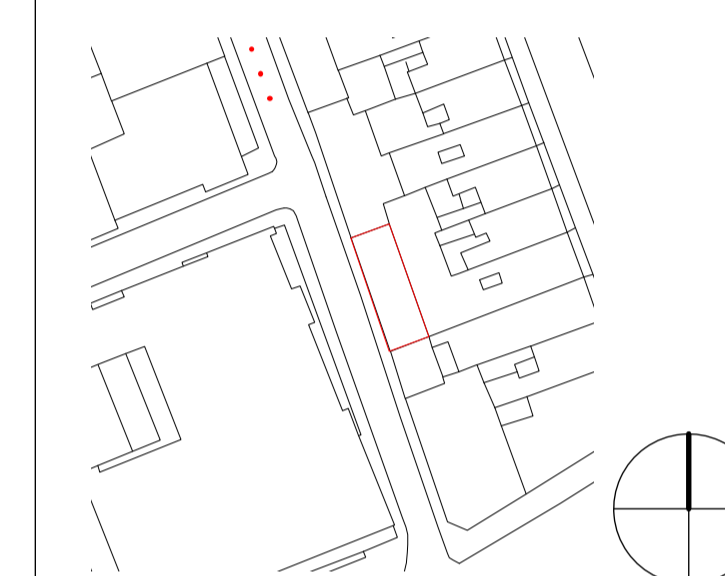

P1 Planning HB 06/05/11

Mayfair & Holland Properties Limited
6-8 Emerald Street

Existing Plans
As Approved
Status: Planning
Scale: 1:100

January 2014

Draw N° 180/E01	Rev P1
Drawn by HF	Authorised by HB Size A1

HUGHBROUGHTONARCHITECTS

41a Beavor Lane London W6 9BL
T 020 8735 9959 F 020 8563 3891 E info@hbarchitects.co.uk
© Hugh Broughton Architects Ltd