
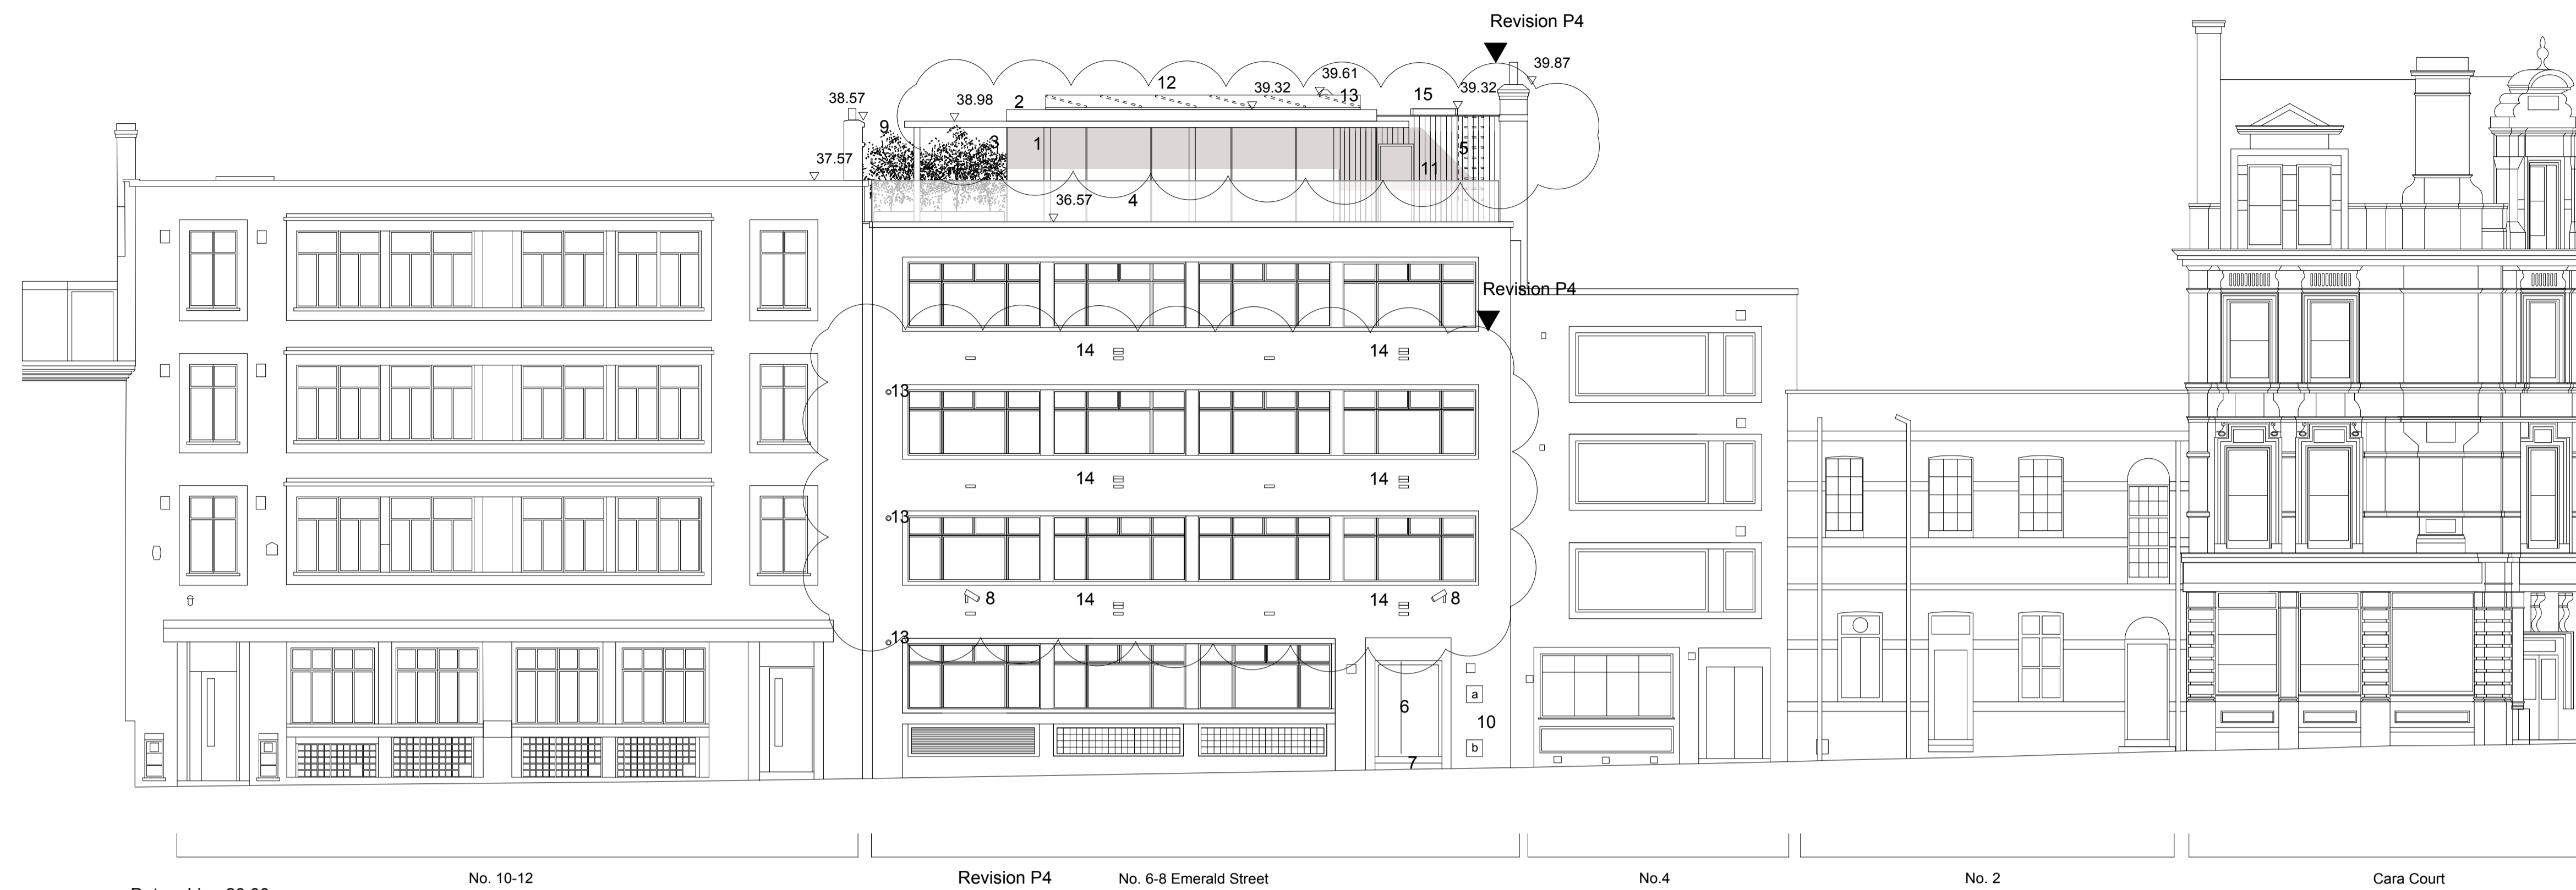


This drawing has been prepared for Planning purposes only and should not be used for construction purposes.

All dimensions are in millimetres unless stated otherwise

Specific key and notes

- 1 Full height windows
- 2 Flat roof
- 3 External space
- 4 Glass balustrade
- 5 Timber cladding
- 6 Existing door to residential units
- 7 Stair to ground entrance
- 8 Cameras to satisfy secure by design requirements
- 9 Planter
- 10 Ventilation grille to gas meter room
- 11 Fire escape door
- 12 PV panel zone
- 13 Boiler Flue
- 14 Air Brick (intake and extract) for mechanical ventilation system
- 15 Smoke vent

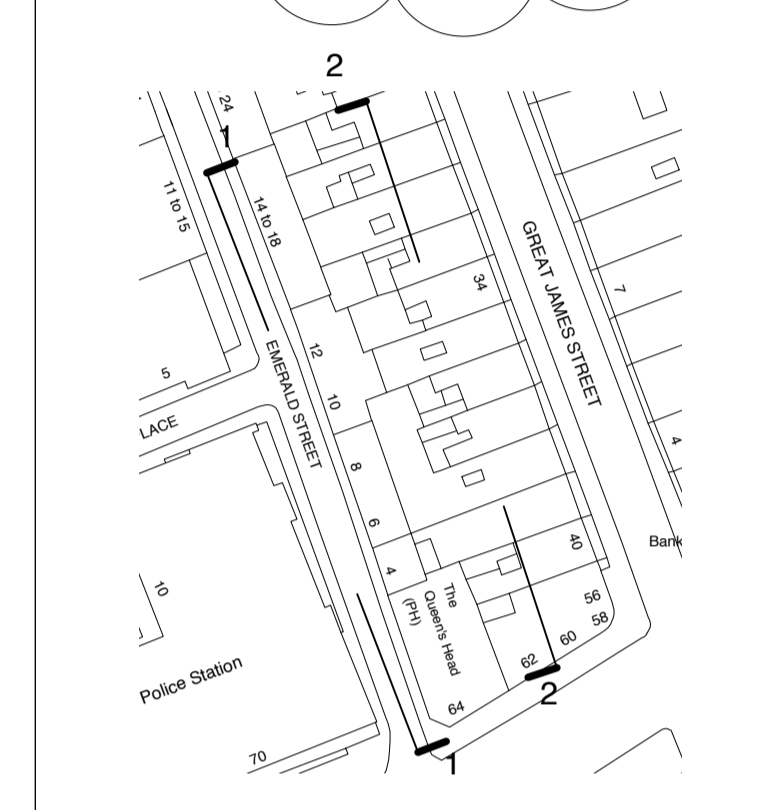


Datum Line 20.00m No. 10-12 Revision P4 No. 6-8 Emerald Street No.4 No. 2 Cara Court

01 West Elevation - Front facade of No. 6-8 Emerald Street
As Proposed



Datum Line 20.00m No. 4 No. 6-8 Emerald Street No. 10-12 No.14-18

02 East Elevation - Front facade of No. 6-8 Emerald Street
As Proposed

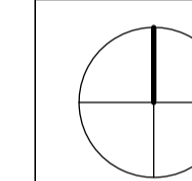

P4	Planning - PV cells added - Boiler flues added - Smoke vent added - Ventilation bricks added	AK	13/12/13
P3	Balustrade, planting and chimney details added	HB	07/07/11
P2	Planning -entrance and window notes added	HB	03/06/11
P1	Planning	HB	06/05/11

Mayfair & Holland Properties Limited
6-8 Emerald Street
Proposed West & East Elevation
As Proposed
Status: Planning
Scale: 1:100
January 2014

Draw N° 180/GA02	Rev P4
Drawn by HF	Authorised by AK Size A1

HUGHBROUGHTONARCHITECTS
41a Beavor Lane London W6 9BL
T 020 8735 9959 F 020 8563 3891 E info@hbarchitects.co.uk
© Hugh Broughton Architects Ltd