

Existing Ground Floor

Proposed Ground Floor


Refer to p.18 of the
Design and Access Statement
for 3D visualisations of the front area

Written dimensions to be taken in preference to scaled dimensions. The Contractor is responsible for checking all dimensions before work starts.


All work is to be carried out to the requirements, and to the satisfaction of the Local Authority. These drawings are for planning purposes only

Any discrepancies to be brought to the attention of 4D Planning Consultants immediately.

Location Plan

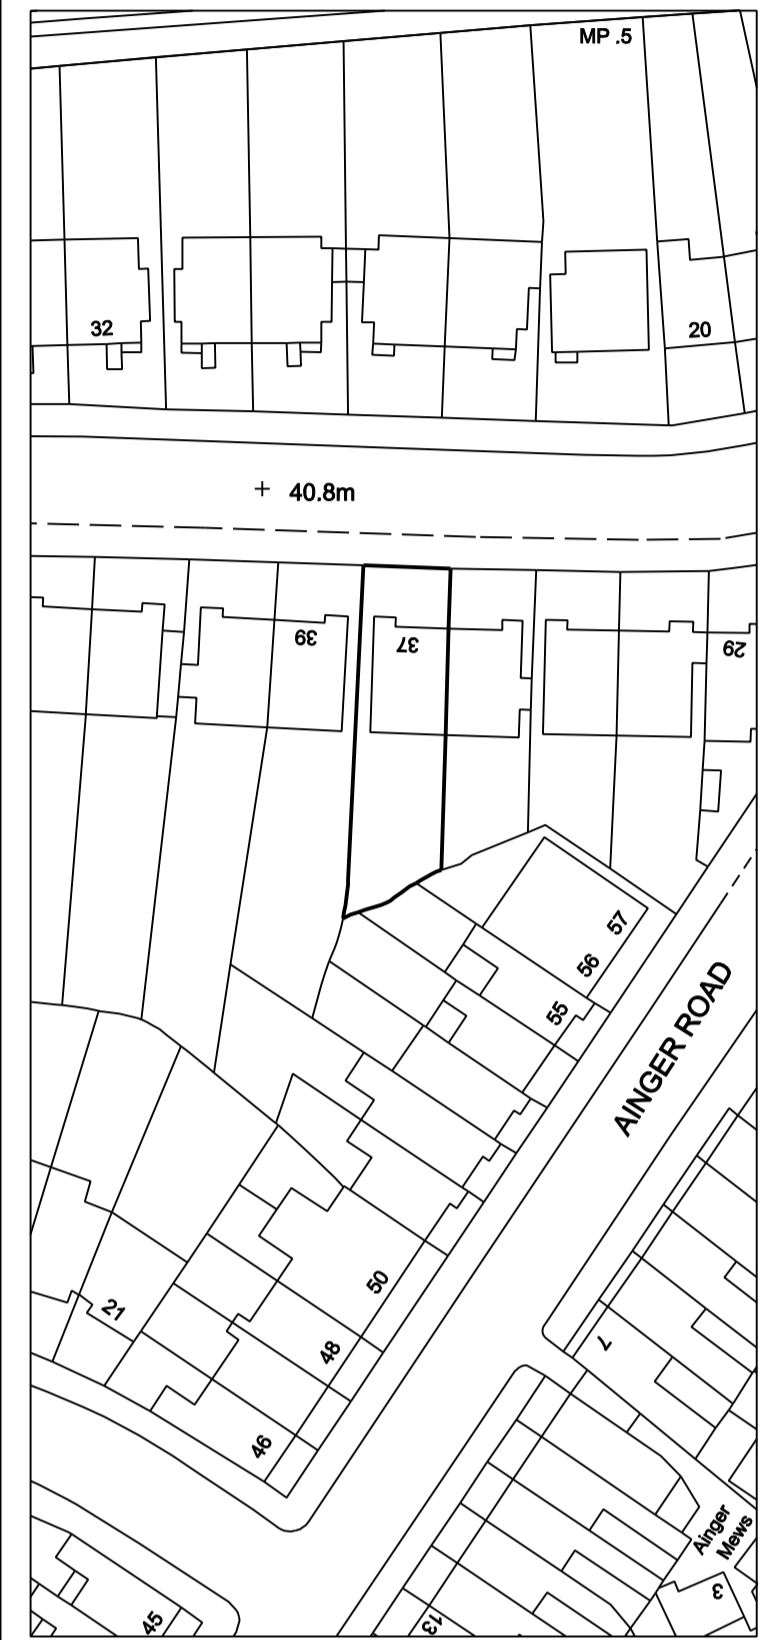

Rev	Date	Description	by	chk

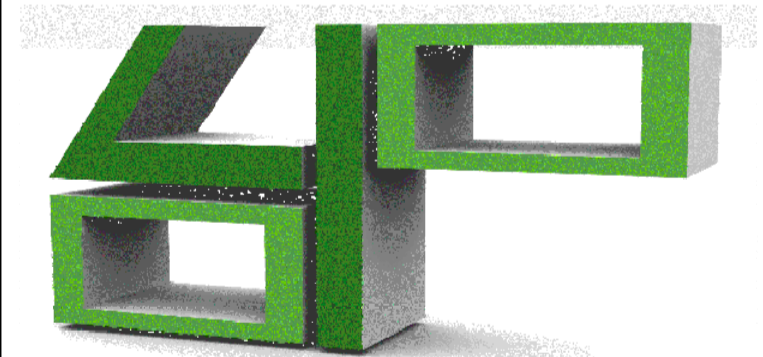

www.GetMePlanning.com

Client
Kapital Estates

Project
**37 King Henrys Road,
London, NW3**

Title
**Existing & Proposed
Ground Floor Plan**

Date	November 2013	/
Scale:	1:50 @ A1	
Drawing No.	KHN11P	Rev