

Revisions:
 Rev A: 05-03-2008 Mansard roof on side entry annex revised to hip roof form.
 *Chimney note added.
 *Rearings to front light well removed & horizontal grill added.
 *Roof lights to sit flush with roof profile.
 *Rear dormer windows revised to sit within existing position.

Scale 1:100
 0 1 5 10 m



□ = Proposed New Area


Section Drawing no PR76-1

Section B Drawing no: PR76-1

Project:	76 Priory Road, NW6 3NT Mr. & Mrs. W. Grogill	76PR
Proposed:	Site Plan	P001
Status:	Planning	
Date:	January 2008	Rev. A
	Scale: 1:100 @ A2	

© James Lambert Architects
 50 Kingsway Place, Sans Walk, Chesham, London EC8R 0LU
 T: 020 7608 0833 F: 020 7608 0990 e: jla@jlaarch.co.uk



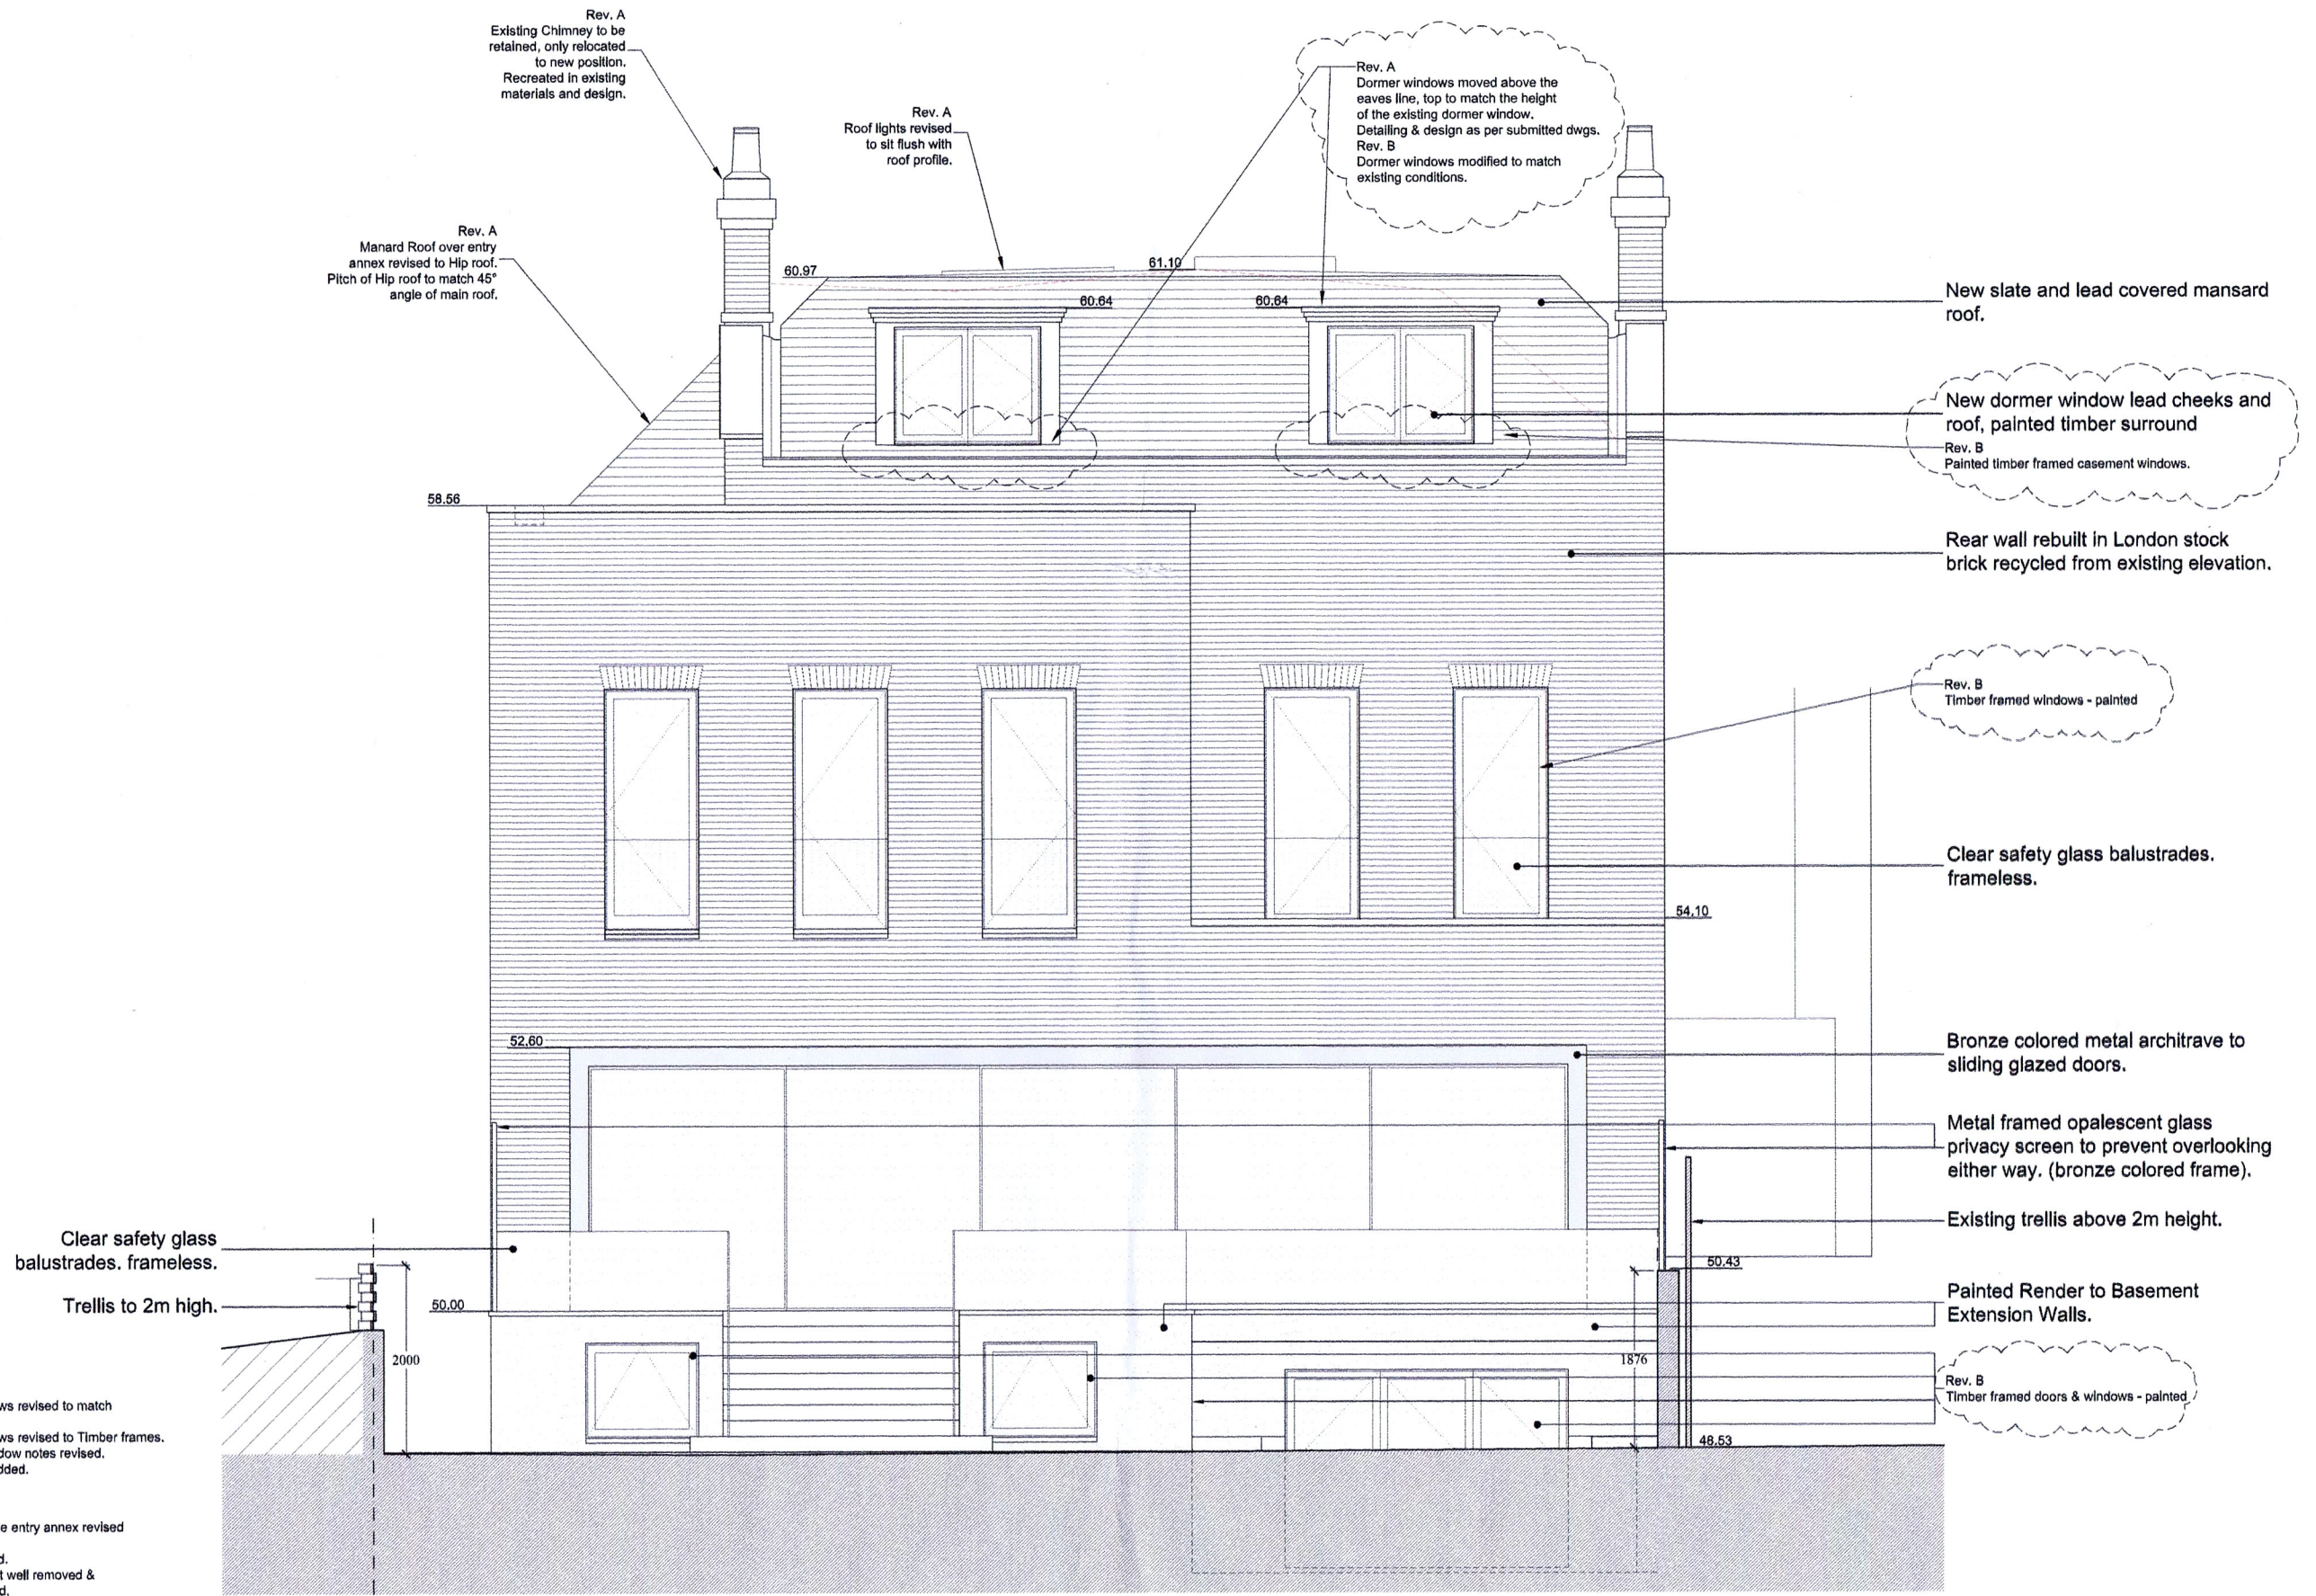

Rev B: 06-03-2008
 *Rear Dormer windows revised to match existing conditions.
 *Rear Dormer windows revised to Timber frames.
 *Rear LGF & FF window notes revised.
 *Detail Section EE added.


Revisions:
 Rev A: 05-03-2008
 *Mansard roof on side entry annex revised to Hip roof form.
 *Chimney note added.
 *Rallings to front light well removed & horizontal grill added.
 *Roof lights to sit flush with roof profile.
 *Rear dormer windows revised to sit within existing position.

= Outline of the Existing Building in Section




Project:	76 Priory Road, NW6 3NT Mr. & Mrs. W. Grigull	76PR
Proposed:	East Elevation	P008
Status:	Planning	
Date:	January 2008	Rev: B
	Scale: 1:50 @ A2	


Typical elevation of section A

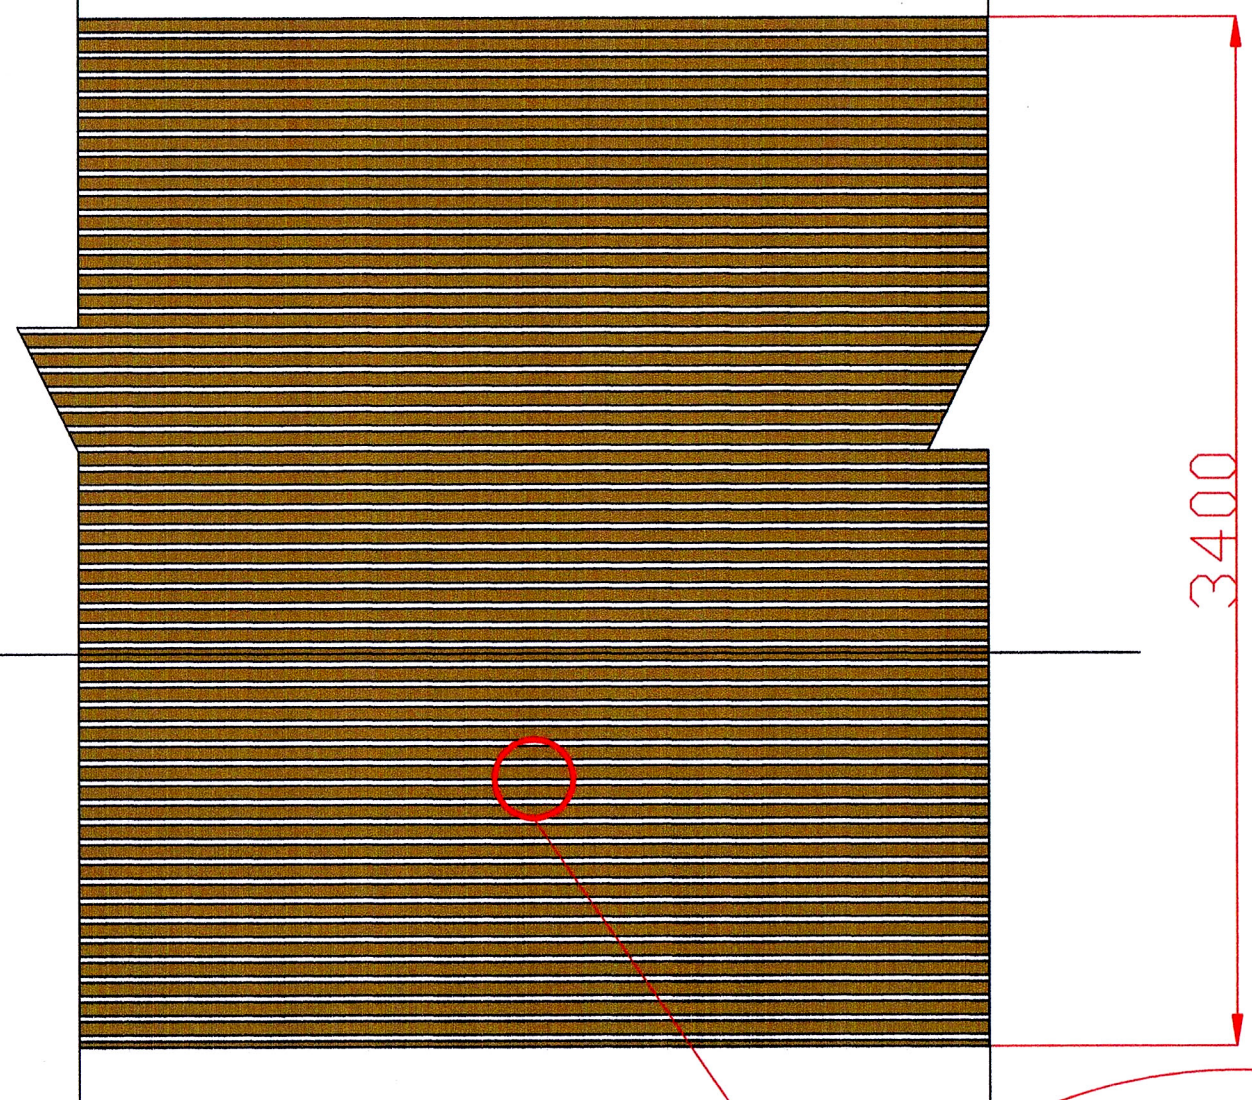

Gate elevation section B

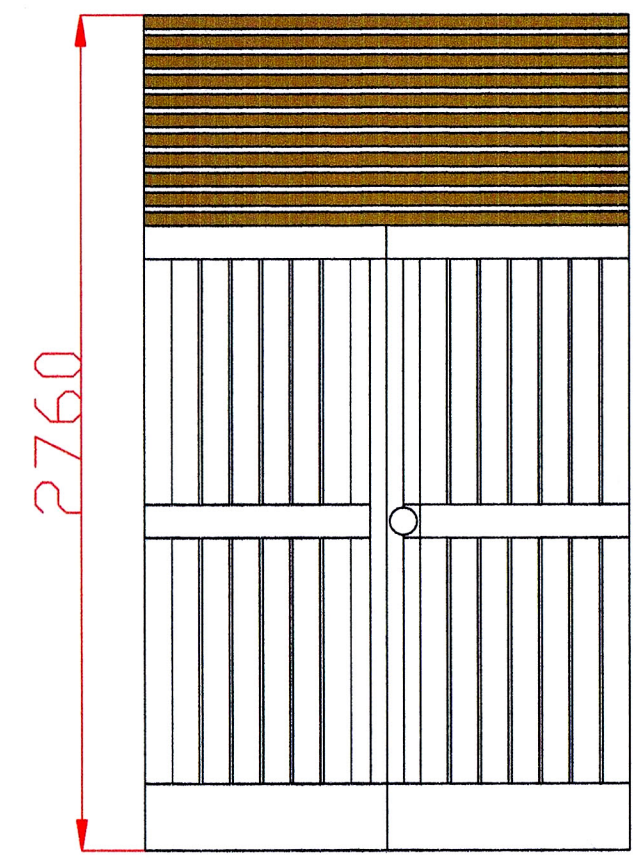

Magnified detail of the fence

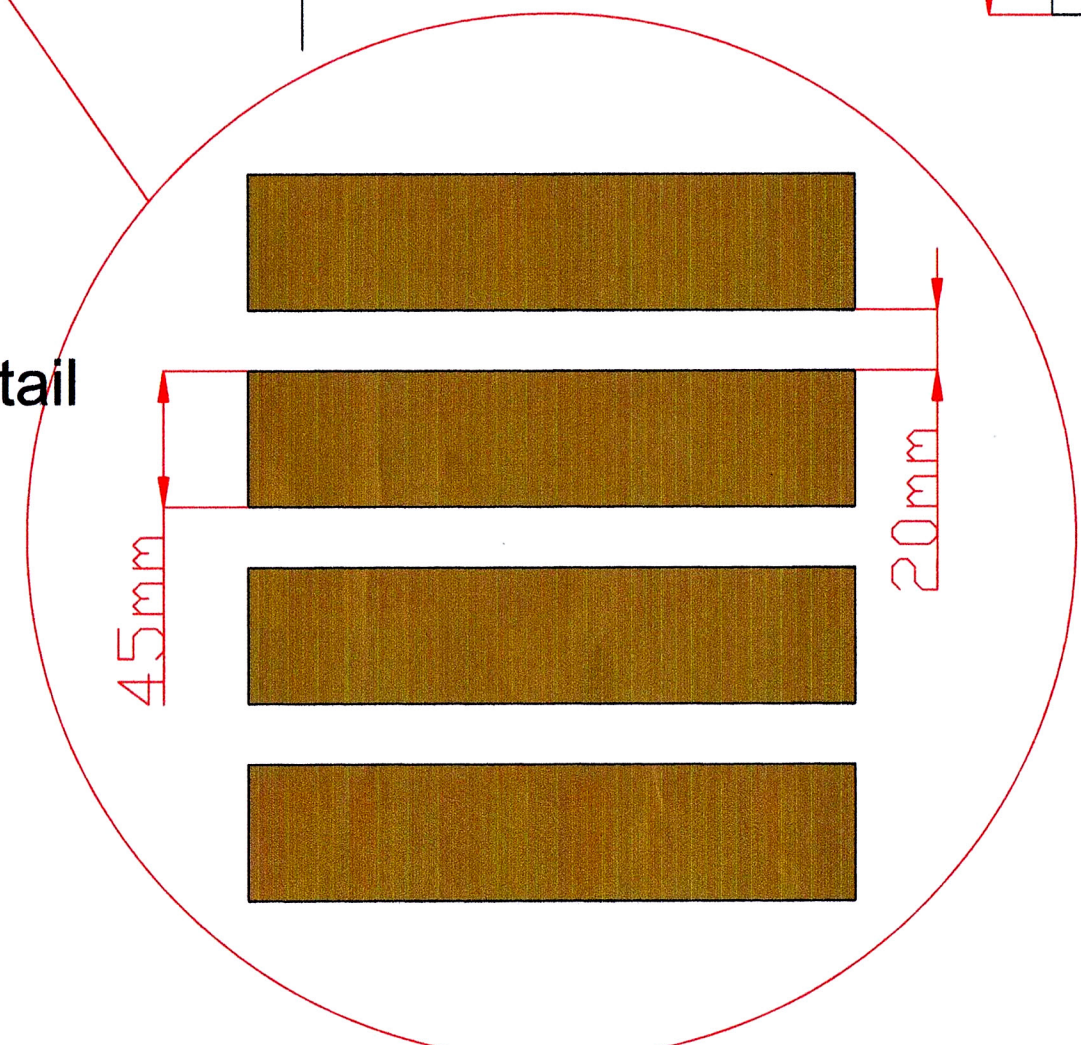

Project: 76 Priory road
Drawing Title: Fence Sections
Drawing No: PR76-1
Revision: 0
Scale: 1:25 @A3
Date: 15/11/13