


© Lees Munday Ltd

Figured dimensions only are to be taken from this drawing. All dimensions are to be checked on site before any work is put in hand.

**KEY:**

- Application boundary
- Adjacent ownership boundary

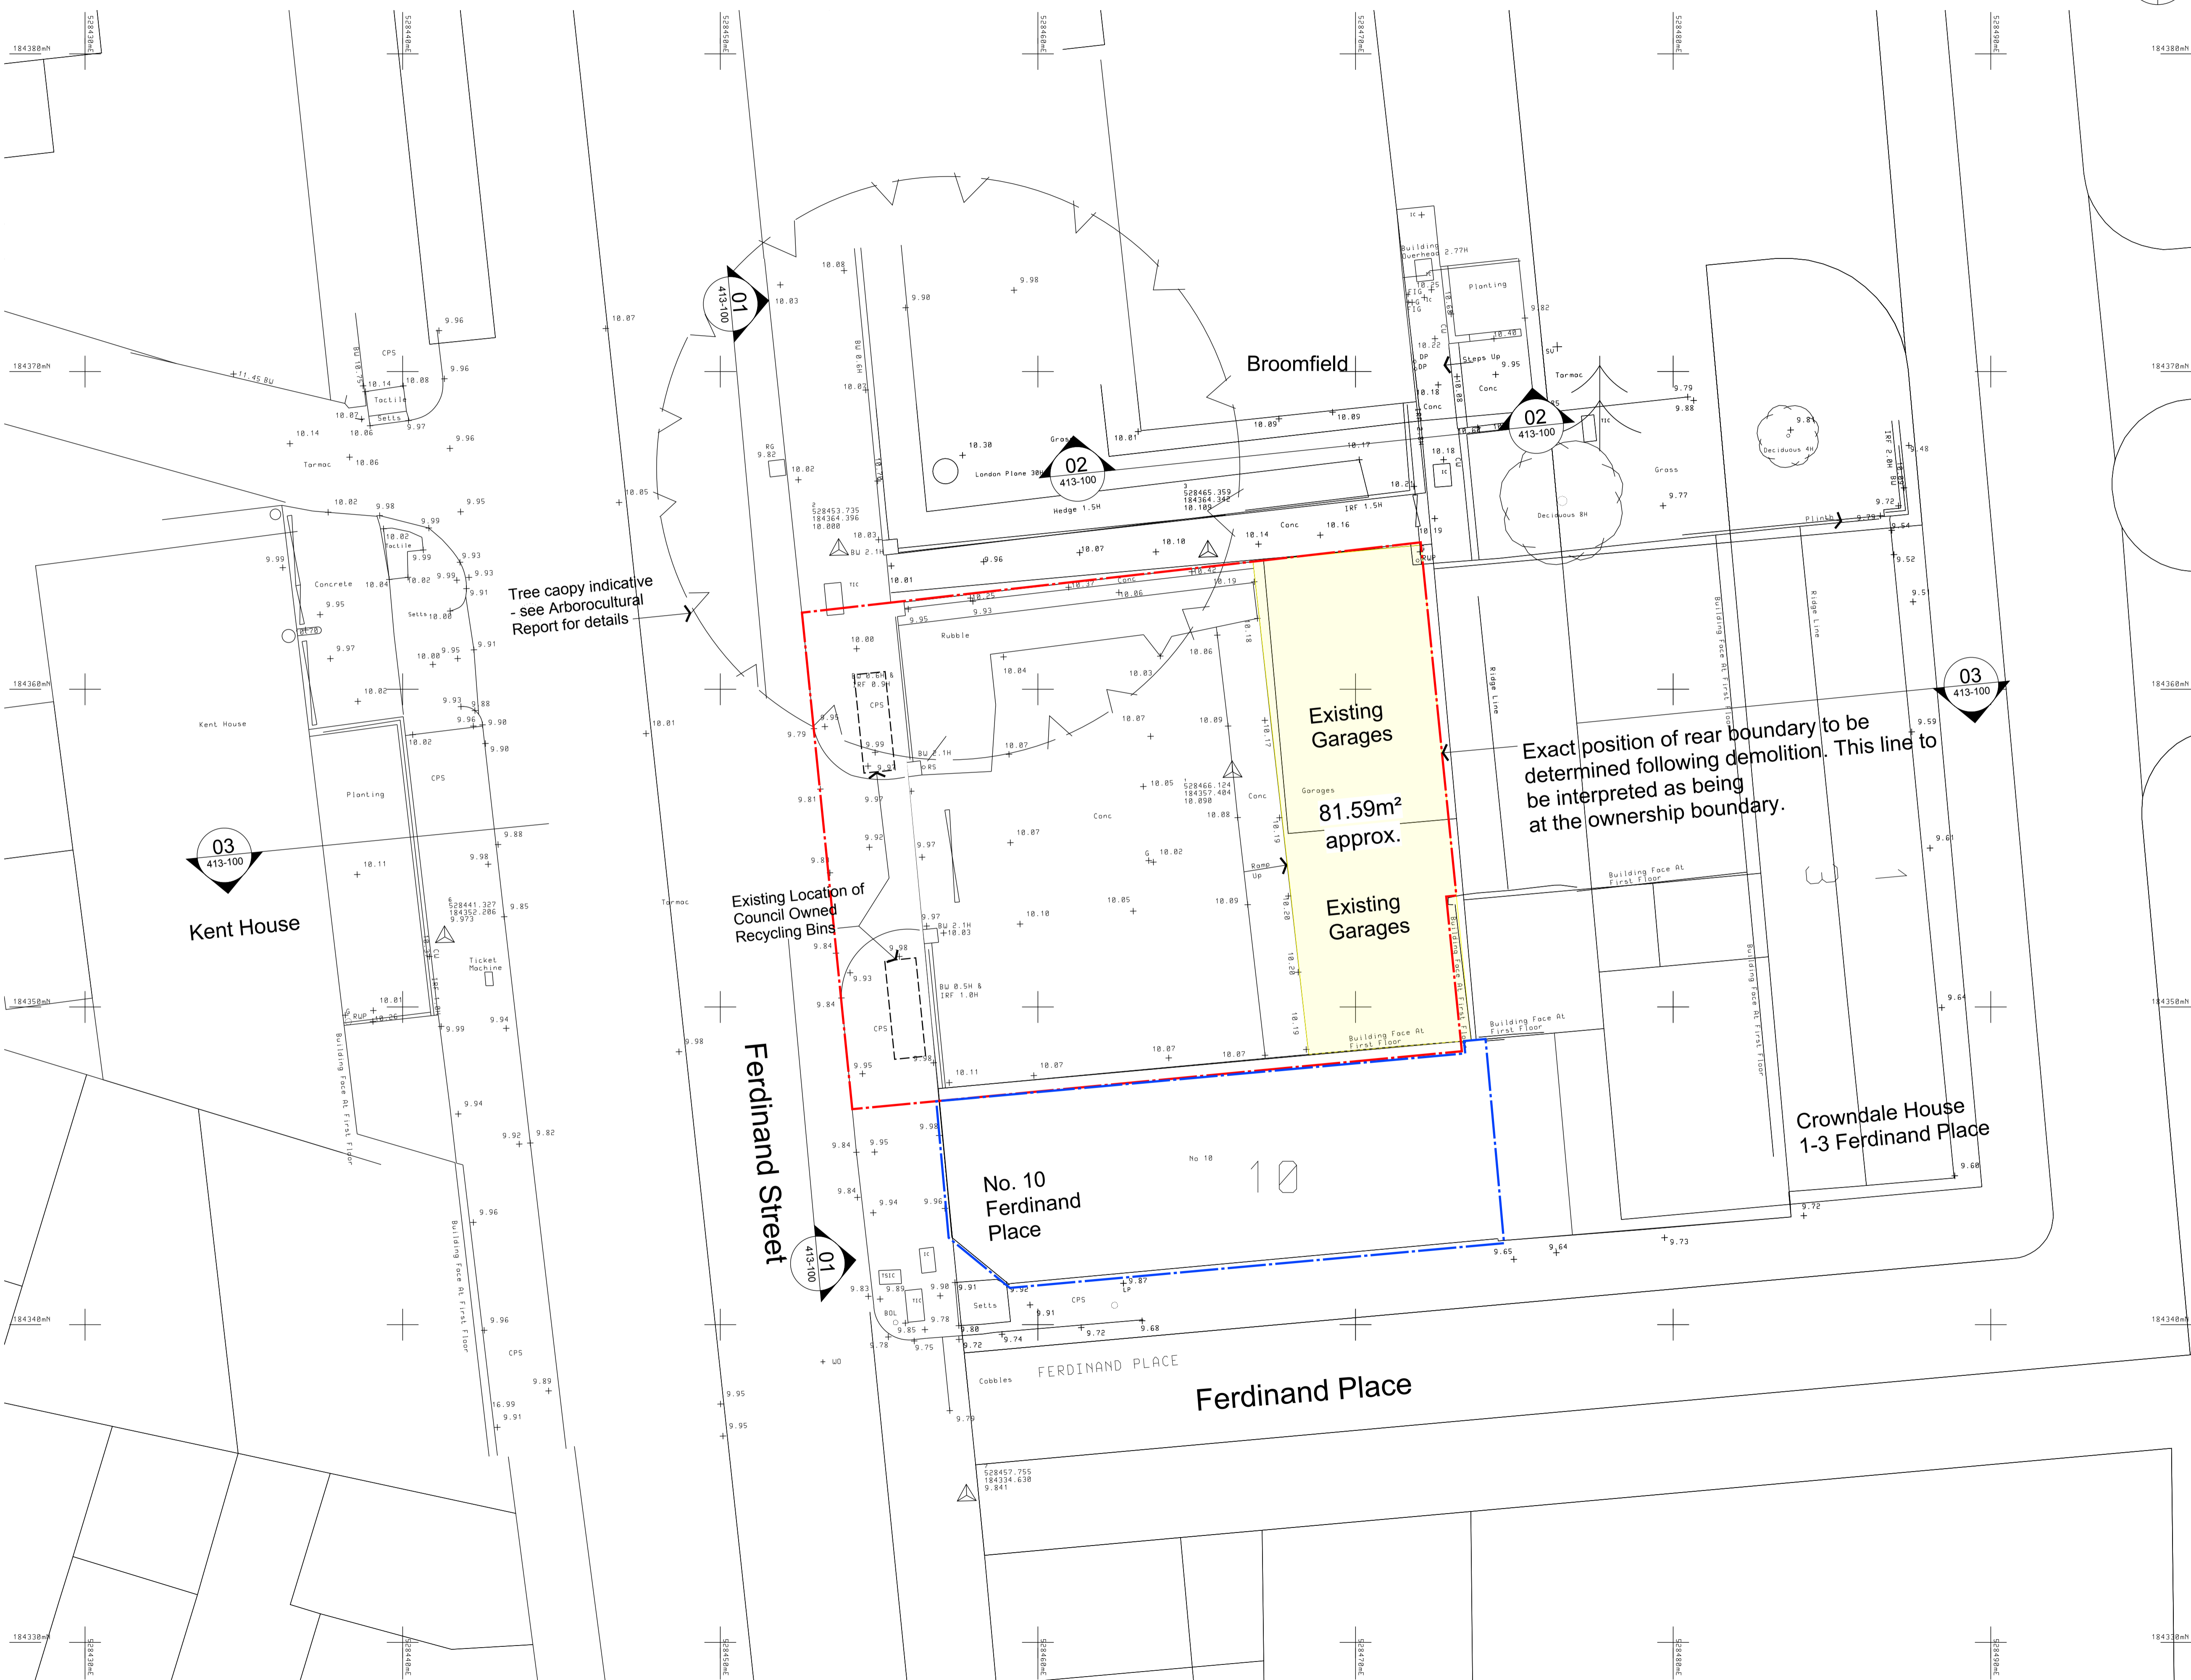

03	Boundary extent revised and general revisions	SH	18Dec13 DL
02	Area of existing garages added	SH	16Dec13 DL
01	Issued for Town Planning	SH	25Nov13 DL
00	Issued for Pre-app	SH	03Oct13 DL
Mark	Revision	Drawn	Date Checked

**lees munday • architects**


28 Westonfields  
 Albury  
 Guildford  
 Surrey  
 GU5 9AR  
 01483 203285 / 07795 158754 / 07946 203056  
 mail@leesmunday.com

Client's name  
**Optic Realm**

Job title  
**Ferdinand Street**

Drawing title  
**Site Plan Existing**

Scale  
**1 : 75 @ A1, 1 : 150 @ A3**

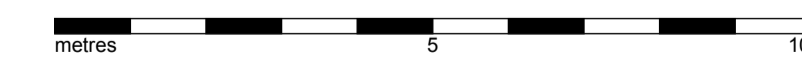

Drawn	Checked	Date
YM	DL	06May13

Job No	Drawing No	Rev
13-011	411-100	03

Status  
**TP SUBMISSION**