



Ground Floor Plan

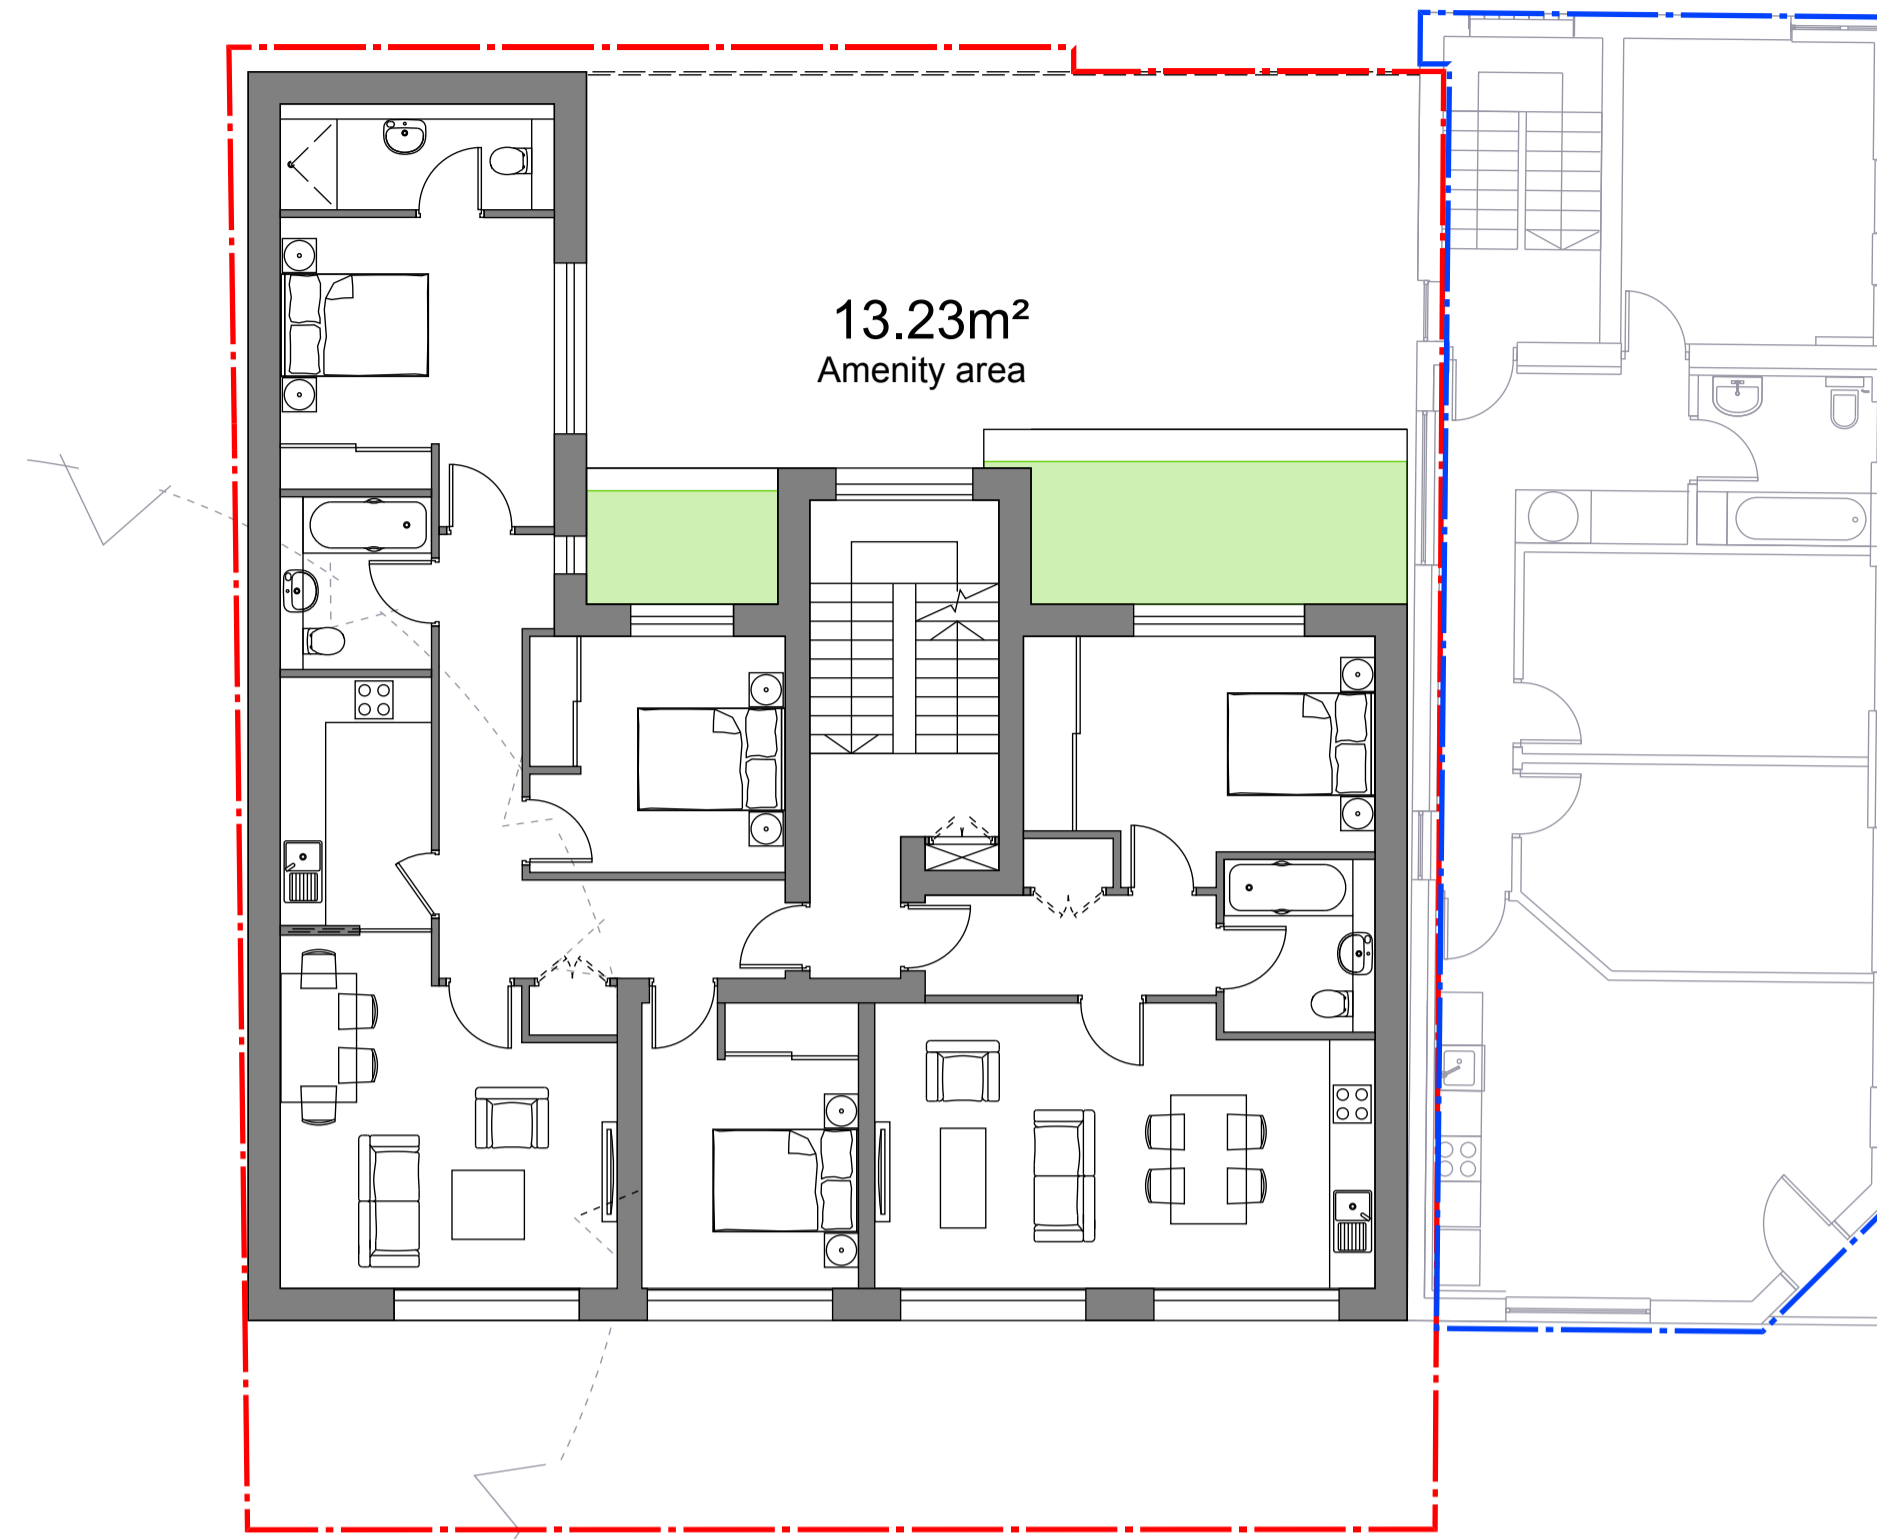

First Floor Plan

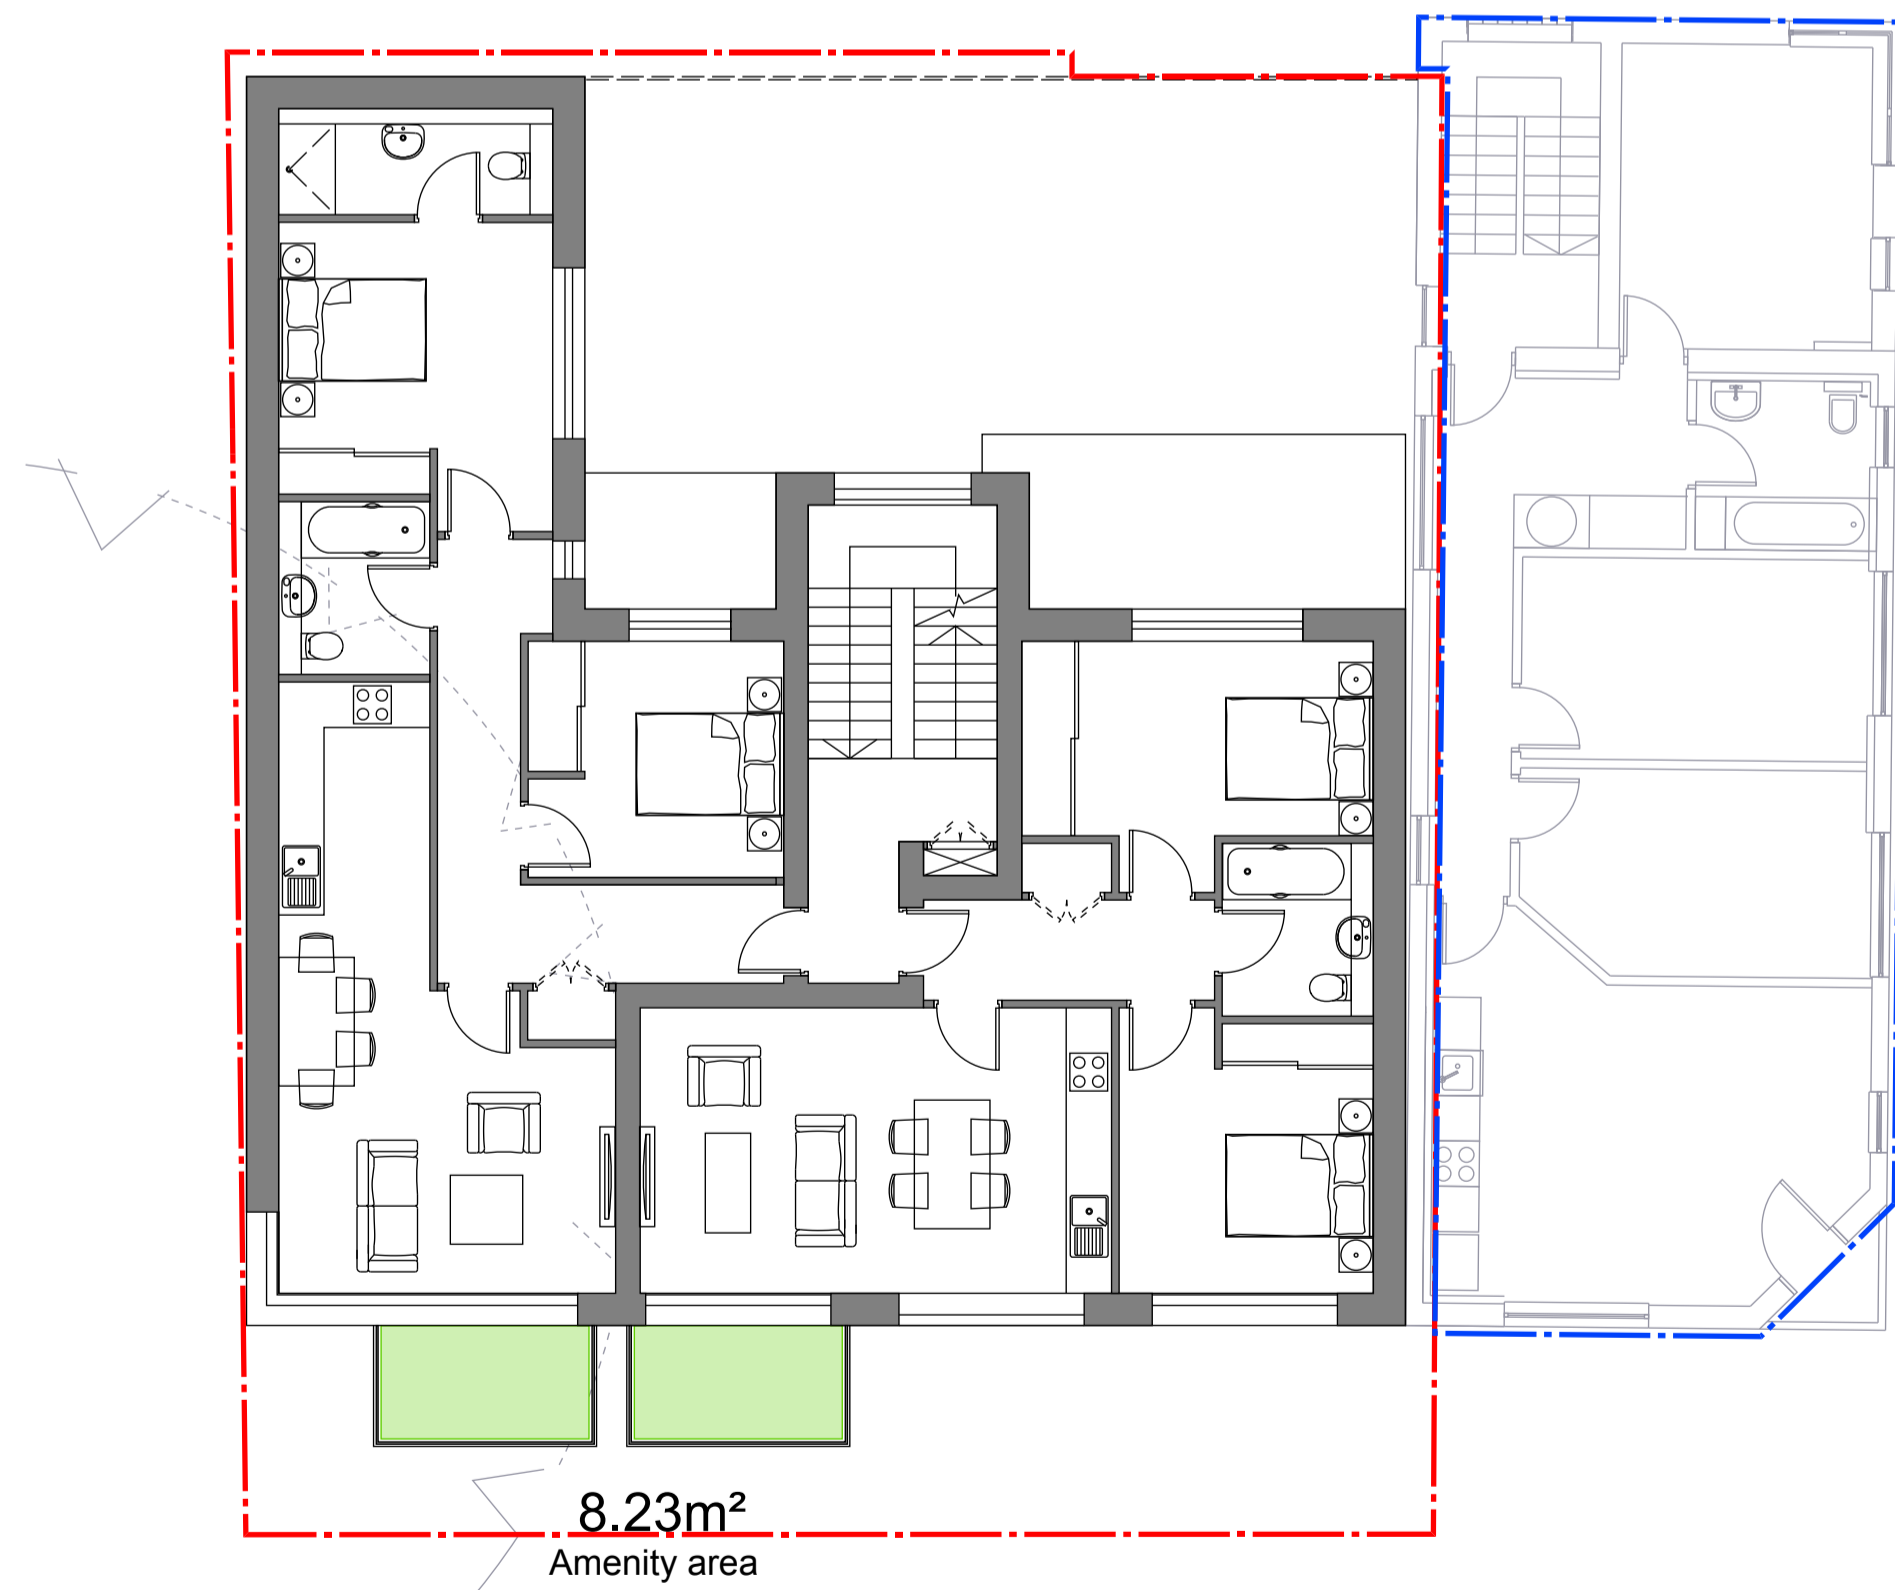

Second Floor Plan (Typical - 3rd Floor similar)

AMENITY AREA TOTALS		Area sq m
Ground Floor		54.72
First Floor		13.23
Second Floor		8.23
Third Floor		8.23
TOTAL (to nearest sqm)		84

00	Issued for Town Planning	SH	29Nov13	DL
Mark	Revision	Drawn	Date	Checked

**lees munday • architects**

28 Westonfields  
 Albury  
 Guildford  
 Surrey  
 GU5 9AR


01483 203285 / 07795 158754 / 07946 203056  
 mail@leesmunday.com

Client's name  
**Optic Realm**

Job title  
**Ferdinand Street**

Drawing title  
**Plans  
 Amenity Area**

Scale  
**1 : 75 @ A1, 1 : 150 @ A3**

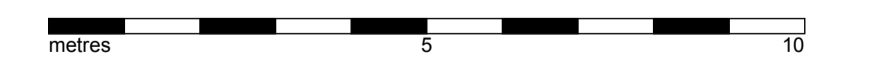

Drawn	Checked	Date
SH	DL	29Nov13

Job No	Drawing No	Rev
13-011	452-102	00

Status  
**TP SUBMISSION**