



lower ground floor

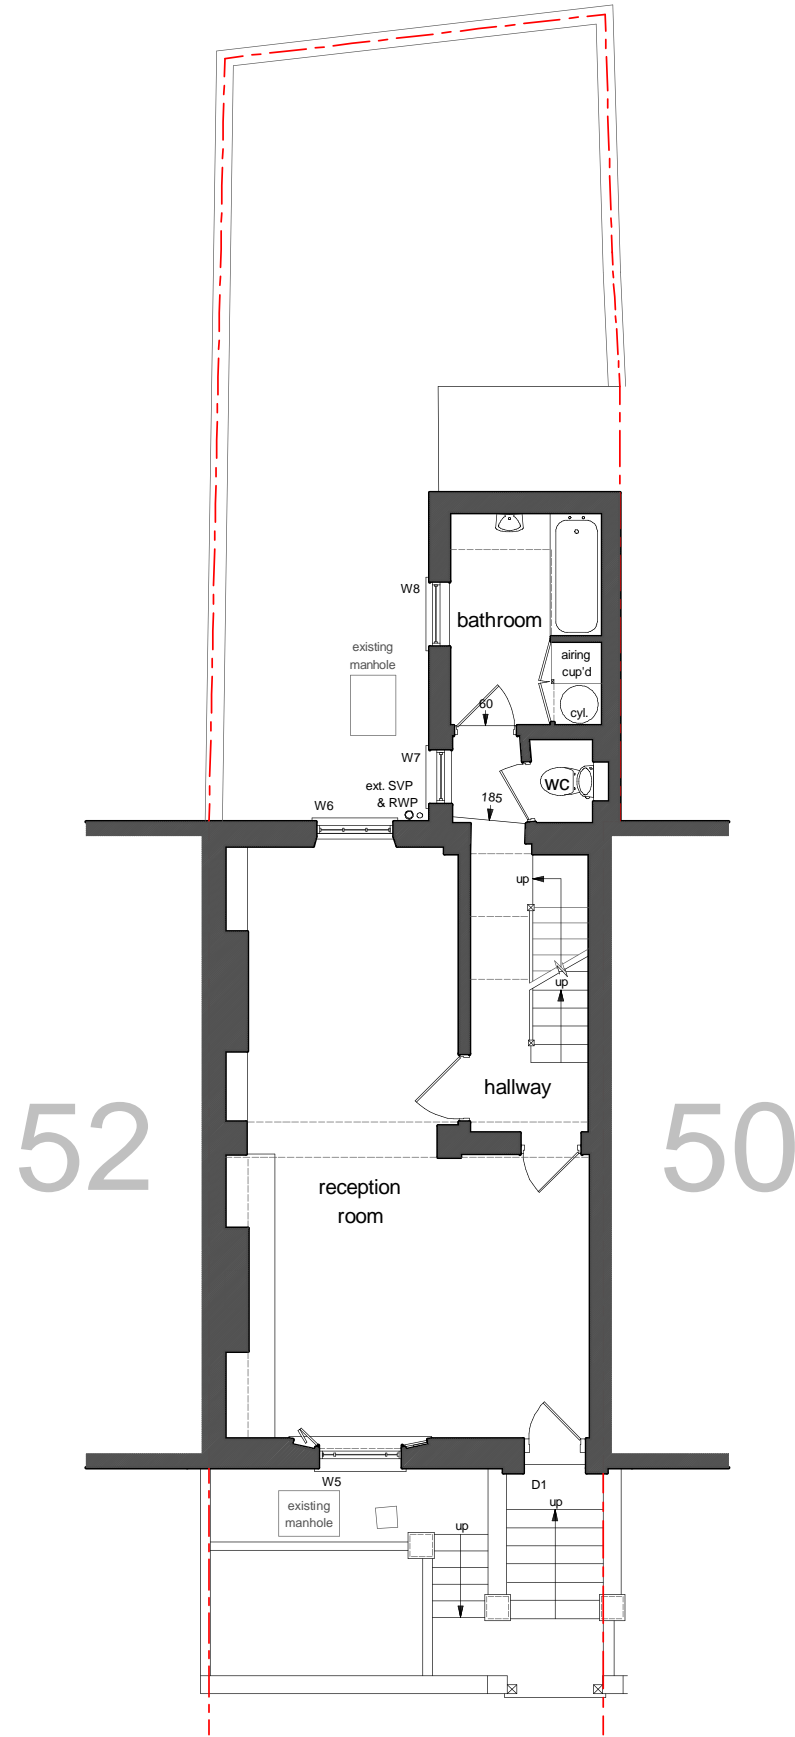

upper ground floor

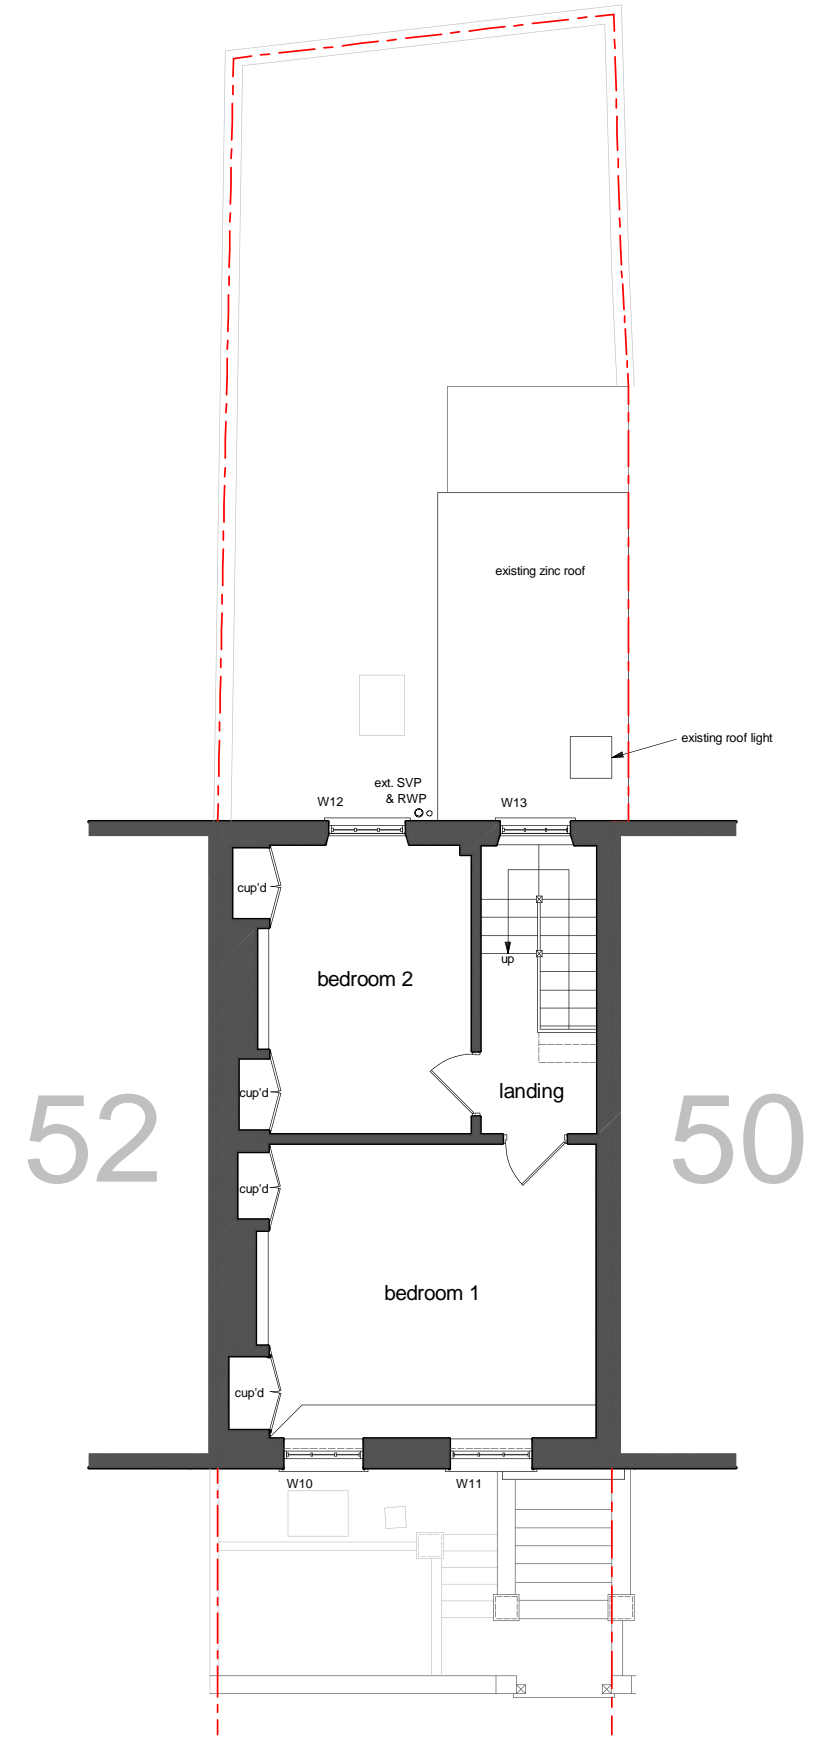

first floor

W1, W5, W6, W13 - Repaired
W12, W10, W11 - Sash replaced with slim light double glazing in sectional frames

REVISIONS

FOLLOW FIGURED DIMENSIONS ONLY
DO NOT SCALE
CHECK ALL LEVELS AND DIMENSIONS ON SITE
REPORT ALL DISCREPANCIES TO THE ARCHITECT

THIS DRAWING IS SUITABLE FOR TOWN PLANNING PURPOSES ONLY
NOT TO BE USED FOR CONSTRUCTION

© COPYRIGHT - NO COPY OR REPRODUCTION IS
PERMITTED WITHOUT WRITTEN CONSENT OF MILLER
ARCHITECTS

MILLER ARCHITECTS
MEDWAY HOUSE STUDIO
HIGH STREET
COWDEN
EDENBRIDGE, KENT TN8 7JQ
Tel: 01342 850500 Fax: 01342 850932



Existing Floor Plans

51 Rochester Road, NW1

JOB No.

DRG No.

REV No.

01

b

SCALE: 1:100 @ A3

DATE: Nov 2013