


cale (metres)

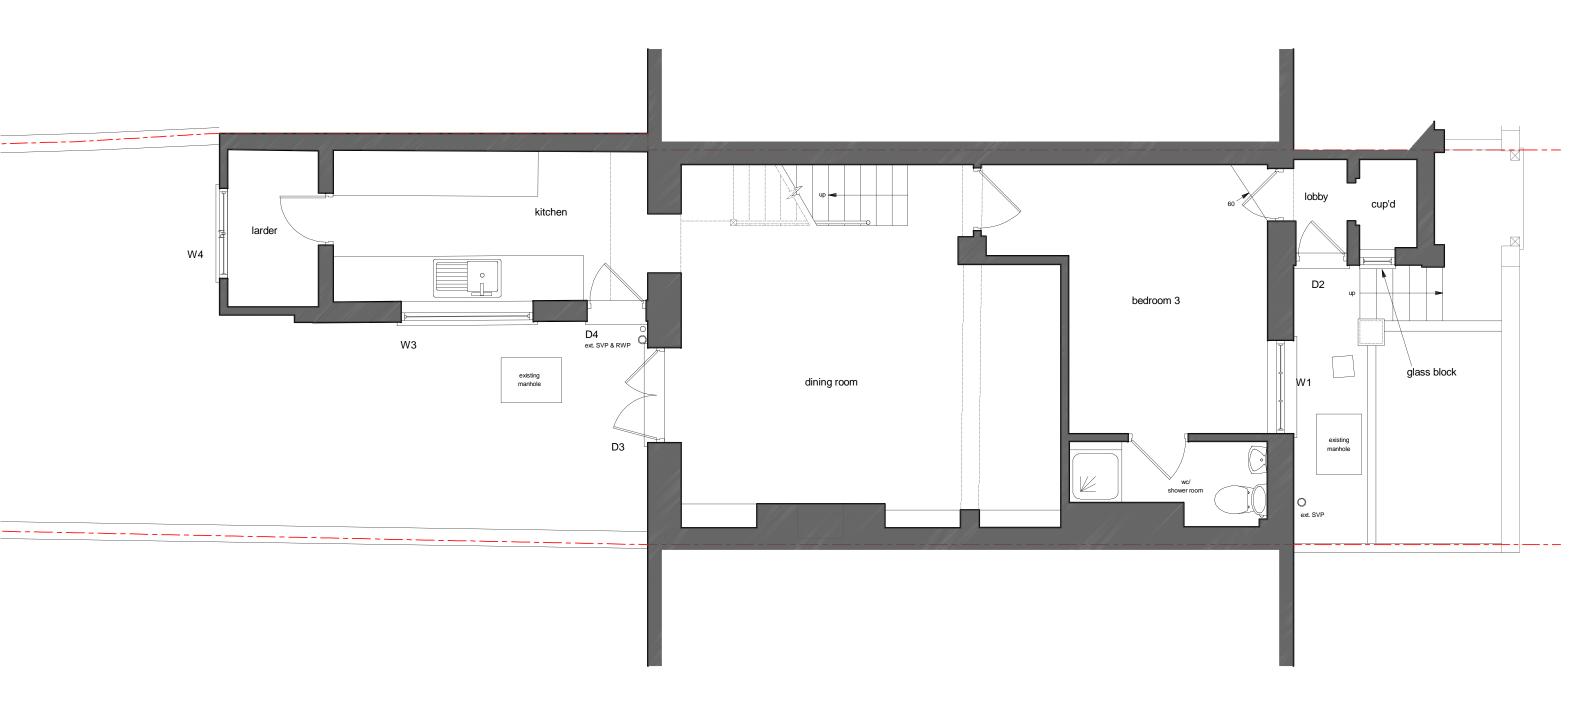

W1, W5, W6, W13 - Repaired W12, W10, W11 - Sash replaced with slim light double glazing in sectional frames

existing lower ground floor

REVISIONS	FOLLOW FIGURED DIMENSIONS ONLY DO NOT SCALE CHECK ALL LEVELS AND DIMENSIONS ON SITE REPORT ALL DISCREPANCIES TO THE ARCHITECT	
	THIS DRAWING IS SUITABLE FOR TOWN PLANNING PURPOSES ONLY NOT TO BE USED FOR CONSTRUCTION	
	© COPYRIGHT - NO COPY OR REPRODUCTION IS PERMITTED WITHOUT WRITTEN CONSENT OF MILLER ARCHITECTS	

MILLER ARCHITECTS MEDWAY HOUSE STUDIO HIGH STREET	Existing Lower Ground Floor Plan	JOB No.	DRG No. 20	REV No.
COWDEN	54 Doobooton Dood NIMA		SCALE: 1:50 @ A3	
EDENBRIDGE, KENT TN8 7JQ Tel: 01342 850500 Fax: 01342 850932	51 Rochester Road, NW1		DATE: Ja	an 2014