


scale (metres)

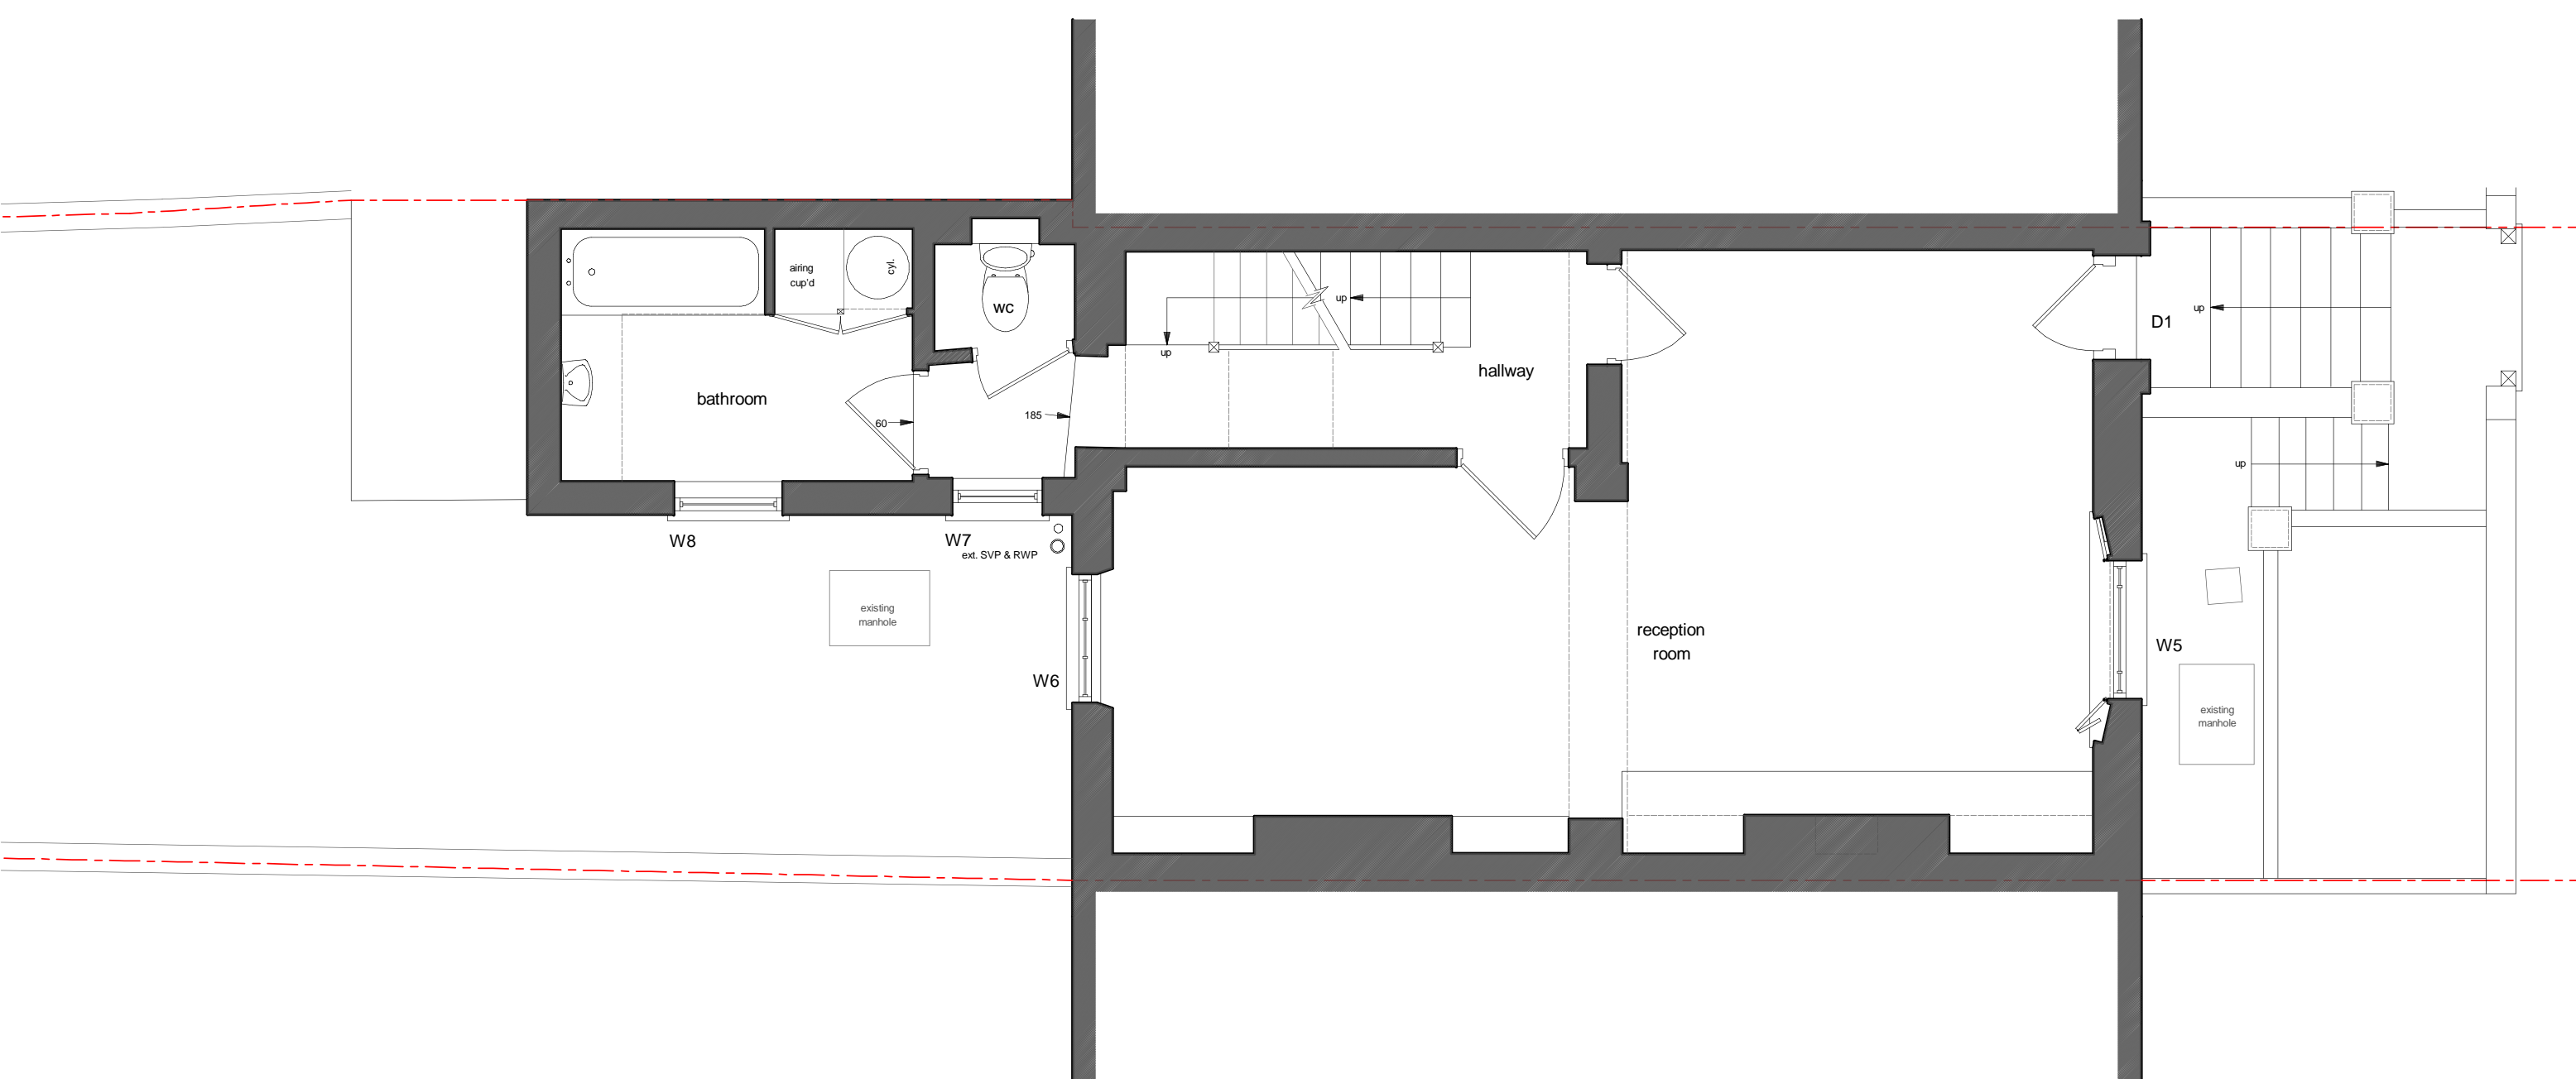

W1, W5, W6, W13 - Repaired
 W12, W10, W11 - Sash replaced with slim light double glazing in sectional frames

existing upper ground floor

REVISIONS	FOLLOW FIGURED DIMENSIONS ONLY DO NOT SCALE CHECK ALL LEVELS AND DIMENSIONS ON SITE REPORT ALL DISCREPANCIES TO THE ARCHITECT
	THIS DRAWING IS SUITABLE FOR TOWN PLANNING PURPOSES ONLY NOT TO BE USED FOR CONSTRUCTION
	© COPYRIGHT - NO COPY OR REPRODUCTION IS PERMITTED WITHOUT WRITTEN CONSENT OF MILLER ARCHITECTS

MILLER ARCHITECTS
 MEDWAY HOUSE STUDIO
 HIGH STREET
 COWDEN
 EDENBRIDGE, KENT TN8 7JQ
 Tel: 01342 850500 Fax: 01342 850932

Existing Upper Ground Floor Plan	JOB No.	DRG No.	REV No.
		21	
	51 Rochester Road, NW1		SCALE: 1:50 @ A3
		DATE: Jan 2014	