


scale (metres)

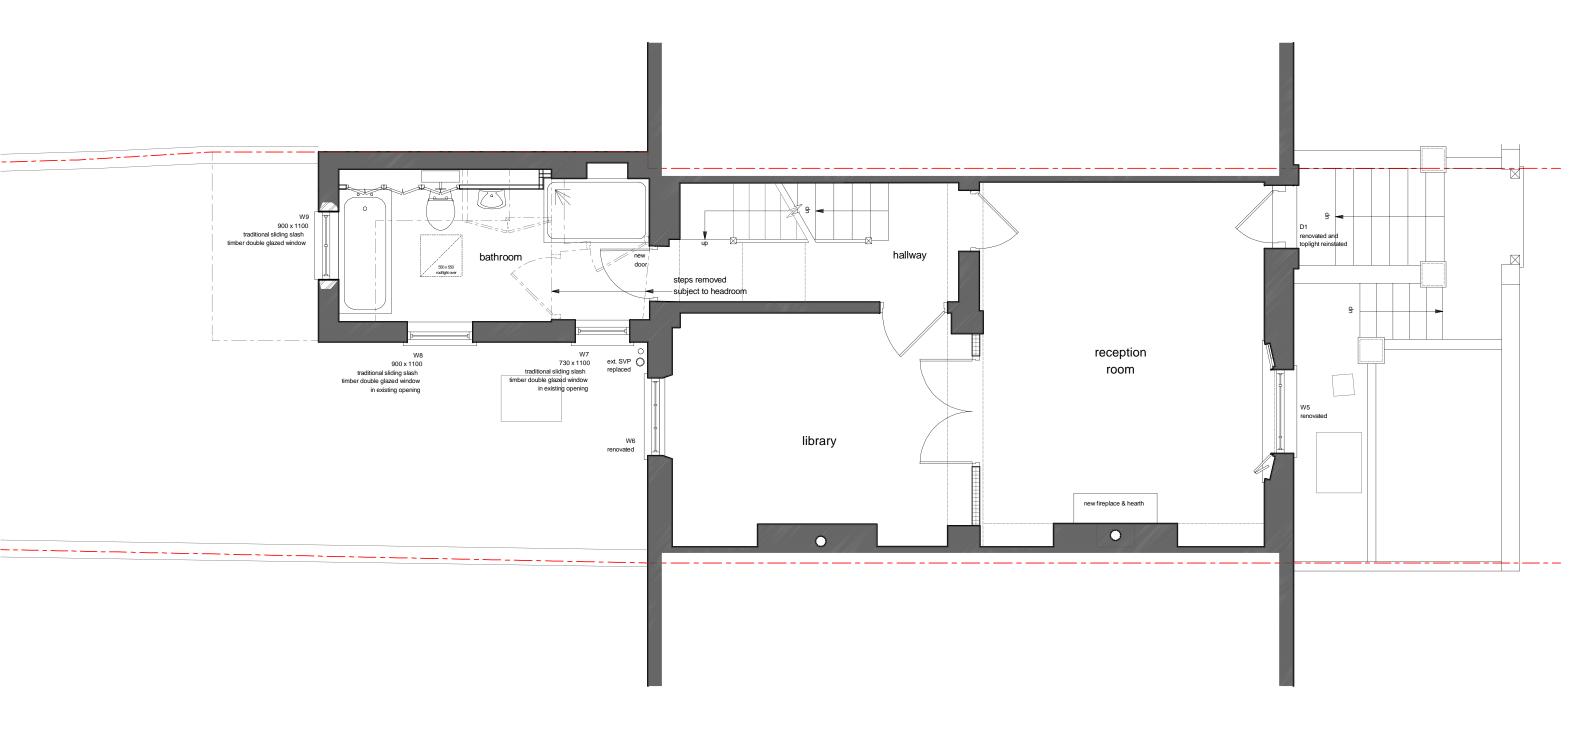

## proposed upper ground floor

REVISIONS	FOLLOW FIGURED DIMENSIONS ONLY DO NOT SCALE CHECK ALL LEVELS AND DIMENSIONS ON SITE REPORT ALL DISCREPANCIES TO THE ARCHITECT
	THIS DRAWING IS SUITABLE FOR TOWN PLANNING PURPOSES ONLY NOT TO BE USED FOR CONSTRUCTION
	© COPYRIGHT - NO COPY OR REPRODUCTION IS PERMITTED WITHOUT WRITTEN CONSENT OF MILLER ARCHITECTS

MILLER ARCHITECTS © MEDWAY HOUSE STUDIO HIGH STREET	Proposed Upper Ground Floor Plan	JOB No.	DRG No. 24	REV No.
COWDEN	51 Rochester Road, NW1		SCALE: 1:50 @ A3	
EDENBRIDGE, KENT TN8 7JQ Tel: 01342 850500 Fax: 01342 850932			DATE: Ja	an 2014