



2 WEST ELEVATION (ENDELL STREET) ENTRANCE – PROPOSALS  
SCALE 1:100

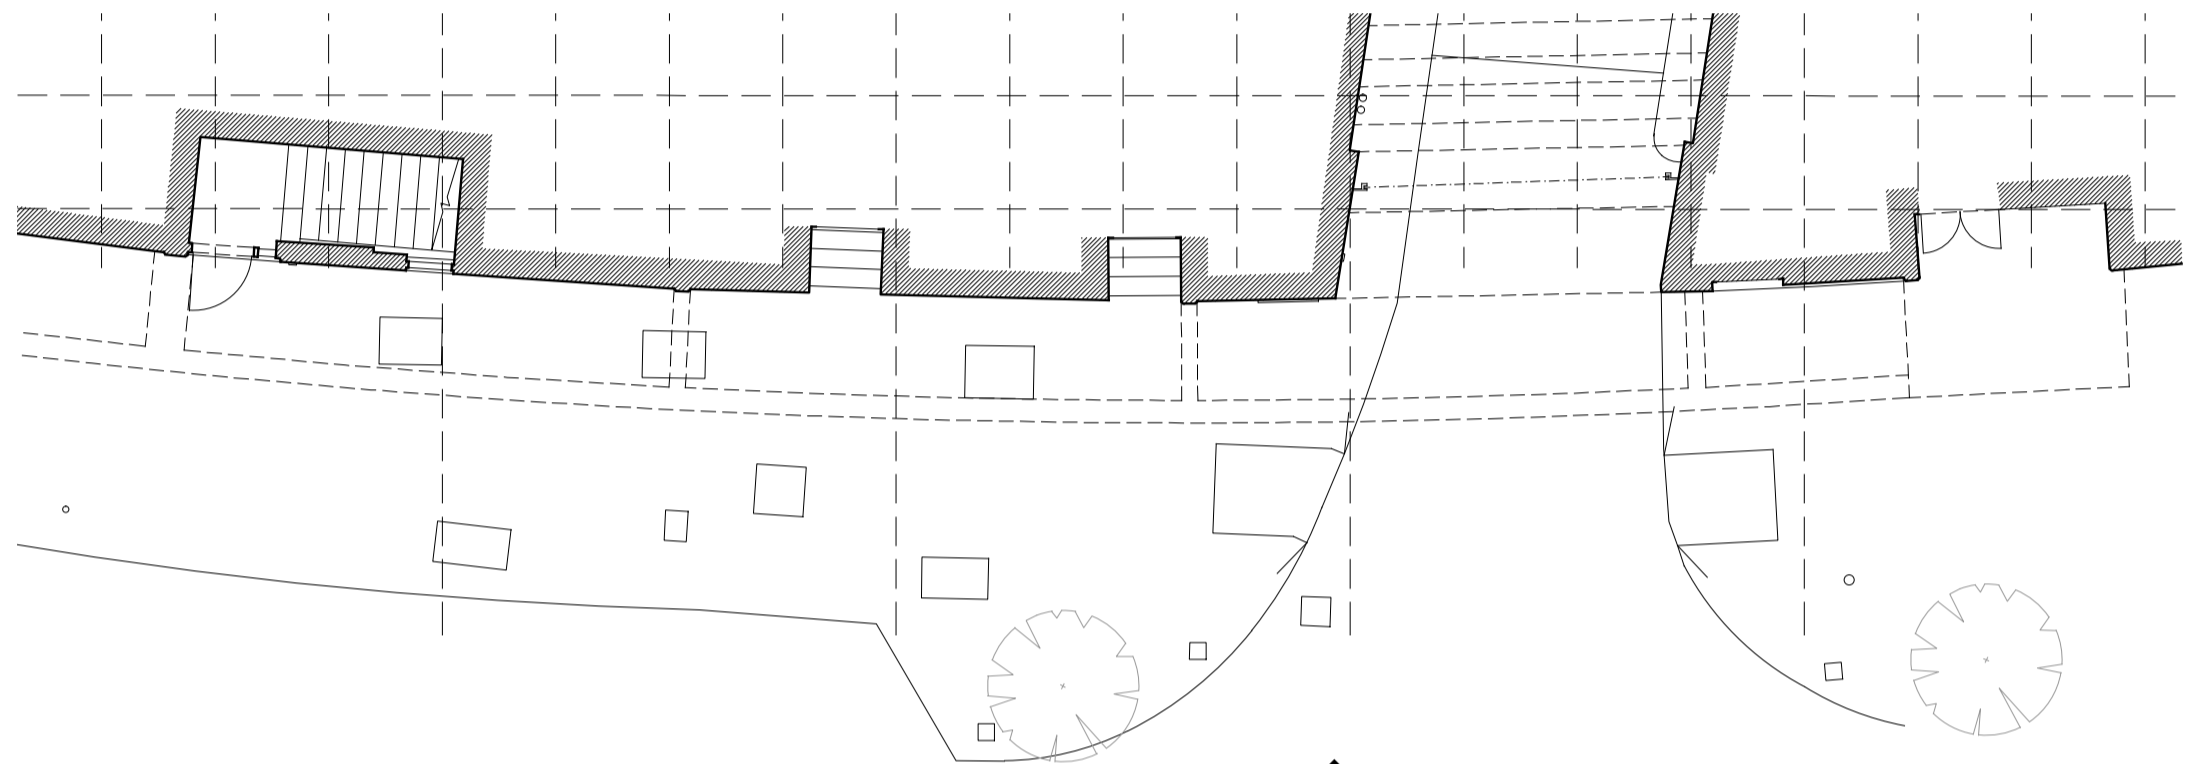

6 WEST ELEVATION (ENDELL STREET) PLAN – PROPOSALS  
SCALE 1:100

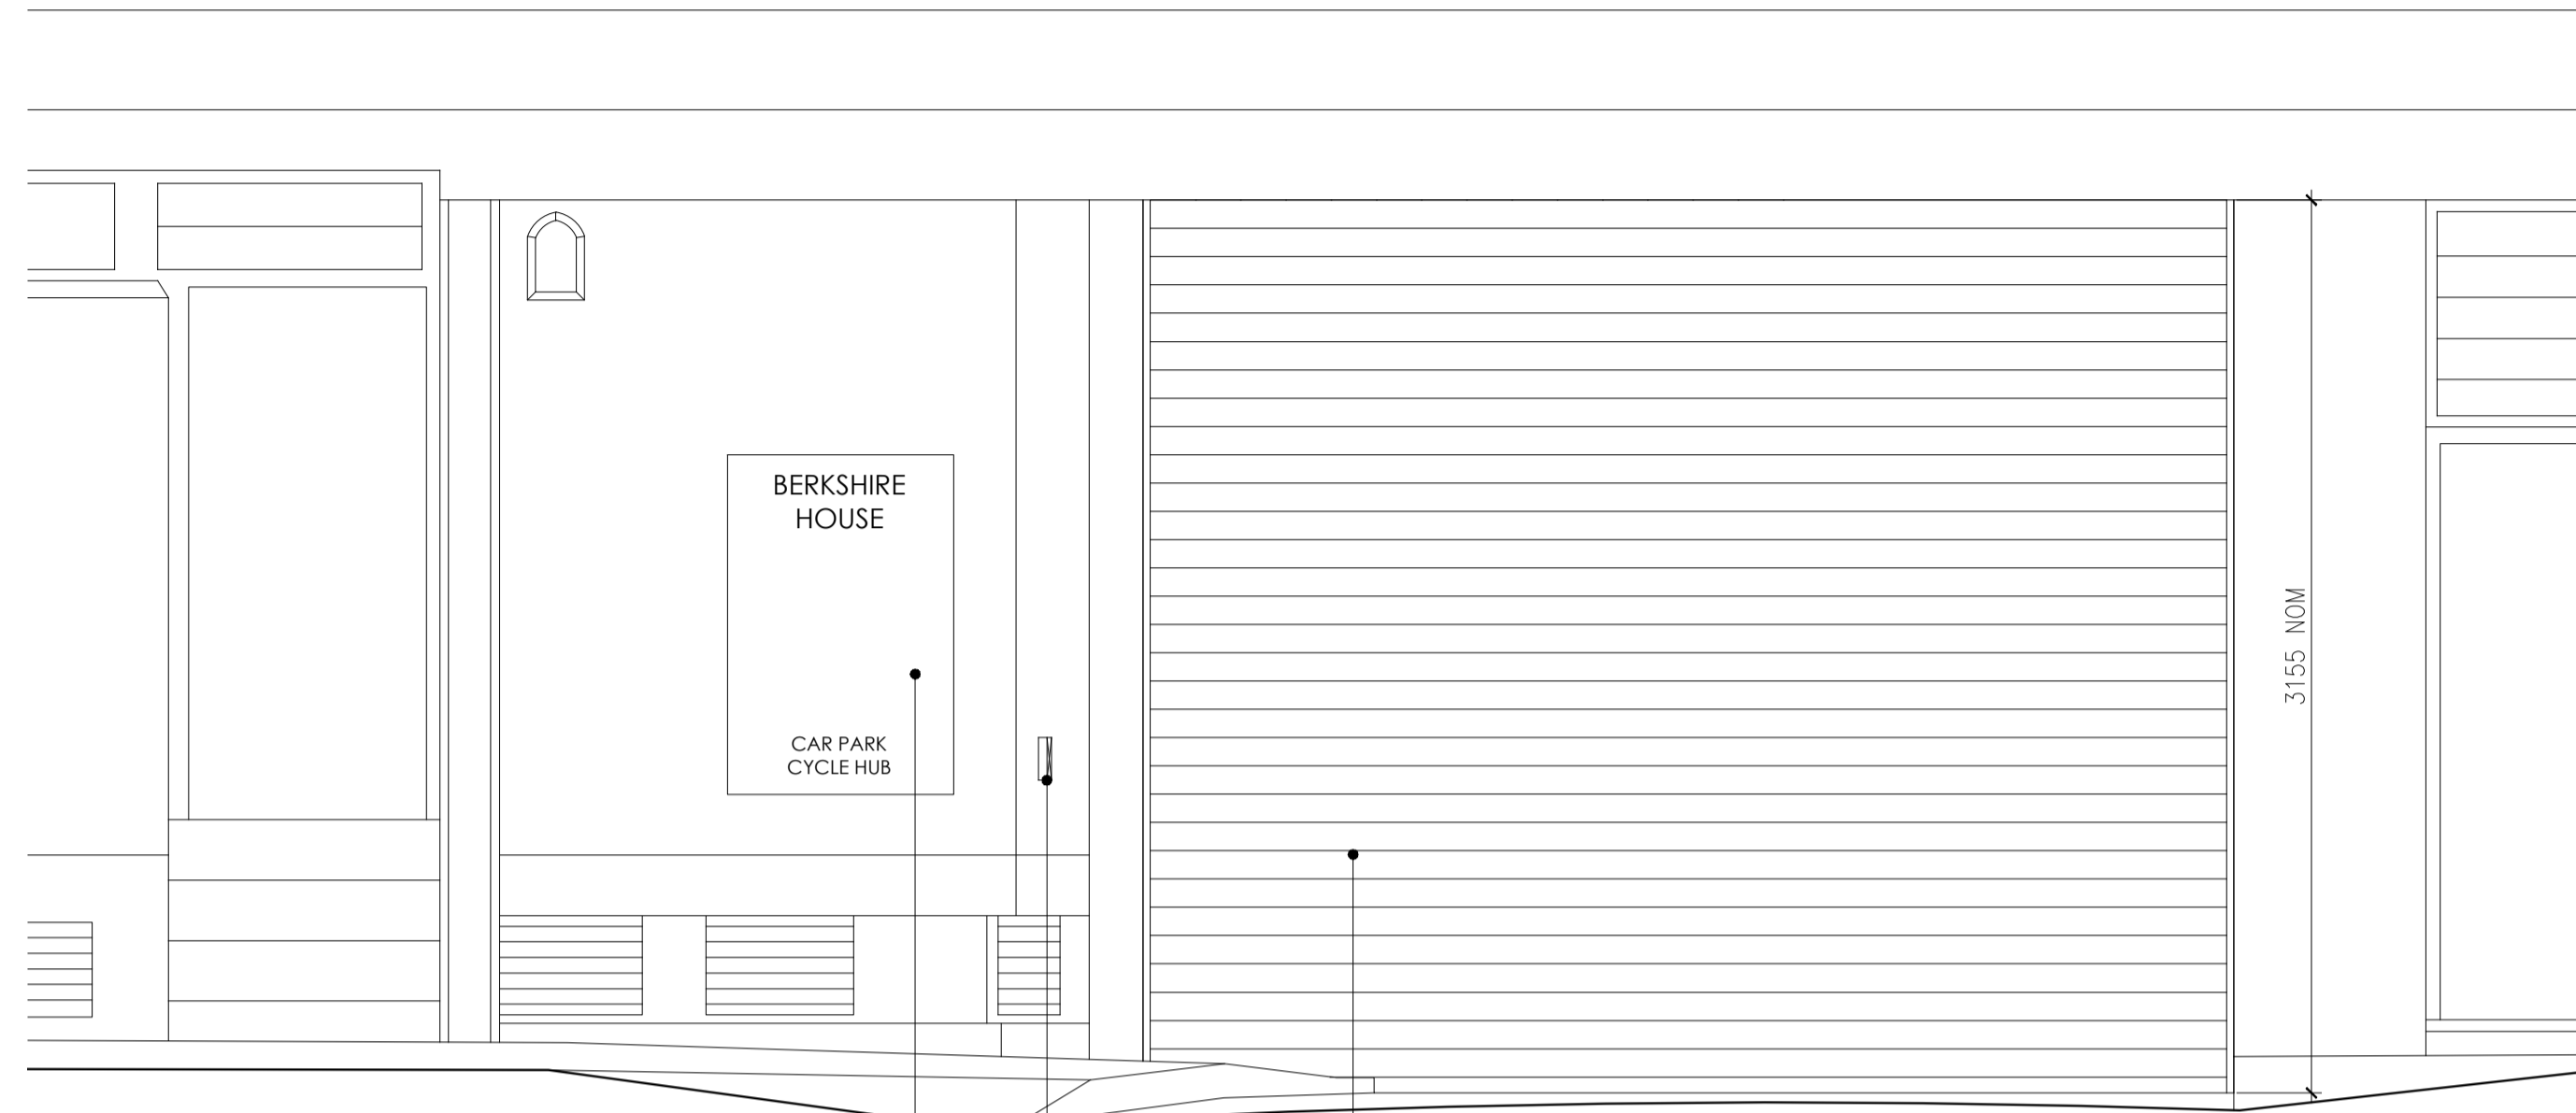


NEW SIGNAGE TO BUILDING NAME ON PANEL IN ANODISED BRONZE TEXT & FONT STYLE TO MATCH NEW BUILDING STYLE


BRONZE ANODIZED ENTRY ACCESS CONTROL PANEL

NEW AUTOMATED RAPID OPERATION ROLLER SHUTTER TO CAR PARK ENTRANCE POWDER COATED RAL 6020 (CHROME GREEN)


8 WEST VEHICULAR ENTRANCE/EXIT TO CYCLE HUB – PROPOSALS  
SCALE 1:25

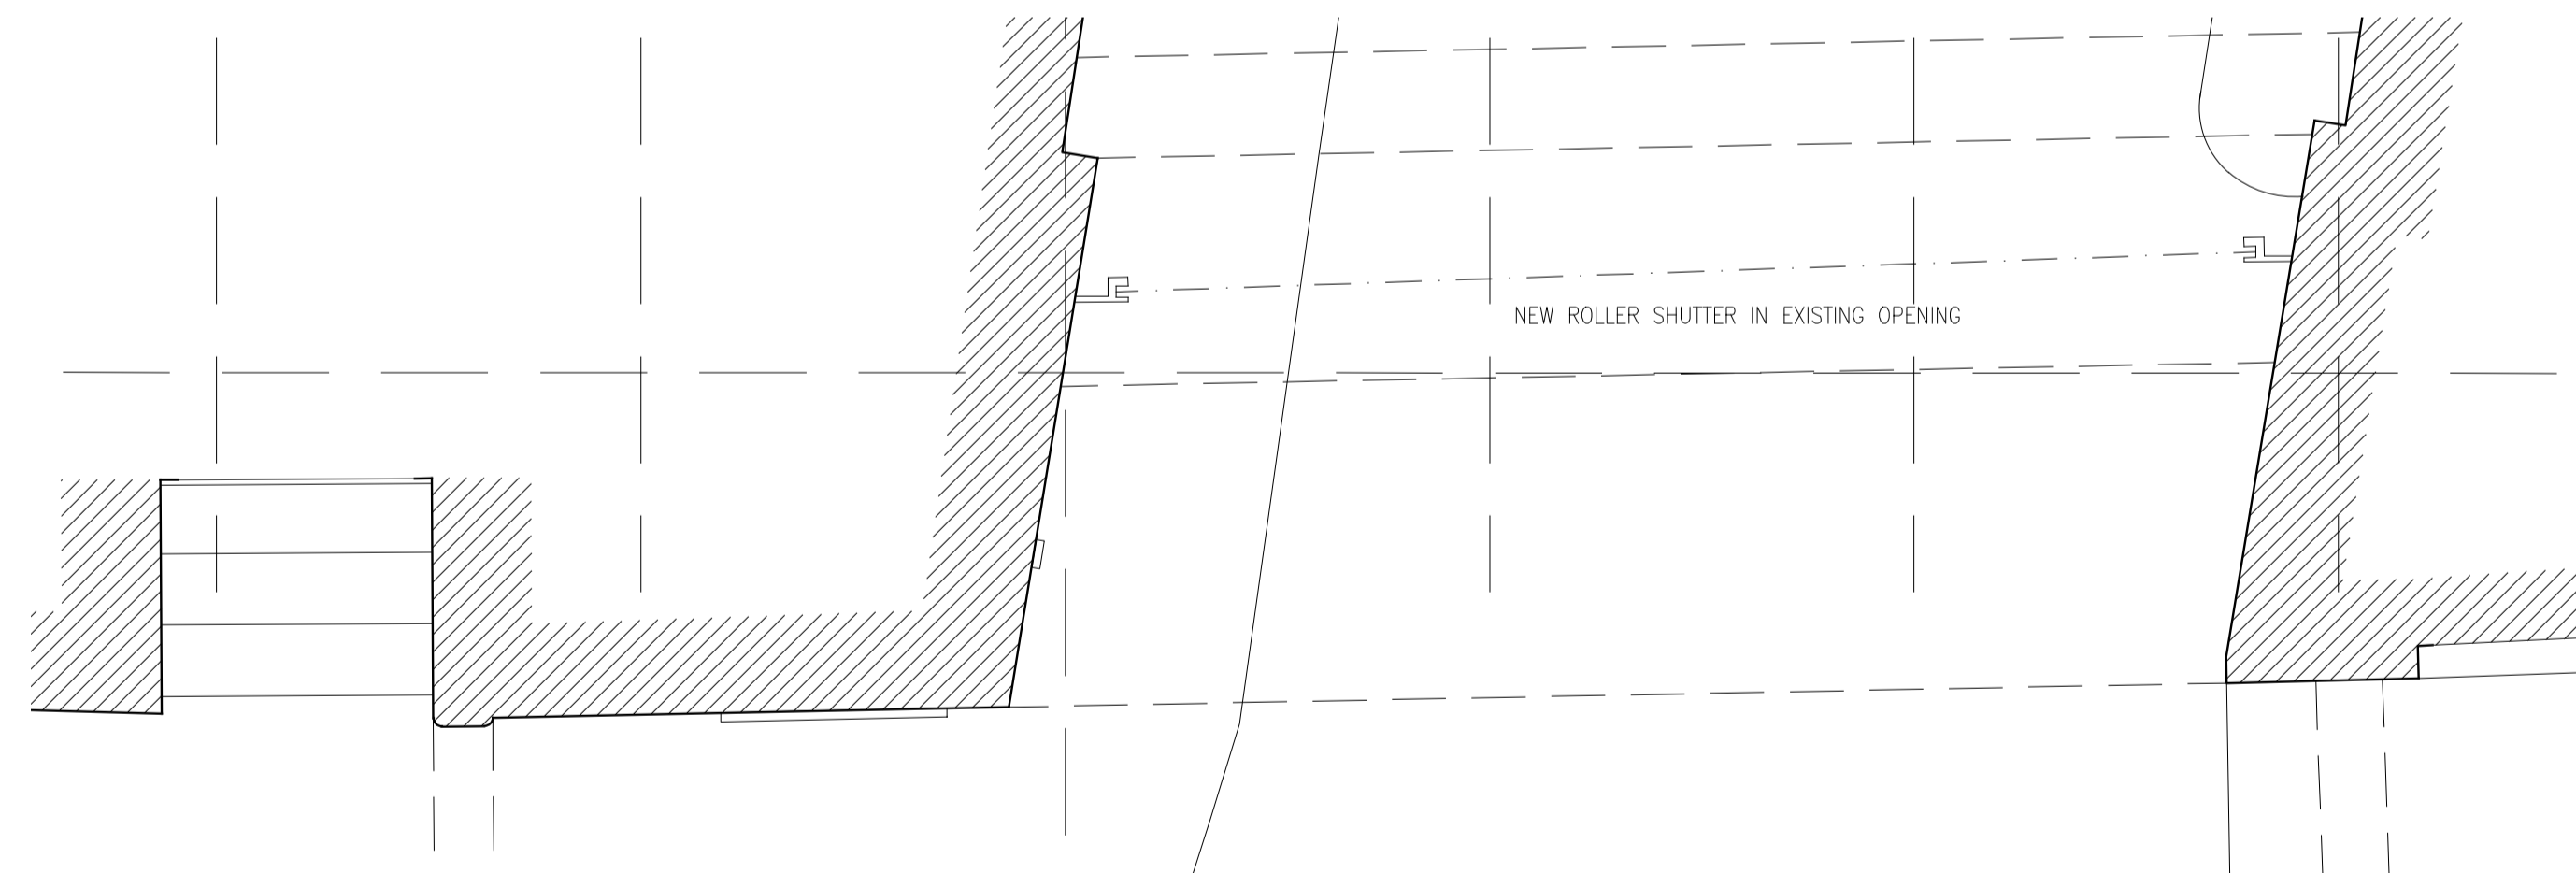

10 WEST VEHICULAR ENTRANCE/EXIT TO CYCLE HUB – PLAN – PROPOSALS  
SCALE 1:25

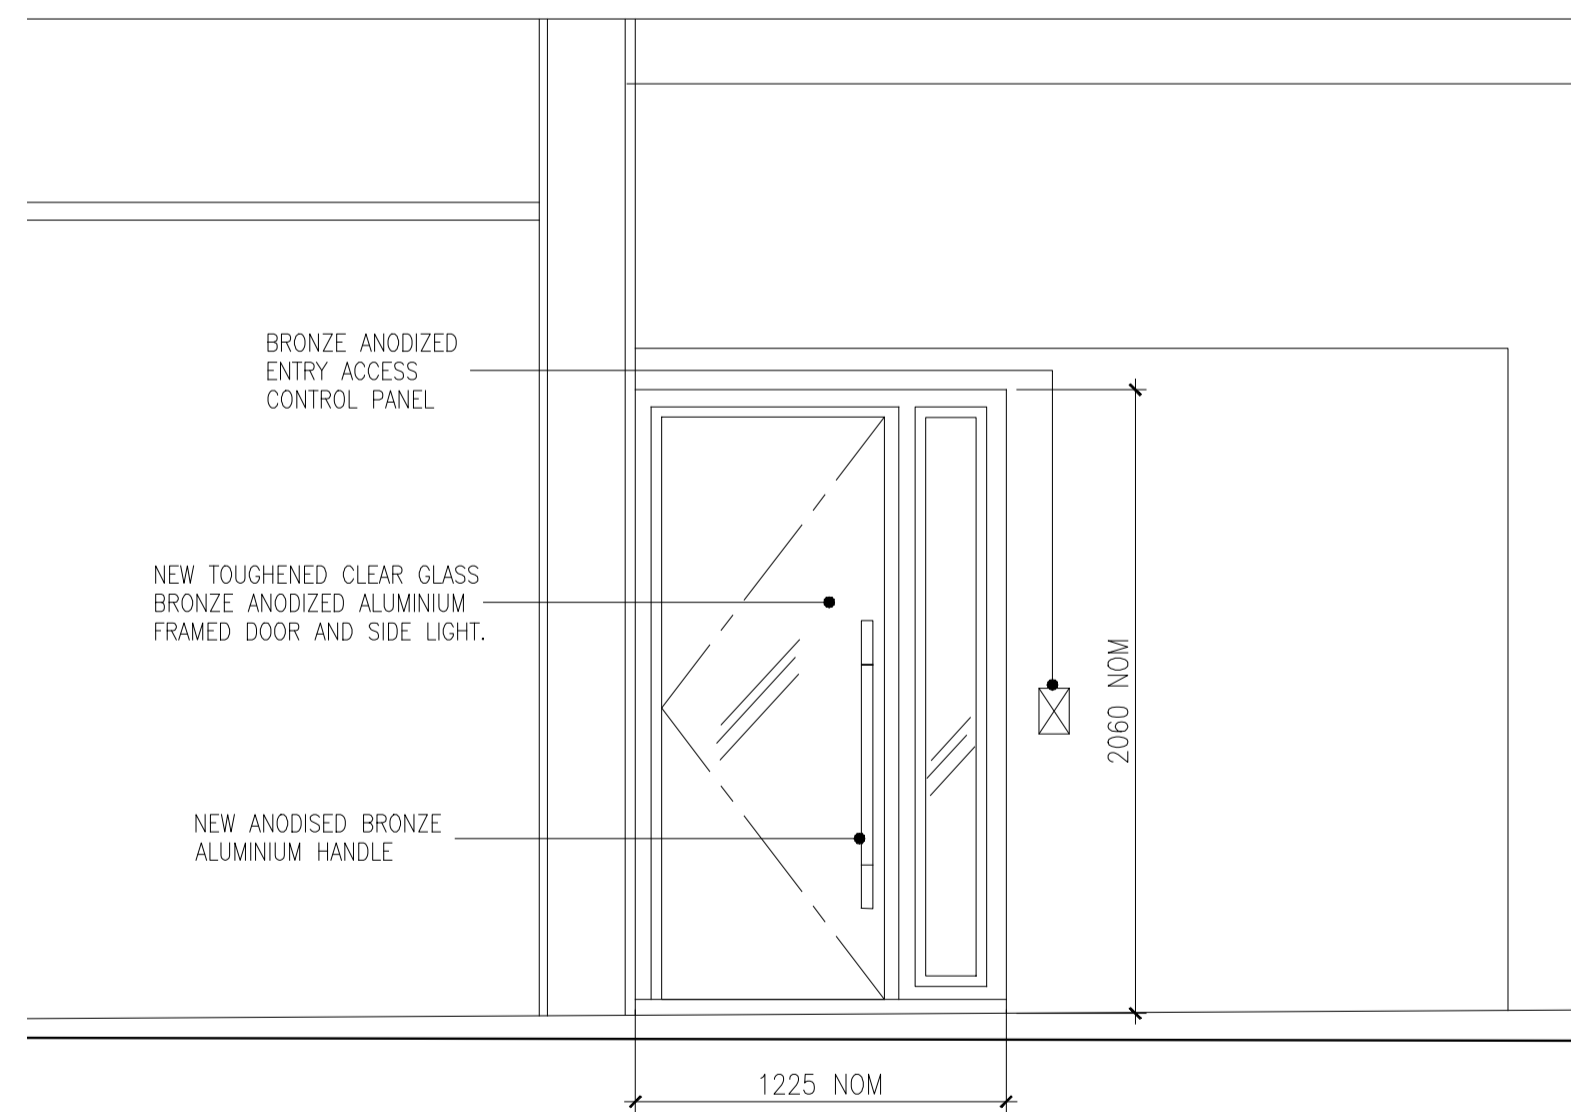


7 WEST ENTRANCE – DOOR DETAIL (NEW DOOR IN EXISTING OPENING) – PROPOSALS  
SCALE 1:25

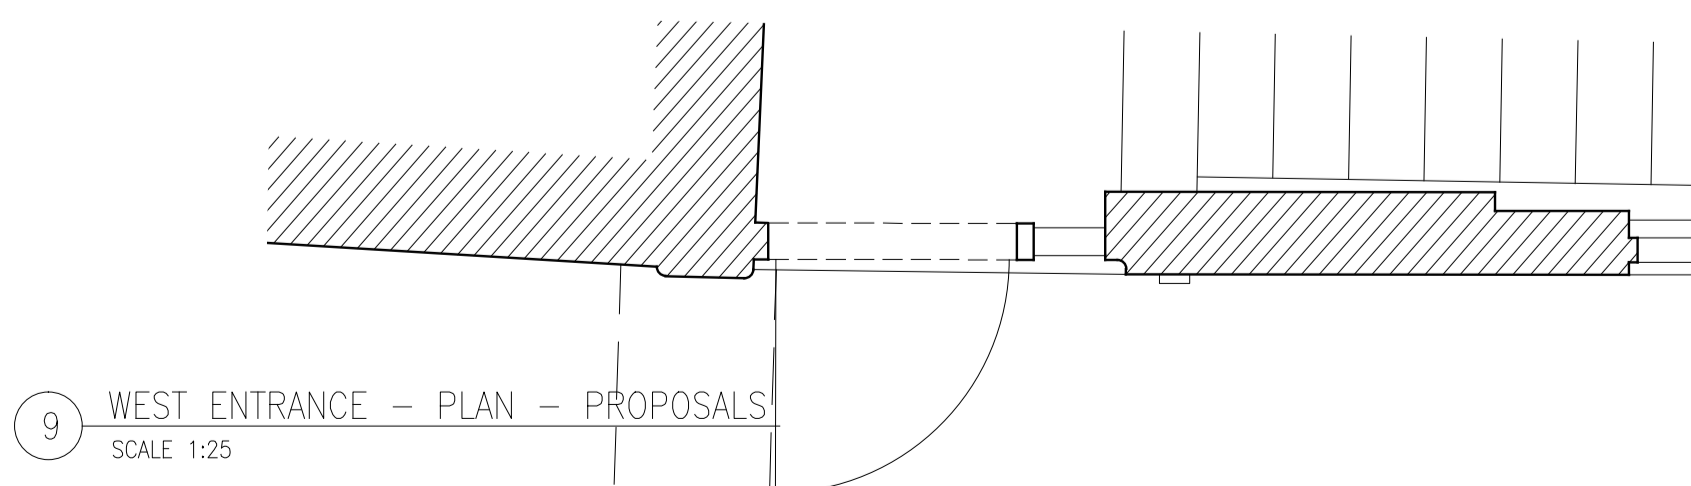

9 WEST ENTRANCE – PLAN – PROPOSALS  
SCALE 1:25

0 1000 2000 3000 4000 5000 6000 7000 8000 9000 10000  
SCALE BAR IN mm

DO NOT SCALE ANY DIMENSIONS OFF THIS DRAWING. ANY DISCREPANCIES BETWEEN THIS DRAWING AND OTHER INFORMATION ARE TO BE REFERRED TO MCM ARCHITECTURE LIMITED. WHERE THE DRAWING RELATES TO AN EXISTING BUILDING OR COMPLETED CONSTRUCTION THE CONTRACTOR IS RESPONSIBLE FOR CHECKING THAT THERE IS NO CONFLICT BETWEEN ACTUAL BUILDING DIMENSIONS AND DRAWING DIMENSIONS. IN THE EVENT OF DISCREPANCIES BETWEEN THIS DRAWING AND SUBCONTRACTOR'S APPROVED WORKING DRAWINGS FOR RELEVANT BUILDING COMPONENTS, THE SUBCONTRACTOR'S DRAWING SHALL TAKE PRECEDENCE. ANY CONFLICTS ARISING OUT OF INFORMATION AS NOTED ABOVE MUST BE REPORTED IMMEDIATELY TO MCM ARCHITECTURE LIMITED. THIS DRAWING IS THE COPYRIGHT OF MCM ARCHITECTURE LIMITED. ALL DIMENSIONS ARE IN MILLIMETRES UNLESS OTHERWISE STATED.

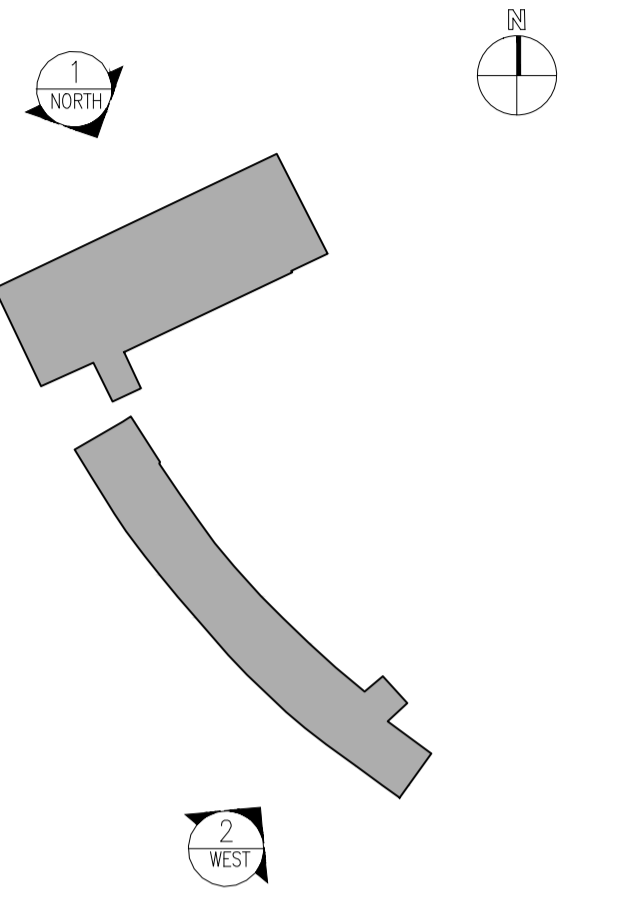

P1 31.01.14 STAGE D PRELIMINARY ISSUE KS  
REV DATE PURPOSE OF ISSUE BY

CLIENT STANDARD LIFE  
PROJECT BERKSHIRE HOUSE  
HIGH HOLBORN  
DRAWING PROPOSED ALTERATION  
TO ENDELL STREET ENTRANCE

SCALE A1 @ AS SHOWN STATUS  
CAD FILE P13-115-A-21-ELE-101.dwg  
DRAWN LB  
CHECKED DM

DRAWING NO. P13-115 A 21 ELE 101 P1  
proj. dist. series floor/type no. rev.

**MCM**  
MCM Architecture Limited T 020 7902 0900 F 020 7922 1233  
71 Hopton Street London SE1 9LR www.mcm-uk.com