


1. DO NOT SCALE  
 2. THIS DRAWING IS TO BE READ WITH ALL OTHER RELEVANT DRAWINGS AND SPECIFICATIONS.

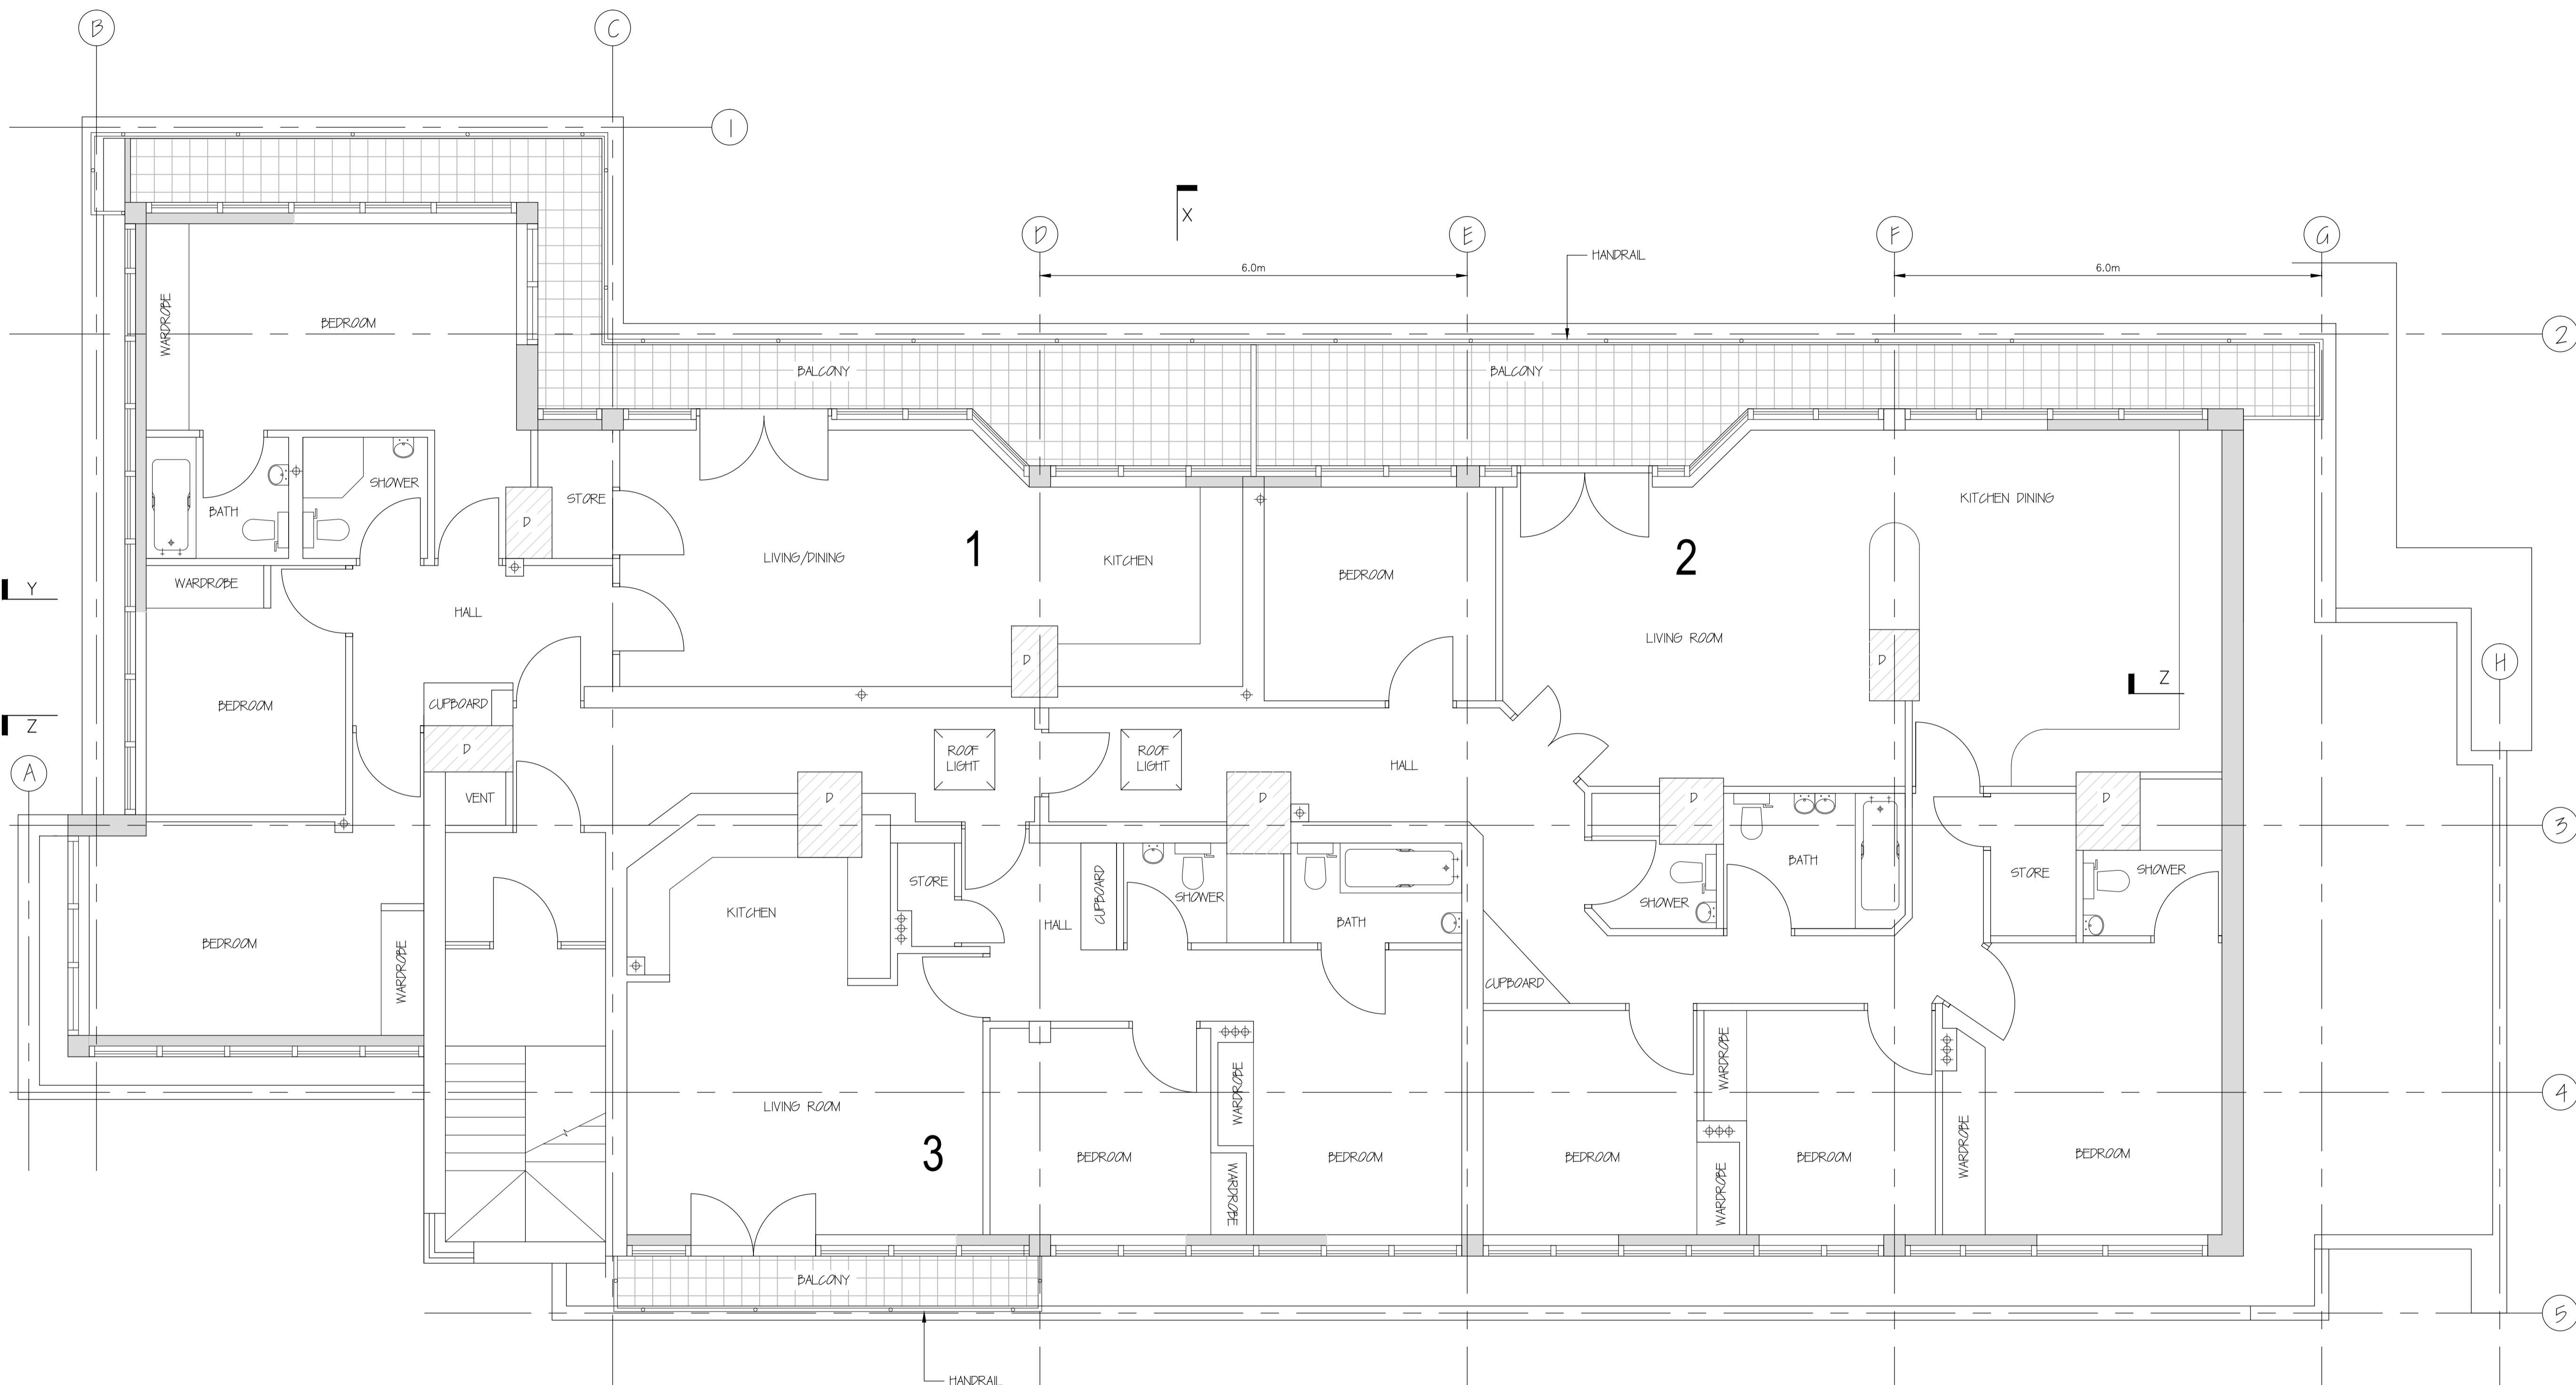

FLAT 1 - 41 SQM (441 SQFT)  
 FLAT 2 - 54 SQM (581 SQFT)  
 FLAT 3 - 26 SQM (280 SQFT)  
 NOT INCLUDING BALCONYS

PROPOSED 5TH FLOOR PLAN  
 (1:50)

H	19.12.13	MINOR AMENDS
G	11.10.13	HANDRAIL ADDED
F	13.09.13	ROOF PLAN REVISED
E	06.09.13	LAYOUT REVISED/ROOF PLAN ADDED
D	10.08.13	LAYOUT REVISED
C	26.06.12	LAYOUT REVISED/HANDRAIL ADDED
B	10.06.12	LAYOUT REVISED
A	13.03.12	FIRST ISSUE

AMENDMENTS

Duct (existing)

Chartered Architects  
 The Laurels, Lynn Road, Stoke Ferry  
 King's Lynn, Norfolk, PE33 9SW  
 TEL 01366 501359 FAX 01366 502192  
 ropapartnership@btinternet.com © RW Partnership ALL RIGHTS RESERVED

PROJECT TITLE  
**45 NEW COMPTON STREET WC2**


DRAWING TITLE  
**PROPOSED 5TH FLOOR PLAN**

DATE DRAWN SCALE  
 MAR '12 D.W. 1:50, A1


DRAWING STATUS  
**PRELIMINARY**

JOB/DWG NO. REV  
**0814/200 H**


1. DO NOT SCALE  
 2. THIS DRAWING IS TO BE READ WITH ALL OTHER RELEVANT DRAWINGS AND SPECIFICATIONS.

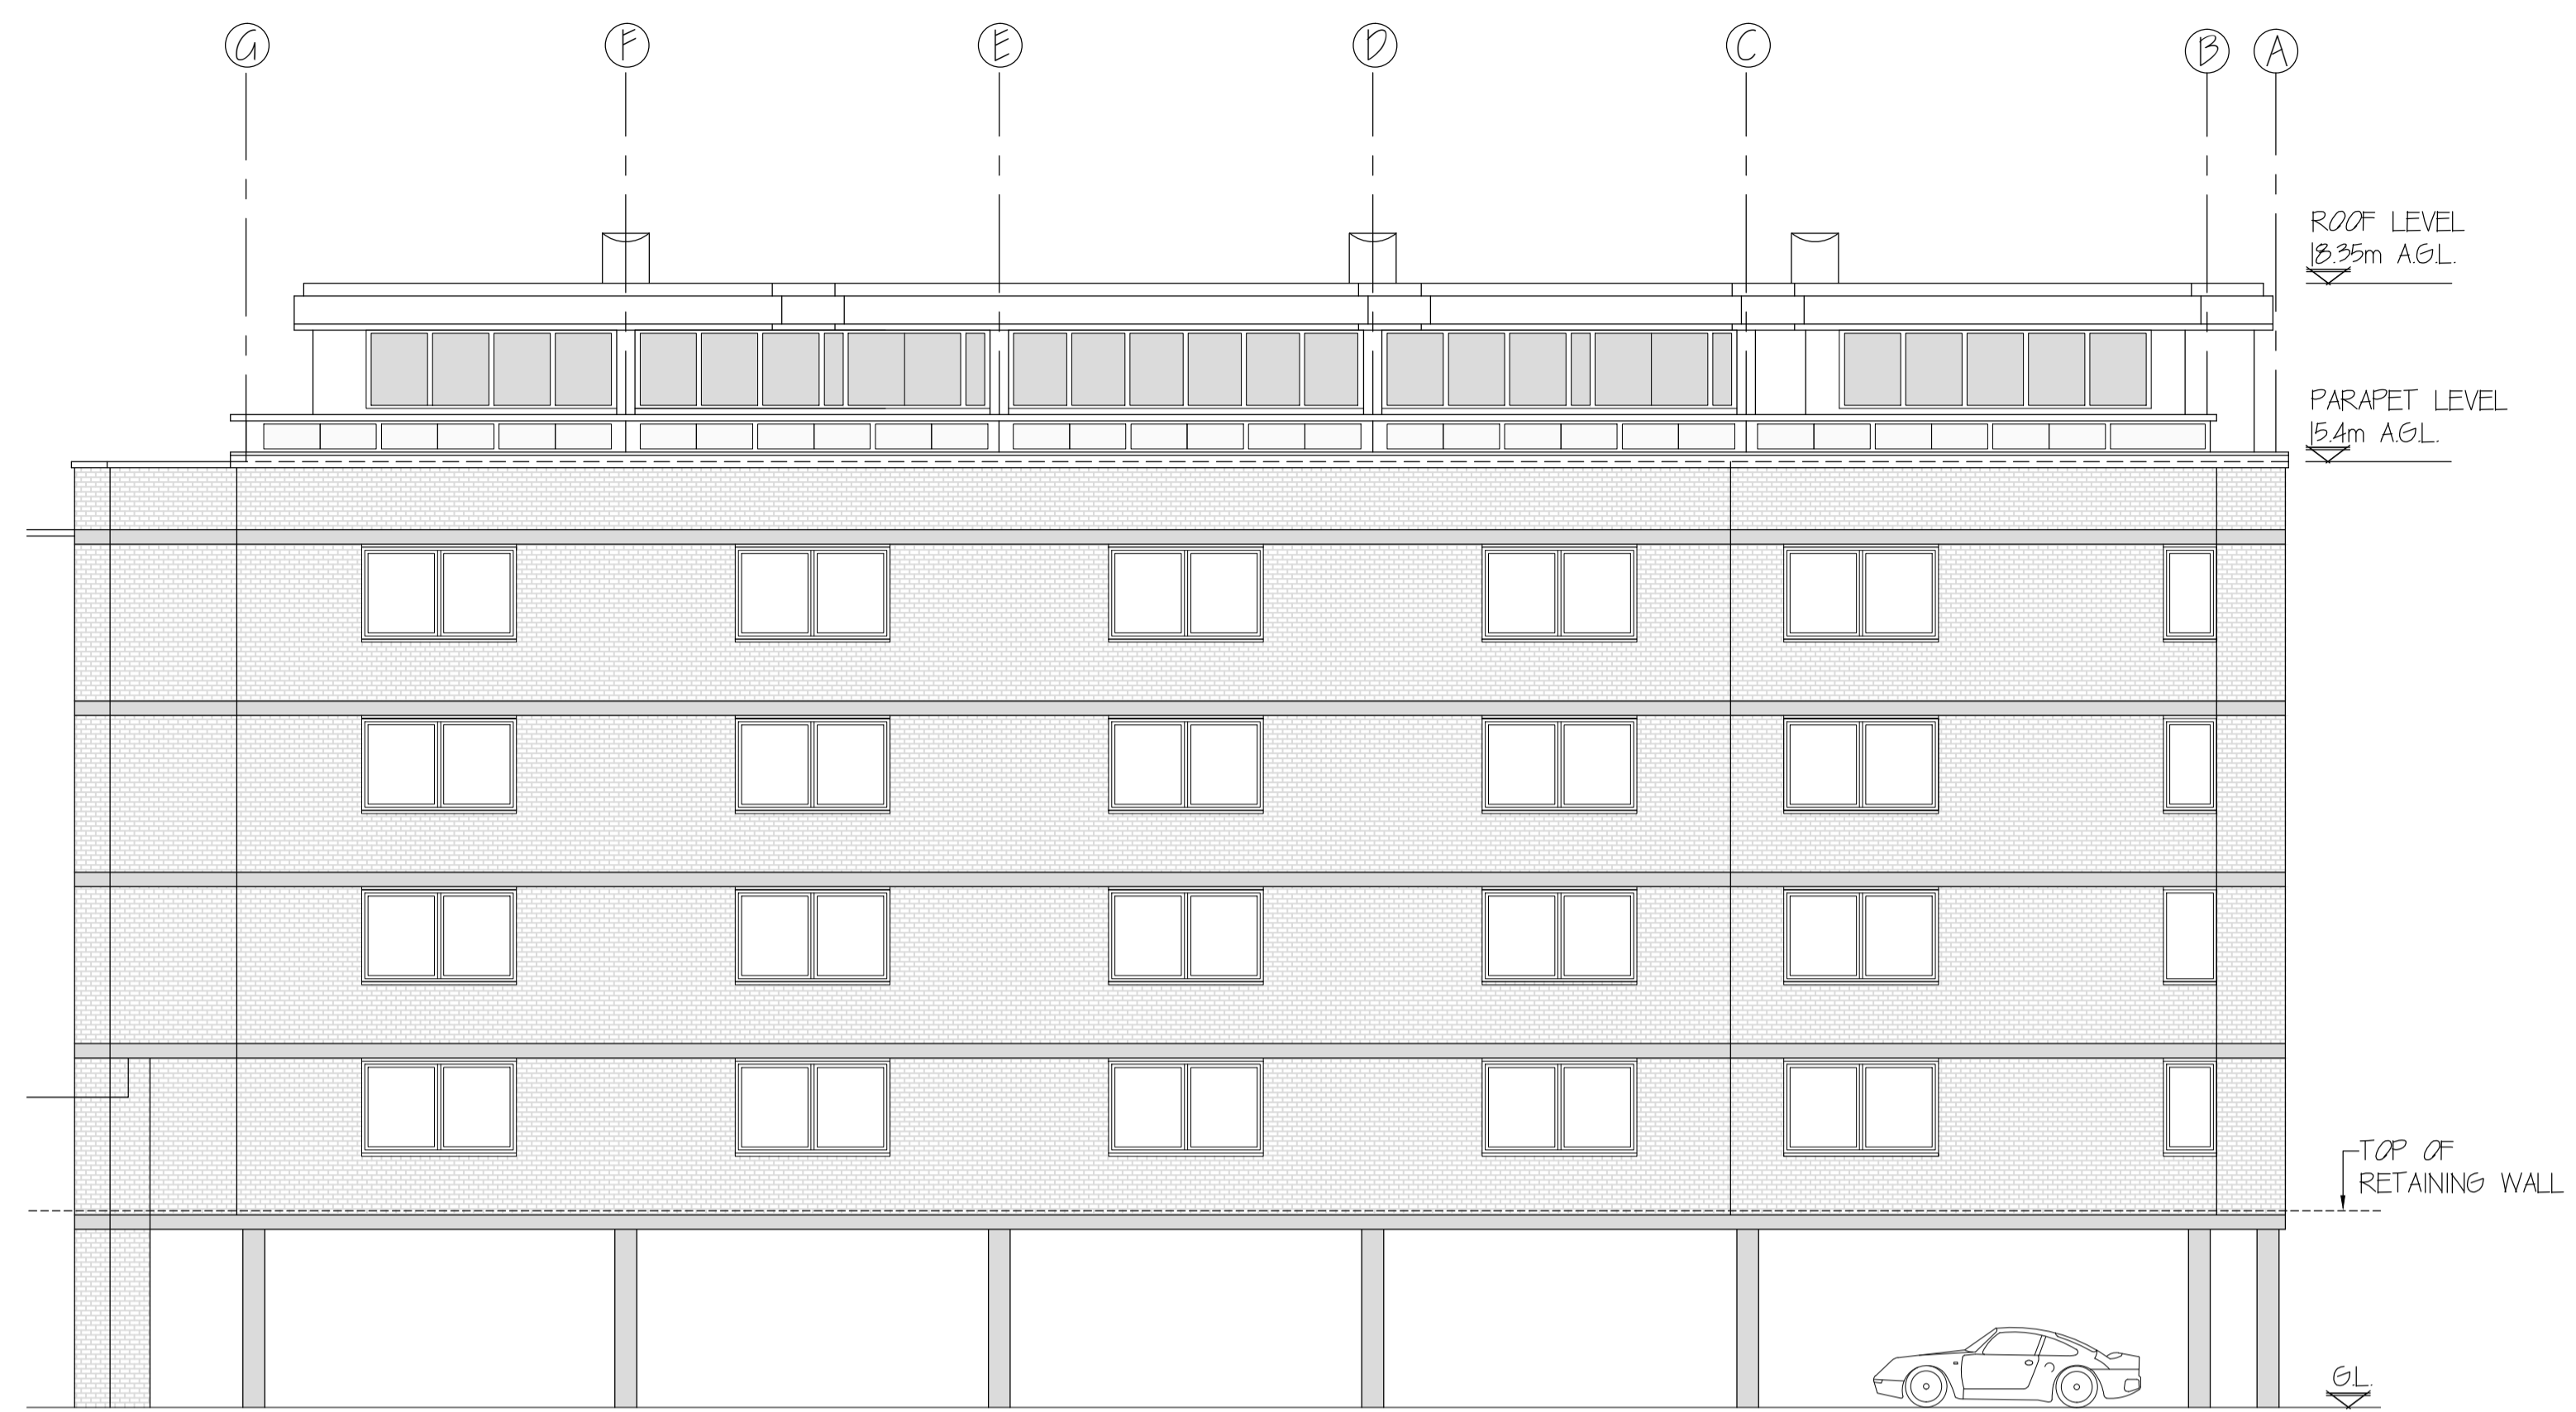

PROPOSED NORTH WEST ELEVATION  
 (1:100)

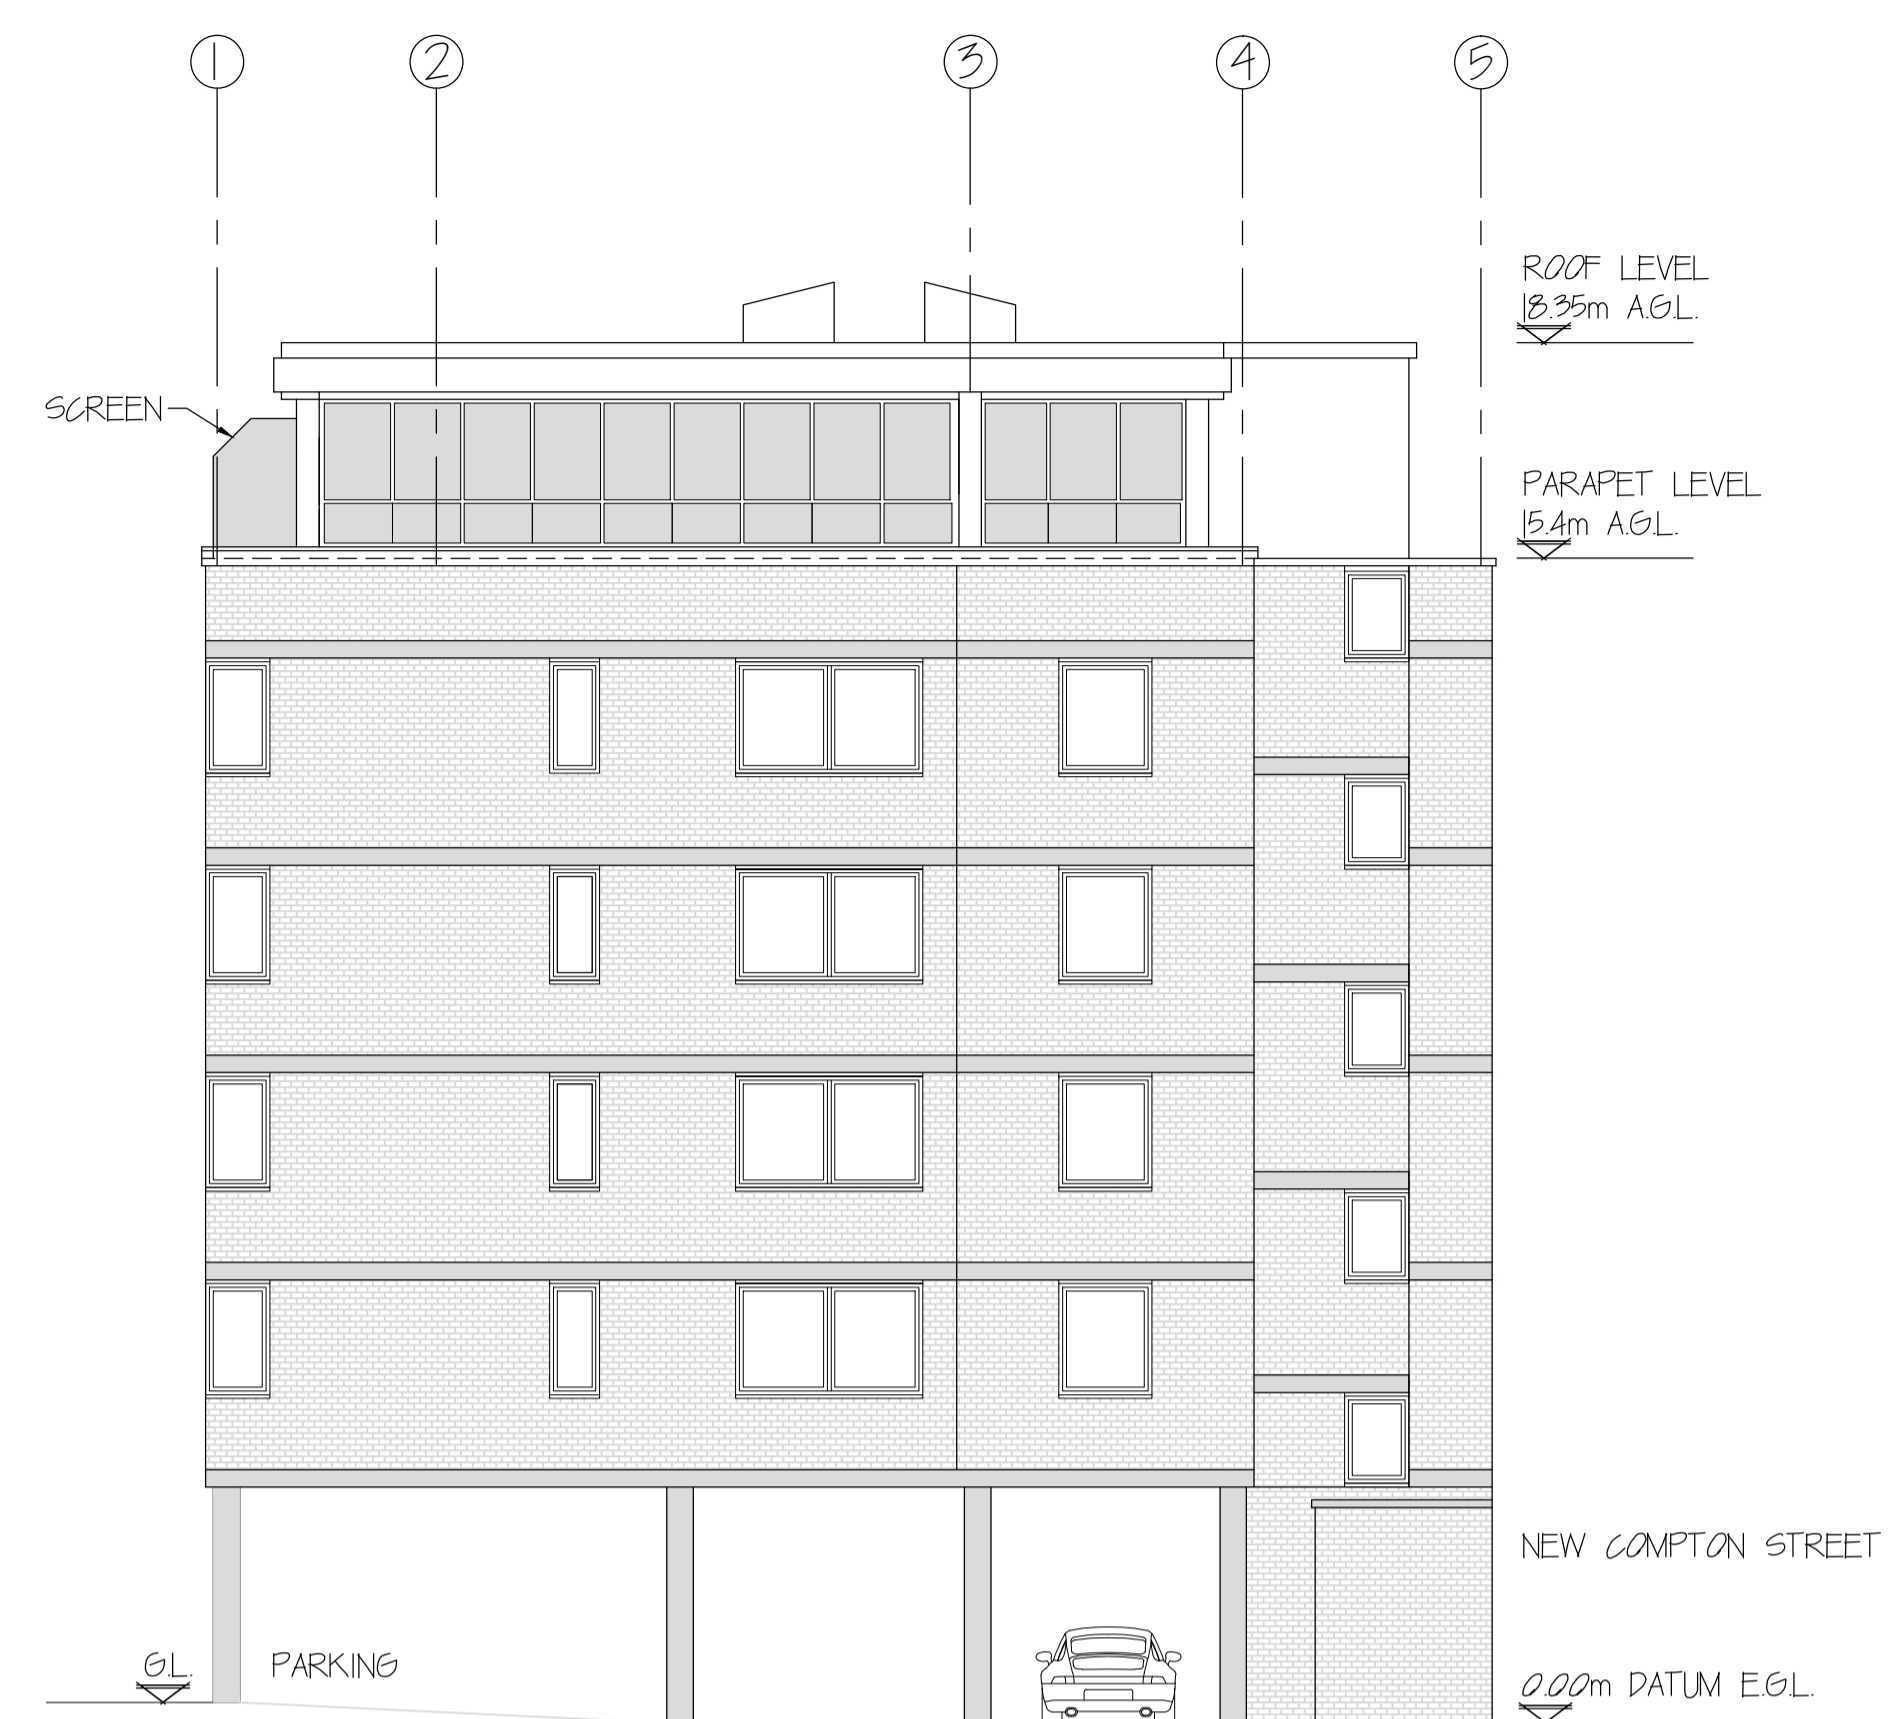

PROPOSED SOUTH WEST ELEVATION  
 (1:100)

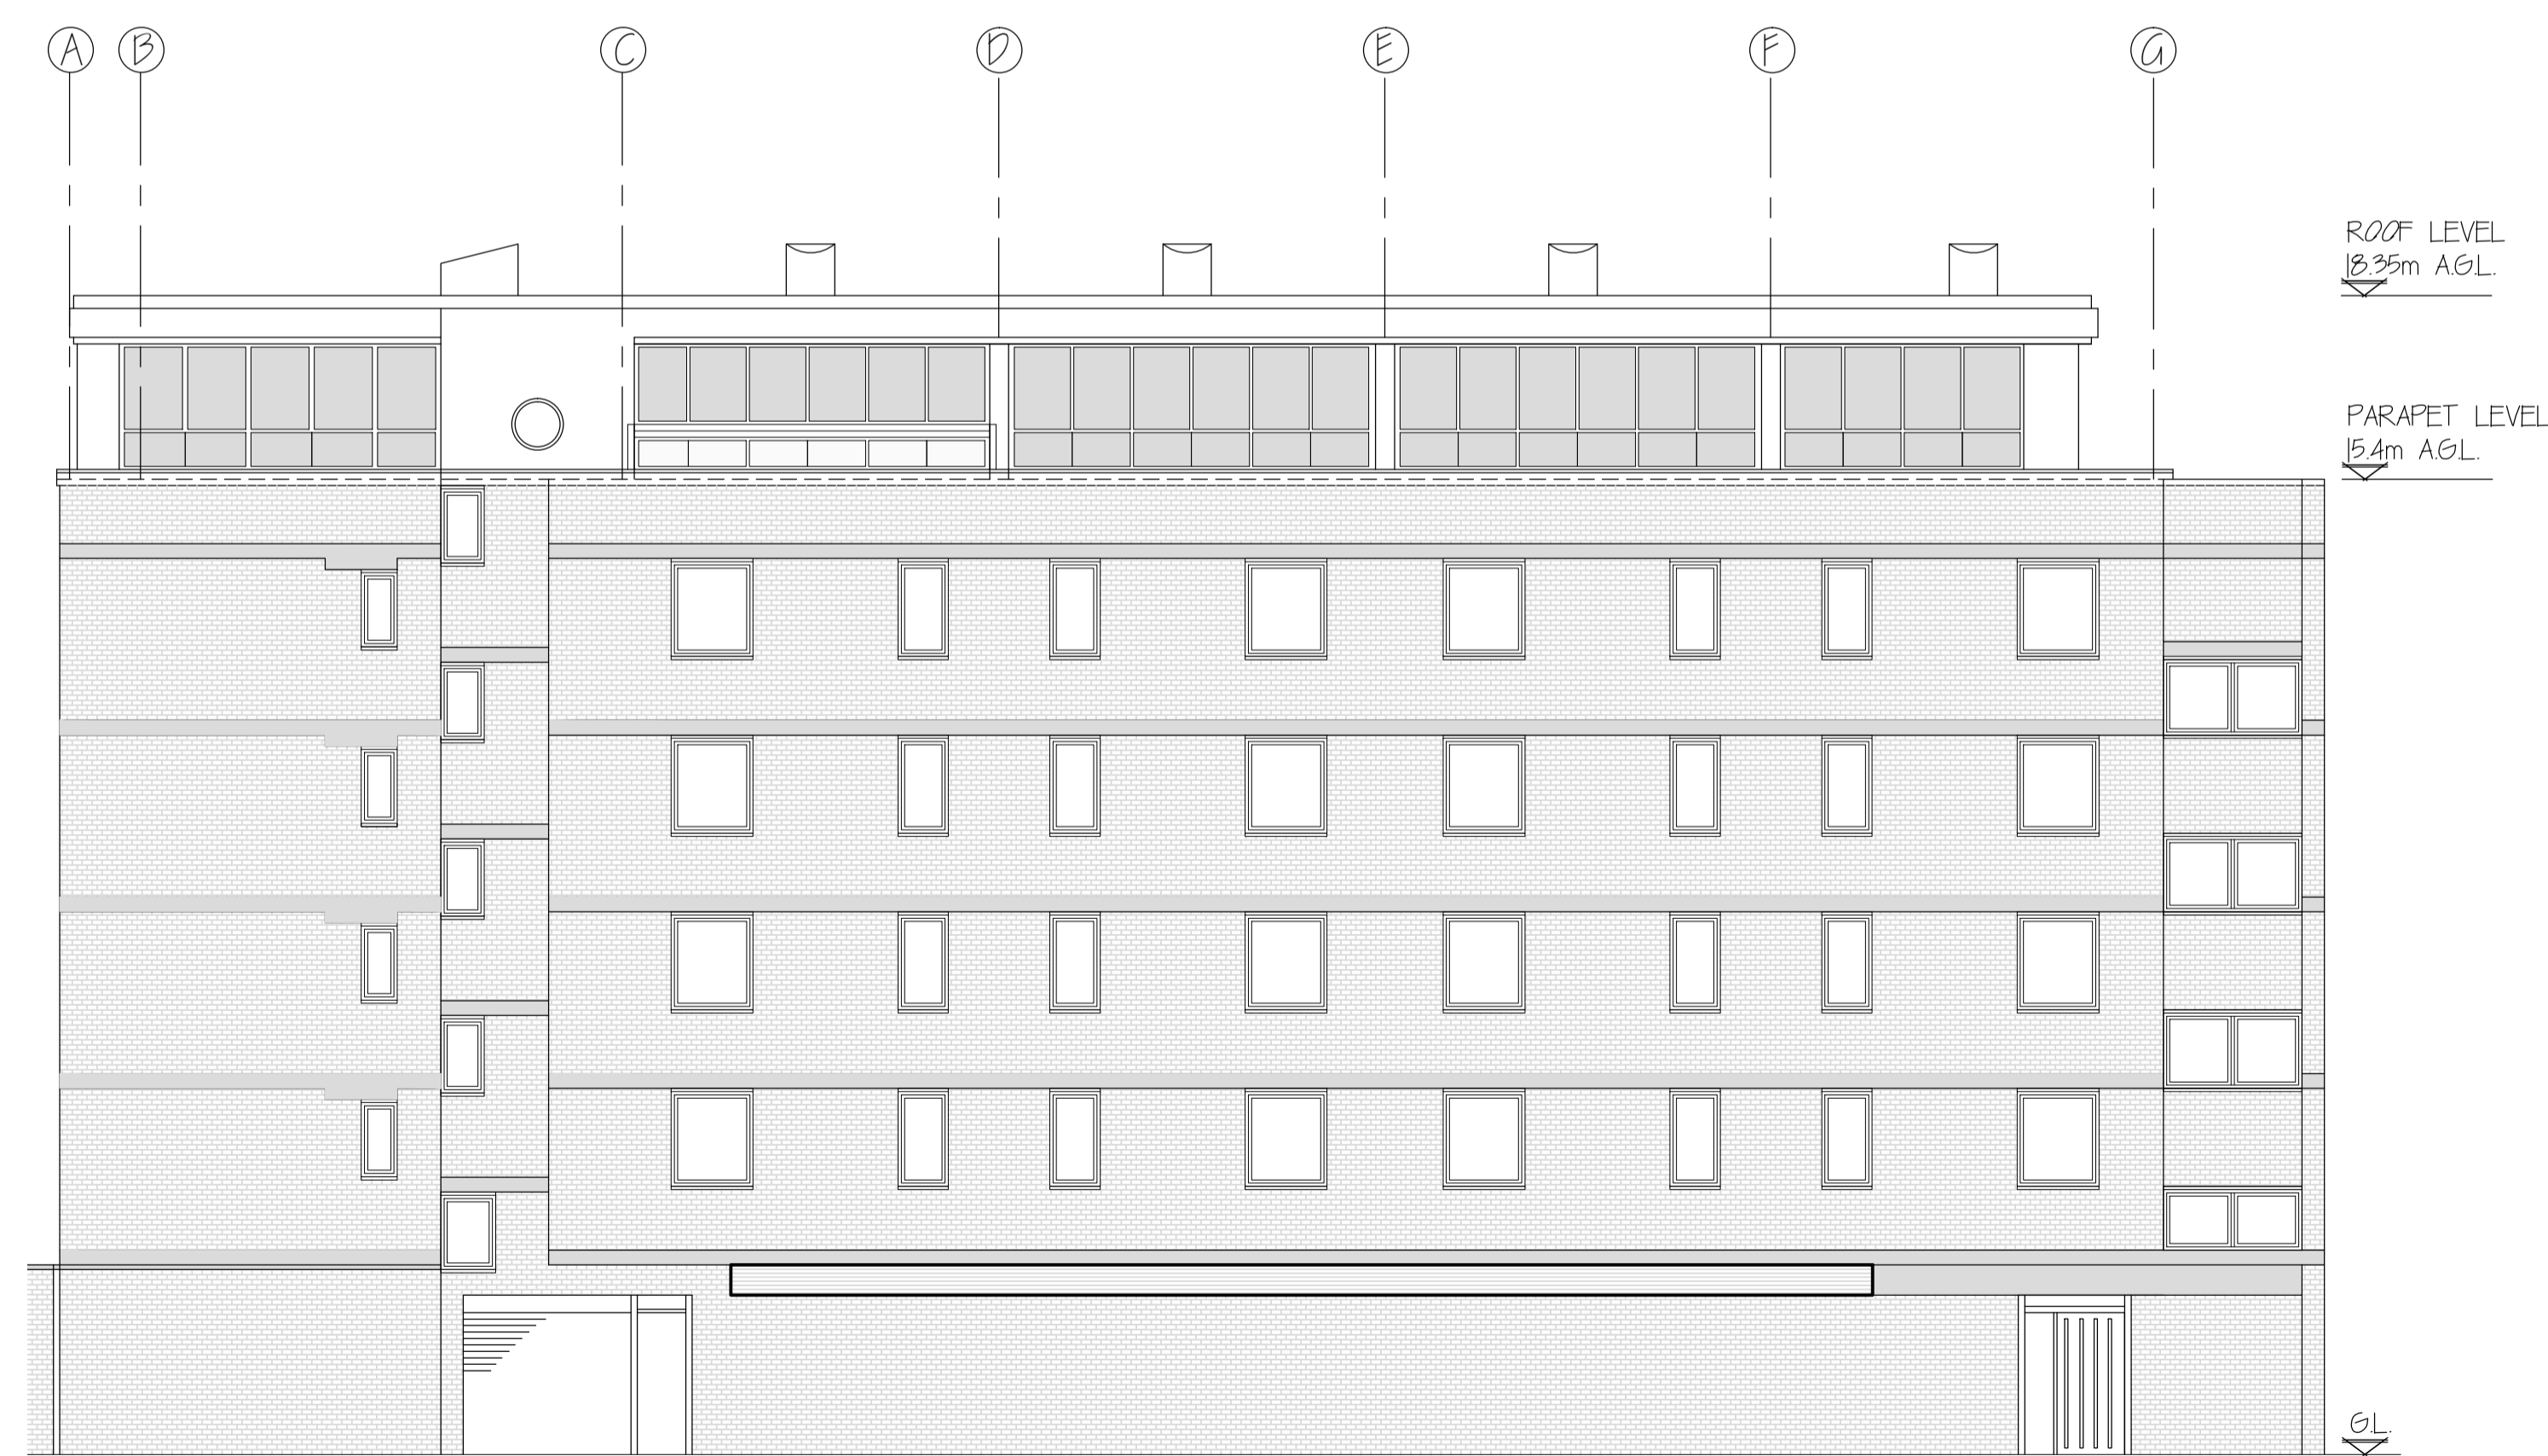

PROPOSED SOUTH EAST ELEVATION  
 (1:100)

EXTERNAL FINISHES

ROOF CONSTRUCTION BY SPECIALIST COPPER TONED METAL SHEETING. TREATED TO REDUCE PATINATION.

GLAZED AND PANELLED LIGHTWEIGHT STRUCTURE EXTERNAL CURTAIN WALLING.

BALLUSTRADING, STAINLES STEEL HANDRAILS AND STANDARDS WITH CLEAR GLAZED PANELS.

D	11.10.13	ROOF PROFILE REVISED
C	26.06.12	COLUMNS ADDED/WINDOW POSITIONS REVISED
B	26.03.12	PROPOSED DETAILS ADDED
A	03.08.11	FIRST ISSUE
AMENDMENTS		


Chartered Architects  
 The Laurels, Lynn Road, Stoke Ferry  
 King's Lynn, Norfolk, PE33 9SW  
 TEL 01366 501359 FAX 01366 502192  
 rogerpartnership@btinternet.com © RM Partnership. ALL RIGHTS RESERVED

PROJECT TITLE  
**45 NEW COMPTON STREET WC2**

DRAWING TITLE  
**PROPOSED ELEVATIONS**

DATE AUG '11 DRAWN D.W. SCALE 1:100, A1  
 DRAWING STATUS  
**PRELIMINARY**  
 JOB/DRG NO. 0814/201 REV D

1. DO NOT SCALE  
 2. THIS DRAWING IS TO BE READ WITH ALL OTHER RELEVANT DRAWINGS AND SPECIFICATIONS.

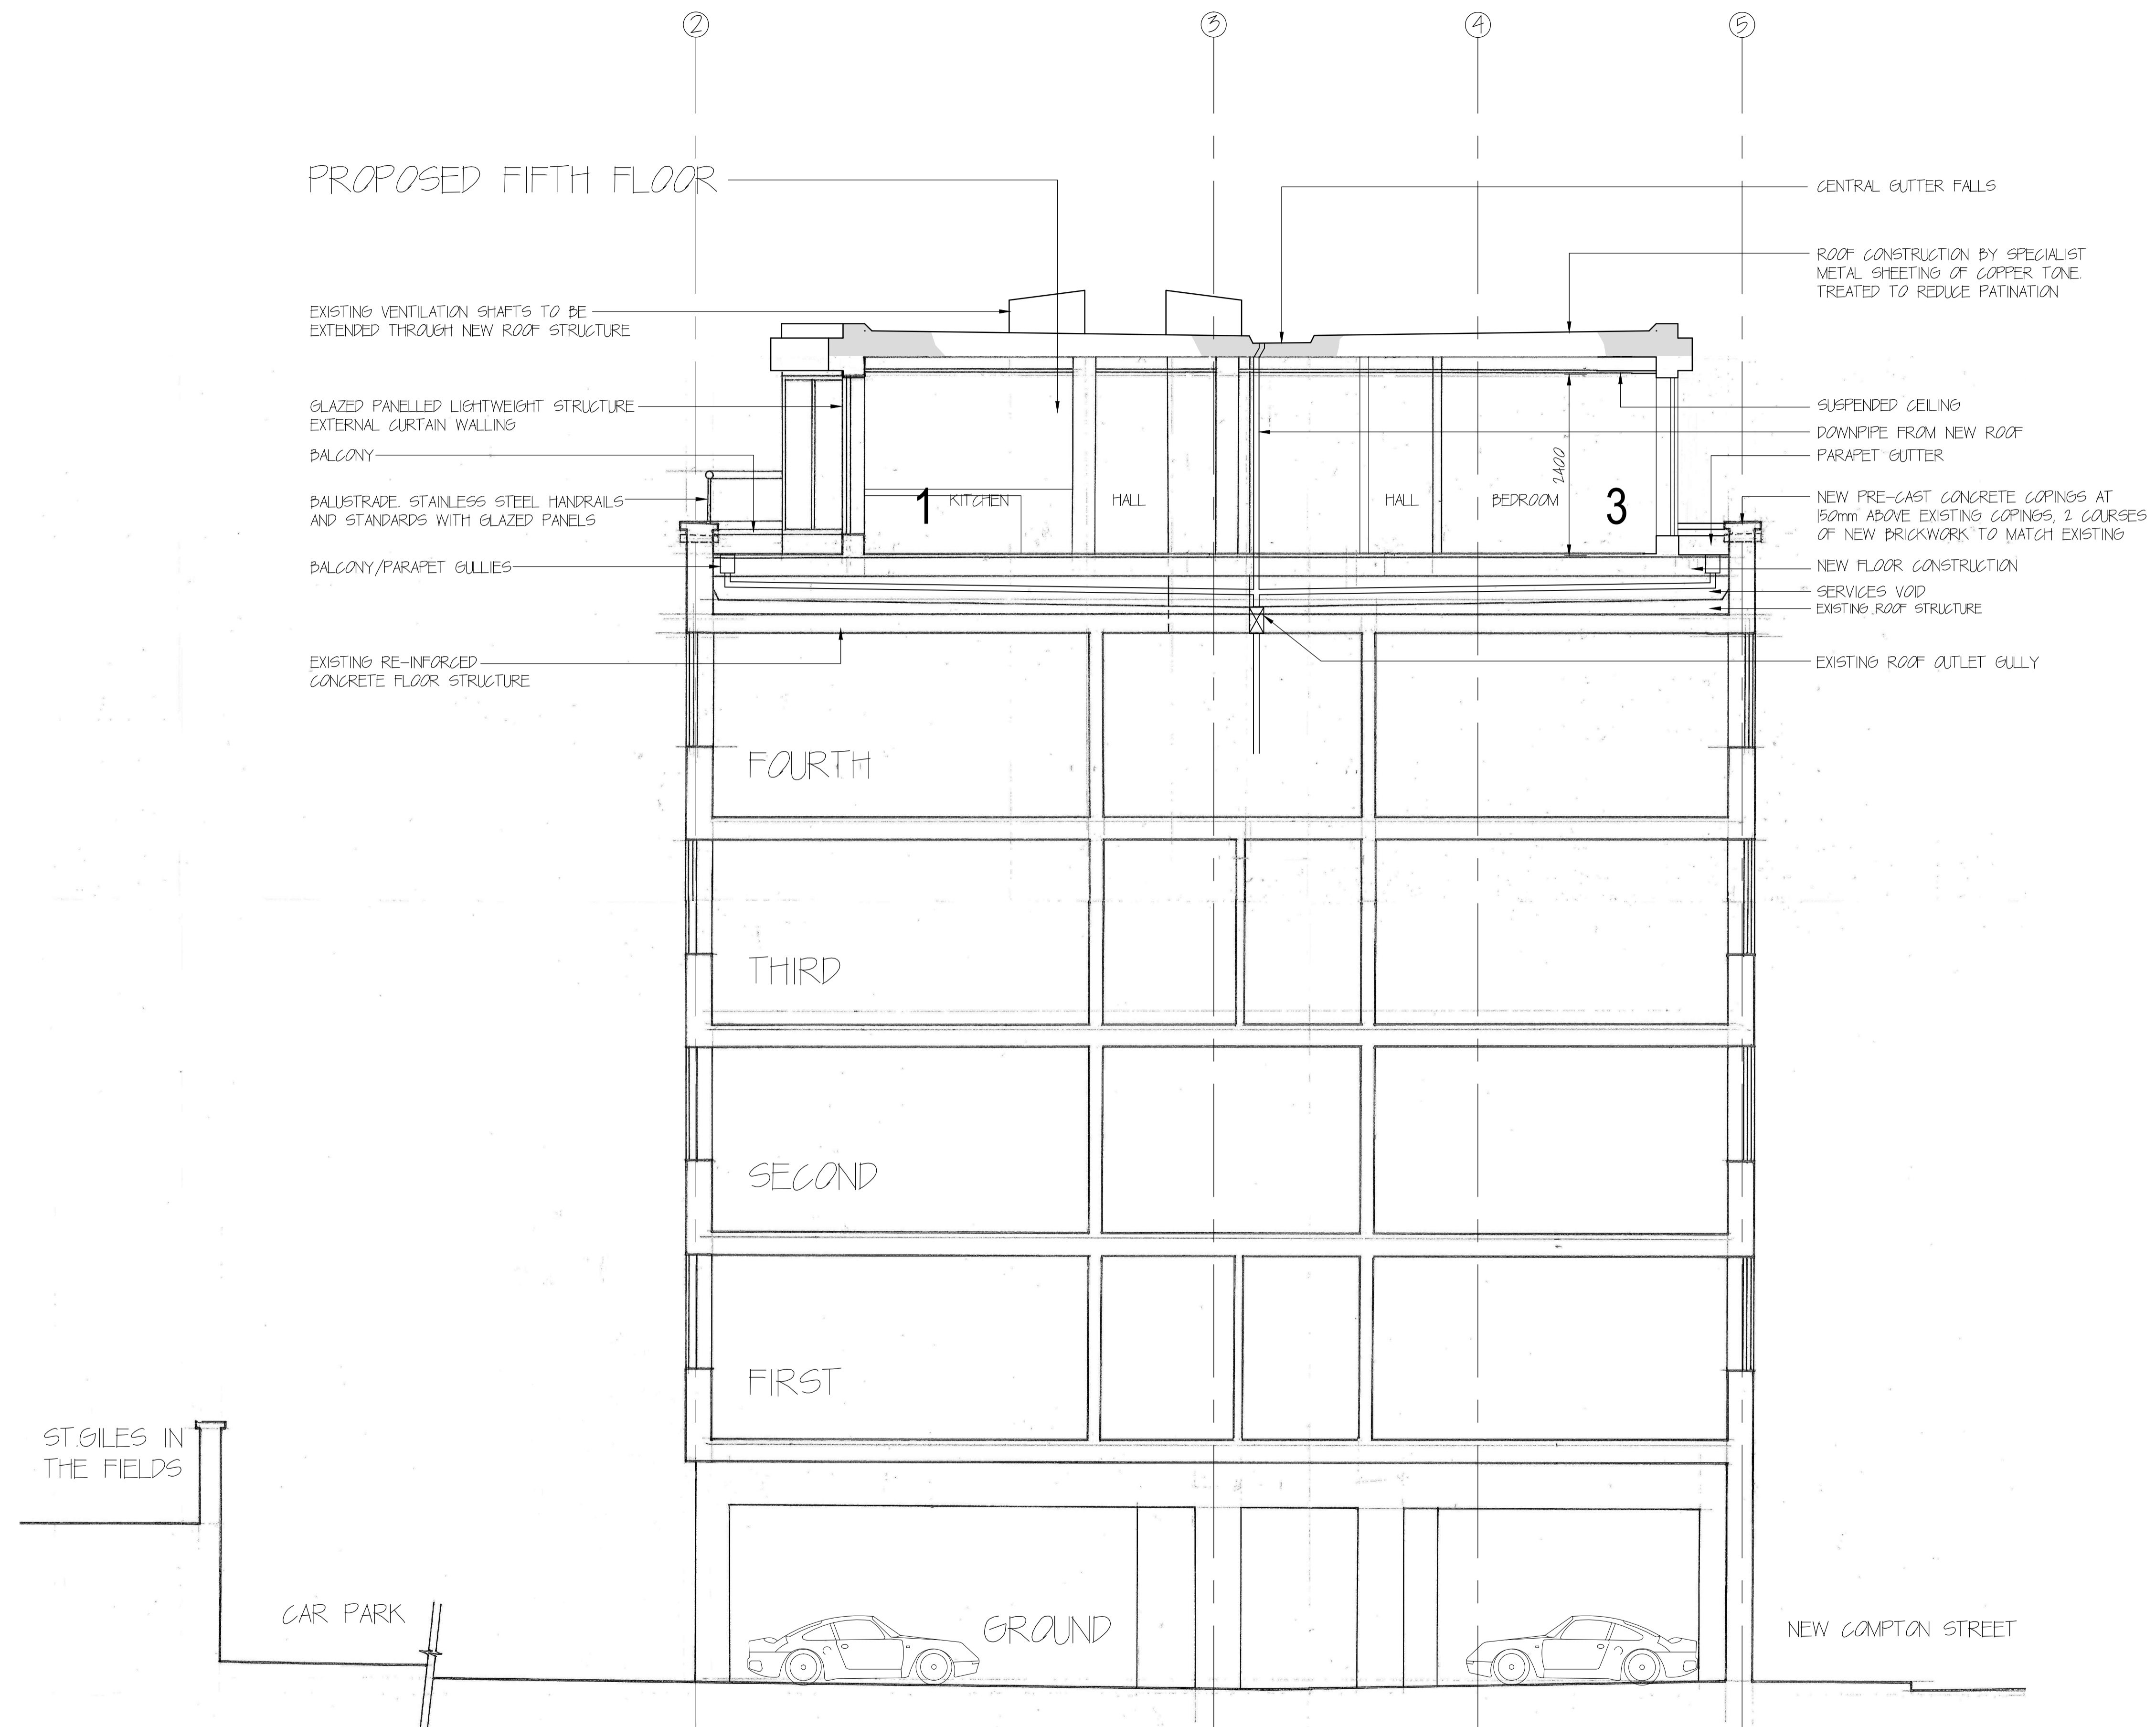

SECTION X-X  
(N.T.S.)

B 11.10.13 ROOF PROFILE REVISED  
 A 26.06.12 FIRST ISSUE  
 AMENDMENTS


Chartered Architects  
 The Laurels, Lynn Road, Stoke Ferry  
 King's Lynn, Norfolk, PE33 9SW  
 TEL: 01366 501359 FAX: 01366 502192  
 ropartnership@btinternet.com © RW Partnership ALL RIGHTS RESERVED

PROJECT TITLE  
**45 NEW COMPTON STREET WC2**

DRAWING TITLE  
**SECTION X-X**

DATE JUN '12 DRAWN D.W. SCALE N.T.S. ©A1  
 DRAWING STATUS  
**PRELIMINARY**  
 JOB/DWG NO. 0814/202 REV B

1. DO NOT SCALE.  
 2. THIS DRAWING IS TO BE READ WITH ALL OTHER RELEVANT DRAWINGS AND SPECIFICATIONS.

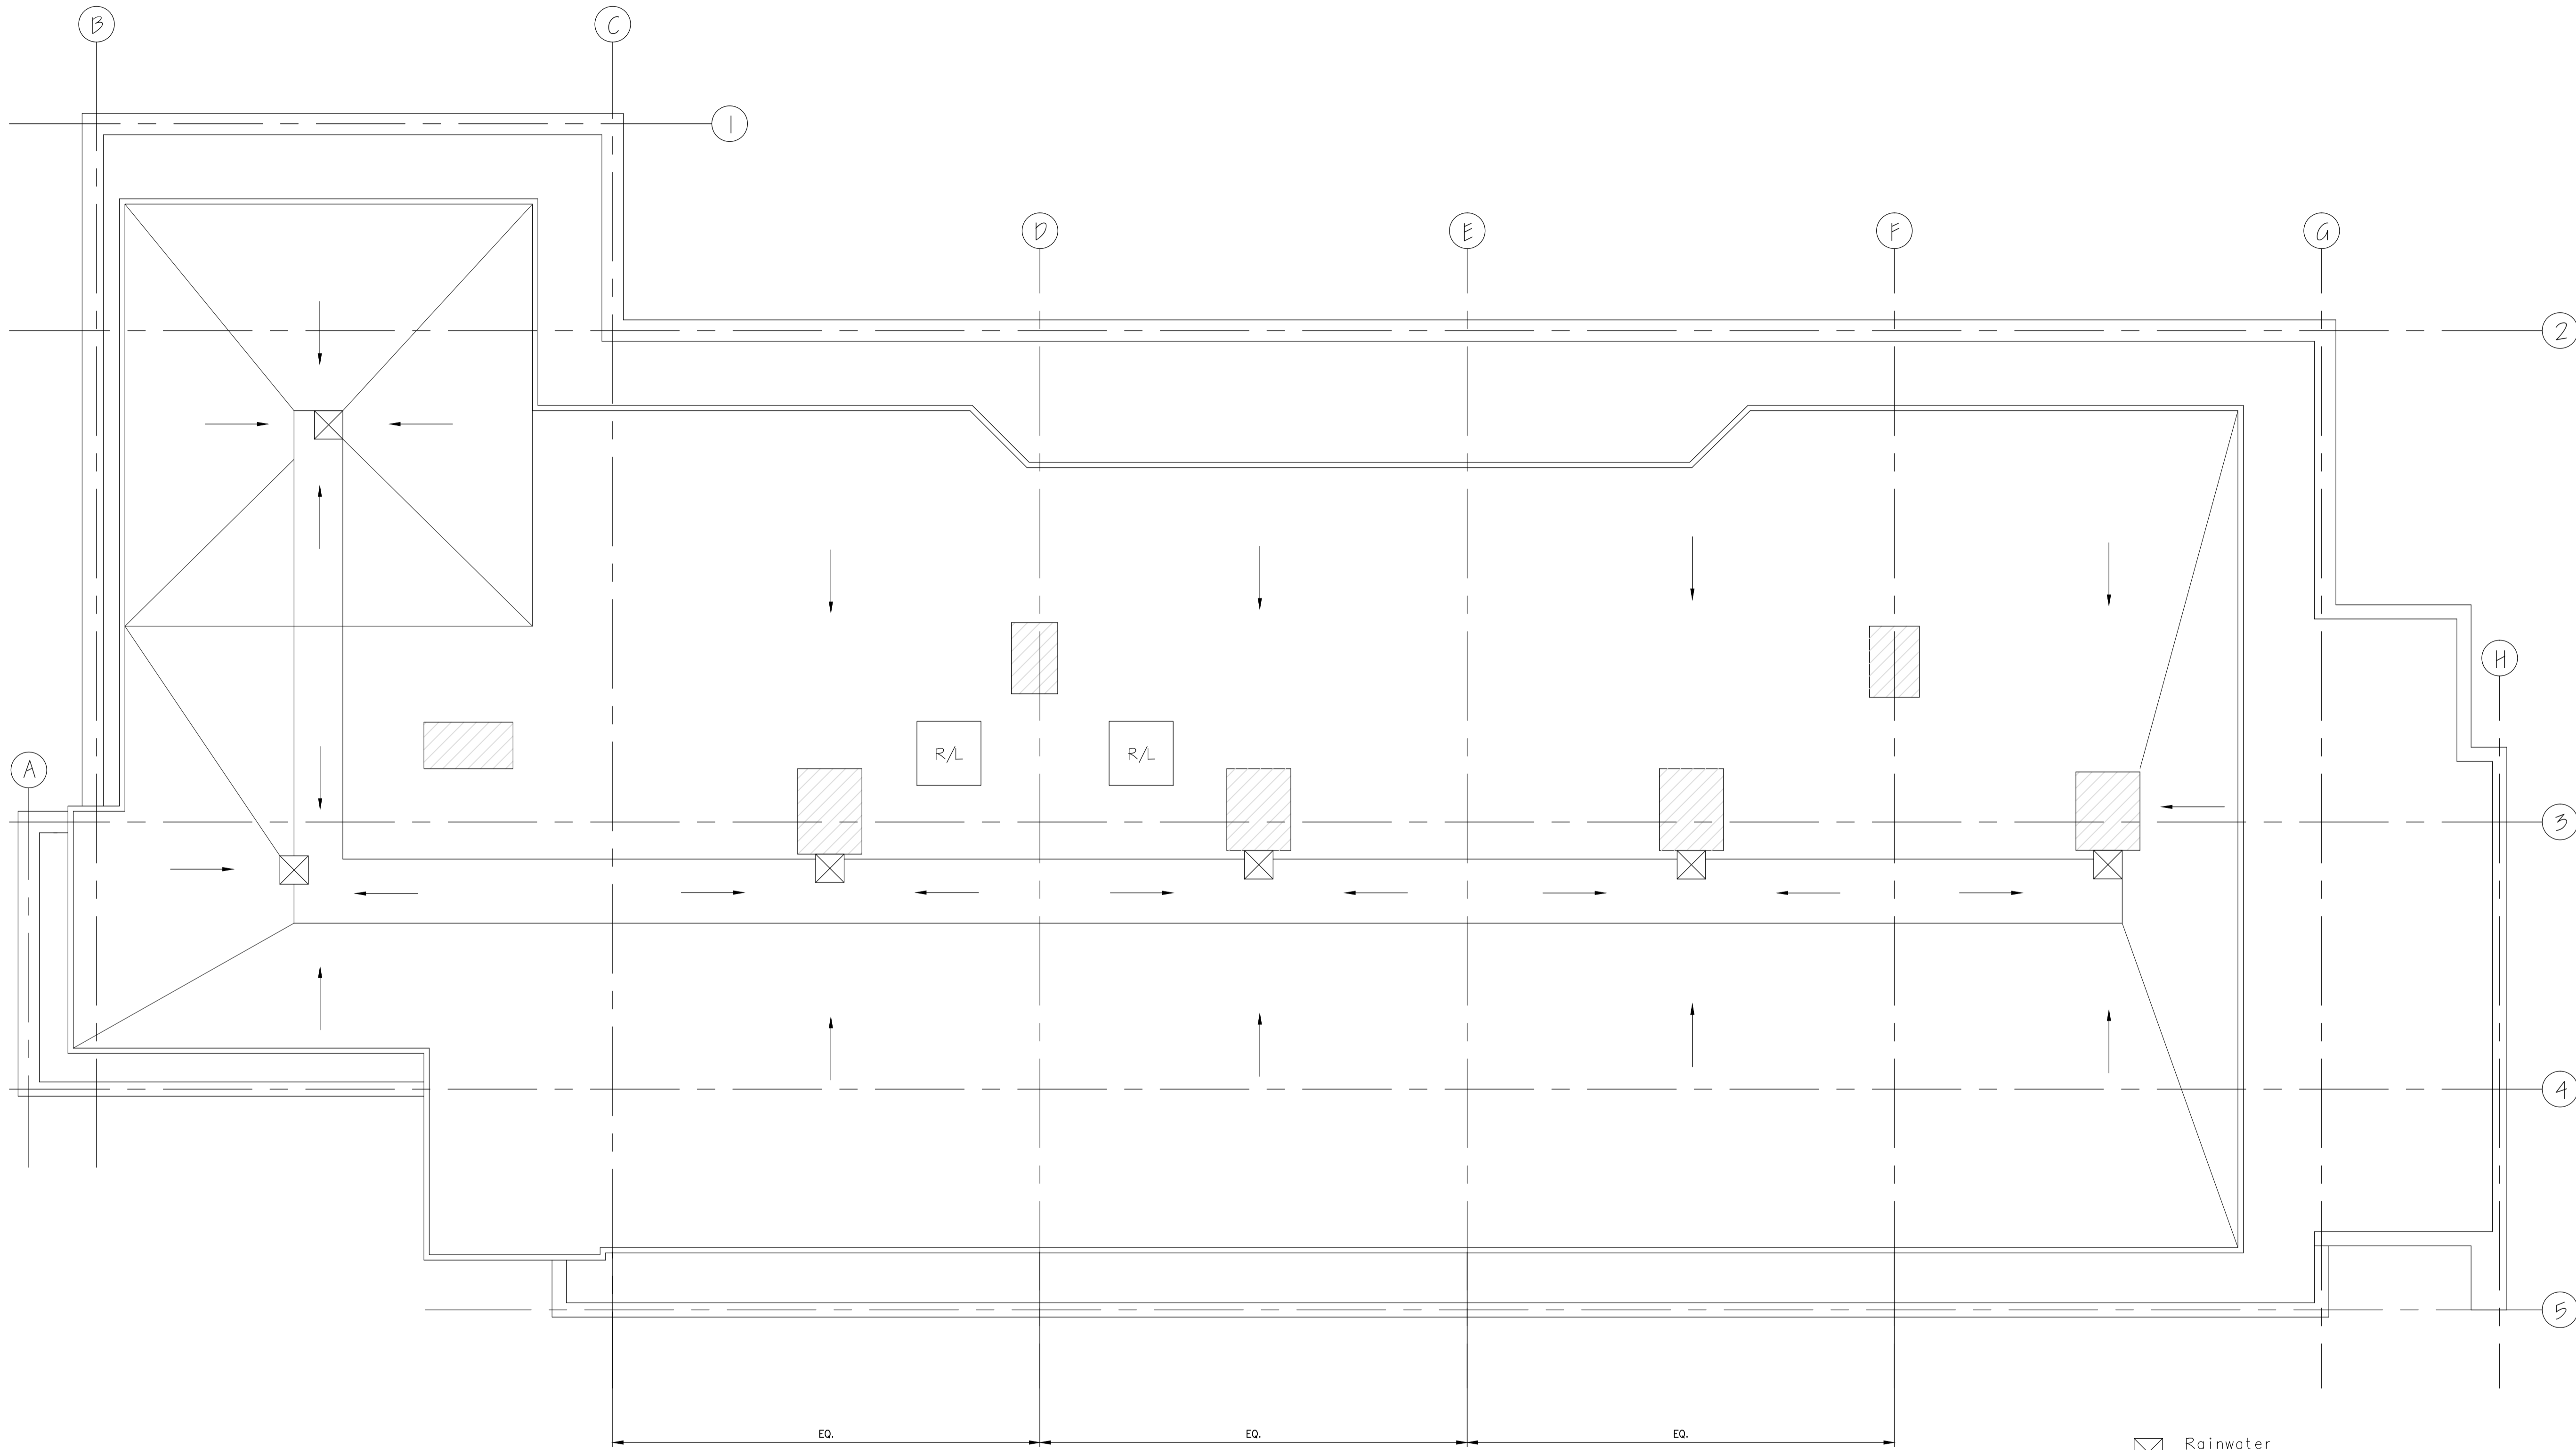

PROPOSED ROOF PLAN  
 (1:50)

D 11.10.13 ROOF PROFILE REVISED  
 C 13.09.13 ROOF PLAN REVISED  
 B 06.09.13 LAYOUT REVISED/ROOF PLAN ADDED  
 A 10.08.13 LAYOUT REVISED  
 AMENDMENTS

Chartered Architects  
 The Laurels, Lynn Road, Stoke Ferry  
 King's Lynn, Norfolk, PE33 9SW  
 TEL 01366 501359 FAX 01366 502192  
 ropartnership@btinternet.com © RW Partnership ALL RIGHTS RESERVED

PROJECT TITLE  
**45 NEW COMPTON STREET WC2**


DRAWING TITLE  
**PROPOSED ROOF PLAN**

DATE DRAWN SCALE  
 SEPT '13 D.W. 1:50, A1

DRAWING STATUS  
**PRELIMINARY**

JOB/DWG NO. REV  
 0814/205 D

1. DO NOT SCALE.
2. THIS DRAWING IS TO BE READ WITH ALL OTHER RELEVANT DRAWINGS AND SPECIFICATIONS.

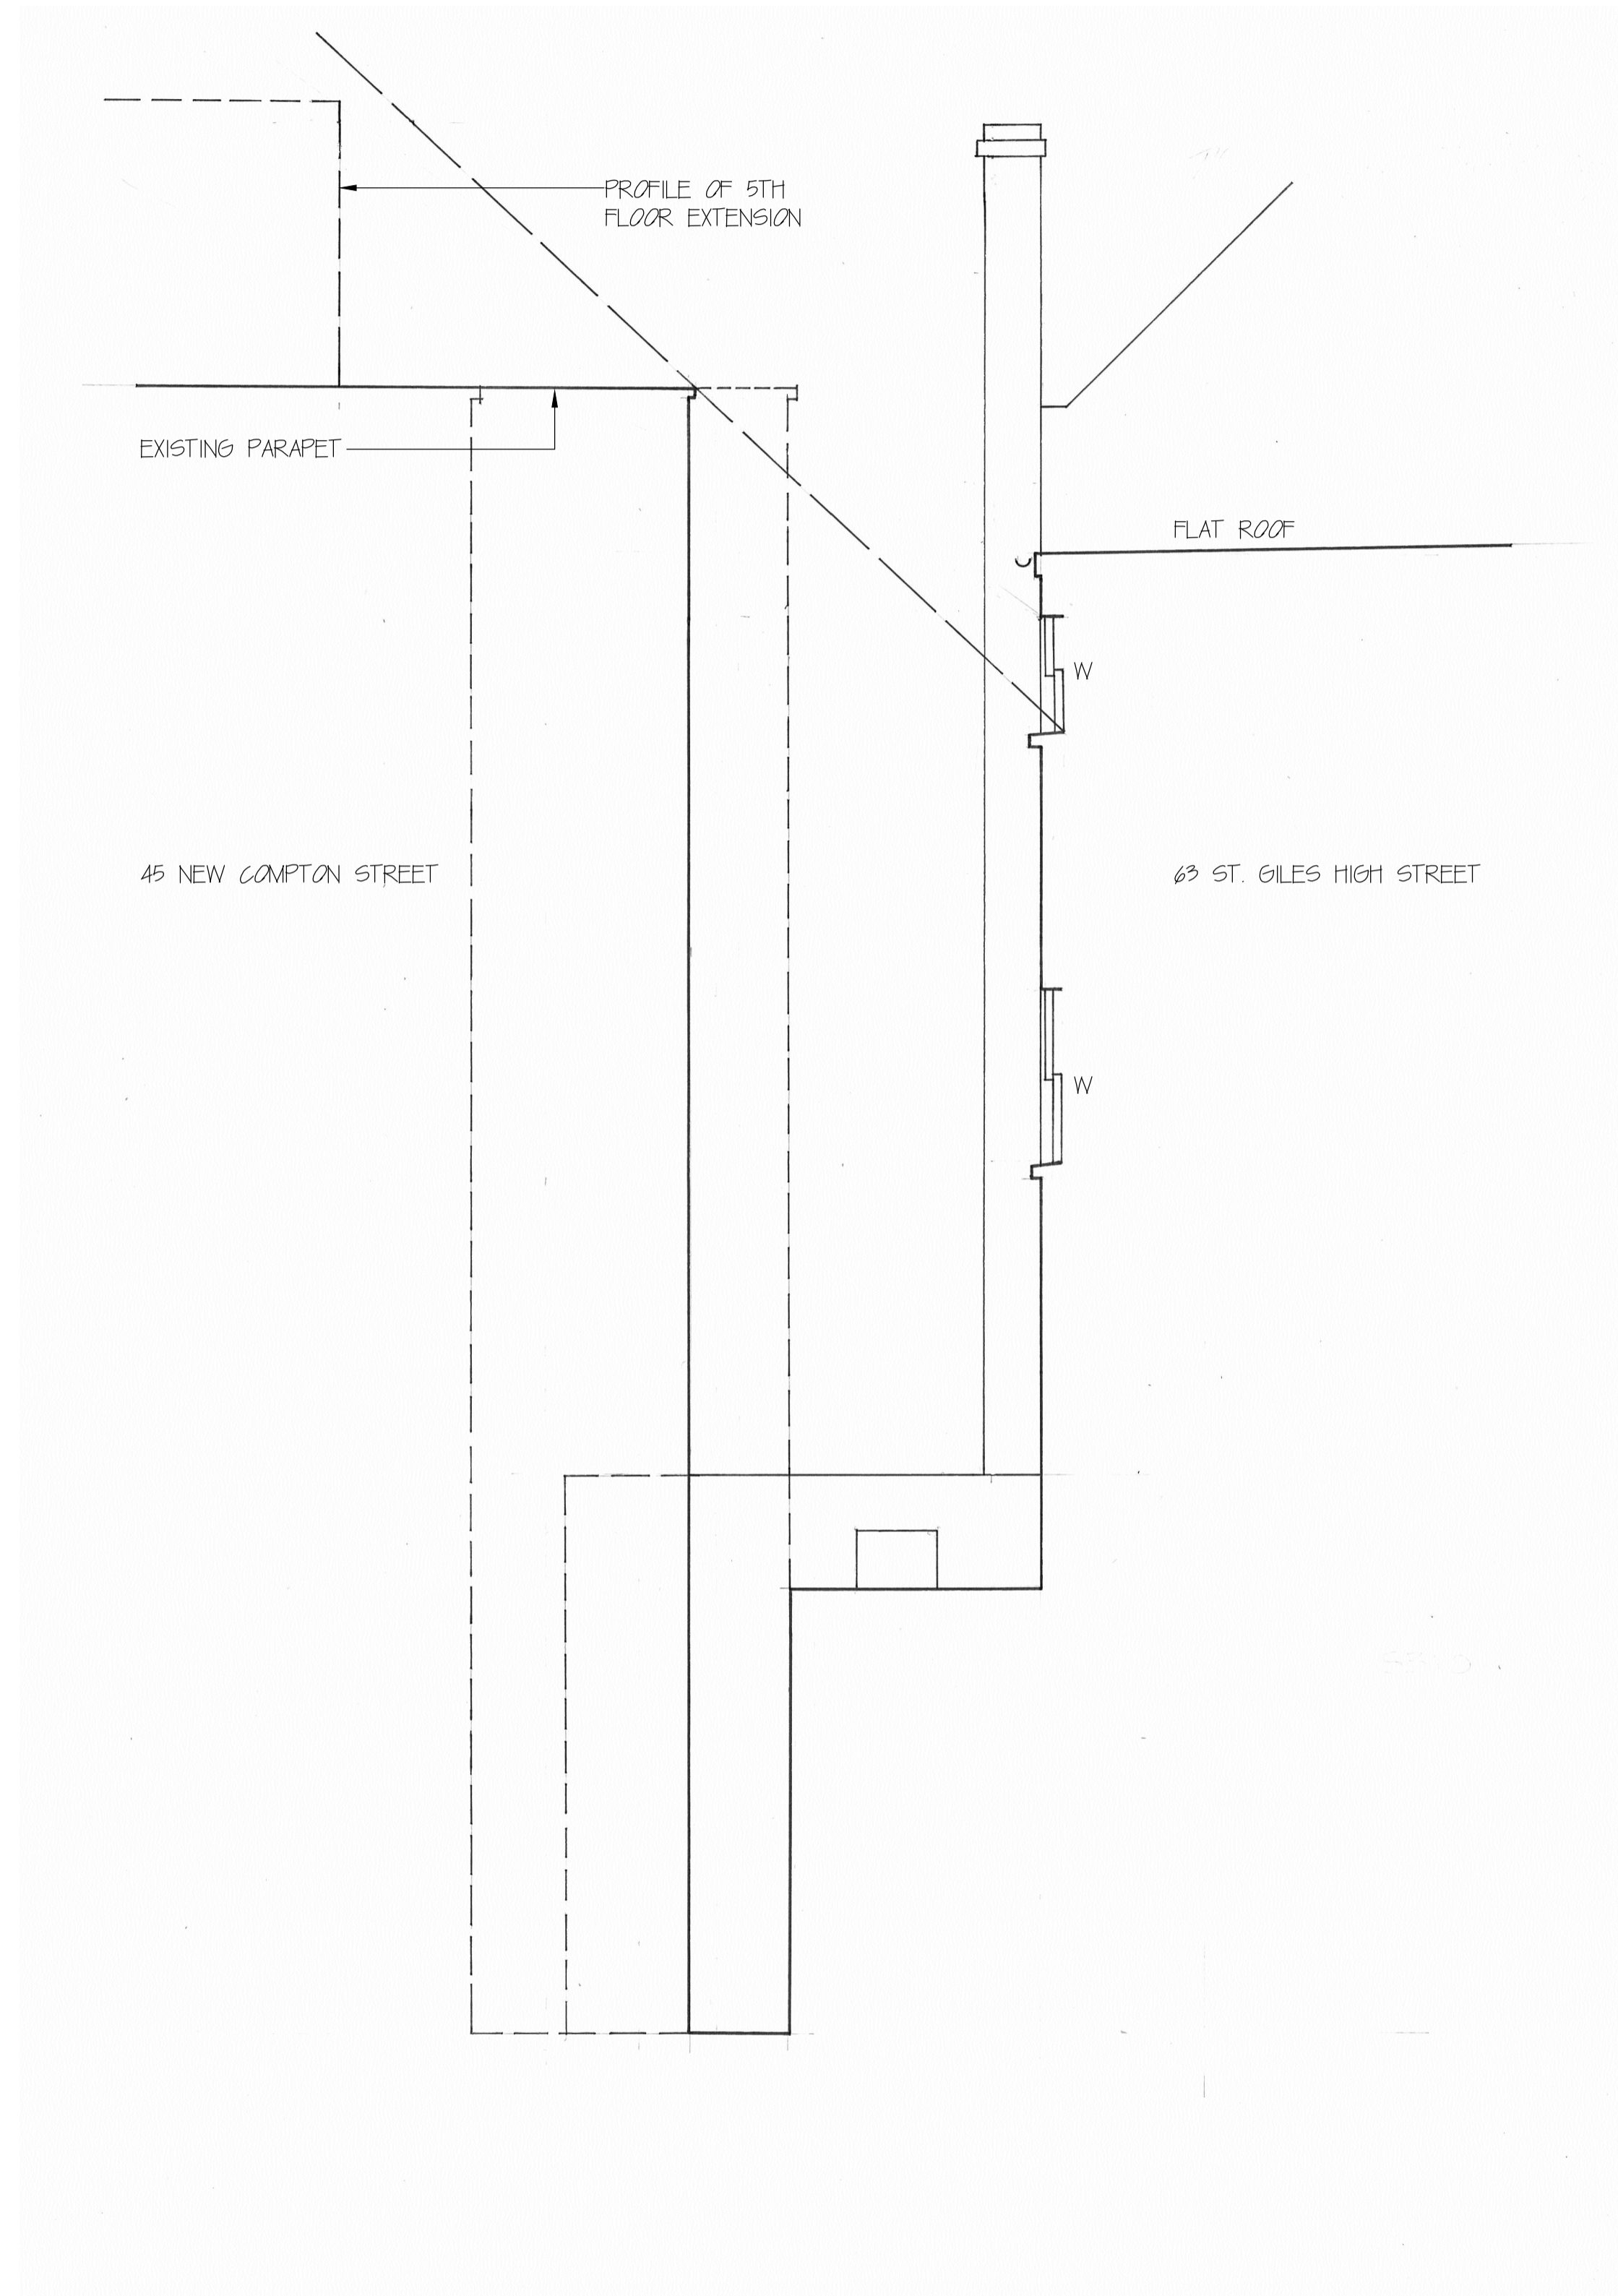

SECTION Z-Z (NB. WORST CASE)  
(1:50)

AMENDMENTS

 Chartered Architects  
The Laurels, Lynn Road, Stoke Ferry  
King's Lynn, Norfolk, PE33 9SW  
TEL 01366 501359 FAX 01366 502192  
ropartnership@btinternet.com © RW Partnership ALL RIGHTS RESERVED


PROJECT TITLE  
**45 NEW COMPTON STREET WC2**

DRAWING TITLE  
**SECTION Z-Z**

DATE DRAWN SCALE  
DEC '13 D.W. 1:50, ©A1


DRAWING STATUS  
**PRELIMINARY**

JOB/DRG NO. REV  
**0814/206 -**

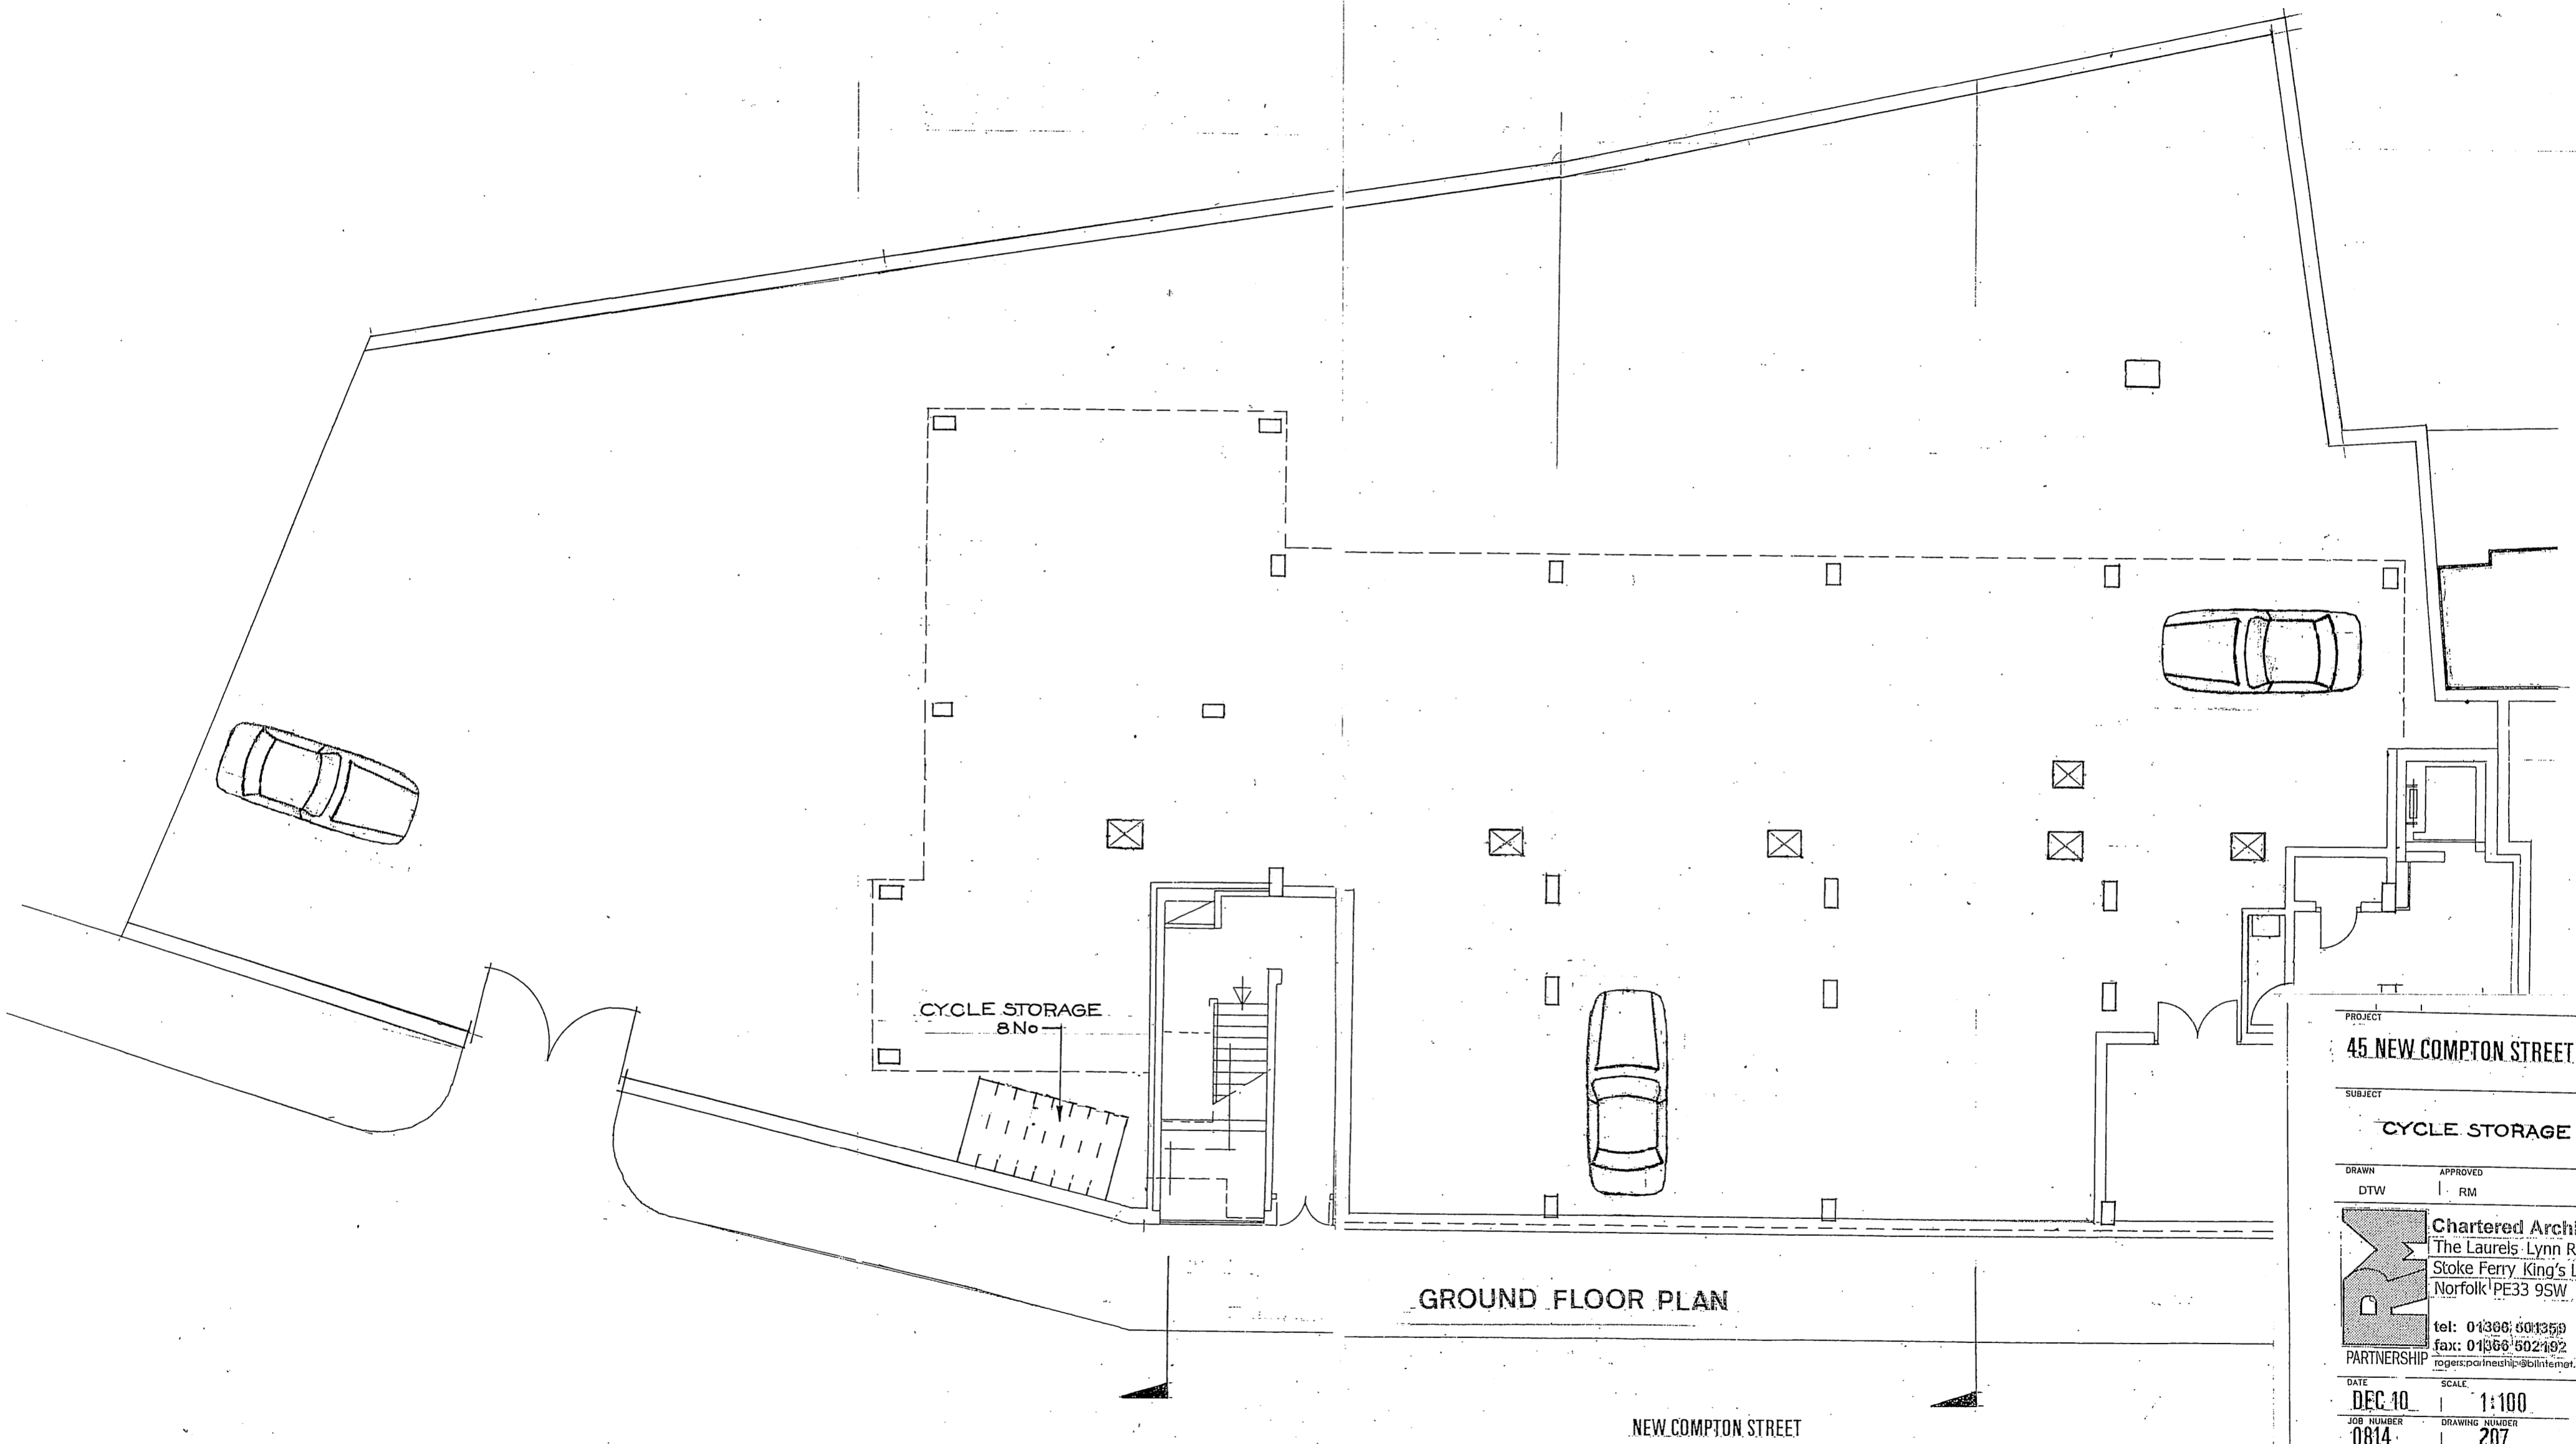


GROUND FLOOR PLAN


NEW COMPTON STREET

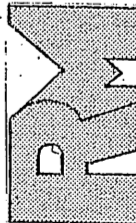PROJECT		
45 NEW COMPTON STREET WC2		
SUBJECT		
CYCLE STORAGE		
DRAWN		APPROVED
DTW		RM
 <b>Chartered Architects</b> The Laurels Lynn Road Stoke Ferry King's Lynn Norfolk PE33 9SW tel: 01366 501359 fax: 01366 502192 rogers.paineship@btinternet.com		
PARTNERSHIP		
DATE	SCALE	REVISION
DEC 10	1:100	
JOB NUMBER	DRAWING NUMBER	
0814	207	


1. DO NOT SCALE  
 2. THIS DRAWING IS TO BE READ WITH ALL OTHER RELEVANT DRAWINGS AND SPECIFICATIONS.

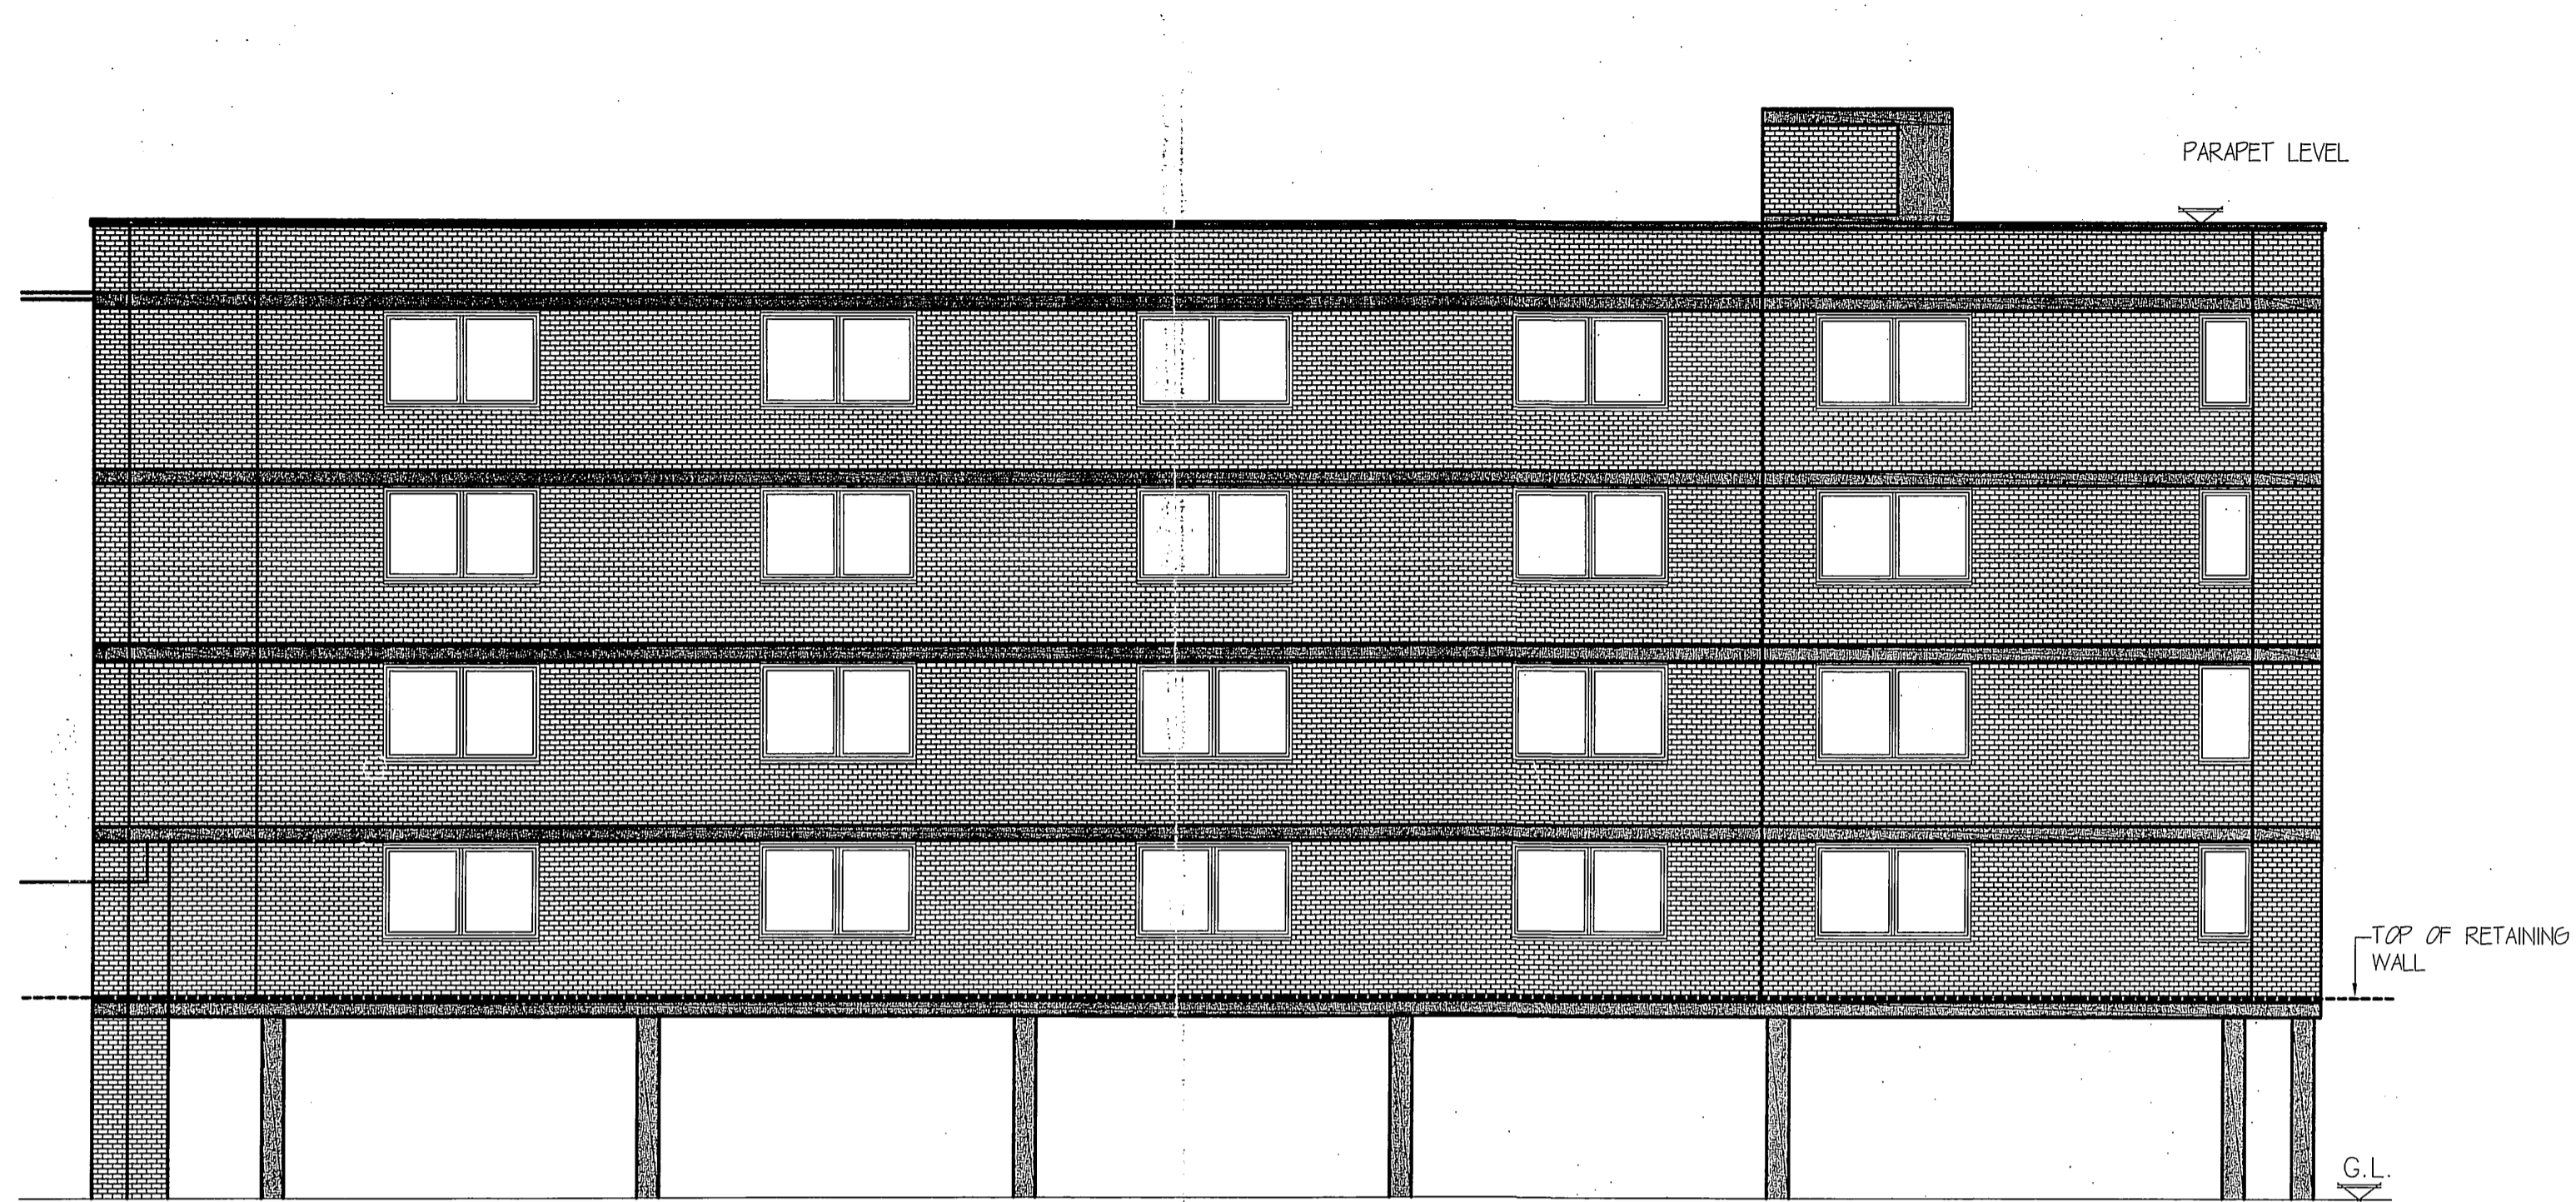

EXISTING NORTH WEST ELEVATION  
 (1:100)

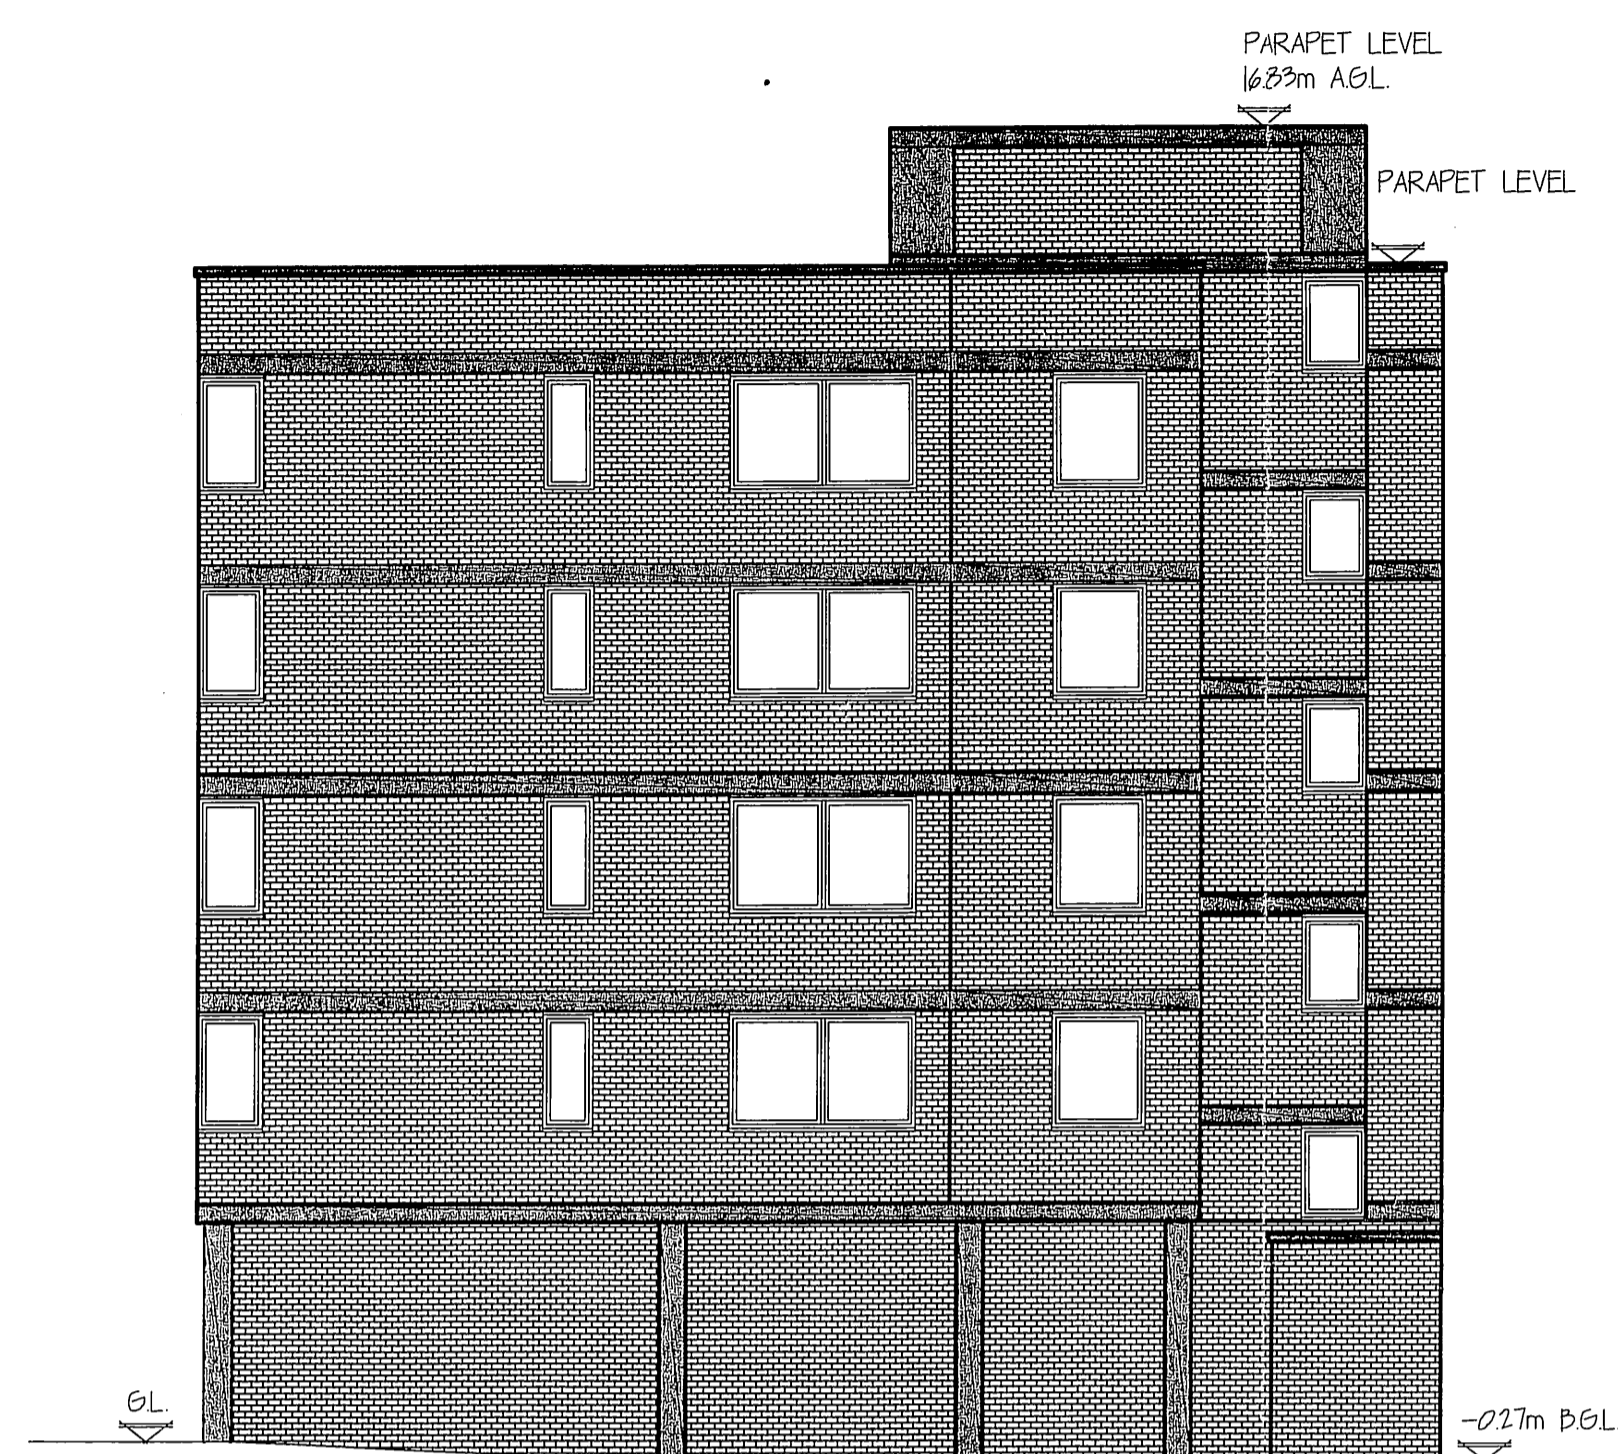

EXISTING SOUTH WEST ELEVATION  
 (1:100)

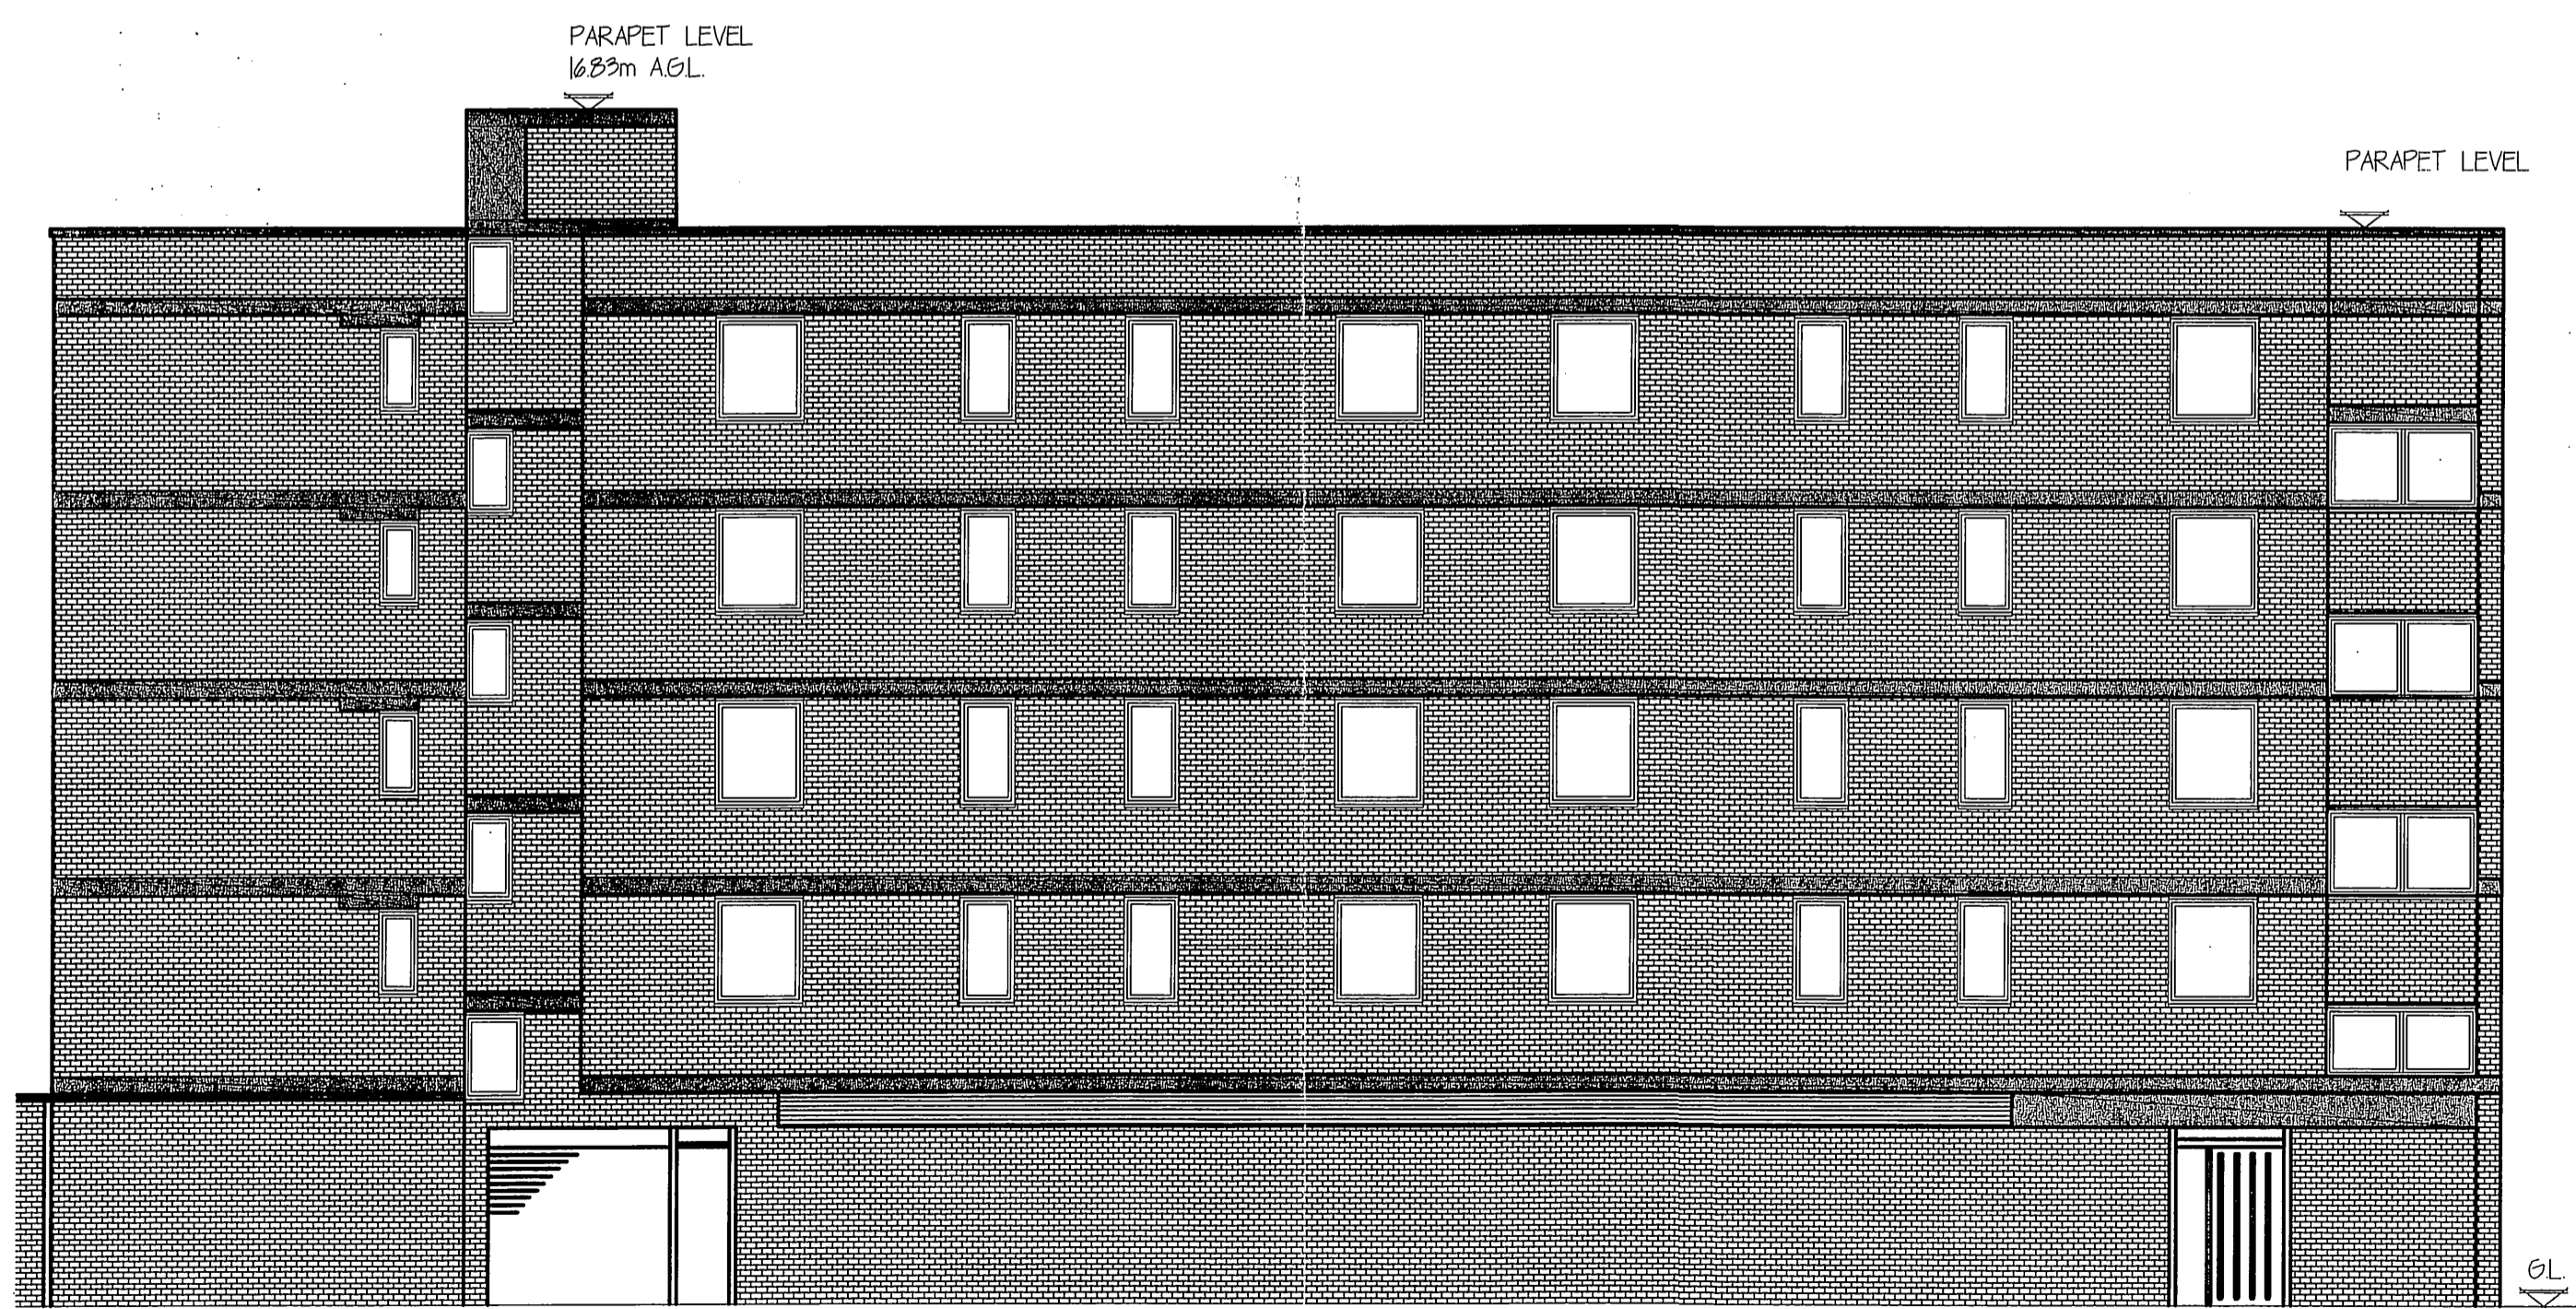

EXISTING SOUTH EAST ELEVATION  
 (1:100)

PROJECT  
**45 NEW COMPTON STREET WC2**


SUBJECT  
**EXISTING**

DRAWN DTW | APPROVED RM


**Chartered Architects**  
 The Laurels Lynn Road  
 Stoke Ferry King's Lynn  
 Norfolk PE33 9SW

tel: 01366 601399  
 fax: 01366 602192  
 togers@partnership@btinternet.com


DATE **DEC 10** | SCALE **1:100** | REVISION  
 JOB NUMBER **0814** | DRAWING NUMBER **104**

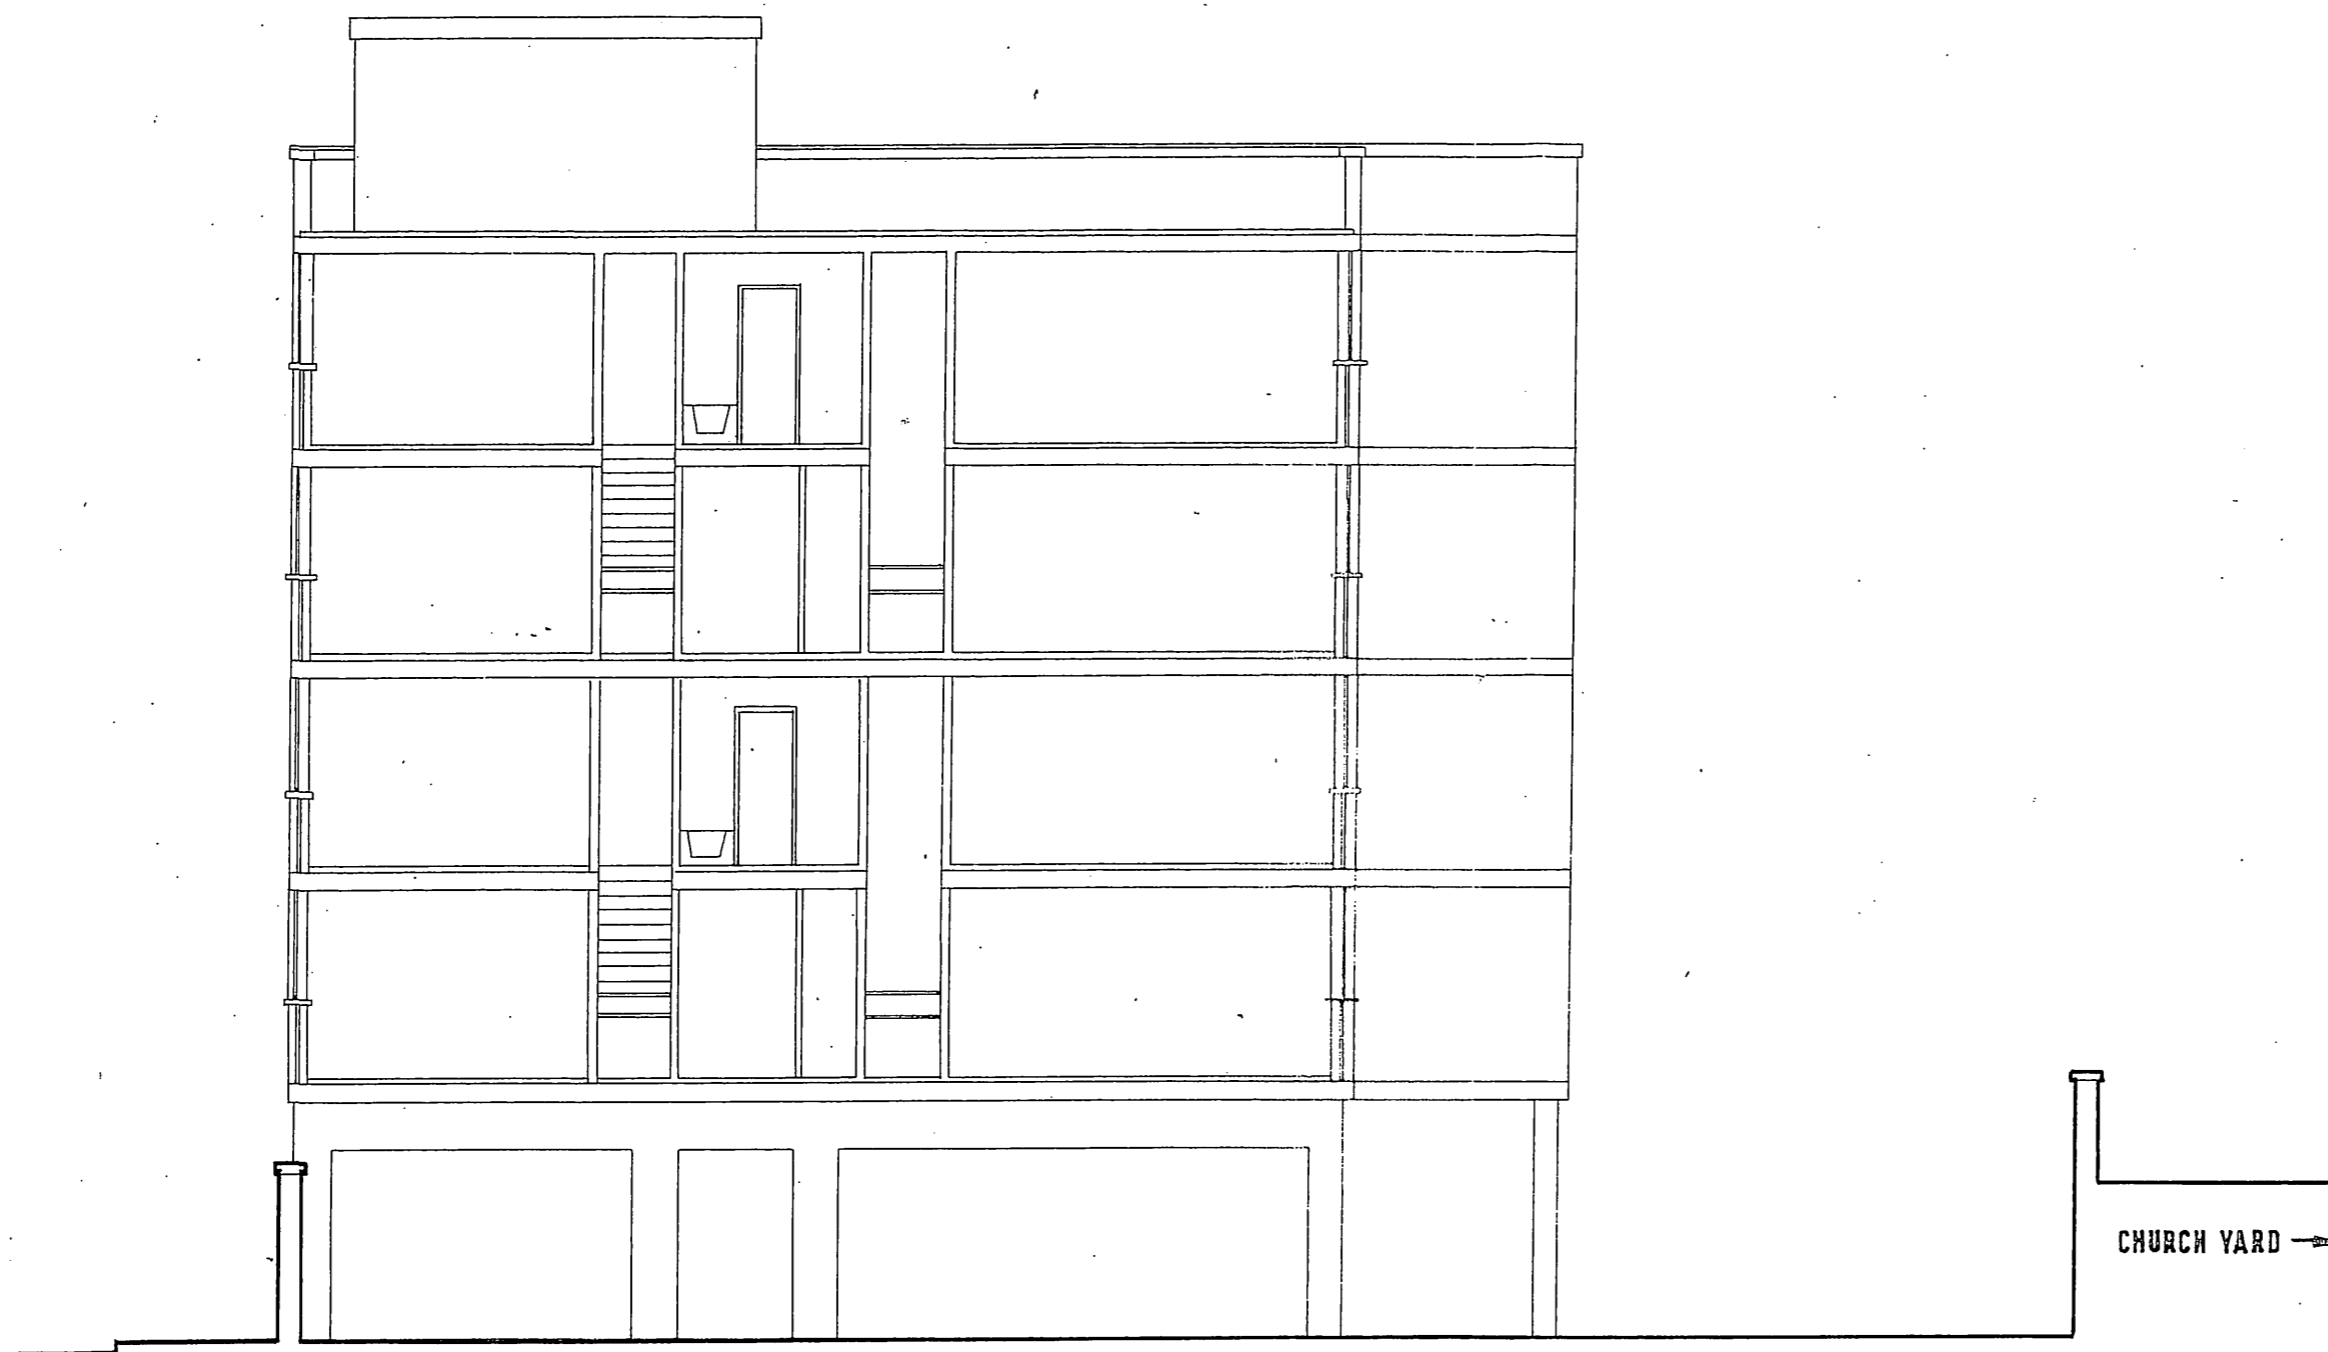


SECTION B - B

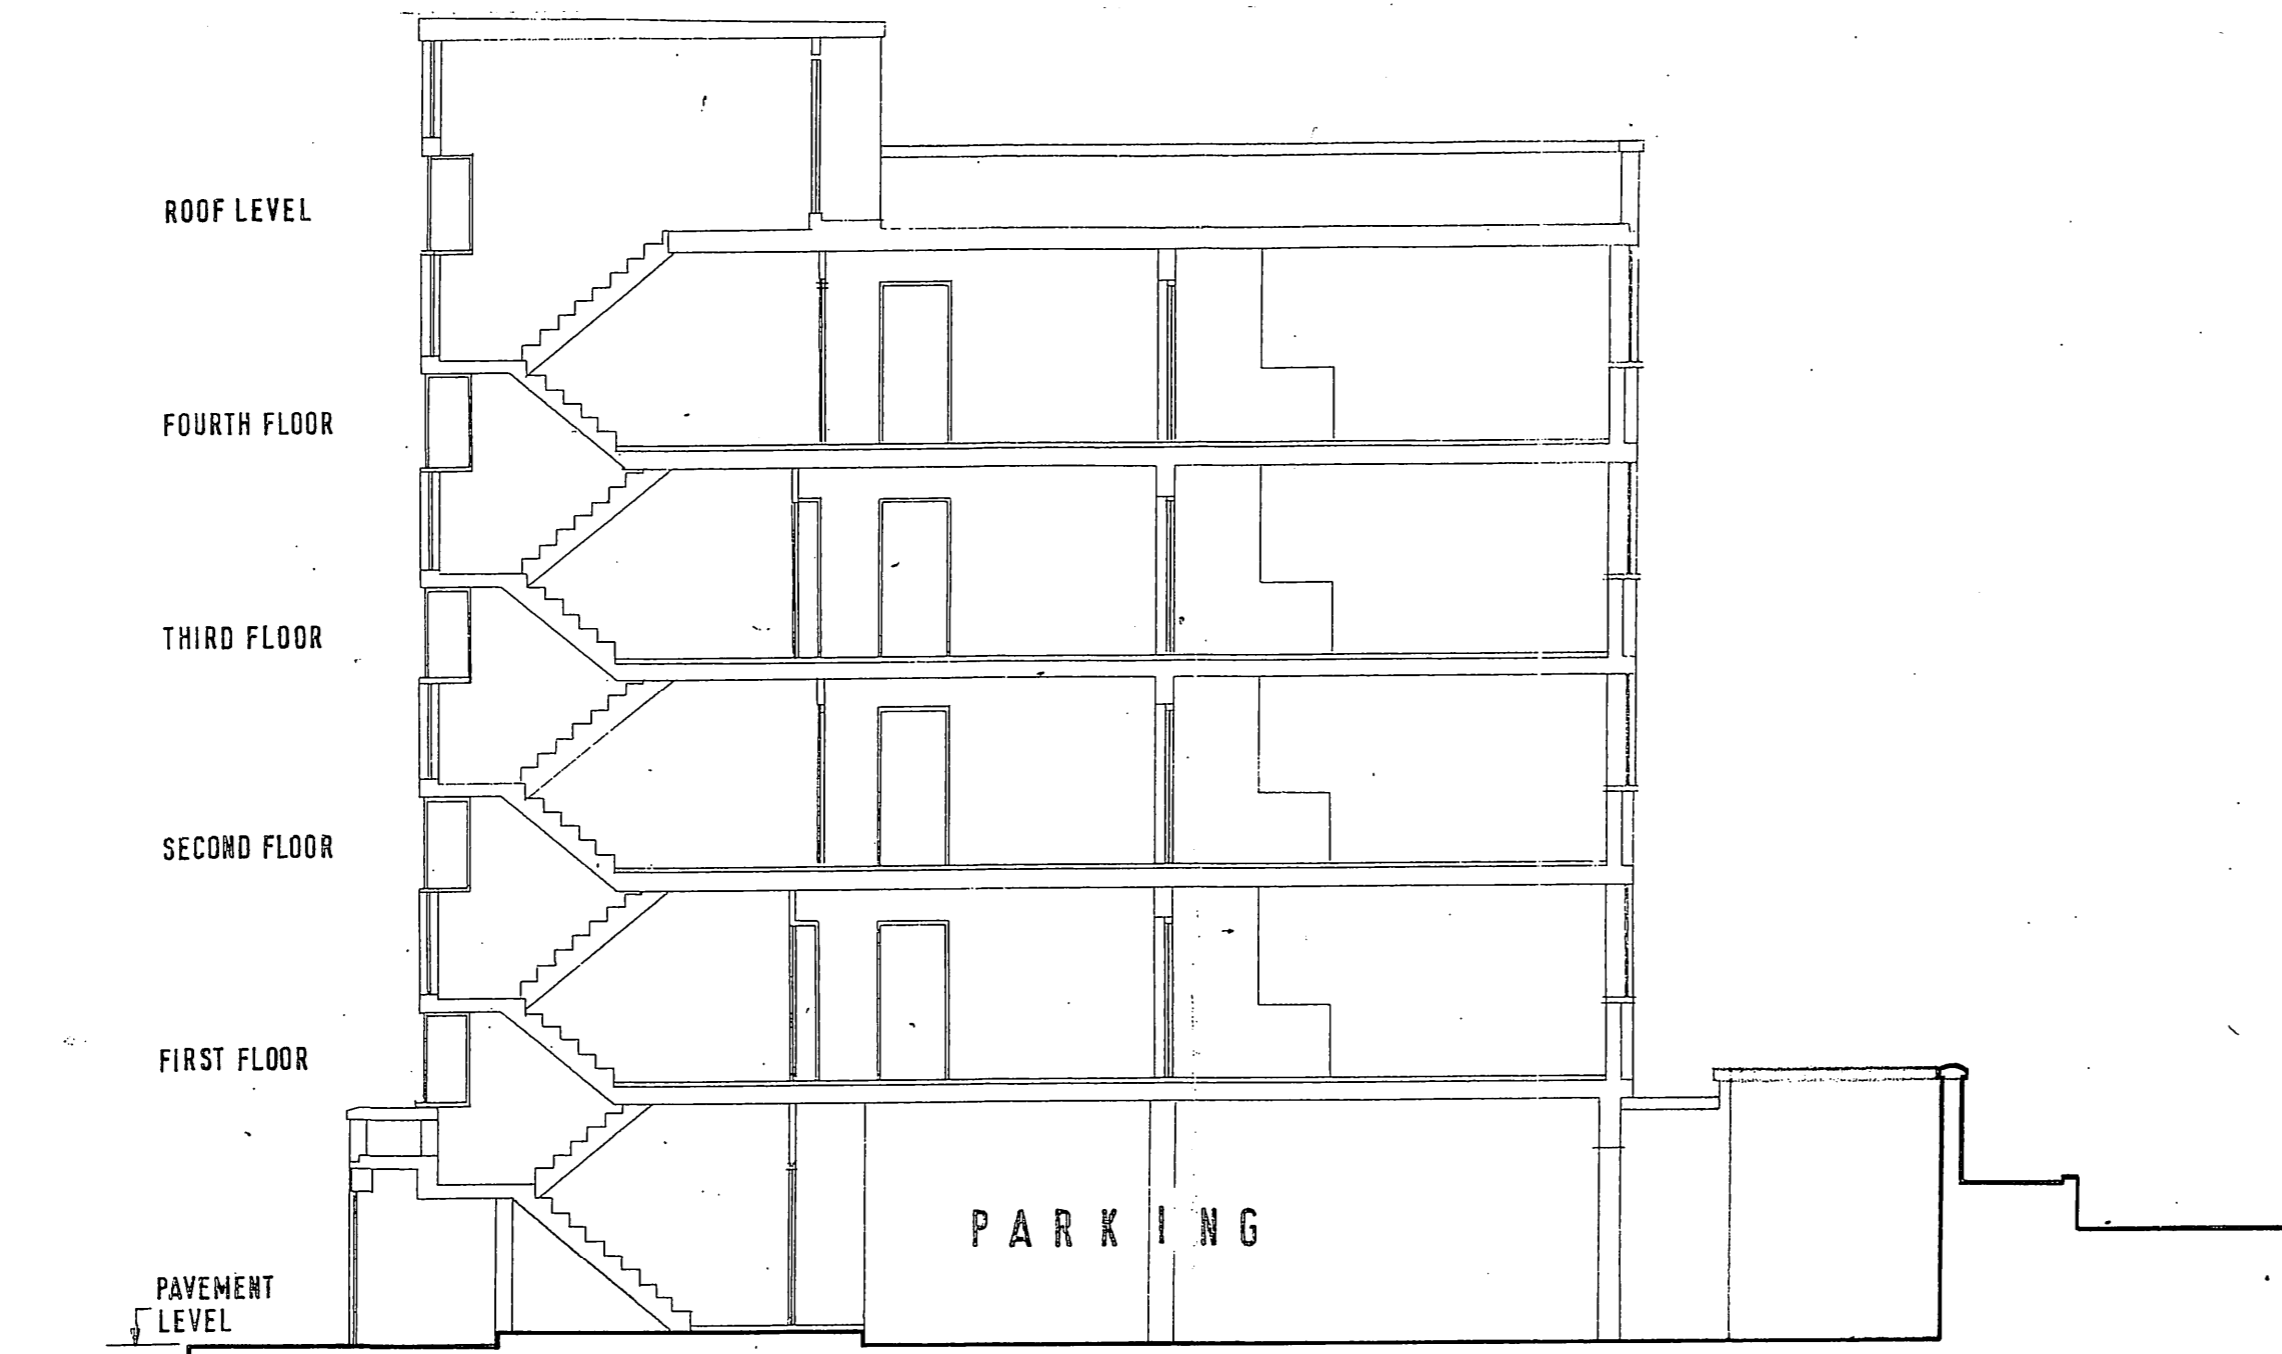


SECTION A - A

PROJECT			
45 NEW COMPTON STREET WC2			
SUBJECT			
EXISTING			
DRAWN		APPROVED	
DTW		RM	
 <b>Chartered Architects</b> The Laurels Lynn Road Stoke Ferry King's Lynn Norfolk PE33 9SW tel: 01390 601359 fax: 01366 502492 rogers.painehill@btinternet.com			
PARTNERSHIP			
DATE	SCALE	REVISION	
DEC 10	1:100		
JOB NUMBER	DRAWING NUMBER		
0814	103		



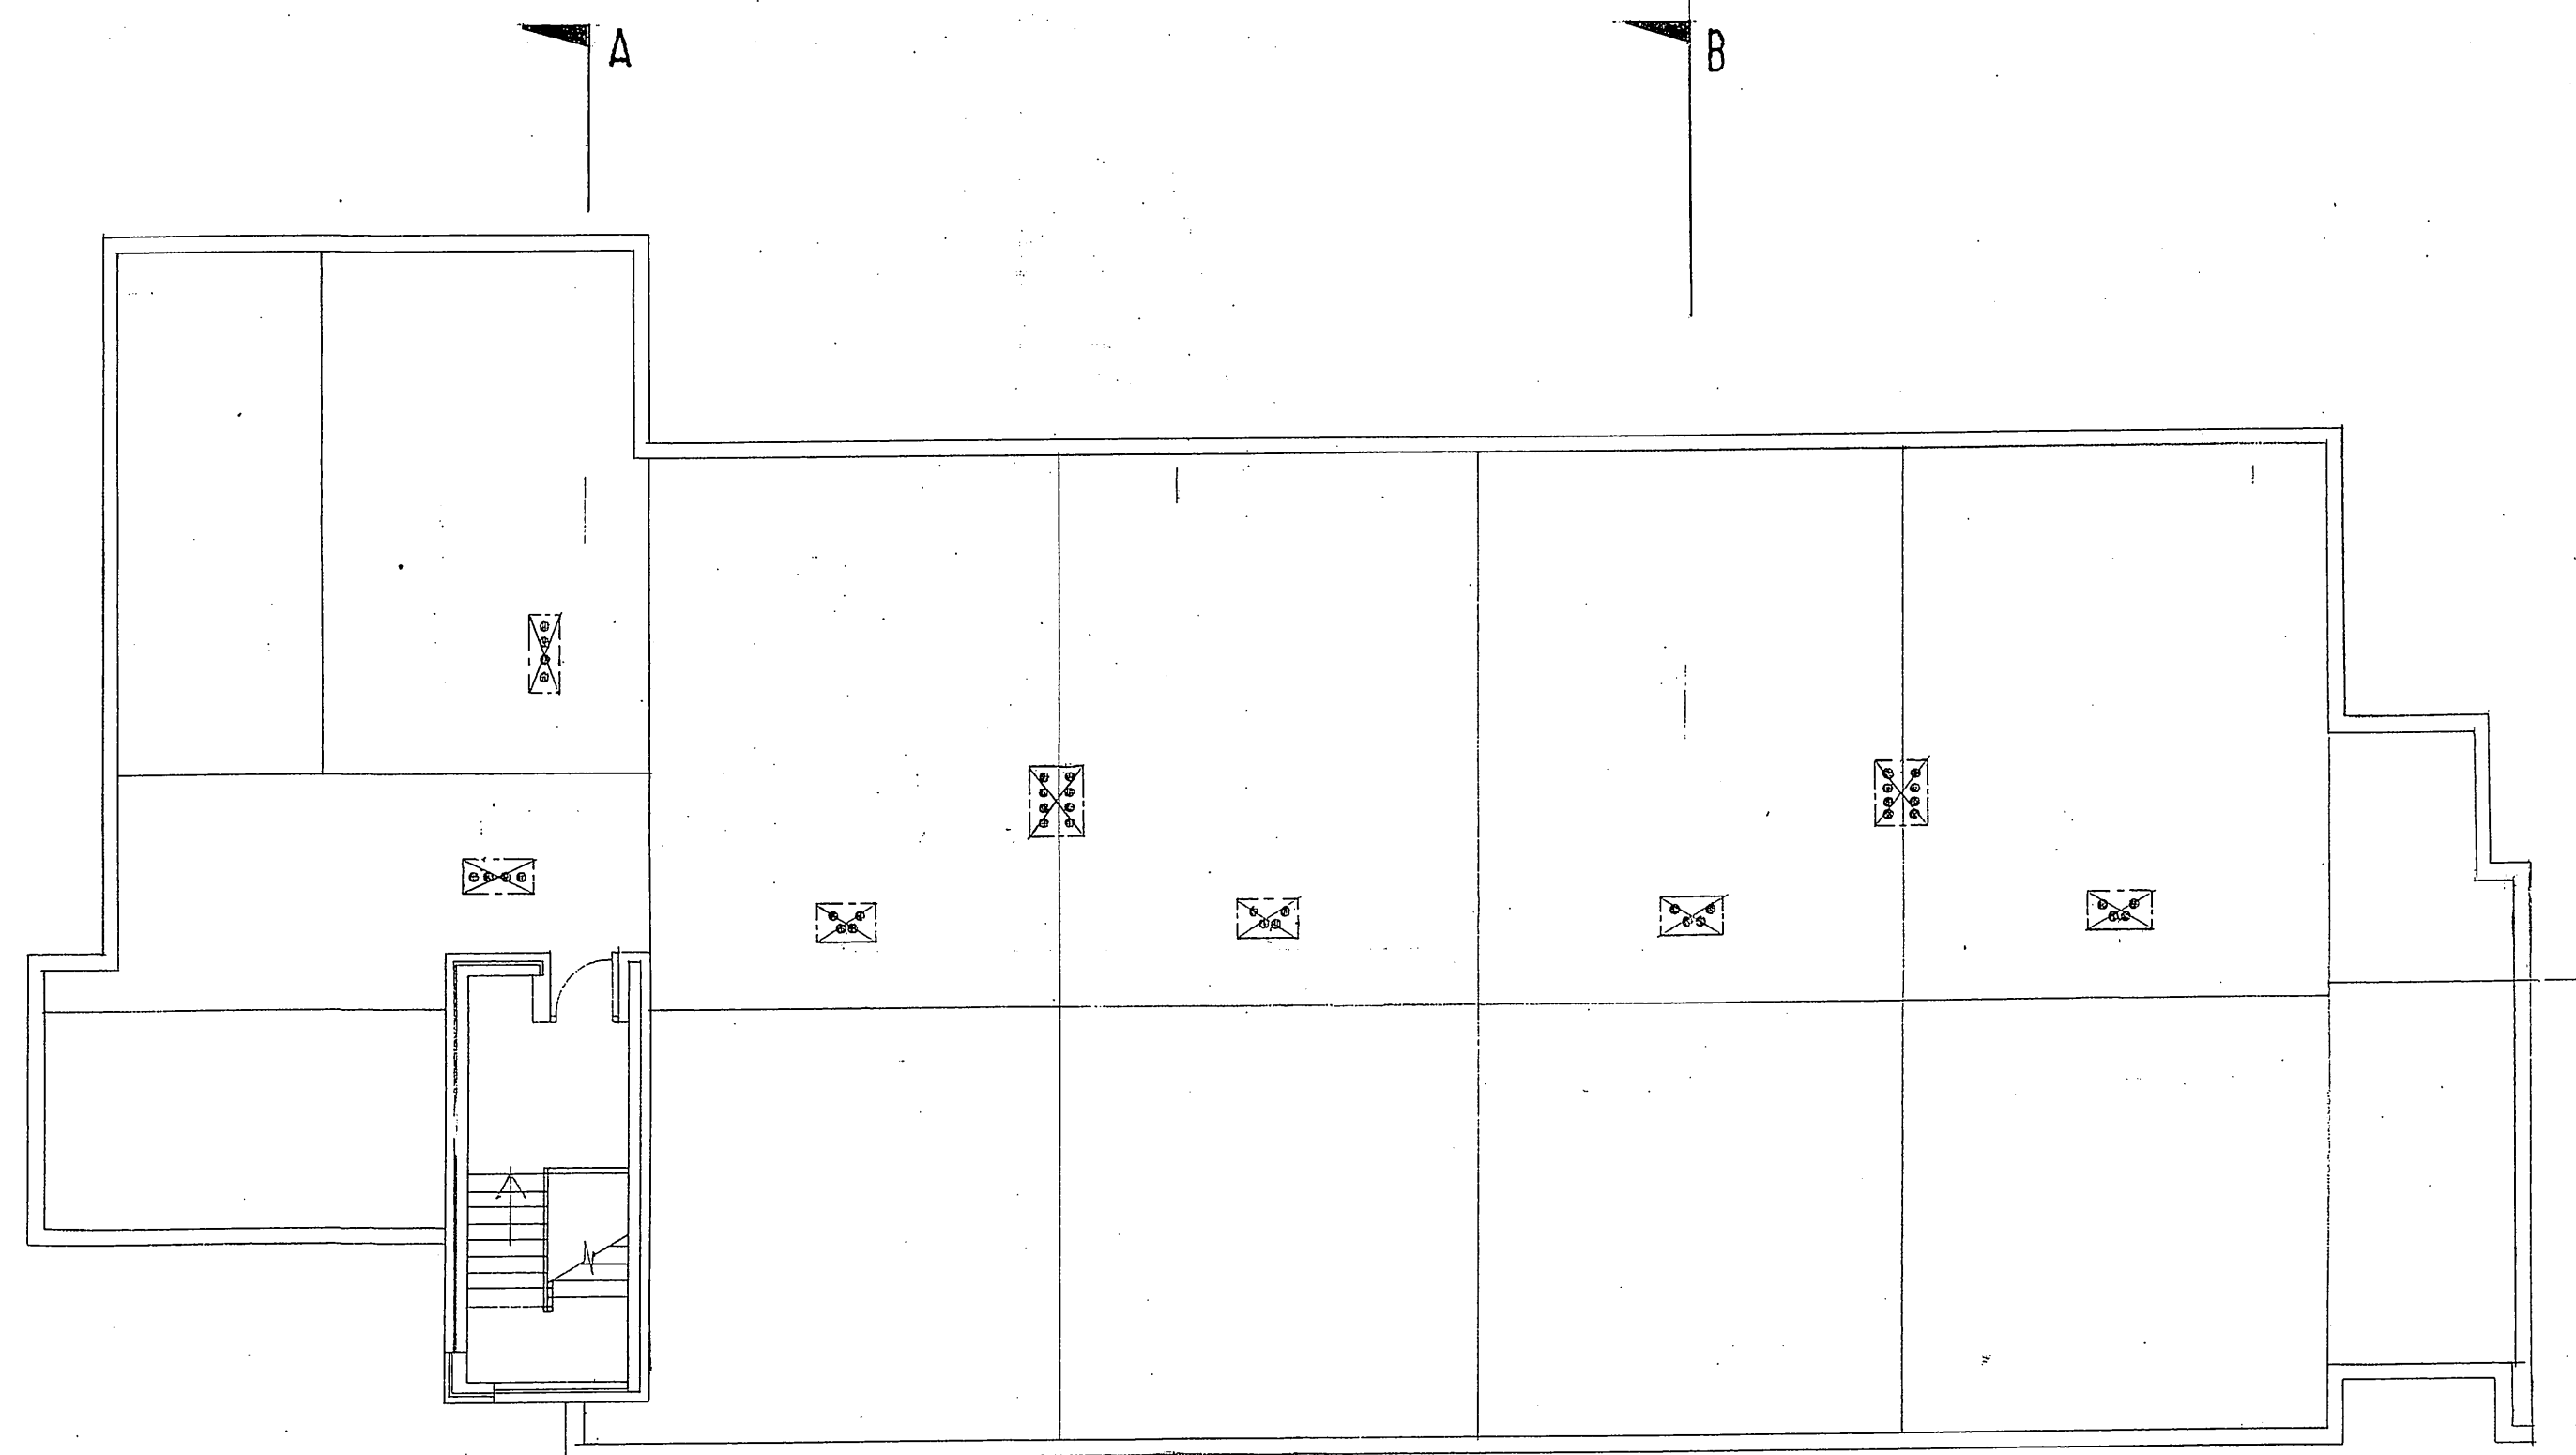

ROOF PLAN

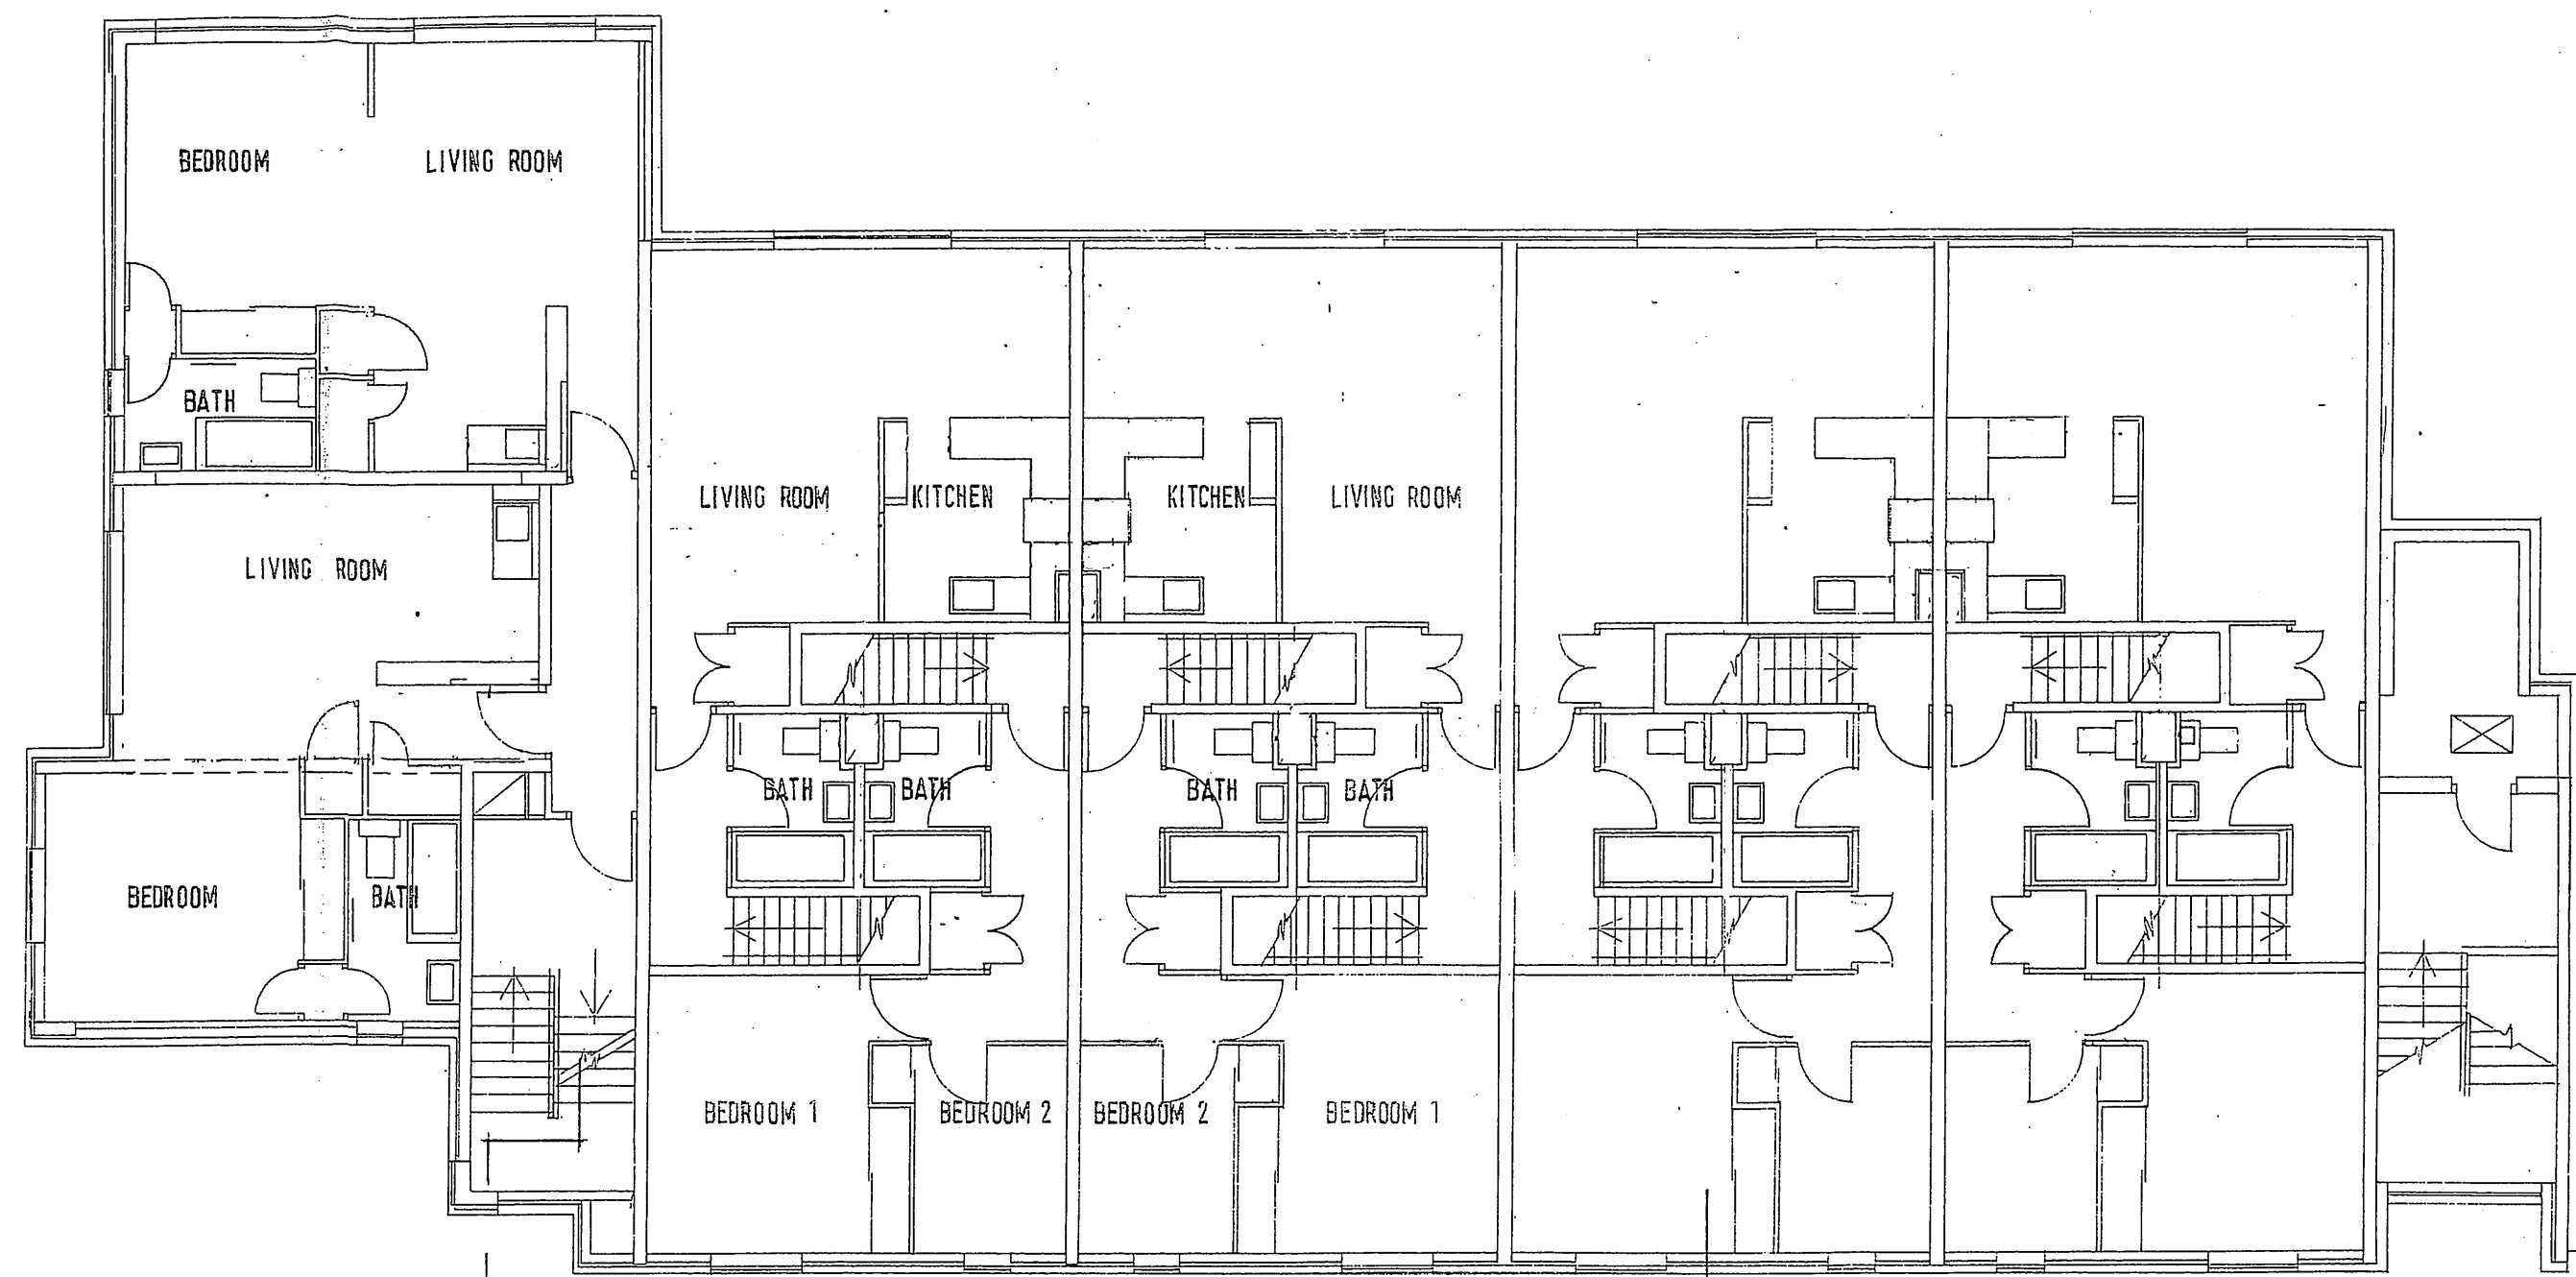

FOURTH FLOOR PLAN

PROJECT  
**45 NEW COMPTON STREET WC2**

SUBJECT  
**EXISTING**


DRAWN APPROVED  
 DTW RM

**Chartered Architects**  
 The Laurels - Lynn Road  
 Stoke Ferry - King's Lynn  
 Norfolk PE33 9SW


tel: 01366 501300  
 fax: 01366 502192

PARTNERSHIP  
 rogess.palmer@btinternet.com

DATE	SCALE	REVISION
DEC 10	1:100	
JOB NUMBER 0814	DRAWING NUMBER 102	

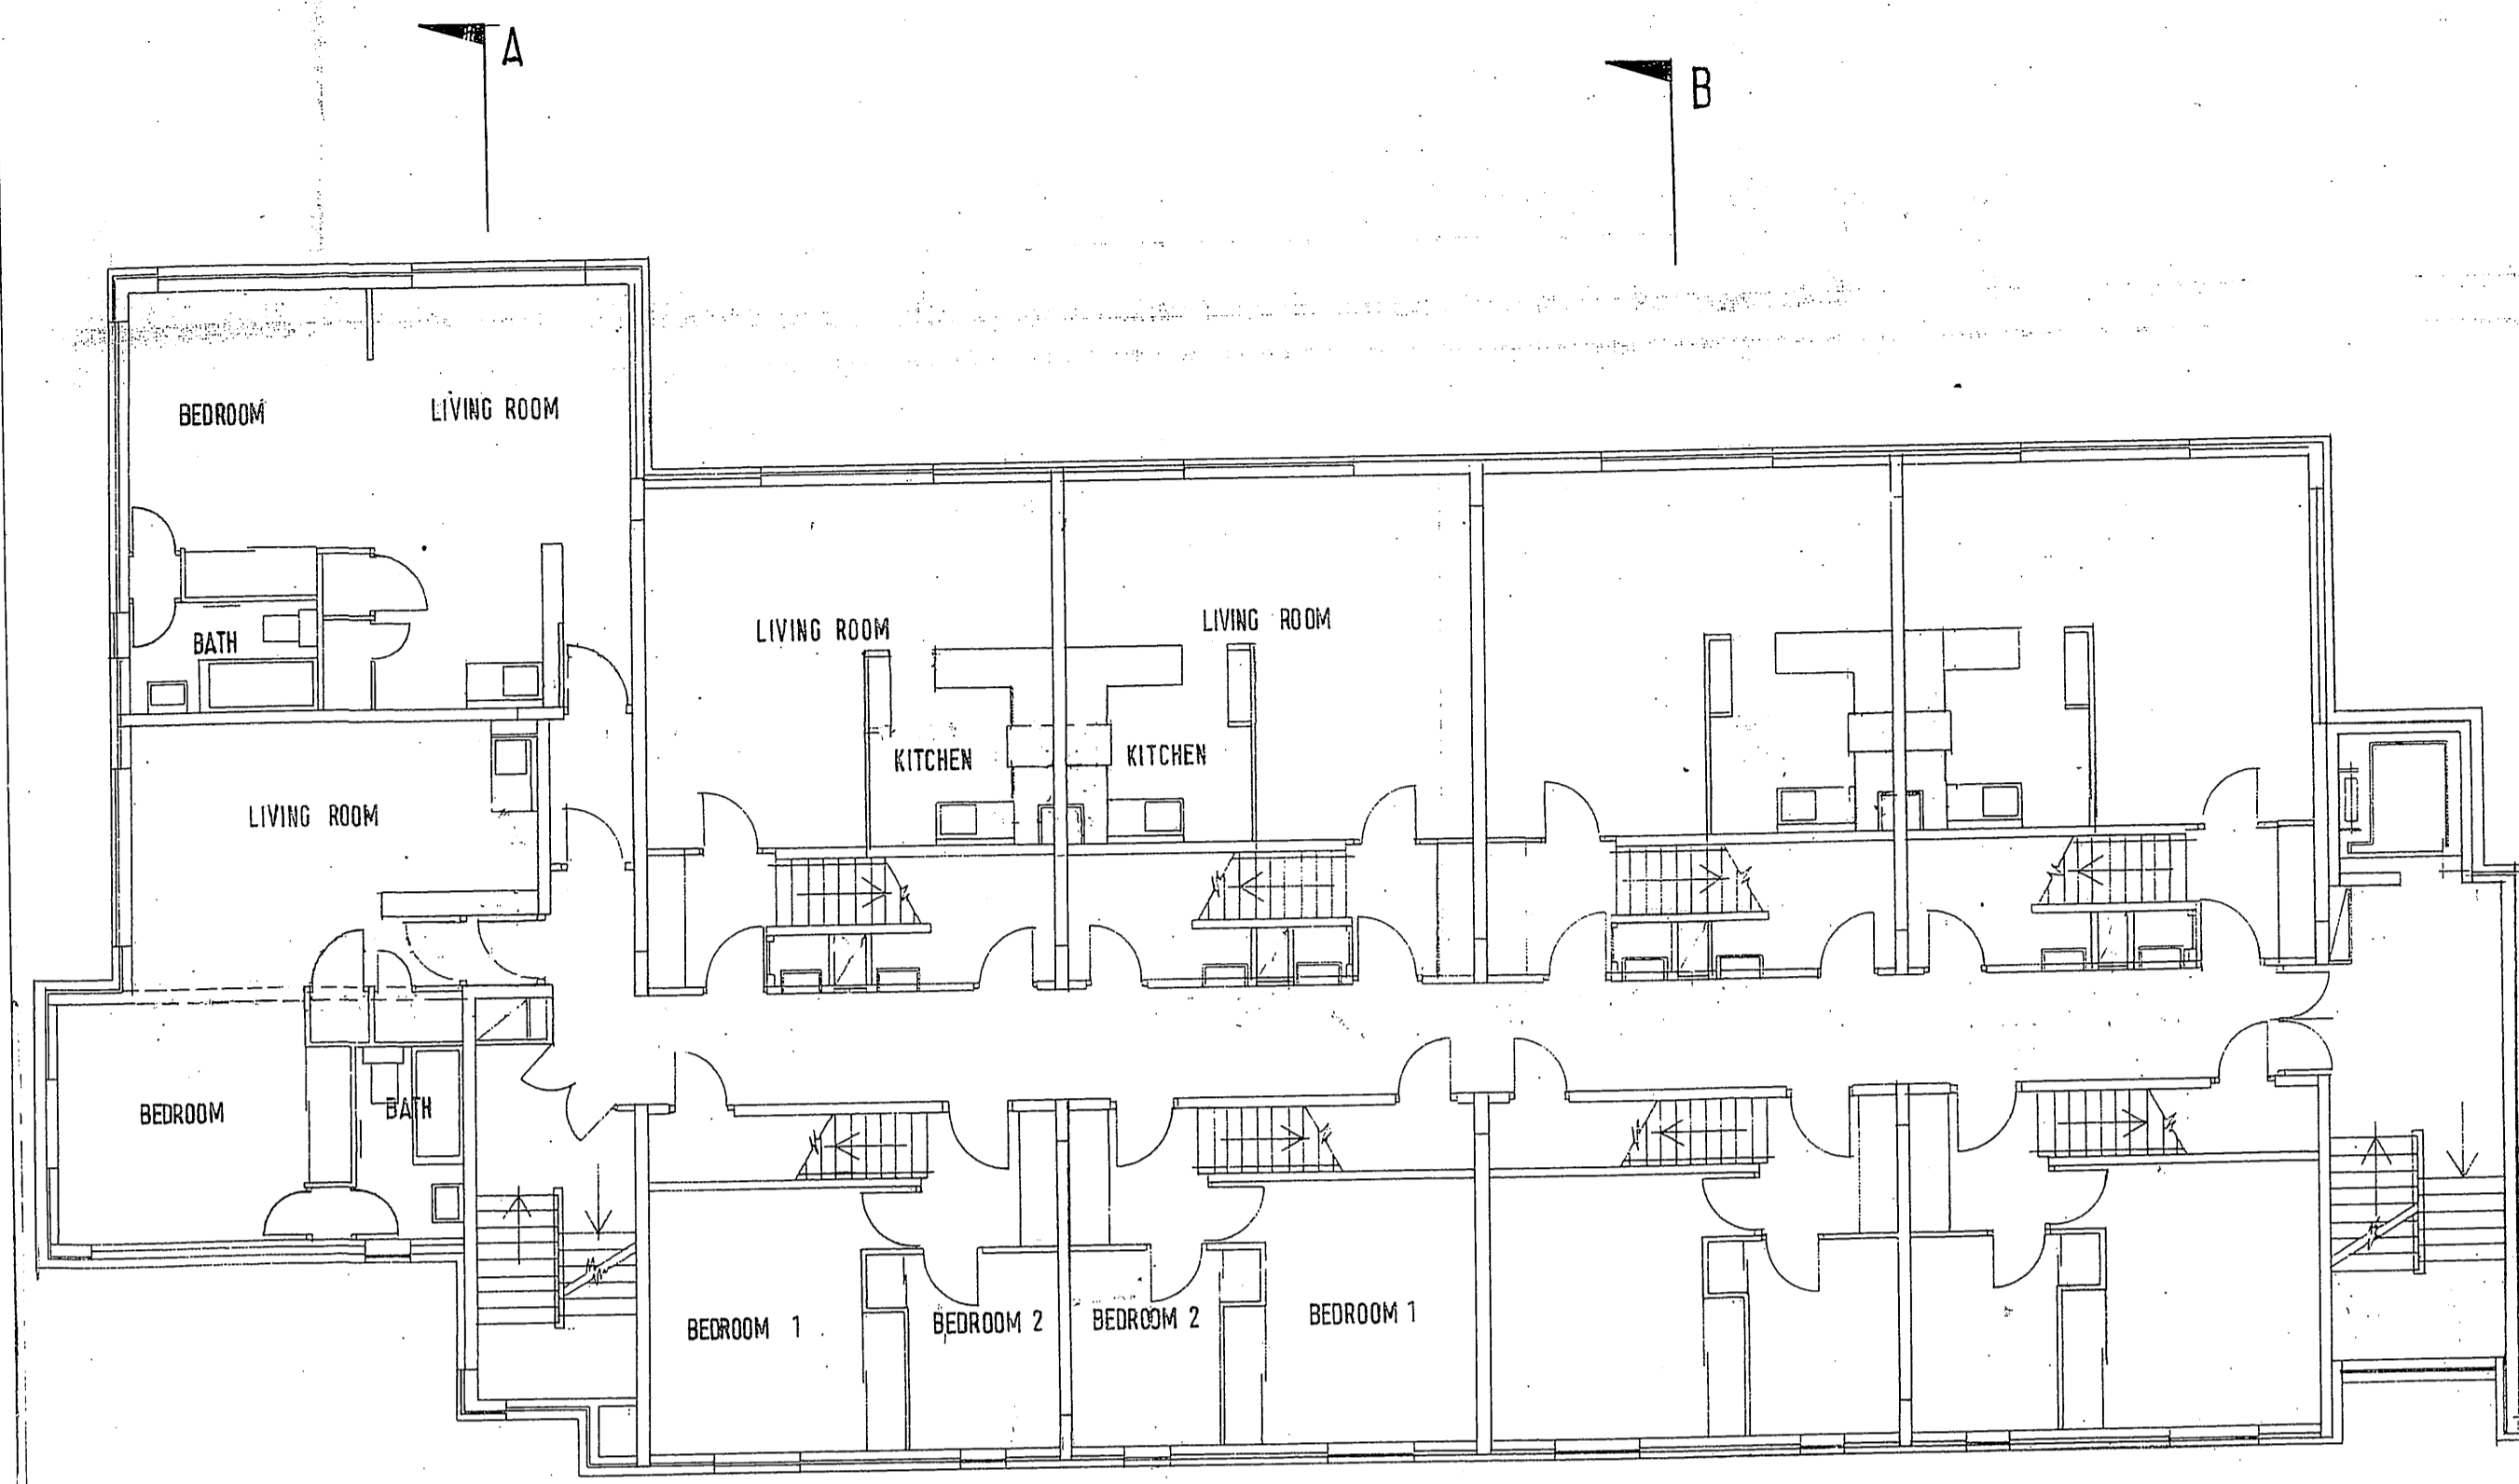

THIRD FLOOR PLAN

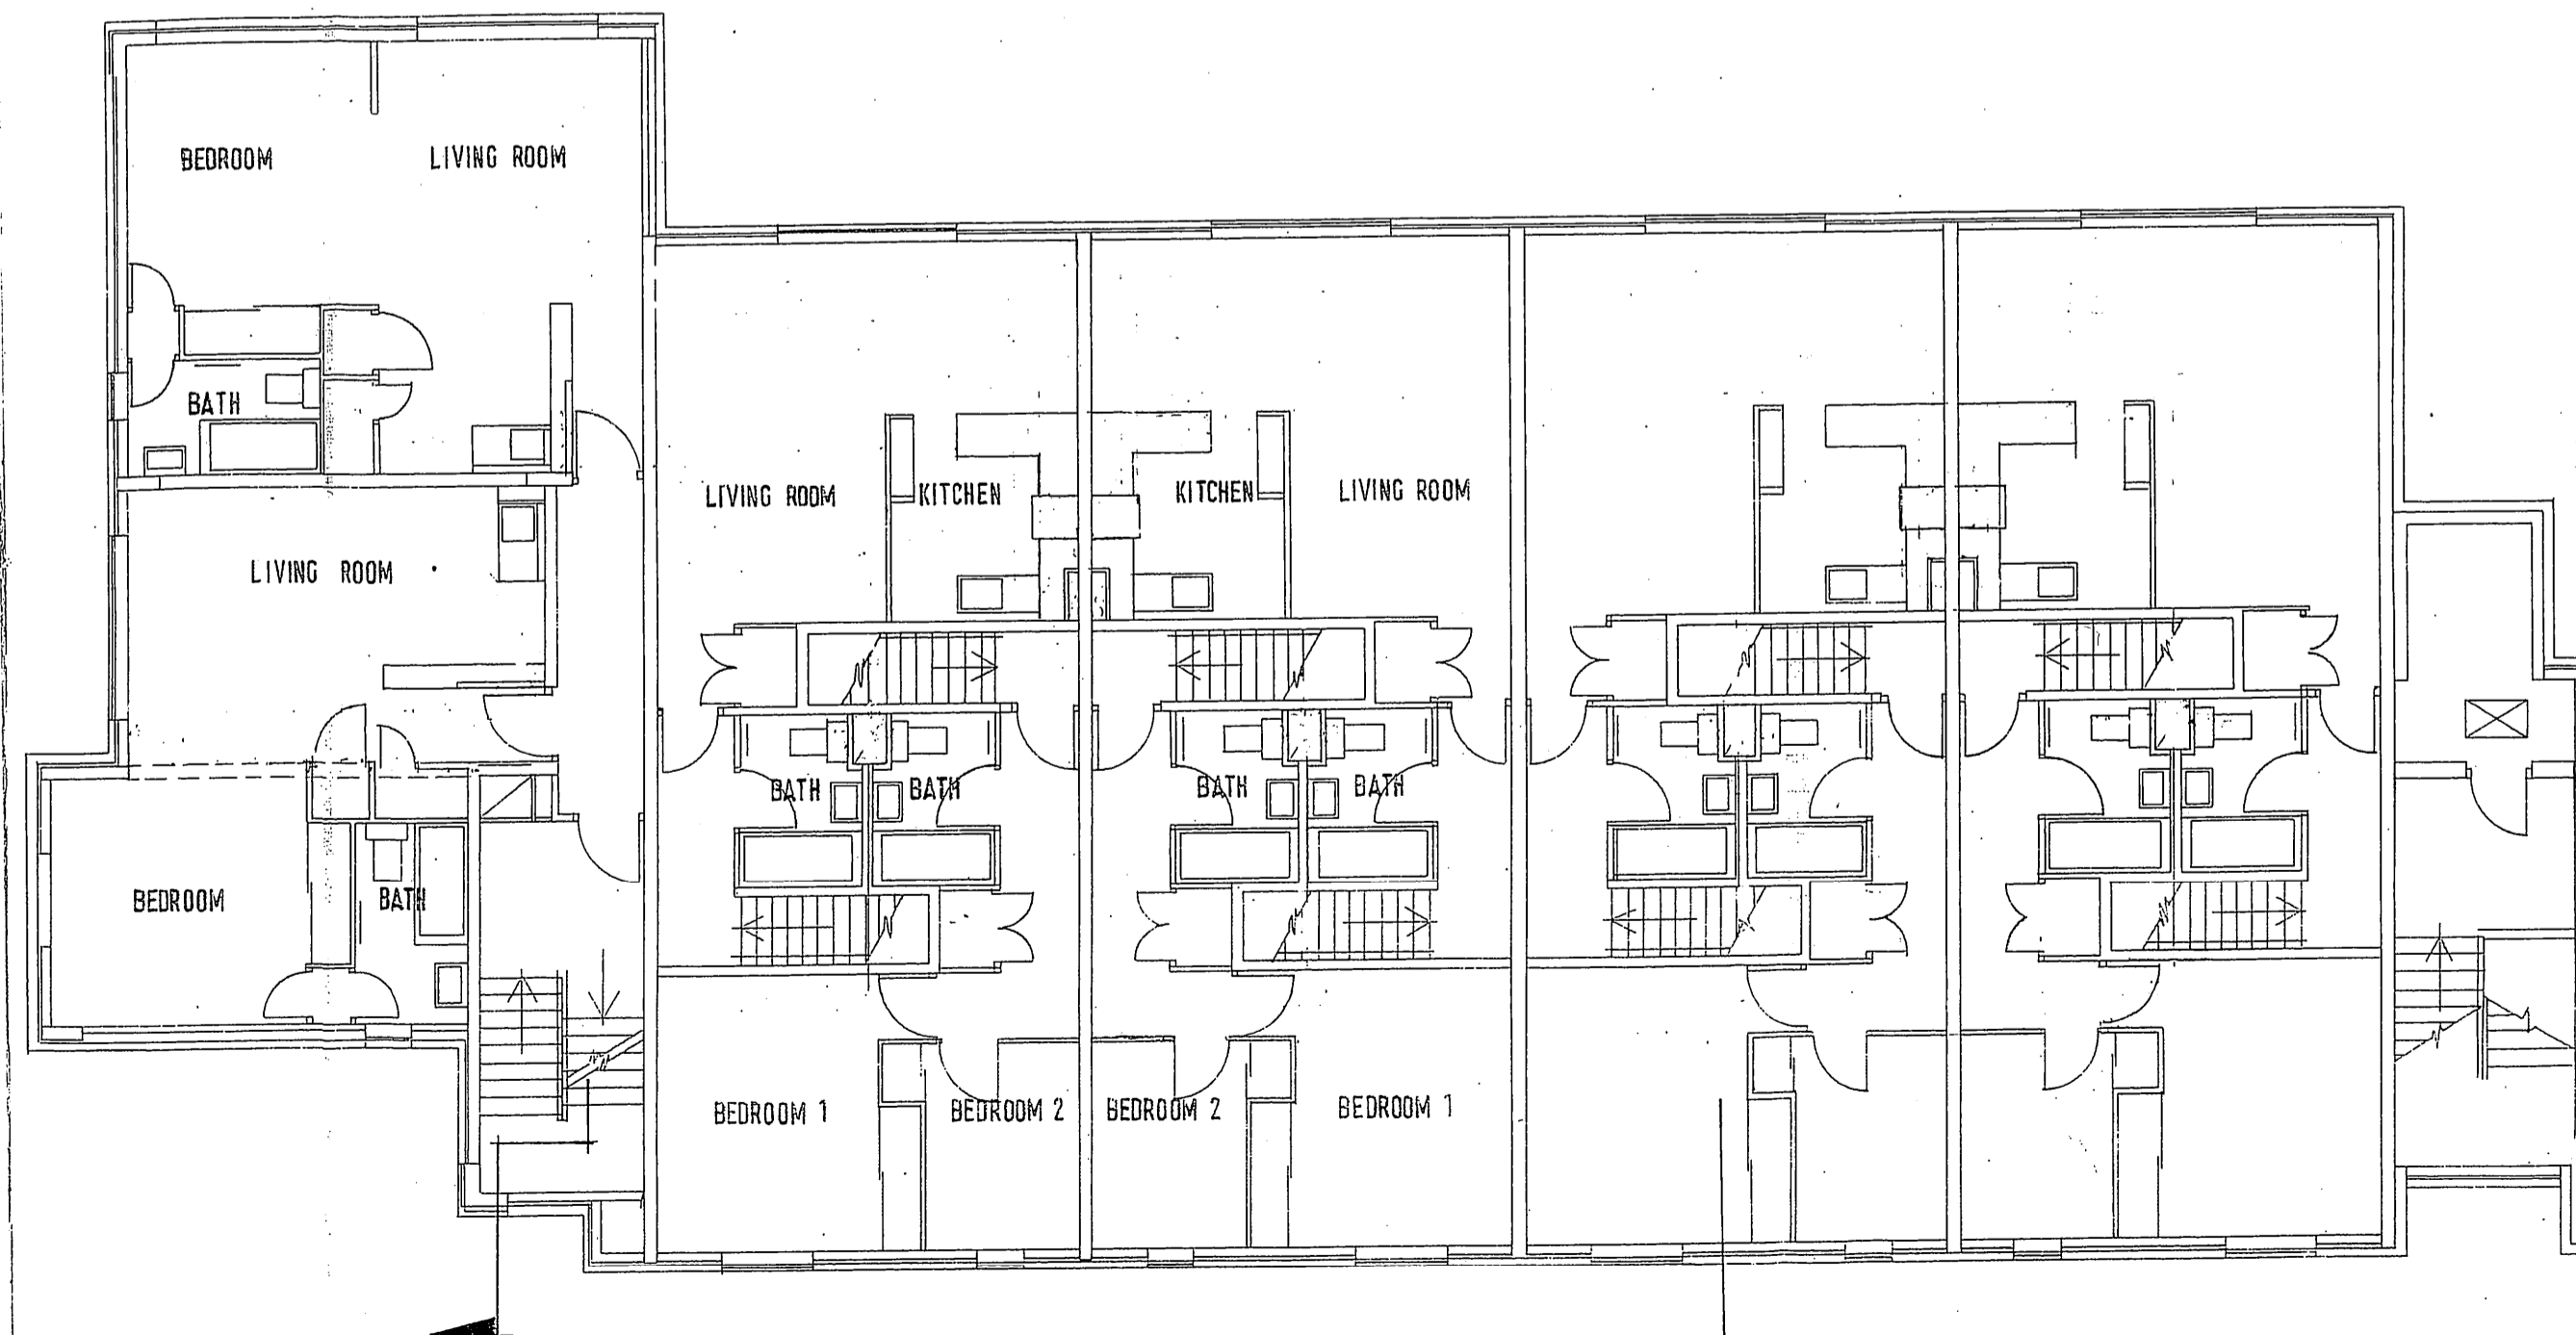

SECOND FLOOR PLAN

PROJECT  
45 NEW COMPTON STREET WC2


SUBJECT  
EXISTING

DRAWN DTW APPROVED RM


**Chartered Architects**  
The Laurels Lynn Road  
Stoke Ferry King's Lynn  
Norfolk PE33 9SW

tel: 01306 503500  
fax: 01306 502102  
partnership: rogers.partnership@btinternet.com

DATE DEC 10 SCALE 1:100 REVISION  
JOB NUMBER 0814 DRAWING NUMBER 101

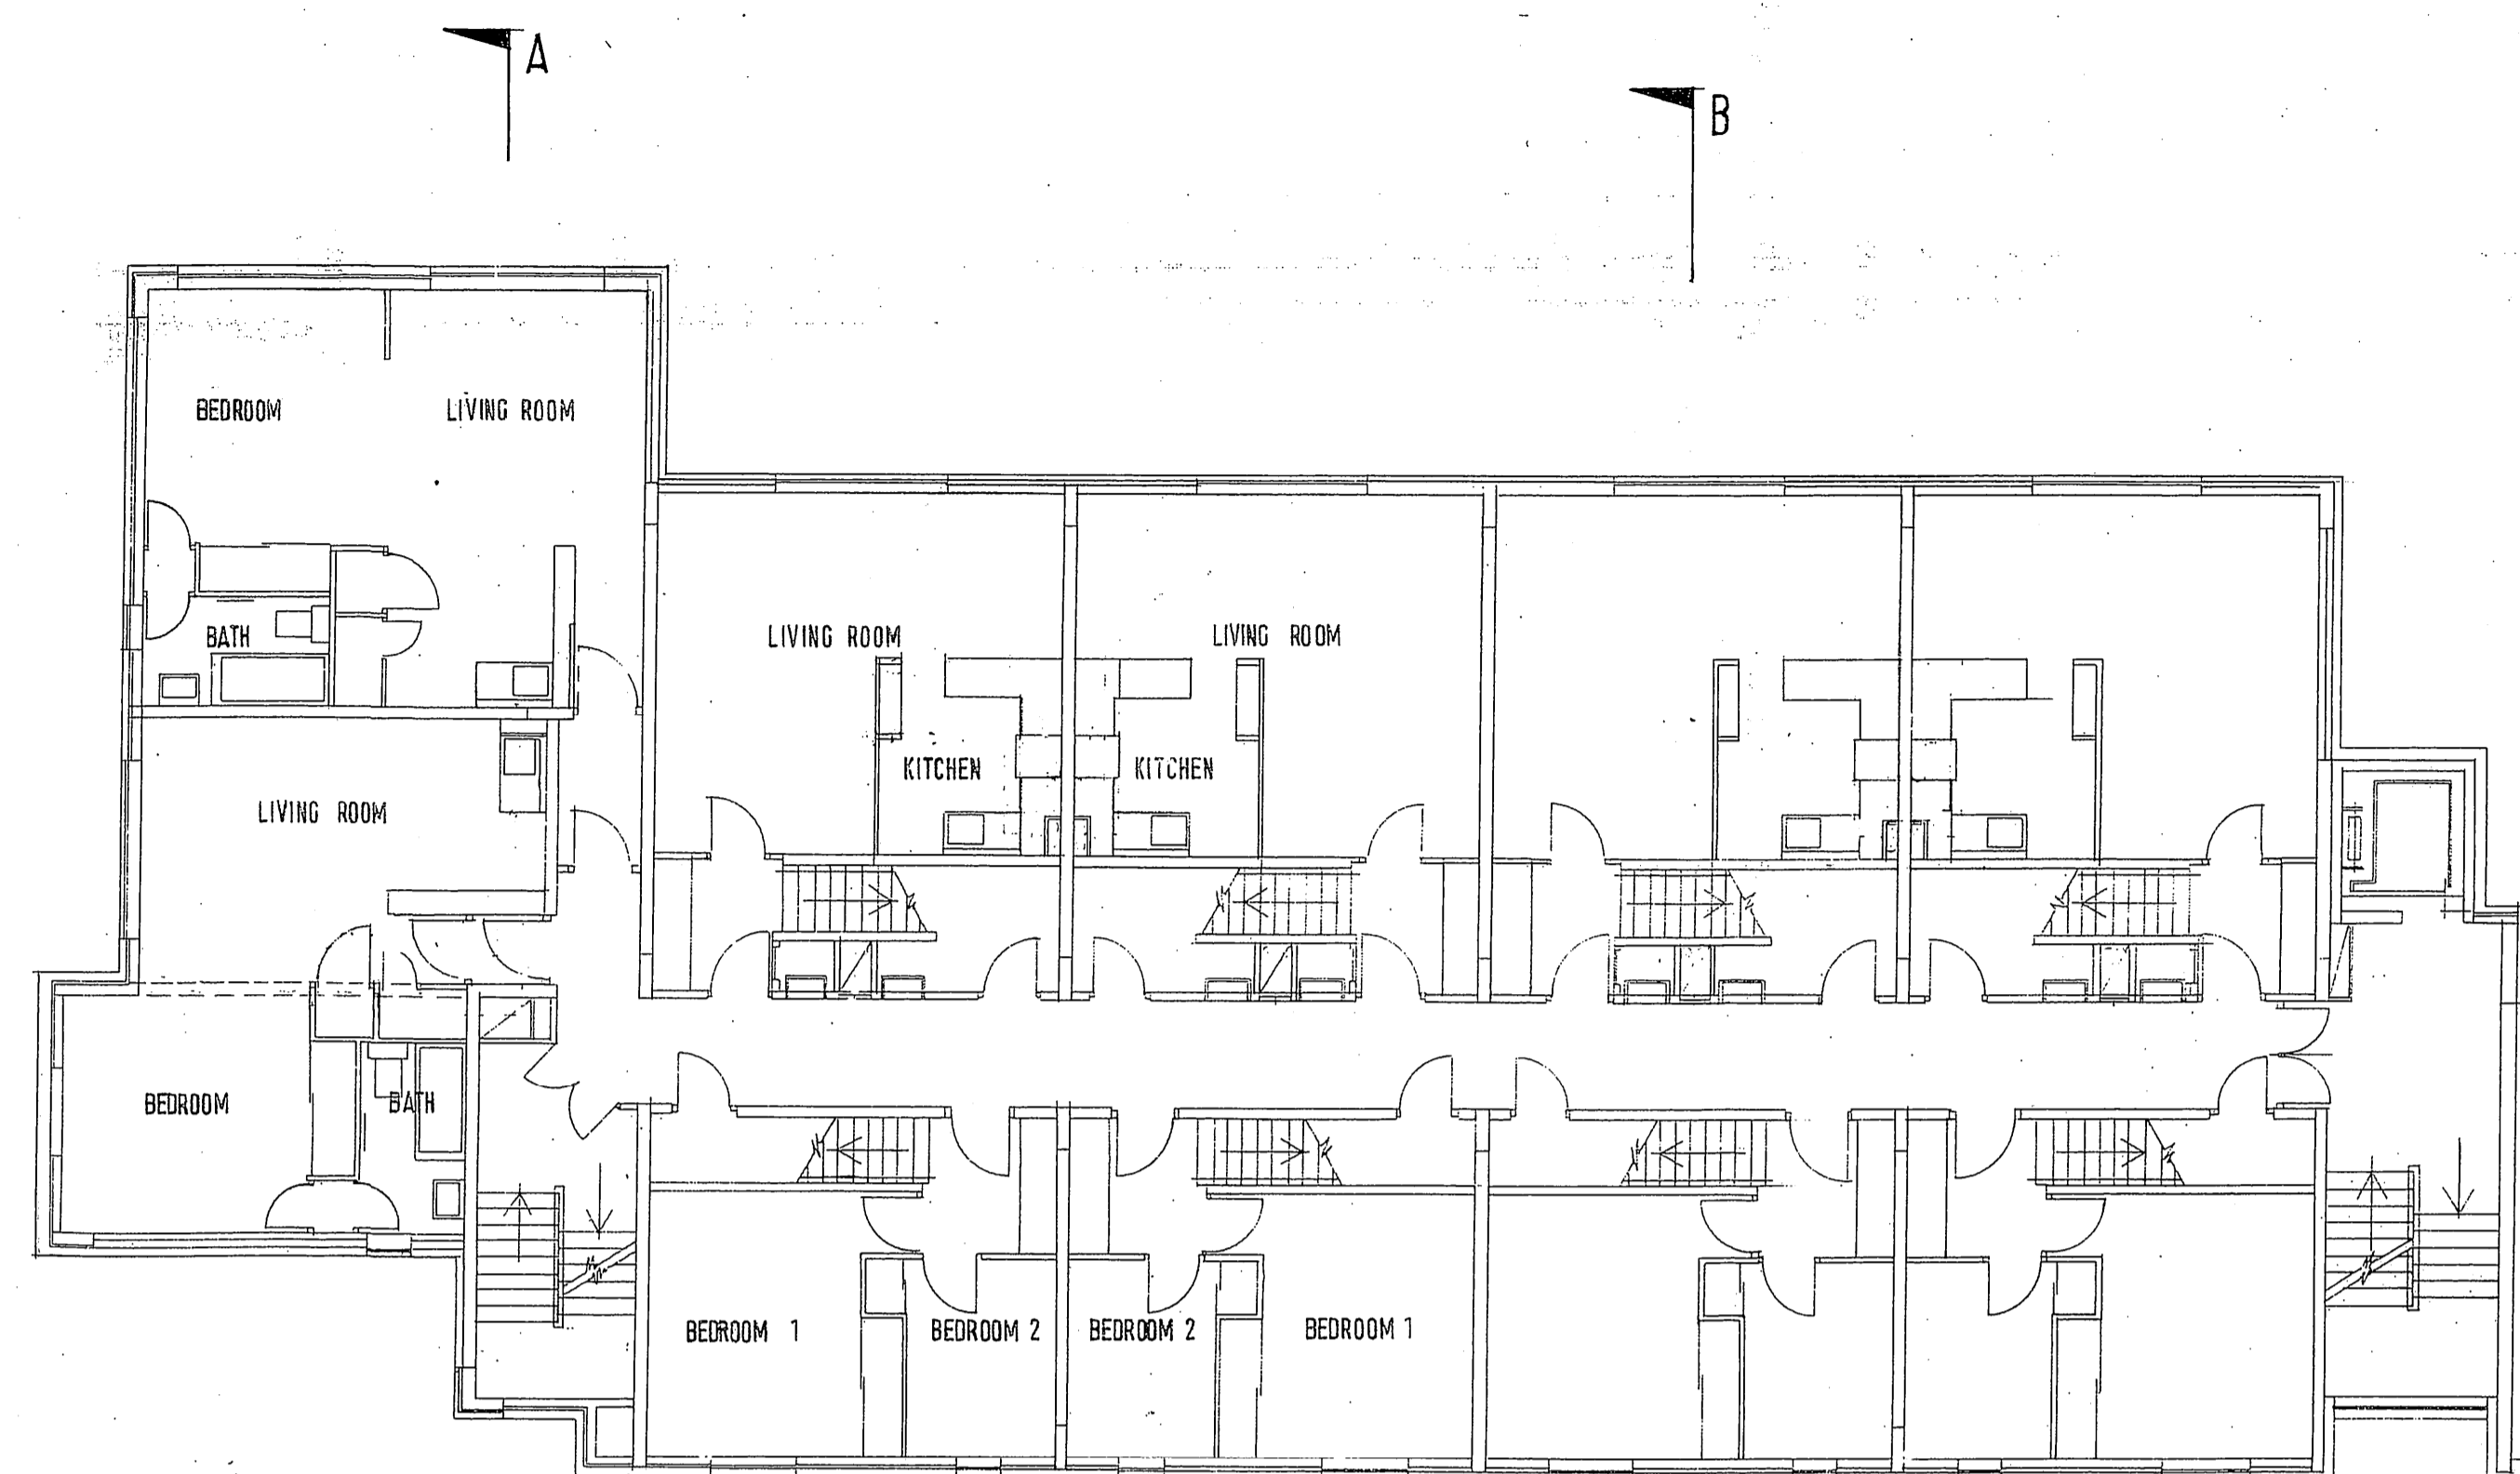


FIRST FLOOR PLAN

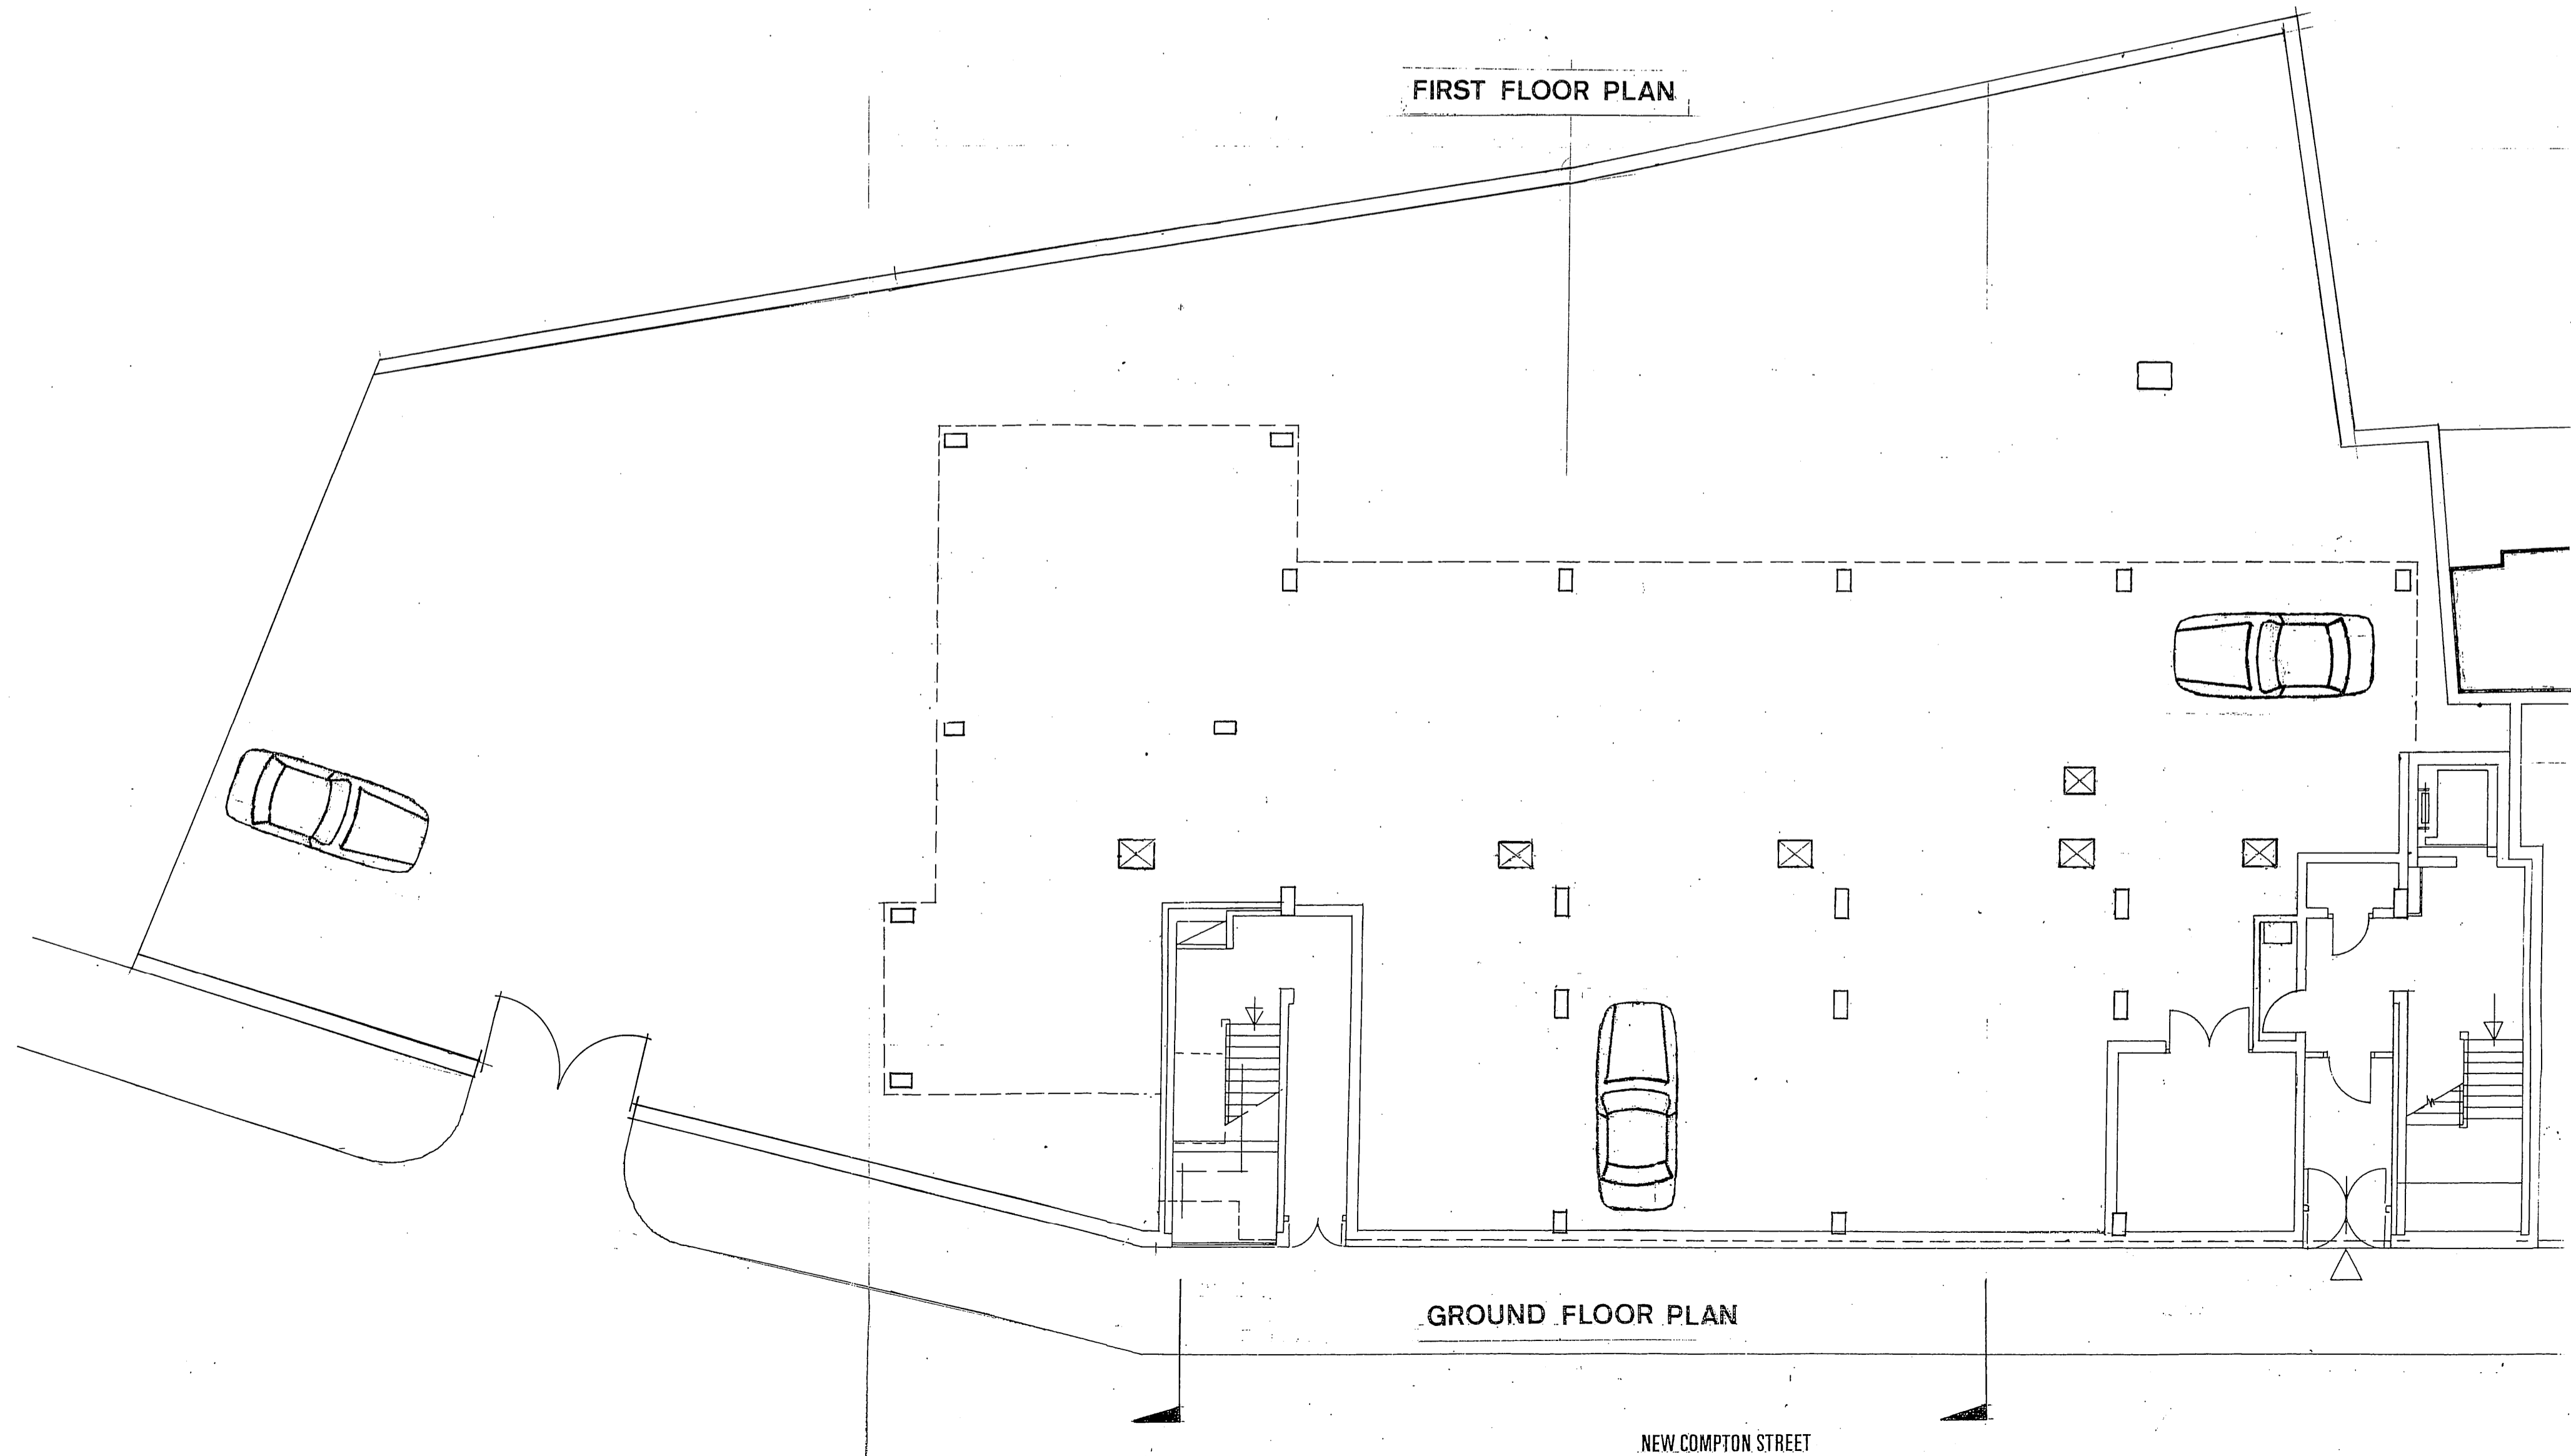

GROUND FLOOR PLAN

NEW COMPTON STREET

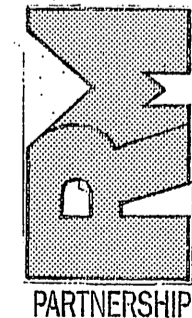PROJECT		45 NEW COMPTON STREET WC2	
SUBJECT		EXISTING	
DRAWN	APPROVED		
DTW	RM		
 Chartered Architects The Laurels · Lynn Road Stoke Ferry · King's Lynn Norfolk · PE33 9SW tel: 01366 501359 fax: 01366 502492 rogiespartners@btinternet.com		PARTNERSHIP DATE: DEC 10 SCALE: 1:100 JOB NUMBER: 0814 DRAWING NUMBER: 100	