
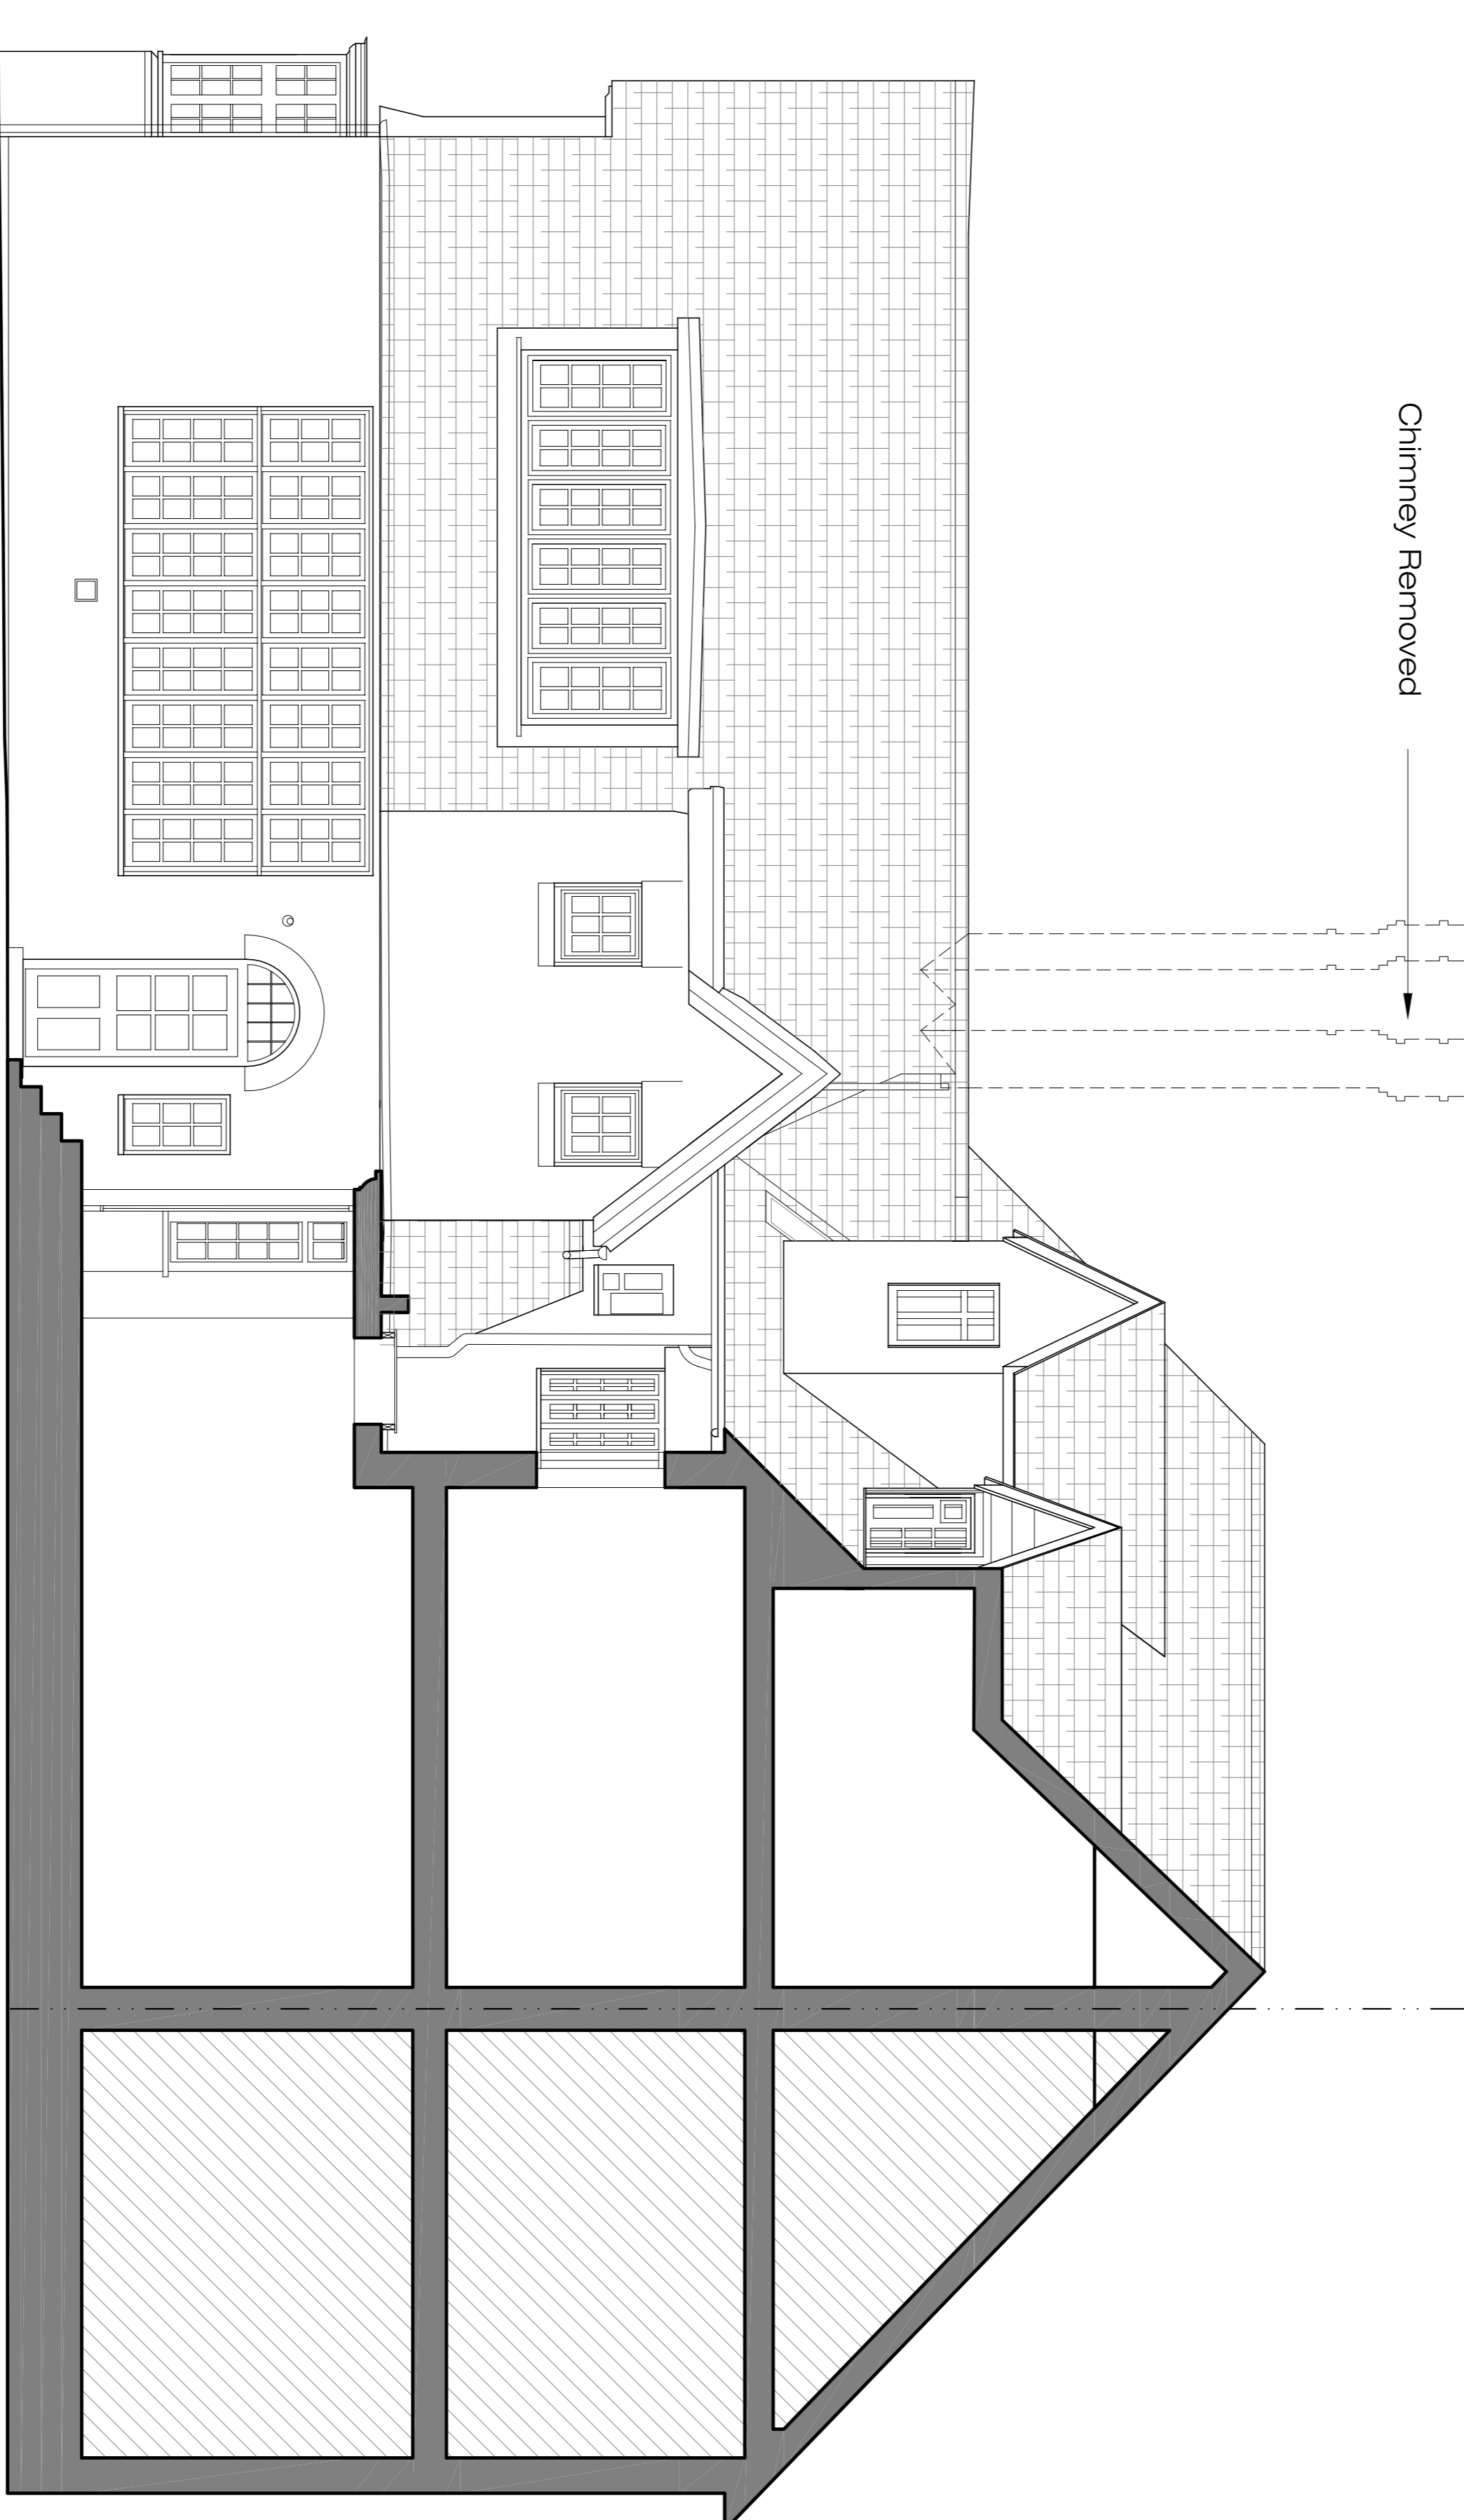


PLEASE NOTE:

1. ALL DIMENSIONS TO BE CHECKED ON SITE BEFORE FABRICATION.
2. CONTRACTOR TO REFER TO ENGINEER'S DRAWINGS BEFORE PROCEEDING WITH WORKS.
3. ALL DRAWINGS AND DESIGNS ARE COVERED BY DESIGN RIGHT (INTELLECTUAL PROPERTY) AND MAY NOT BE DISTRIBUTED, COPIED OR ISSUED WITHOUT WRITTEN PERMISSION OF XUL ARCHITECTURE.
4. ALL DESIGN CONCEPTS ARE THE SOLE PROPERTY OF XUL ARCHITECTURE AND NO ADAPTATIONS, REPRODUCTIONS OR COPIES MAY BE MADE WITHOUT WRITTEN PERMISSION OF XUL ARCHITECTURE.
5. THESE DRAWINGS ARE SUBJECT TO ANY VARIATION AUTHORITY, OR RECOMMENDATION BY ANY STATUTORY AUTHORITY, OR FOR THE BETTER CARRYING OUT OF THE WORKS.
6. SAMPLES TO BE PROVIDED BY CONTRACTOR FOR XUL ARCHITECTURE APPROVAL.
7. ALL FINISHES TO XUL ARCHITECTURE SATISFACTION.
8. ALL DRAWINGS TO BE APPROVED BY XUL ARCHITECTURE BEFORE CONSTRUCTION.

ADDITIONAL NOTES:

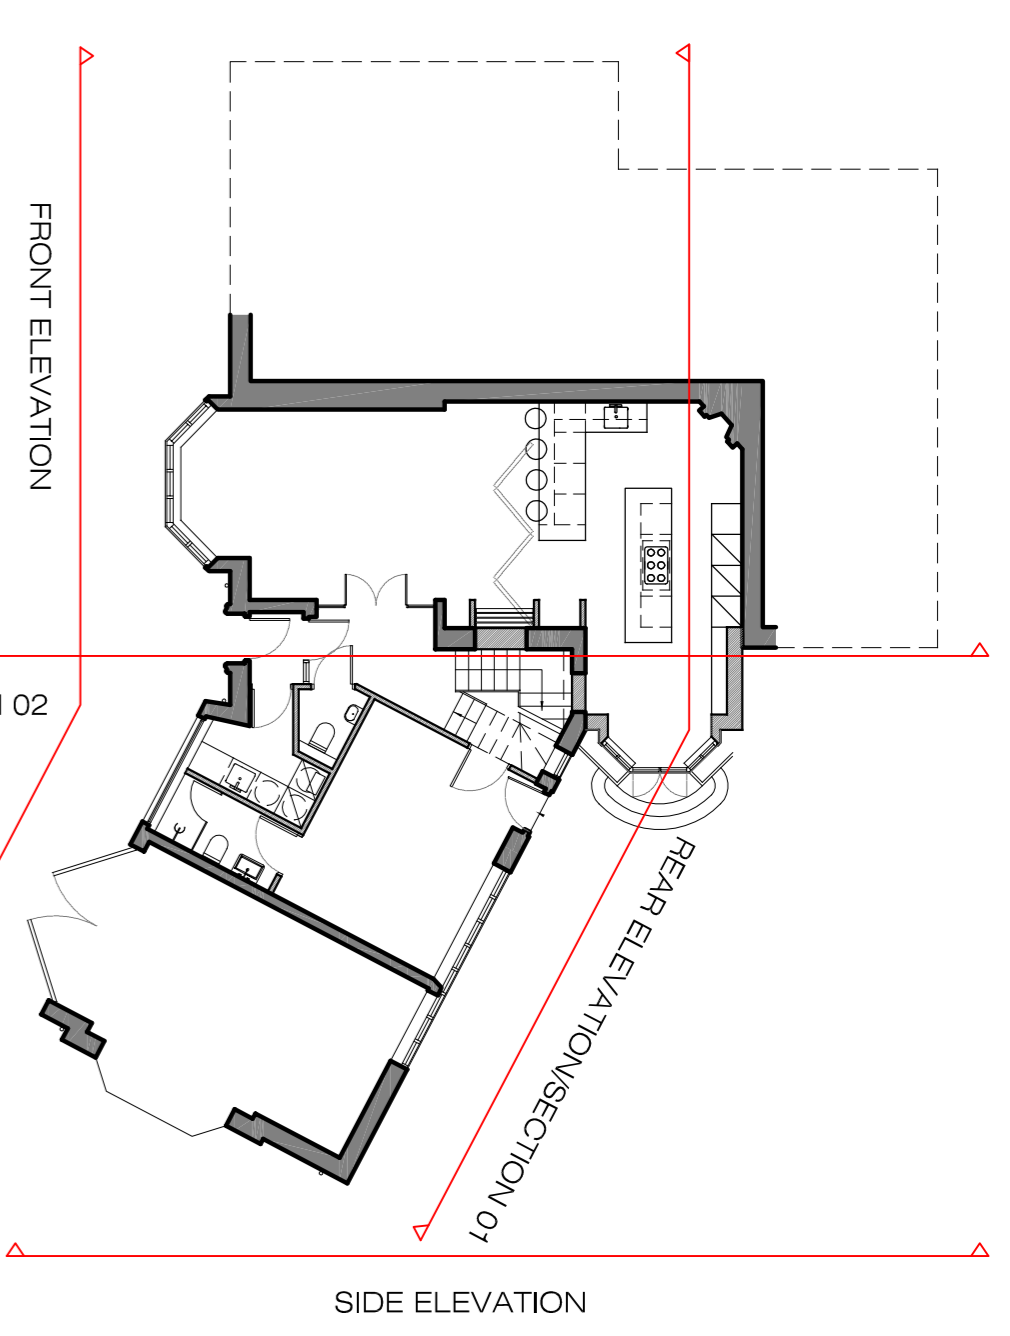

PROPOSED REAR ELEVATION/SECTION 01
 SCALE 1:100@A3
 PA-07

REVISIONS		
No	Date	Description
00	25/09/13	INFORMATION
01	03/10/13	INFORMATION
02	10/01/14	TENDER

No	Date	Description	Issue For	By
00	25/09/13	INFORMATION		RW
01	03/10/13	INFORMATION		RW
02	10/01/14	TENDER		CC

Client PRIVATE CLIENT	
Project 1A Akenaside Road London NW3 5BS	
Title PROPOSED REAR ELEVATION/SECTION 01	
Scale 1/100@A3	Dwg. No. PA-07
Date 10/01/14	Rev. 02
Drawn CC	Project Number 13_11
Checked SS	