

Project:
80 Cricklewood
Broadway
London NW2

Drawing:
Existing Plans

Scale:
1:100@A3

Drawing Number:
- 0200

Date:
December 2013

Status:
Planning

Revisions:

Project:
80 Cricklewood
Broadway
London NW2

Drawing:
Existing Plans

Scale:
1:100@A3

Drawing Number:
- 0200

Date:
December 2013

Status:
Planning

Revisions:



MATERIAL Architects
3rd Floor
Quality House
5-9 Quality Court
Chancery Lane
London WC2A 1HP

© Material Architects Ltd.. No implied licence exists. This drawing must not be used to calculate areas for the purposes of valuation. Do not scale this drawing for construction. All dimensions to be checked on site by the contractor and such dimensions to be their responsibility. All work must comply with relevant British Standards & Building Regulations. Drawing errors and omissions to be reported to the Architect.

MATERIAL

Architects

Project:
80 Cricklewood
Broadway
London NW2

Drawing:
Existing Elevation
Ebbsfleet Road


Scale:
1:100@A3

Drawing Number:
- 0401

Date:
December 2013

Status:
Planning

Revisions:

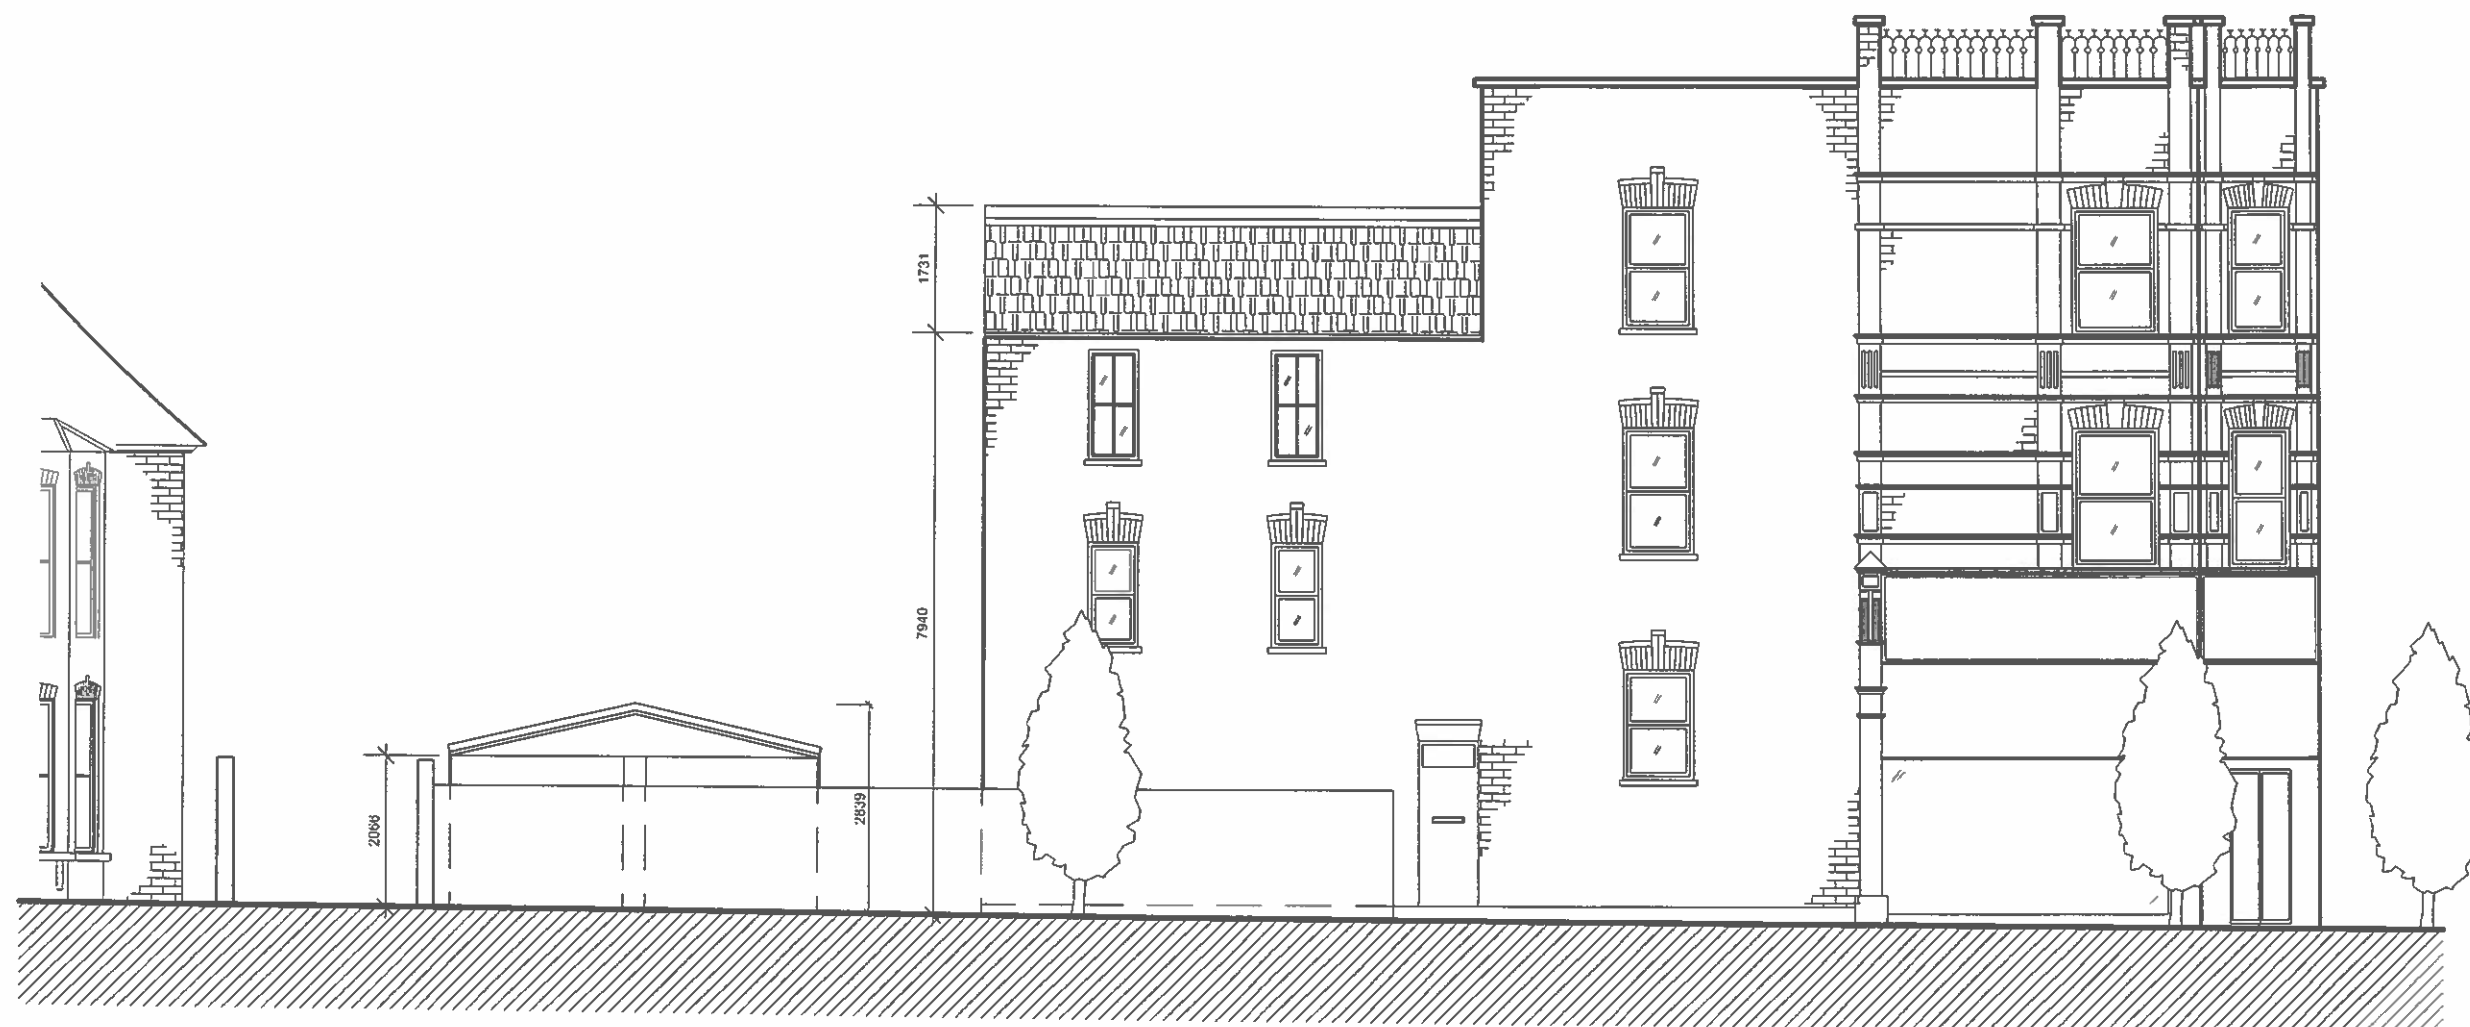

Existing SIDE ELEVATION



MATERIAL Architects
3rd Floor
Quality House
5-9 Quality Court
Chancery Lane
London WC2A 1HP

© Material Architects Ltd. No implied licence exists. This drawing must not be used to calculate areas for the purposes of valuation. Do not scale this drawing for construction. All dimensions to be checked on site by the contractor and such dimensions to be their responsibility. All work must comply with relevant British Standards & Building Regulations. Drawing errors and omissions to be reported to the Architect.

MATERIAL

Architects

Project:
80 Cricklewood
Broadway
London NW2


Drawing:
Existing Elevation
Rear

Scale:
1:100@A3
Drawing Number:
- 0402

Date:
December 2013

Status:
Planning

Revisions:

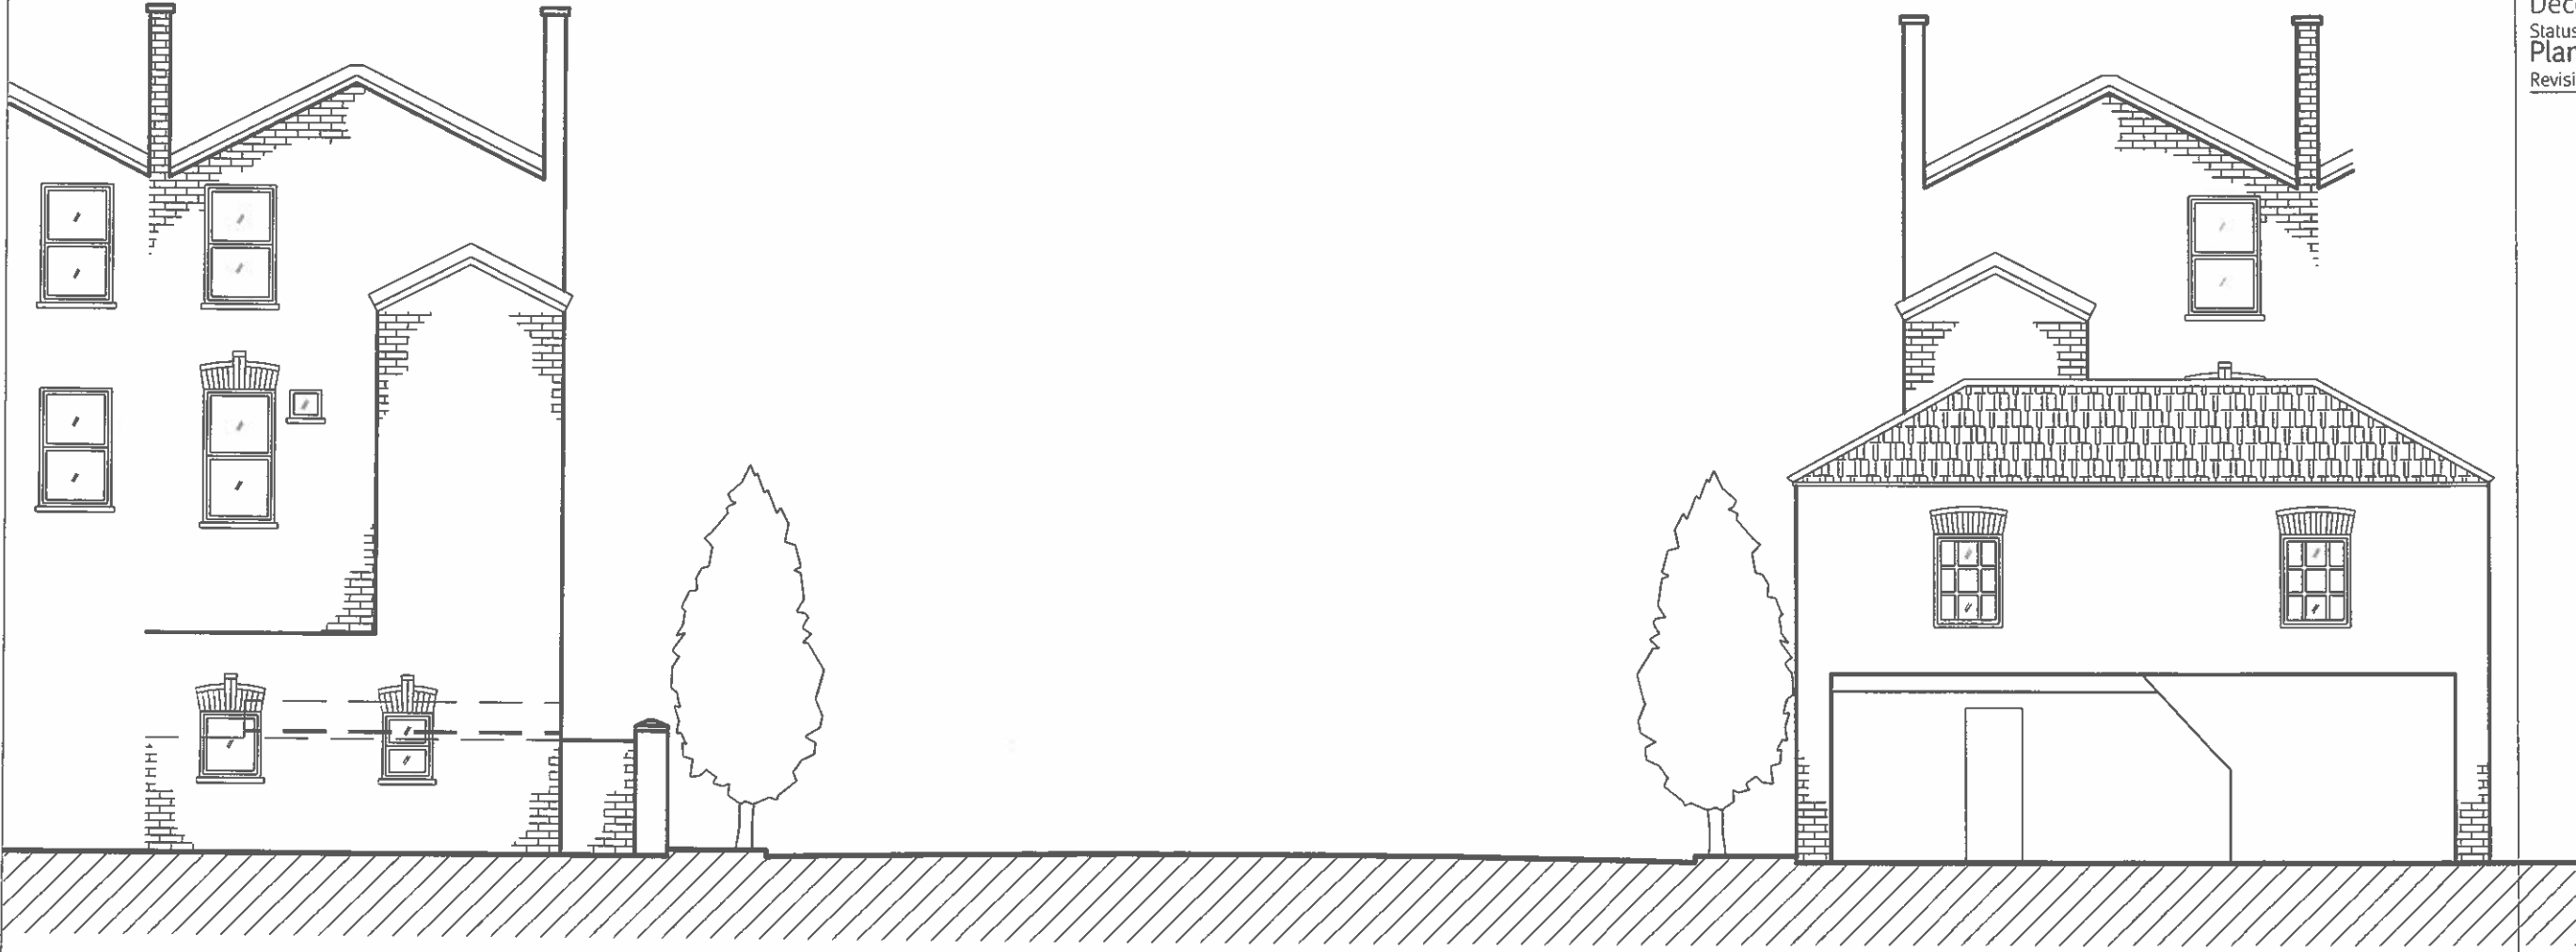

Existing REAR ELEVATION

Neighbour REAR ELEVATION


MATERIAL Architects
3rd Floor
Quality House
5-9 Quality Court
Chancery Lane
London WC2A 1HP

© Material Architects Ltd. No implied licence exists. This drawing must not be used to calculate areas for the purposes of valuation. Do not scale this drawing for construction. All dimensions to be checked on site by the contractor and such dimensions to be their responsibility. All work must comply with relevant British Standards & Building Regulations. Drawing errors and omissions to be reported to the Architect.

MATERIAL

Architects


Project:
80 Cricklewood
Broadway
London NW2
Drawing:
Existing Elevation
Cricklewood Broadway
Scale:
1:100@A3
Drawing Number:
- 0403
Date:
December 2013
Status:
Planning
Revisions:

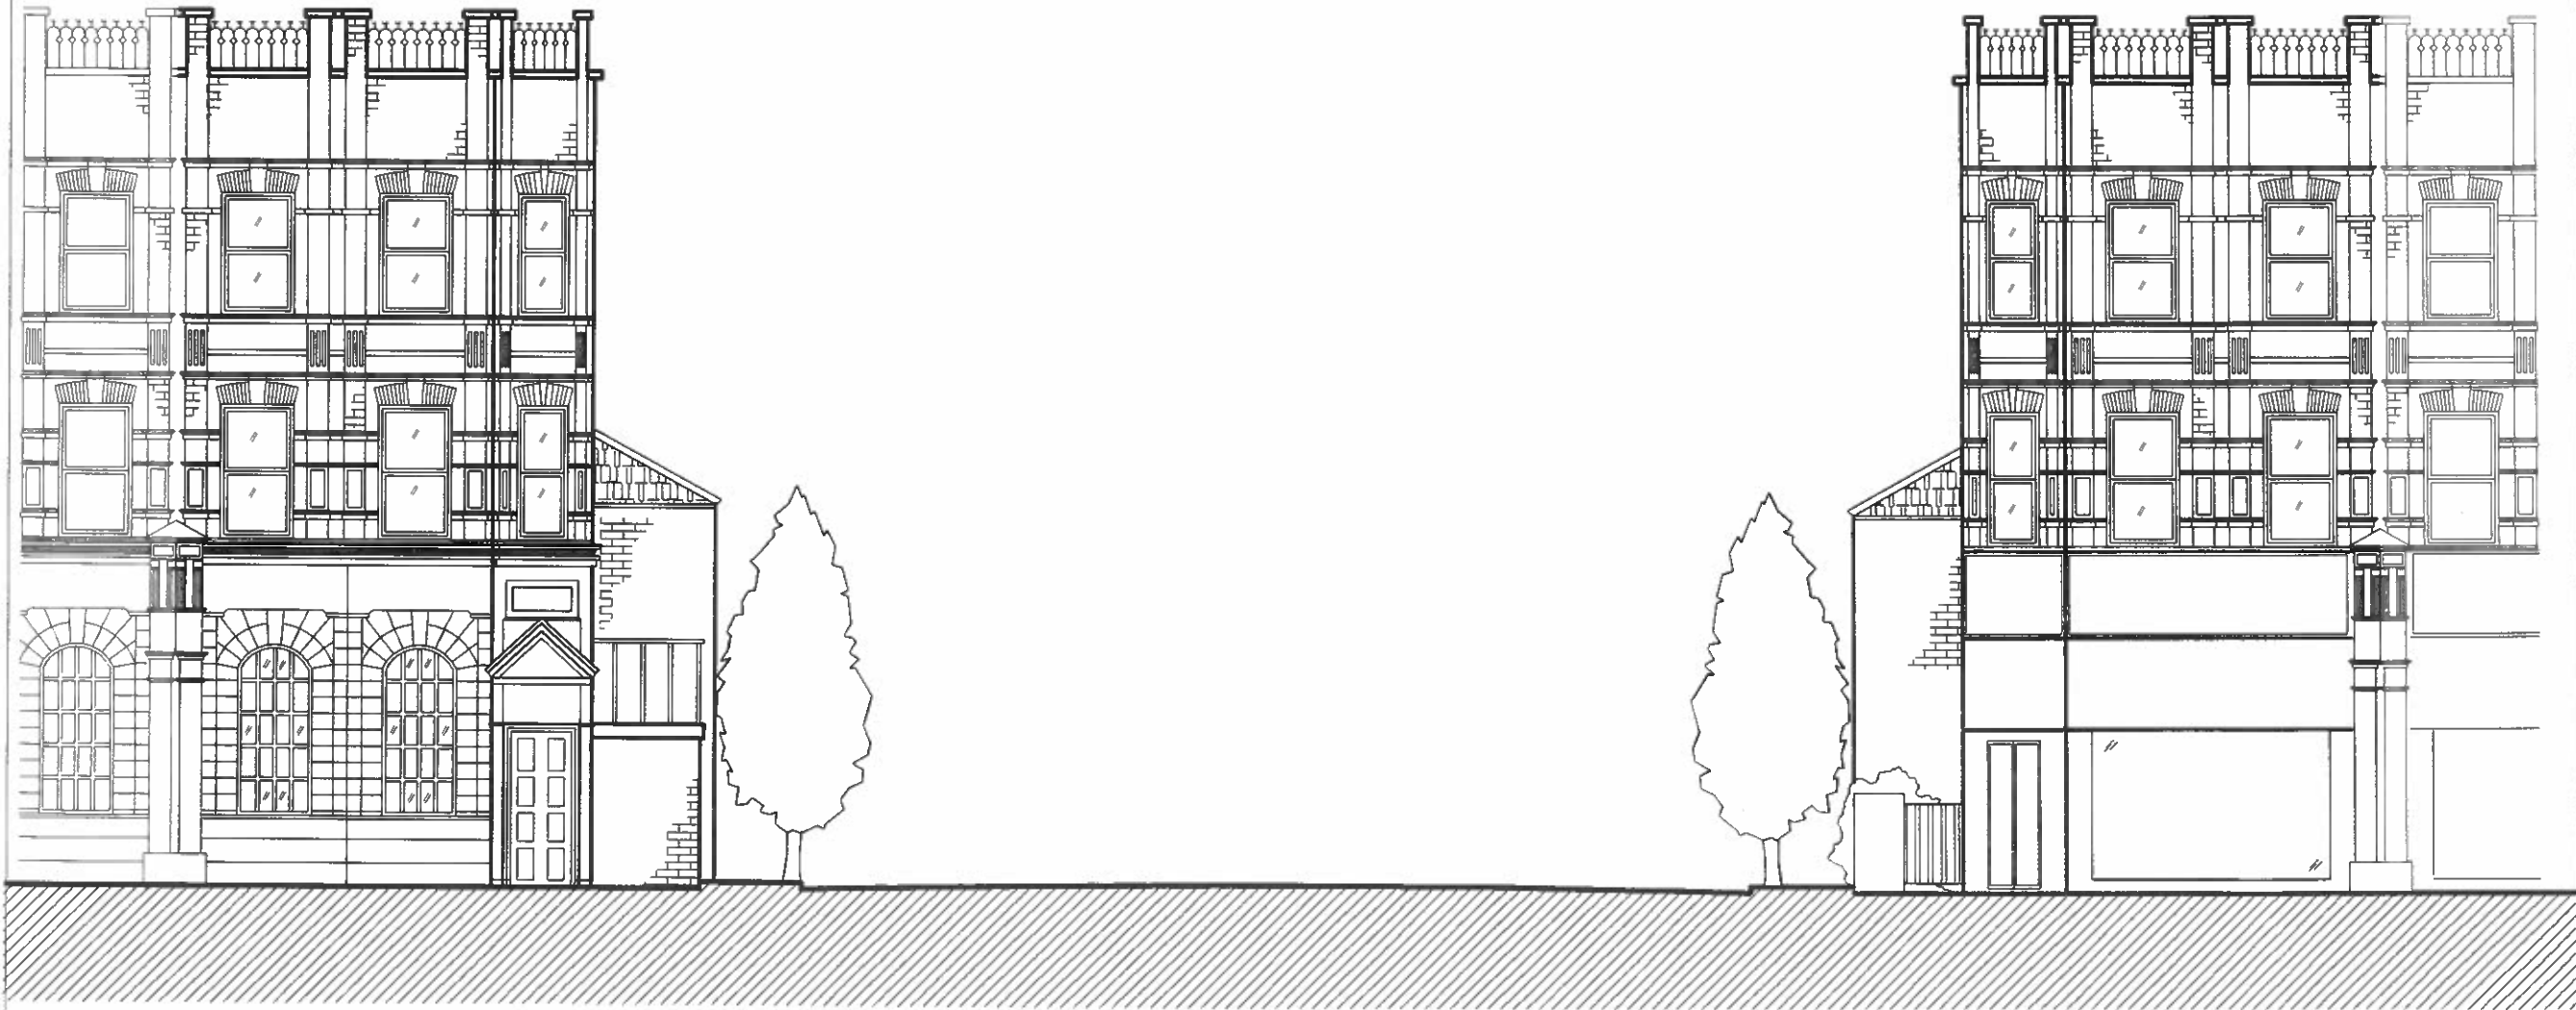

Neighbour FRONT ELEVATION

A View From Cricklewood Broadway To Ebbsfleet Road

Proposed FRONT ELEVATION

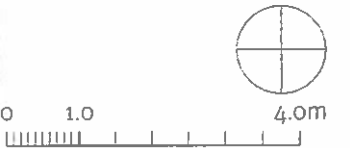

MATERIAL Architects
3rd Floor
Quality House
5-9 Quality Court
Chancery Lane
London WC2A 1HP

© Material Architects Ltd. No implied licence exists. This drawing must not be used to calculate areas for the purposes of valuation. Do not scale this drawing for construction. All dimensions to be checked on site by the contractor and such dimensions to be their responsibility. All work must comply with relevant British Standards & Building Regulations. Drawing errors and omissions to be reported to the Architect.

MATERIAL

Architects

Project:
80 Cricklewood
Broadway
London NW2

Drawing:
Existing Section
AA


Scale:
1:100@A3

Drawing Number:
- 0301

Date:
December 2013

Status:
Planning

Revisions:

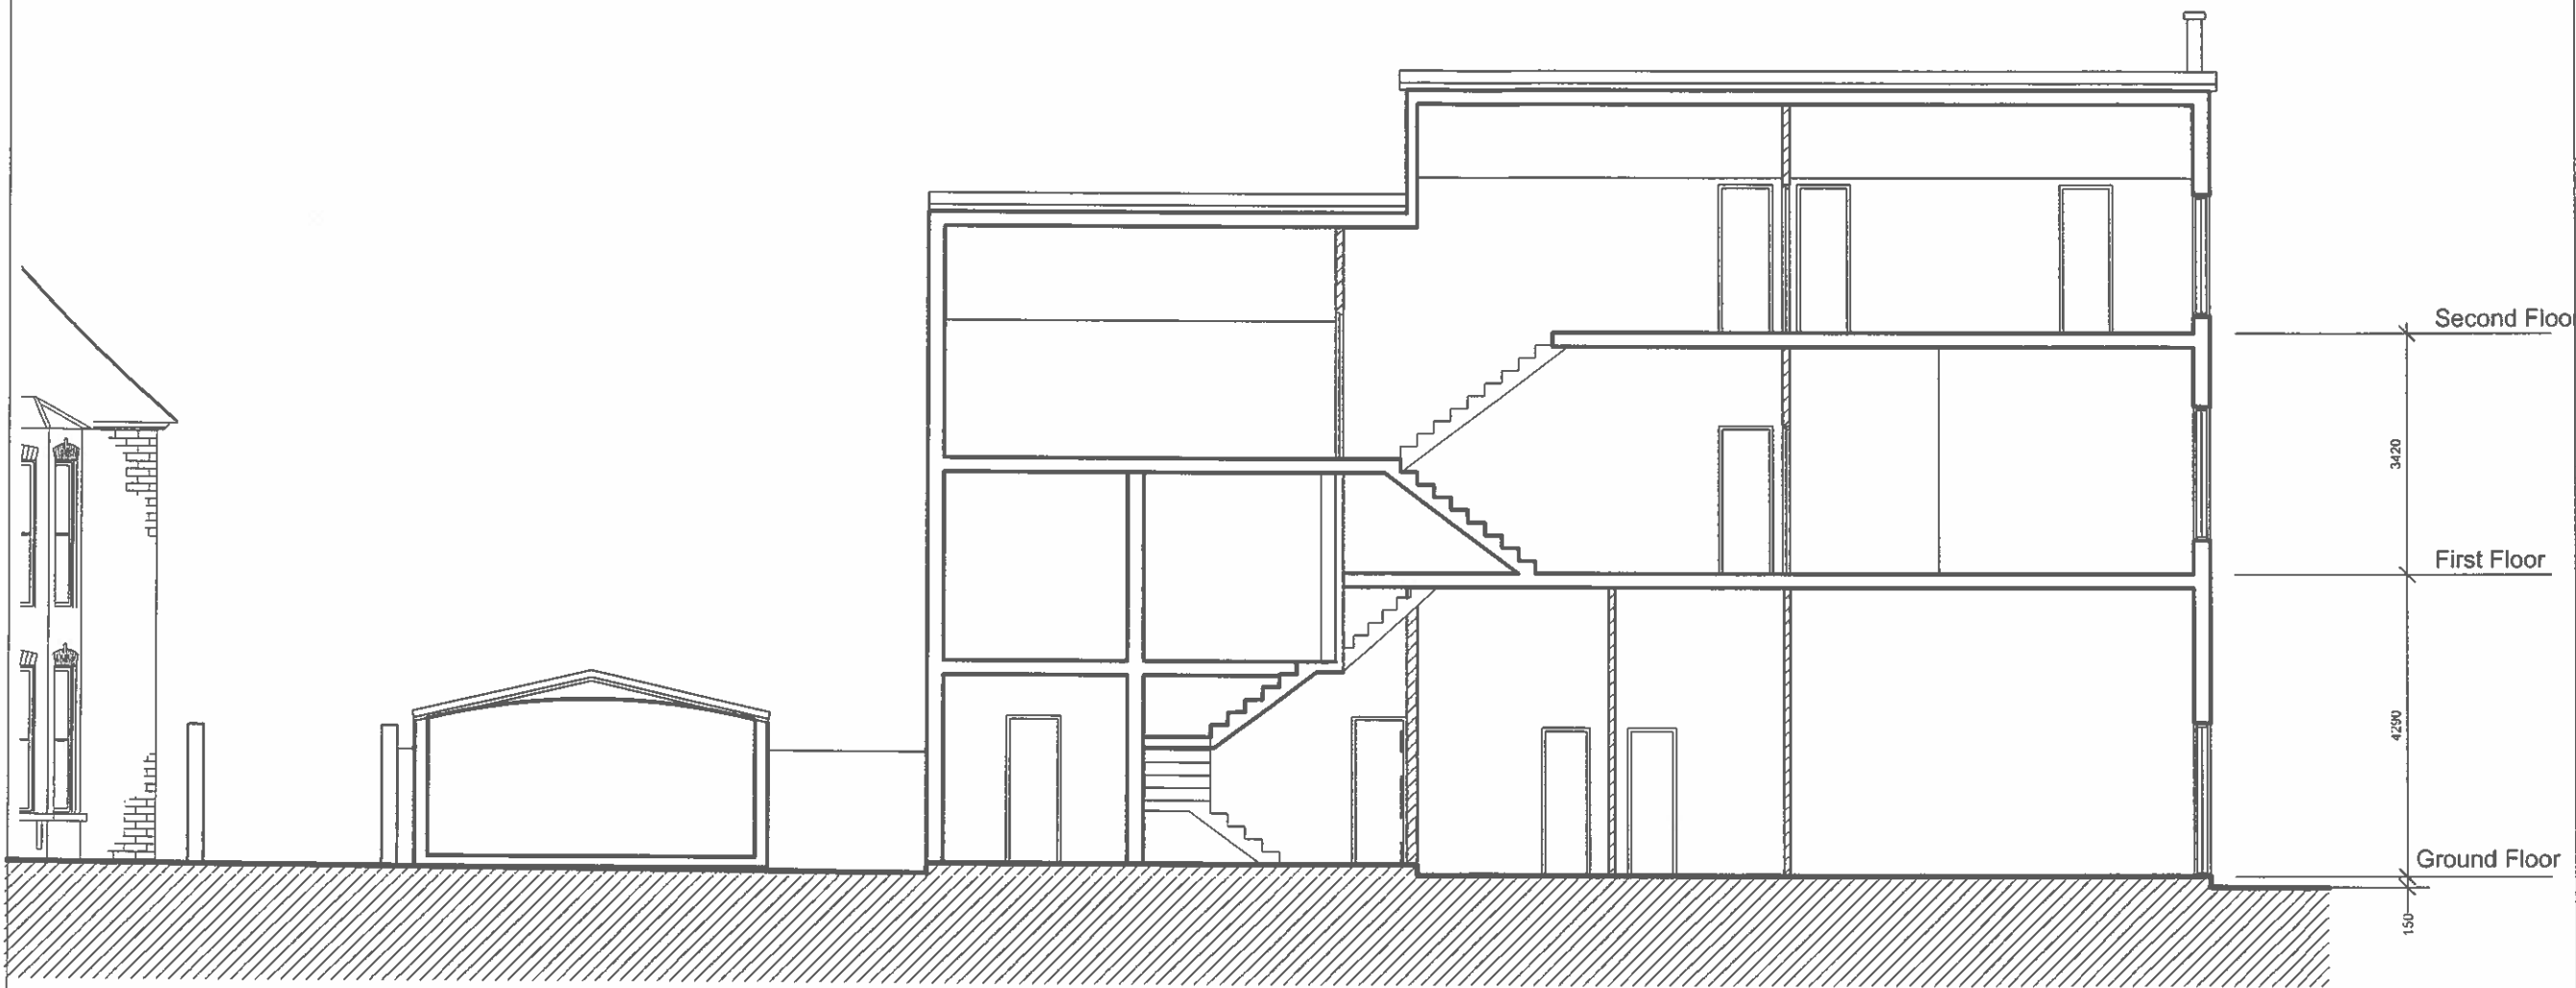

Existing SECTION A-A





MATERIAL Architects
3rd Floor
Quality House
5-9 Quality Court
Chancery Lane
London WC2A 1HP

© Material Architects Ltd. No implied licence exists. This drawing must not be used to calculate areas for the purposes of valuation. Do not scale this drawing for construction. All dimensions to be checked on site by the contractor and such dimensions to be their responsibility. All work must comply with relevant British Standards & Building Regulations. Drawing errors and omissions to be reported to the Architect.

MATERIAL

Architects

Project:
80 Cricklewood
Broadway
London NW2
Drawing:
Existing Elevation
to 78 Cricklewood B'way
Scale:
1:100@A3
Drawing Number:
- 0404
Date:
December 2013
Status:
Planning
Revisions:

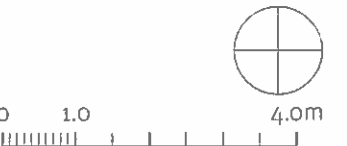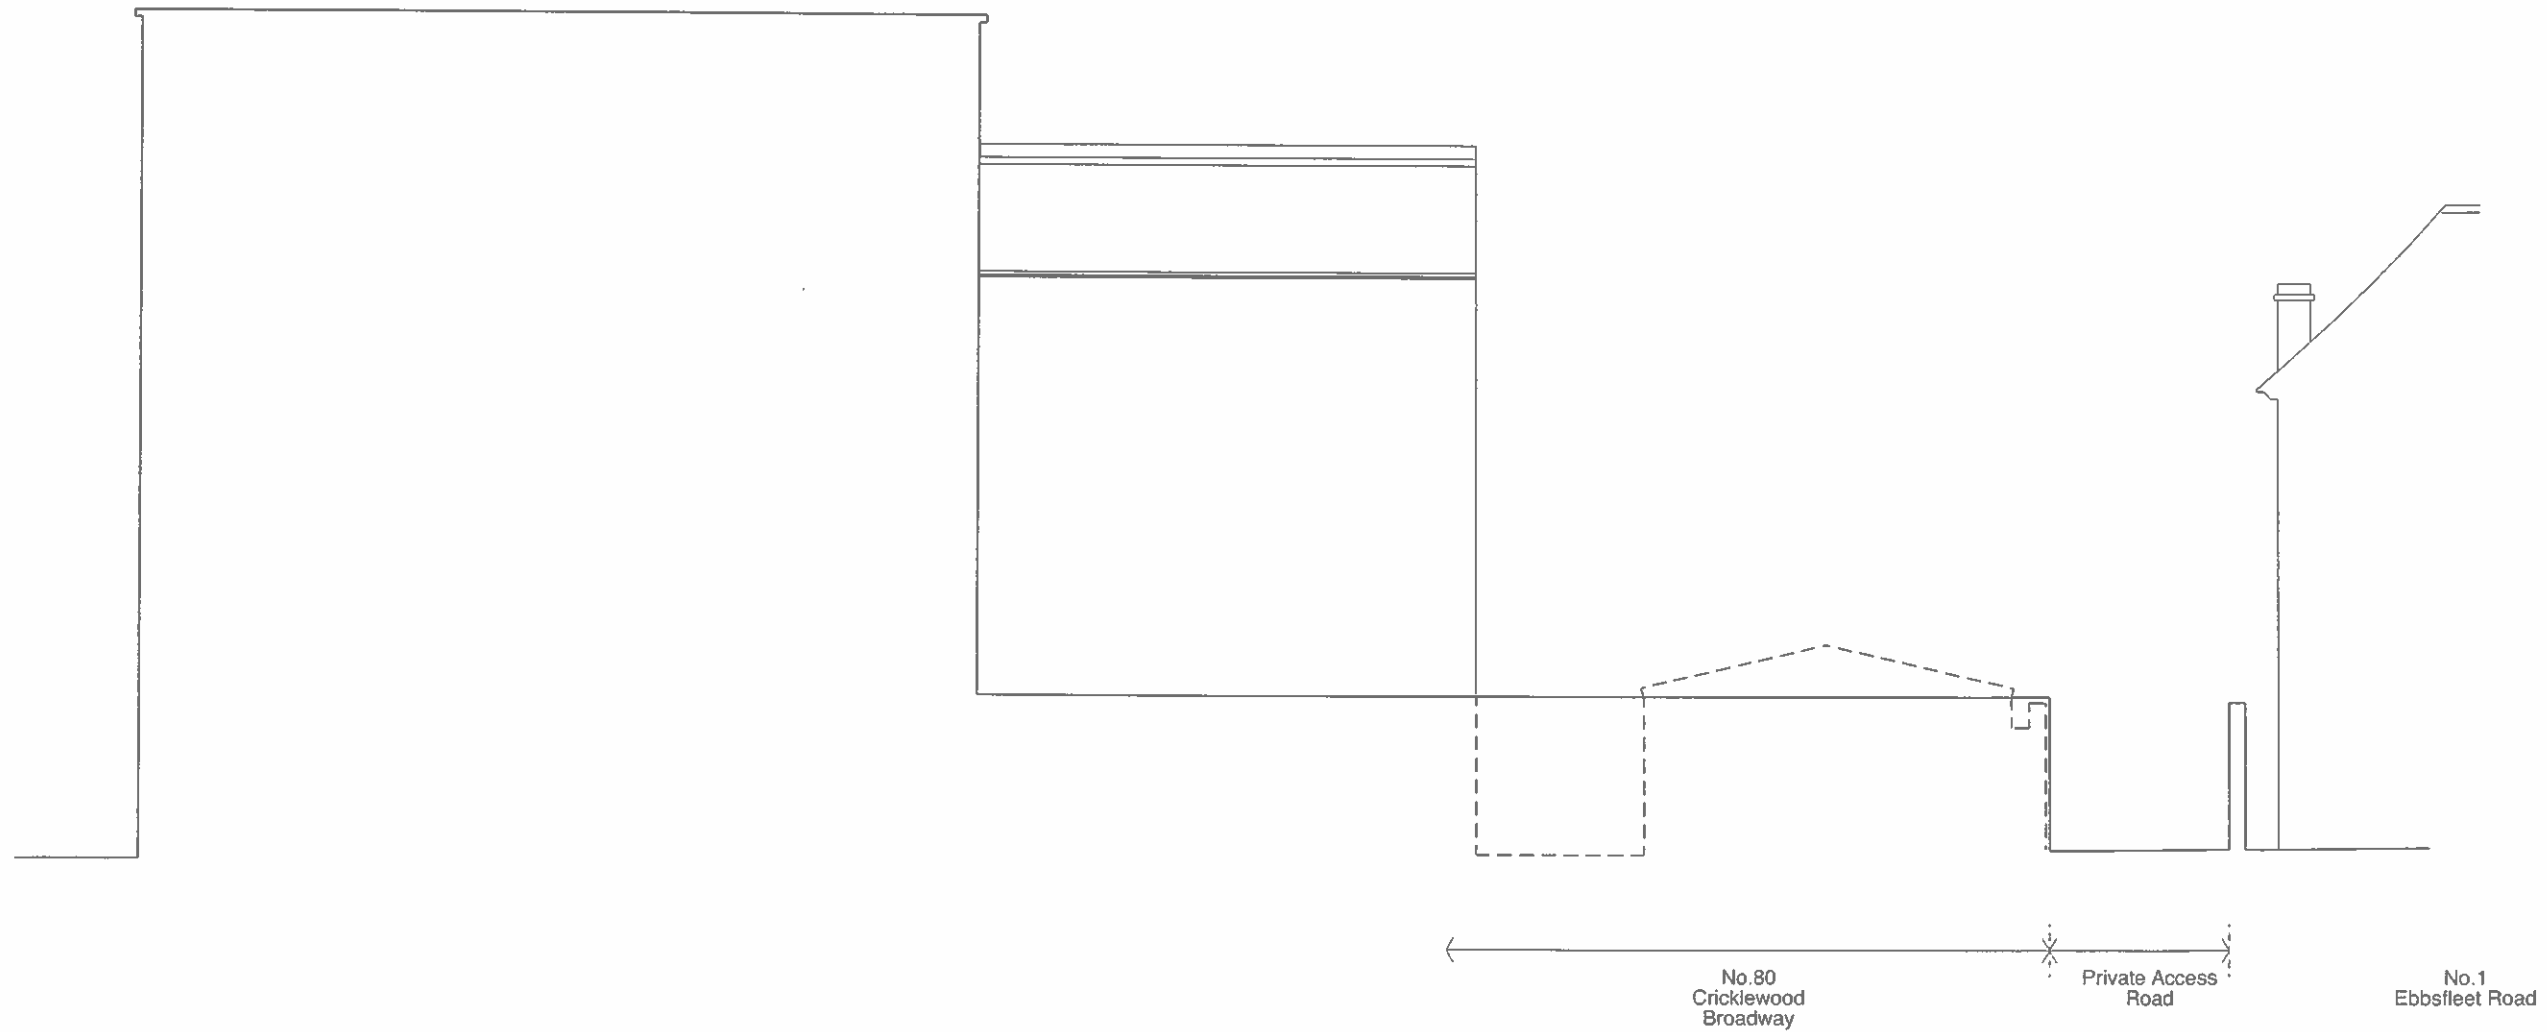

MATERIAL Architects
3rd Floor
Quality House
5-9 Quality Court
Chancery Lane
London WC2A 1HP

© Material Architects Ltd. No implied licence exists. This drawing must not be used to calculate areas for the purposes of valuation. Do not scale this drawing for construction. All dimensions to be checked on site by the contractor and such dimensions to be their responsibility. All work must comply with relevant British Standards & Building Regulations. Drawing errors and omissions to be reported to the Architect.