




SOUTH ELEVATION  
As Existing

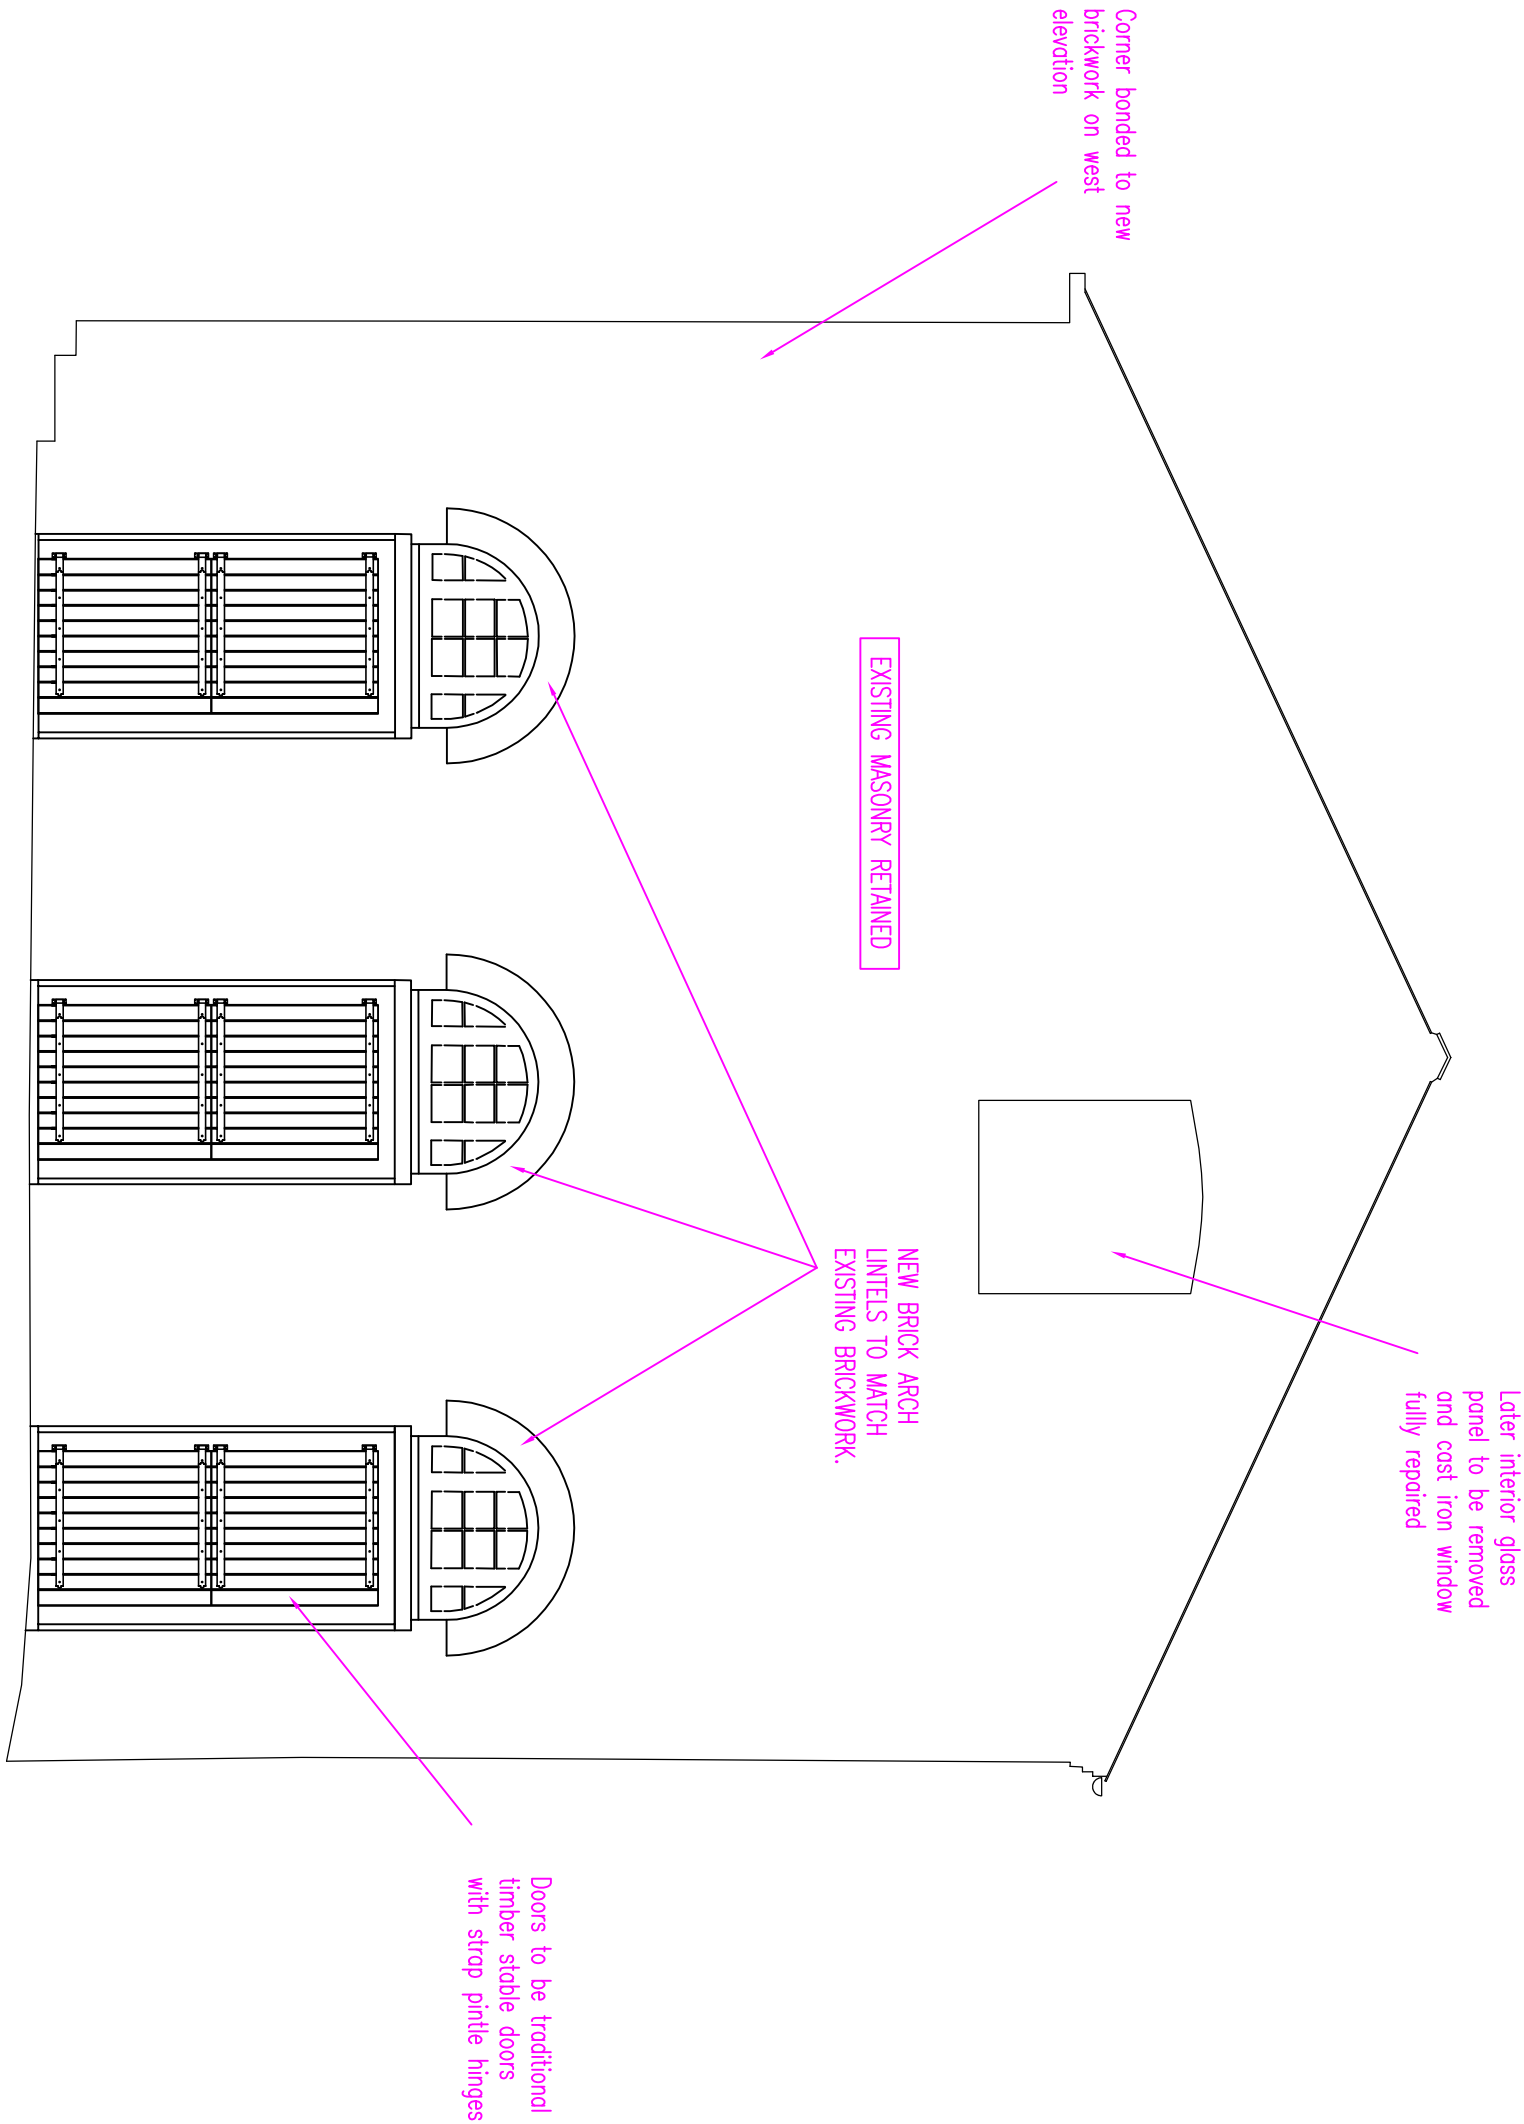


SOUTH ELEVATION  
As Proposed

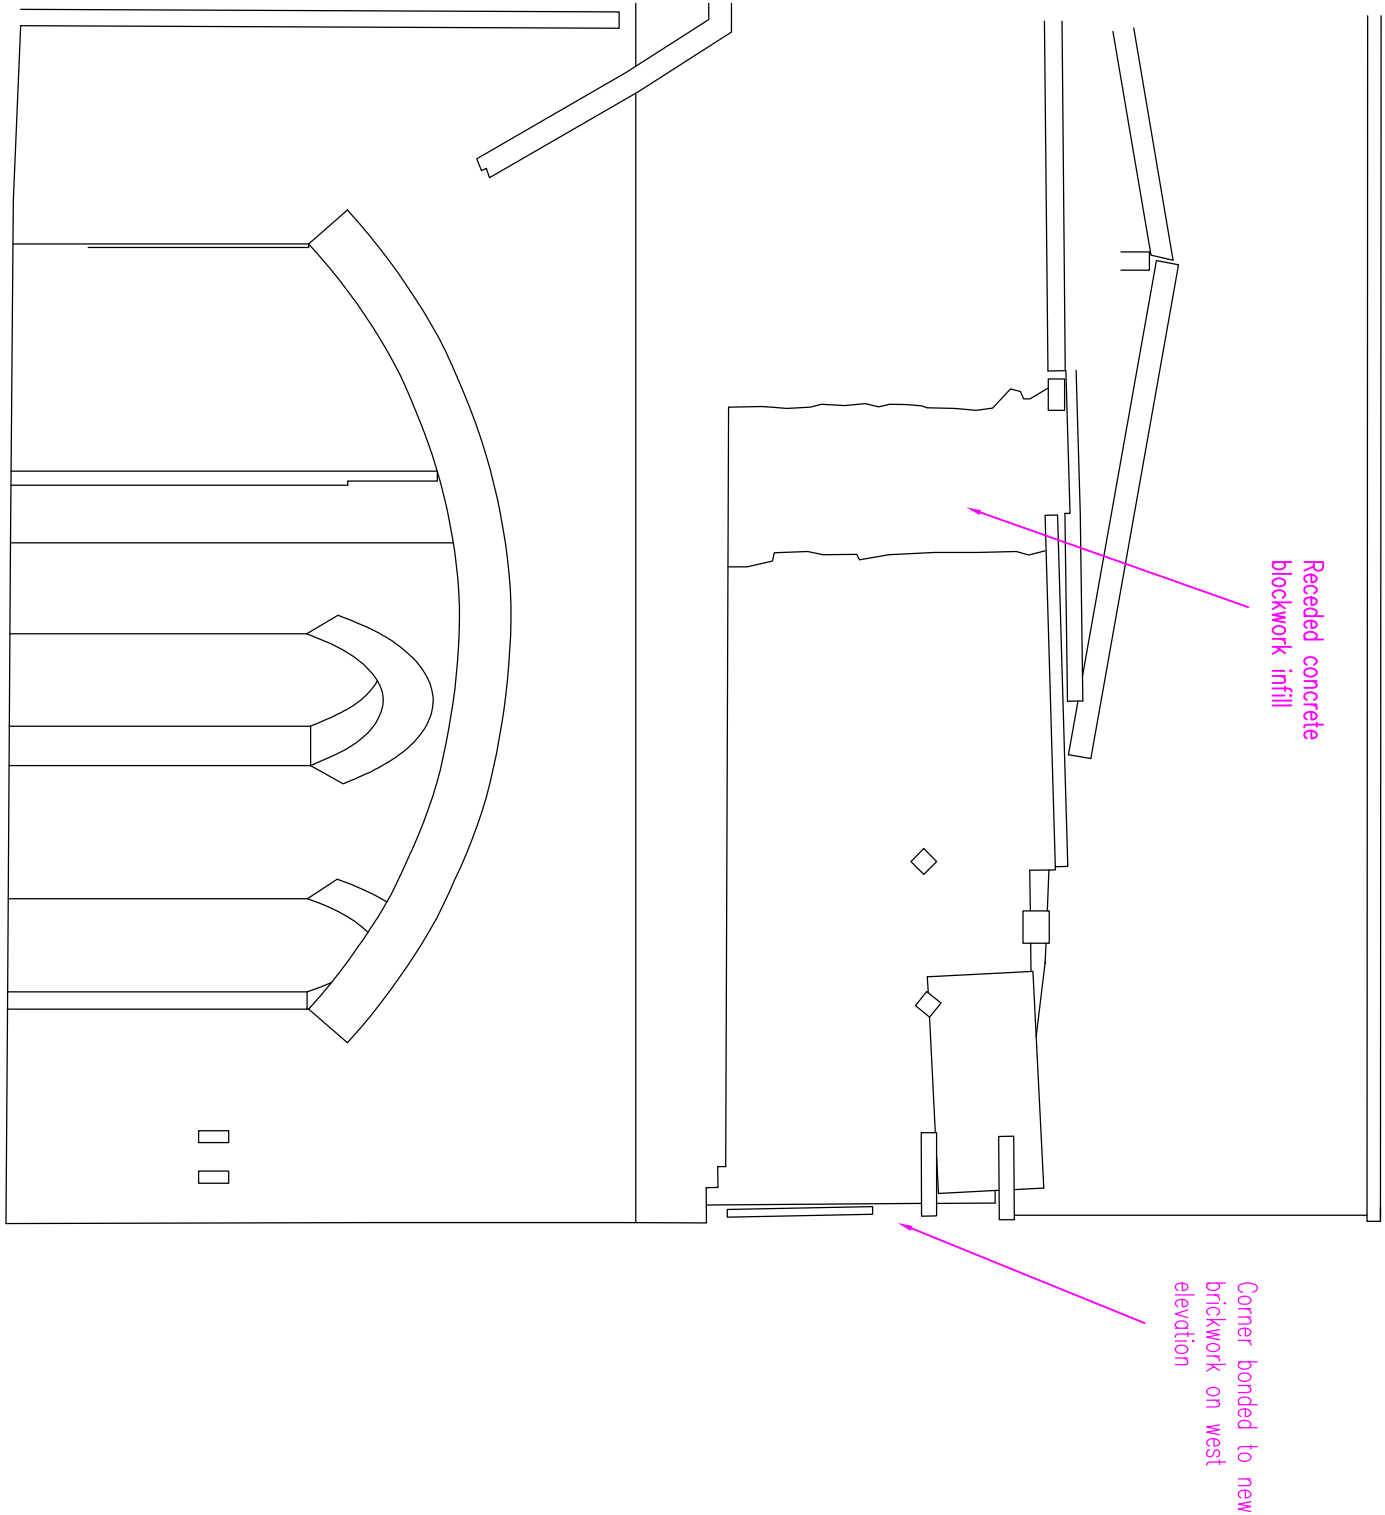

WEST ELEVATION  
As Existing

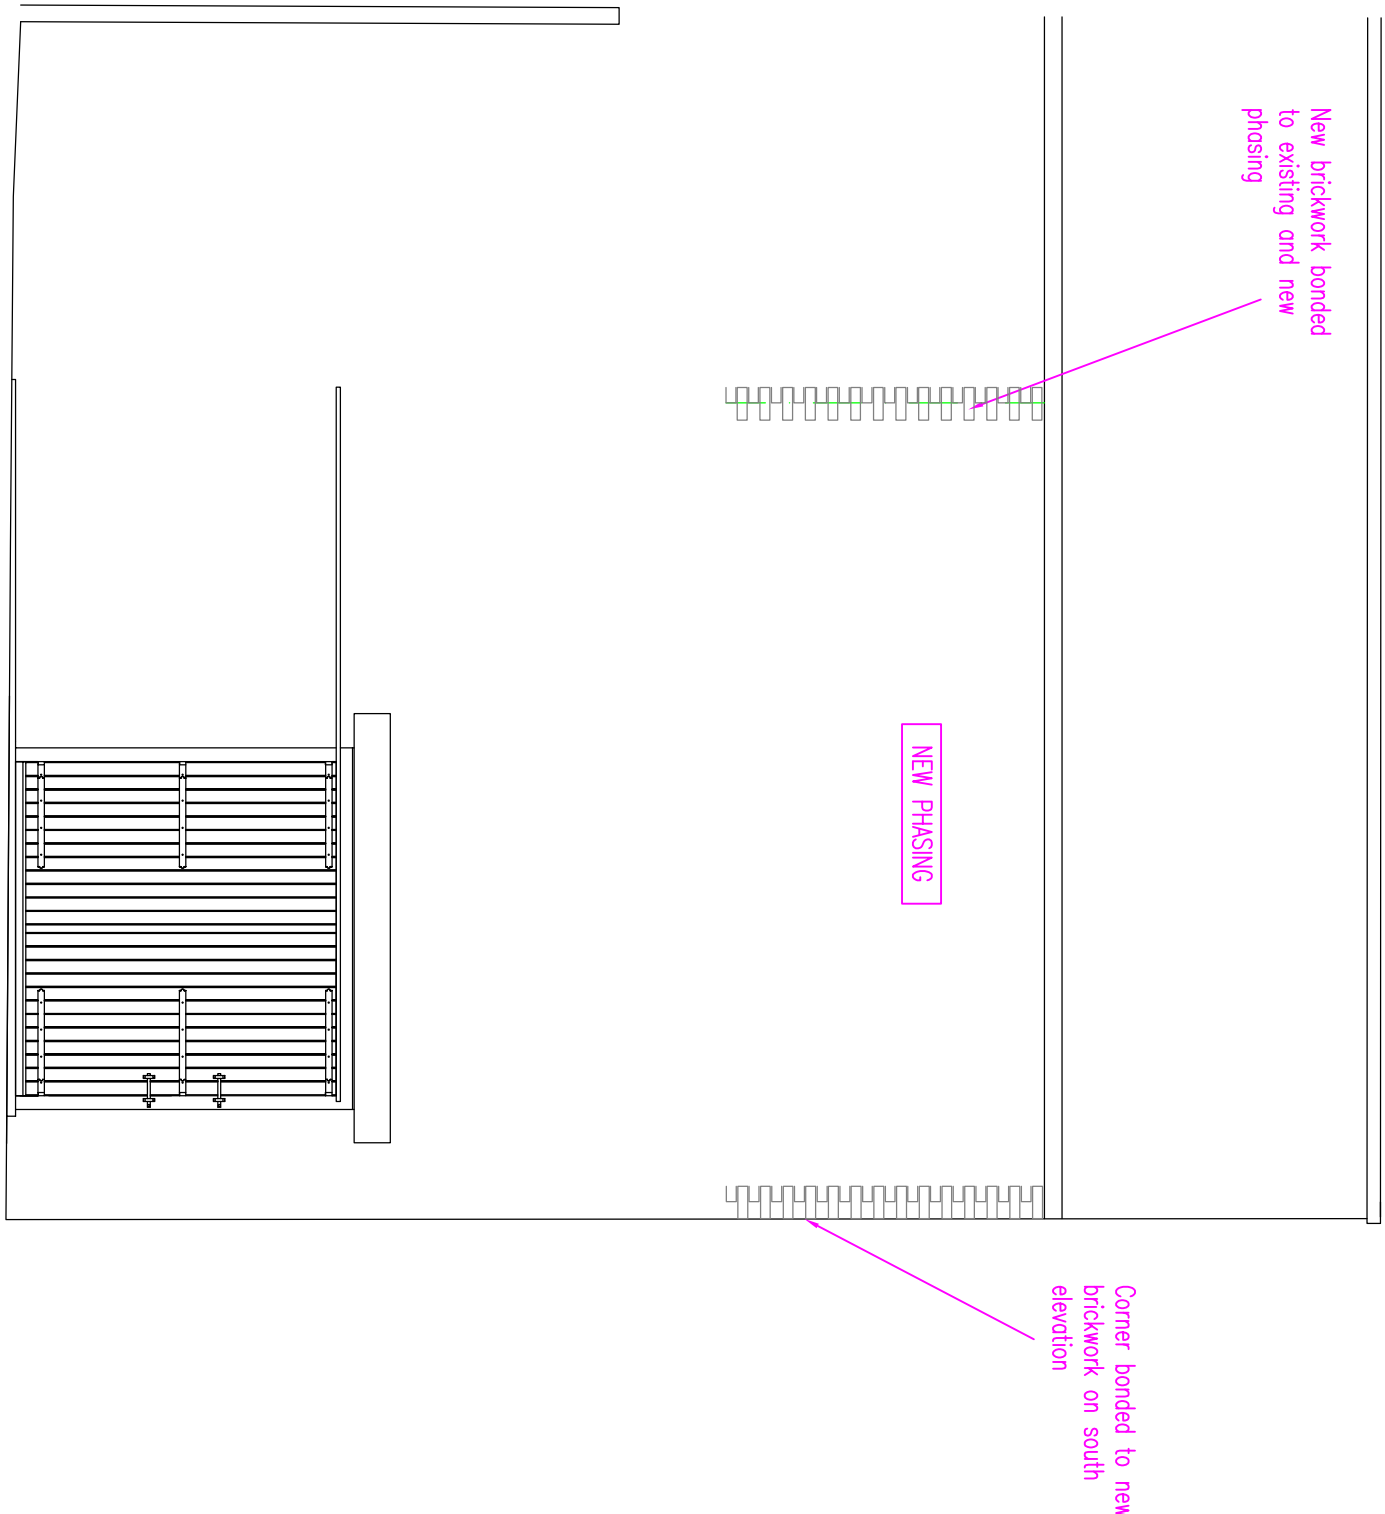

WEST ELEVATION  
As Proposed

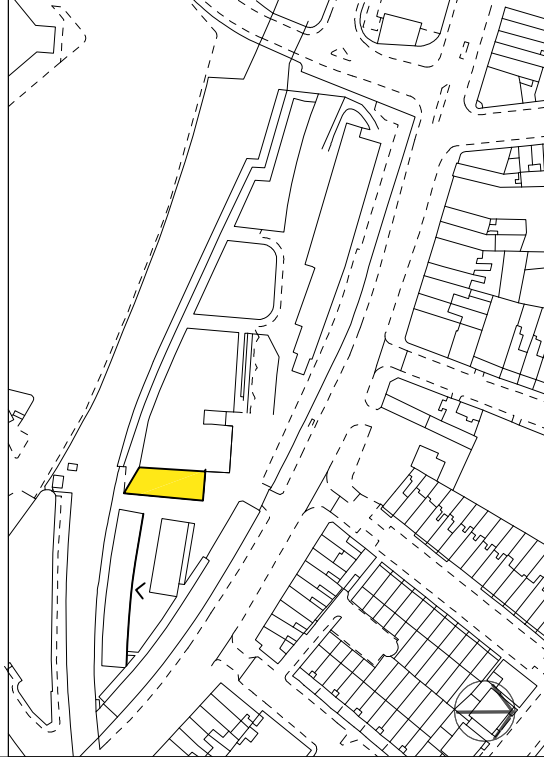

Please note that information used to produce these drawings is based on visual inspection of the building and its surroundings. Architects can not be held responsible for any inaccuracies that may exist. Please do not scale drawings. All dimensions should be verified on site.

Camden Stables Market  
London  
NW1  
United Kingdom

STANLEY SIDINGS LTD

Camden Stables Market  
TACK ROOM (BLOCK D)

Drawing Title  
**UNAUTHORISED REMEDIAL WORKS  
SOUTH & WEST ELEVATIONS  
As Existing and as Proposed**

Scale 1:50 To fit A1

Drawing Status  
For Planning

December 2013 Drawing No  
D-JRW-02-REVISED



STEPHEN LEVRANT HERITAGE ARCHITECTURE  
62 British Grove, London, W4 2NL  
E-mail: info@heritagehail.co.uk