


PROPOSED ONE STOREY EXTENSION TO EXISTING FLATS
[BLOCKS A AND B] **FROGNAL COURT ESTATE**, FINCHLEY
ROAD, LONDON FOR F & M INVESTMENT HOLDINGS
LIMITED – **PROPOSED ROOF PLAN FOR BLOCK B –**
REPEAT FOR BLOCK A BUT HANDED – 8 NOS. FLATS TOTAL

SCALE 1 : 100 [A3] JAN 2012 DRAWING NO. **FCE / 35R1**

Note – Revision R1 shows the new chimneys as described above, the slightly bigger dormer to bedrooms 1, the repositioned Velux roof lights to the bathrooms / shower rooms / lift and entrance lobbies. Also, the proposed solar heating panels.

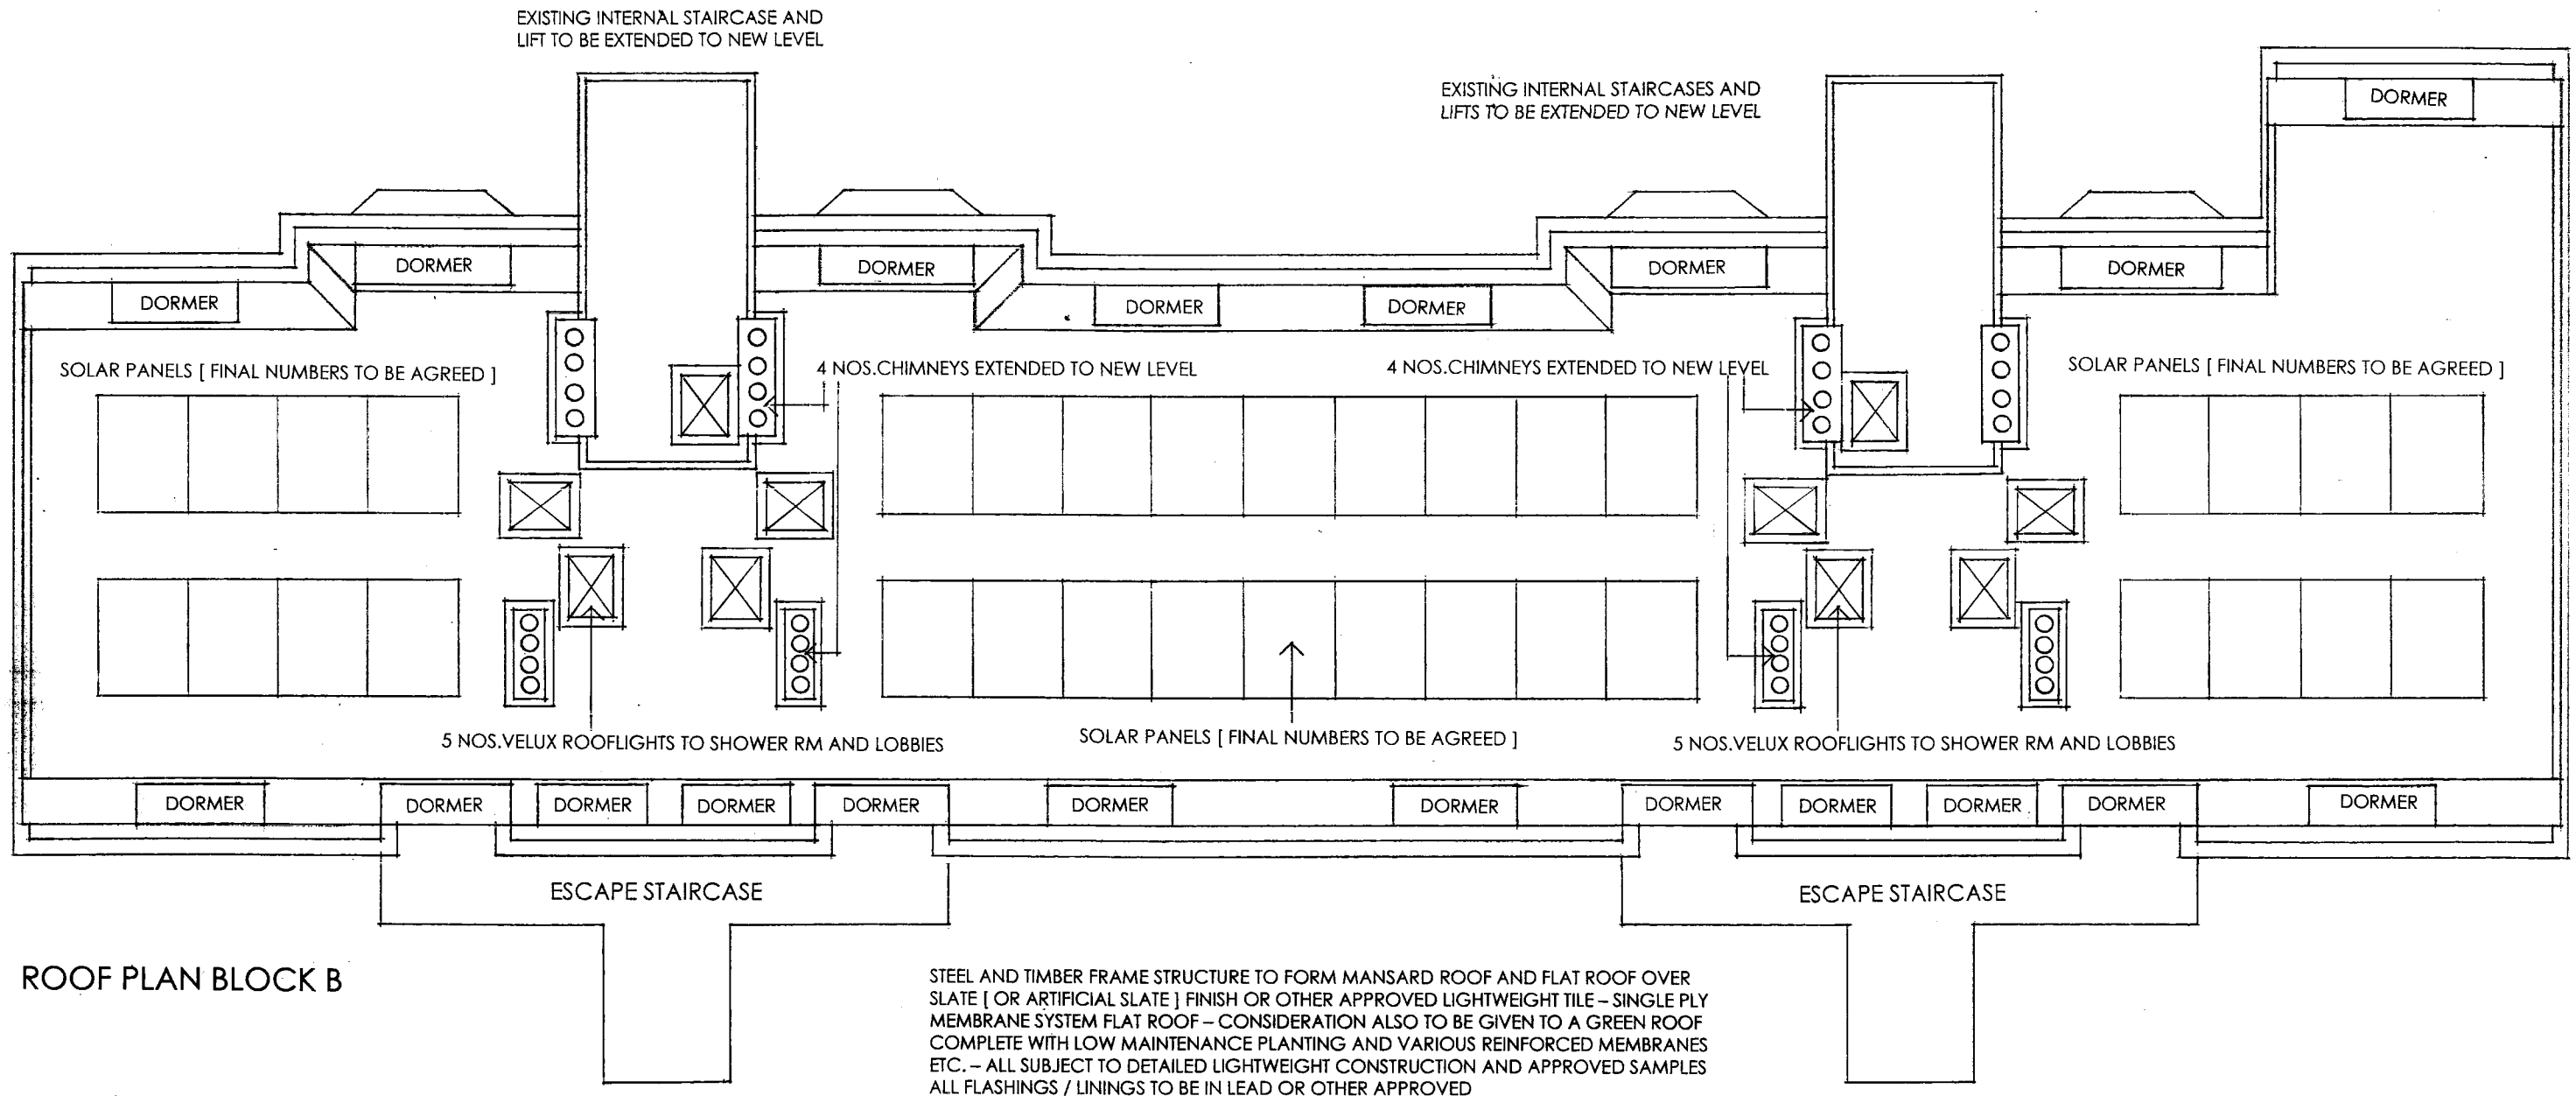

ROOF PLAN BLOCK B

SNELL ASSOCIATES
THE STUDIO THE STREET SHOTESHAM NORFOLK NR15 1AP
tel 01508 558554 mob 07710 572772 email – ps@petersnell.plus.com
DESIGN / ARCHITECTURE