


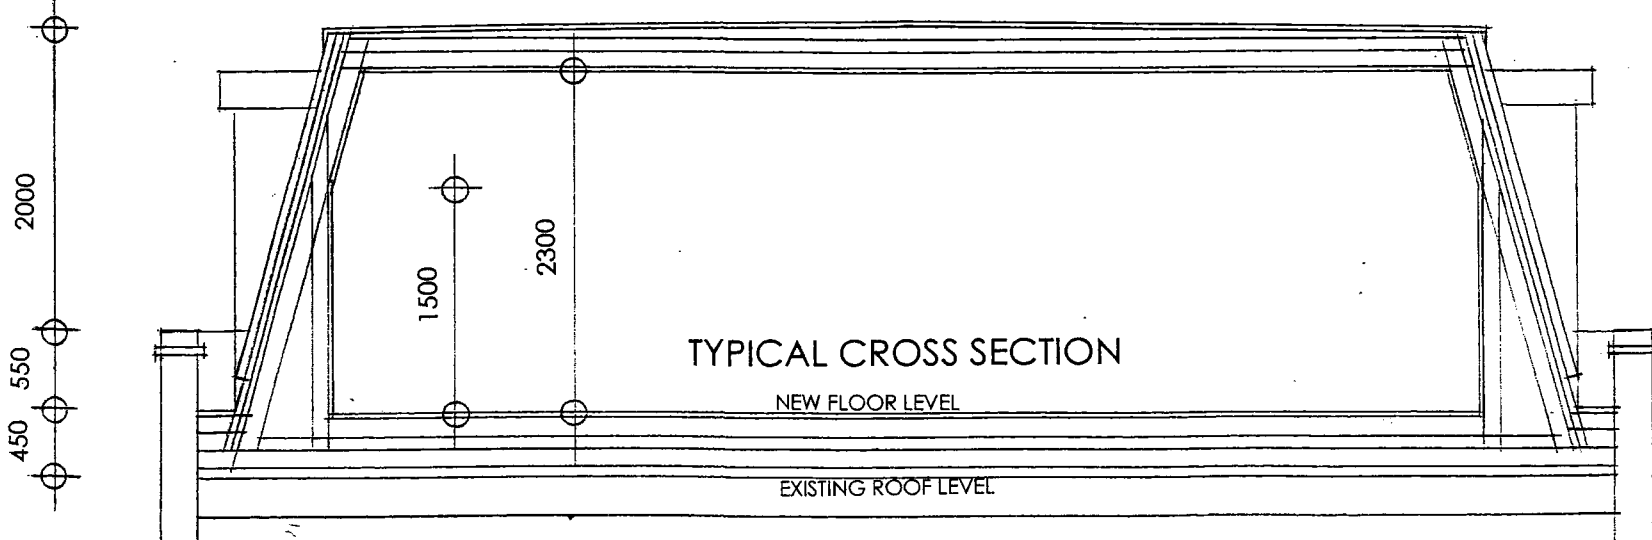

STEEL AND TIMBER FRAME STRUCTURE TO FORM MANSARD ROOF AND FLAT ROOF OVER SLATE [ OR ARTIFICIAL SLATE ] FINISH OR OTHER APPROVED LIGHTWEIGHT TILE - SINGLE PLY MEMBRANE SYSTEM FLAT ROOF - CONSIDERATION ALSO TO BE GIVEN TO A GREEN ROOF COMPLETE WITH LOW MAINTENANCE PLANTING AND VARIOUS REINFORCED MEMBRANES ETC. - ALL SUBJECT TO DETAILED LIGHTWEIGHT CONSTRUCTION AND APPROVED SAMPLES ALL FLASHINGS / LININGS TO BE IN LEAD OR OTHER APPROVED



PROPOSED ONE STOREY EXTENSION TO EXISTING FLATS [ BLOCKS A AND B ] **FROGNAL COURT ESTATE**, FINCHLEY ROAD, LONDON FOR F & M INVESTMENT HOLDINGS LIMITED - **PROPOSED NORTH / SOUTH ELEVATIONS AND CROSS SECTION FOR BLOCK B** - REPEAT FOR BLOCK A BUT HANDED **Note** - Revision R1 shows the existing chimneys extended to the new roof level

SCALE 1 : 100 [ A3 ] JAN 2012 DRAWING NO. **FCE / 40R1**

**SNELL ASSOCIATES**  
 THE STUDIO THE STREET SHOTESHAM NORFOLK NR15 1AP  
 tel 01508 558554 mob 07710 572772 email - ps@petersnell.plus.com  
**DESIGN / ARCHITECTURE**