


Existing Section through door ED-03, Scale 1:2

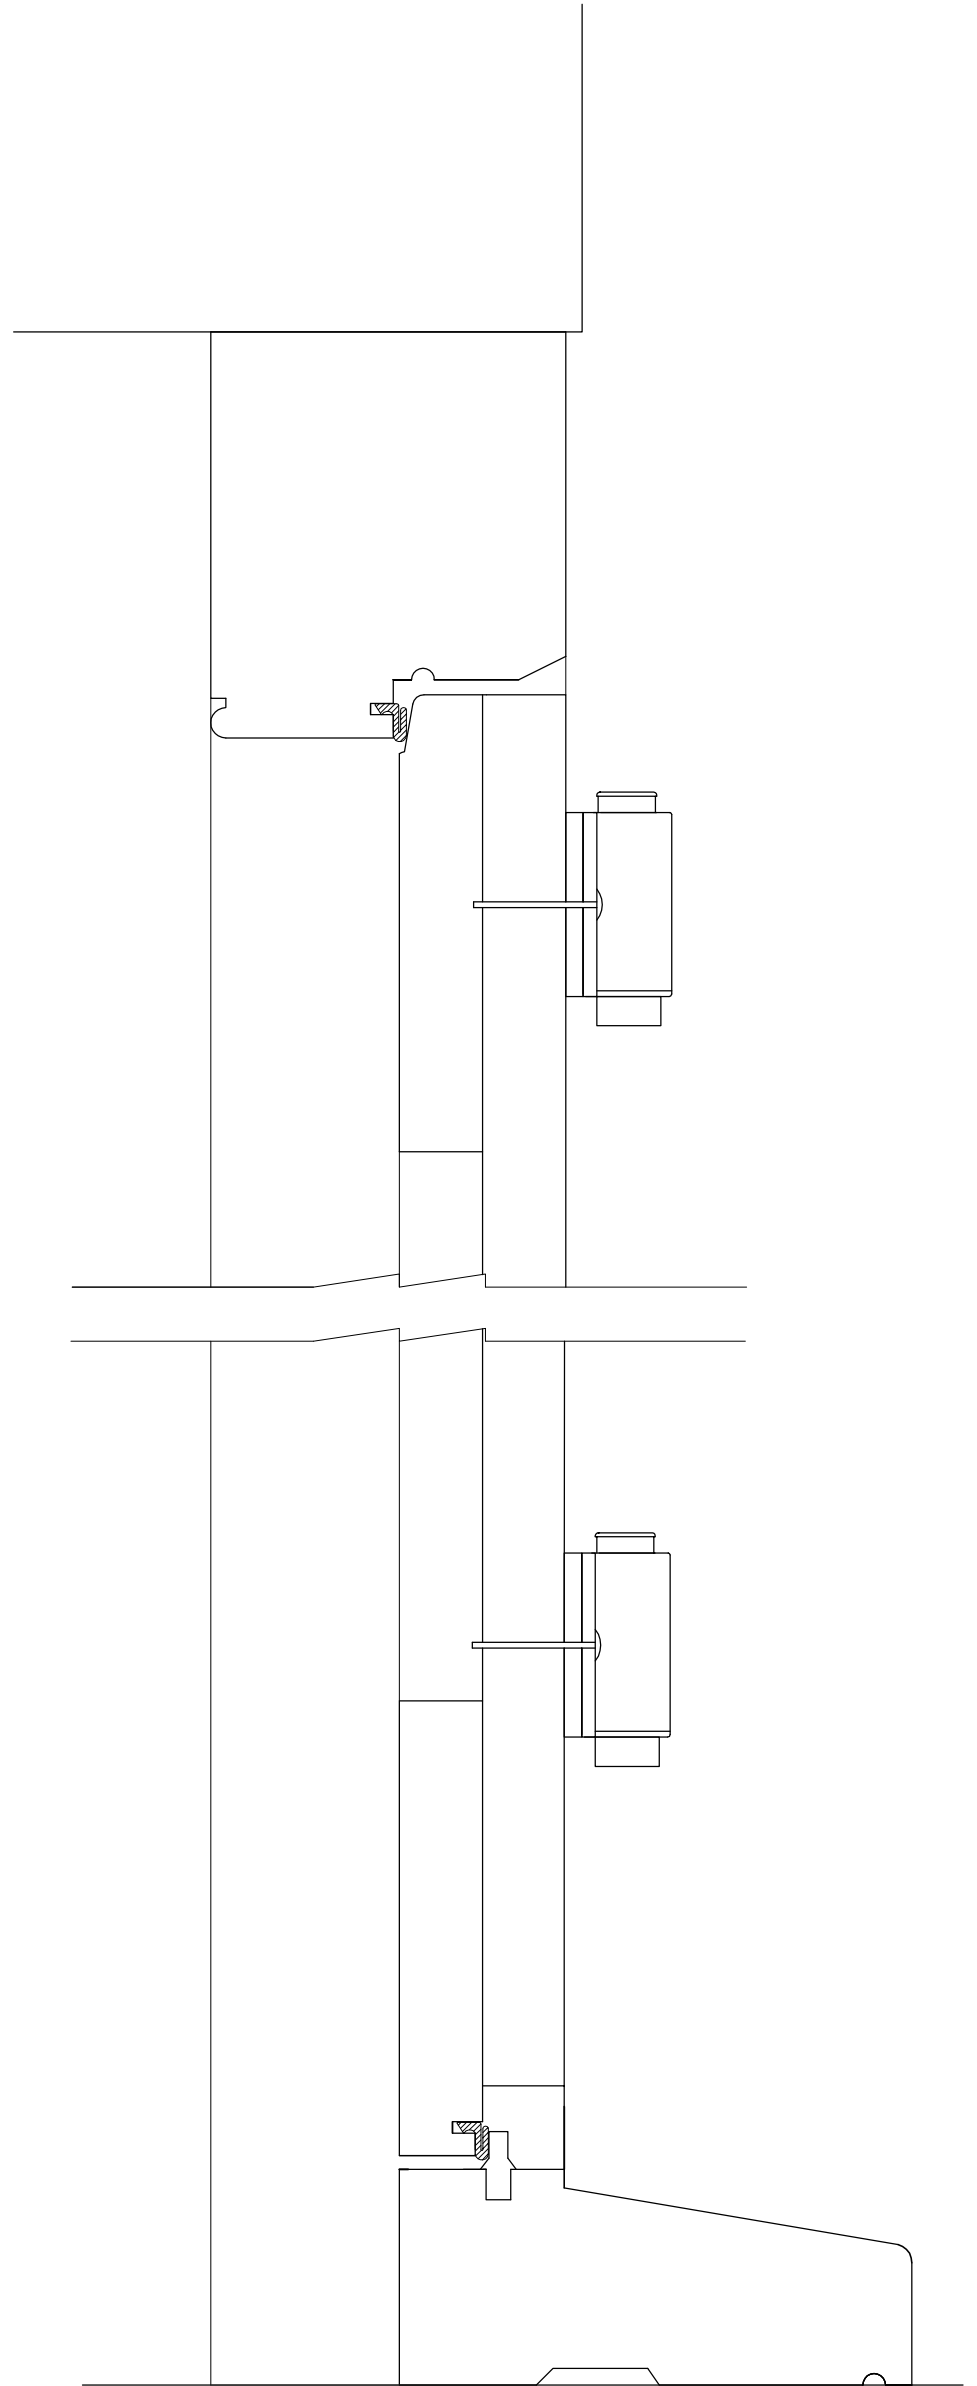

Proposed Section through door ED-03, Scale 1:2

Please note that information used to produce these drawings is based on measured survey supplied by others; Heritage Architecture can not be held responsible for any inaccuracies that may exist. Please do not scale drawings. All dimensions should be verified on site.

Camden Stables Market
London
NW1
United Kingdom

STANLEY SIDINGS LTD

Camden Stables Market
TACK ROOM (BLOCK D)

UNAUTHORISED REMEDIAL WORKS
EAST ELEVATION
Proposed Door ED-03

To fit A3

November 2013

Drawing Status
Planning

Drawing No
D-SchURW-D04



STEPHEN LEVRANT HERITAGE ARCHITECTURE
62 British Grove, London, W4 2NL
E-mail: info@heritagemail.co.uk

T: 020 8748 5501
F: 020 8748 4992