


Plan
01

site location plan
Scale 1:500

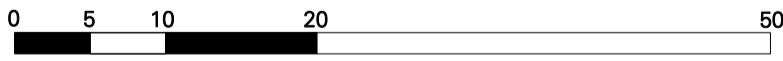


REV.	DATE	DESCRIPTION
-	28.07.13	ISSUED FOR PLANNING
-	06.12.13	ISSUED FOR PLANNING

REV.	DATE	DESCRIPTION


NOTES:
 1. ALL DIMENSIONS IN MM
 2. THIS DRAWING TO BE READ IN CONJUNCTION WITH ALL RELEVANT CONTRACT DOCUMENTS
 3. THIS DRAWING TO BE READ IN CONJUNCTION WITH ALL ENGINEER'S DRAWINGS
 4. DO NOT SCALE FROM THIS DRAWING
 5. REPORT ANY ERRORS, CONTRADICTIONS, AND OMISSIONS TO THE ARCHITECT AS SOON AS POSSIBLE

KEY:
 — SITE BOUNDARY LINE
 — LAND WITHIN SAME OWNERSHIP

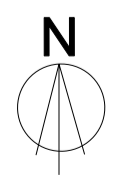

JOB NO:	A12-007
SCALE:	1:1000 @ A3 1:500 @ A1
STATUS:	PLANNING

DRAWING NAME:	SITE LOCATION PLAN
PROJECT NAME:	JAMESTOWN ROAD
DRAWING NO:	P001/-

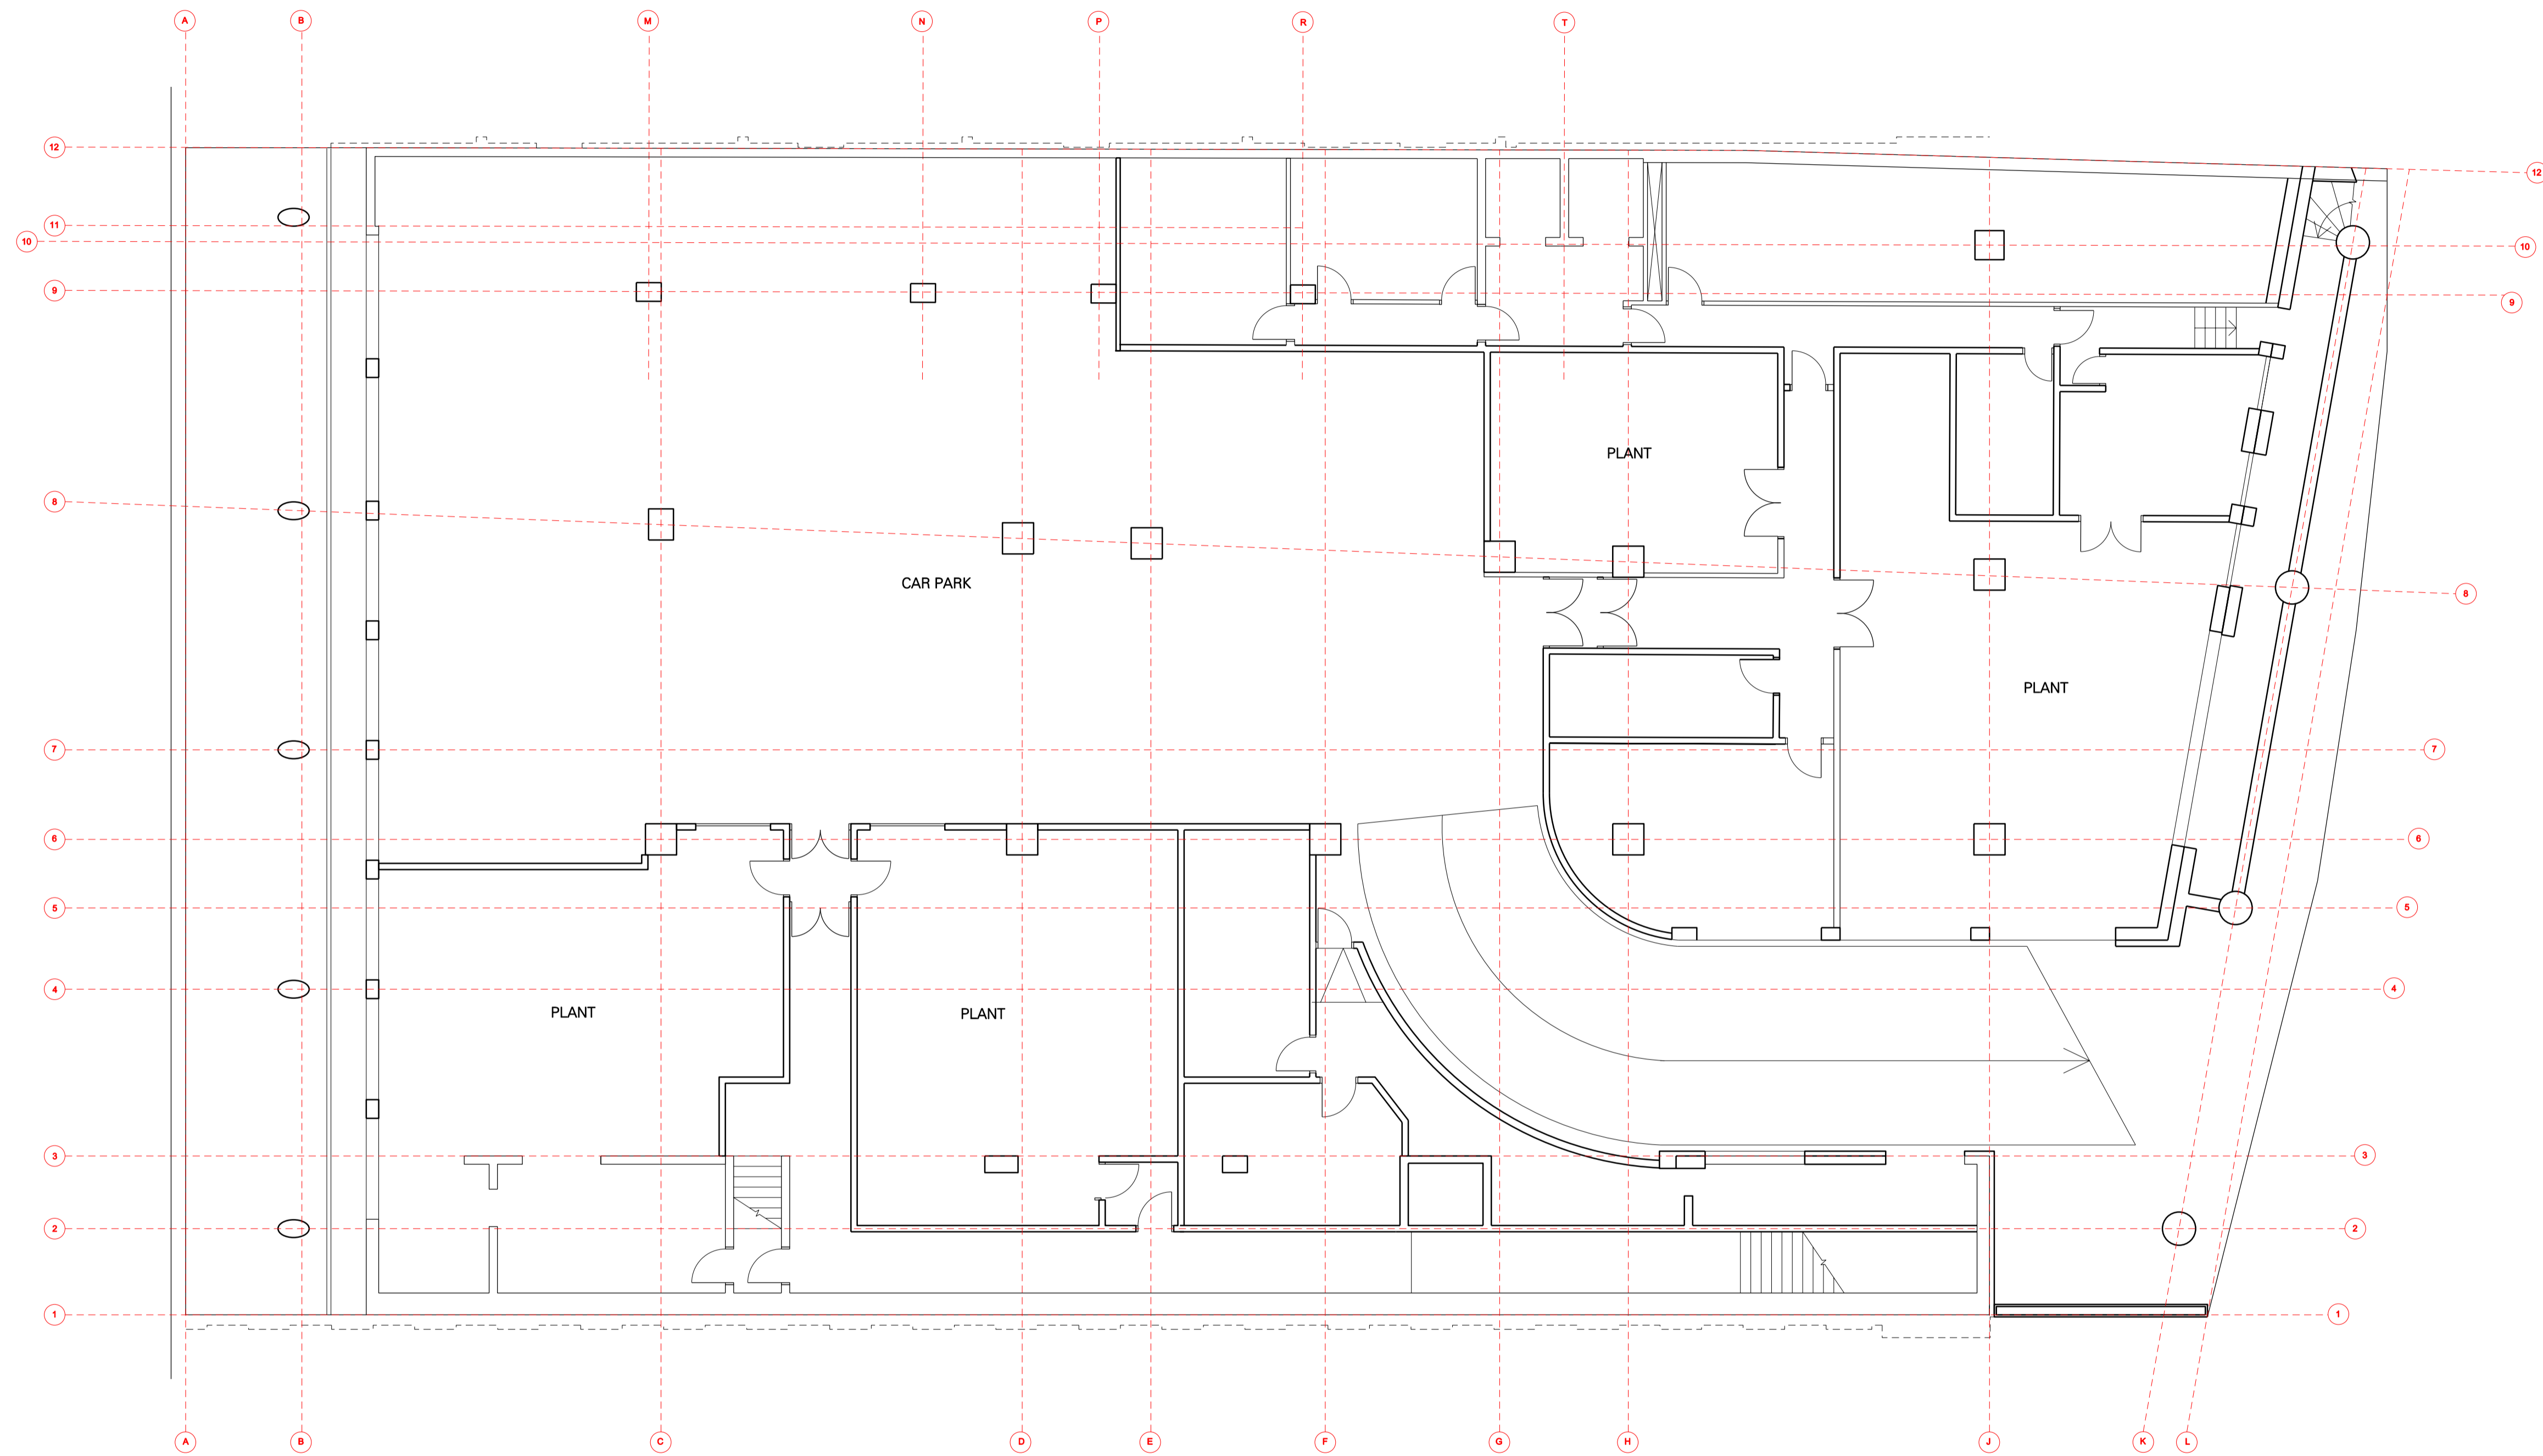


Plan
01 Existing basement plan
Scale 1:100



REV.	DATE	DESCRIPTION	REV.	DATE	DESCRIPTION
-	28.07.13	ISSUED FOR PLANNING			
-	06.12.13	ISSUED FOR PLANNING			


NOTES:
 1. ALL DIMENSIONS IN MM
 2. THIS DRAWING TO BE READ IN CONJUNCTION WITH ALL RELEVANT CONTRACT DOCUMENTS
 3. THIS DRAWING TO BE READ IN CONJUNCTION WITH ALL ENGINEER'S DRAWINGS
 4. DO NOT SCALE FROM THIS DRAWING
 5. REPORT ANY ERRORS, CONTRADICTIONS, AND OMISSIONS TO THE ARCHITECT AS SOON AS POSSIBLE

KEY:

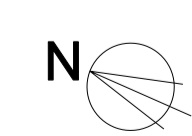

JOB NO:	A12-007
SCALE:	1:200 @ A3 1:100 @ A1
STATUS:	INFORMATION

DRAWING NAME:	EXISTING BASEMENT PLAN
PROJECT NAME:	JAMESTOWN ROAD
DRAWING NO:	P099/-

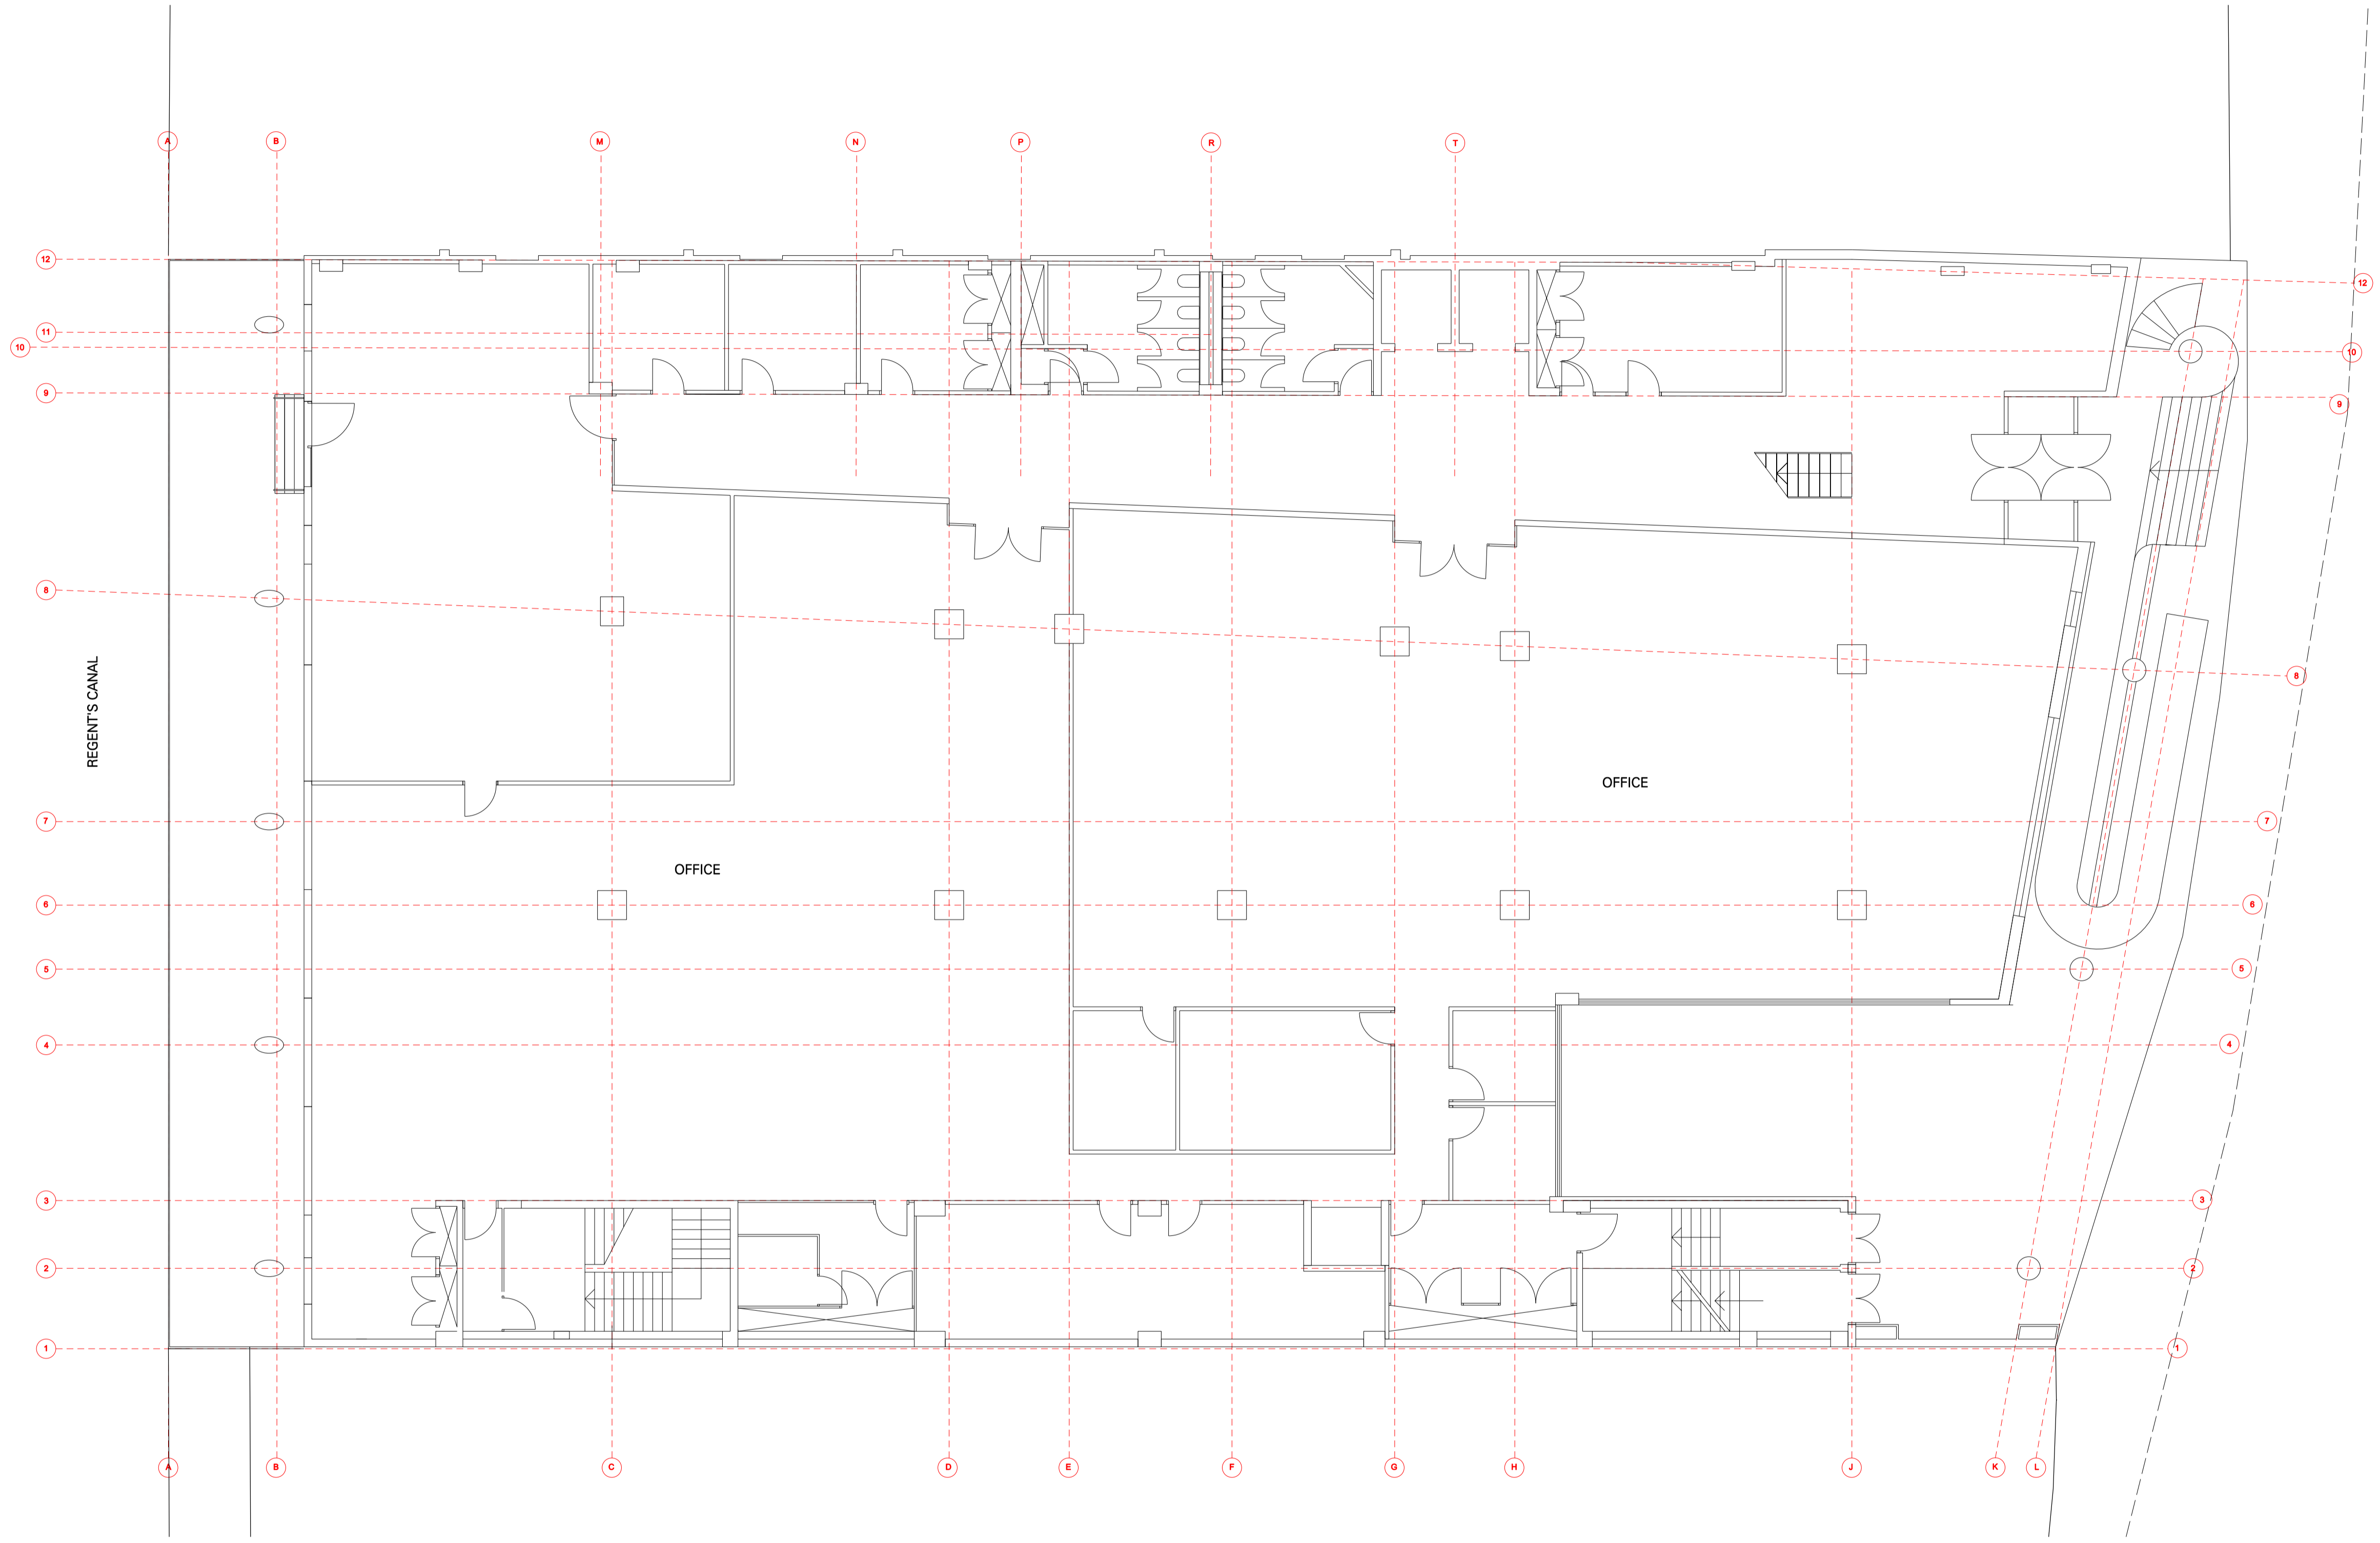

Plan
01 Existing ground floor plan
Scale 1:100




REV.	DATE	DESCRIPTION	REV.	DATE	DESCRIPTION
-	28.07.13	ISSUED FOR PLANNING			
-	06.12.13	ISSUED FOR PLANNING			

NOTES:
 1. ALL DIMENSIONS IN MM
 2. THIS DRAWING TO BE READ IN CONJUNCTION WITH ALL RELEVANT CONTRACT DOCUMENTS
 3. THIS DRAWING TO BE READ IN CONJUNCTION WITH ALL ENGINEER'S DRAWINGS
 4. DO NOT SCALE FROM THIS DRAWING
 5. REPORT ANY ERRORS, CONTRADICTIONS, AND OMISSIONS TO THE ARCHITECT AS SOON AS POSSIBLE

KEY:



JOB NO:	A12-007	DRAWING NAME:	EXISTING GROUND FLOOR PLAN
SCALE:	1:200 @ A3 1:100 @ A1	PROJECT NAME:	JAMESTOWN ROAD
STATUS:	INFORMATION	DRAWING NO:	P100/-

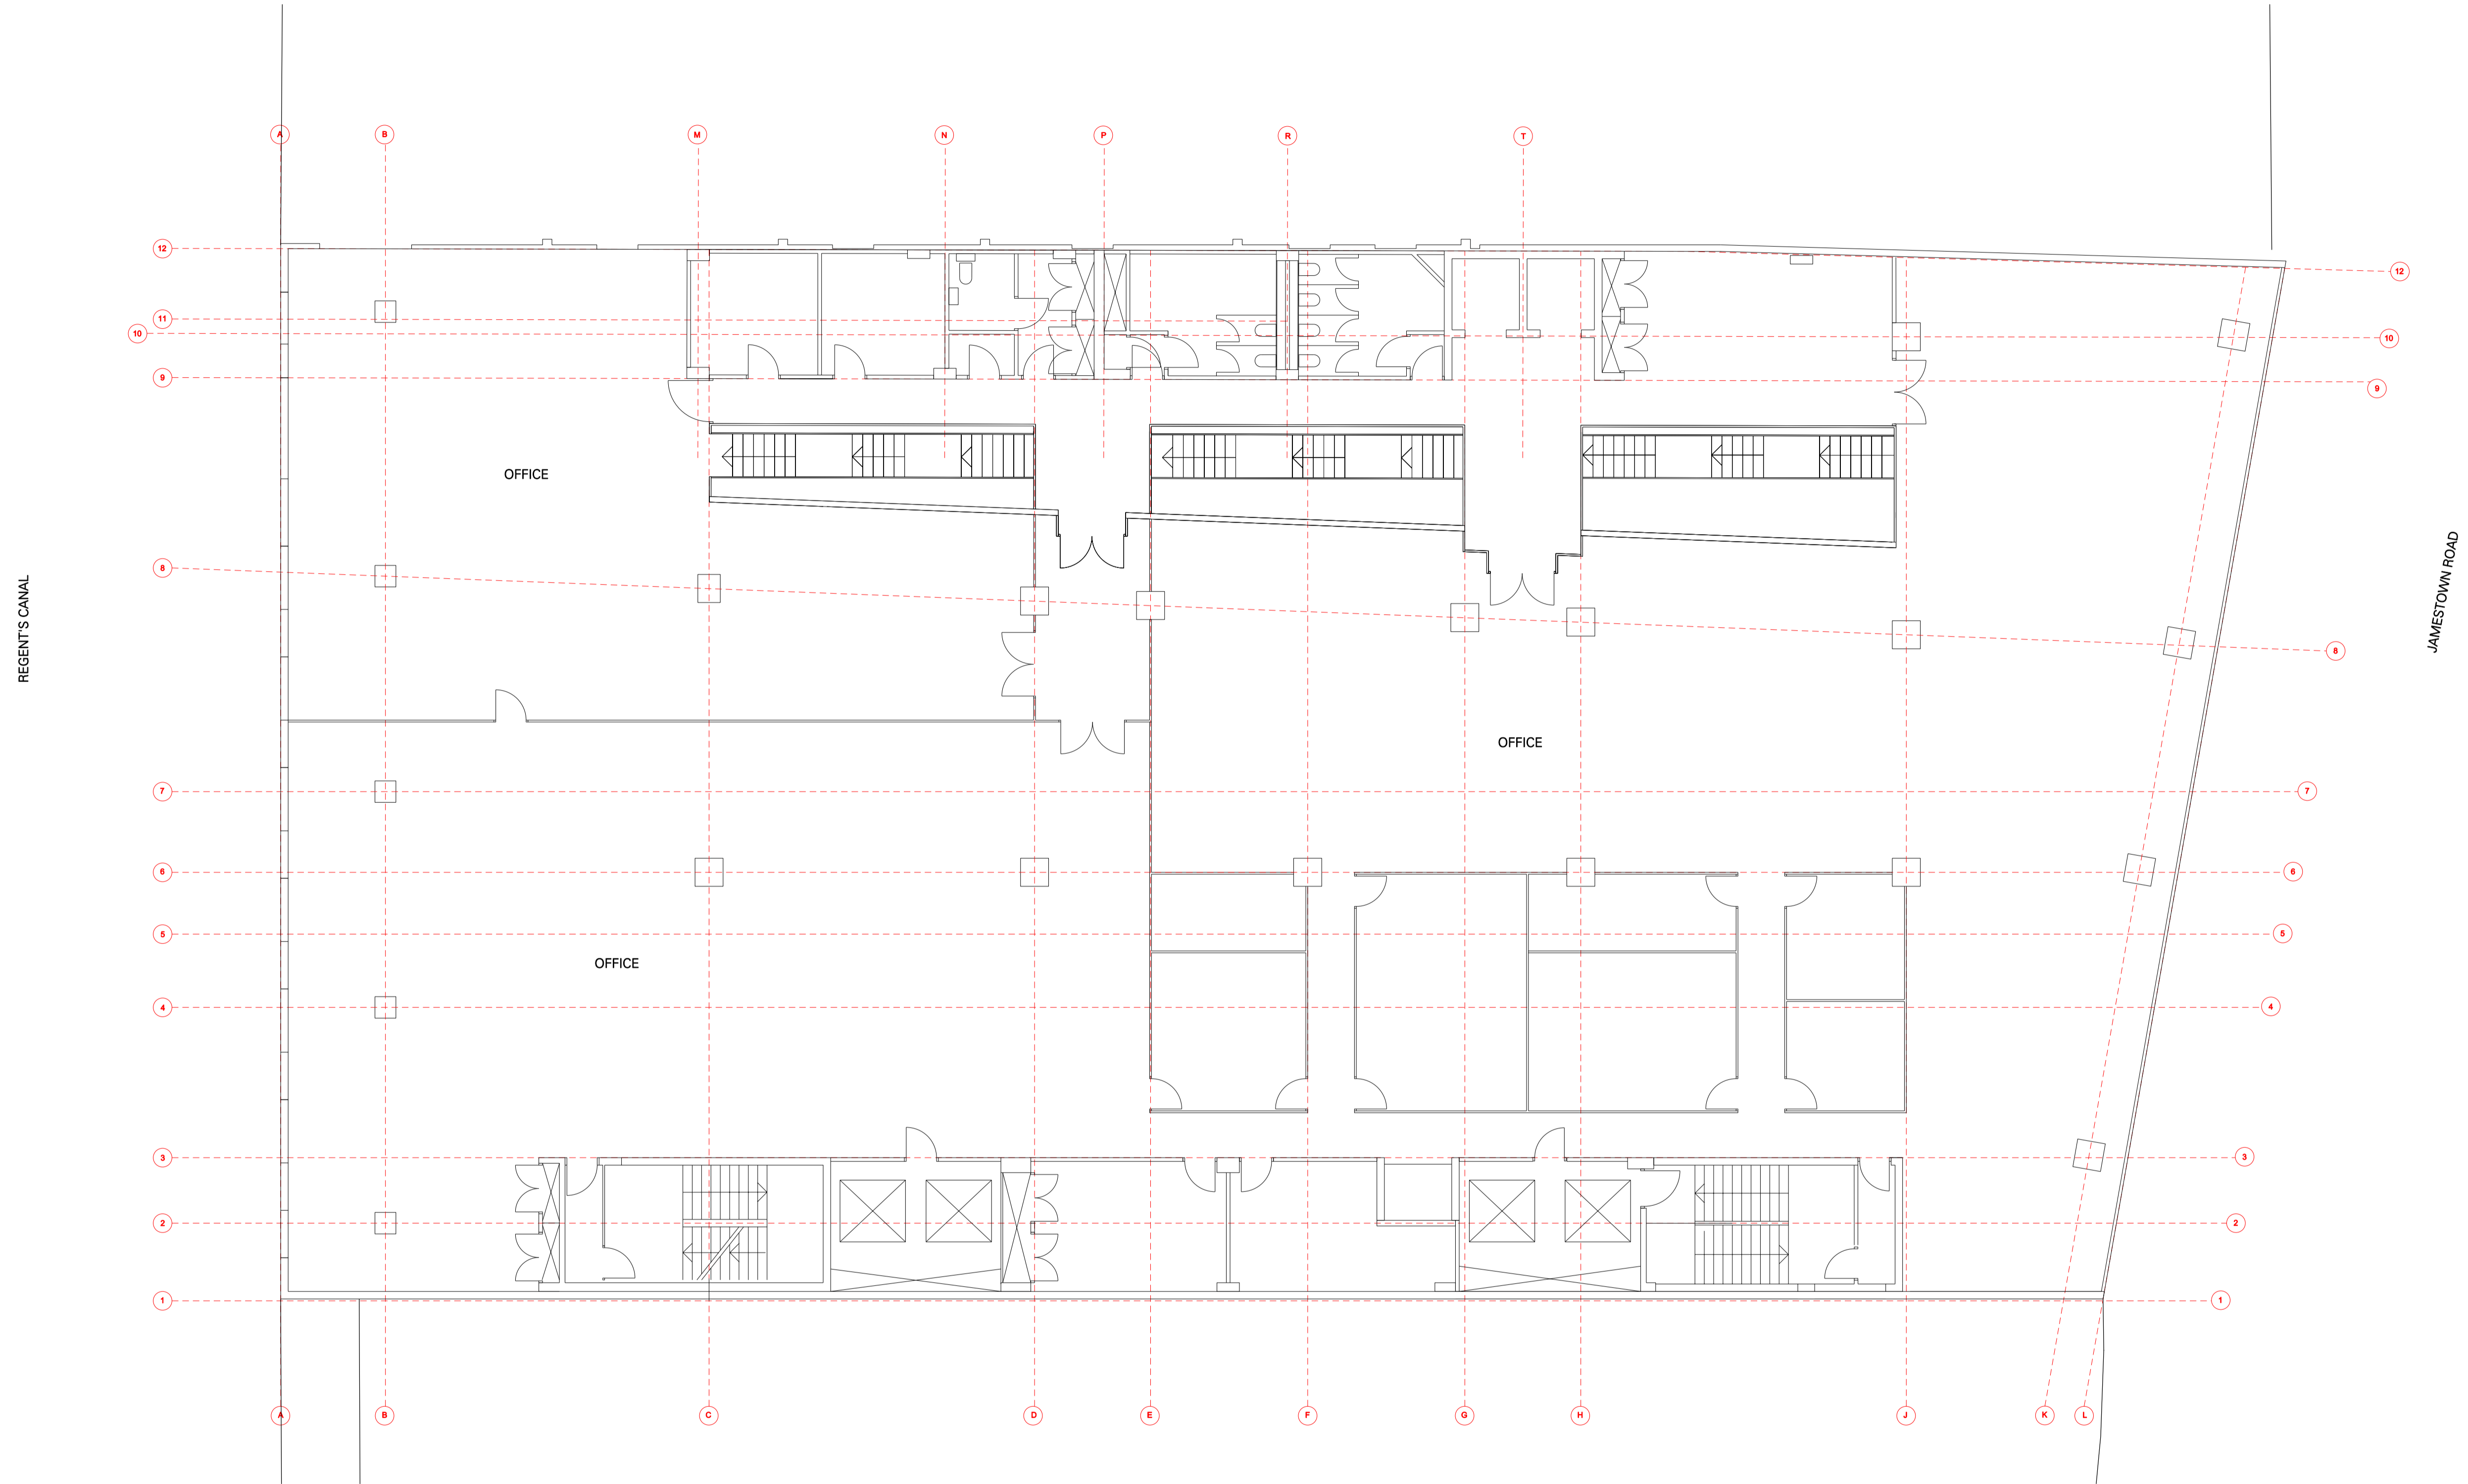


Plan
01 Existing first floor plan
Scale 1:100



REV.	DATE	DESCRIPTION	REV.	DATE	DESCRIPTION
-	26.07.13	ISSUED FOR PLANNING			
-	06.12.13	ISSUED FOR PLANNING			


NOTES:
 1. ALL DIMENSIONS IN MM
 2. THIS DRAWING TO BE READ IN CONJUNCTION WITH ALL RELEVANT CONTRACT DOCUMENTS
 3. THIS DRAWING TO BE READ IN CONJUNCTION WITH ALL ENGINEER'S DRAWINGS
 4. DO NOT SCALE FROM THIS DRAWING
 5. REPORT ANY ERRORS, CONTRADICTIONS, AND OMISSIONS TO THE ARCHITECT AS SOON AS POSSIBLE

KEY:

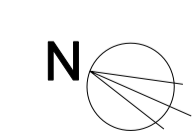

JOB NO:	A12-007	DRAWING NAME:	EXISTING FIRST FLOOR PLAN
SCALE:	1:200 @ A3 1:100 @ A1	PROJECT NAME:	JAMESTOWN ROAD
STATUS:	INFORMATION	DRAWING NO:	P101/-

REGENTS CANAL

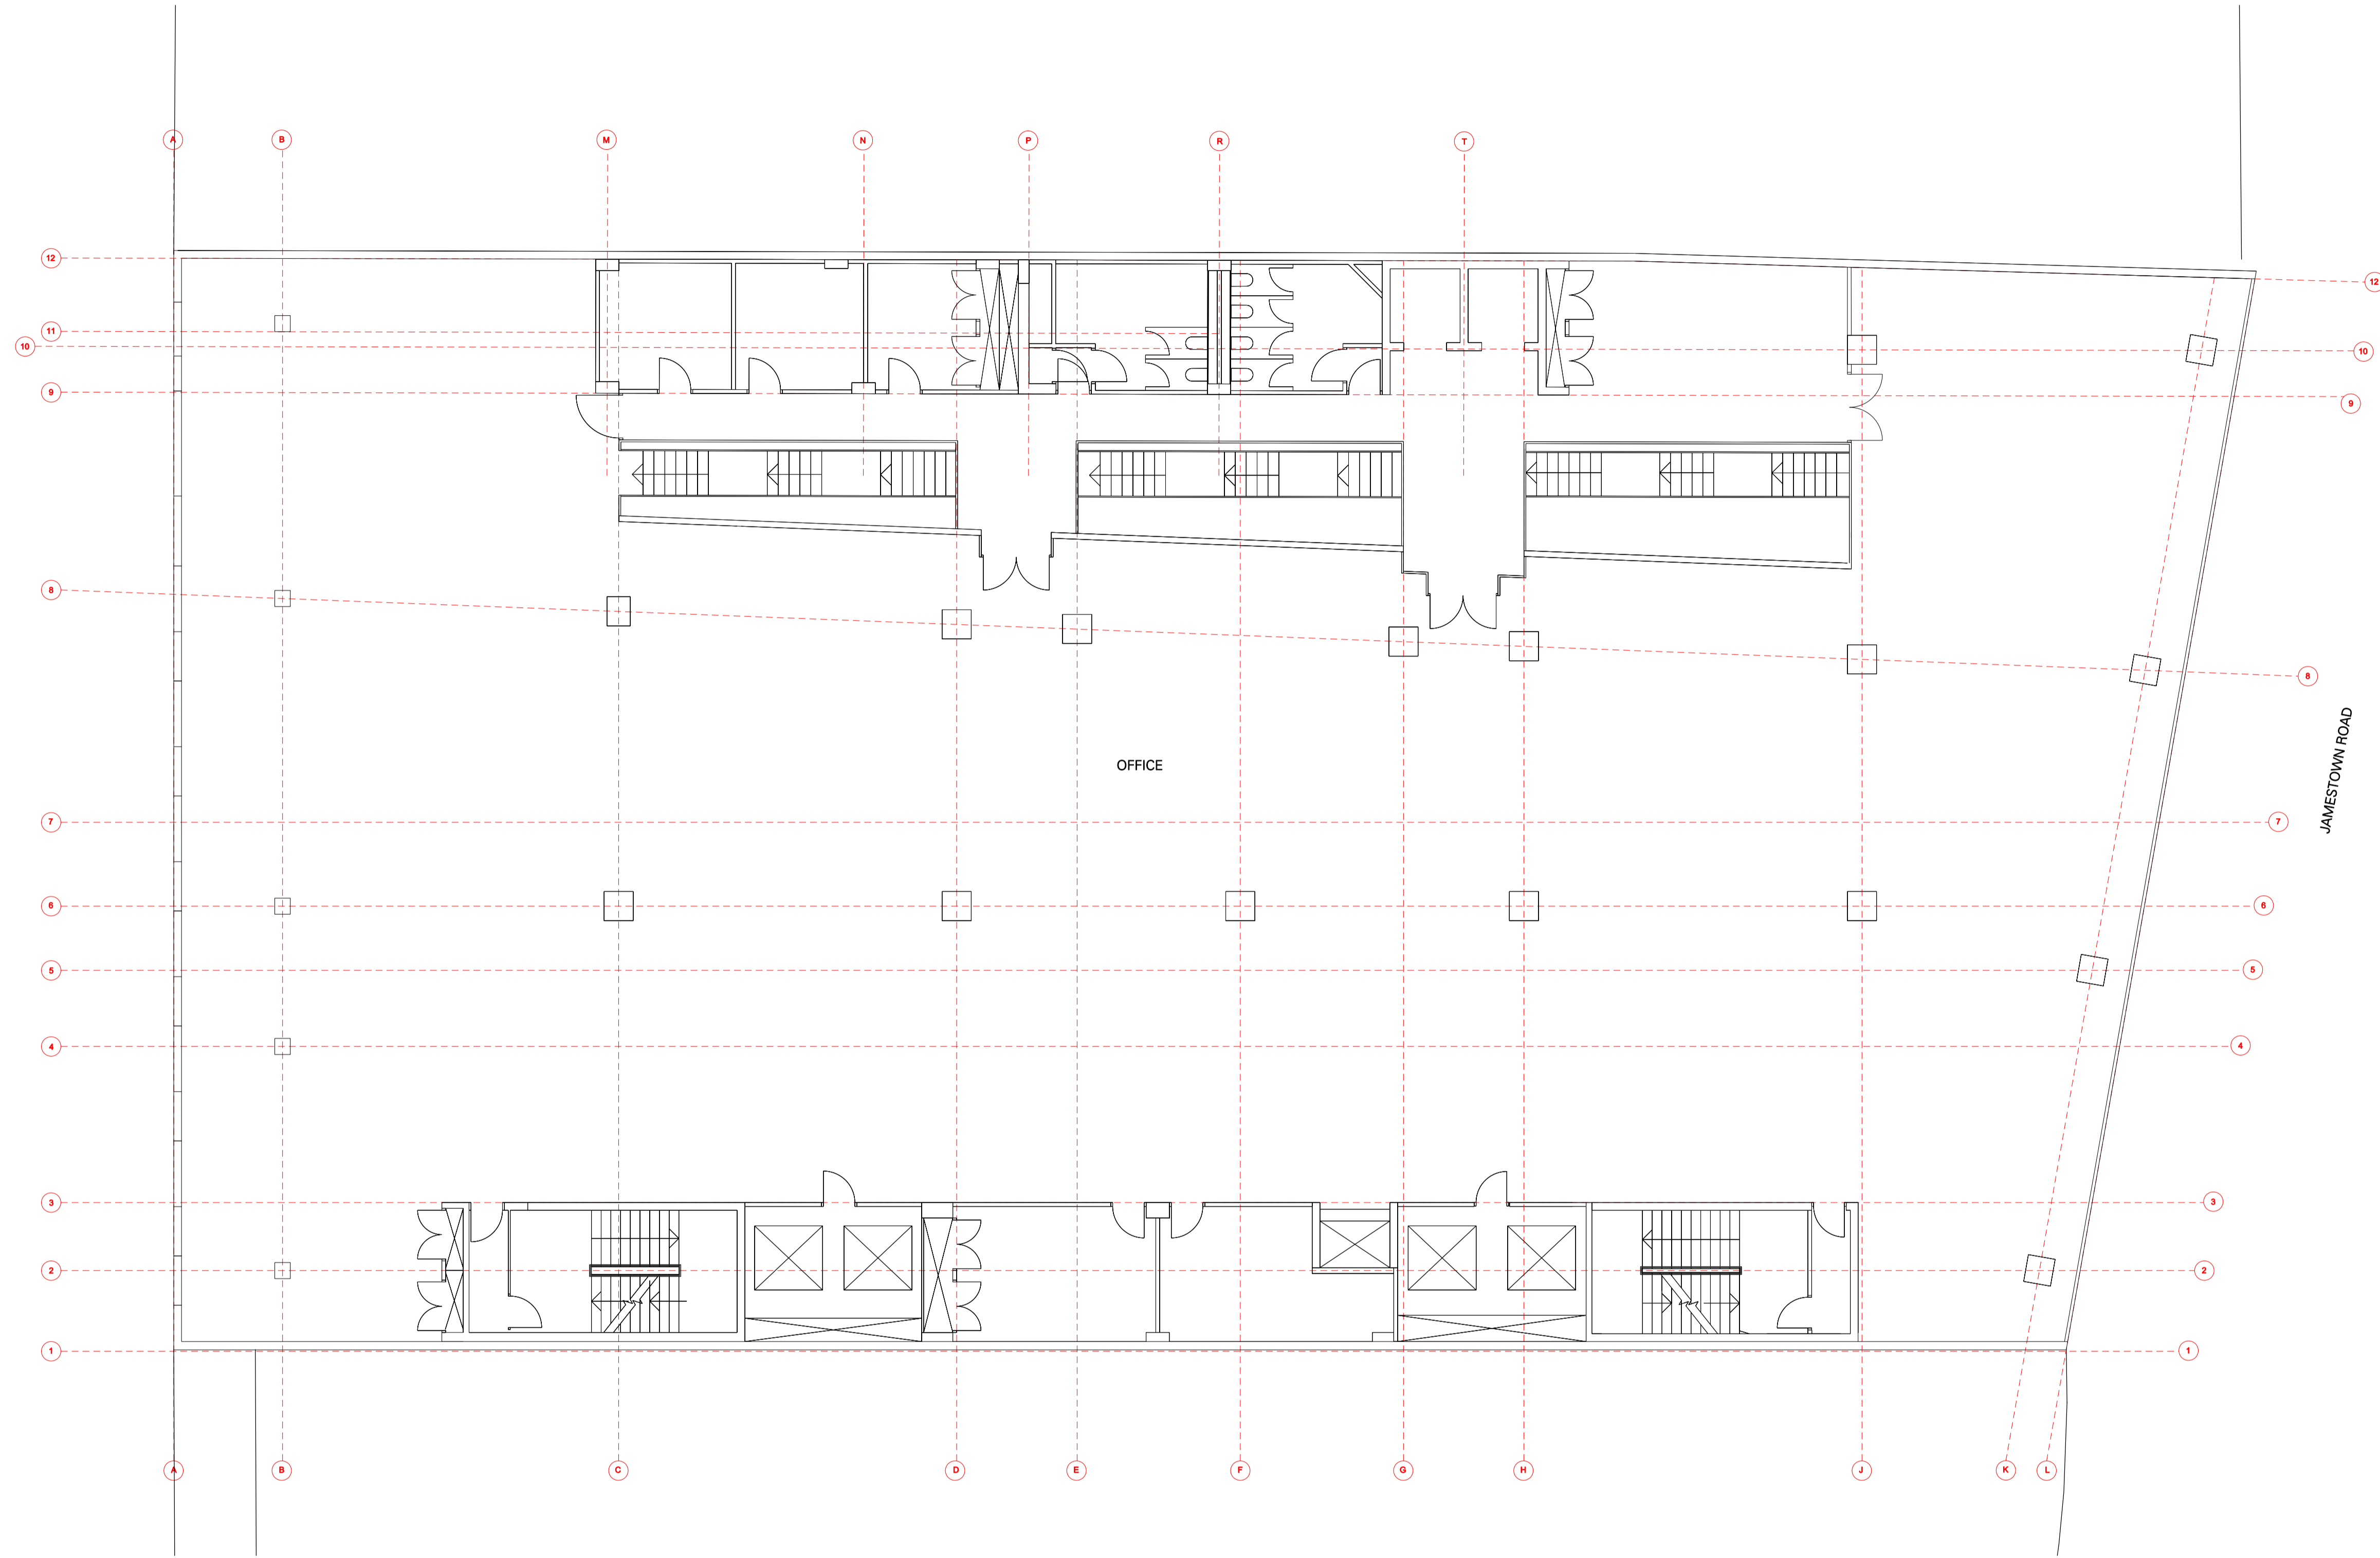

Plan
01


Existing second floor plan
Scale 1:100



REV.	DATE	DESCRIPTION	REV.	DATE	DESCRIPTION
-	26.07.13	ISSUED FOR PLANNING			
-	06.12.13	ISSUED FOR PLANNING			

NOTES:
 1. ALL DIMENSIONS IN MM
 2. THIS DRAWING TO BE READ IN CONJUNCTION WITH ALL RELEVANT CONTRACT DOCUMENTS
 3. THIS DRAWING TO BE READ IN CONJUNCTION WITH ALL ENGINEER'S DRAWINGS
 4. DO NOT SCALE FROM THIS DRAWING
 5. REPORT ANY ERRORS, CONTRADICTIONS, AND OMISSIONS TO THE ARCHITECT AS SOON AS POSSIBLE


KEY:

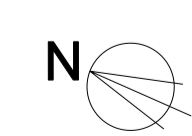

JOB NO:	A12-007
SCALE:	1:200 @ A3 1:100 @ A1
STATUS:	INFORMATION

DRAWING NAME:	EXISTING SECOND FLOOR PLAN
PROJECT NAME:	JAMESTOWN ROAD
DRAWING NO:	P102/-

REGENT'S CANAL

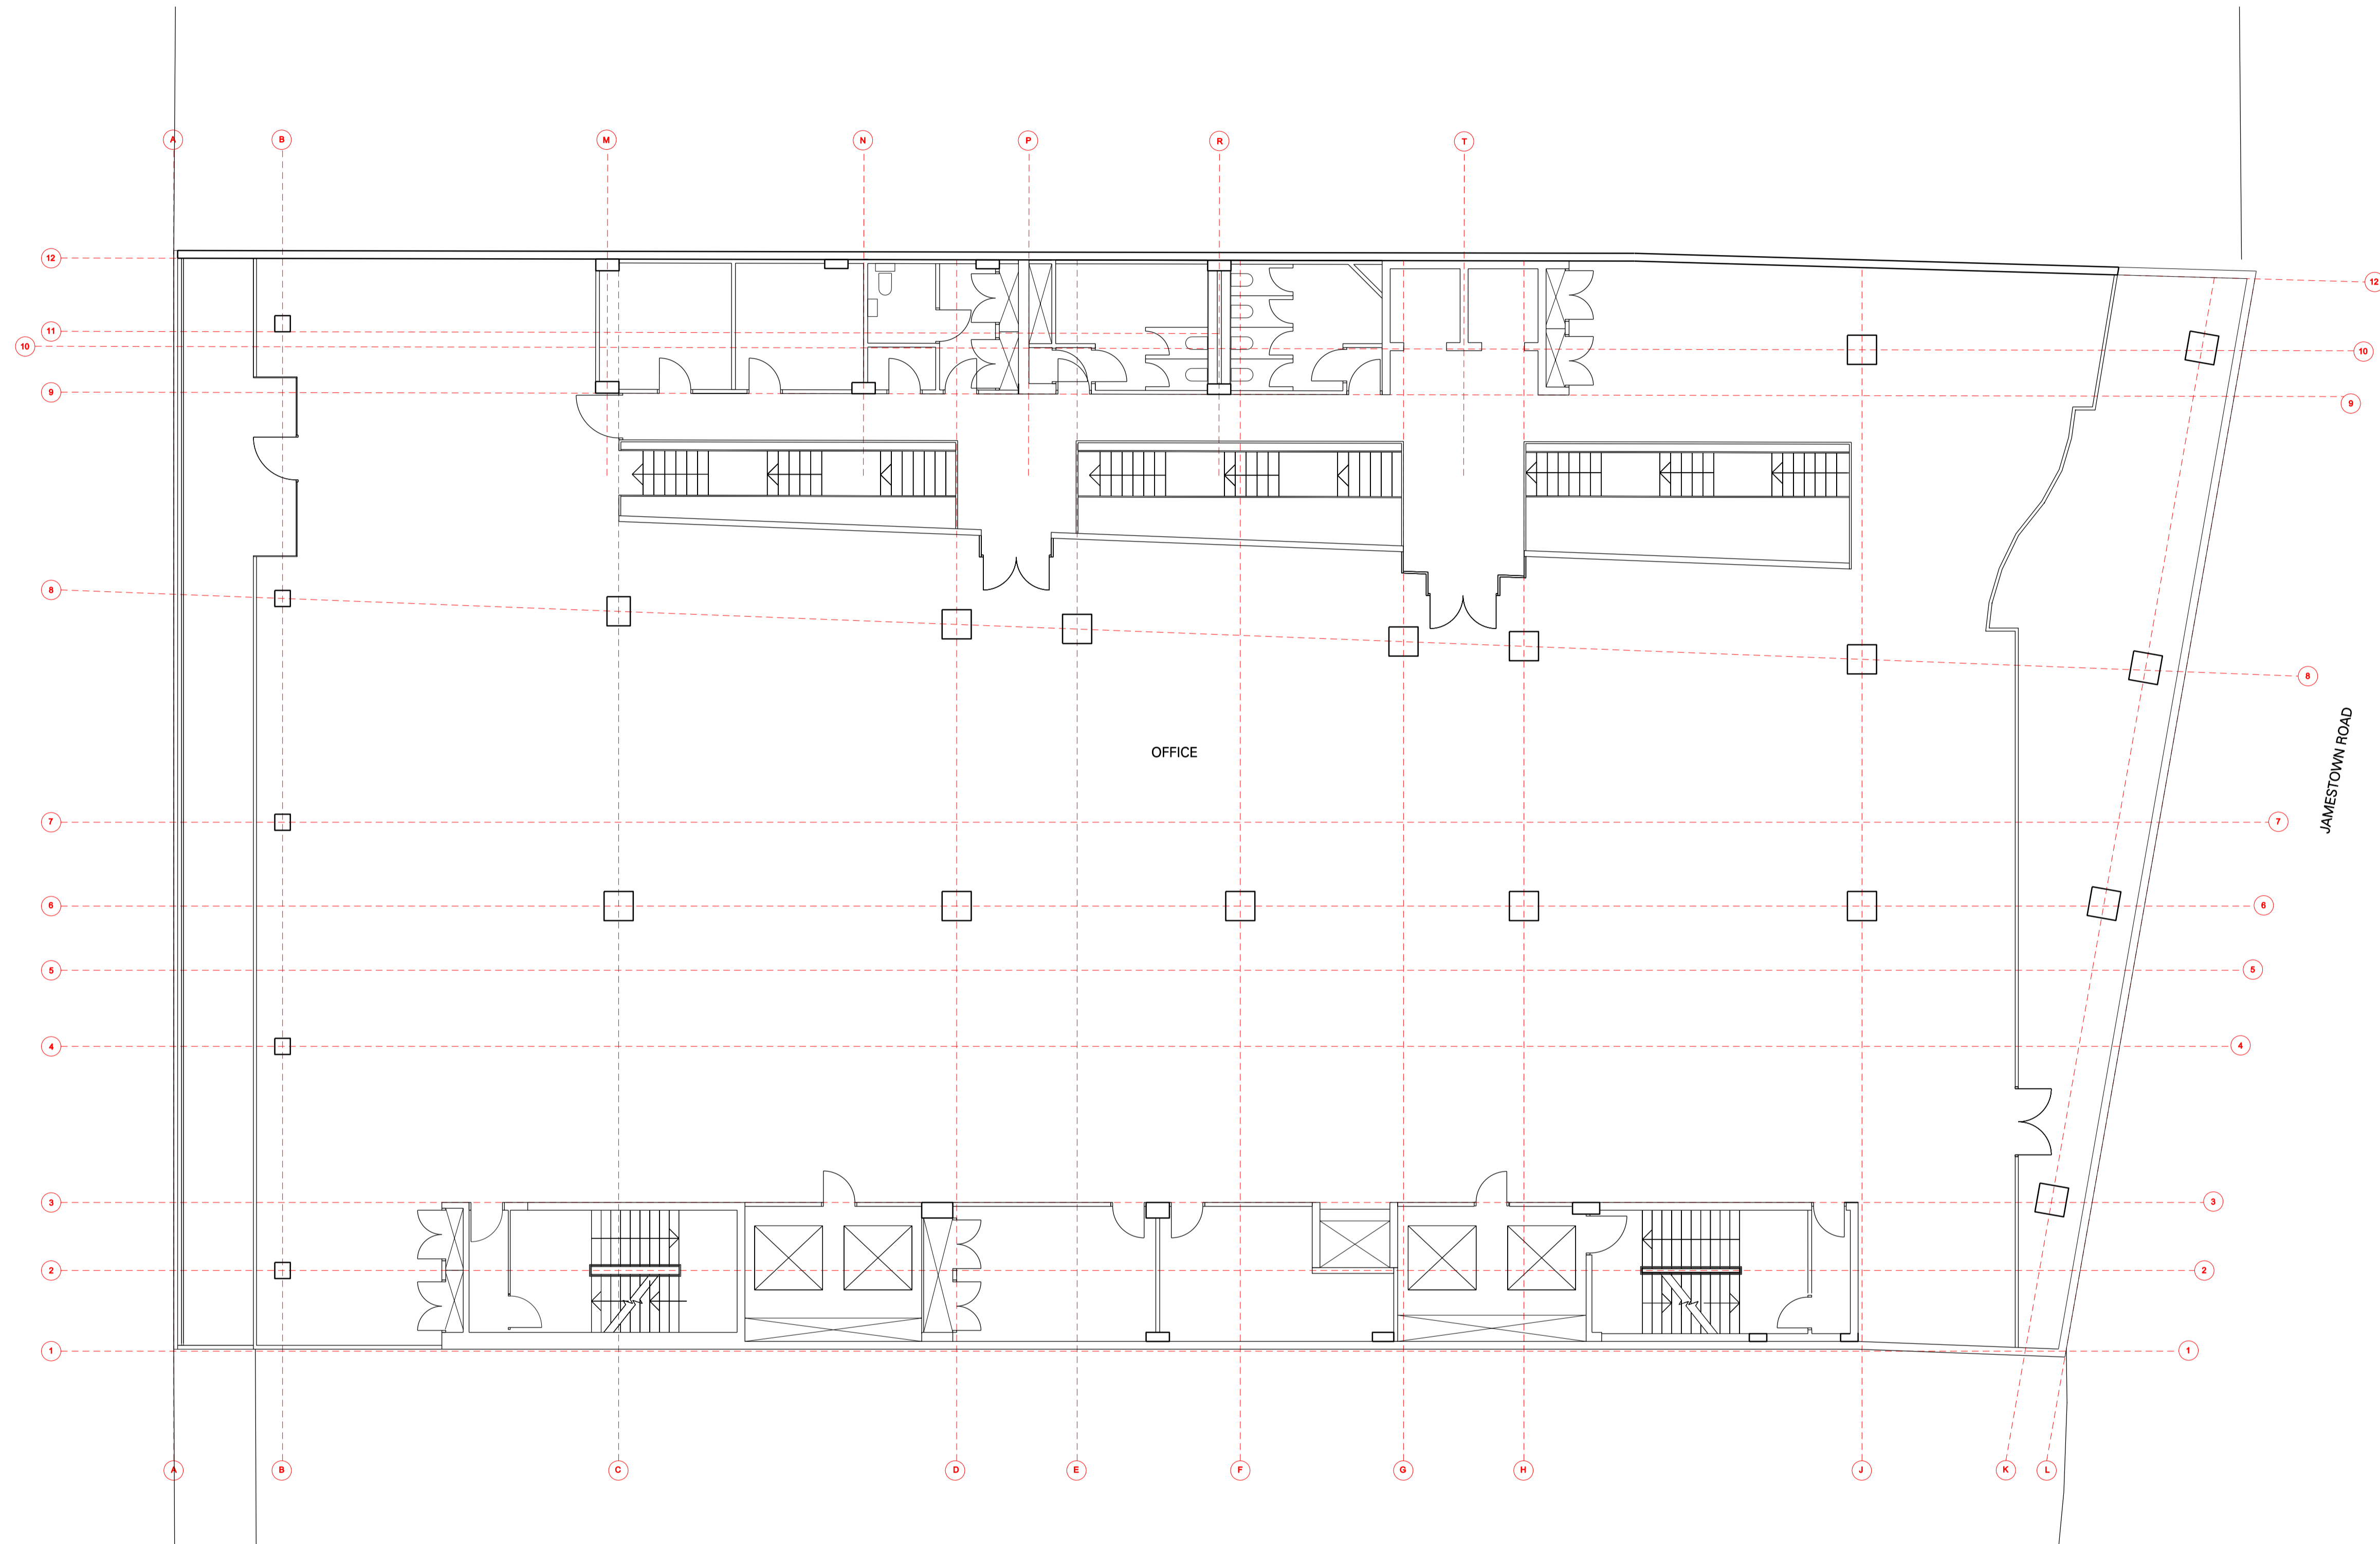

JAMESTOWN ROAD

Plan
01

Existing third floor plan
Scale 1:100



REV.	DATE	DESCRIPTION	REV.	DATE	DESCRIPTION
-	26.07.13	ISSUED FOR PLANNING			
-	06.12.13	ISSUED FOR PLANNING			

NOTES:
 1. ALL DIMENSIONS IN MM
 2. THIS DRAWING TO BE READ IN CONJUNCTION WITH ALL RELEVANT CONTRACT DOCUMENTS
 3. THIS DRAWING TO BE READ IN CONJUNCTION WITH ALL ENGINEER'S DRAWINGS
 4. DO NOT SCALE FROM THIS DRAWING
 5. REPORT ANY ERRORS, CONTRADICTIONS, AND OMISSIONS TO THE ARCHITECT AS SOON AS POSSIBLE


KEY:



JOB NO:	A12-007
SCALE:	1:200 @ A3 1:100 @ A1
STATUS:	INFORMATION

DRAWING NAME:	EXISTING THIRD FLOOR PLAN
PROJECT NAME:	JAMESTOWN ROAD
DRAWING NO:	P103/-

REGENTS CANAL

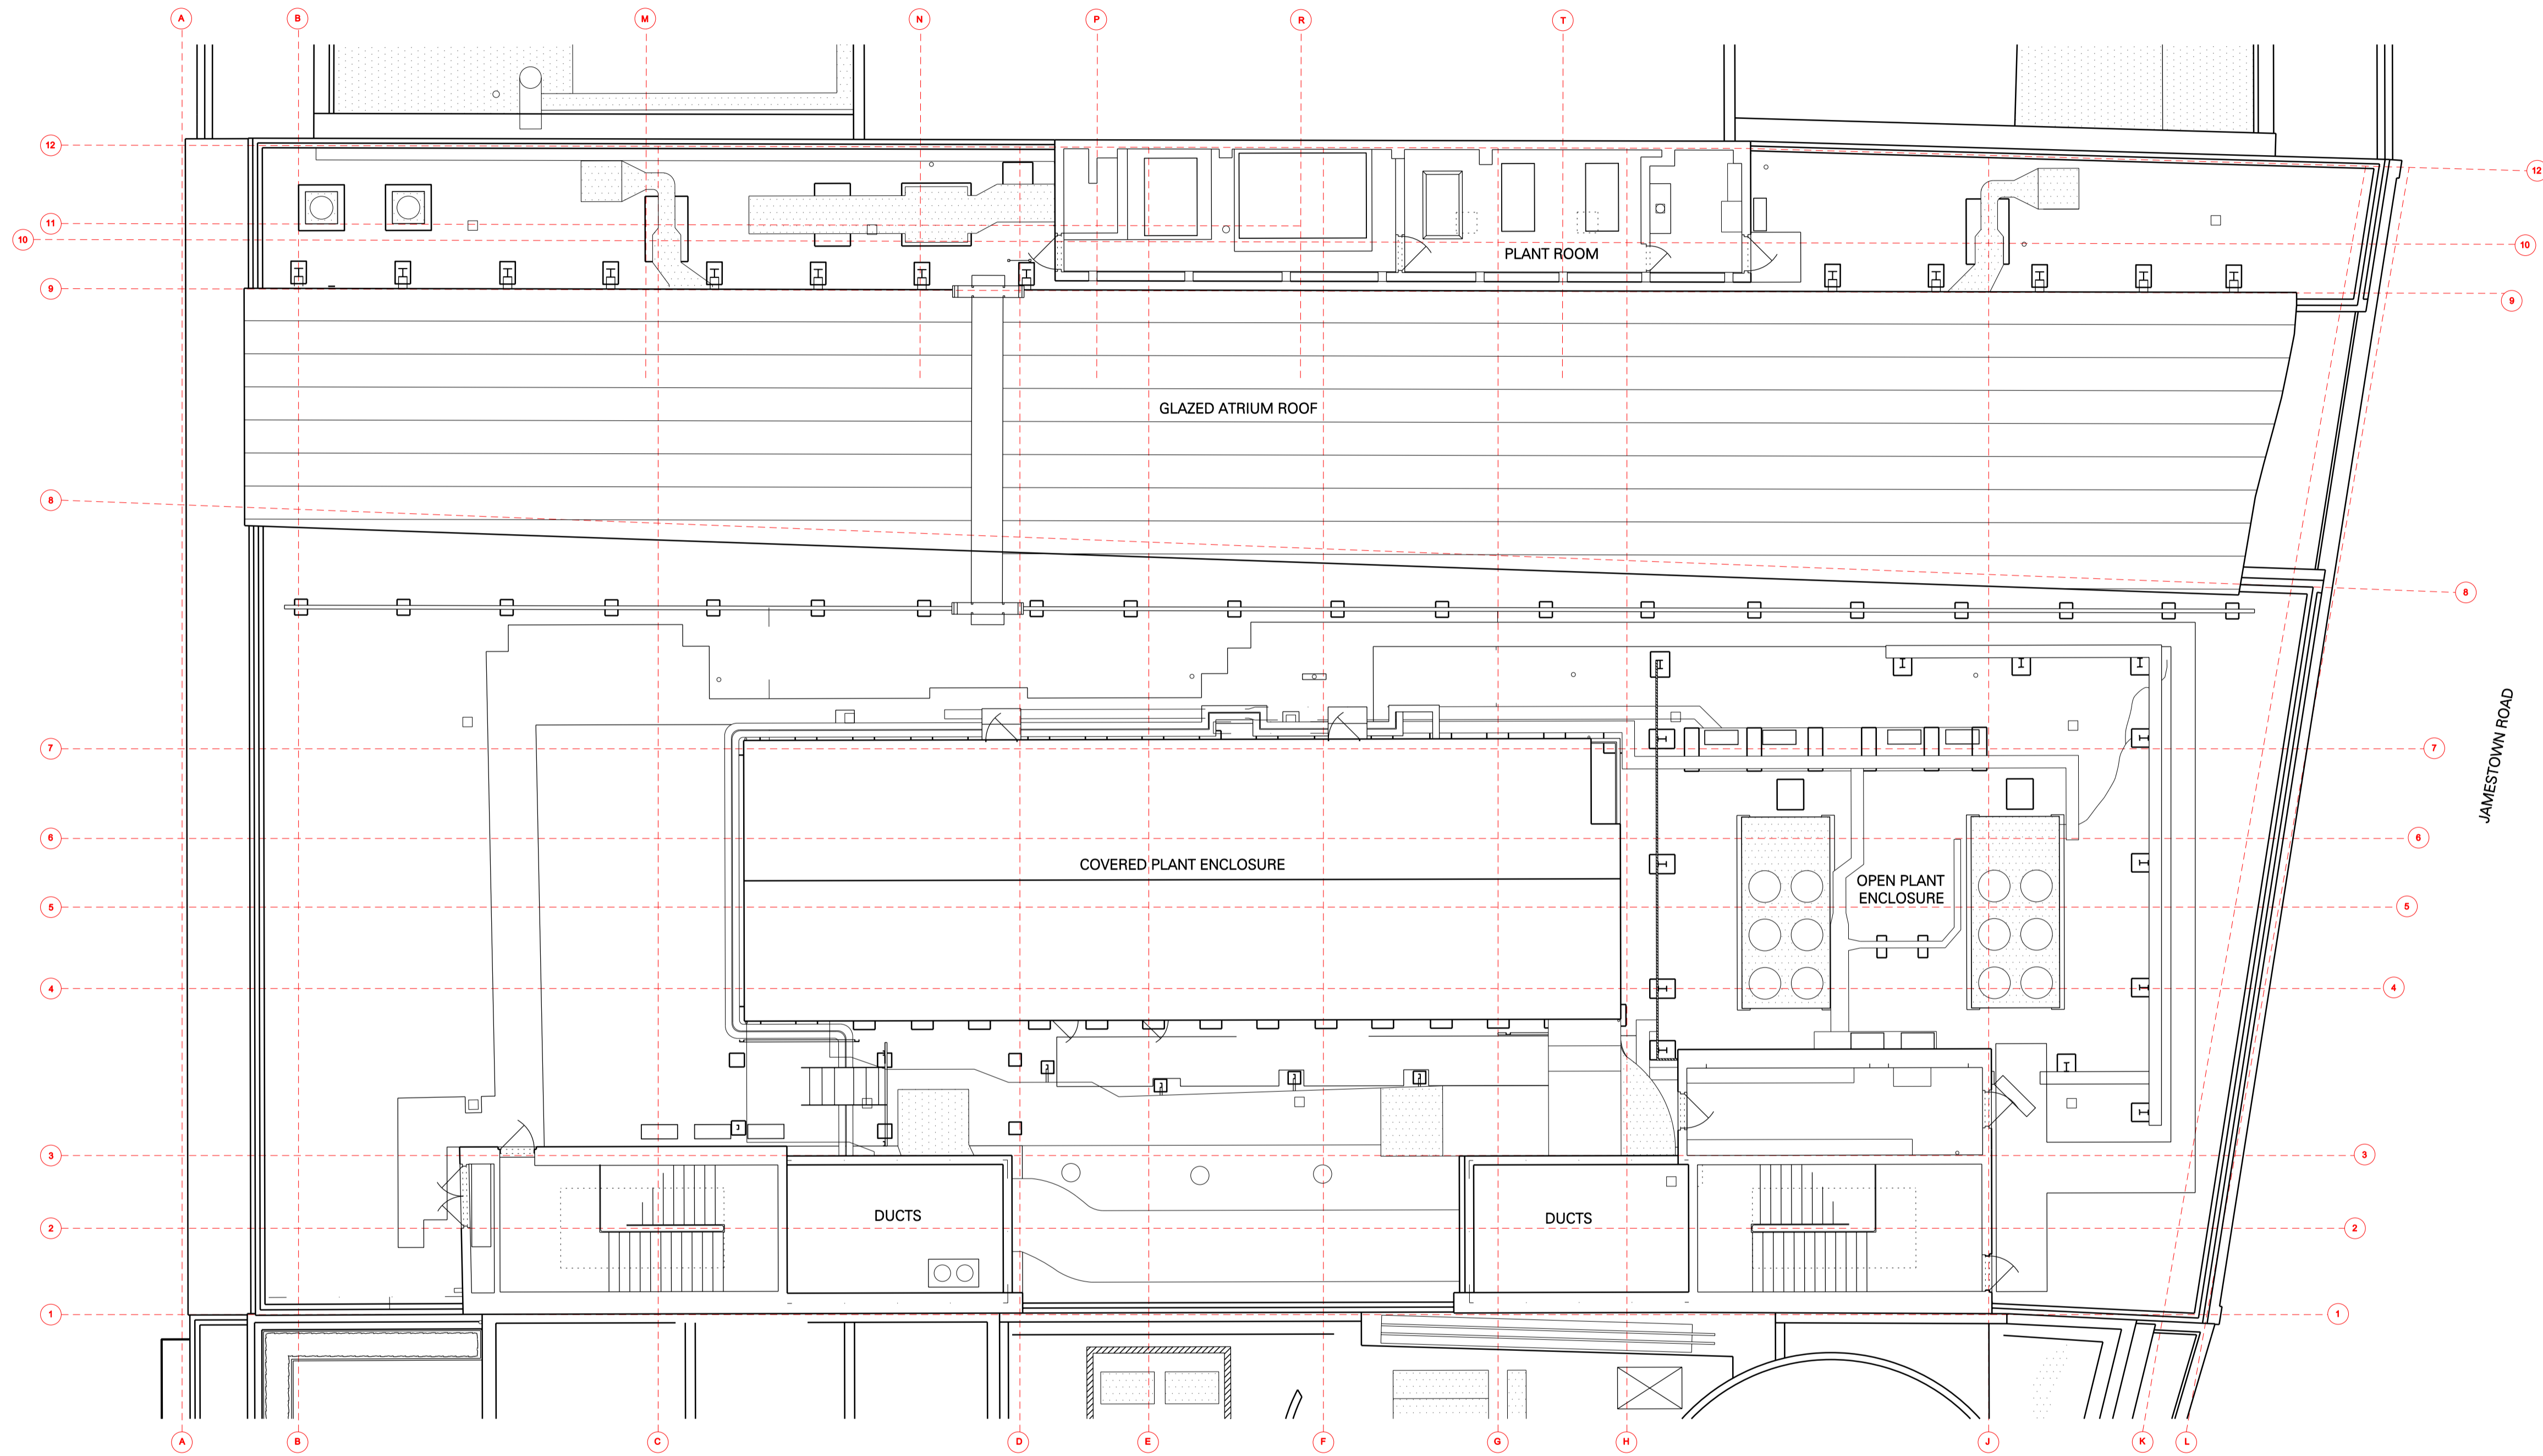

Plan
01


Existing roof plan
Scale 1:100



REV.	DATE	DESCRIPTION	REV.	DATE	DESCRIPTION
-	28.07.13	ISSUED FOR PLANNING			
-	06.12.13	ISSUED FOR PLANNING			

NOTES:
 1. ALL DIMENSIONS IN MM
 2. THIS DRAWING TO BE READ IN CONJUNCTION WITH ALL RELEVANT CONTRACT DOCUMENTS
 3. THIS DRAWING TO BE READ IN CONJUNCTION WITH ALL ENGINEER'S DRAWINGS
 4. DO NOT SCALE FROM THIS DRAWING
 5. REPORT ANY ERRORS, CONTRADICTIONS, AND OMISSIONS TO THE ARCHITECT AS SOON AS POSSIBLE


KEY:

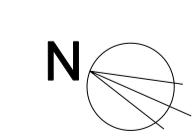

JOB NO:	A12-007
SCALE:	1:200 @ A3 1:100 @ A1
STATUS:	INFORMATION

DRAWING NAME:	EXISTING ROOF PLAN
PROJECT NAME:	JAMESTOWN ROAD
DRAWING NO:	P104/-

REGENTS CANAL

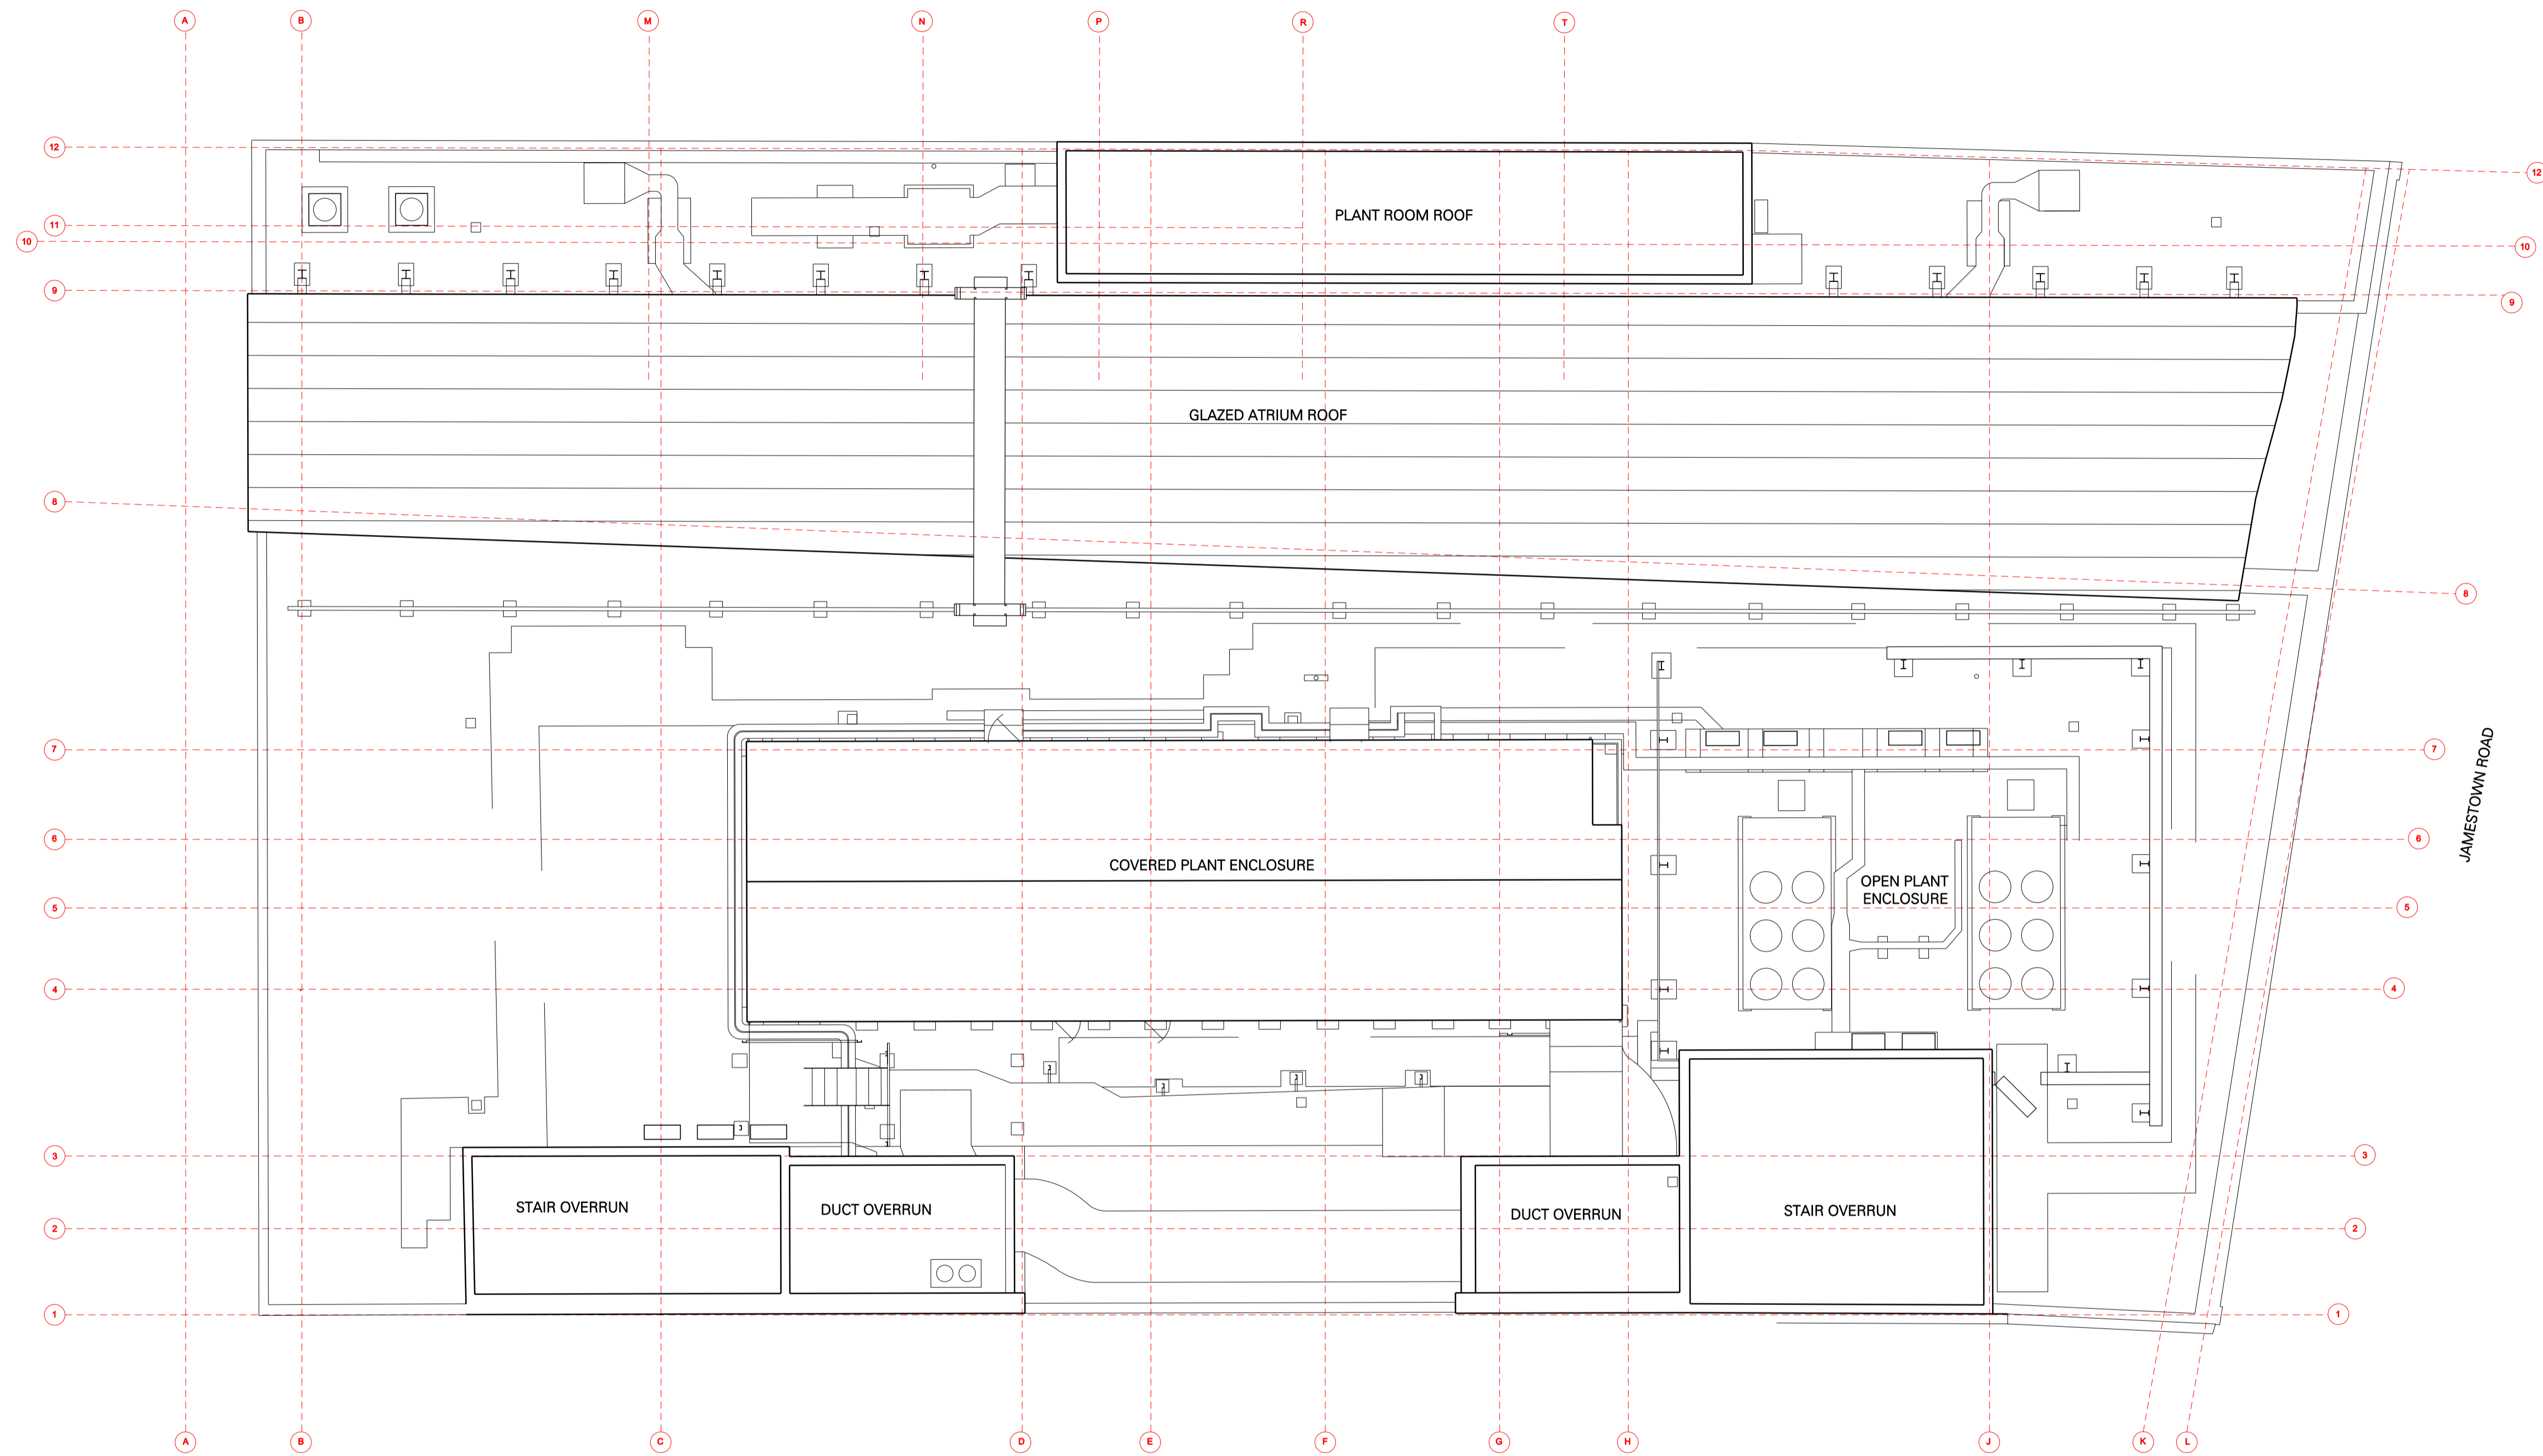

Plan
01

Existing roof plan
Scale 1:100



REV.	DATE	DESCRIPTION	REV.	DATE	DESCRIPTION
-	26.07.13	ISSUED FOR PLANNING			
-	06.12.13	ISSUED FOR PLANNING			


NOTES:
 1. ALL DIMENSIONS IN MM
 2. THIS DRAWING TO BE READ IN CONJUNCTION WITH ALL RELEVANT CONTRACT DOCUMENTS
 3. THIS DRAWING TO BE READ IN CONJUNCTION WITH ALL ENGINEER'S DRAWINGS
 4. DO NOT SCALE FROM THIS DRAWING
 5. REPORT ANY ERRORS, CONTRADICTIONS, AND OMISSIONS TO THE ARCHITECT AS SOON AS POSSIBLE

KEY:



JOB NO:	A12-007
SCALE:	1:200 @ A3 1:100 @ A1
STATUS:	INFORMATION

DRAWING NAME:	EXISTING ROOF PLAN
PROJECT NAME:	JAMESTOWN ROAD
DRAWING NO:	P105/-

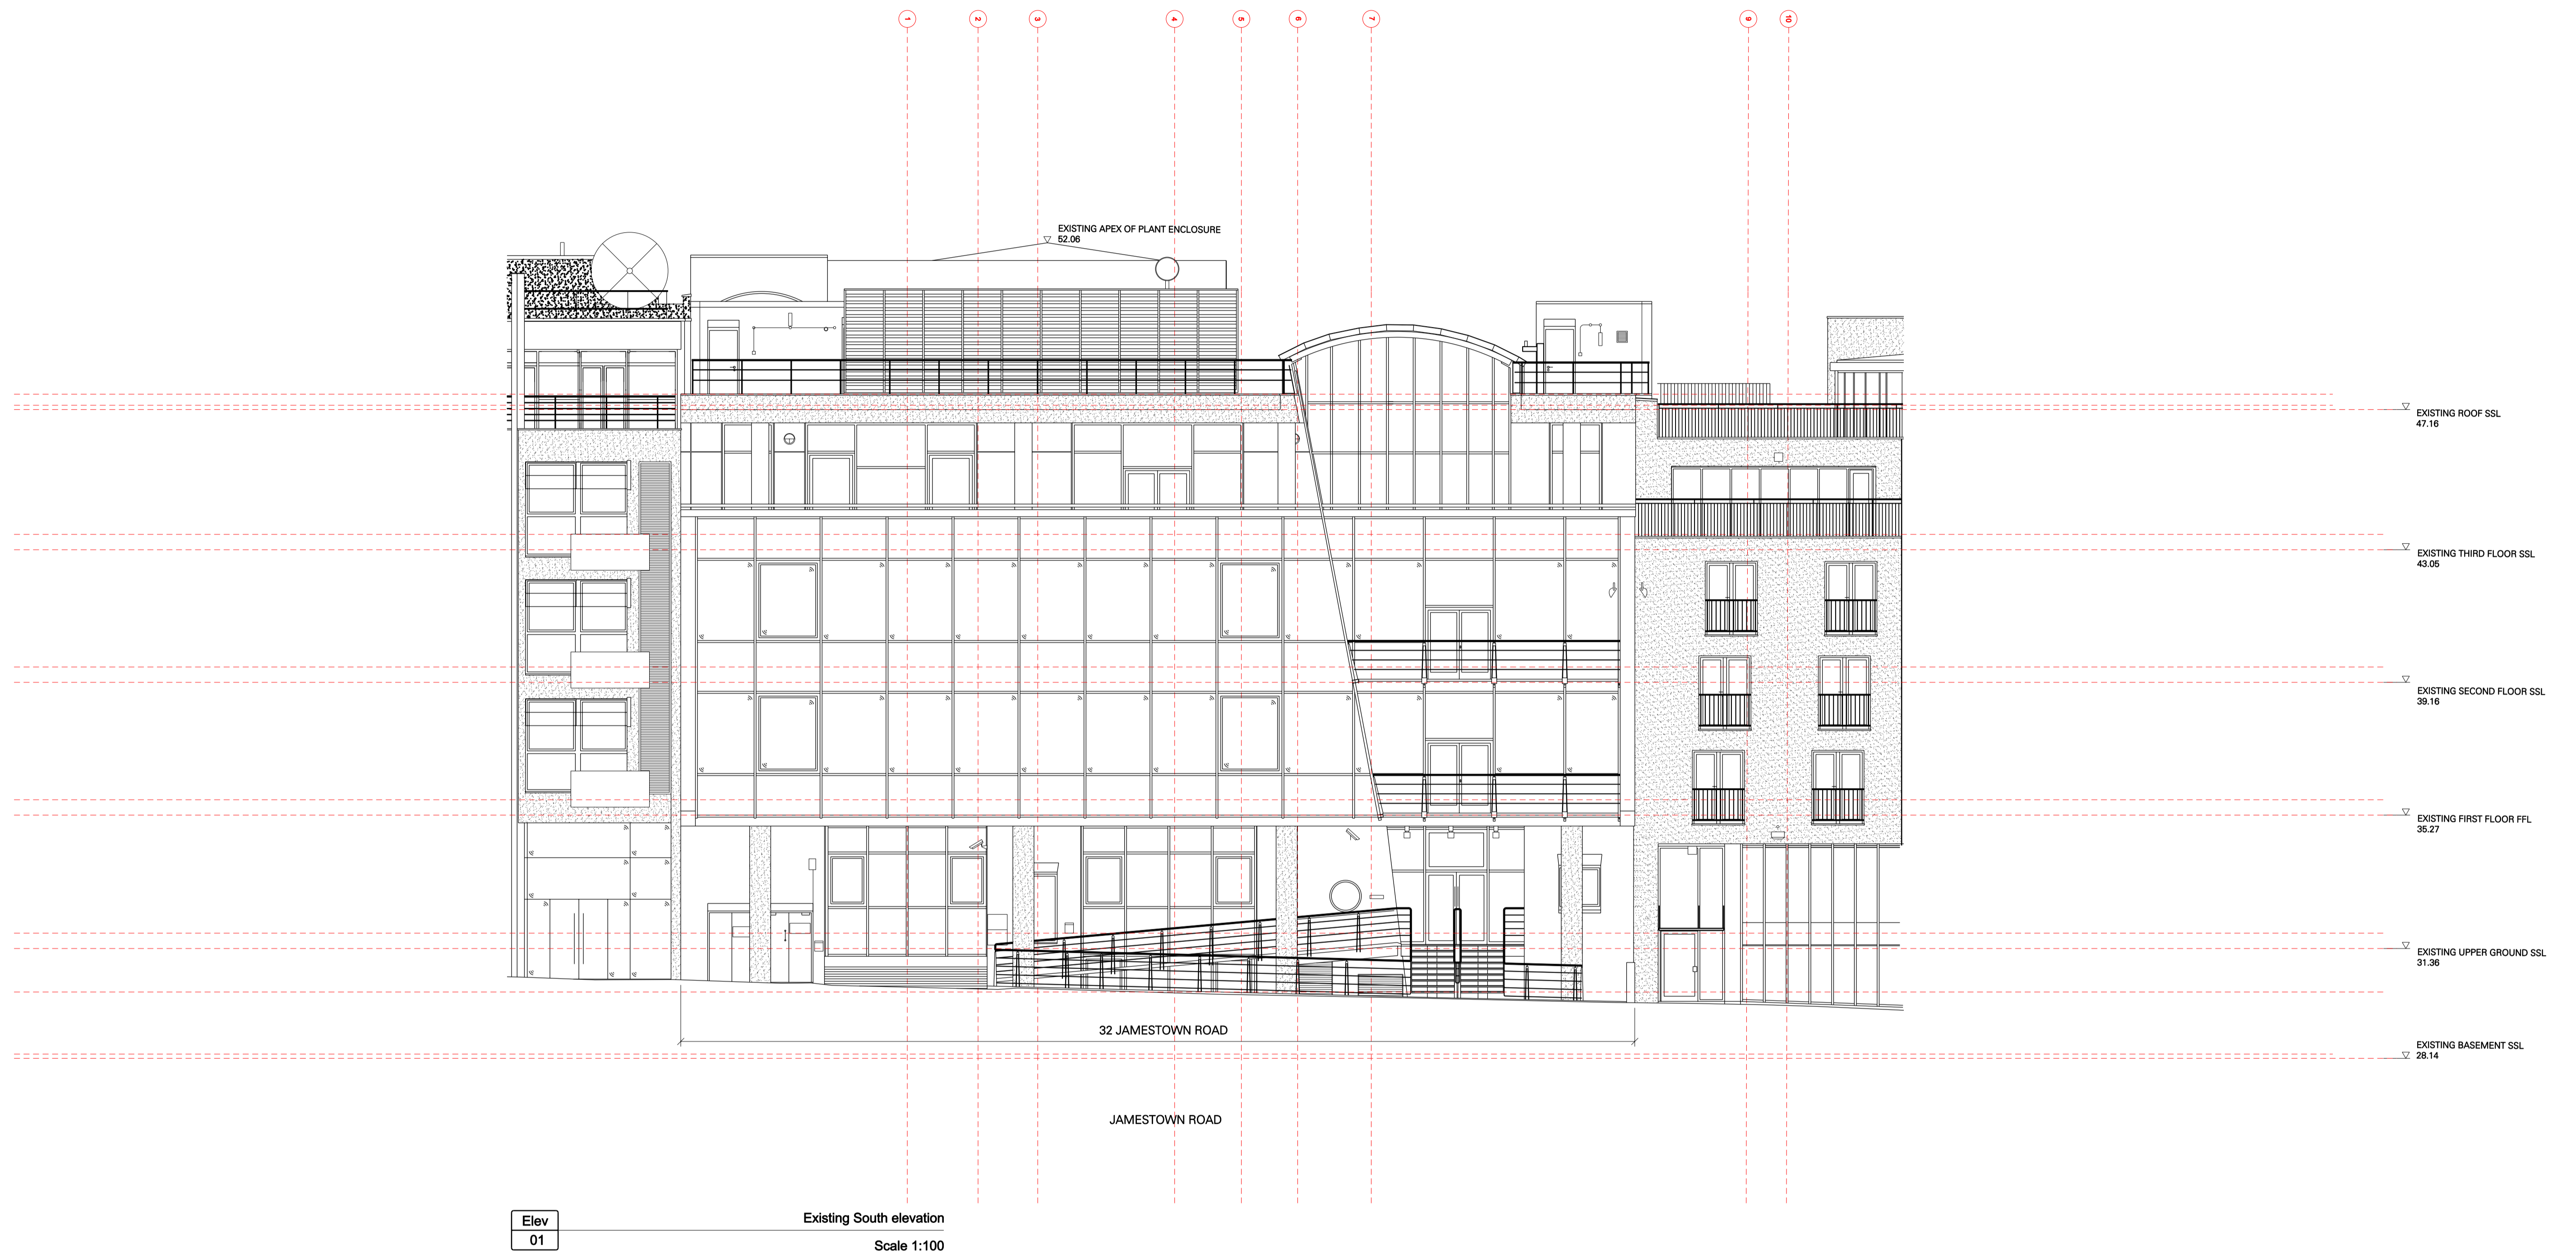

Elev
01


Existing South elevation
Scale 1:100

REV.	DATE	DESCRIPTION	REV.	DATE	DESCRIPTION
-	28.07.13	ISSUED FOR PLANNING			
-	06.12.13	ISSUED FOR PLANNING			

NOTES:
 1. ALL DIMENSIONS IN MM
 2. THIS DRAWING TO BE READ IN CONJUNCTION WITH ALL RELEVANT CONTRACT DOCUMENTS
 3. THIS DRAWING TO BE READ IN CONJUNCTION WITH ALL ENGINEER'S DRAWINGS
 4. DO NOT SCALE FROM THIS DRAWING
 5. REPORT ANY ERRORS, CONTRADICTIONS, AND OMISSIONS TO THE ARCHITECT AS SOON AS POSSIBLE

KEY:

DRAWING NAME:	EXISTING SOUTH ELEVATION
PROJECT NAME:	JAMESTOWN ROAD
JOB NO:	A12-007
SCALE:	1:200 @ A3 1:100 @ A1
STATUS:	INFORMATION
DRAWING NO:	P120/-

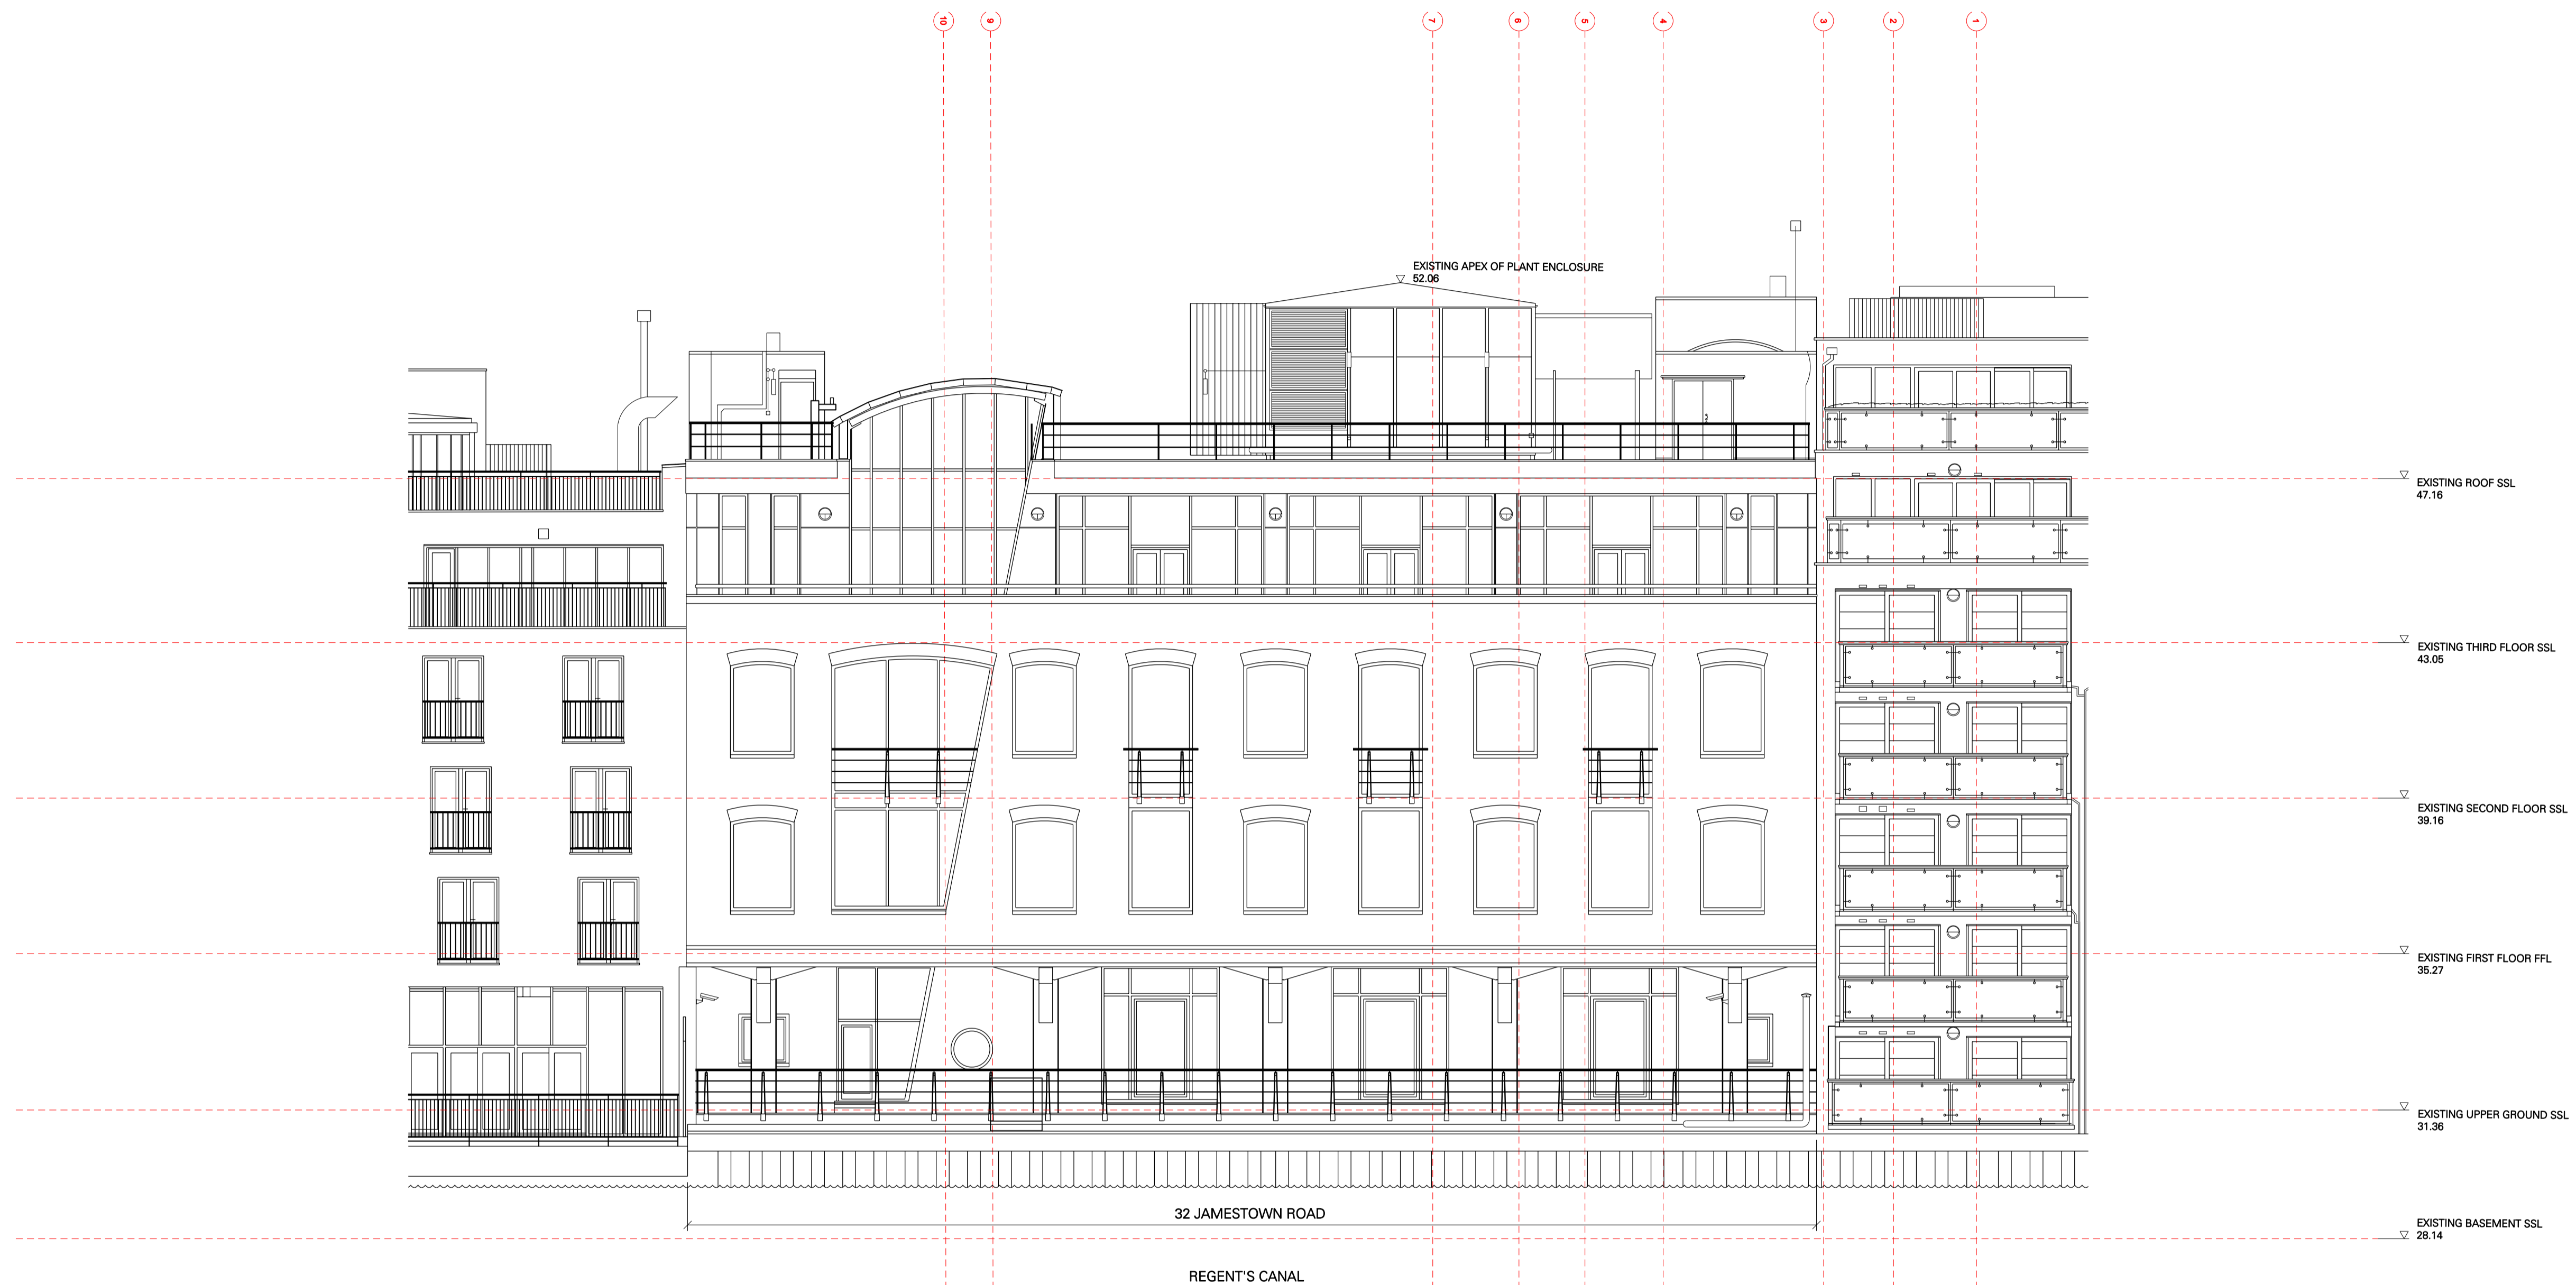

Elev
01

Existing North elevation
Scale 1:100



REV.	DATE	DESCRIPTION	REV.	DATE	DESCRIPTION
-	28.07.13	ISSUED FOR PLANNING			
-	06.12.13	ISSUED FOR PLANNING			

NOTES:
 1. ALL DIMENSIONS IN MM
 2. THIS DRAWING TO BE READ IN CONJUNCTION WITH ALL RELEVANT CONTRACT DOCUMENTS
 3. THIS DRAWING TO BE READ IN CONJUNCTION WITH ALL ENGINEER'S DRAWINGS
 4. DO NOT SCALE FROM THIS DRAWING
 5. REPORT ANY ERRORS, CONTRADICTIONS, AND OMISSIONS TO THE ARCHITECT AS SOON AS POSSIBLE

KEY:

DRAWING NAME:	EXISTING NORTH ELEVATION
PROJECT NAME:	JAMESTOWN ROAD
JOB NO:	A12-007
SCALE:	1:200 @ A3 1:100 @ A1
STATUS:	INFORMATION
DRAWING NO:	P121/-