


Current Flat Area
75 sqm NIA (approx)
79 sqm GIA (approx)

4B6P - 10 Ashmore

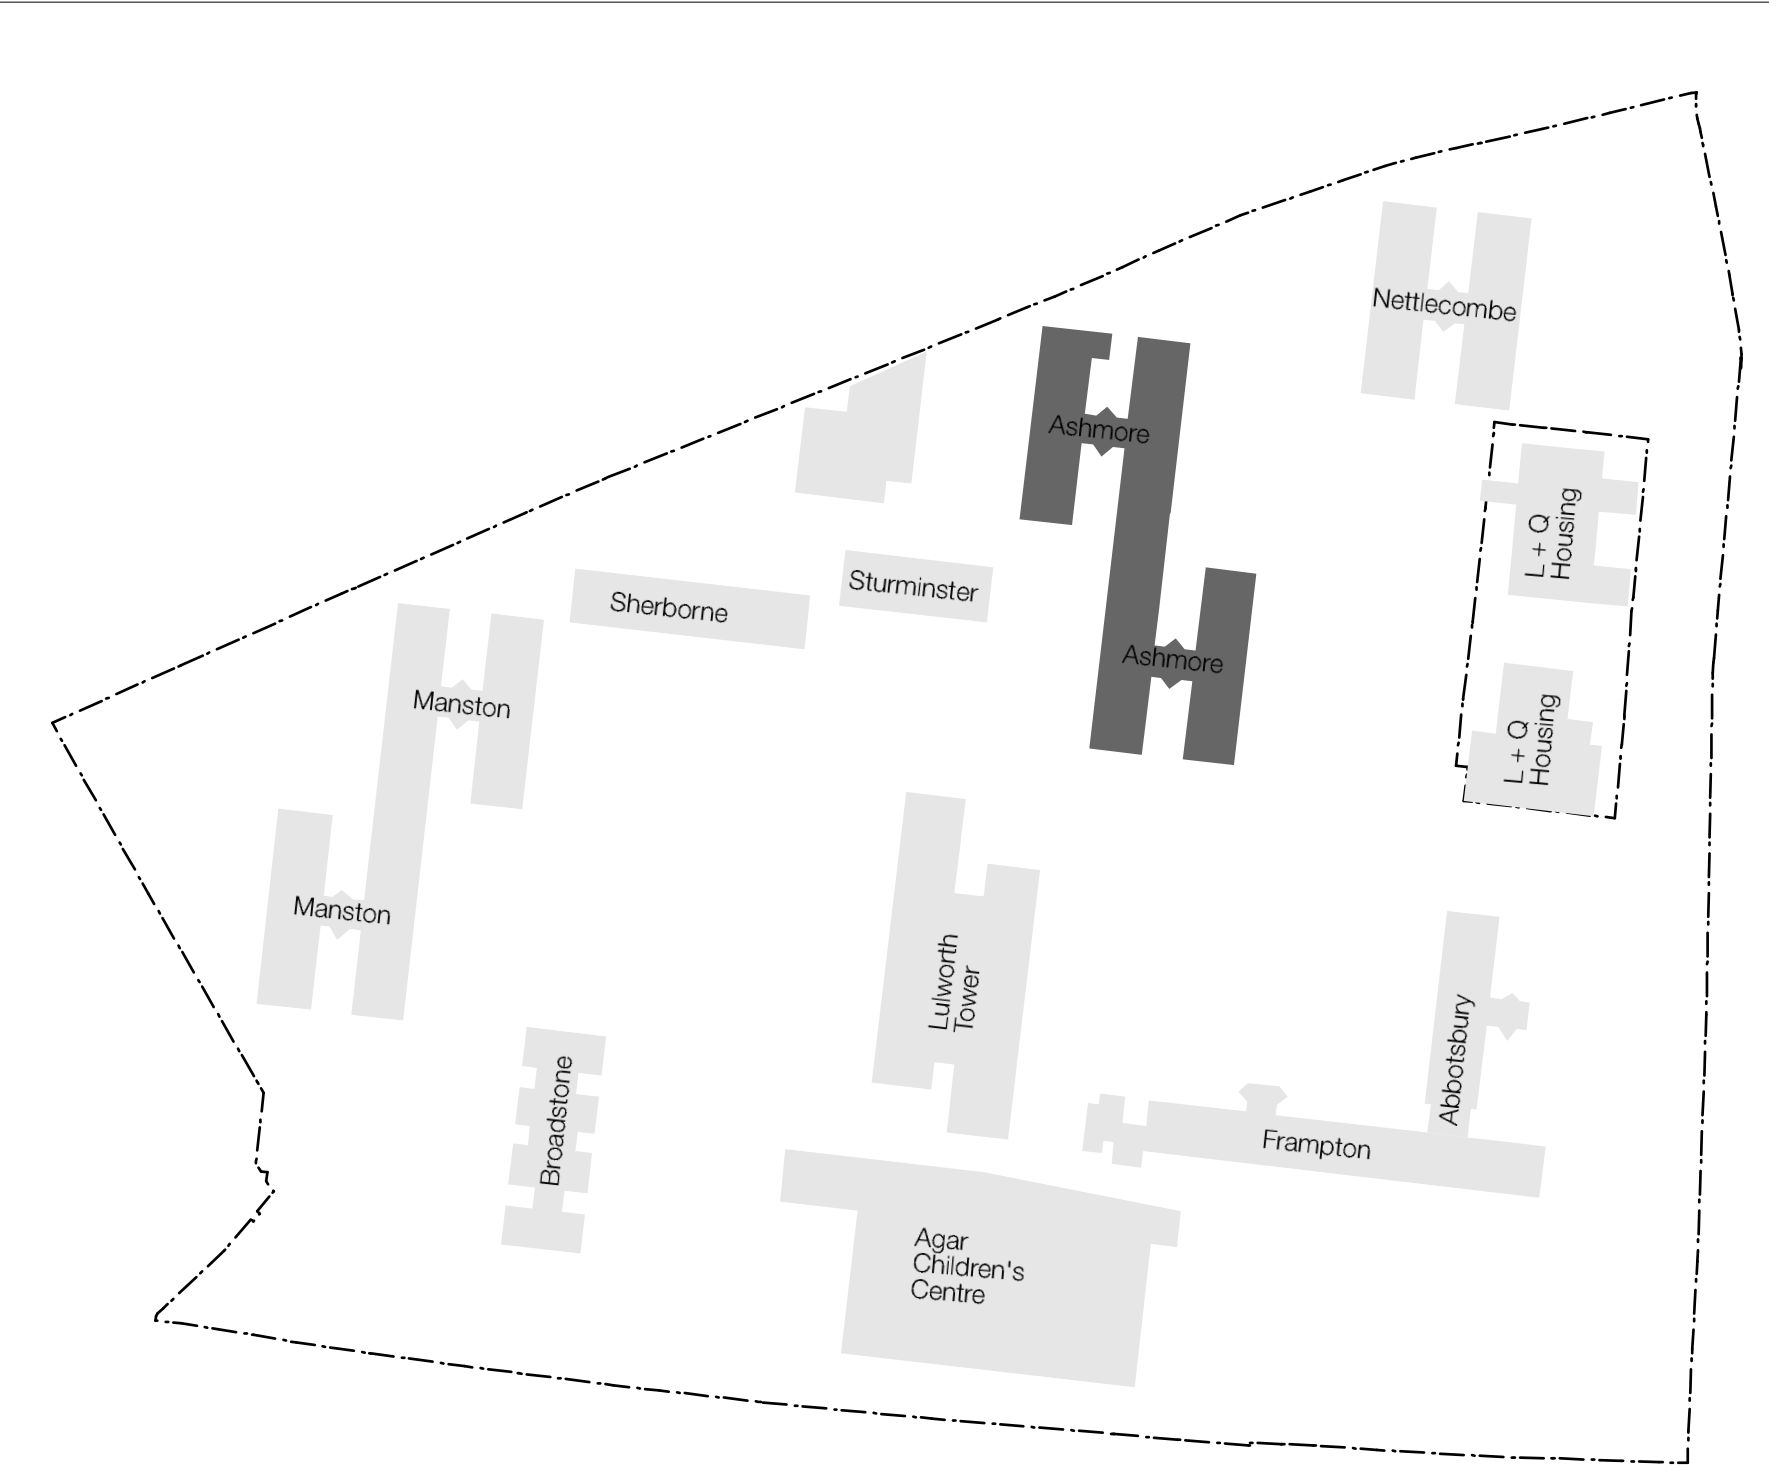

Copyright Hawkins Brown Architects LLP
No implied license exists. This drawing should not be used to calculate areas for the purposes of valuation. Do not scale this drawing. All dimensions to be checked on site by the contractor and such dimensions to be their responsibility. All work must comply with relevant British Standards and Building Regulations requirements. Drawing errors and omissions to be reported to the architect.

Revisions

Note: Plan scaled from floor plan provided as part of LB Camden briefing pack issued 08/02/2013

Hawkins\Brown
60 Bastwick Street
London EC1V 3TN
020 7336 8030t
020 7336 8851f

mail@hawkinsbrown.com
www.hawkinsbrown.com

mæ **grant associates**

Project Agar Grove Estate Regeneration	
Drawing Existing Plans 4B6P-10 Ashmore	
Scale @ A1 @ (A3) 1:50@ A3	Date December 2013
Drawn by JW	Checked by EC
Job Number HB1423	Status Information Only
Drawing No. & Revision 1423_DWG_00_060	