

TREVORI | LAIFF ARCHITECTS

geneva house
99 Knatchbull road
London SE5 9QU
design@lasiudio.co.uk
www.lasiudio.co.uk
T +44(0)20 7737 5181
F +44(0)20 7326 0349

CLIENT APPONNEE RAE LTD

TREVORI LAIFF ARCHITECTS

1. Do not scale off this drawing, use figured dimensions only. All dimensions and levels to be checked on site. All dimensions and levels to be checked on site to promptly report all errors, discrepancies and omissions to TLA

2. Based only for purpose indicated

3. This drawing is to be read in conjunction with conditions of sale and specifications before proceeding with construction. It is the responsibility of the contractor to ensure compliance with local and national building regulations and Building Act standards

4. This drawing is copyright and sole property of TLA and shall remain the property of TLA in perpetuity or until otherwise stated in writing


5. The main contractor should be compliant with the statutory obligations under the CDM regulations

6. The dimensions shown on this drawing have been based on the measurements provided by an Independent Survey Company


7. Samples to be provided by main contractor for TLA approval

8. To approve all drawings and look prior to construction

SPECIFIC NOTES:

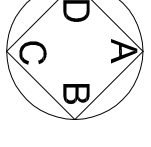

PROPOSED

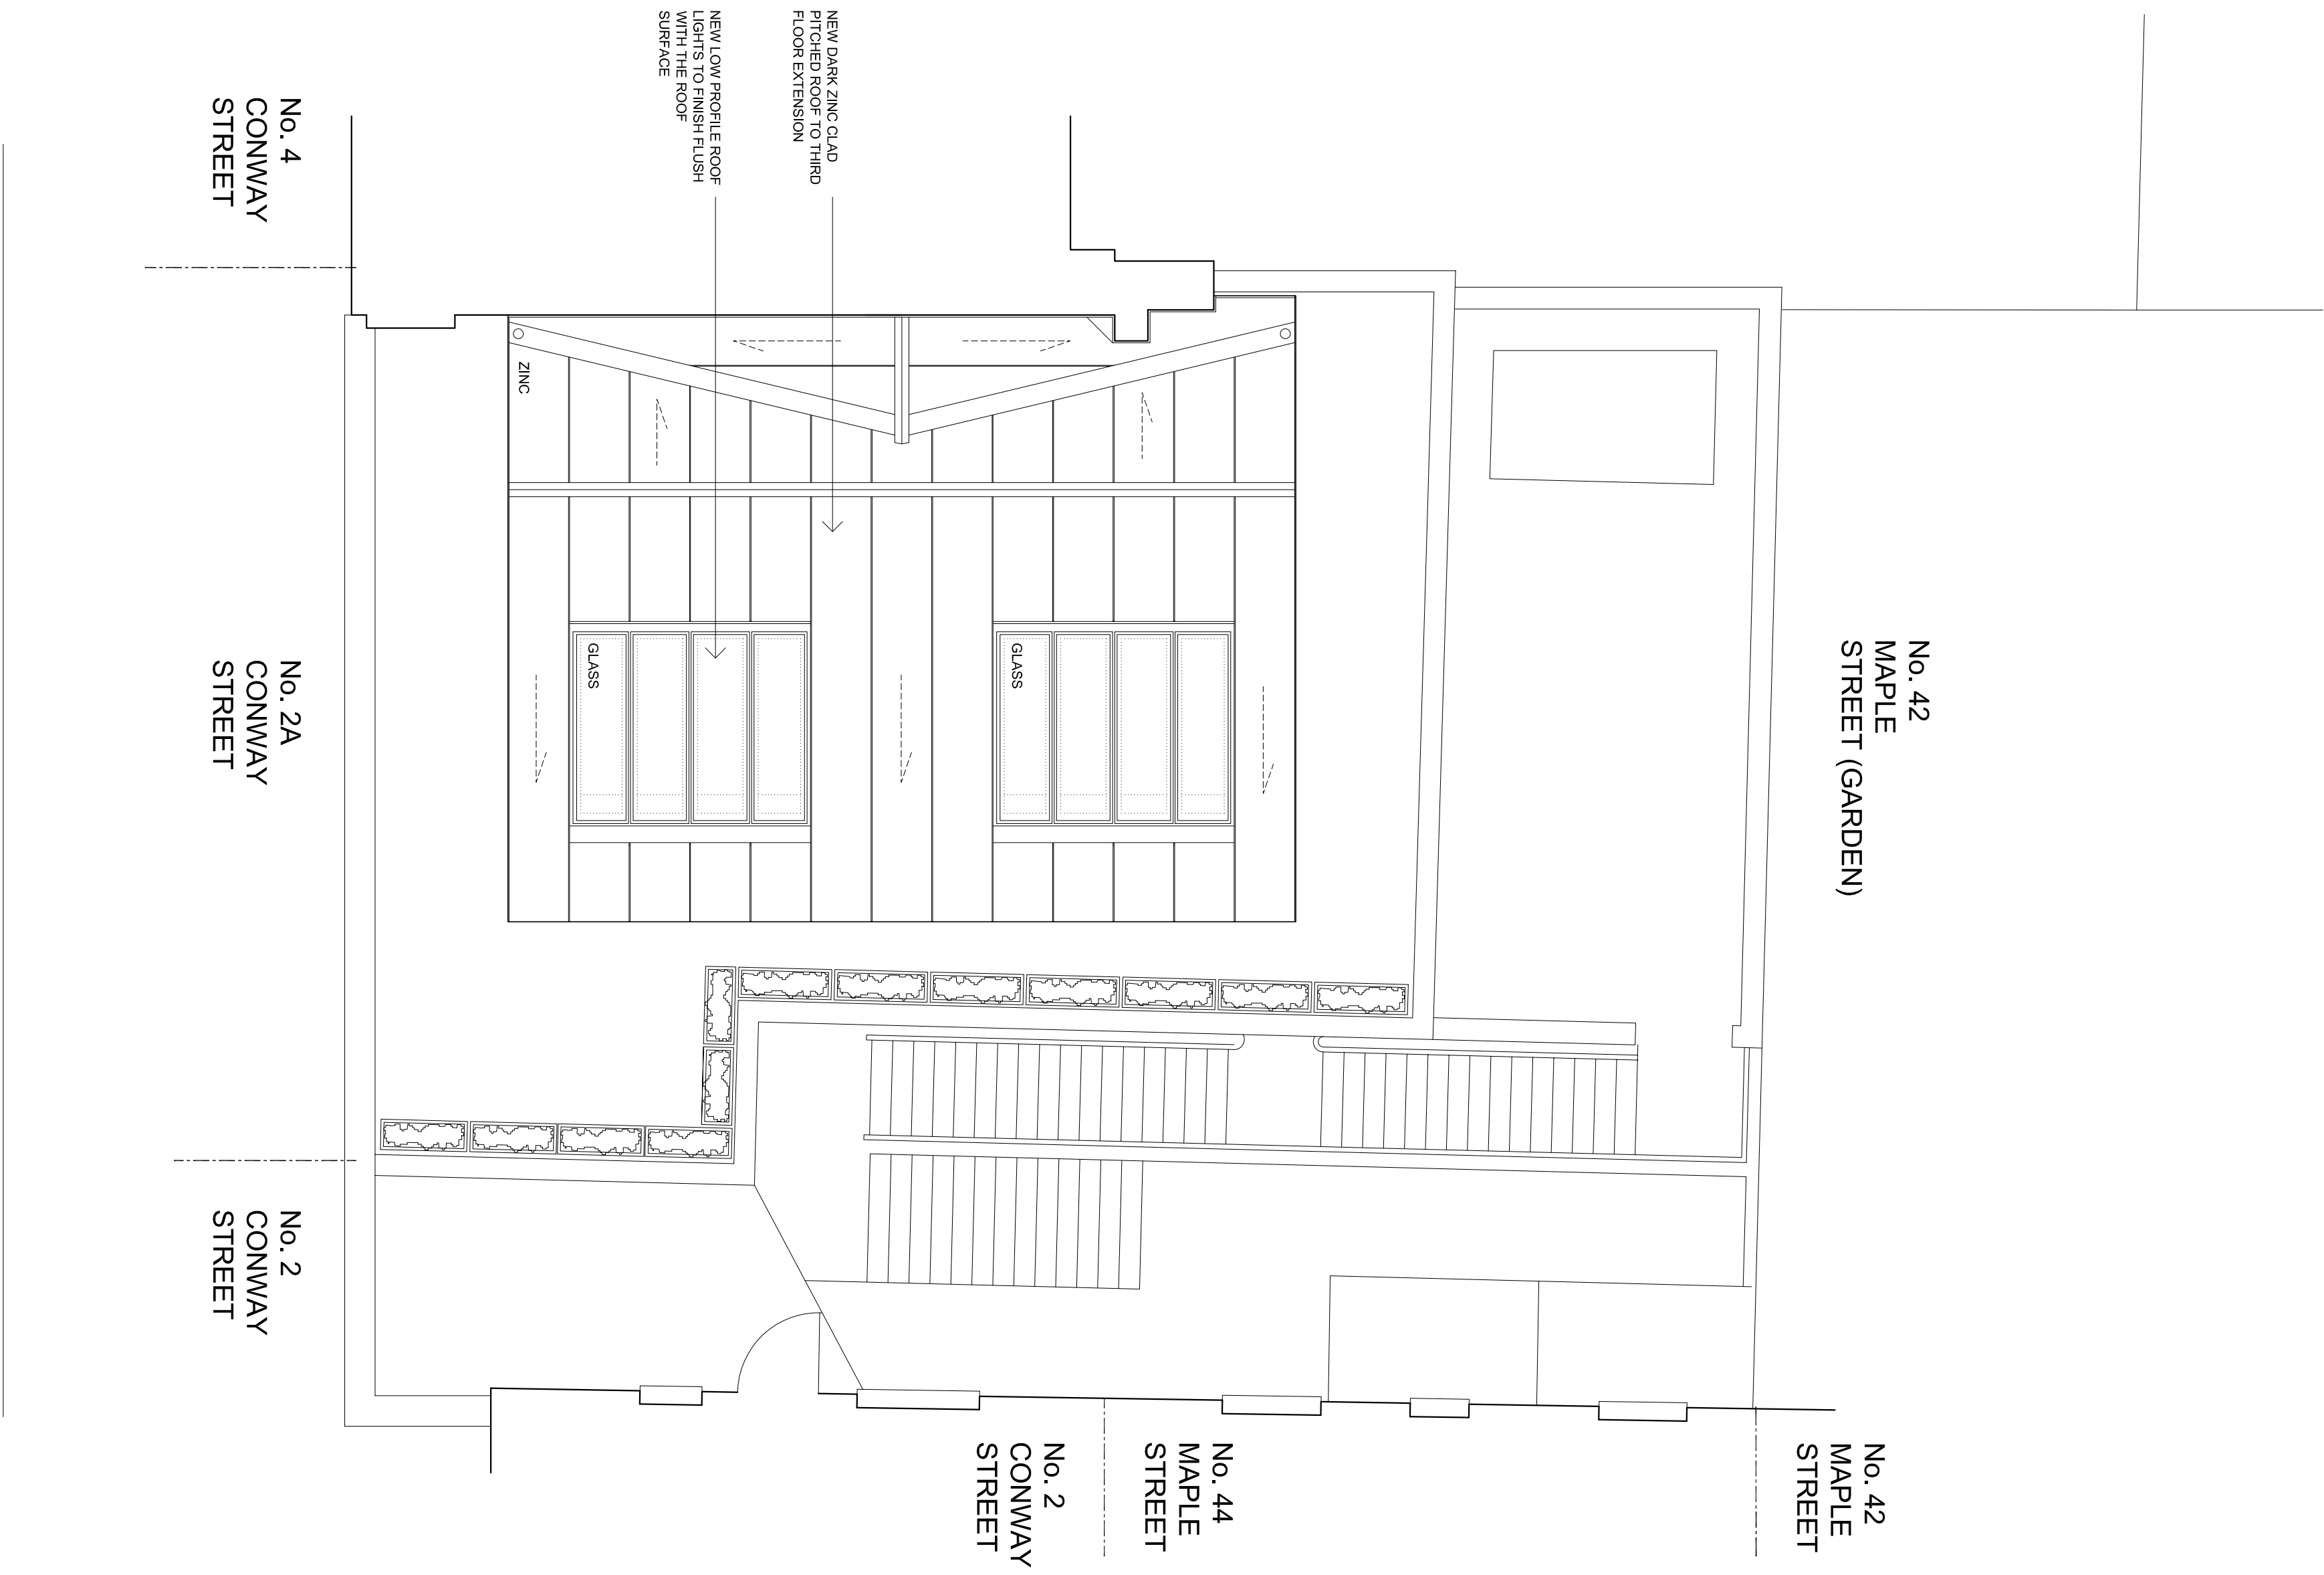

ROOF PLAN

CONWAY STREET

No. 4
CONWAY
STREET

No. 2A
CONWAY
STREET


No. 2
CONWAY
STREET

No. 44
MAPLE
STREET


No. 2
CONWAY
STREET

No. 42
MAPLE
STREET

No. 42
MAPLE
STREET (GARDEN)

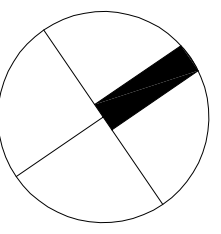

ROOF PLAN PROPOSED 1:50 @ A1 & 1:100 @ A3

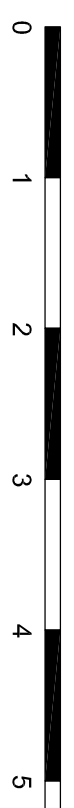

10 METRES

©2013

NO.	PROJECT	350	(08)	DWG. NO.	303	REV.	P1
DATE	OCTOBER 2013						
SCALE	1:50@A1 & 1:100@A3						
STATUS	PLANNING	DESIGNED BY	CF	CHECKED BY	CF		
TITLE	ROOF PLAN PROPOSED						
ADDRESS	2A CONWAY STREET LONDON W1T 6BA						
REF. DATE	DESCRIPTION	REV.	DATE	CF	CT		
P1	131214 PLANNING ISSUE						