

GENERAL NOTES:
 DO NOT SCALE FROM THIS DRAWING
 ALL DIMENSIONS TO BE CHECKED ON SITE
 ANY OMISSIONS OR DISCREPANCIES TO BE REPORTED TO THE ARCHITECT IMMEDIATELY
 IF IN DOUBT ASK

EXISTING WALLS
 PROPOSED WALLS

PLANNING APPLICATION	19.04.13	P5
CHANGE OF USE APPLICATION	28.11.12	P1
COMMENTS	DATE	REV.
REVISIONS		


Finkernagel Ross Architects

Unicom House Third Floor
 221-222, Spodekitch High Street
 London E1 6PJ
 Tel: 020 7377 5114
 Fax: 020 7425 0992

PROJECT
 9 FITZJOHN'S AVENUE
 LONDON NW3 5JY

PROPOSED SITE PLAN

SCALE 1:100 @A1, 1:200 @A3
 DRAWING NO 9FIT-100
 DATE 19.04.13
 REVISION P5

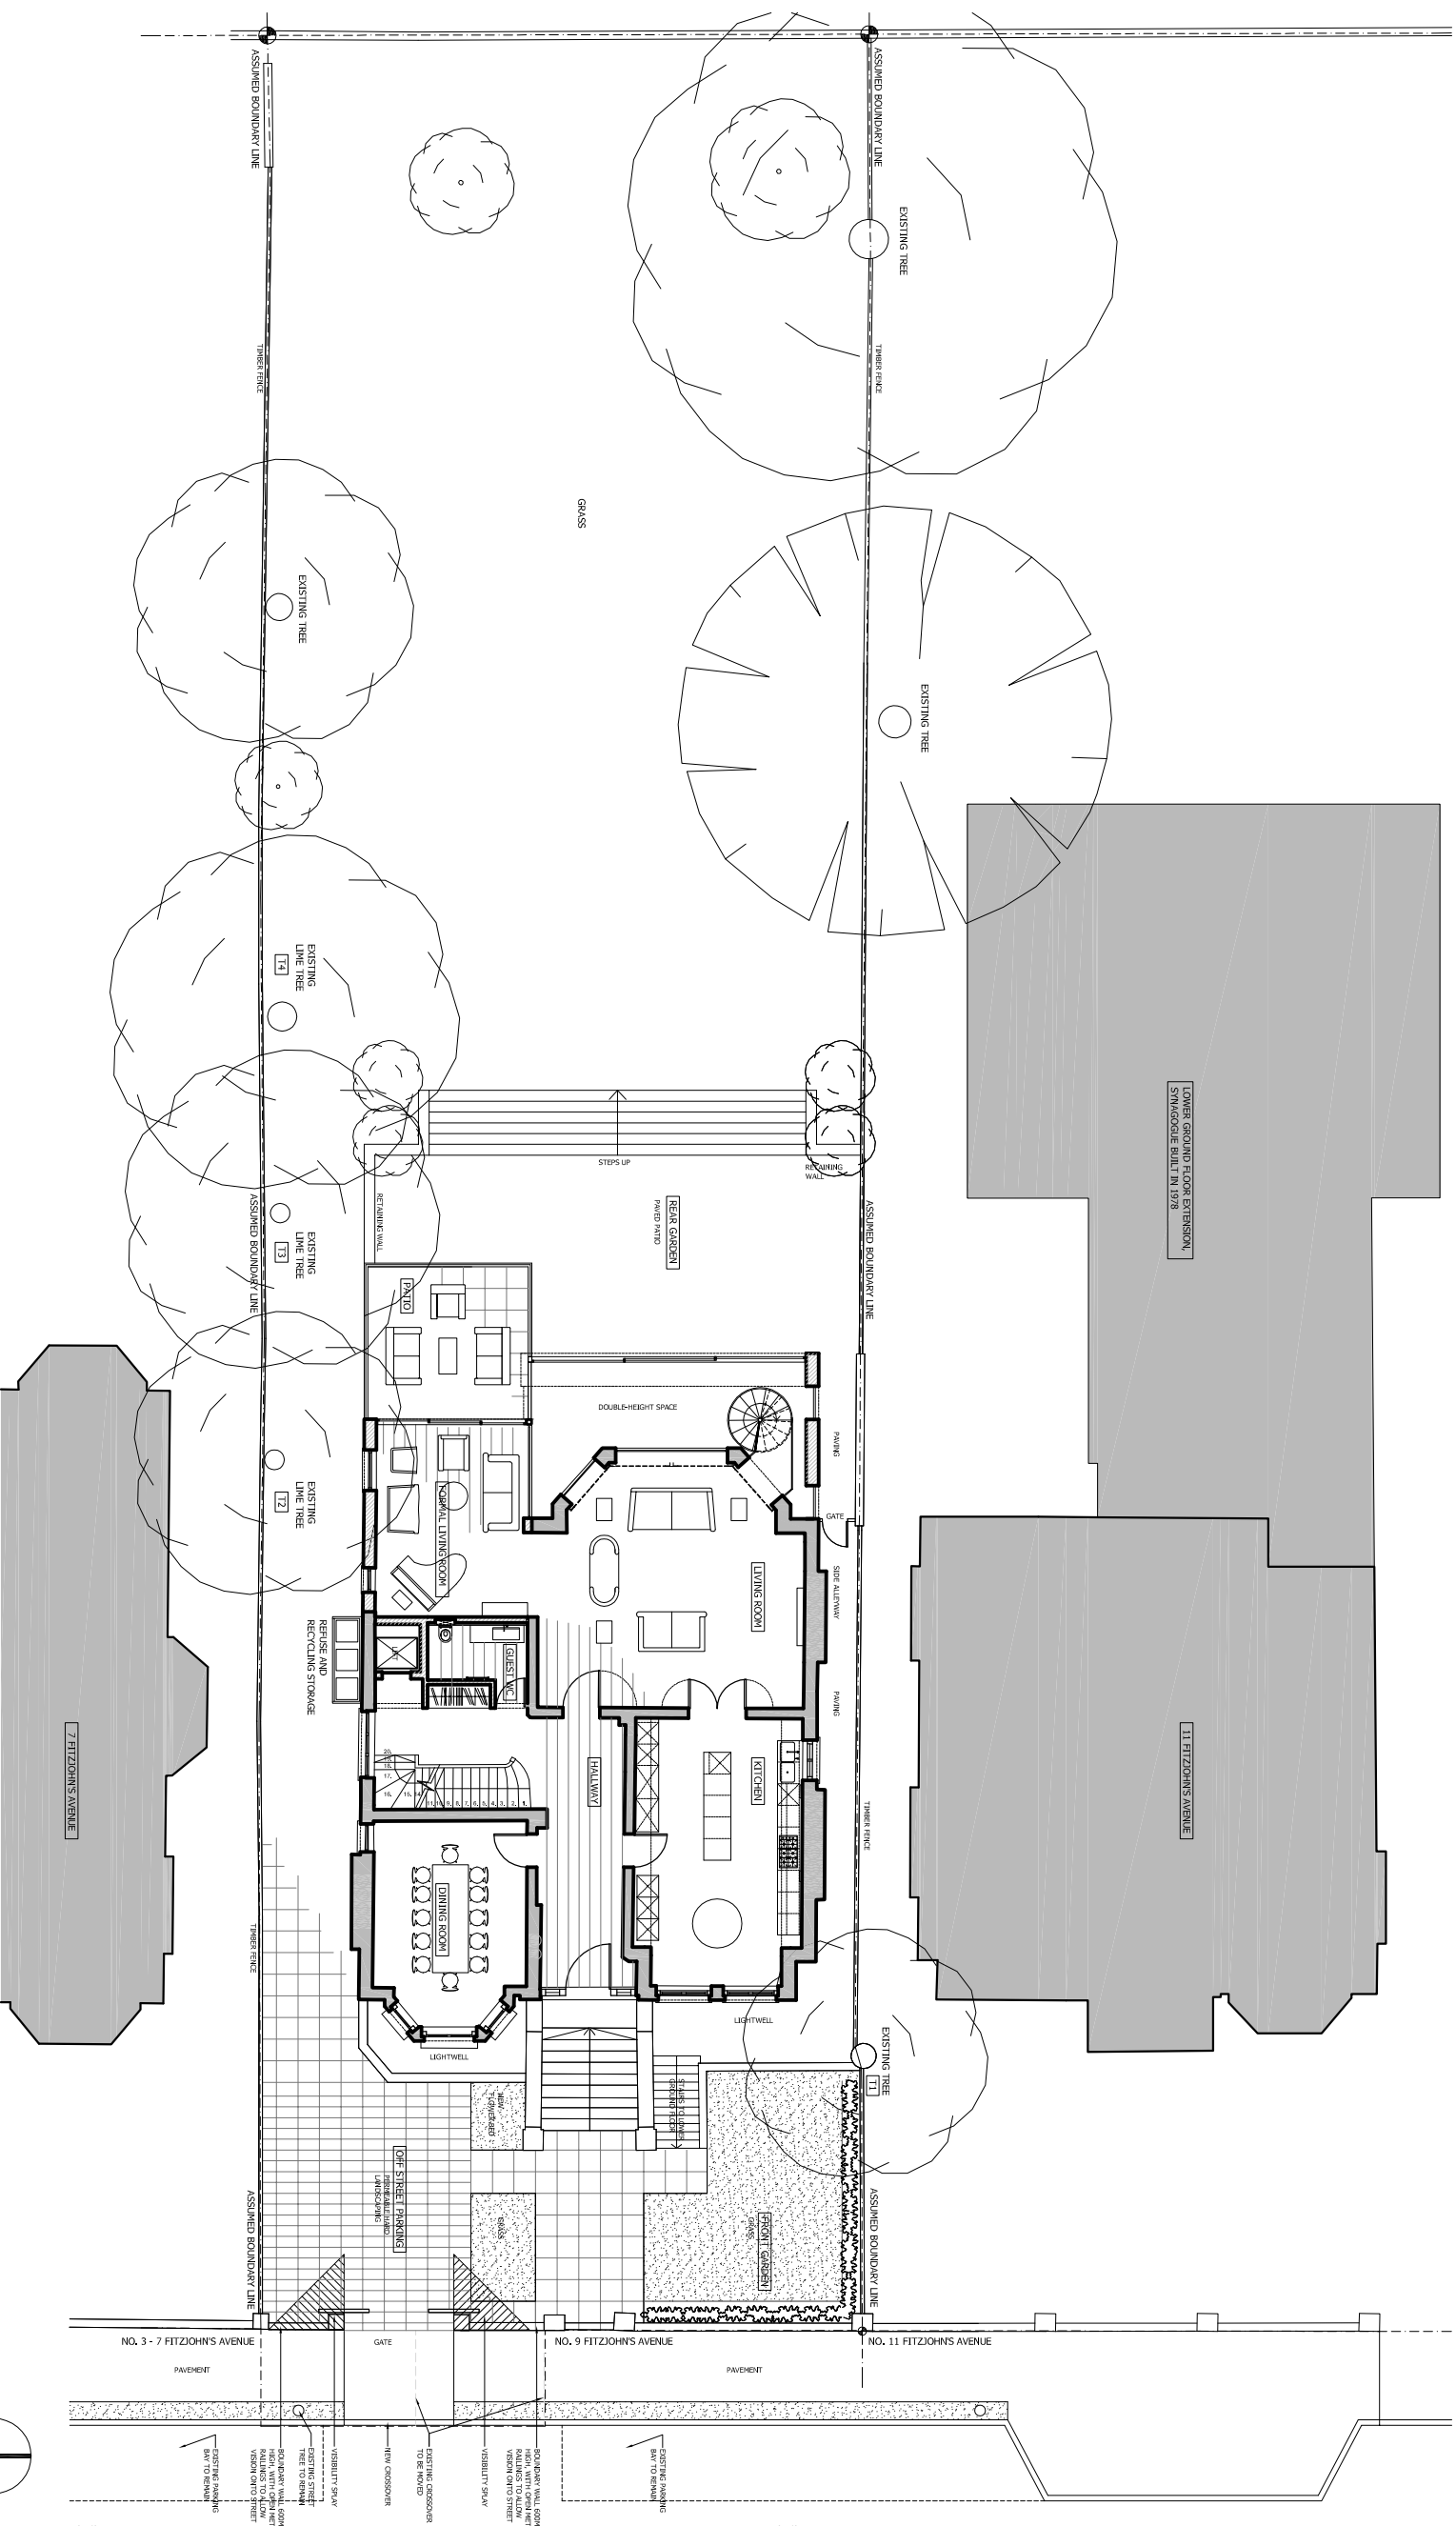

1 PROPOSED SITE PLAN
 1:100