

PROPOSED BLOCK A GROUND FLOOR PLAN

CLIENT
BALLYMORE & NETWORK RAIL

PROJECT
WEST HAMPSTEAD SQAURE,
WEST HAMPSTEAD

TITLE
PROPOSED BLOCK A
GROUND FLOOR PLAN

DRAWING STATUS
PLANNING


DRAWN MDB/SS CHECKED IL

SCALE 1:100@A1

DATE SEPTEMBER 2013

WCEC architects
 Chesterfield London Livingston
 01246 260261 020 3388 0019 08700 555915
 email@wcec.co.uk www.wcec.co.uk

JOB NO. 12-316	DRAWING NO. PL-25	REV
-------------------	----------------------	-----

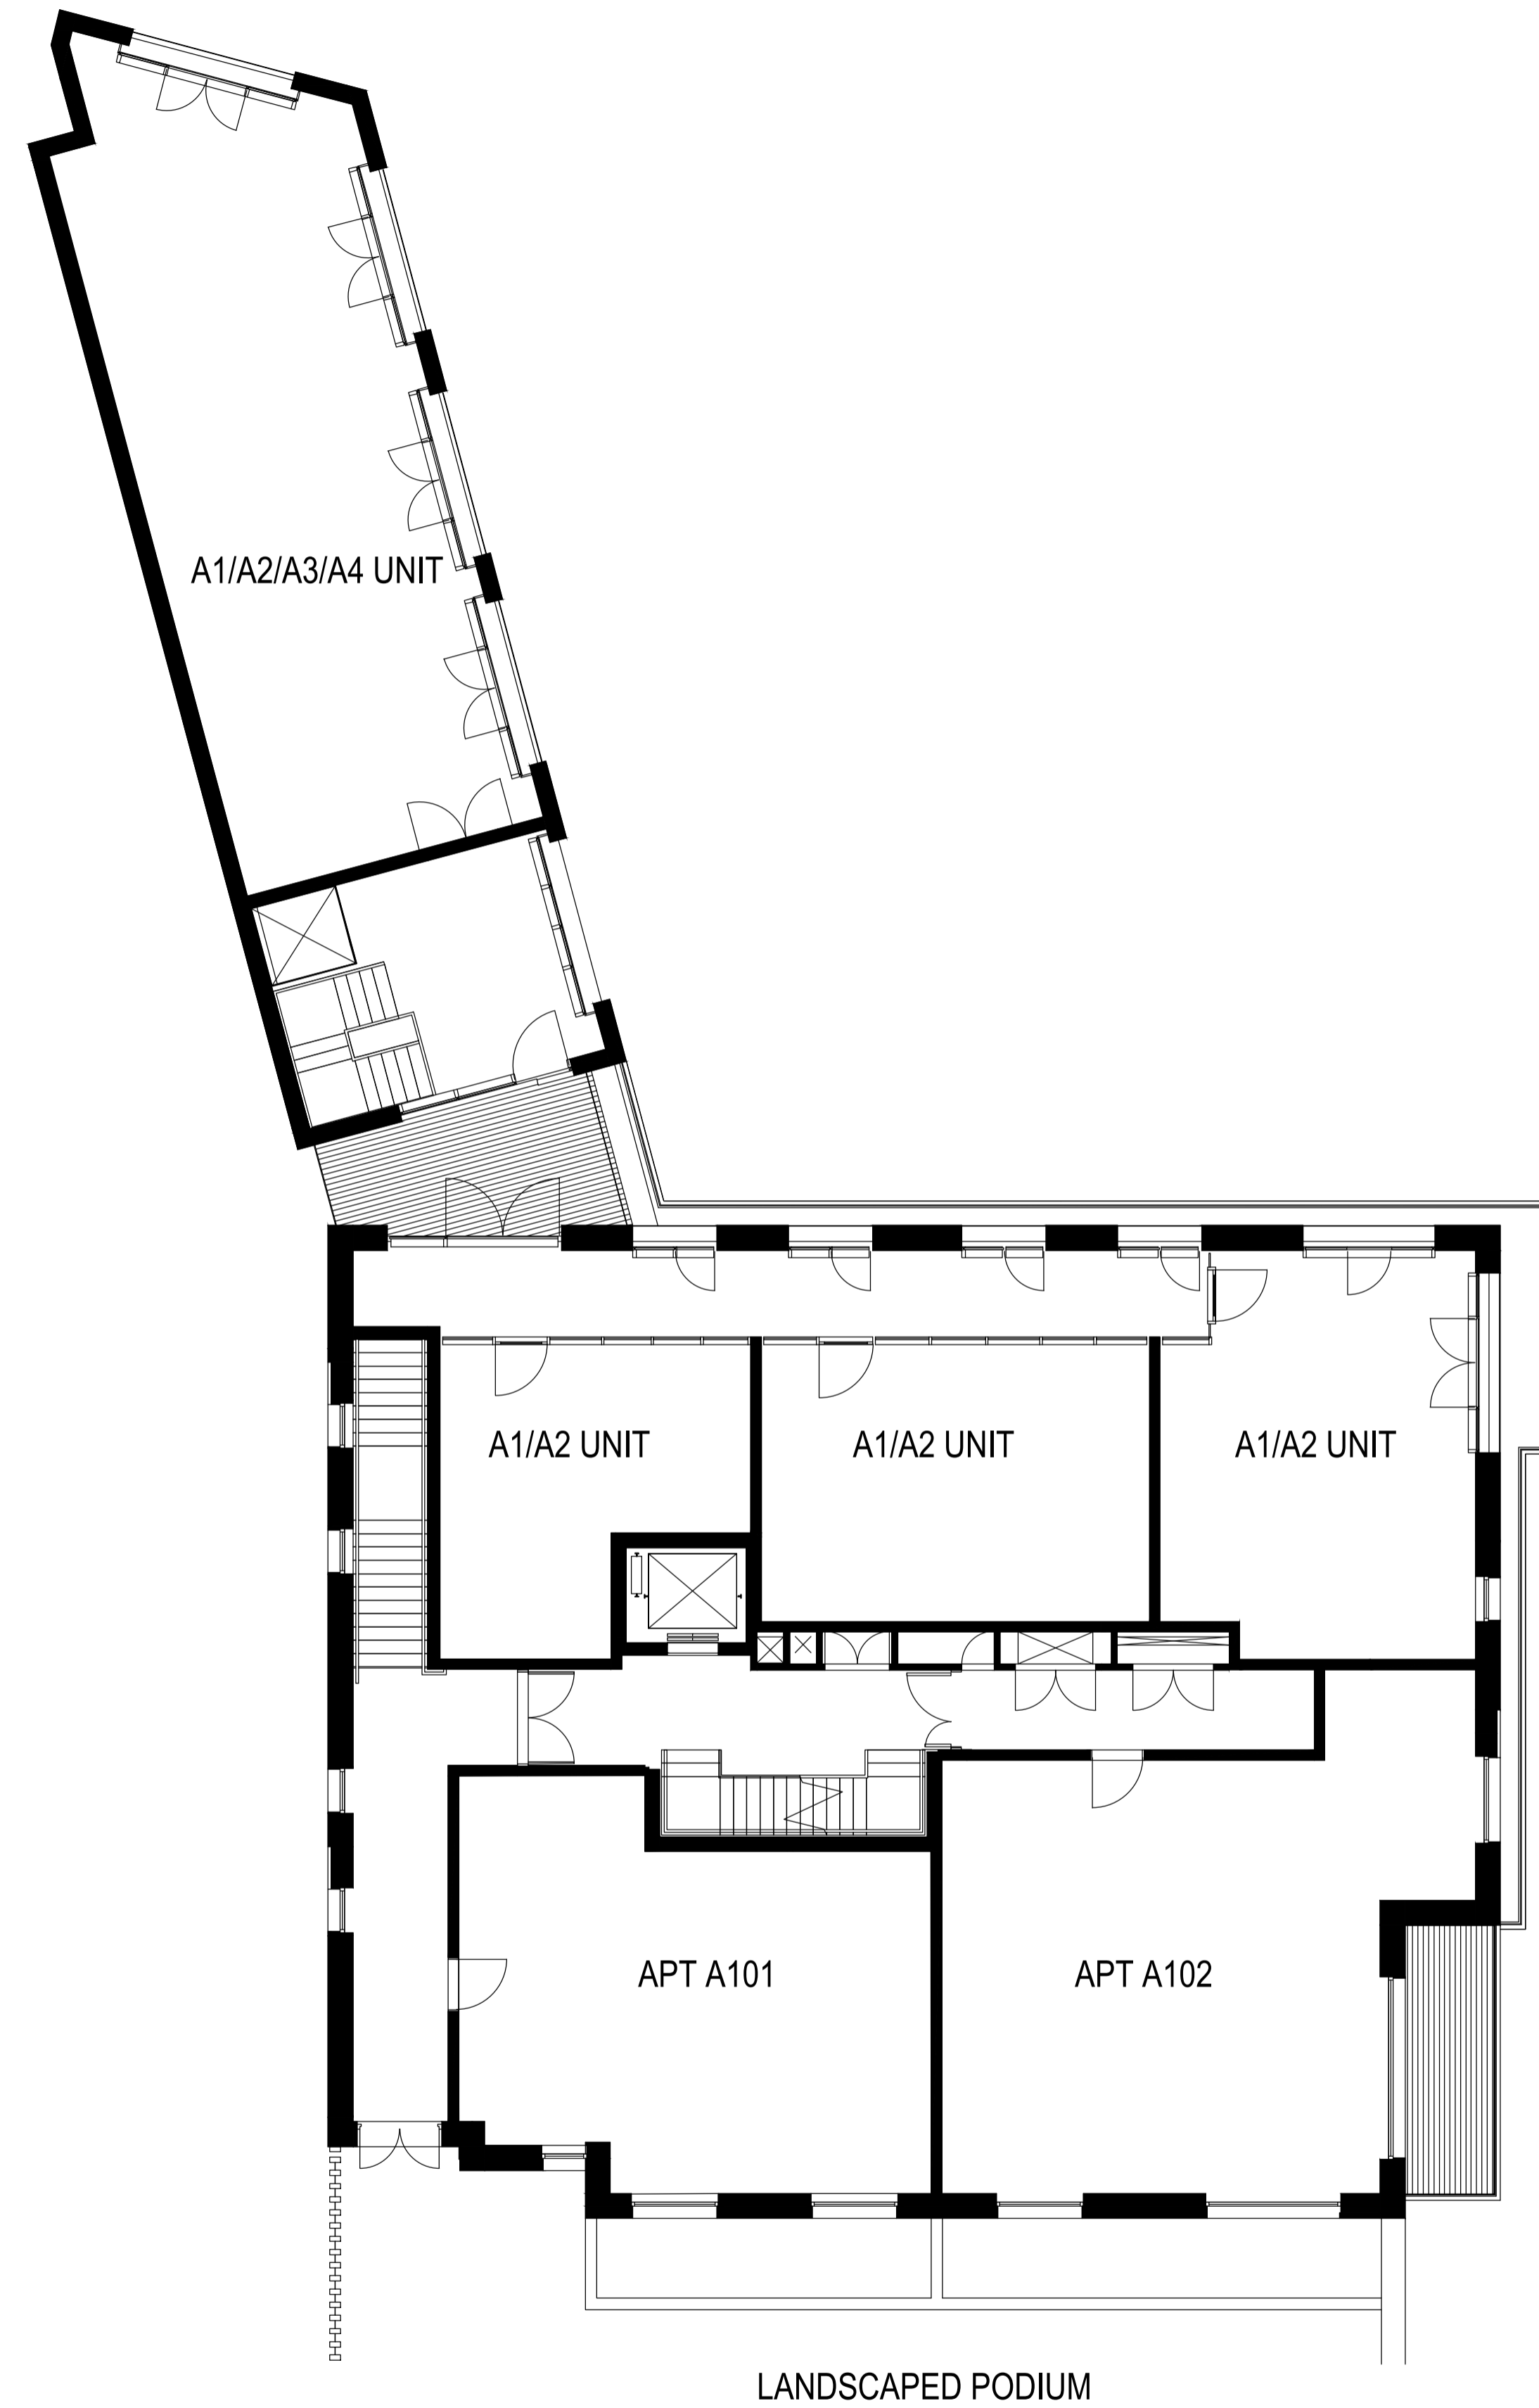

PROPOSED BLOCK A FIRST FLOOR PLAN

By Issue / Revision / Drawn/Checked by

CLIENT
BALLYMORE & NETWORK RAIL

PROJECT
WEST HAMPSTEAD SQUARE,
WEST HAMPSTEAD

TITLE
PROPOSED BLOCK A
FIRST FLOOR PLANS

DRAWING STATUS
PLANNING

DRAWN MDB/SS CHECKED IL

SCALE 1:100@A1


DATE SEPTEMBER 2013

WCEC architects
Chesterfield London Livingston
01246 260261 020 3388 0019 08700 555915
email@wcec.co.uk www.wcec.co.uk

JOB NO.	DRAWING NO.	REV
12-316	PL-26	

© WCEC ARCHITECTS - DISCLAIMER
 This drawing is copyright and shall not be reproduced or used for any other purpose without the written permission of the Architects.
 It is the contractors responsibility to ensure full compliance with the Building Regulations and documentation.
 It is the contractors responsibility to check and verify all dimensions on site.
 Do not scale from this drawing, use figured dimensions only.
 Any discrepancies to be reported immediately.
 IF IN DOUBT ASK.
 Materials not in conformity with relevant British or European Standards/Codes of practice or materials known to be deleterious to health & safety must not be used or specified on this project.
 Materials known to contain asbestos contaminated materials (ACM's) in the manufacture or installation process have not been specified and must not be used on this project.

KEY

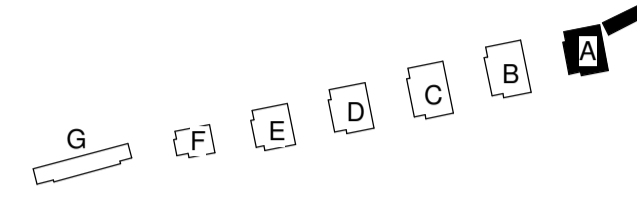


SOUTH ELEVATION


GF Fenestration reduced and rationalised to promote closer architectural relationship to rectilinear elevations above.



EAST ELEVATION

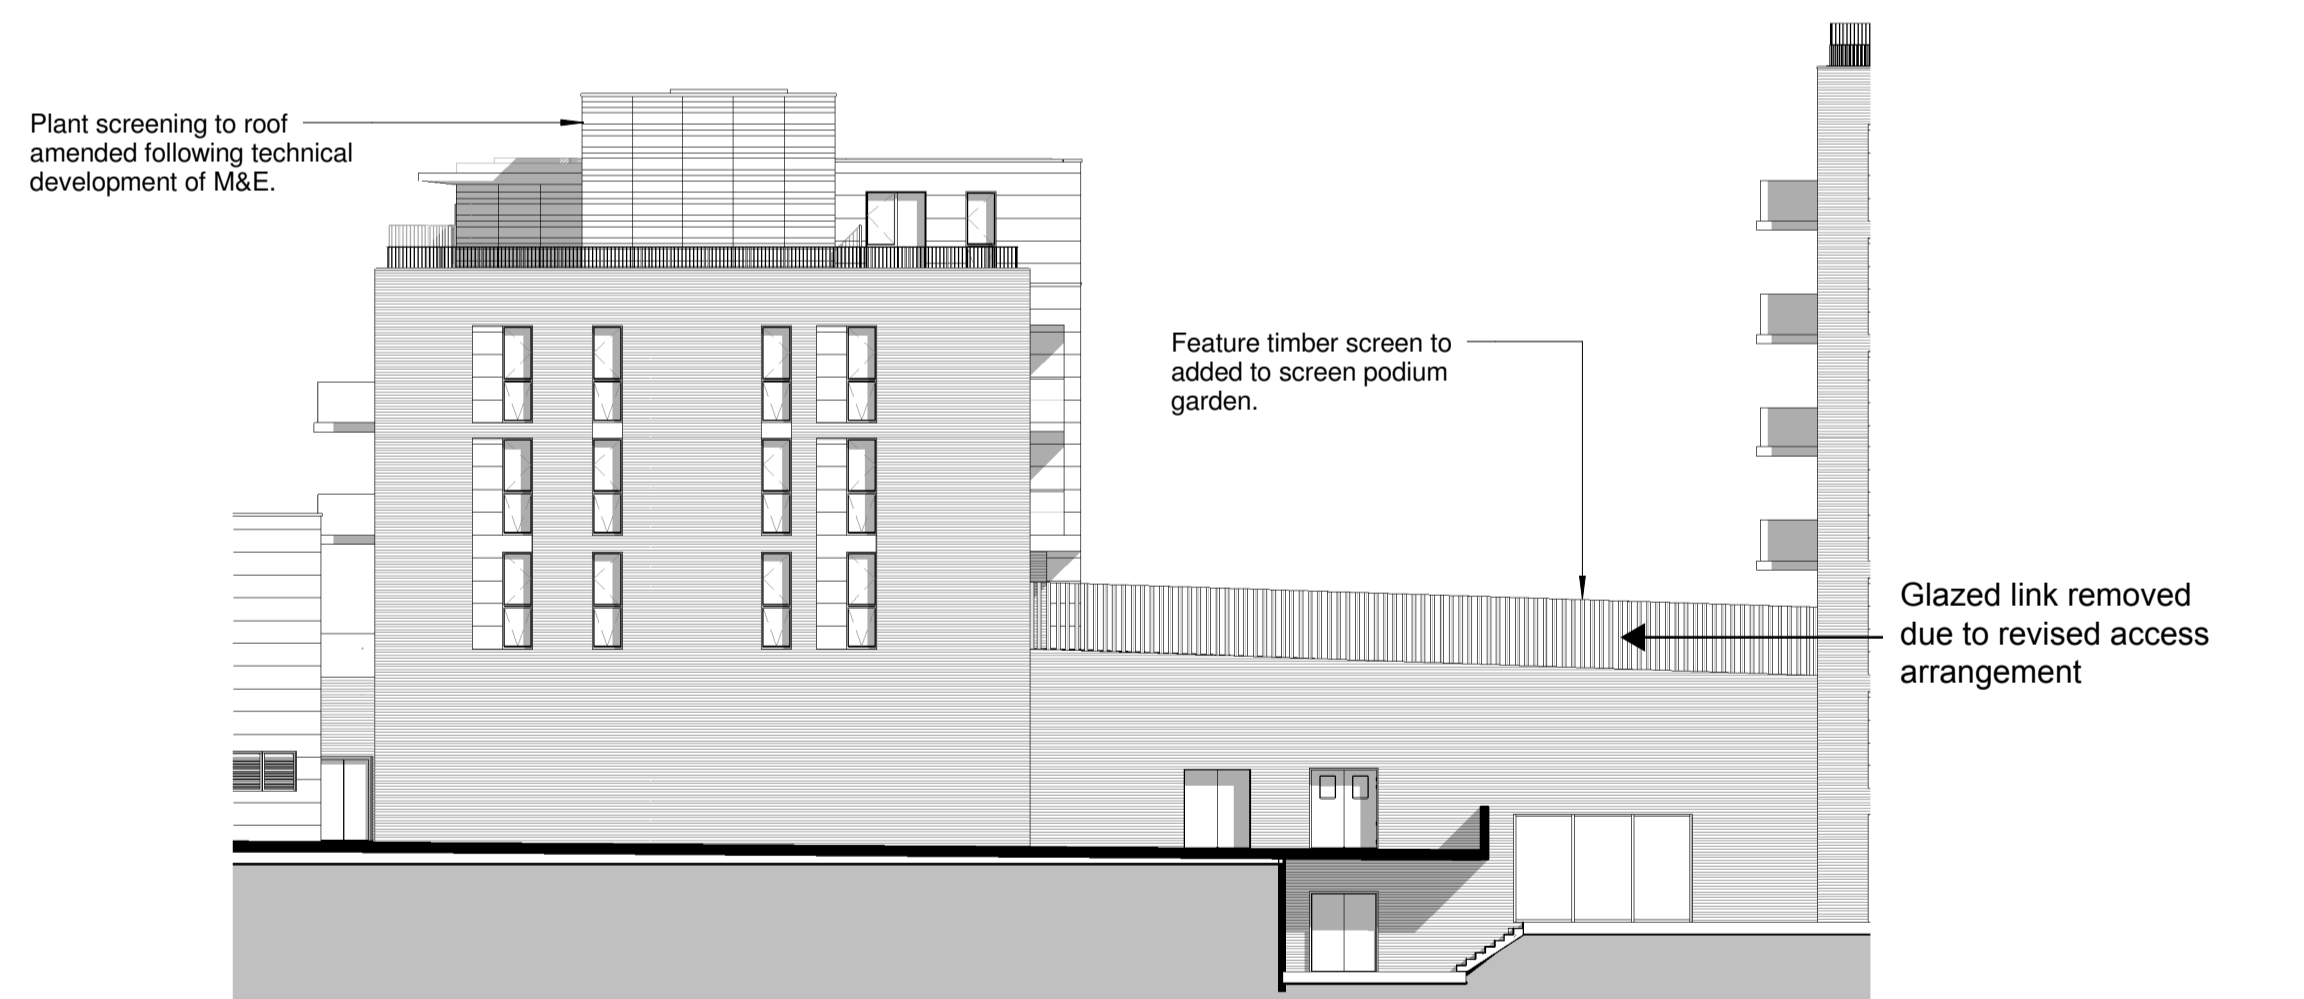

NORTH ELEVATION

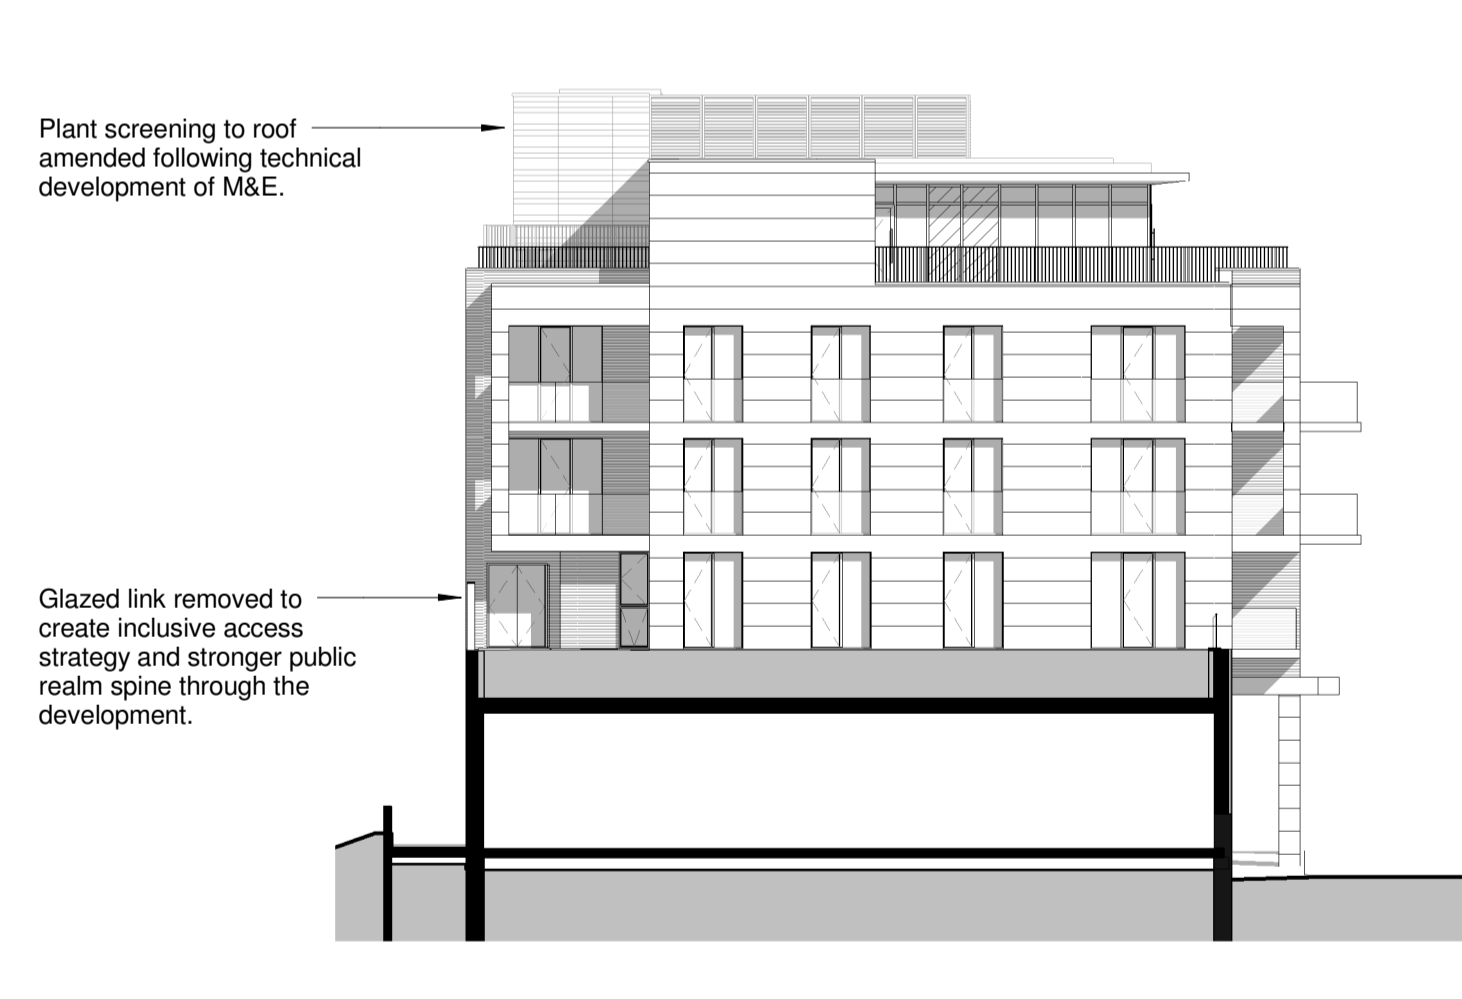

WEST ELEVATION

No	Date	Description	By	Ckd
C	28.10.13	Section 73 amendments noted.	IMDB	IL
B	25.10.13	Elevation revised as per revised ground floor plan	SS	IL
A	23.05.13	Amended in line with comments received via email on the 13.05.2013 @ 1552	AKS	JA



PROJECT
 West Hampstead Square

TITLE
 Block A Elevations

DRAWING STATUS
 For Information

DRAWN	SS	CHECKED	Checker

SCALE As indicated @ A1
 DATE 05/14/13

wcec architects
 31-35 Kirby Street, Farringdon
 London, EC1N 8TE
 t:020 3388 0019, e: email@wcec.co.uk, www.wcec.co.uk

JOB NO.	DRAWING NO.	REV
12-316	PL-10	C