

PROPOSED BLOCK G GROUND FLOOR PLAN

By: [Signature] Date: [Date] Drawn/Checked by:

CLIENT  
BALLYMORE & NETWORK RAIL

PROJECT  
WEST HAMPSTEAD SQUARE,  
WEST HAMPSTEAD

TITLE  
PROPOSED BLOCK G  
GROUND FLOOR PLAN

DRAWING STATUS  
PLANNING

DRAWN SS CHECKED IL


SCALE 1:100@A1

DATE SEPTEMBER 2013

**WCEC architects**  
Chesterfield London Livingston  
01246 260261 020 3388 0019 08700 555915  
email@wcec.co.uk www.wcec.co.uk

JOB NO.	DRAWING NO.	REV
12-316	PL-32	

DUPLEX UNIT / APARTMENT LAYOUTS AMENDED GENERALLY.

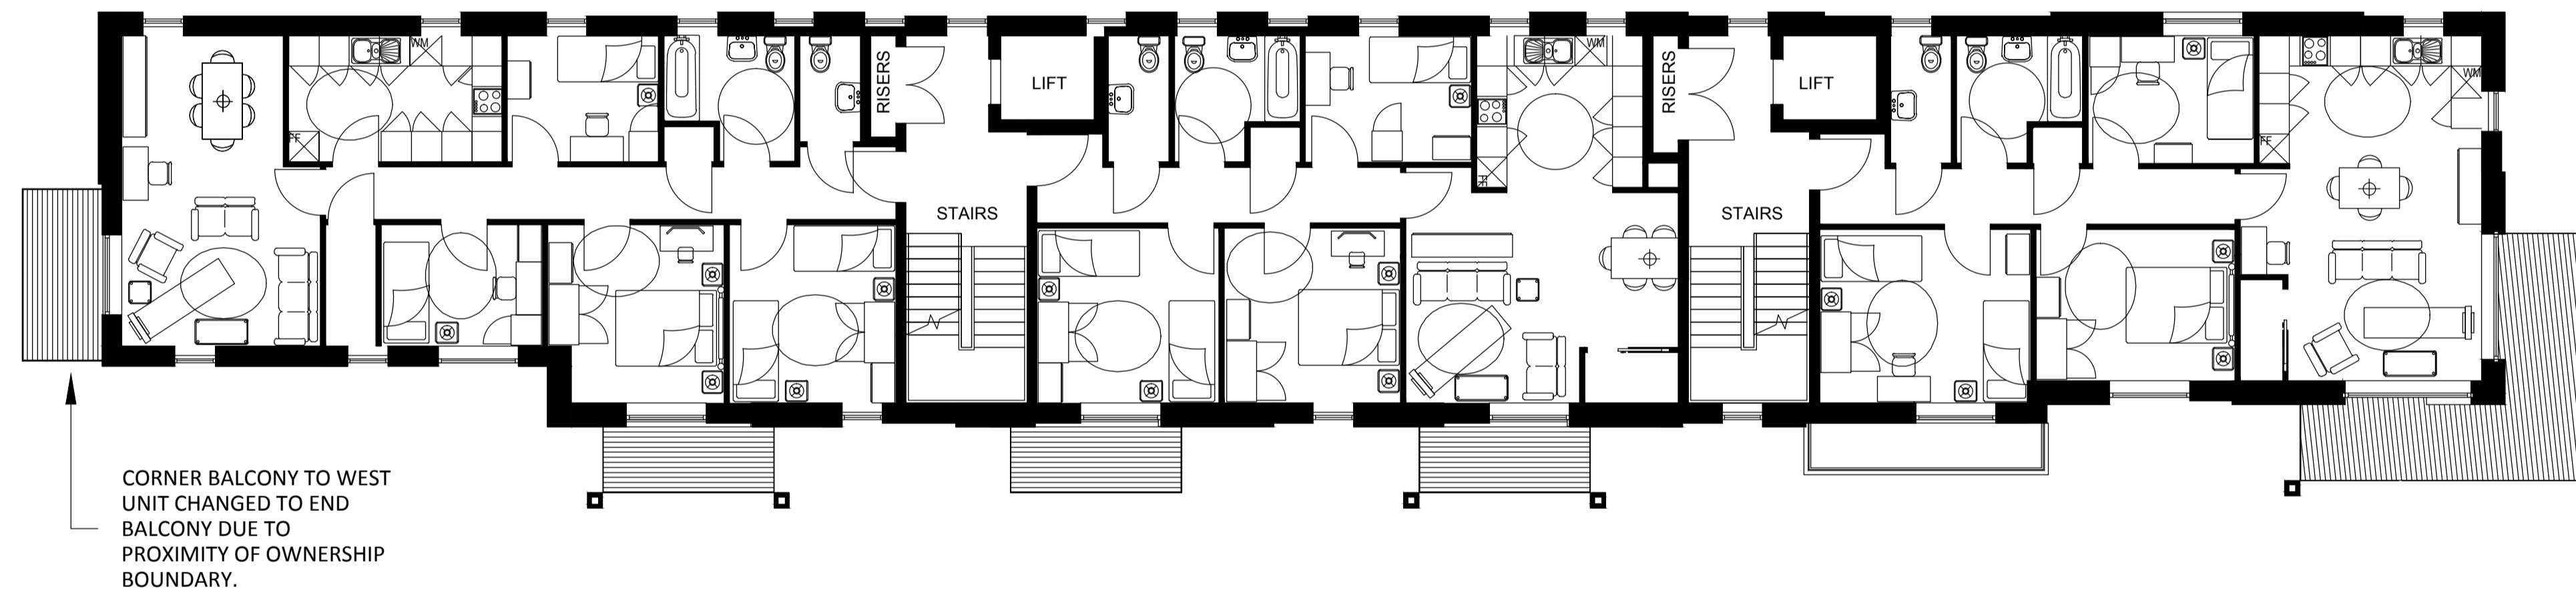

PROPOSED BLOCK G FIRST FLOOR PLAN

By Issue / Revision / Drawn/Checked by

CLIENT  
BALLYMORE & NETWORK RAIL

PROJECT  
WEST HAMPSTEAD SQUARE,  
WEST HAMPSTEAD

TITLE  
PROPOSED BLOCK G  
FIRST FLOOR PLAN

DRAWING STATUS  
PLANNING

DRAWN SS CHECKED IL


SCALE 1:100@A1

DATE SEPTEMBER 2013

**WCEC architects**  
Chesterfield London Livingston  
01246 260261 020 3388 0019 08700 555915  
email@wcec.co.uk www.wcec.co.uk

JOB NO.	DRAWING NO.	REV
12-316	PL-33	

DUPLEX UNIT / APARTMENT LAYOUTS AMENDED GENERALLY.

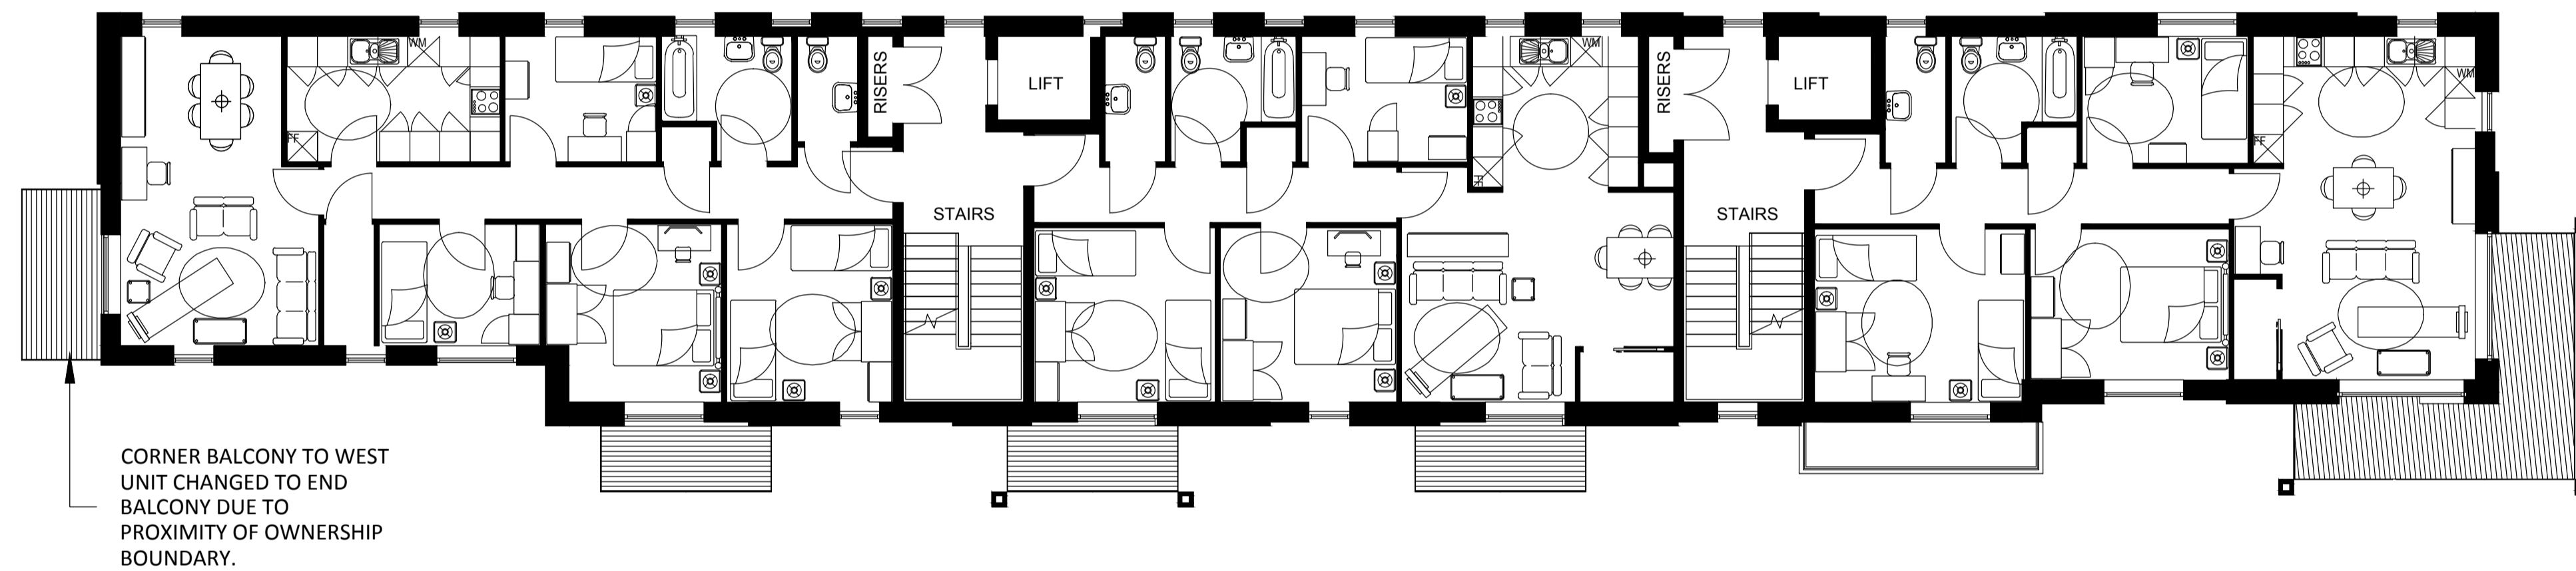

PROPOSED BLOCK G SECOND FLOOR PLAN

By Issue / Revision / Drawn/Checked by

CLIENT  
BALLYMORE & NETWORK RAIL

PROJECT  
WEST HAMPSTEAD SQUARE,  
WEST HAMPSTEAD

TITLE  
PROPOSED BLOCK G  
SECOND FLOOR PLAN

DRAWING STATUS  
PLANNING

DRAWN SS CHECKED IL


SCALE 1:100@A1

DATE SEPTEMBER 2013

**WCEC architects**  
Chesterfield London Livingston  
01246 260261 020 3388 0019 08700 555915  
email@wcec.co.uk www.wcec.co.uk

JOB NO.	DRAWING NO.	REV
12-316	PL-34	

DUPLEX UNIT / APARTMENT  
LAYOUTS AMENDED GENERALLY.

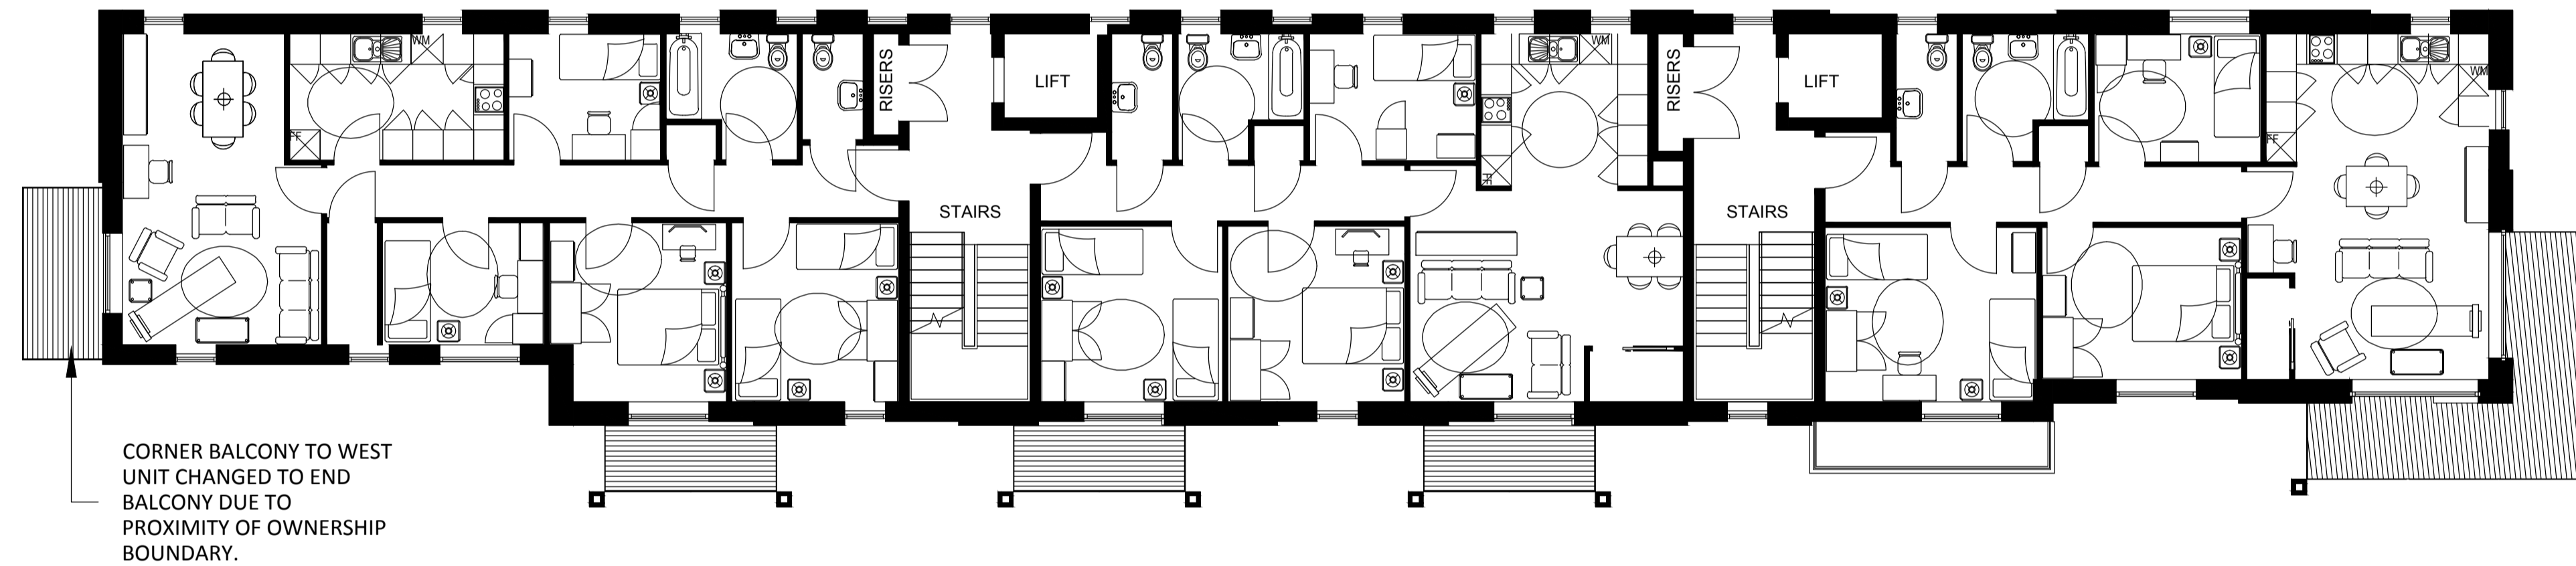

PROPOSED BLOCK G THIRD FLOOR PLAN

As Issued / Revision / Drawn/Checked by

CLIENT  
BALLYMORE & NETWORK RAIL

PROJECT  
WEST HAMPSTEAD SQUARE,  
WEST HAMPSTEAD

TITLE  
PROPOSED BLOCK G  
THIRD FLOOR PLAN

DRAWING STATUS  
PLANNING

DRAWN SS CHECKED IL


SCALE 1:100@A1

DATE SEPTEMBER 2013

**WCEC architects**  
Chesterfield London Livingston  
01246 260261 020 3388 0019 08700 555915  
email@wcec.co.uk www.wcec.co.uk

JOB NO.	DRAWING NO.	REV
12-316	PL-35	

DUPLEX UNIT / APARTMENT  
LAYOUTS AMENDED GENERALLY.

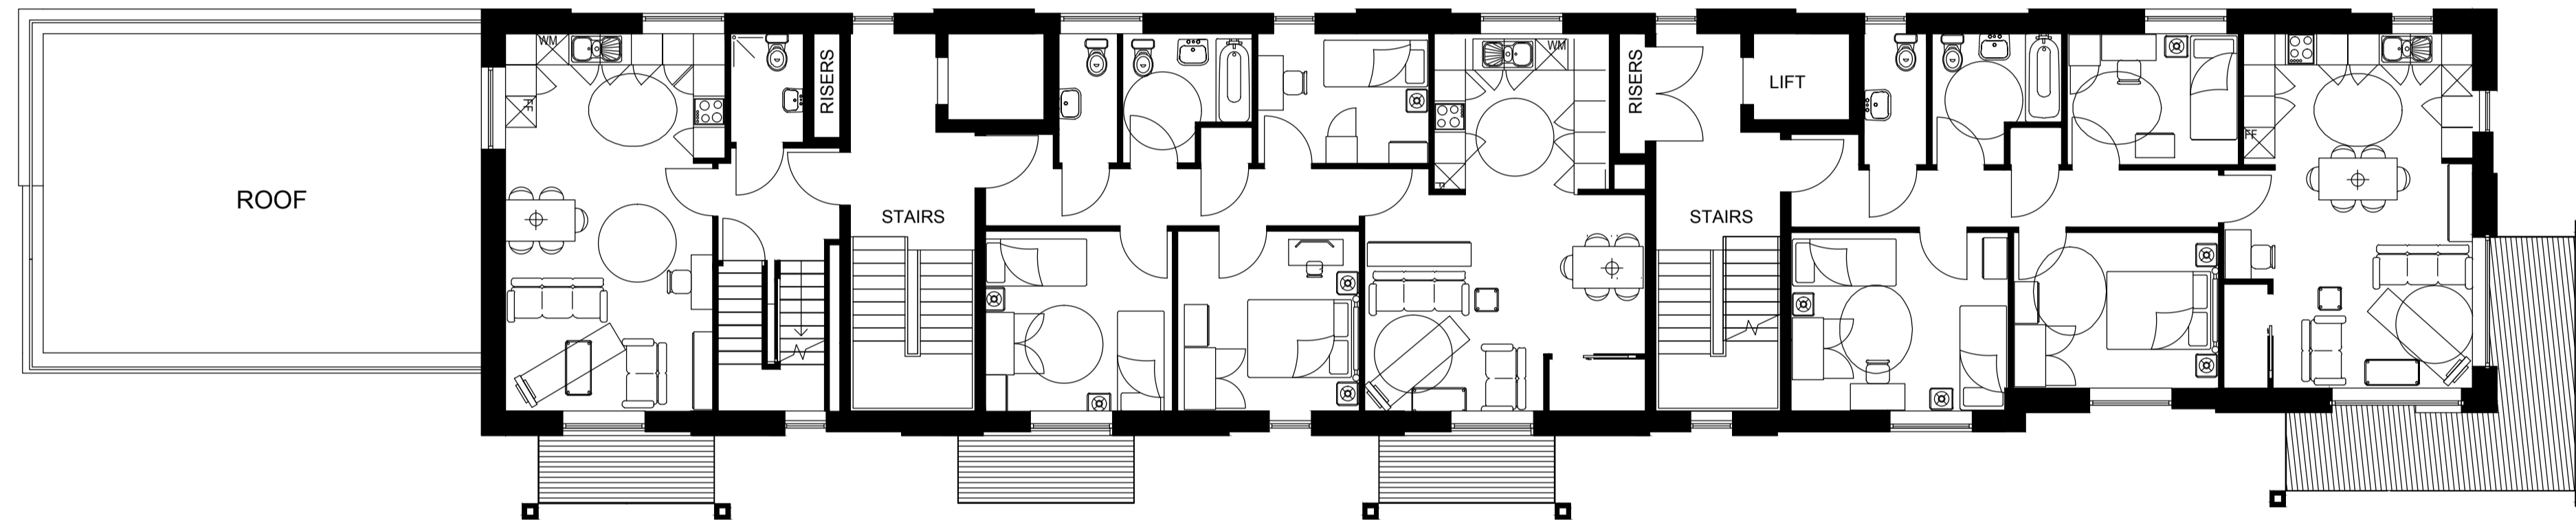

PROPOSED BLOCK G FOURTH FLOOR PLAN

By Issue / Revision / Drawn/Checked by

CLIENT  
BALLYMORE & NETWORK RAIL

PROJECT  
WEST HAMPSTEAD SQUARE,  
WEST HAMPSTEAD

TITLE  
PROPOSED BLOCK G  
FOURTH FLOOR PLAN

DRAWING STATUS  
PLANNING

DRAWN SS CHECKED IL


SCALE 1:100@A1

DATE SEPTEMBER 2013

**WCEC architects**  
Chesterfield London Livingston  
01246 260261 020 3388 0019 08700 555915  
email@wcec.co.uk www.wcec.co.uk

JOB NO.	DRAWING NO.	REV
12-316	PL-36	

DUPLEX UNIT / APARTMENT  
LAYOUTS AMENDED GENERALLY.

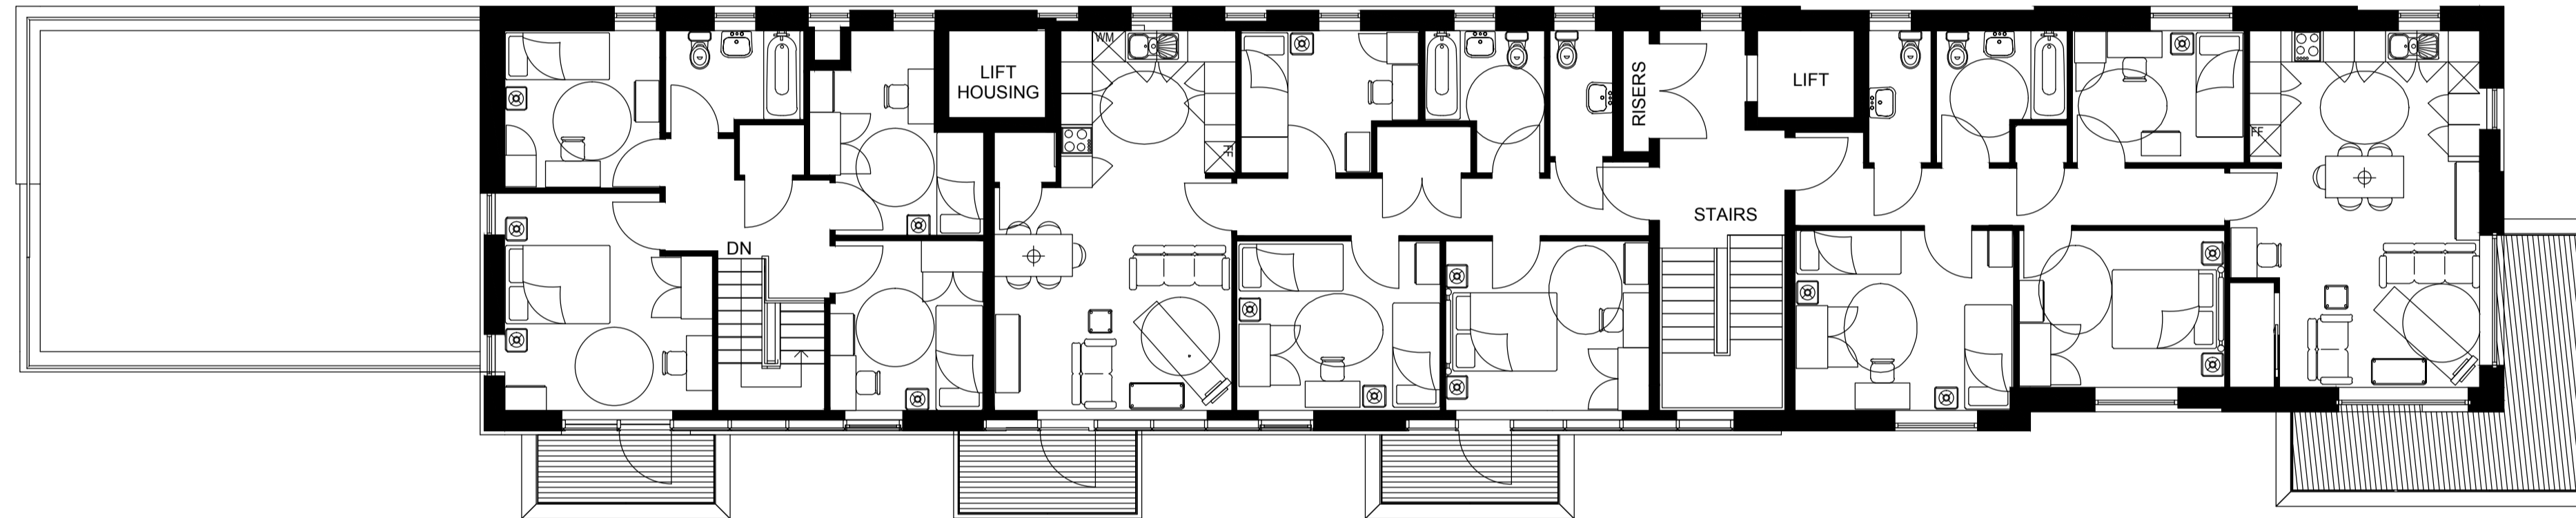

PROPOSED BLOCK G FIFTH FLOOR PLAN

As Issued / Revision / Drawn/Checked by

CLIENT  
BALLYMORE & NETWORK RAIL

PROJECT  
WEST HAMPSTEAD SQUARE,  
WEST HAMPSTEAD

TITLE  
PROPOSED BLOCK G  
FIFTH FLOOR PLAN

DRAWING STATUS  
PLANNING

DRAWN SS CHECKED IL

SCALE 1:100@A1

DATE SEPTEMBER 2013


**WCEC architects**  
Chesterfield London Livingston  
01246 260261 020 3388 0019 08700 555915  
email@wcec.co.uk www.wcec.co.uk

JOB NO.	DRAWING NO.	REV
12-316	PL-37	

This drawing is copyright and shall not be reproduced or used for any other purpose without the written permission of the Architects.  
 It is the contractors responsibility to ensure full compliance with the Building Regulations.  
 It is the contractors responsibility to check and verify all dimensions on site.  
 Do not scale from this drawing, use figured dimensions only.  
 Any discrepancies to be reported immediately.  
 IF IN DOUBT ASK.  
 Materials not in conformity with relevant British or European Standards/Codes of practice or materials known to be deleterious to health & safety must not be used or specified on this project.  
 Materials known to contain asbestos contaminated materials (ACM's) in the manufacture or installation process have not been specified and must not be used on this project.




SOUTH ELEVATION

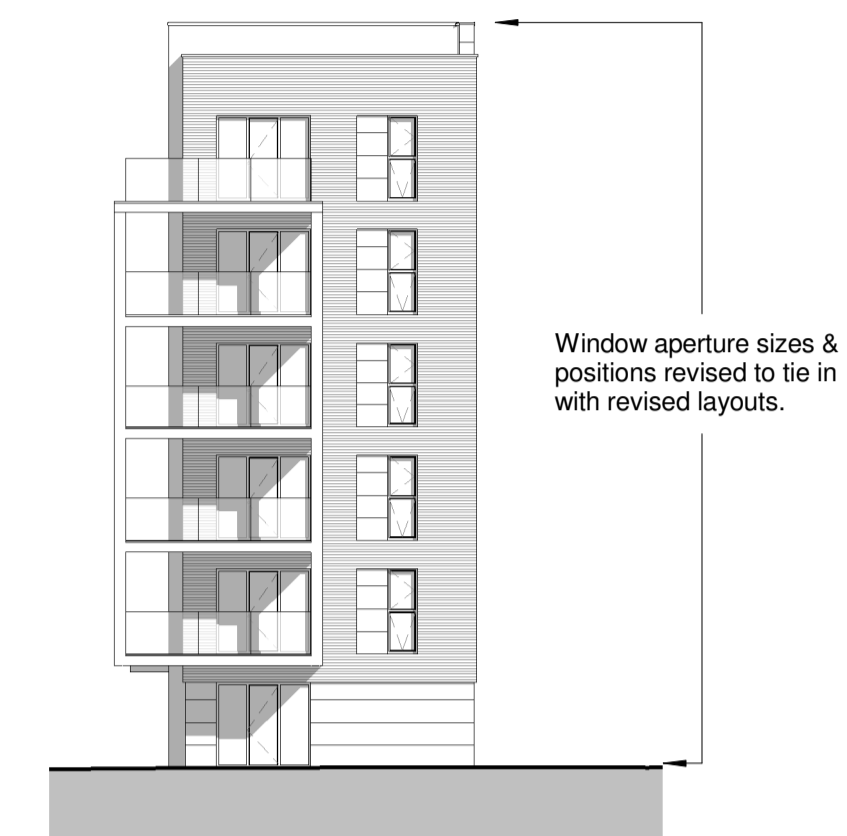

EAST ELEVATION



NORTH ELEVATION

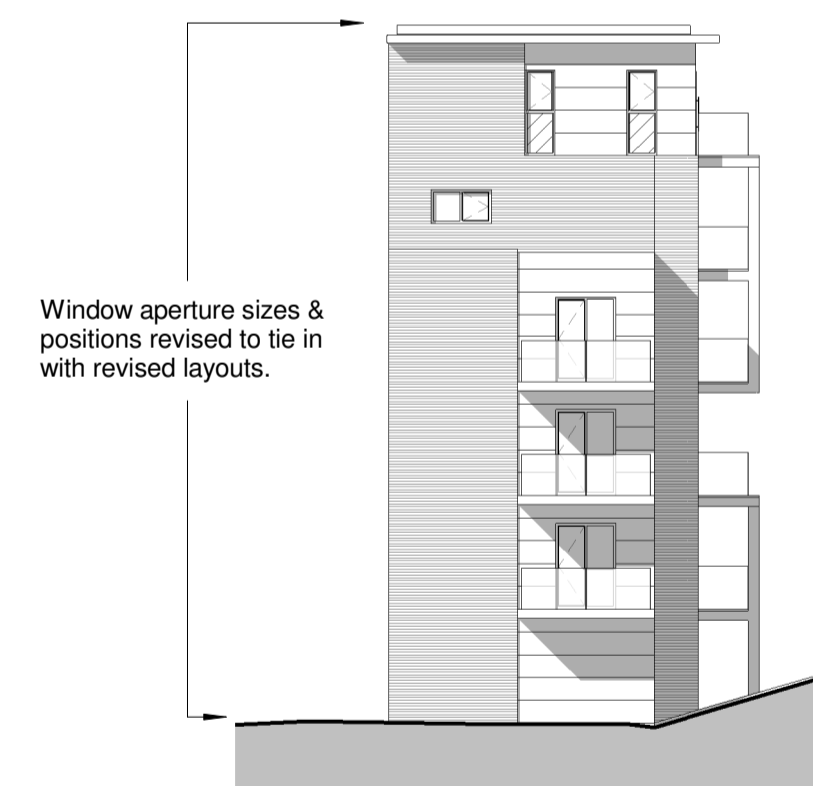

WEST ELEVATION

B	28.10.13	Section 73 amendments noted.	MDB	IL
A	25.10.13	Elevations amended	SS	IL
No	Date	Description	By	Ckd



PROJECT  
West Hampstead Square

TITLE  
Block G Elevations

DRAWING STATUS  
For Information

DRAWN	Author	CHECKED	Checker
SCALE	1 : 200 @ A1		
DATE	06/25/13		

**wcec** architects  
 31-35 Kirby Street, Farringdon  
 London, EC1N 8TE

t:020 3388 0019, e: email@wcec.co.uk, www.wcec.co.uk

JOB NO.	DRAWING NO.	REV
12-316	PL-16	B