



EXISTING VIEW OF REAR GARDEN AND EXTENSION TO 35 LAMBS CONDUIT STREET



EXISTING VIEW OF EXISTING NON-ORIGINAL EXTENSION TO 35 LAMBS CONDUIT STREET

REVISIONS:

NOTES:

PROJECT:
35 LAMBS CONDUIT STREET
 DRAWING TITLE:
EXISTING REAR EXTENSION
 STATUS:
PLANNING

NOTE:
 Do not scale from the drawing. Any discrepancies to be reported to the architect.
 All dimensions will be taken on site prior to ordering and construction.
 Copyright remains with the architect.
 This drawing is to be read in conjunction with the specification and all other relevant drawings.

JAMES GORST
ARCHITECTS Ltd


The House of Detention
 Clerkenwell Close
 London EC1R 0AS

t 020 7336 7140
 f 020 7336 7150
 e info@jamesgorstarchitects.com


SCALE:
NTS@A3

DRAWING NUMBER:
LCS_12 08


REVISION:
-

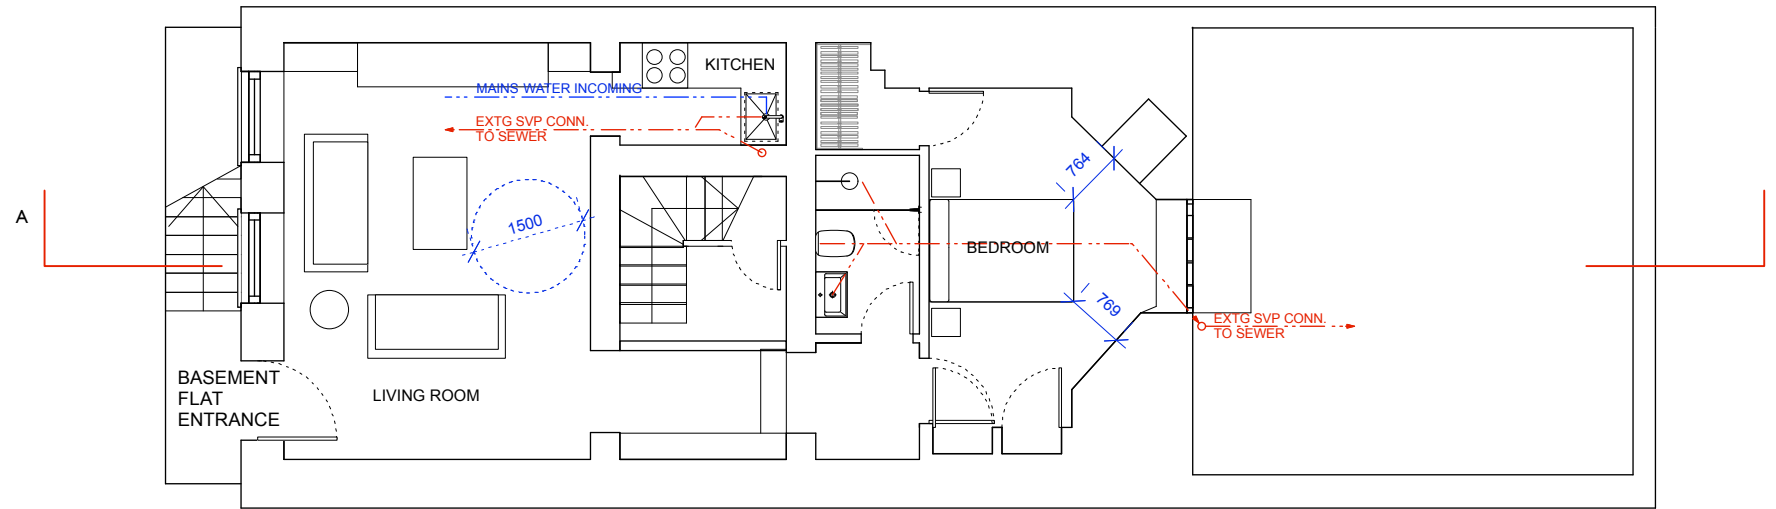

PROPOSED BASEMENT PLAN SEPARATE BASEMENT FLAT

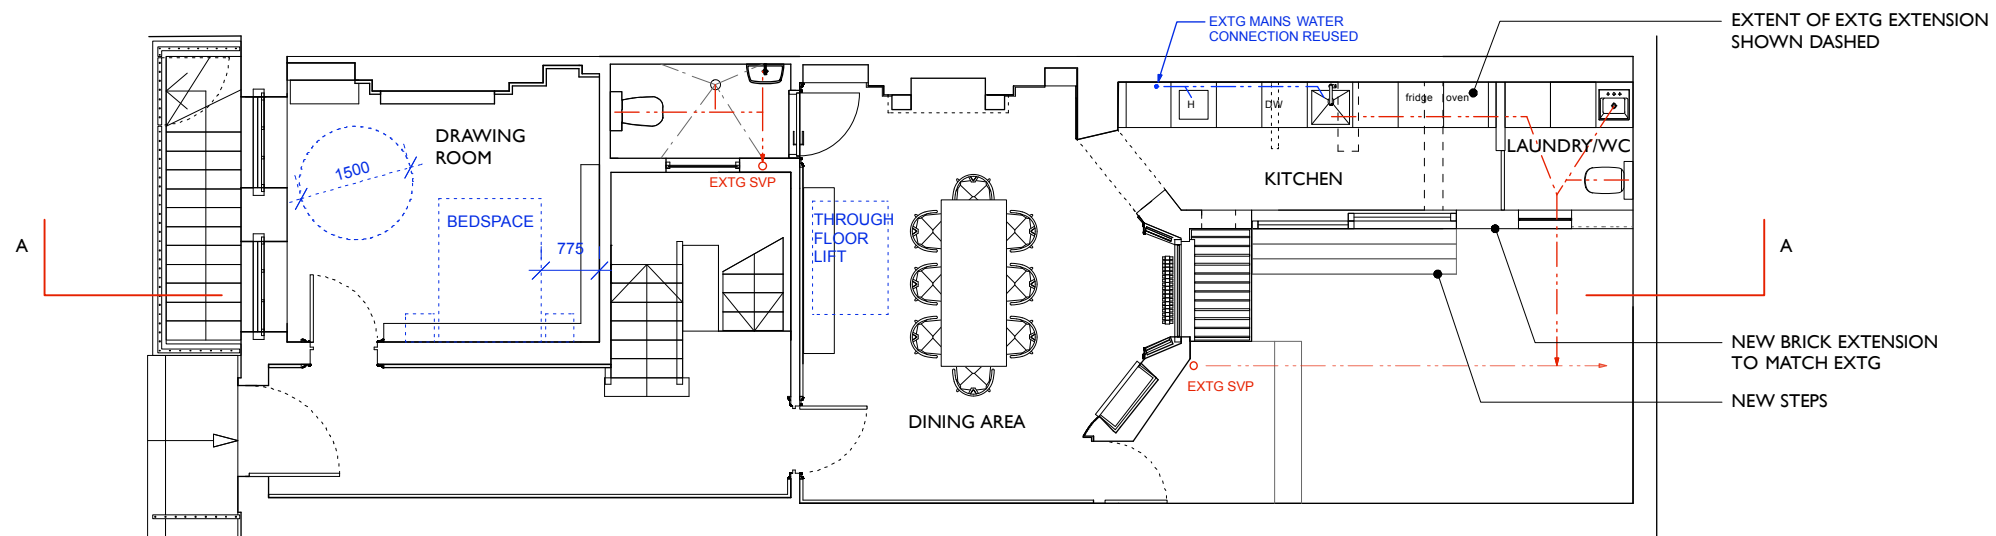

PROPOSED GROUND FLOOR PLAN

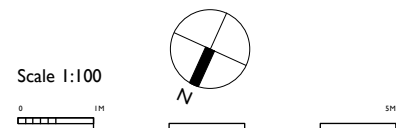

NOTES:

PROJECT:
35 LAMBS CONDUIT STREET

DRAWING TITLE:
**PROPOSED PLANS
BASEMENT & GROUND**

STATUS:
PRELIMINARY

NOTE:
Do not scale from the drawing. Any discrepancies to be reported to the architect.
All dimensions will be taken on site prior to ordering and construction.
Copyright remains with the architect.
This drawing is to be read in conjunction with the specification and all other relevant drawings.


**JAMES GORST
ARCHITECTS Ltd**

The House of Detention
Clerkenwell Close
London EC1R 0AS


t 020 7336 7140
f 020 7336 7150
e info@jamesgorstarchitects.com

SCALE:	DRAWING NUMBER:	REVISION:
1:100@A3	LCS_12 010	-

REVISIONS:
21.12.12 ISSUED TO CAMDEN FOR
PRE-VALIDATION APPLICATION CHECK

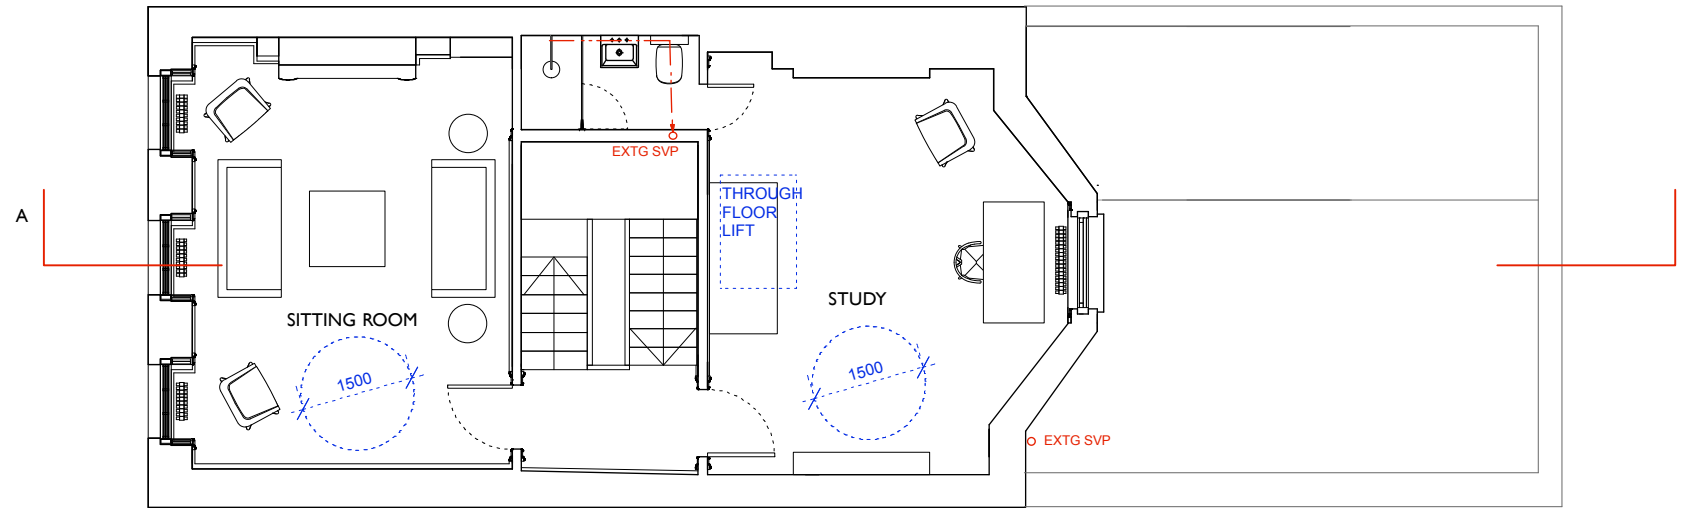

PROPOSED FIRST FLOOR PLAN

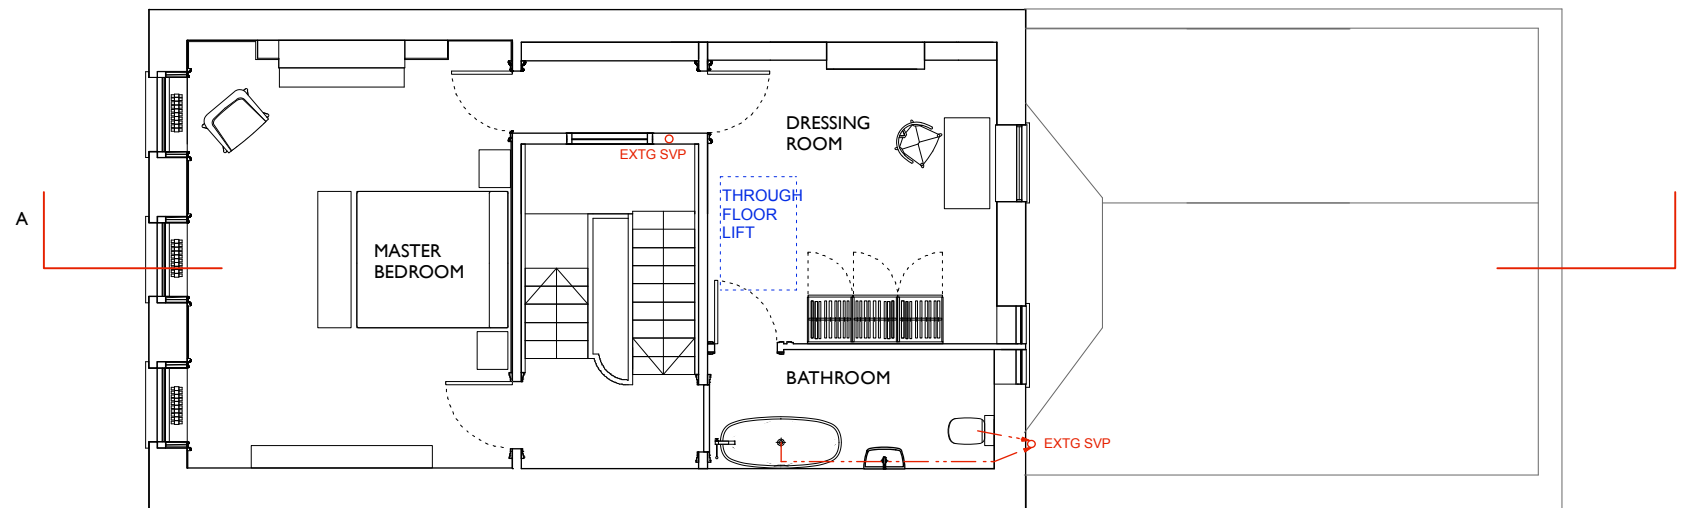

PROPOSED SECOND FLOOR PLAN

NOTES:

PROJECT:
35 LAMBS CONDUIT STREET
DRAWING TITLE:
**PROPOSED PLANS
FIRST & SECOND FLOORS**
STATUS:
PRELIMINARY


NOTE:
Do not scale from the drawing. Any discrepancies
to be reported to the architect.
All dimensions will be taken on site prior to
ordering and construction.
Copyright remains with the architect.
This drawing is to be read in conjunction with the
specification and all other relevant drawings.

**JAMES GORST
ARCHITECTS Ltd**

The House of Detention
Clerkenwell Close
London EC1R 0AS


t 020 7336 7140
f 020 7336 7150
e info@jamesgorstarchitects.com

Scale 1:100

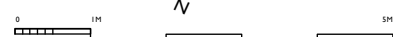


SCALE:	DRAWING NUMBER:	REVISION:
1:100@A3	LCS_12 011	-

REVISIONS:
 21.12.12 ISSUED TO CAMDEN FOR
 PRE-VALIDATION APPLICATION CHECK

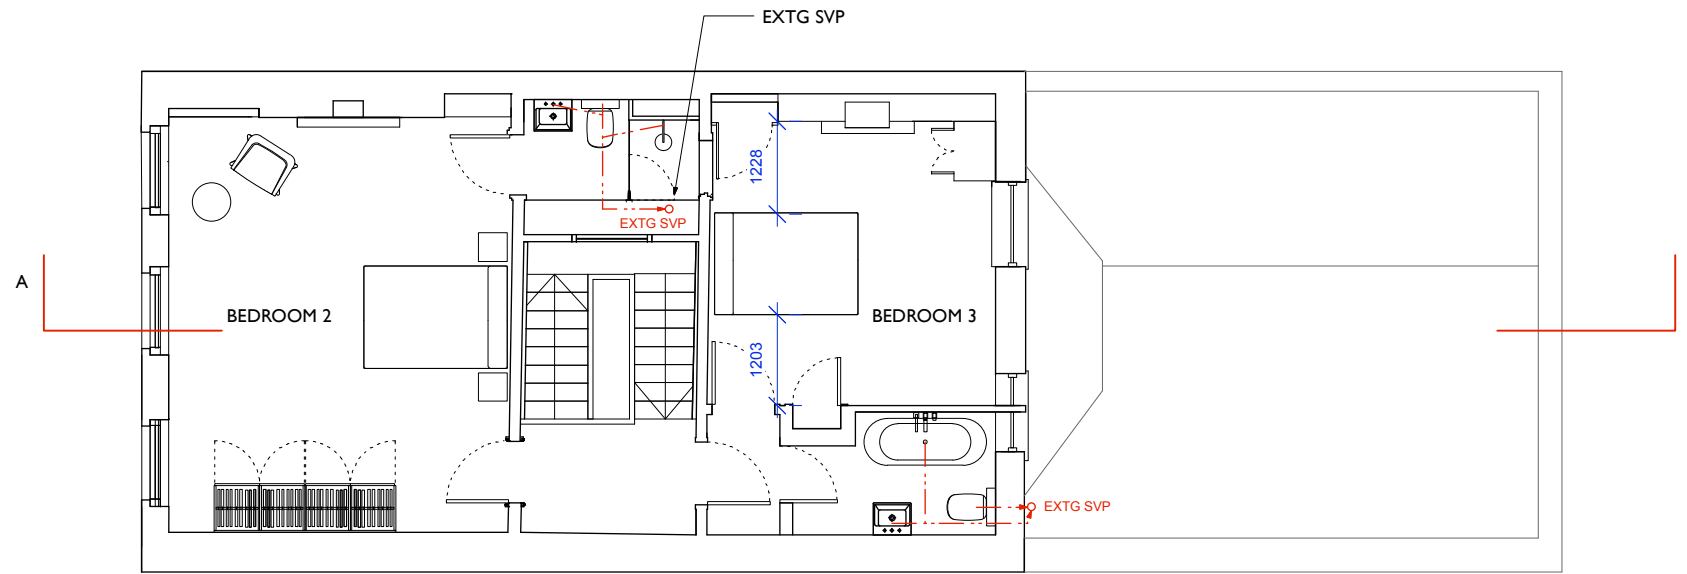


PROPOSED THIRD FLOOR PLAN

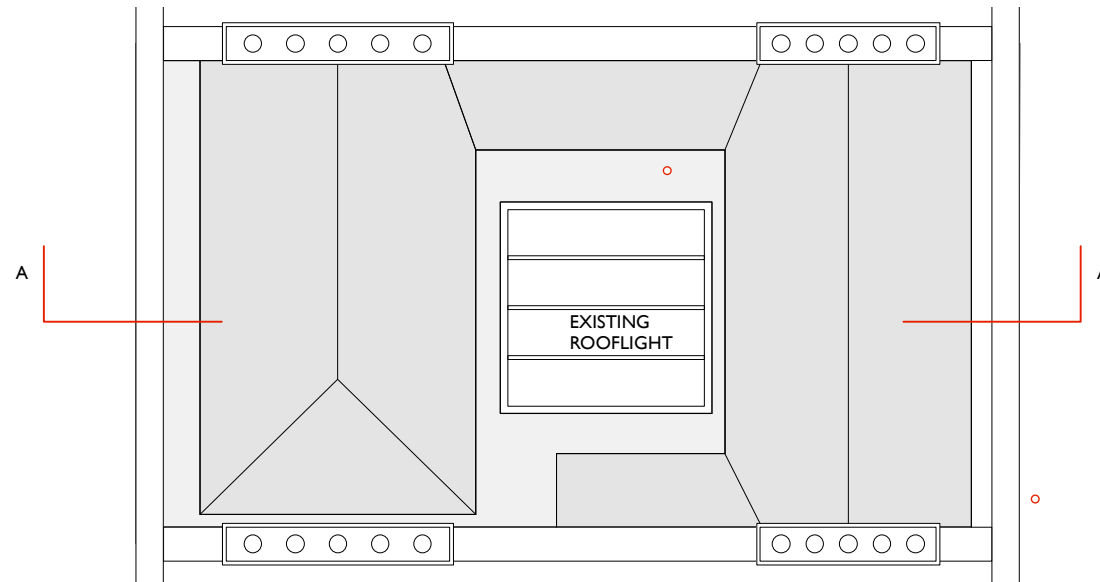

PROPOSED ROOF PLAN

NO CHANGES
 PROPOSED AT
 ROOF LEVEL

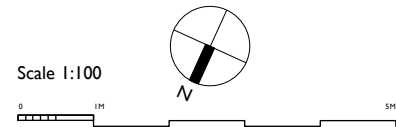

NOTES:

PROJECT:
35 LAMBS CONDUIT STREET
 DRAWING TITLE:
PROPOSED PLANS
THIRD FLOOR & ROOF PLAN
 STATUS:
PRELIMINARY

NOTE:
 Do not scale from the drawing. Any discrepancies to be reported to the architect.
 All dimensions will be taken on site prior to ordering and construction.
 Copyright remains with the architect.
 This drawing is to be read in conjunction with the specification and all other relevant drawings.

JAMES GORST
ARCHITECTS Ltd

The House of Detention
 Clerkenwell Close
 London EC1R 0AS
 t 020 7336 7140
 f 020 7336 7150
 e info@jamesgorstarchitects.com

SCALE: 1:100@A3	DRAWING NUMBER: LCS_12 012	REVISION: -
---------------------------	--------------------------------------	-----------------------

REVISIONS:
21.12.12 ISSUED TO CAMDEN FOR
PRE-VALIDATION APPLICATION CHECK


NOTES:

PROJECT:
35 LAMBS CONDUIT STREET
DRAWING TITLE:
PROPOSED SECTION A-A
STATUS:
PRELIMINARY

NOTE:
Do not scale from the drawing. Any discrepancies
to be reported to the architect.
All dimensions will be taken on site prior to
ordering and construction.
Copyright remains with the architect.
This drawing is to be read in conjunction with the
specification and all other relevant drawings.

JAMES GORST
ARCHITECTS Ltd
The House of Detention
Clerkenwell Close
London EC1R 0AS
t 020 7336 7140
f 020 7336 7150
e info@jamesgorstarchitects.com

SCALE: 1:100@A3	DRAWING NUMBER: LCS_12 013	REVISION: -
---------------------------	--------------------------------------	-----------------------

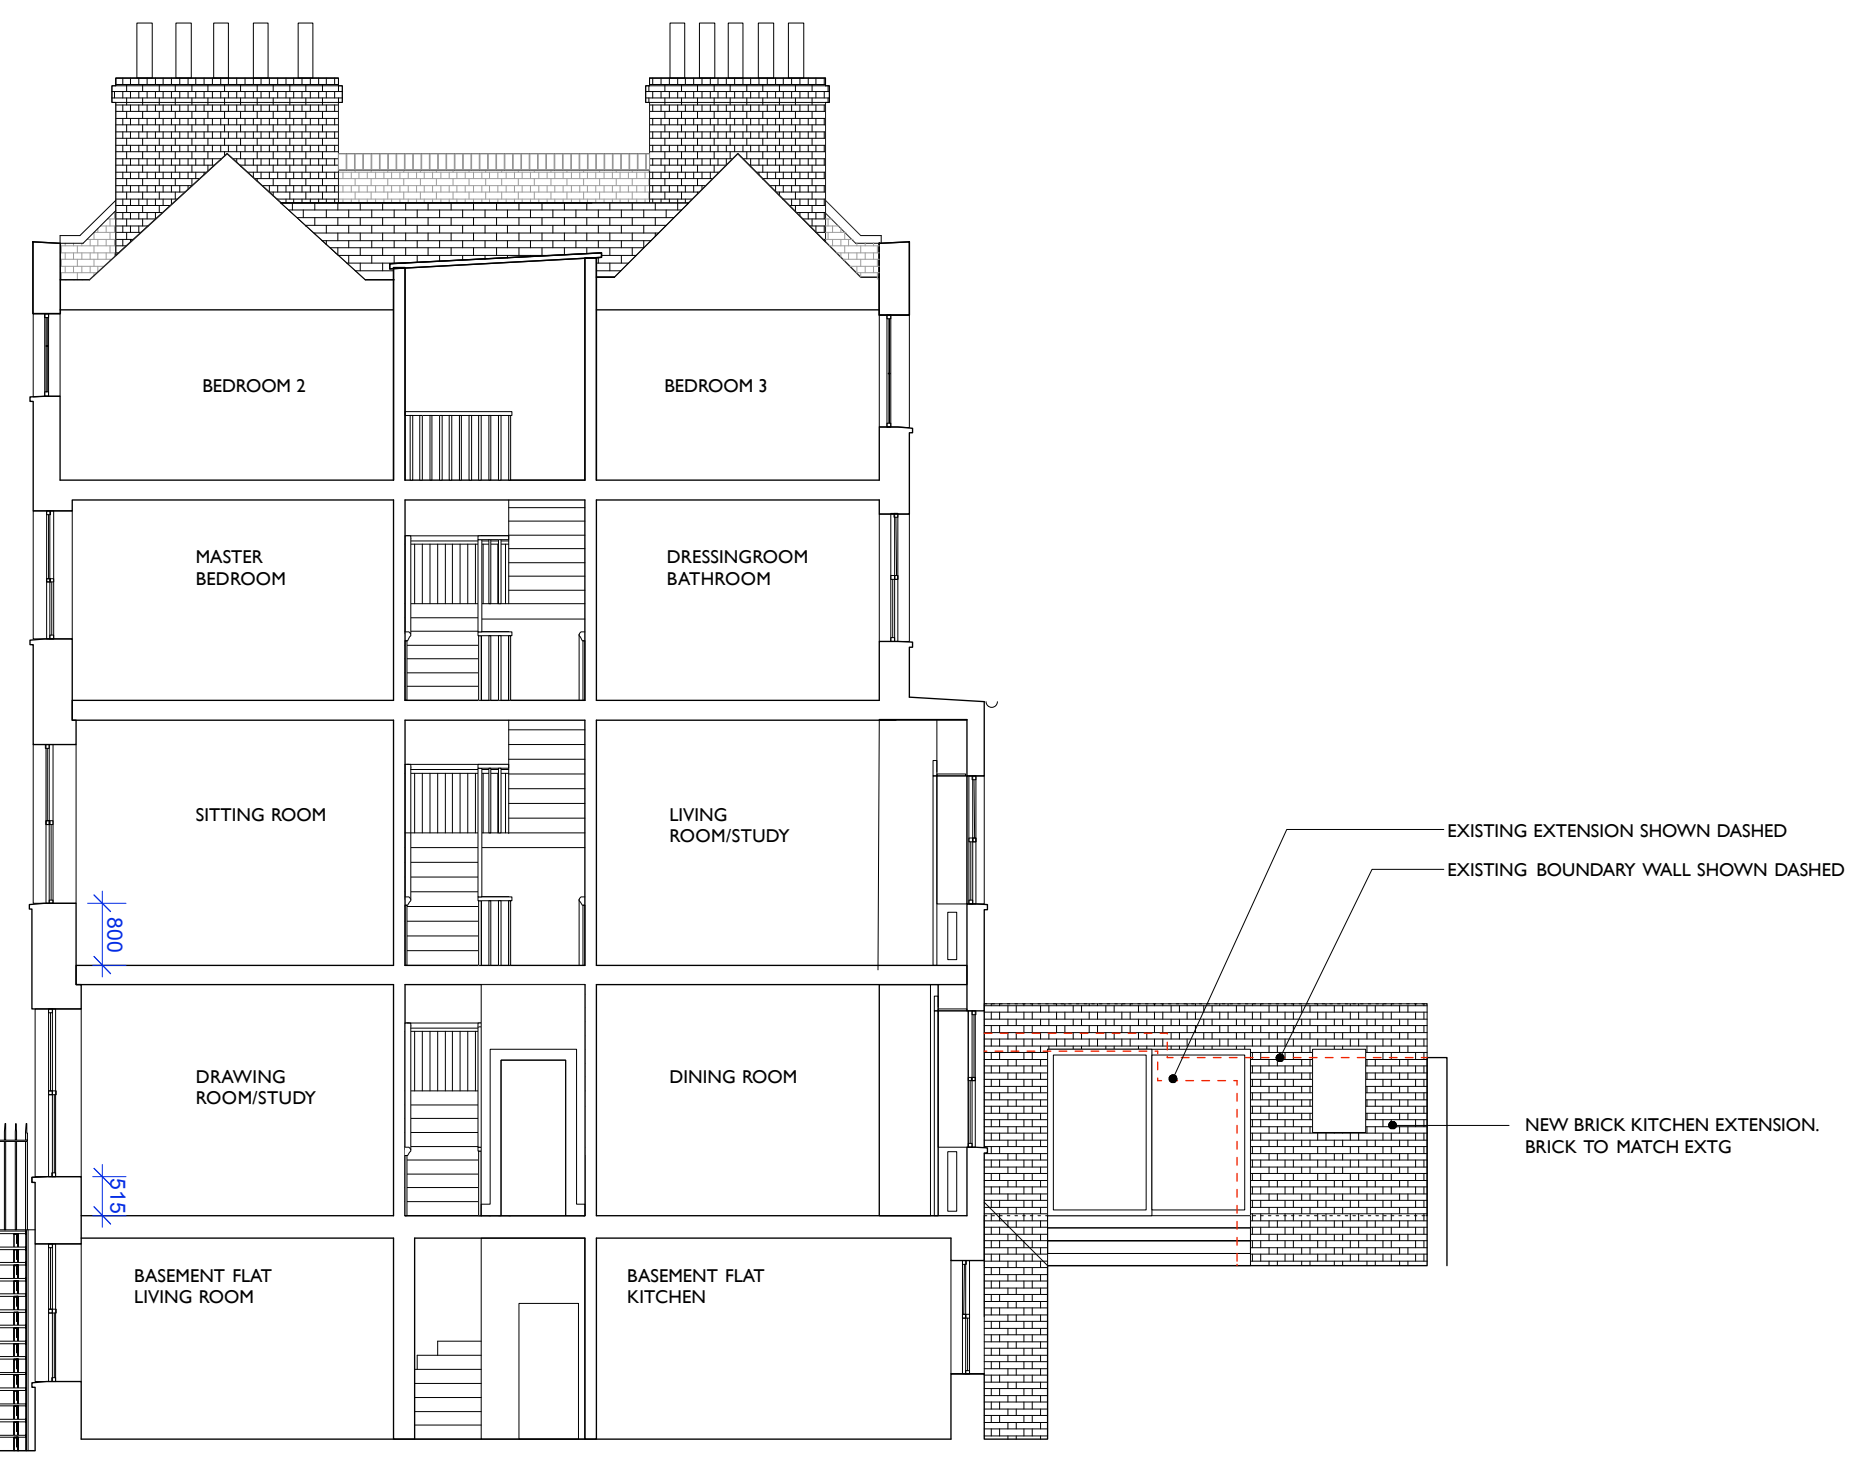

PROPOSED SECTION A-A




REVISIONS:
21.12.12 ISSUED TO CAMDEN FOR
PRE-VALIDATION APPLICATION CHECK



NEW GATE TO MATCH
EXTG RAILINGS

515

PROPOSED FRONT ELEVATION

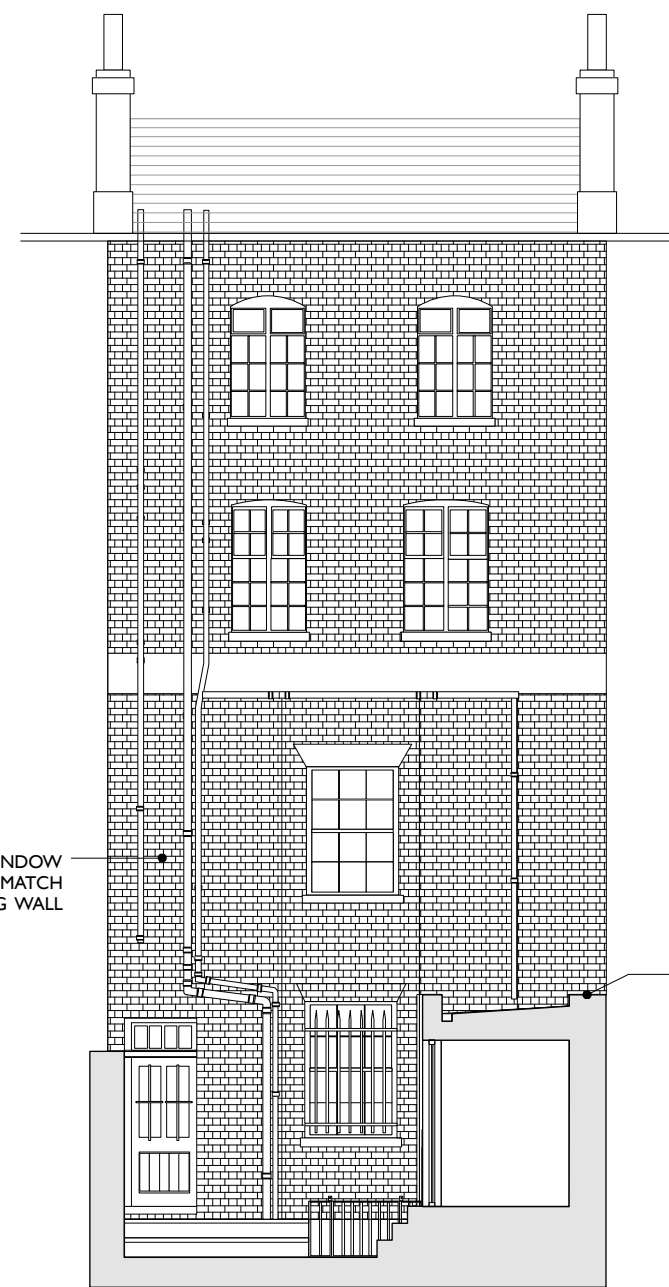

NON-ORIGINAL WINDOW
FILLED IN TO MATCH
SURROUNDING WALL

NEW EXTENSION TO
REPLACE EXISTING

PROPOSED REAR ELEVATION



NOTES:

PROJECT:
35 LAMBS CONDUIT STREET
DRAWING TITLE:
PROPOSED ELEVATIONS
STATUS:
PRELIMINARY



NOTE:
Do not scale from the drawing. Any discrepancies
to be reported to the architect.
All dimensions will be taken on site prior to
ordering and construction.
Copyright remains with the architect.
This drawing is to be read in conjunction with the
specification and all other relevant drawings.

JAMES GORST
ARCHITECTS Ltd

The House of Detention
Clerkenwell Close
London EC1R 0AS
t: 020 7336 7140
f: 020 7336 7150
e: info@jamesgorstarchitects.com


SCALE:	DRAWING NUMBER:	REVISION:
1:100@A3	LCS_12_014	-

REVISIONS:
21.12.12 ISSUED TO CAMDEN FOR
PRE-VALIDATION APPLICATION CHECK

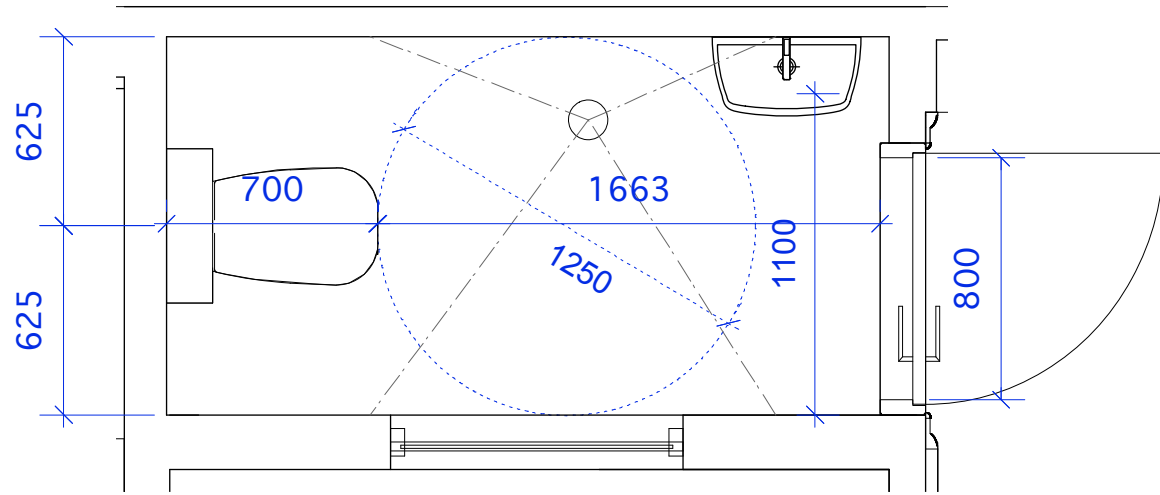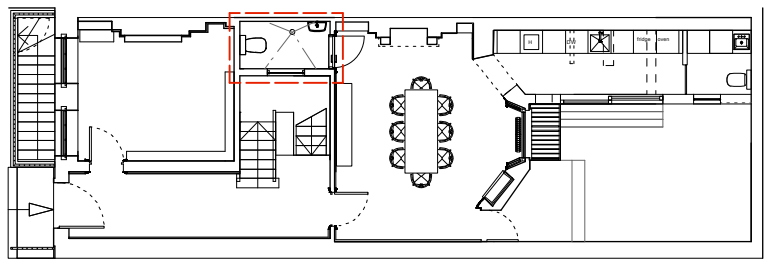


PROPOSED GROUND FLOOR ACCESSIBLE WC PLAN
(AS PER CRITERION 10)
SCALE 1:25

NOTES:

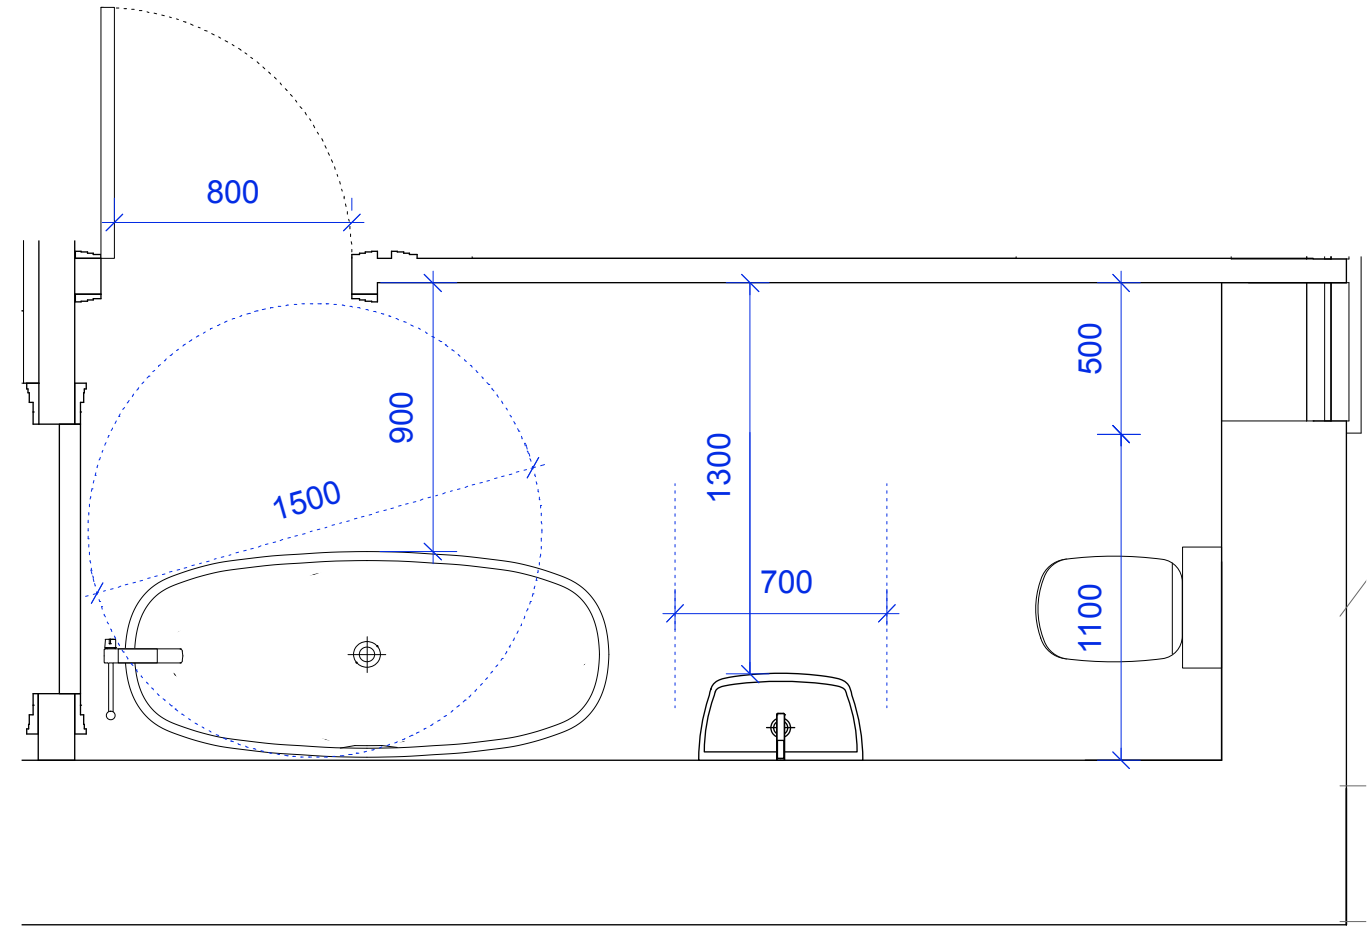


PROPOSED 2F MAIN BEDROOM ACCESSIBLE WC PLAN
(AS PER CRITERION 14)
SCALE 1:25

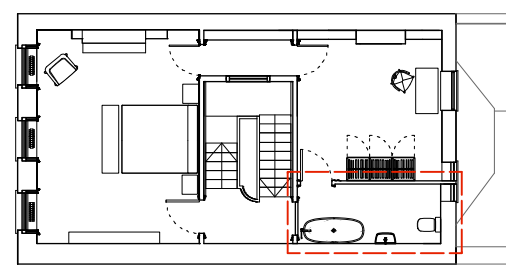


PROJECT:
35 LAMBS CONDUIT STREET
DRAWING TITLE:
LIFETIME HOMES WC PLANS
STATUS:
PRELIMINARY

NOTE:
Do not scale from the drawing. Any discrepancies
to be reported to the architect.
All dimensions will be taken on site prior to
ordering and construction.
Copyright remains with the architect.
This drawing is to be read in conjunction with the
specification and all other relevant drawings.

**JAMES GORST
ARCHITECTS Ltd**
The House of Detention
Clerkenwell Close
London EC1R 0AS
t 020 7336 7140
f 020 7336 7150
e info@jamesgorstarchitects.com

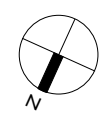


Scale 1:20

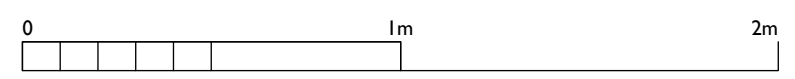


SCALE: 1:25@A3	DRAWING NUMBER: LCS_12_015	REVISION: -
--------------------------	--------------------------------------	-----------------------


REVISIONS:
21.12.12 ISSUED TO CAMDEN FOR
PRE-VALIDATION APPLICATION CHECK

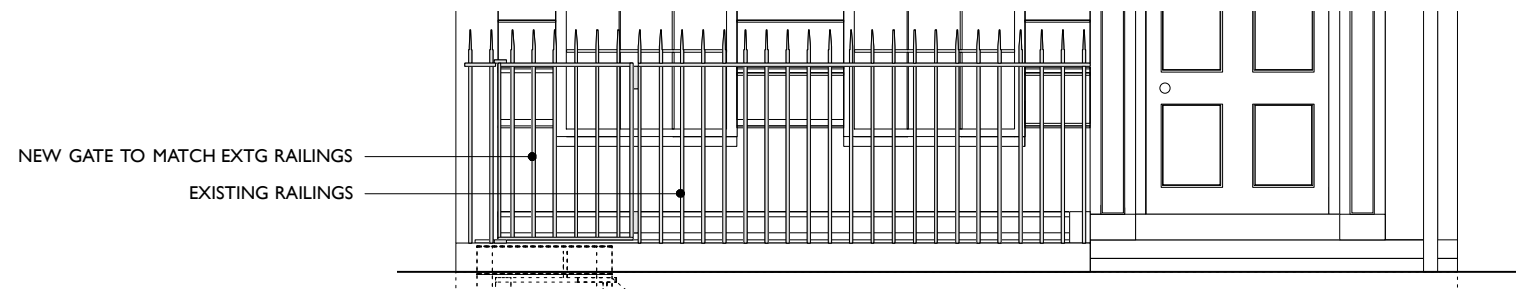

METAL RAIL WITH NEW GATE
SCALE 1:50

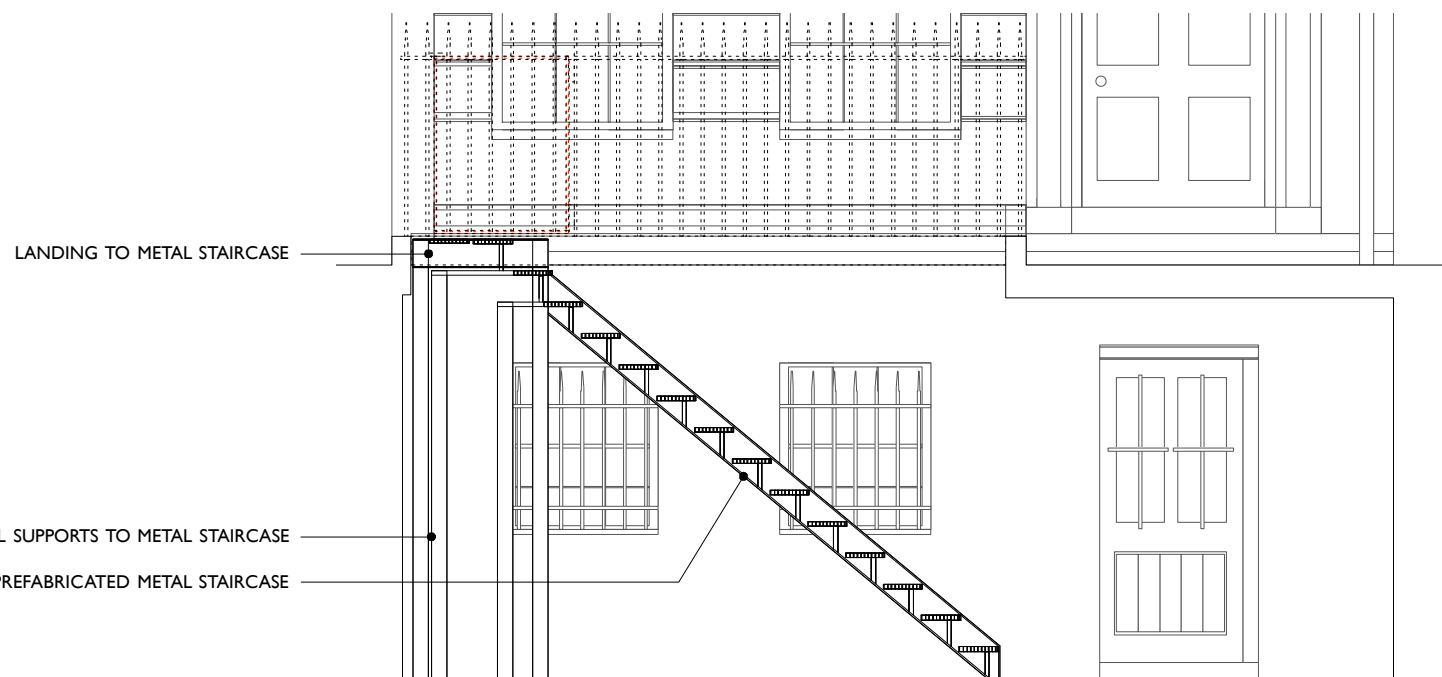

METAL STAIR SECTION
SCALE 1:50

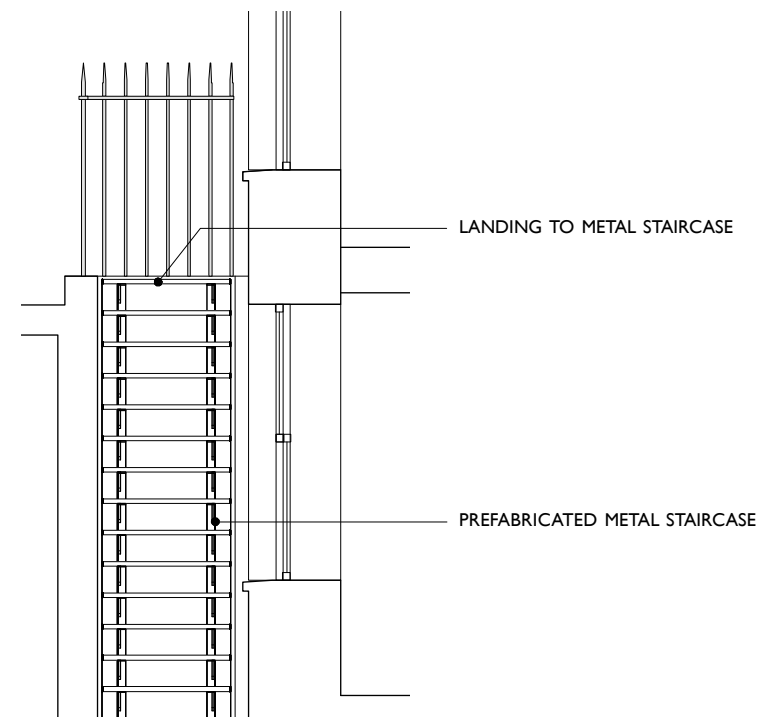

METAL STAIR ELEVATION
SCALE 1:50

NOTES:

PROJECT:
35 LAMBS CONDUIT STREET
DRAWING TITLE:
PROPOSED STAIRWELL AND GATE
STATUS:
PRELIMINARY

NOTE:
Do not scale from the drawing. Any discrepancies to be reported to the architect.
All dimensions will be taken on site prior to ordering and construction.
Copyright remains with the architect.
This drawing is to be read in conjunction with the specification and all other relevant drawings.

JAMES GORST
ARCHITECTS Ltd

The House of Detention
Clerkenwell Close
London EC1R 0AS


t 020 7336 7140
f 020 7336 7150
e info@jamesgorstarchitects.com

Scale 1:50




SCALE: 1:50@A3	DRAWING NUMBER: LCS_12 016	REVISION: -
--------------------------	--------------------------------------	-----------------------


REVISIONS:
21.12.12 ISSUED TO CAMDEN FOR
PRE-VALIDATION APPLICATION CHECK

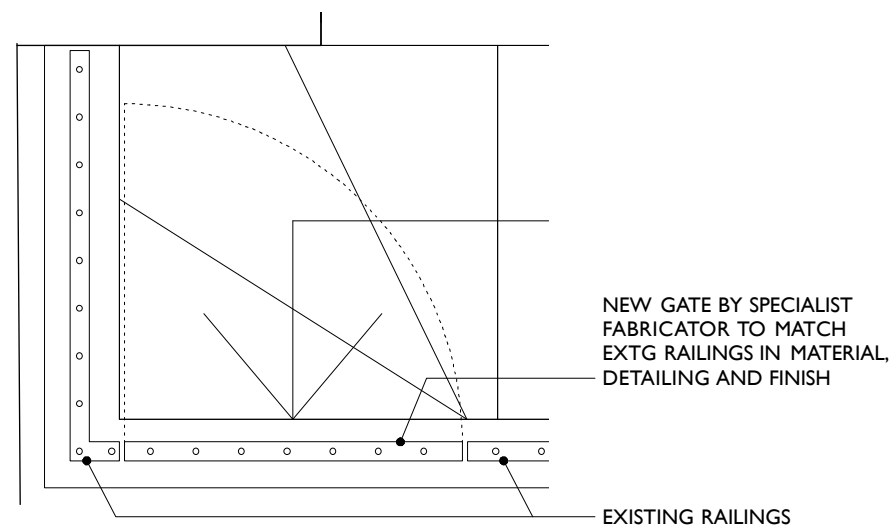

GATE PLAN DETAILS
SCALE 1:20

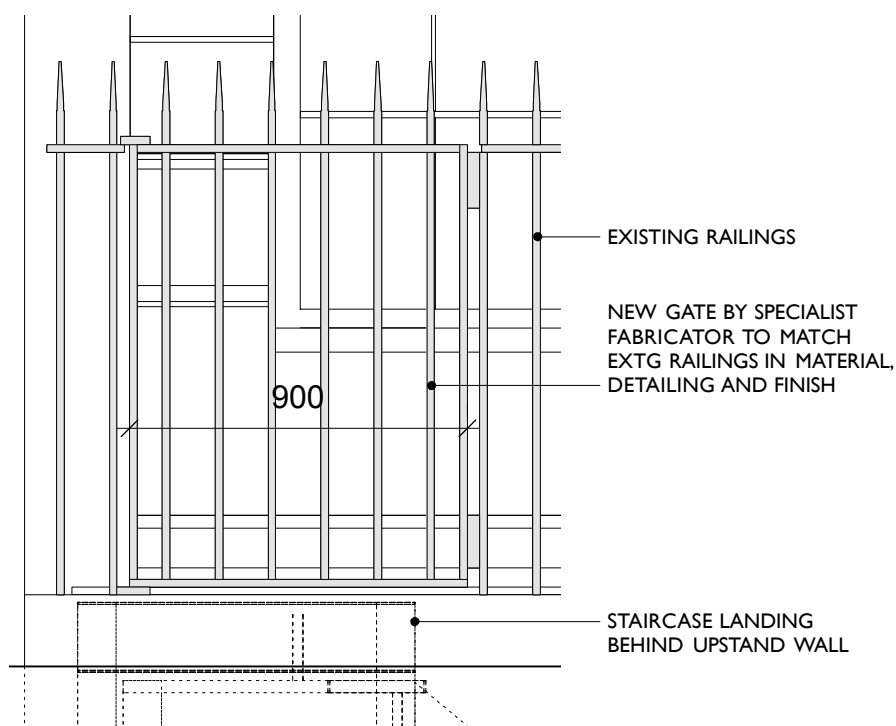


GATE ELEVATION DETAILS
SCALE 1:20

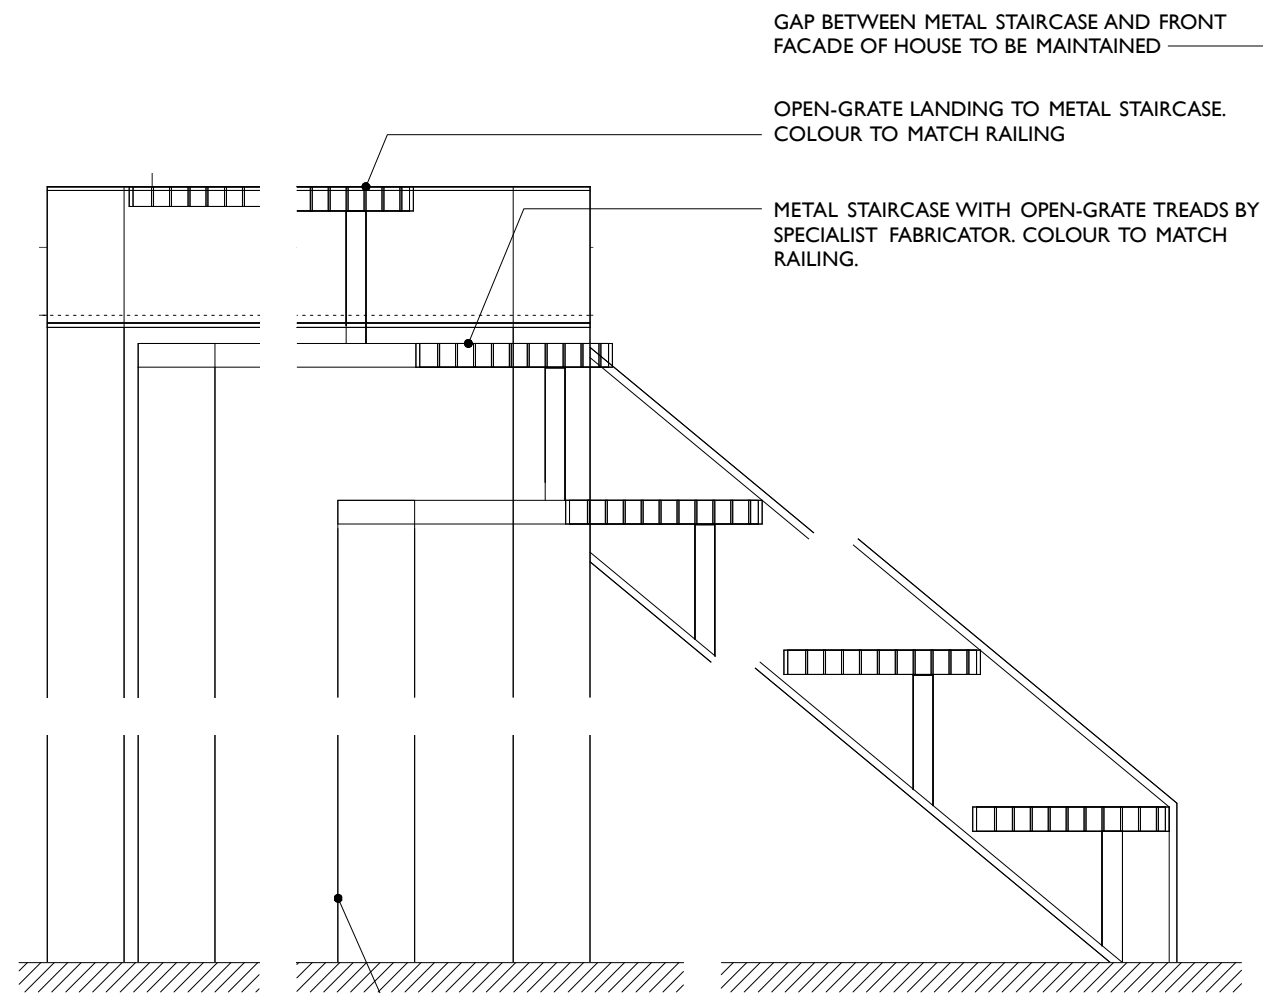

METAL STAIR SECTION DETAILS
SCALE 1:10

STEEL SUPPORTS TO METAL STAIRCASE

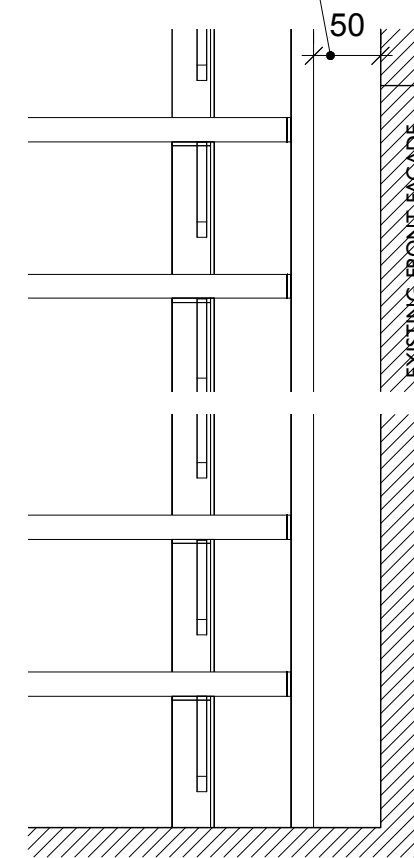

METAL STAIR ELEVATION DETAILS
SCALE 1:10

NOTES:

PROJECT:
35 LAMBS CONDUIT STREET
DRAWING TITLE:
PROPOSED WC PLAN
STATUS:
PRELIMINARY

NOTE:
Do not scale from the drawing. Any discrepancies to be reported to the architect.
All dimensions will be taken on site prior to ordering and construction.
Copyright remains with the architect.
This drawing is to be read in conjunction with the specification and all other relevant drawings.

JAMES GORST
ARCHITECTS Ltd

The House of Detention
Clerkenwell Close
London EC1R 0AS
t 020 7336 7140
f 020 7336 7150
e info@jamesgorstarchitects.com

SCALE:	DRAWING NUMBER:	REVISION:
1:10@A3 1:20@A3	LCS_12 017	-