


**GENERAL NOTES**

FIXED DIMENSIONS ARE TAKEN TO STRUCTURE UNLESS INDICATED OTHERWISE.  
 ALL DIMENSIONS TO BE CHECKED ON SITE TO CORROBORATE OF WORK.  
 DRAWINGS TO BE READ IN CONJUNCTION WITH ALL OTHER ARCHITECTURAL CONSULTANTS AND SPECIALIST DRAWINGS, CONNECTION NOTES, SPECIFICATIONS AND EMPLOYER REQUIREMENTS WHERE APPLICABLE.  
 ANY DISCREPANCY MUST BE BROUGHT TO THE ATTENTION OF PCKO. IF IN DOUBT, ASK.  
 ANY MODIFICATION TO THE DRAWINGS MUST BE CARRIED OUT BY PCKO.  
 THIS DRAWING REMAINS UNDER THE COPYRIGHT OF PCKO ARCHITECTS LIMITED. PLEASE OBTAIN PERMISSION BEFORE COPYING.  
 WHERE METHOD OF CONSTRUCTION INCORPORATES THROUGHOUT GAUGE STEEL FRAME ALL ELEMENTS OF FRAME INCLUDING STRUCTURAL, INSULATION, BRACING, VENTS, TRUSSES AND RAIN WATERING TO BE TO FRAME MANUFACTURER'S DESIGN, DETAIL AND SPECIFICATION.  
 ALL STRUCTURAL ELEMENTS ARE SHOWN INDICATIVELY. FOR ALL ELEMENTS OF STRUCTURE REFER TO STRUCTURAL BUSINESS AND SPECIALIST FOR CONNECTIONS, DESIGN, DETAIL AND SPECIFICATION.  
 ALL MECHANICAL AND ELECTRICAL ELEMENTS ARE SHOWN INDICATIVELY. FOR ALL M&E INSTALLATIONS REFER TO BUILDING SERVICES ENGINEERS AND SPECIALIST SUB CONTRACTORS DESIGN, DETAIL AND SPECIFICATION.

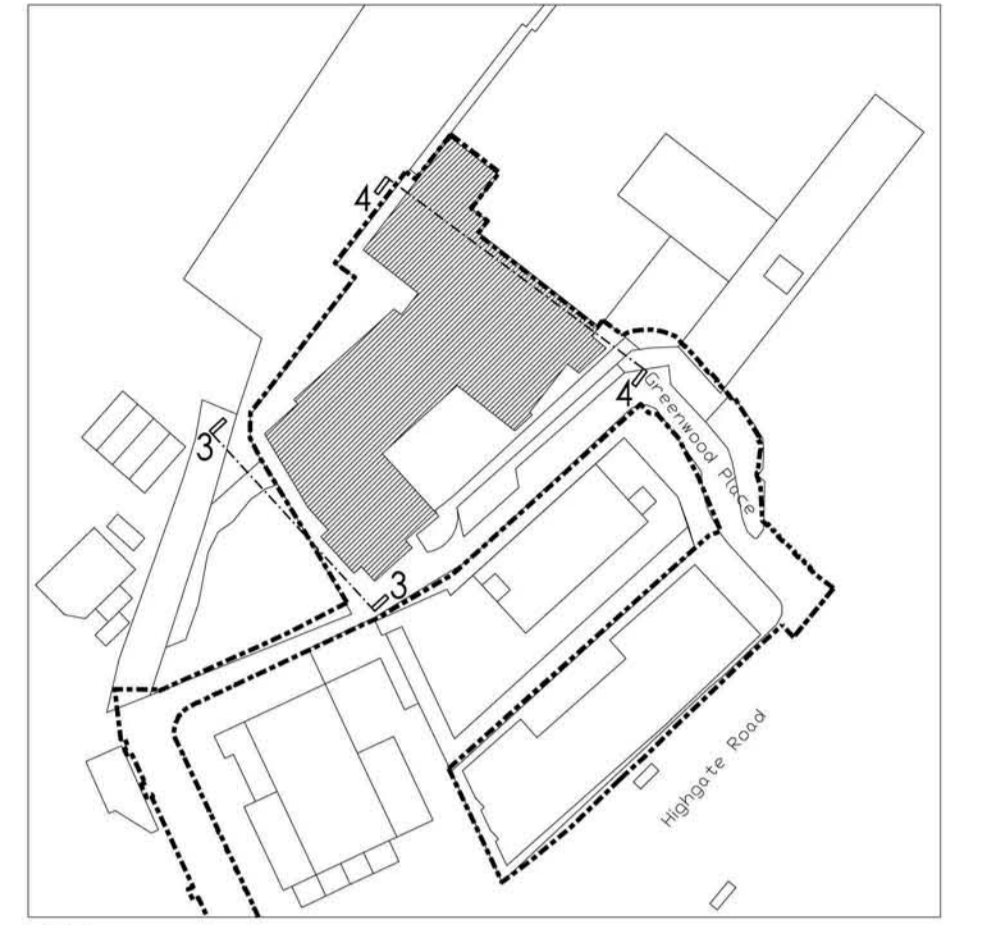


KEY PLAN

1:1250



EAST ELEVATION 3-3

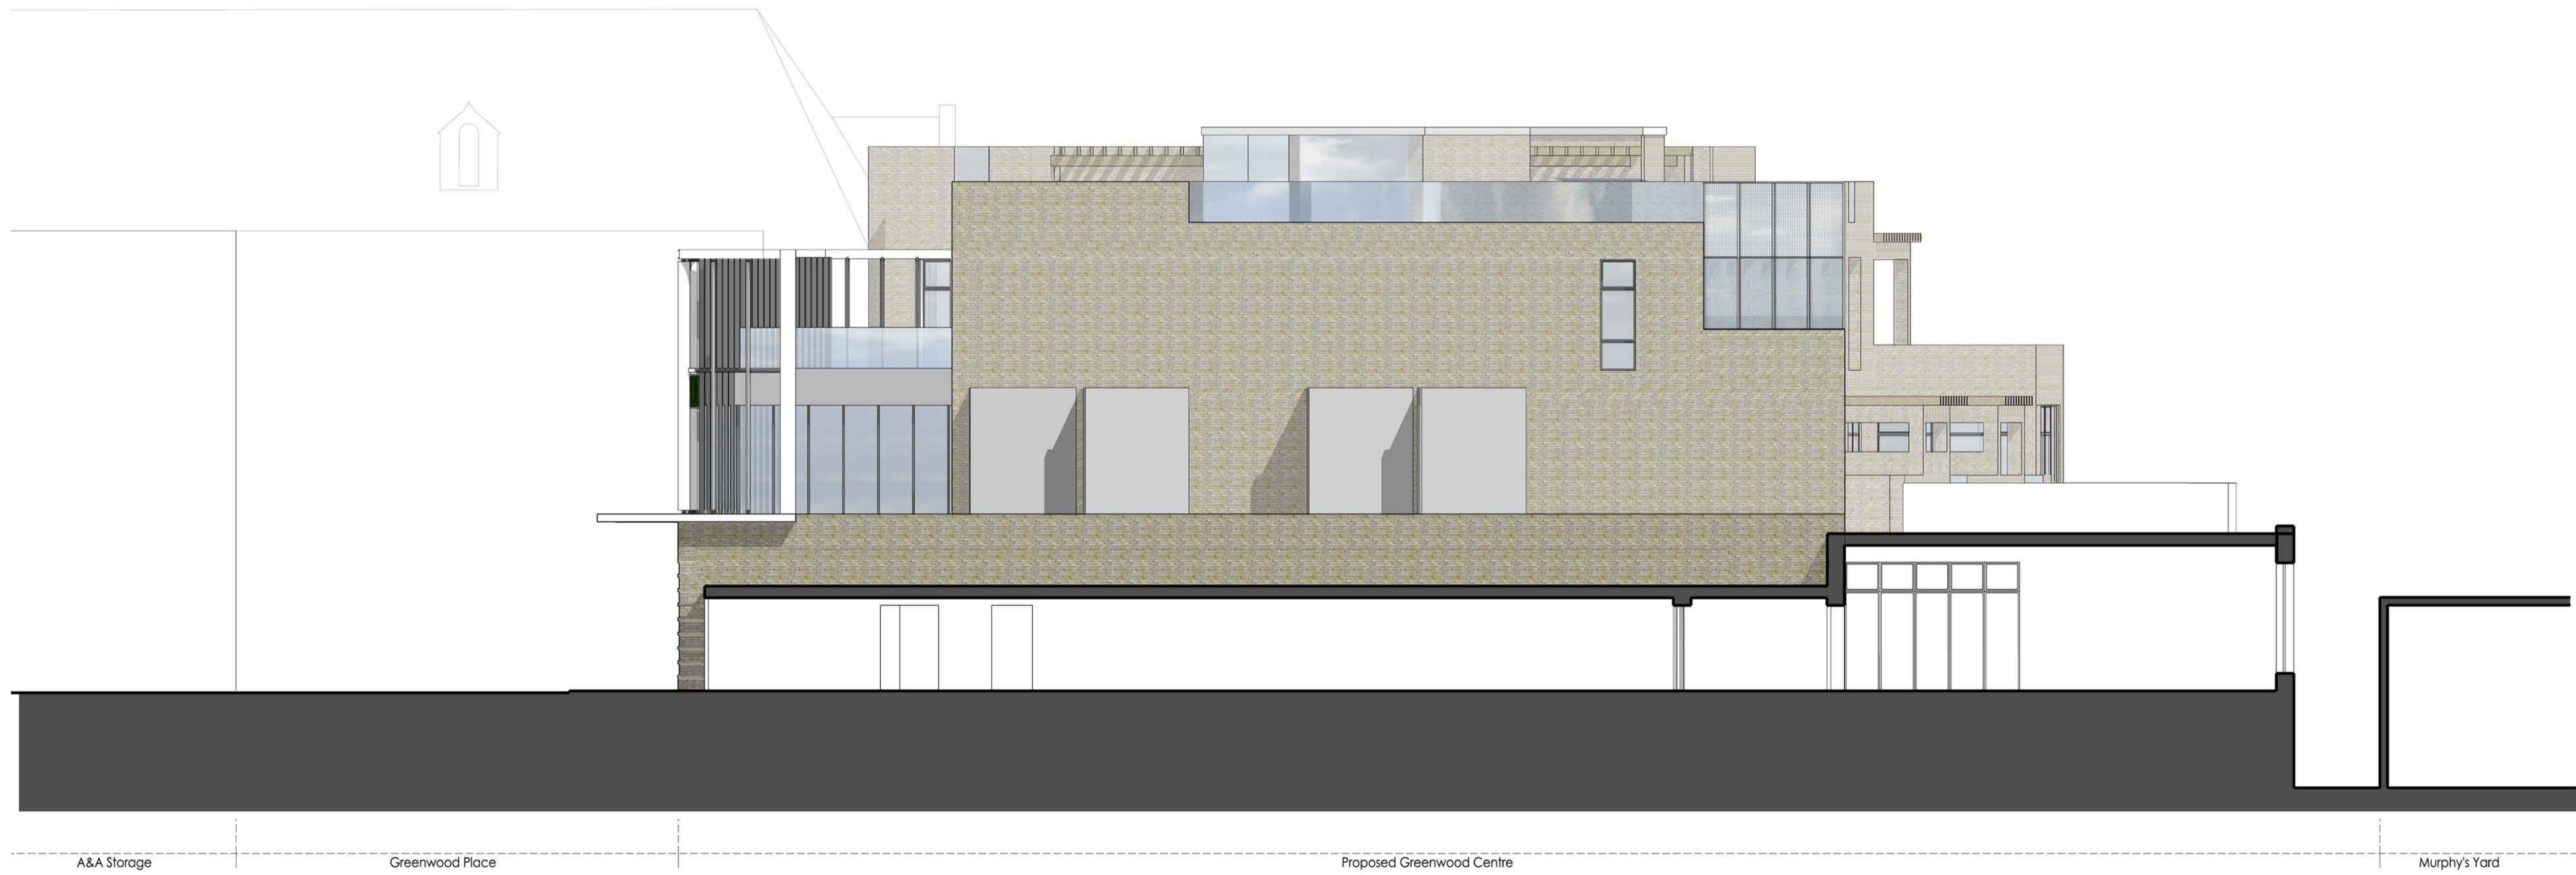

WEST ELEVATION 4-4

+11.700  
 +7.800  
 +4.050  
 +/-0.0

DATE	REV.	DESCRIPTION	TM1	PH	CHECKED
2013.12	A	Canopy Over Cycle Store			

**PCKO** ARCHITECTS INTERIOR DESIGNERS  
 MASTER PLANNERS URBAN DESIGNERS

CLIENT	LB Camden
PROJECT	Greenwood Place
DRAWING TITLE	Side Elevations
STATUS	PLANNING
SCALE	1:100@A1 1:200@A3
DATE	2013.08
DRAWING NO.	PL 262
DRAWN BY	TM
CHECKED BY	PH
REVISION	A