
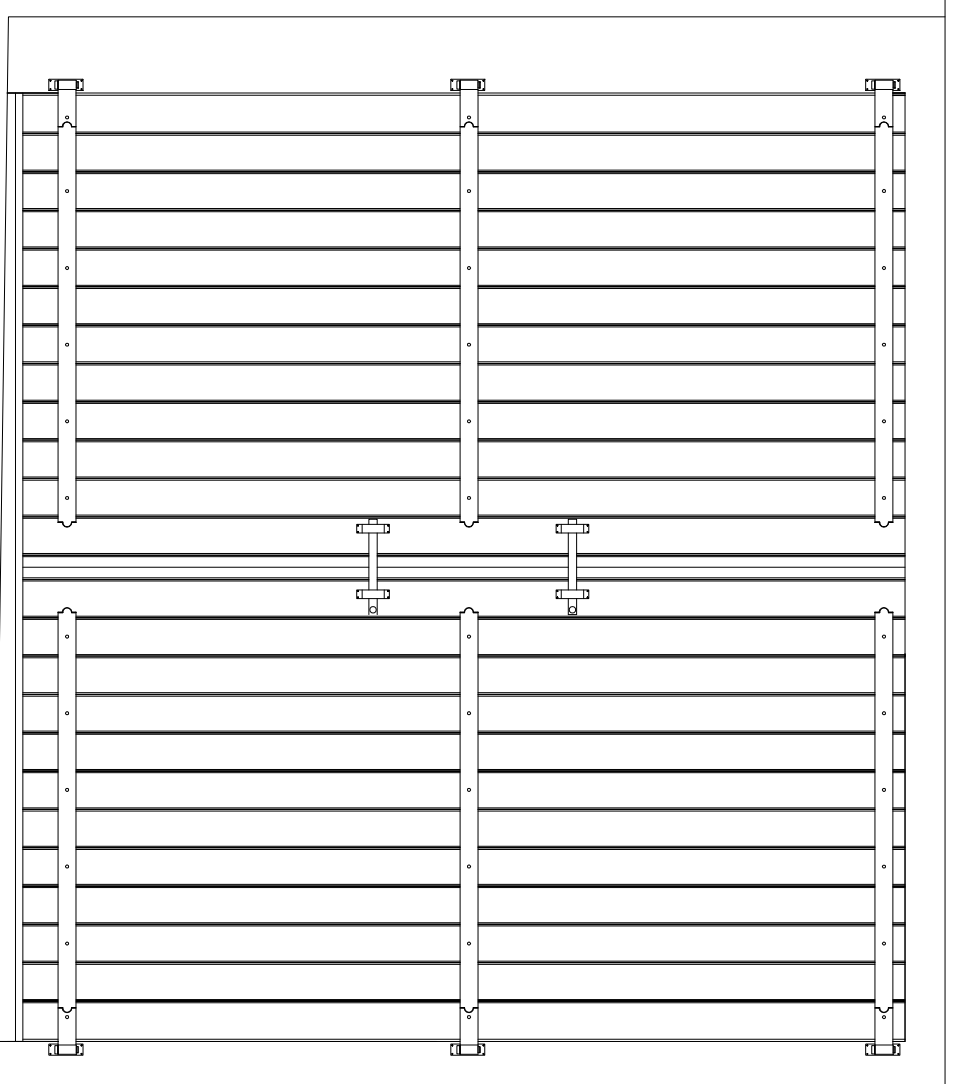


EAST ELEVATION

(door highlighted in red is proposed to be replaced as part of this application)

IRONMONGERY as per drawing D-SchURW-D01

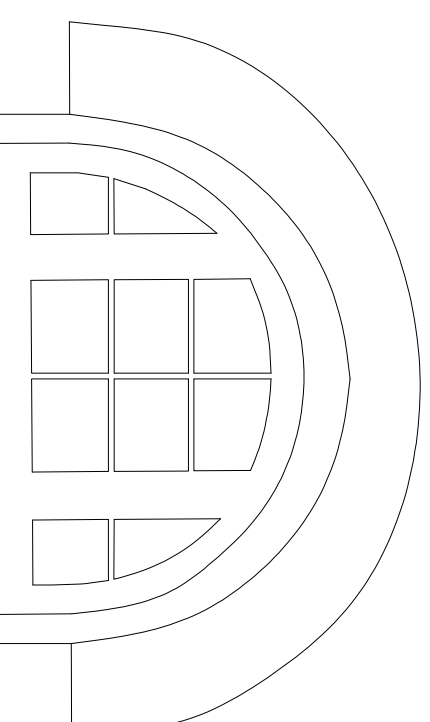

Painted timber external outward opening framed & braced door.


Bead groove to external door frame edge.

Weatherstripping draft excluder to frame and gasket to bottom edge of door with waterbar to hardwood threshold.

All structural opening sizes to be checked on site prior to any manufacture.

Wrought iron pintle strap hinges to run the width of the door as per details on drawing: D-SchURW-D01

EAST ELEVATION DOOR, SCALE 1:20

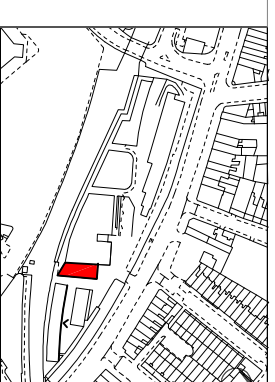

Please note that information used to produce these drawings is based on measured survey supplied by others. Heritage Architecture can not be held responsible for any inaccuracies that may exist. Please do not scale drawings. All dimensions should be verified on site.

Camden Stables Market
London
NW1
United Kingdom

STANLEY SIDINGS LTD

**Camden Stables Market
TACK ROOM (BLOCK D)**

Drawing Title

**UNAUTHORISED REMEDIAL WORKS
EAST ELEVATION
Proposed Door EP-03**

To: R/A3

Drawing Status

Planning

November 2013 D-SchURW-D02

Drawing No



STEPHEN LEVANT HERITAGE ARCHITECTURE
62 British Grove, London, W4 2NL
Email: info@heritageemail.co.uk
T: 020 8748 5501
F: 020 8748 4992