


KEY PLAN 1:1250

GENERAL NOTES

THESE DRAWINGS ARE PRELIMINARY AND NOT TO BE USED FOR CONSTRUCTION. ALL DIMENSIONS TO BE CHECKED ON SITE PRIOR TO COMMENCEMENT OF WORK. DRAWINGS TO BE READ IN CONJUNCTION WITH ALL OTHER ARCHITECTURAL DRAWINGS, CONDITIONS AND SPECIFICATIONS. CONTRACTORS SHALL BE RESPONSIBLE FOR OBTAINING ALL NECESSARY CONSENTS AND APPROVALS FROM THE LOCAL AUTHORITY AND OTHER RELEVANT AGENCIES. ANY DISCREPANCY MUST BE BROUGHT TO THE ATTENTION OF PKCO IMMEDIATELY. PLEASE OBTAIN PERMISSION FROM THE ARCHITECT PRIOR TO MAKING ANY CHANGES TO THESE DRAWINGS. THE DRAWING REMAINS UNDER THE COPYRIGHT OF PKCO ARCHITECTS LIMITED. PLEASE OBTAIN PERMISSION FROM THE ARCHITECT PRIOR TO MAKING ANY CHANGES TO THESE DRAWINGS.

THESE DRAWINGS ARE PRELIMINARY AND NOT TO BE USED FOR CONSTRUCTION. ALL DIMENSIONS TO BE CHECKED ON SITE PRIOR TO COMMENCEMENT OF WORK. DRAWINGS TO BE READ IN CONJUNCTION WITH ALL OTHER ARCHITECTURAL DRAWINGS, CONDITIONS AND SPECIFICATIONS. CONTRACTORS SHALL BE RESPONSIBLE FOR OBTAINING ALL NECESSARY CONSENTS AND APPROVALS FROM THE LOCAL AUTHORITY AND OTHER RELEVANT AGENCIES. ANY DISCREPANCY MUST BE BROUGHT TO THE ATTENTION OF PKCO IMMEDIATELY. PLEASE OBTAIN PERMISSION FROM THE ARCHITECT PRIOR TO MAKING ANY CHANGES TO THESE DRAWINGS.

NOTE:
All flats to achieve Lifetime Homes Standards. Please refer to section 7.32 of the Design Planning and Access statement for full detail.

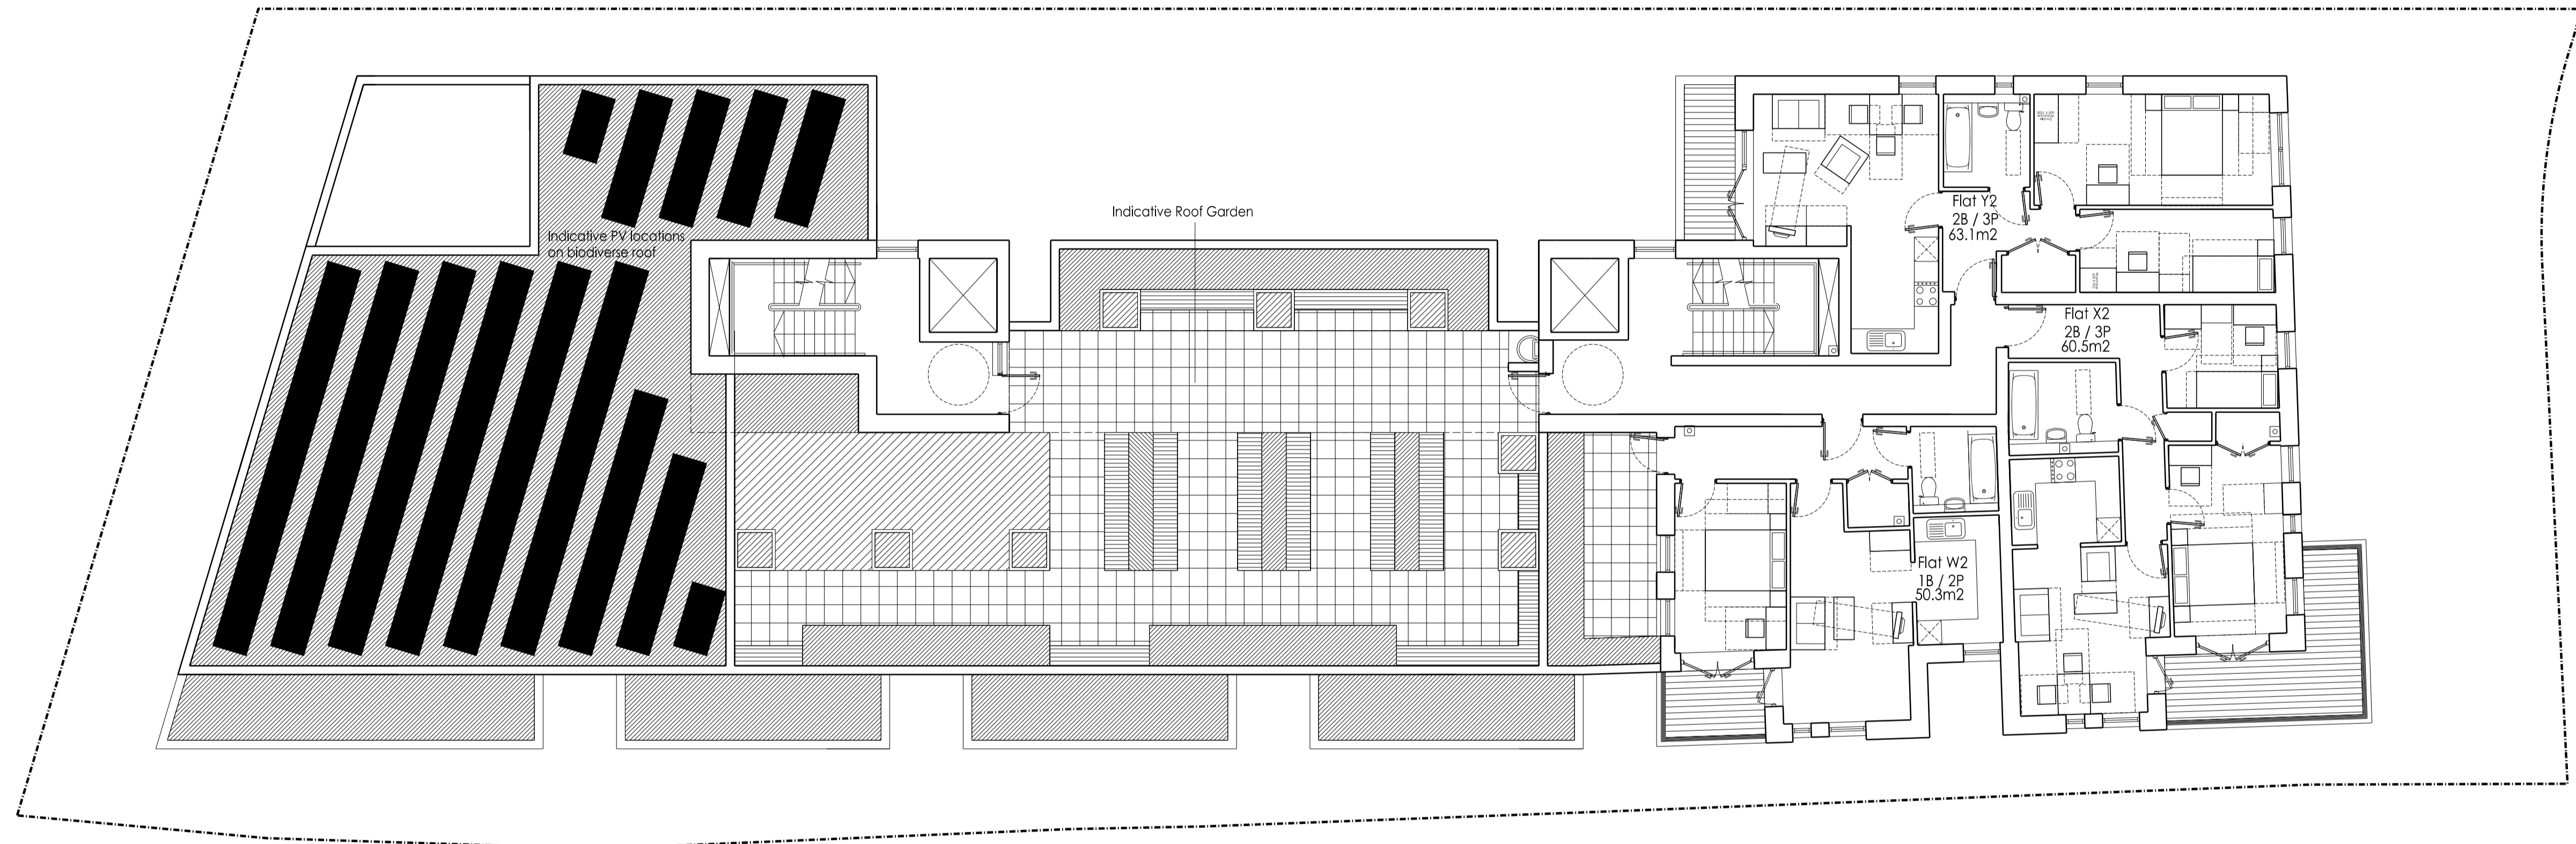

DATE	REV.	DESCRIPTION	BY	CHECKED
29.11.13	A	BIODIVERSE ROOF TO SOLAR/PV PANELS INDICATED	PH	PH

45 - 51 LOWLANDS ROAD
HARROW - ON - THE - HILL
MIDDLESEX HA1 - 3AW
TEL: 0208 - 864 - 7330
WWW.PCKO.CO.UK

PKCO ARCHITECTS INTERIOR DESIGNERS
MASTER PLANNERS URBAN DESIGNERS

CLIENT	LB Camden
PROJECT	Greenwood Place
DRAWING TITLE	5th Floor Plan Highgate Site
STATUS	PLANNING
SCALE	1:100@A1 1:200@A3
DATE	2013.08
DRAWN BY	TM
CHECKED BY	GM
DRAWING NO.	PL 114
REVISION	A

