

KEY PLAN 1:1250

GENERAL NOTES

THESE AMENDMENTS ARE MADE TO THE PREVIOUS EDITIONS OF THESE DRAWINGS. ALL DIMENSIONS TO BE CHECKED ON SITE PRIOR TO COMMENCEMENT OF WORK. DRAWINGS TO BE READ IN CONJUNCTION WITH ALL OTHER ARCHITECTURAL DRAWINGS, CONDITIONS AND SPECIFICATIONS. CONSTRUCTION NOTES, SPECIFICATIONS AND EMPLOYER'S REQUIREMENTS WHERE APPLICABLE.

ANY DISCREPANCY MUST BE BROUGHT TO THE ATTENTION OF PKC/O. IF IN DOUBT, ASK. ANY AMENDMENT TO THESE DRAWINGS MUST BE CARRIED OUT BY PKC/O.


THE DRAWING REMAINS UNDER THE COPYRIGHT OF PKC/O ARCHITECTS LIMITED. PLEASE OBTAIN PERMISSION BEFORE COPYING.

THESE NOTES OF CONSTRUCTION INFORMATION (NOCI) ARE FOR INFORMATION ONLY. THEY DO NOT TAKE THE PLACE OF ANY OTHER DOCUMENTS INCLUDING THE LOCATION, ACCESS, SERVICES, UTILITIES, RISERS AND HANDING TO BE TO BE MADE AND MUST BE READ IN CONJUNCTION WITH THE SPECIFICATIONS.

ALL STRUCTURAL ELEMENTS ARE SHOWN INDICATIVELY FOR ALL ELEMENTS OF STRUCTURE REFER TO STRUCTURAL ENGINEER AND SPECIFIC CONTRACT DRAWINGS AND SPECIFICATIONS.

ALL MECHANICAL AND ELECTRICAL ELEMENTS ARE SHOWN INDICATIVELY FOR ALL INFORMATION REFER TO BUILDING SERVICES ENGINEER AND PROJECT SUB CONTRACTOR DESIGN, DETAIL AND SPECIFICATION.

NOTE:
All flats to achieve Lifetime Homes Standards.
Please refer to section 7.32 of the Design Planning and Access statement for full detail.

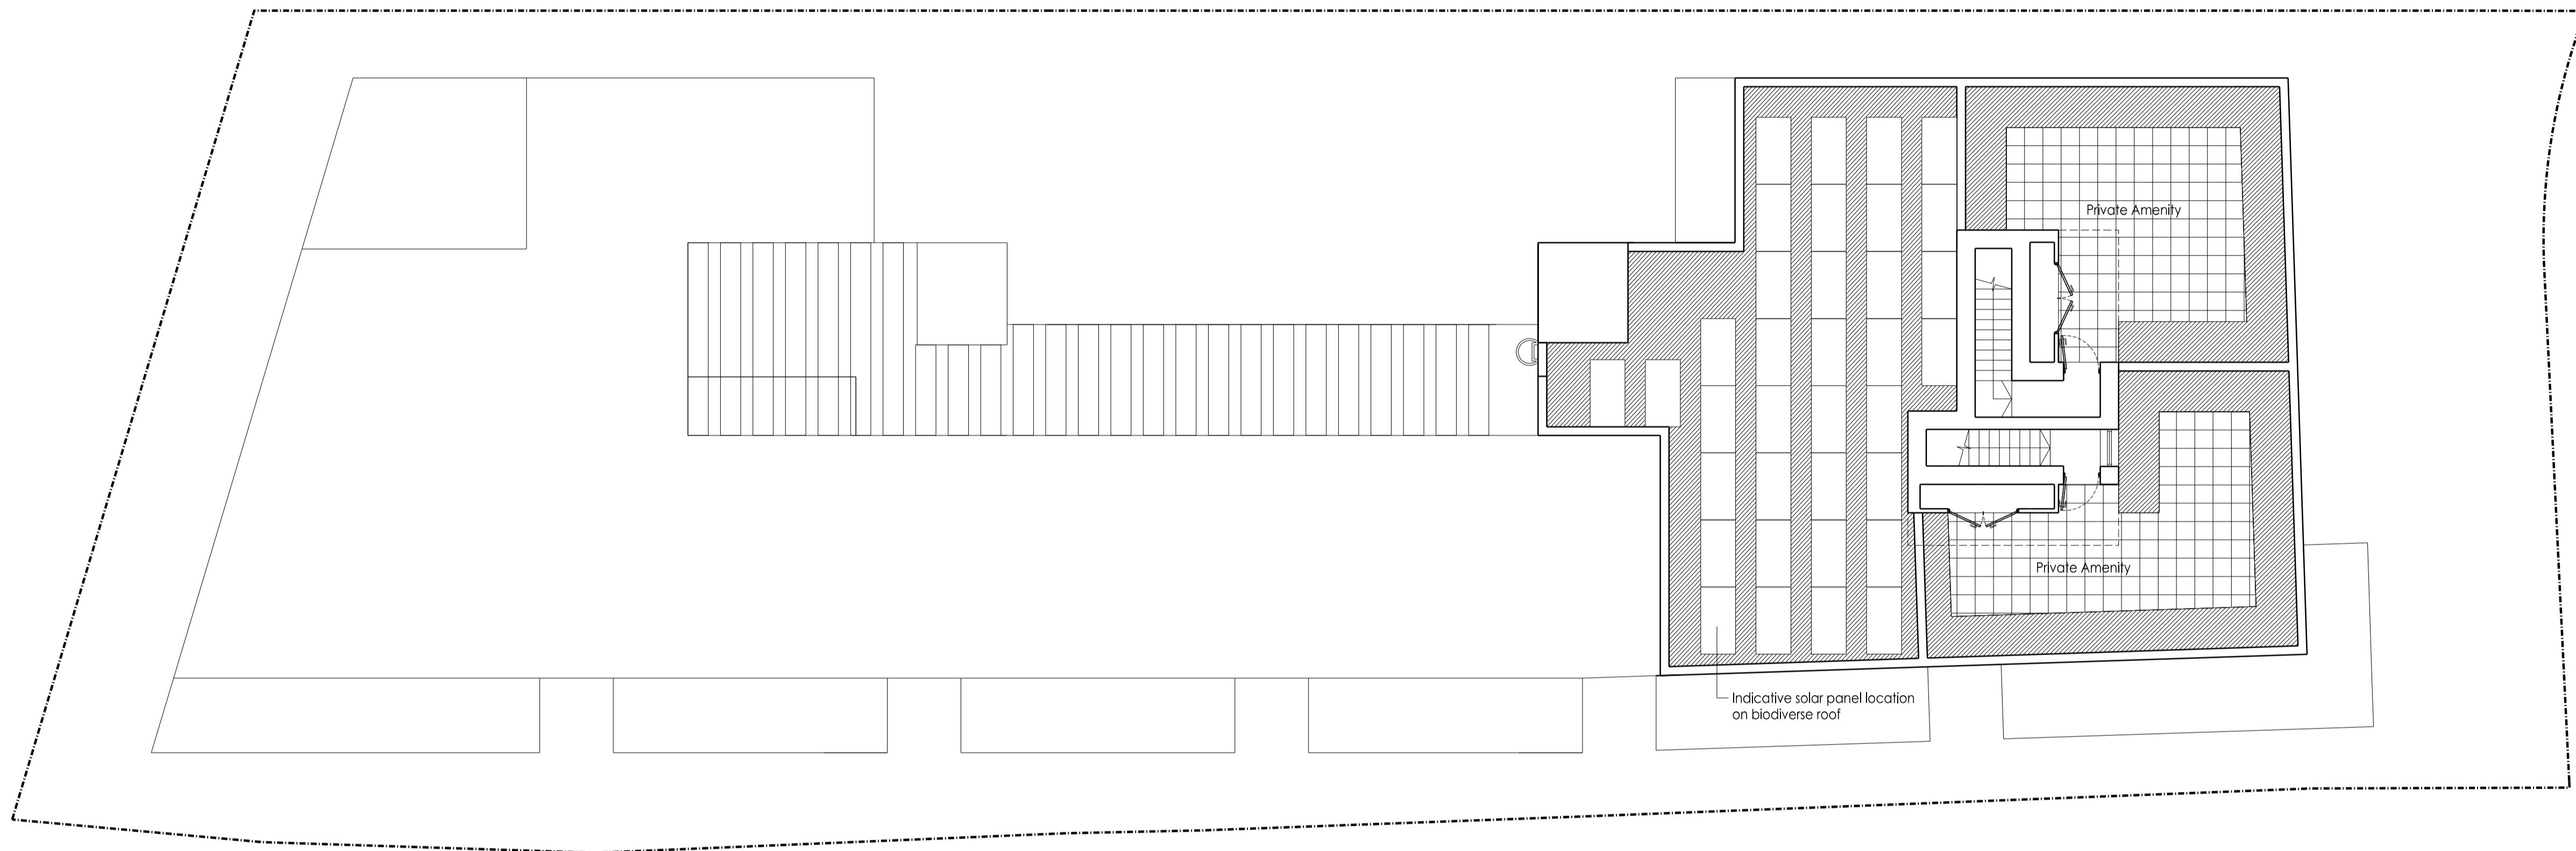

DATE	REV.	DESCRIPTION	PH	PH
	REV.	BIODIVERSE ROOF TO SOLAR/PH PANELS INDICATED	PH	PH
	REV.	DESCRIPTION	BY	CHECKED

45 - 51 LOWLANDS ROAD
HARROW - ON - THE - HILL
MIDDLESEX HA1 - 3AW
TEL: 0208 - 864 - 7330
WWW.PCKO.CO.UK

PCKO ARCHITECTS INTERIOR DESIGNERS
MASTER PLANNERS URBAN DESIGNERS

CLIENT	LB Camden
PROJECT	Greenwood Place
DRAWING TITLE	Roof Plan Highgate Site
STATUS	PLANNING
SCALE	1:100@A1 1:200@A3
DATE	2013.08
DRAWN BY	TM
CHECKED BY	GM
DRAWING NO.	PL 116
REVISION	A

