



The Contractor must verify all dimensions at the job before setting out. All dimensions shall be reported to the Contract Administrator before proceeding. DO NOT SCALE FROM THIS DRAWING

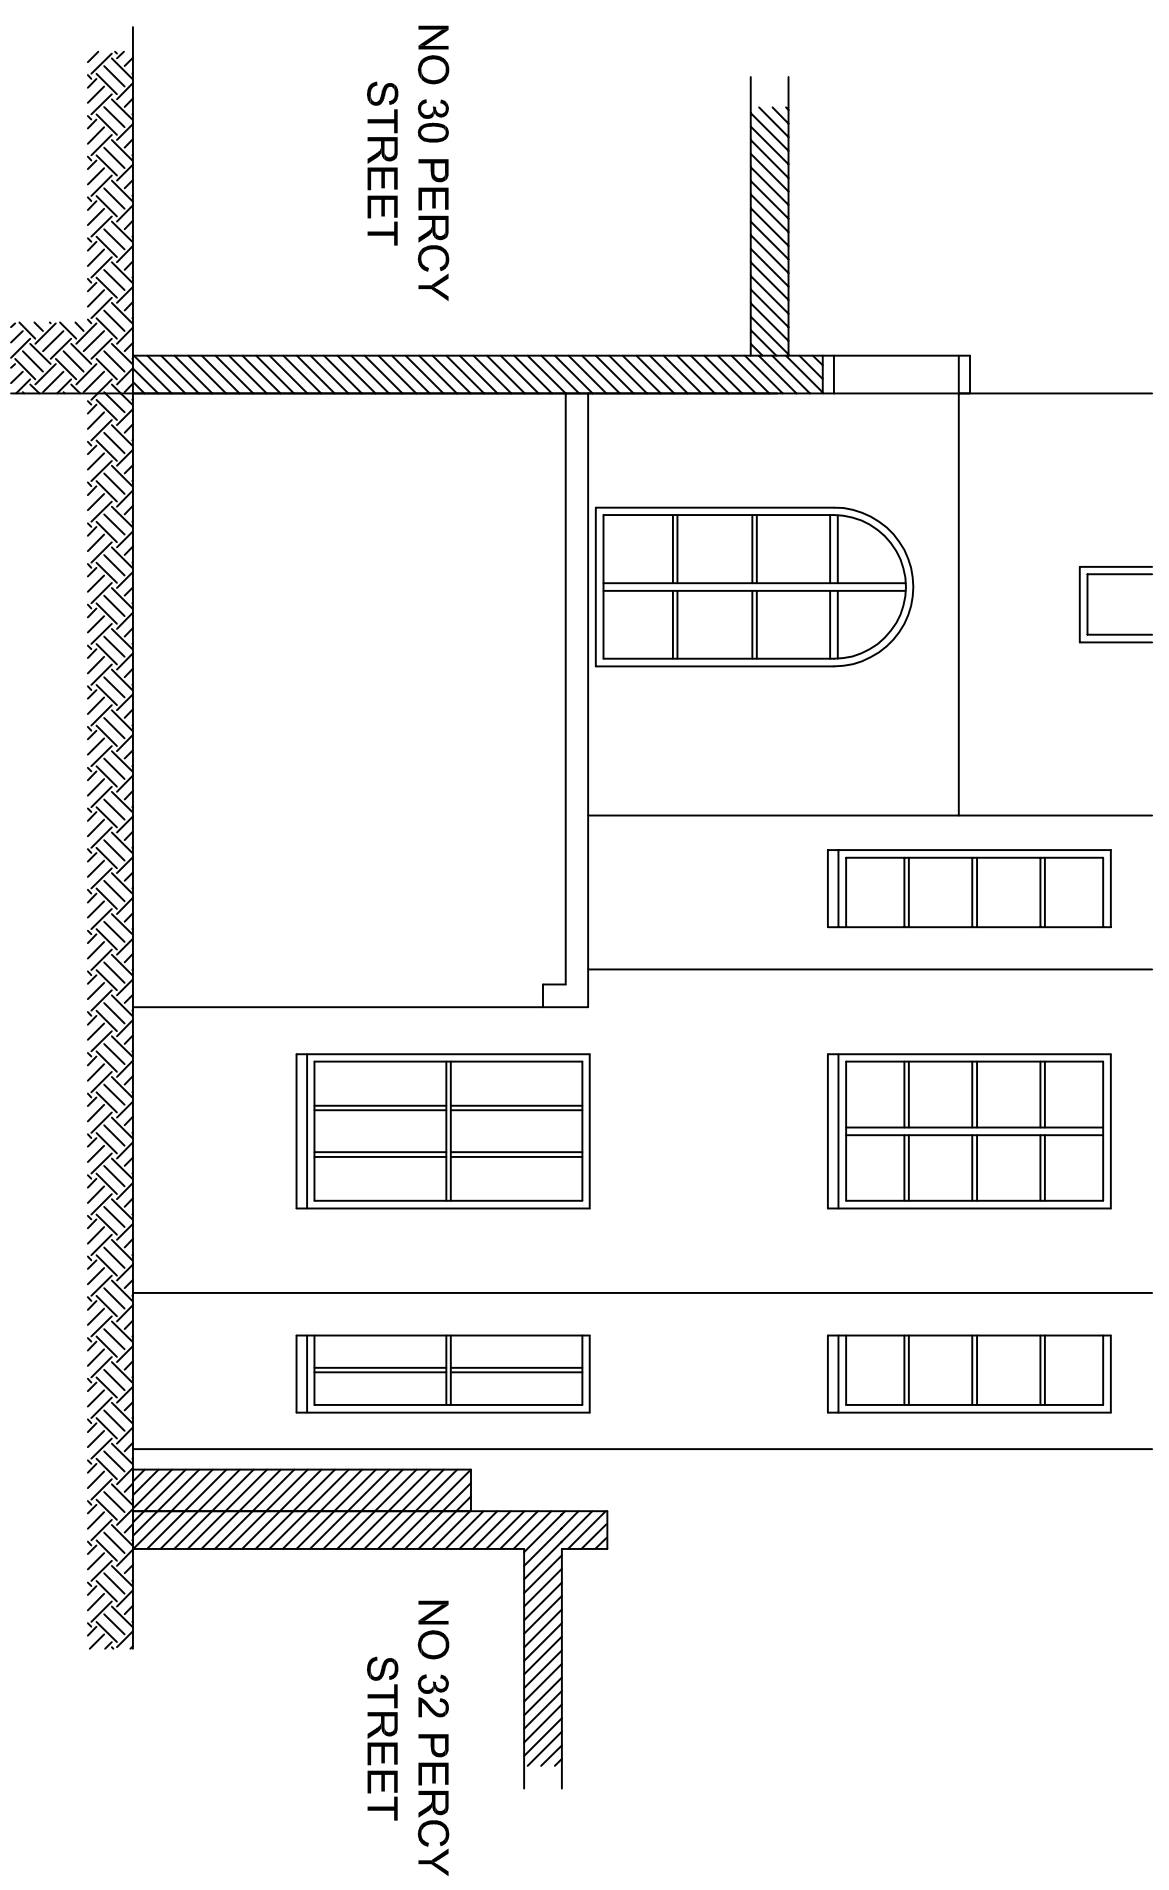

EXISTING EXTENSION SIDE ELEVATION AND REAR ELEVATION

GQC DESIGN LTD
CHARTERED ARCHITECT
Tel: 01895 251323
Mob: 07976 732836
g.q.callon1@btinternet.com

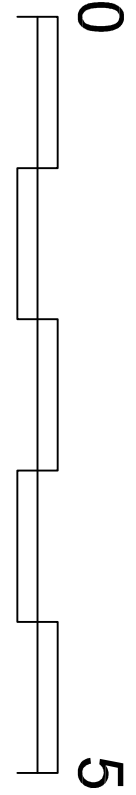

Rev	Revision notes	Initials	Date
-	-	-	-



GQC DESIGN LTD
CHARTERED ARCHITECT
Tel: 01895 251323
Mob: 07976 732836
g.q.callon1@btinternet.com

PROJECT
31 PERCY STREET, LONDON U11 2DD
NEW 2-BED TWO STOREY FLAT DEVELOPMENT

DESCRIPTION
EXISTING EXTENSION SIDE ELEVATION
AND REAR ELEVATION

SCALE	DRAWN BY	CHECKED BY	DATE
1:50 @ A3	GC	GC	13/03/13
DRAWING No.	REV.		
31 PS / P / 12			