

- Copyright Rolfe Judd Ltd
- NOTES
- 1 The Contractor must check and confirm all dimensions
  - 2 All discrepancies must be reported and resolved by the Architect before works commence
  - 3 This drawing is not to be scaled
  - 4 All work and materials to be in accordance with current applicable Statutory Legislation and to comply with all relevant Codes of Practice and British Standards




1 GONDAR GARDENS REAR ELEVATION 3-3  
SCALE: 1:100 (A1)



2 GONDAR GARDENS REAR ELEVATION 3-3  
SCALE: 1:250 (A1)

F	Final planning submission drawings	18/11/13
E	Planning Submission	12/11/13
D	Elevation revised, section lines added	06/11/13
C	Elevation revised	03/11/13
B	Elevation revised	28/10/13
A	Preliminary set	27/09/13
Rev		Date

This scale is 10cm in length when printed at the size indicated in the title block

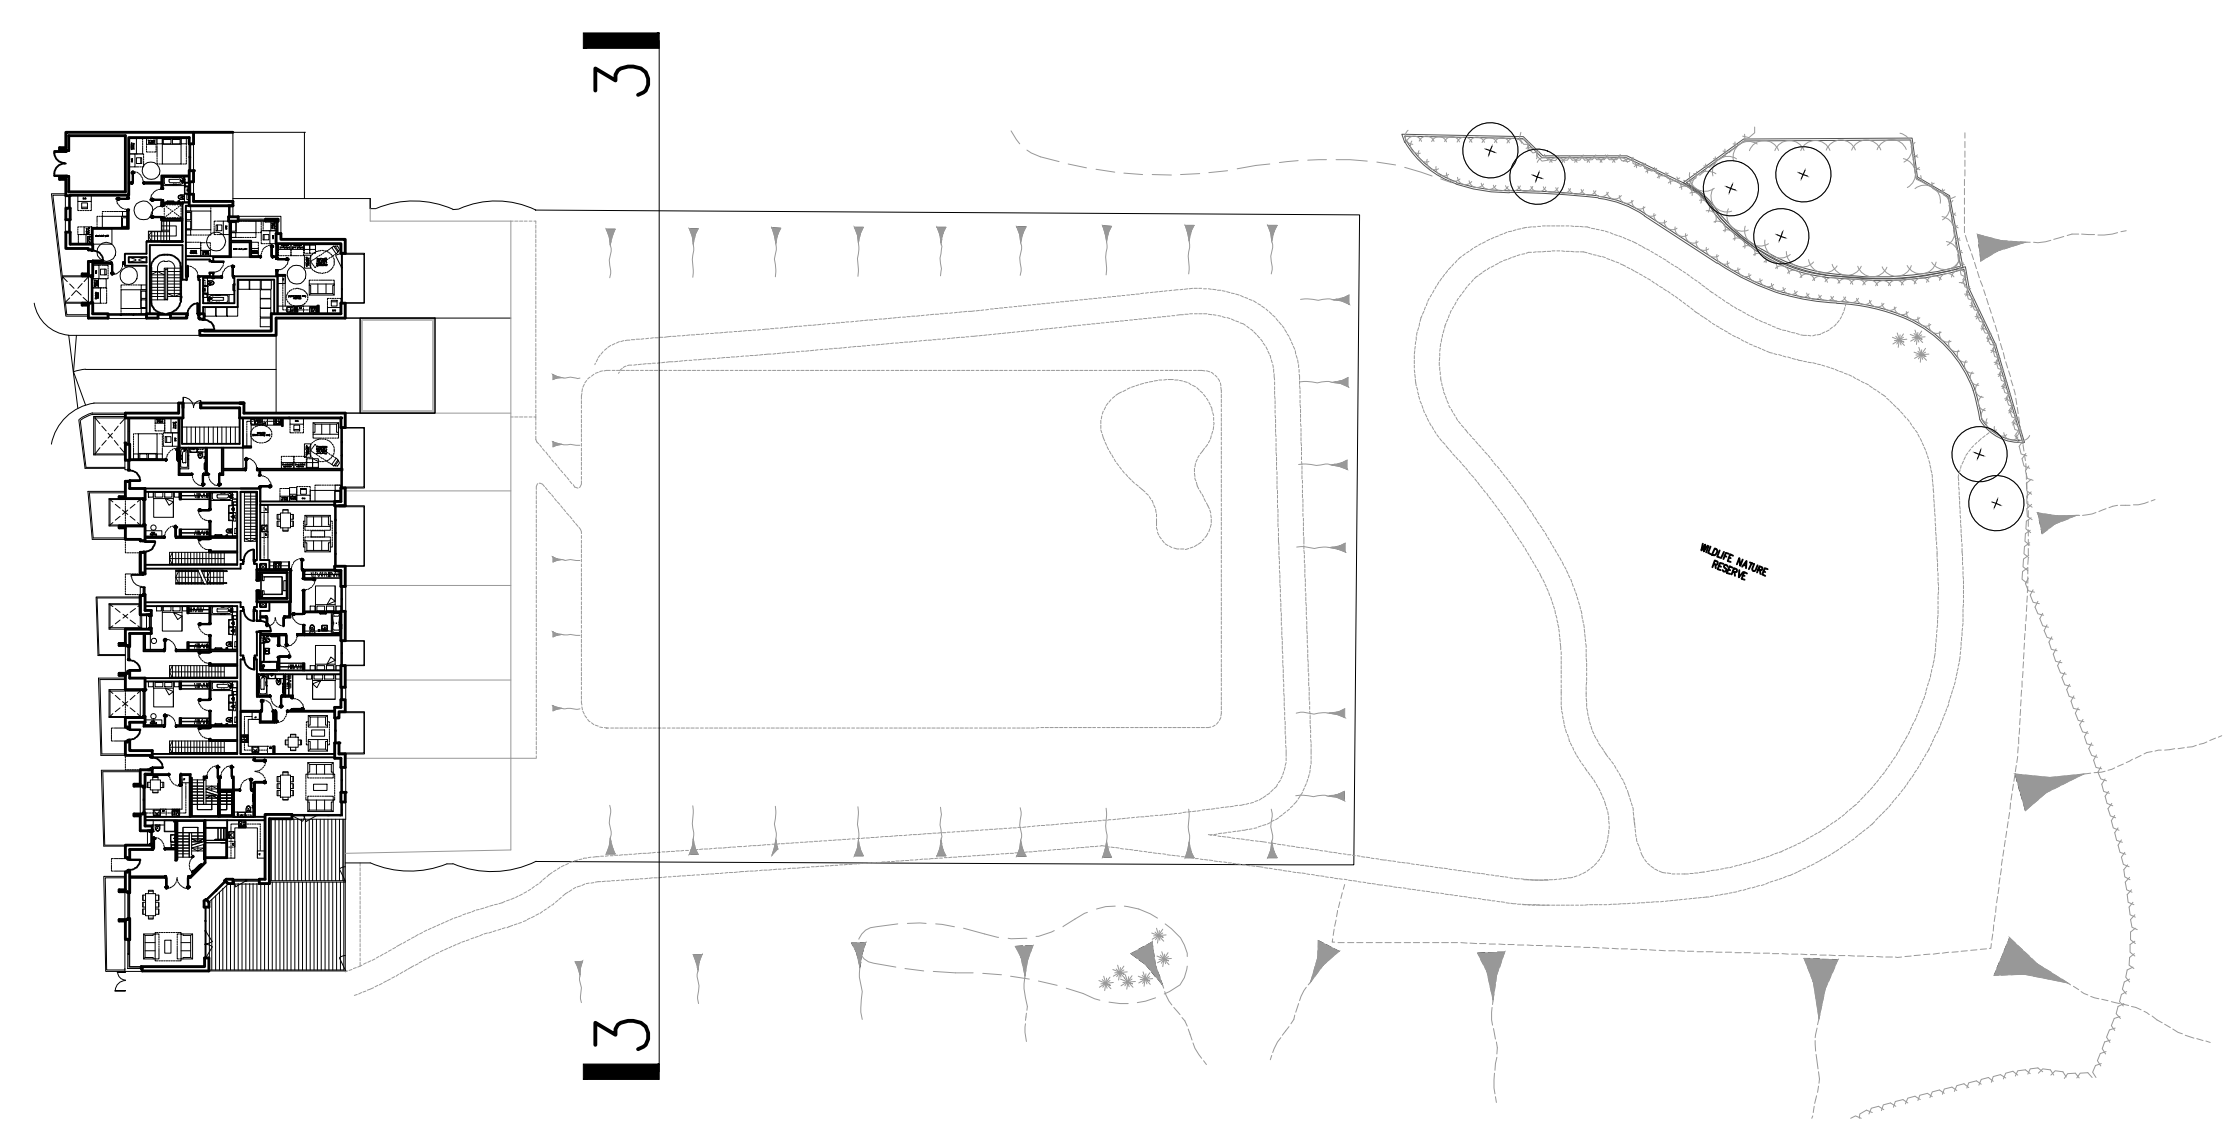

## Rolfe Judd

Architecture Planning Interiors  
Old Church Court, Claylands Road, The Oval, London SW8 1NZ  
T 020 7556 1500  
www.rolfe-judd.co.uk

Client  
**LINDEN WATES  
(WEST HAMPSTEAD) LTD.**

Project  
**GONDAR GARDENS  
FRONTAGE SCHEME**

Drawing  
**ELEVATION  
REAR**

Scale Date Status  
1:100/1:250(A1) Sep 13 Planning

Job Number Drawing Number Revision  
**5388 T(20) E02 F**

G:\5388\T\_Series\T20\T20E02