



GENERAL NOTES


THESE DRAWINGS ARE TO BE USED FOR THE INDICATED PURPOSES ONLY. ALL DIMENSIONS TO BE CHECKED ON SITE PRIOR TO COMMENCEMENT OF WORK. DRAWINGS TO BE READ IN CONJUNCTION WITH ALL OTHER ARCHITECTURAL DRAWINGS, CONDITIONS AND SPECIFICATIONS, CONTRACT NOTES, SPECIFICATIONS AND EMPLOYER'S REQUIREMENTS WHERE APPLICABLE. ANY DISCREPANCY MUST BE BROUGHT TO THE ATTENTION OF PKCO, IF IN DOUBT, ASK. ANY VARIATION TO THESE DRAWINGS MUST BE APPROVED BY PKCO. THESE DRAWINGS REMAIN UNDER THE COPYRIGHT OF PKCO ARCHITECTS LIMITED. PLEASE OBTAIN PERMISSION BEFORE COPYING. THESE DRAWINGS ARE THE PROPERTY OF PKCO ARCHITECTS LIMITED. PLEASE OBTAIN PERMISSION BEFORE REPRODUCING OR TRANSMITTING IN ANY FORM OR BY ANY MEANS, INCLUDING PHOTOCOPYING, RECORDING, OR BY ANY INFORMATION STORAGE AND RETRIEVAL SYSTEM. ALL STRUCTURAL ELEMENTS ARE SHOWN FOR INFORMATION ONLY. STRUCTURAL DESIGN SHALL BE THE RESPONSIBILITY OF THE STRUCTURAL ENGINEER AND SPECIFICALLY NOTED FOR THE ARCHITECT'S INFORMATION. ALL MECHANICAL AND ELECTRICAL ELEMENTS ARE SHOWN FOR INFORMATION ONLY. MECHANICAL AND ELECTRICAL DESIGN SHALL BE THE RESPONSIBILITY OF THE MECHANICAL AND ELECTRICAL ENGINEERS. ALL MECHANICAL AND ELECTRICAL ELEMENTS ARE SHOWN FOR INFORMATION ONLY. MECHANICAL AND ELECTRICAL DESIGN SHALL BE THE RESPONSIBILITY OF THE MECHANICAL AND ELECTRICAL ENGINEERS.

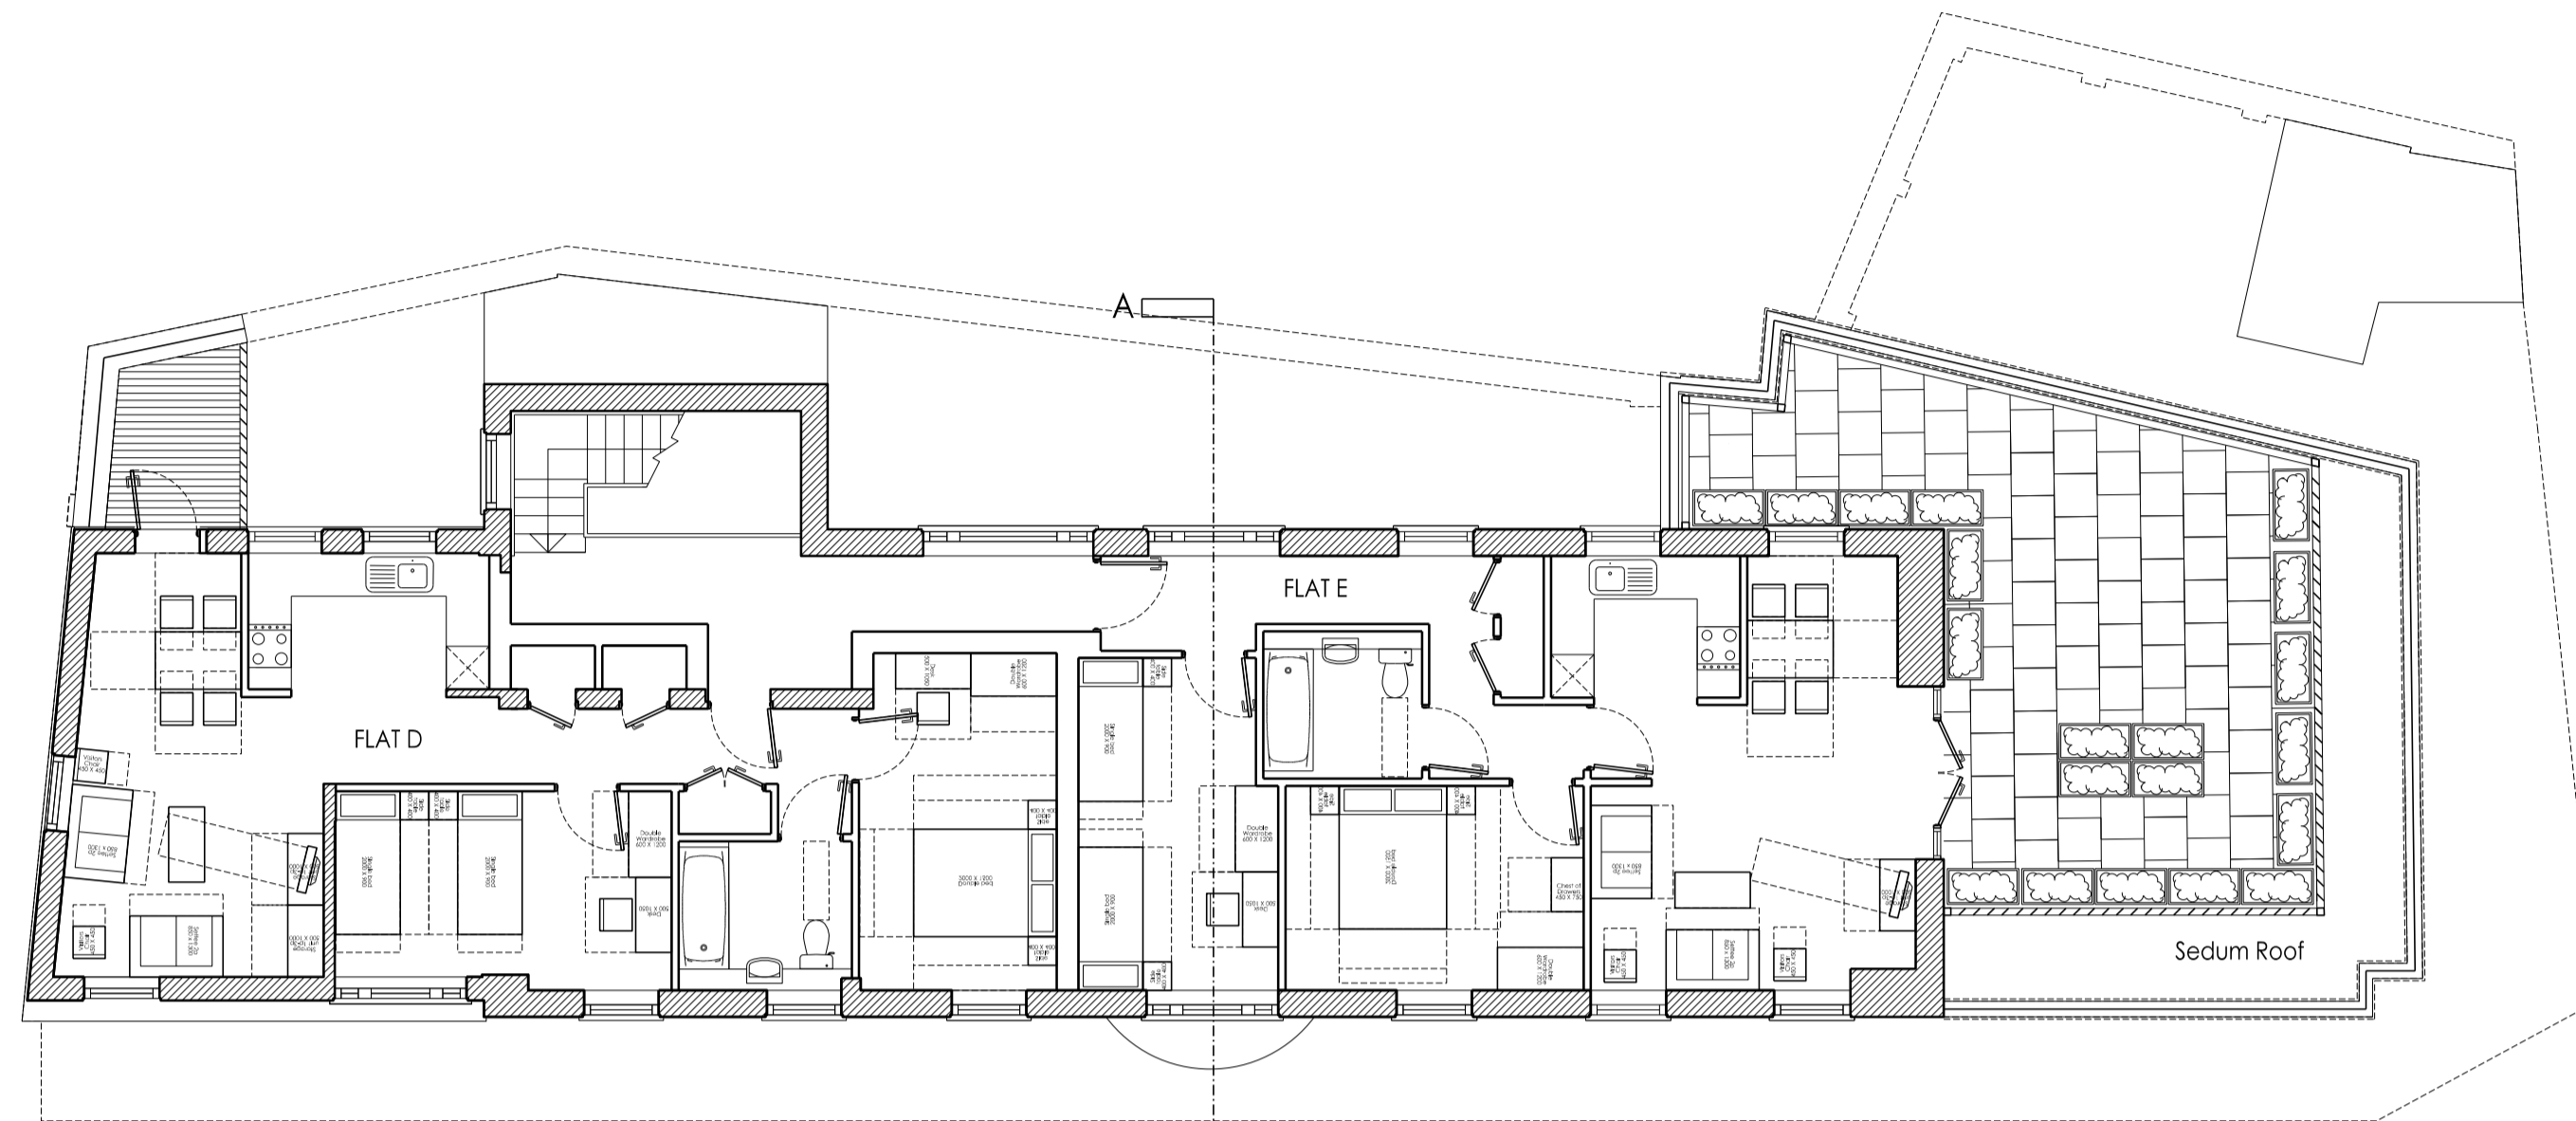

FIRST FLOOR PLAN

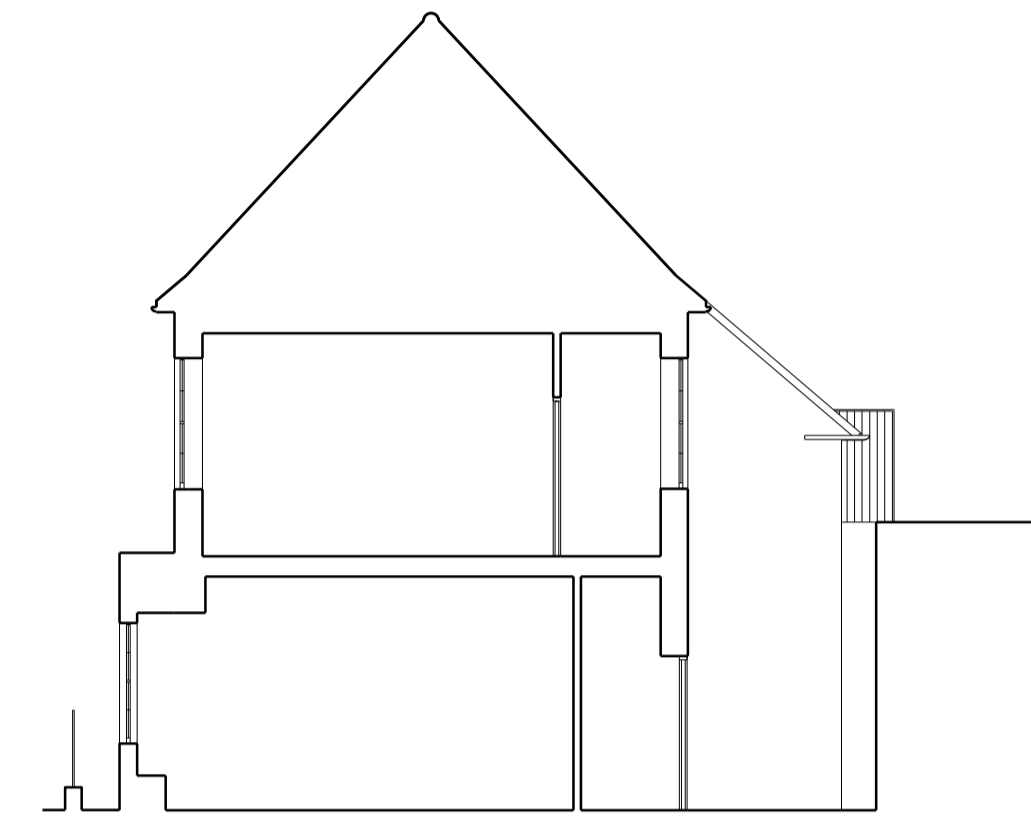


PROPOSED SECTION A-A


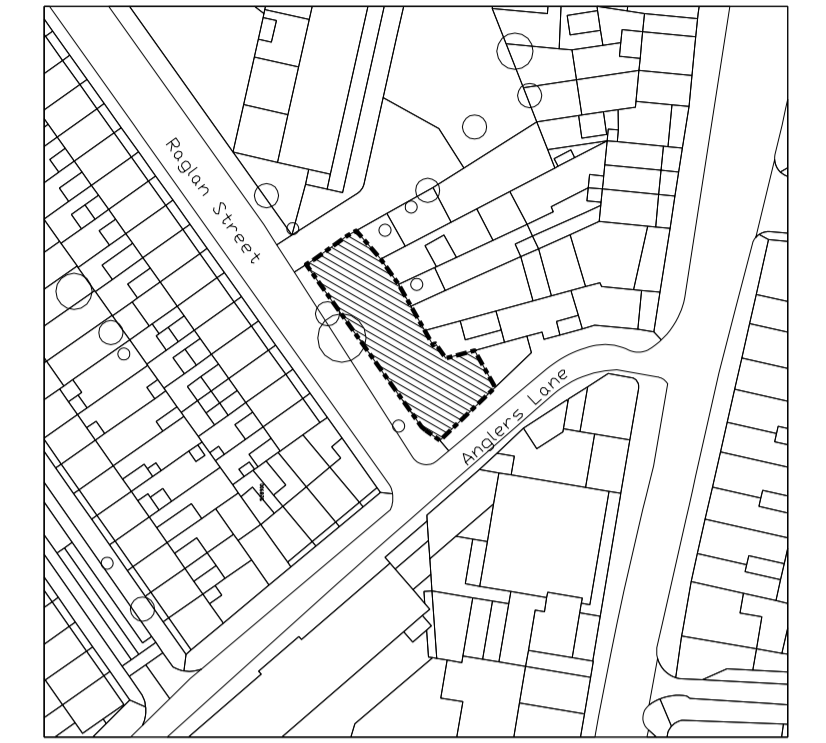


KEY PLAN 1:1250

NOTE:
All flats to achieve Lifetime Homes Standards.
Please refer to section 5.2 of the Design
Planning and Access statement for full detail.

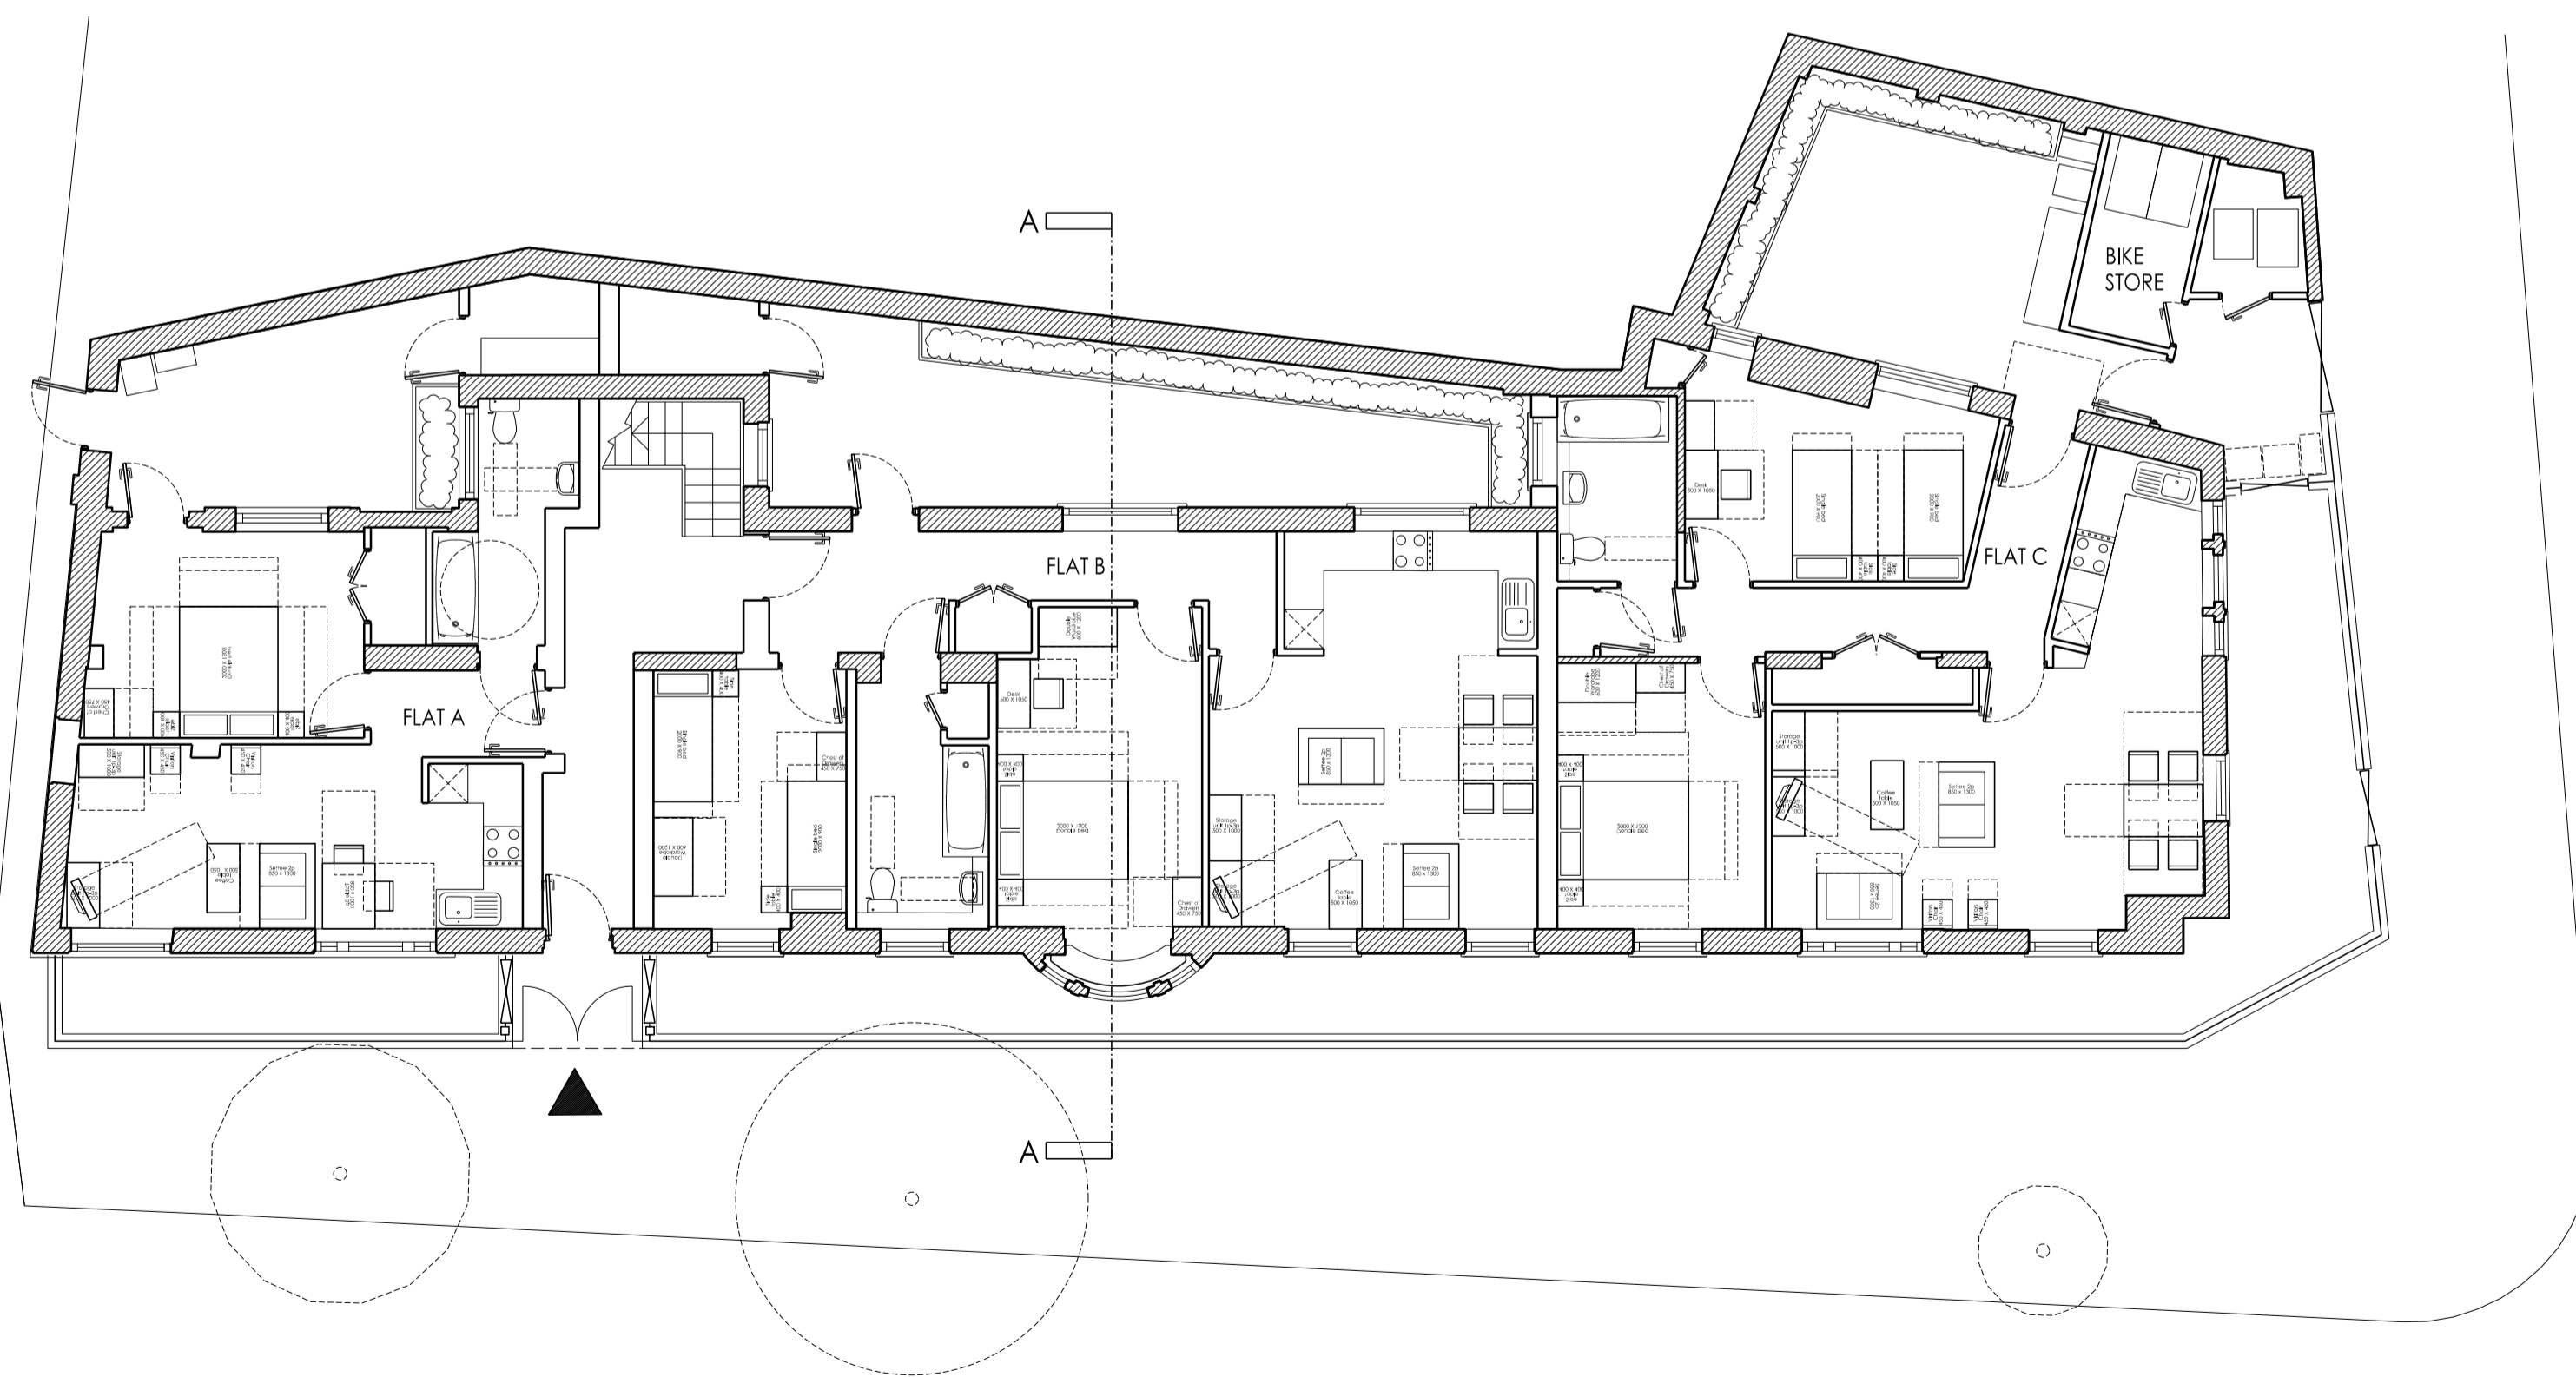

GROUND FLOOR PLAN

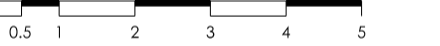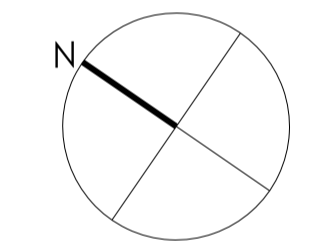

KEY:
Existing Walls (To be Retained)

NO.	REV.	DESCRIPTION	DATE	BY	CHECKED
25.11.13	A	Updated to indicate privacy screens to terrace and structure in site		PH	PH

PKCO ARCHITECTS INTERIOR DESIGNERS
MASTER PLANNERS URBAN DESIGNERS

CLIENT	LB Camden
PROJECT	Greenwood Place
DRAWING TITLE	Proposed Floor Plans & Section Raglan Place
STATUS	PLANNING
SCALE	1:100/8A1 1:200/8A3
DATE	2013.05
DRAWING NO.	PL 620