



Copyright: All rights reserved. This drawing must not be reproduced without permission.
 Only the original drawing should be relied upon. Contractors, sub-contractors and suppliers must verify all dimensions on site before commencing any work or making any shop drawings.
 All shop drawings to be submitted to the architect / interior designer for comment prior to fabrication.
 This drawing is to be read in conjunction with the architect's / interior designer's specification, bills of quantities / schedules, structural, mechanical & electrical drawings and all discrepancies are to be reported to the architect / interior designer.
 Do not scale from this drawing. Dimensions are in millimetres unless otherwise stated.

NOTES

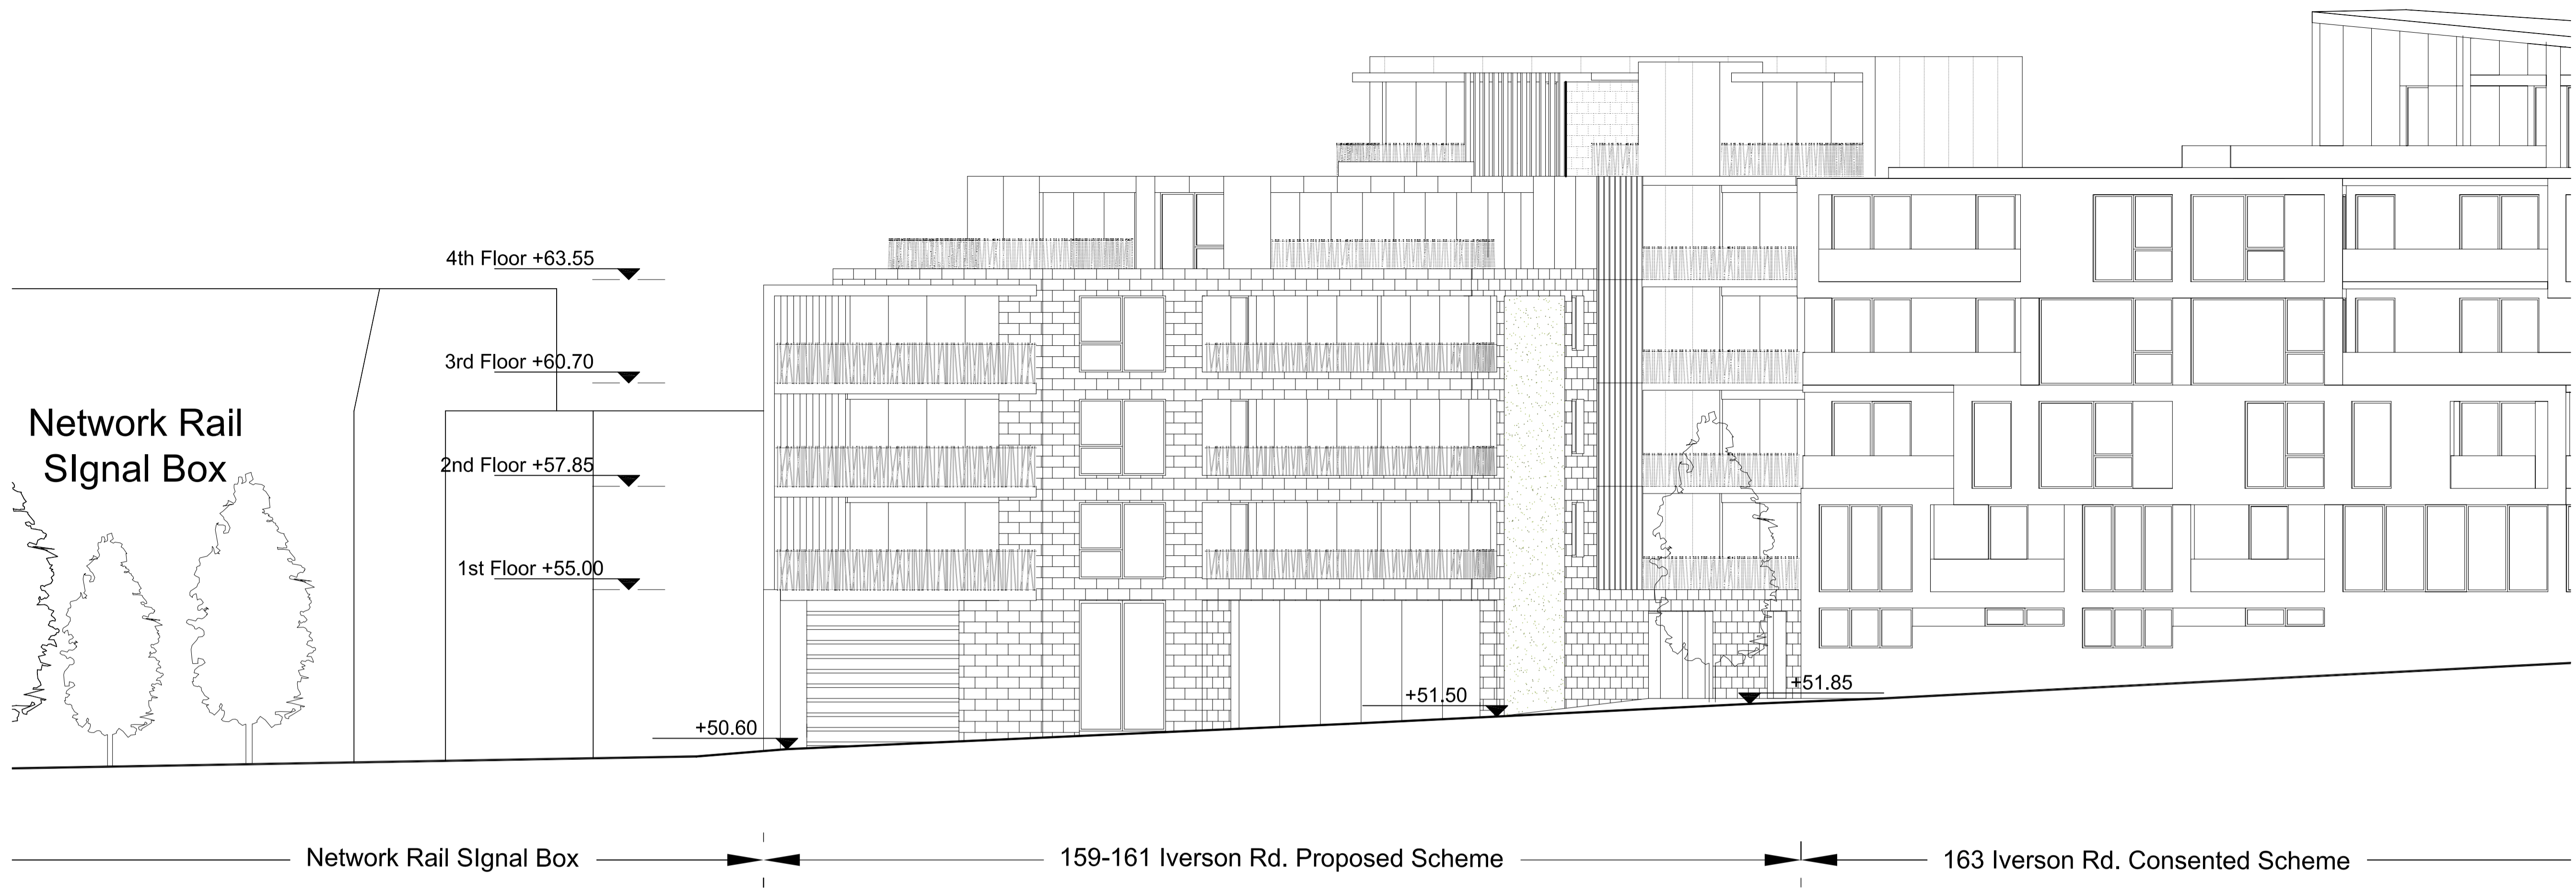

South Elevation
 Scale 1:200@A3
 1:100@A1

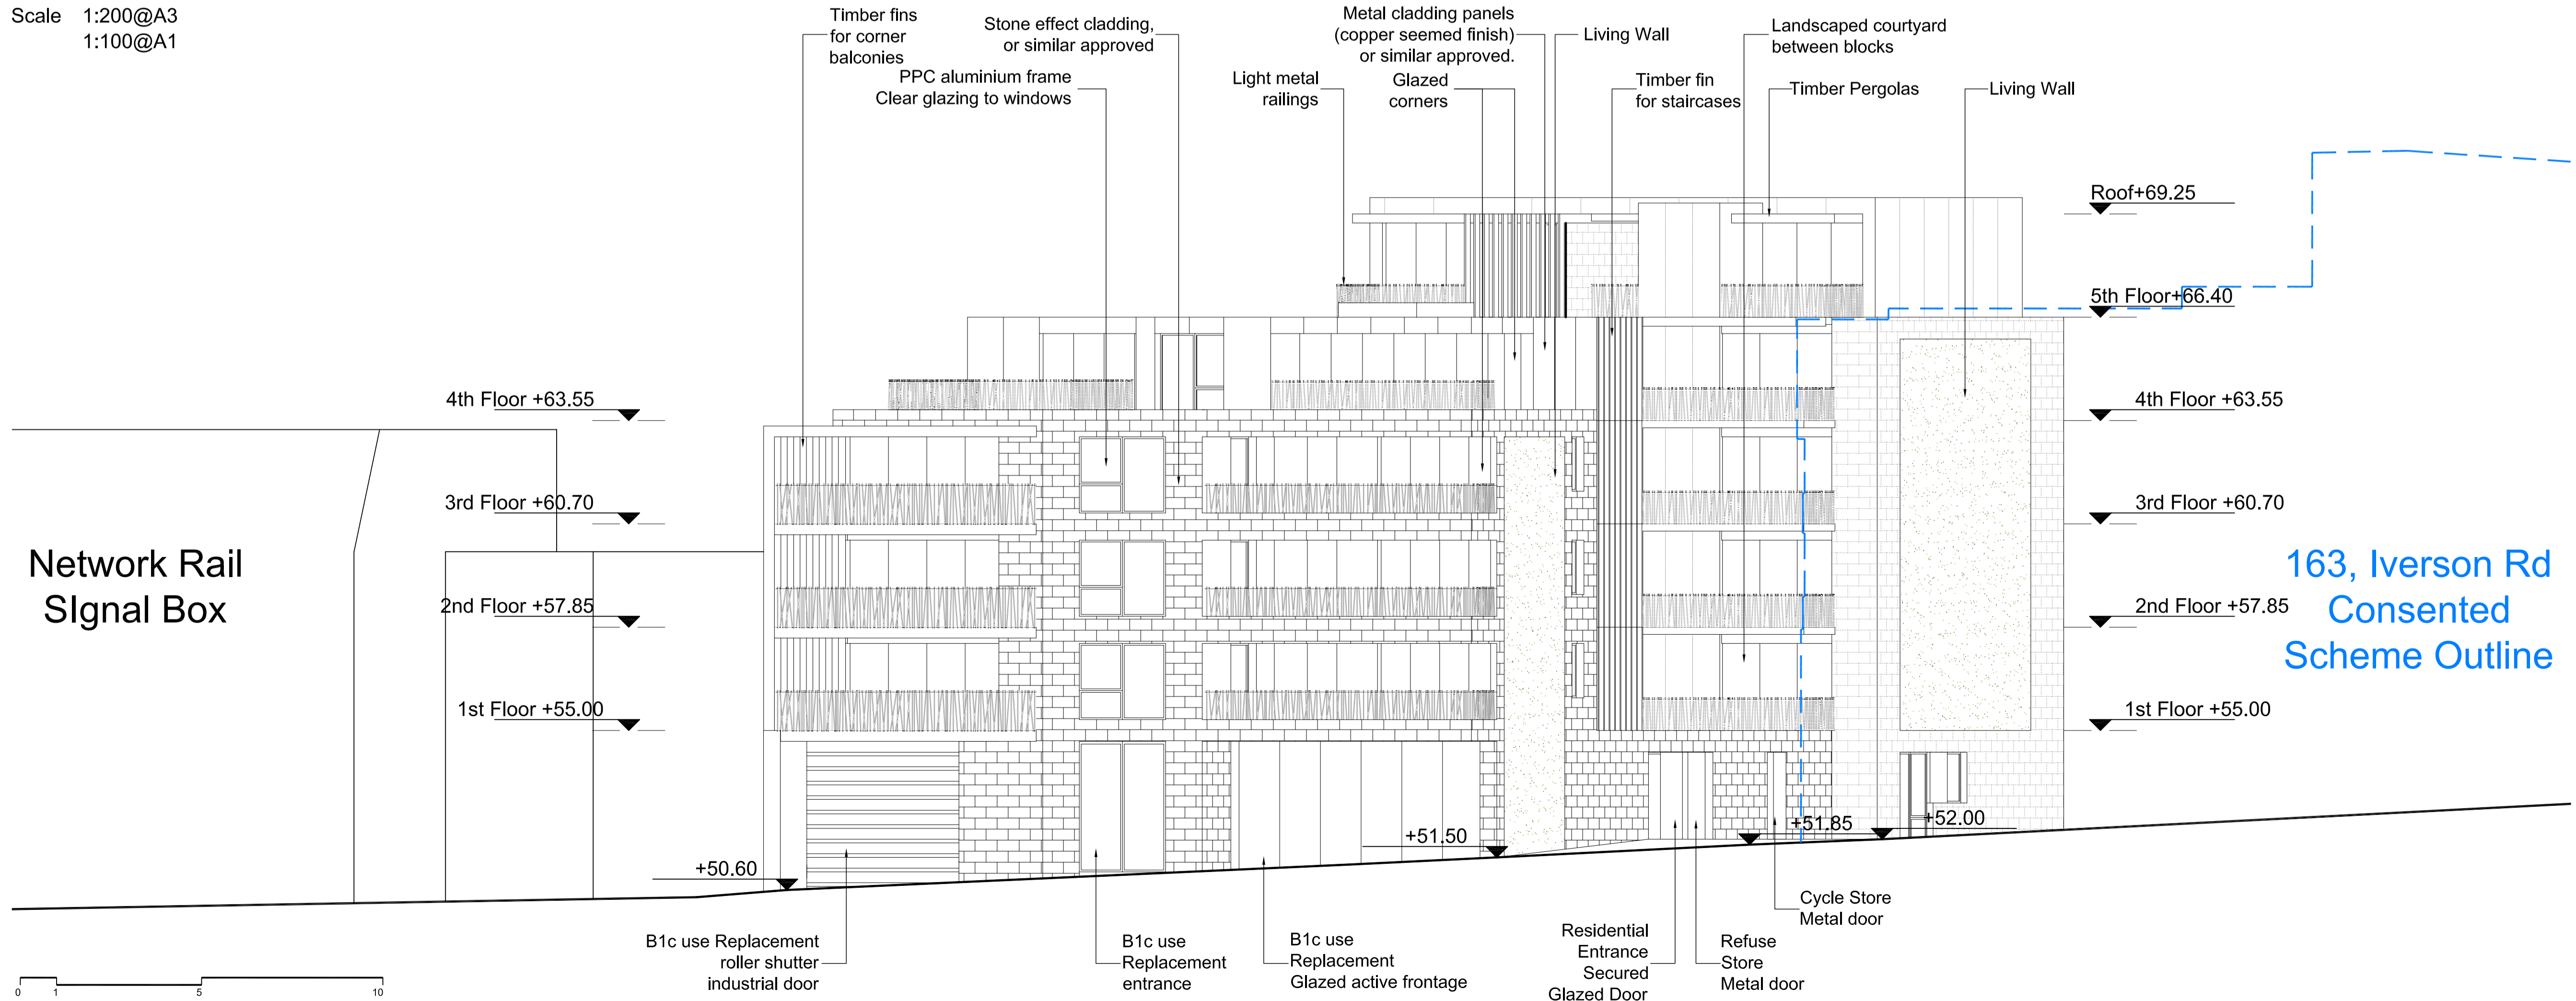

**163, Iverson Rd
 Consented
 Scheme Outline**

P0 Issued for Planning	20.11.13	JB
rev	amendments	date by
dexter moren associates		
57d jamestown road london nw1 7db UK		
architecture		
project 159-161 Iverson Rd.		
client McGregor Homes Ltd.		
drawing title South Elevation		
drawing status Planning		
scale 1:100 @ A1	date 11.11.13	drawn by JB
1:200 @ A3		checked by HL
job no. 0974	drawing no. A-110-001	revision P0