


Copyright: All rights reserved. This drawing must not be reproduced without permission.  
 Only the original drawing should be relied upon. Contractors, sub-contractors and suppliers must verify all dimensions on site before commencing any work or making any shop drawings.  
 All shop drawings to be submitted to the architect / interior designer for comment prior to fabrication.  
 This drawing is to be read in conjunction with the architect's / interior designer's specification, bills of quantities / schedules, structural, mechanical & electrical drawings and all discrepancies are to be reported to the architect / interior designer.  
 Do not scale from this drawing. Dimensions are in millimetres unless otherwise stated.

**NOTES**

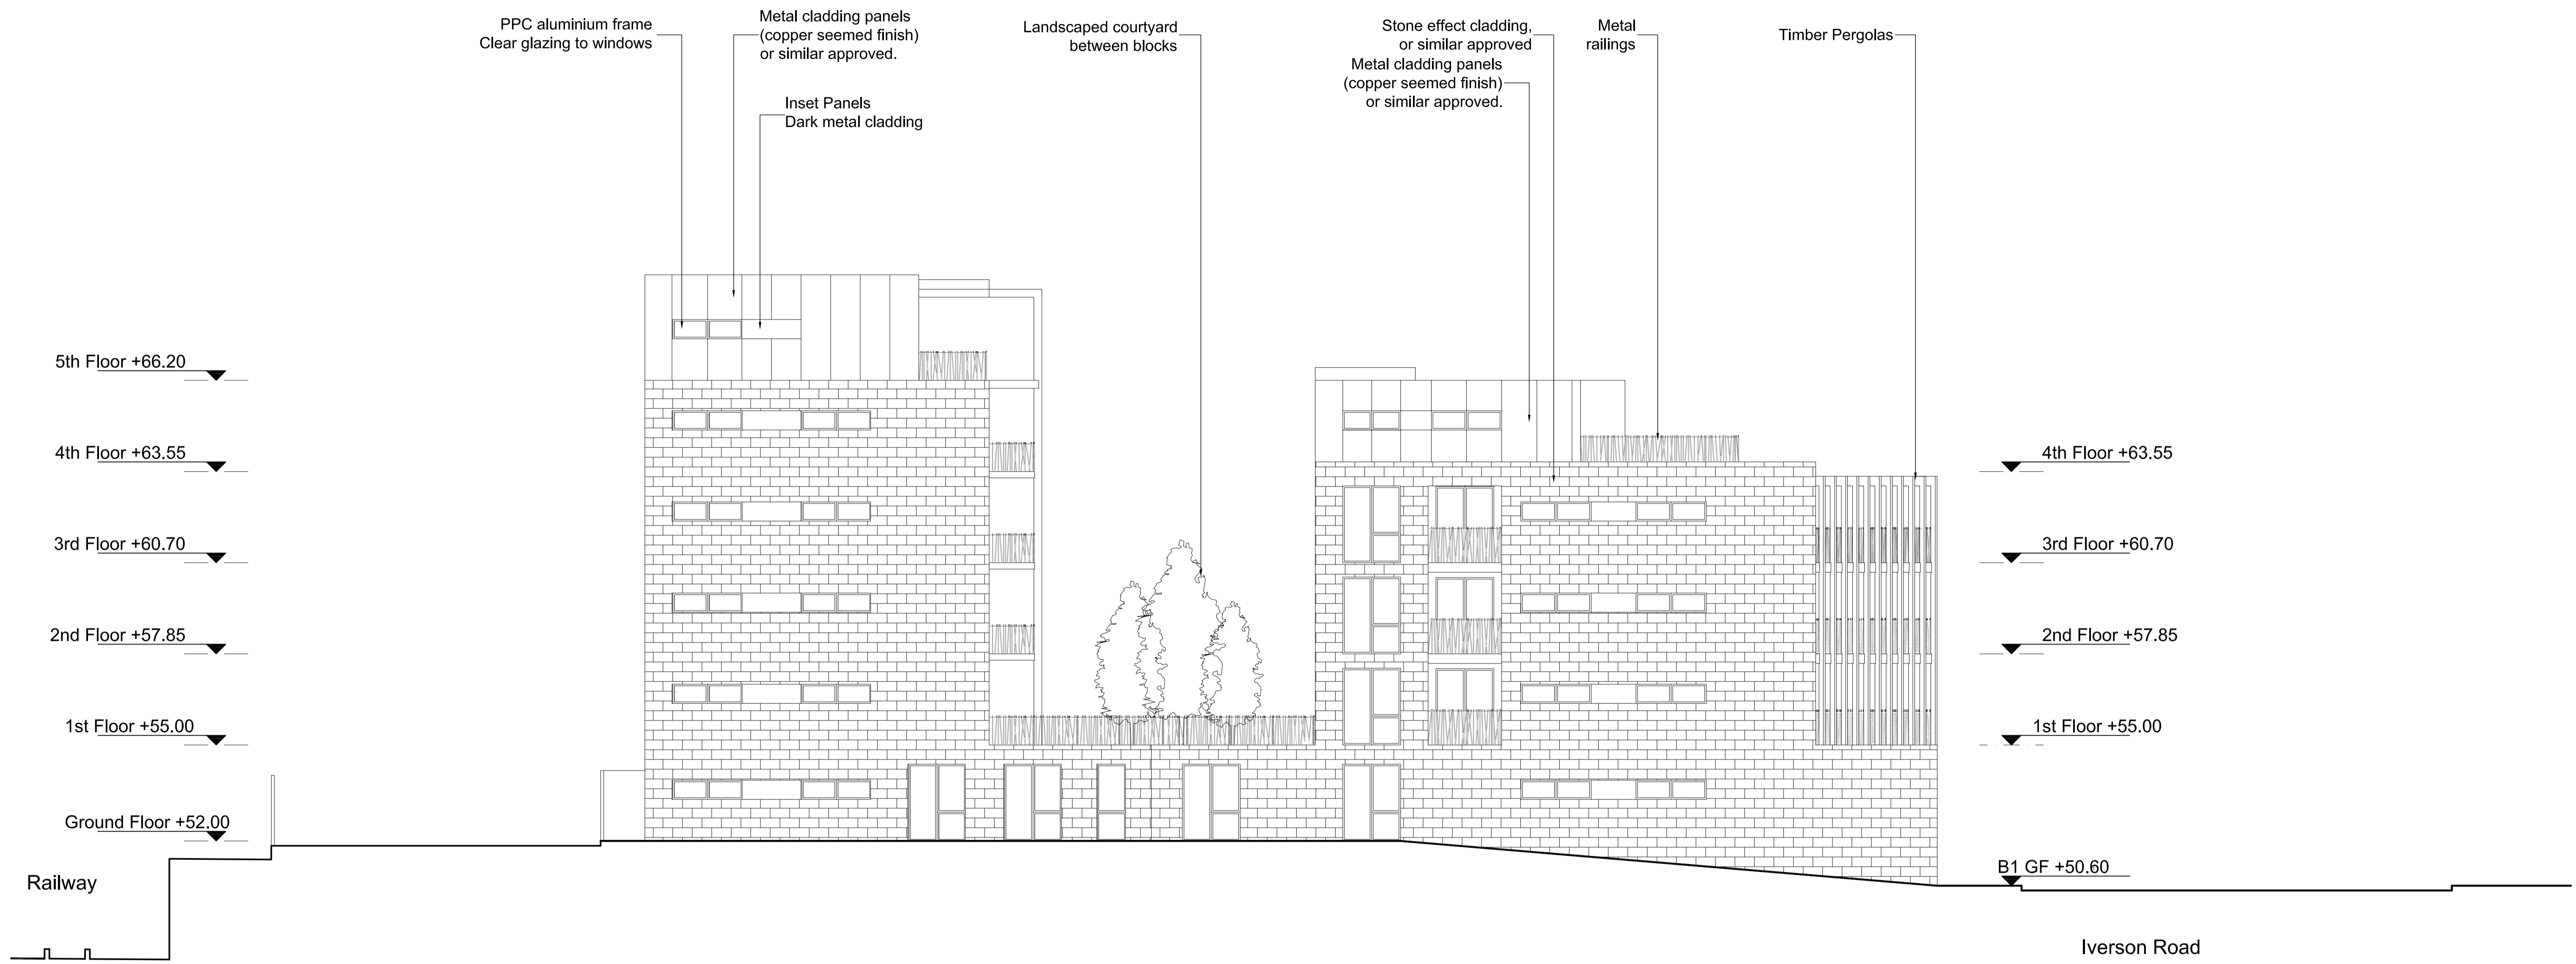

PPC aluminium frame  
Clear glazing to windows

Metal cladding panels  
(copper seamed finish)  
or similar approved.

Inset Panels  
Dark metal cladding

Landscaped courtyard  
between blocks

Stone effect cladding,  
or similar approved

Metal cladding panels  
(copper seamed finish)  
or similar approved.

Metal railings

Timber Pergolas

5th Floor +66.20

4th Floor +63.55

3rd Floor +60.70

2nd Floor +57.85

1st Floor +55.00

Ground Floor +52.00

4th Floor +63.55

3rd Floor +60.70

2nd Floor +57.85

1st Floor +55.00

B1 GF +50.60

Railway

Iverson Road

West Elevation  
 Scale 1:200@A3  
 1:100@A1

rev	amendments	date	by
P0	Issued for Planning	20.11.13	JB

**dexter moren associates**  
 architecture urban design  
 interior design creative media  
 www.dextermoren.com  
 dmail@dextermoren.com

57d  
 jamestown road  
 london nw1 7db  
 UK

t: 020 7267 4440  
 f: 020 7267 6044

architecture

project  
 159-161 Iverson Rd.

client  
 McGregor Homes Ltd.

drawing title  
 West Elevation

drawing status  
 Planning

scale	date	drawn by	checked by
1:100 @ A1	11.11.13	JB	HL
1:200 @ A3			

job no.	drawing no.	revision
0974	A-110-003	P0