


Notes:

Do not scale from this drawing **except for** Planning purposes.
 Work from figured dimensions only.
 All dimensions to be checked on site prior to commencement of work.



Schedule of Gross Internal Areas:

Apartment 15 - 3 Bedroom	= 116.2 s.m.	(1,250 s.f.)
Apartment 16 - 2 Bedroom	= 85.5 s.m.	(990s.f.)
Apartment 17 - 2 Bedroom	= 86.6 s.m.	(932s.f.)
Apartment 18 - 1 Bedroom	= 53.0 s.m.	(570s.f.)
Apartment 19 - 2 Bedroom	= 67.0 s.m.	(721s.f.)
	51.1 s.m.	(550s.f.)
	13.6 s.m.	(146s.f.)
Apartment 19 Total	131.7 s.m.	(1,417s.f.)
Terrace	= 31.0sm.	(333 s.f.)
Apartment 20 - 2 Bedroom	= 71.8 s.m.	(773s.f.)
Apartment 21 - 2 Bedroom	= 73.0 s.m.	(785s.f.)


(For 5th & 6th floor layouts of Apartment 19, see drawing no 885.14)

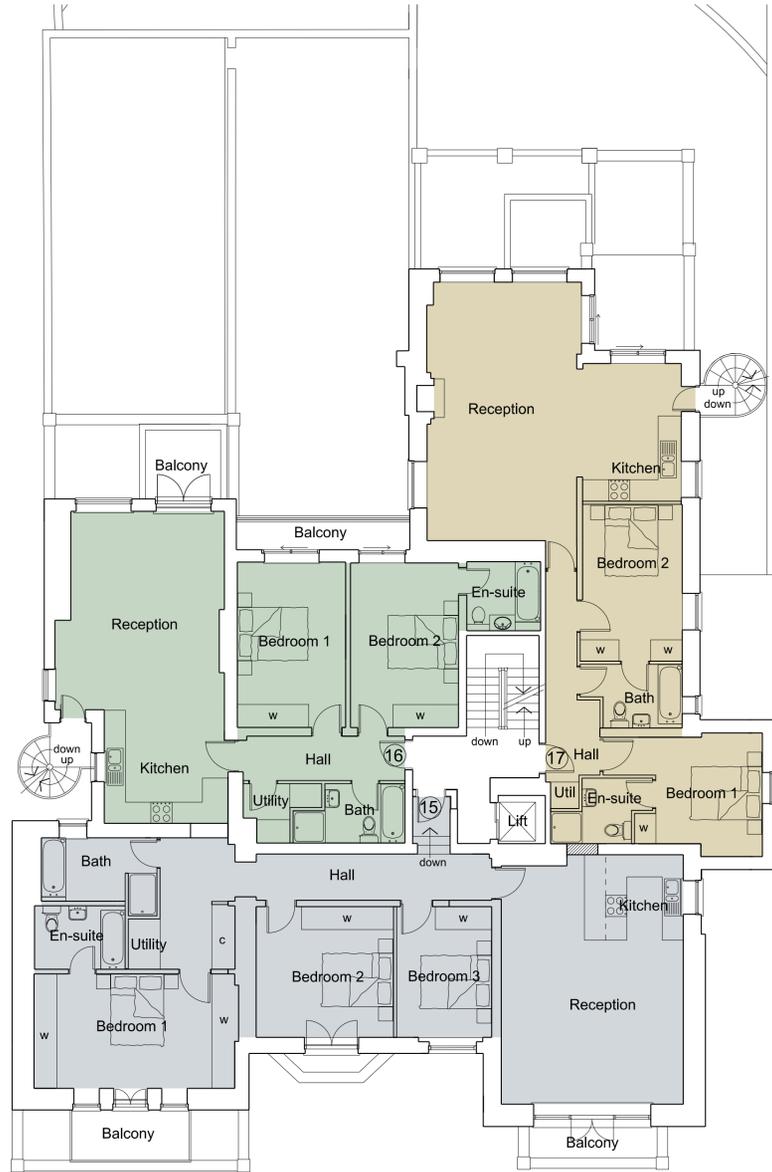

Proposed Third Floor Plan

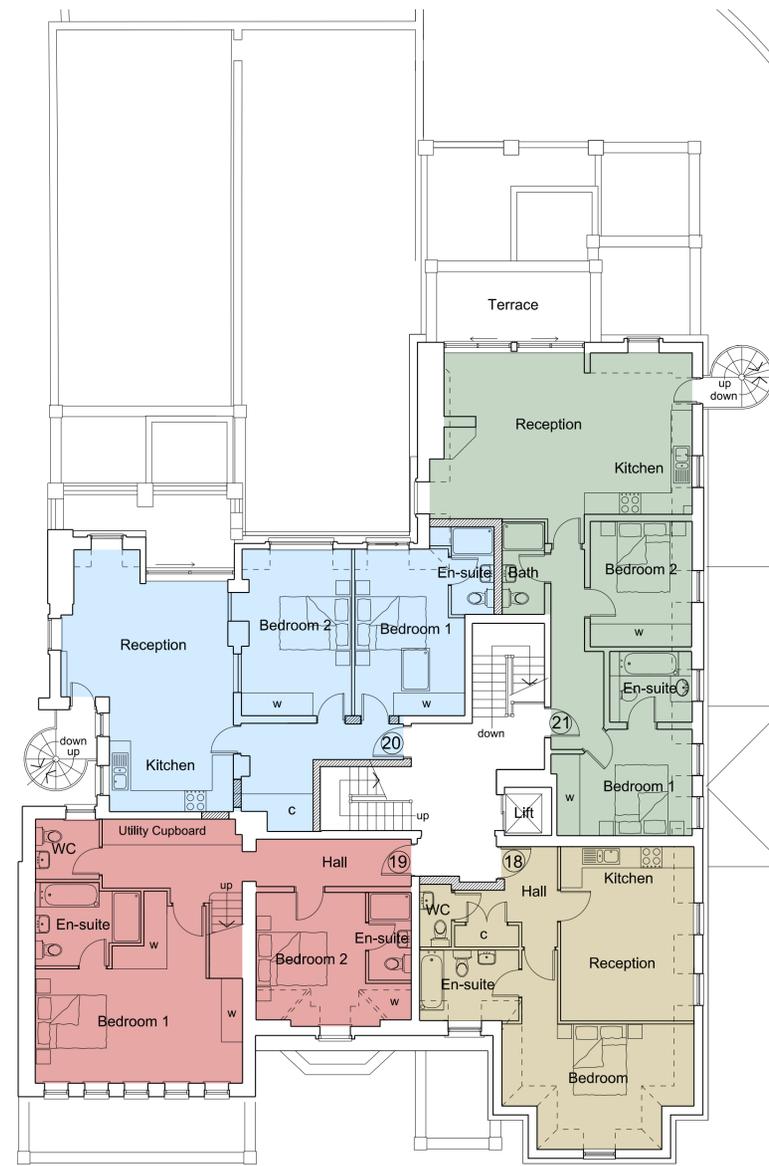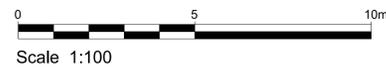

Proposed Fourth Floor Plan

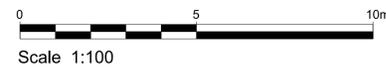

Revisions:

A: (22.10.13) Areas amended to Apartment 19 in accordance with 5th floor revisions.

Project:

Proposed Basement Extension and Internal Alterations and Refurbishment of 51 Fitzjohn's Avenue London NW3 6PH

Title: Proposed Third & Fourth Floor Plans

Scale: 1:100 @ A1

Date: April 2013

Oakley Hough.

The Barn, Stebbing Farm
 Fishers Green, Stevenage,
 Hertfordshire SG1 2JB

Tel: 01438 745288
 Mobile: 07710 549 270
 e-mail: john@oakleyhough.co.uk

Drawing Number. 885/13 A

