


# 43 – 47 KING’S TERRACE AS PROPOSED

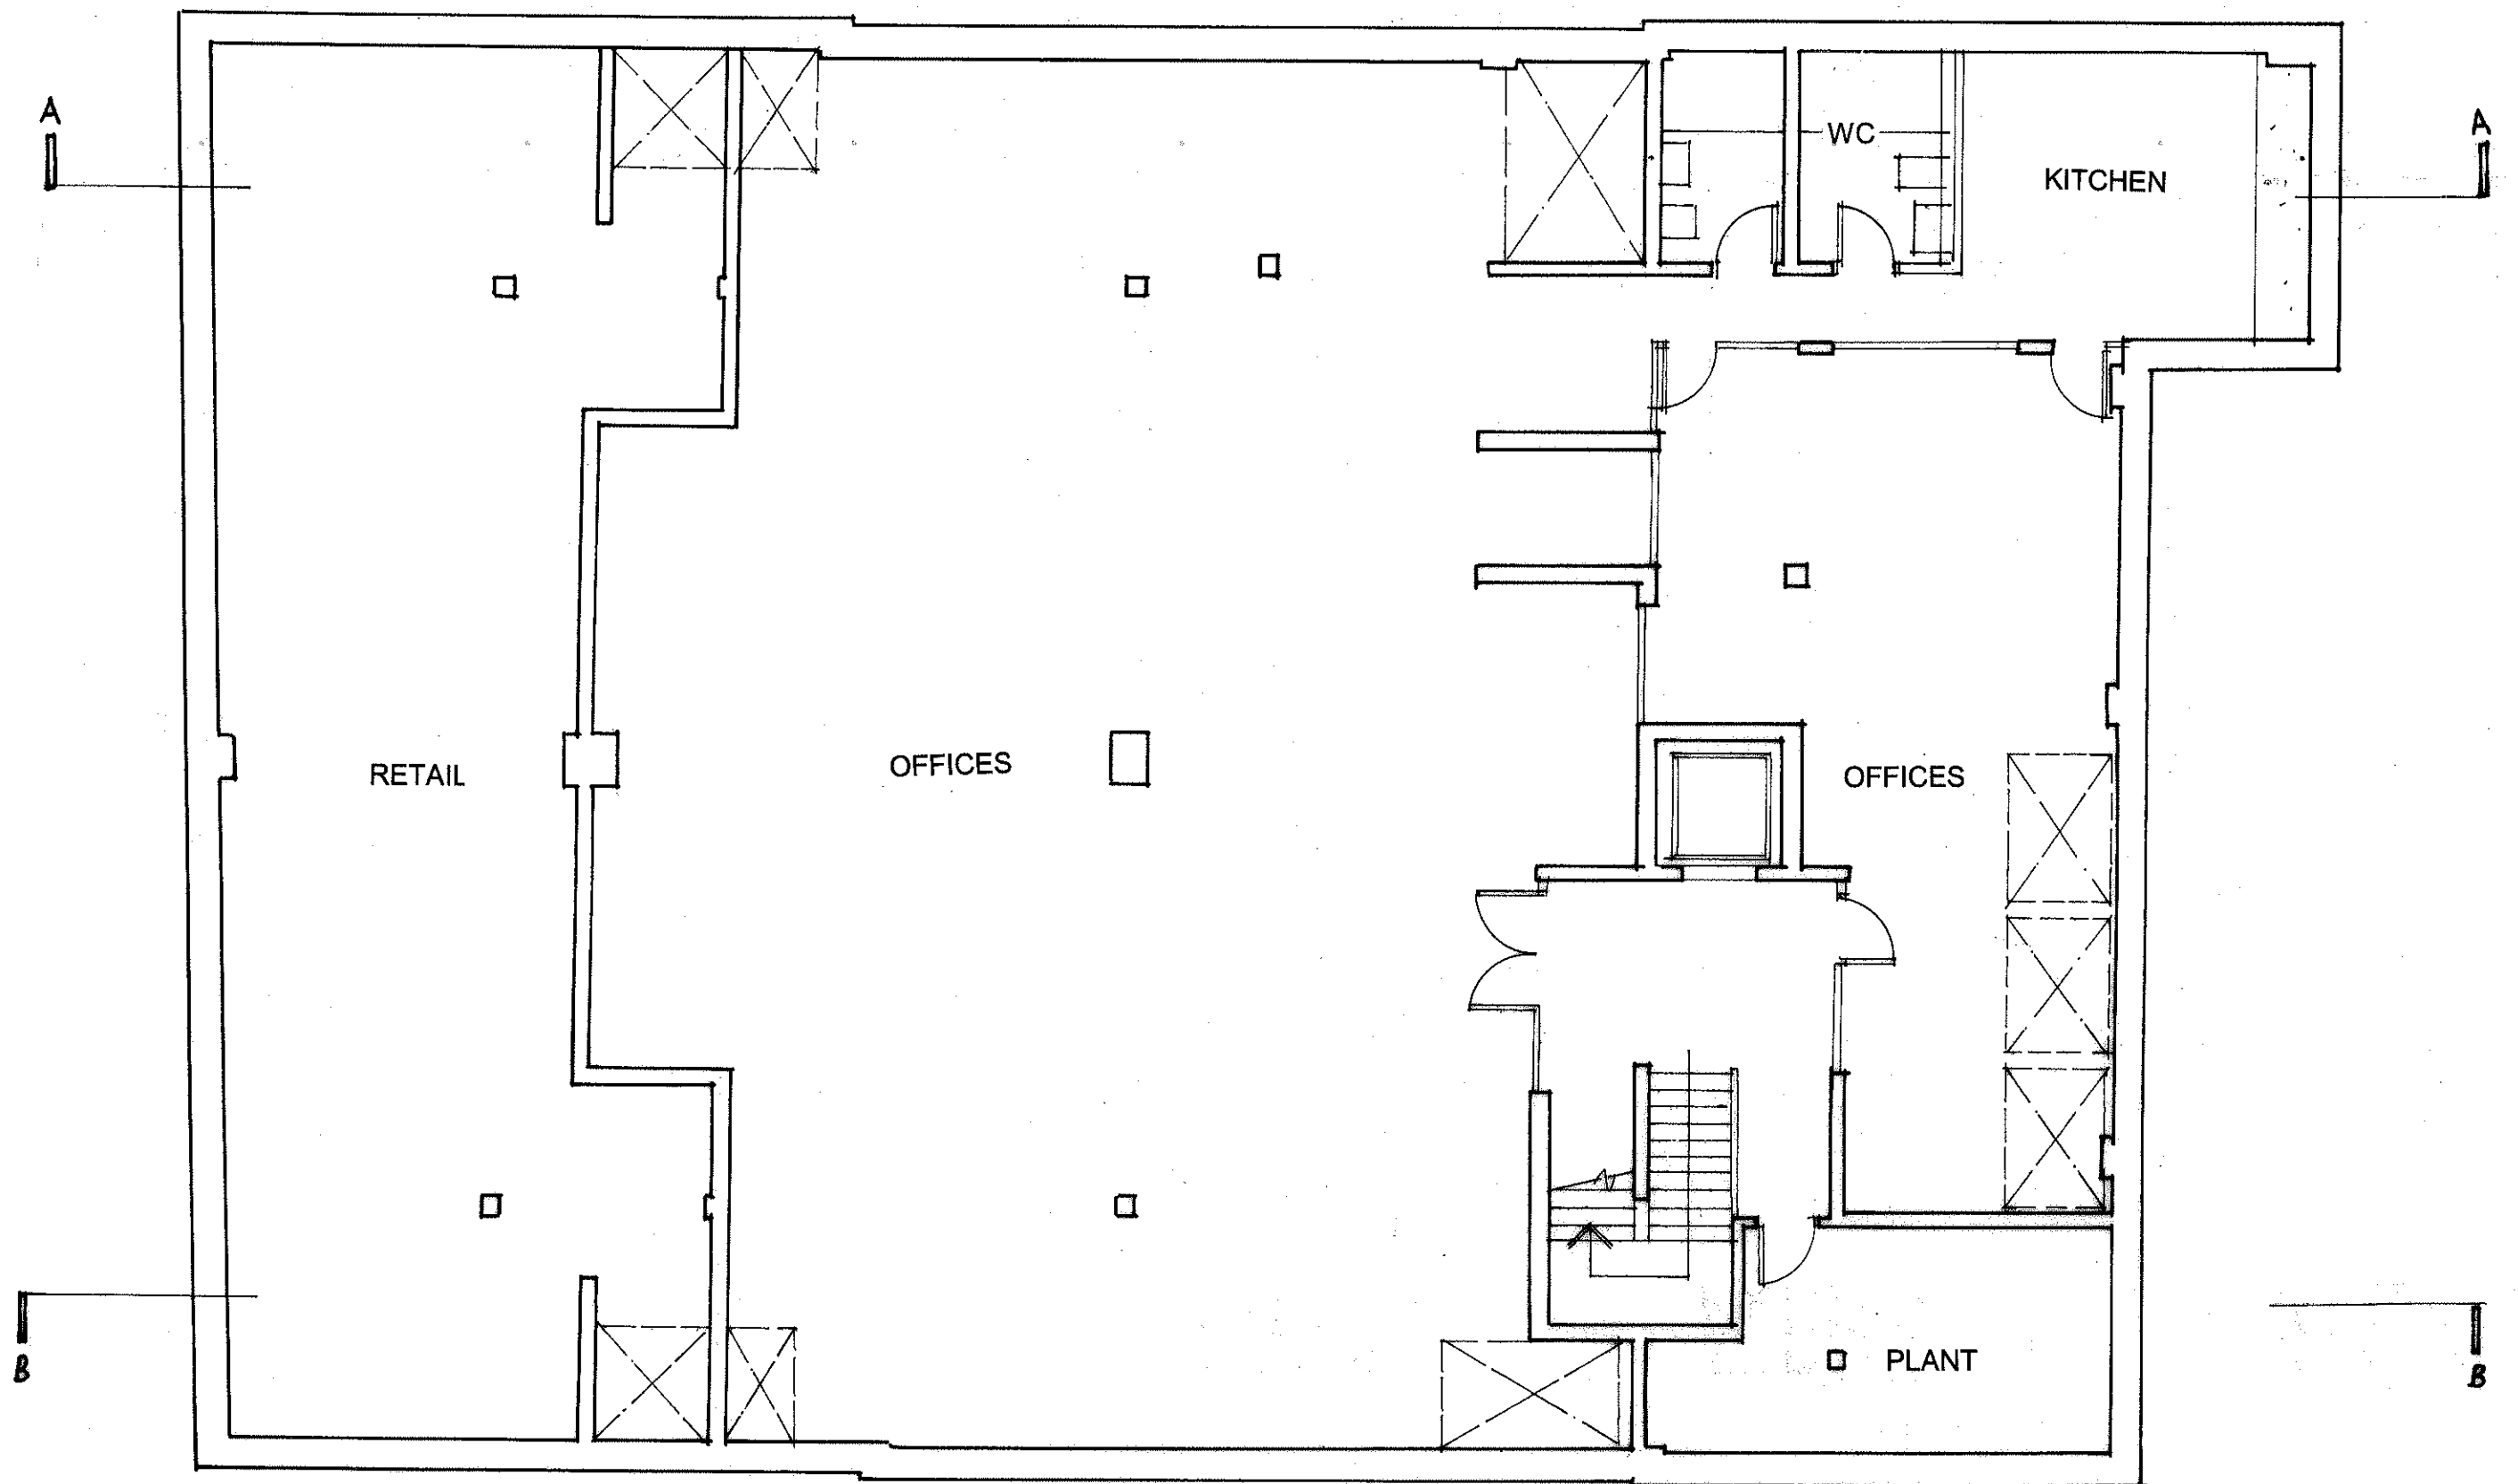



0 5m

**archplan**

**architects and property management**

1 Millfield Place, Highgate, London N6 6JP  
Tel: 020 8341 5628 e-mail: archplan@hotmail.com

Date

Oct 2013

Drawn by

Checked by

Scale

1:100  
At A3

Project


**43 – 47 KING'S TERRACE  
LONDON NW1 0JR  
AS PROPOSED  
BASEMENT PLAN**

Title

Drawing no.

**KT/ 30**

Copyright  
Archplan 2013

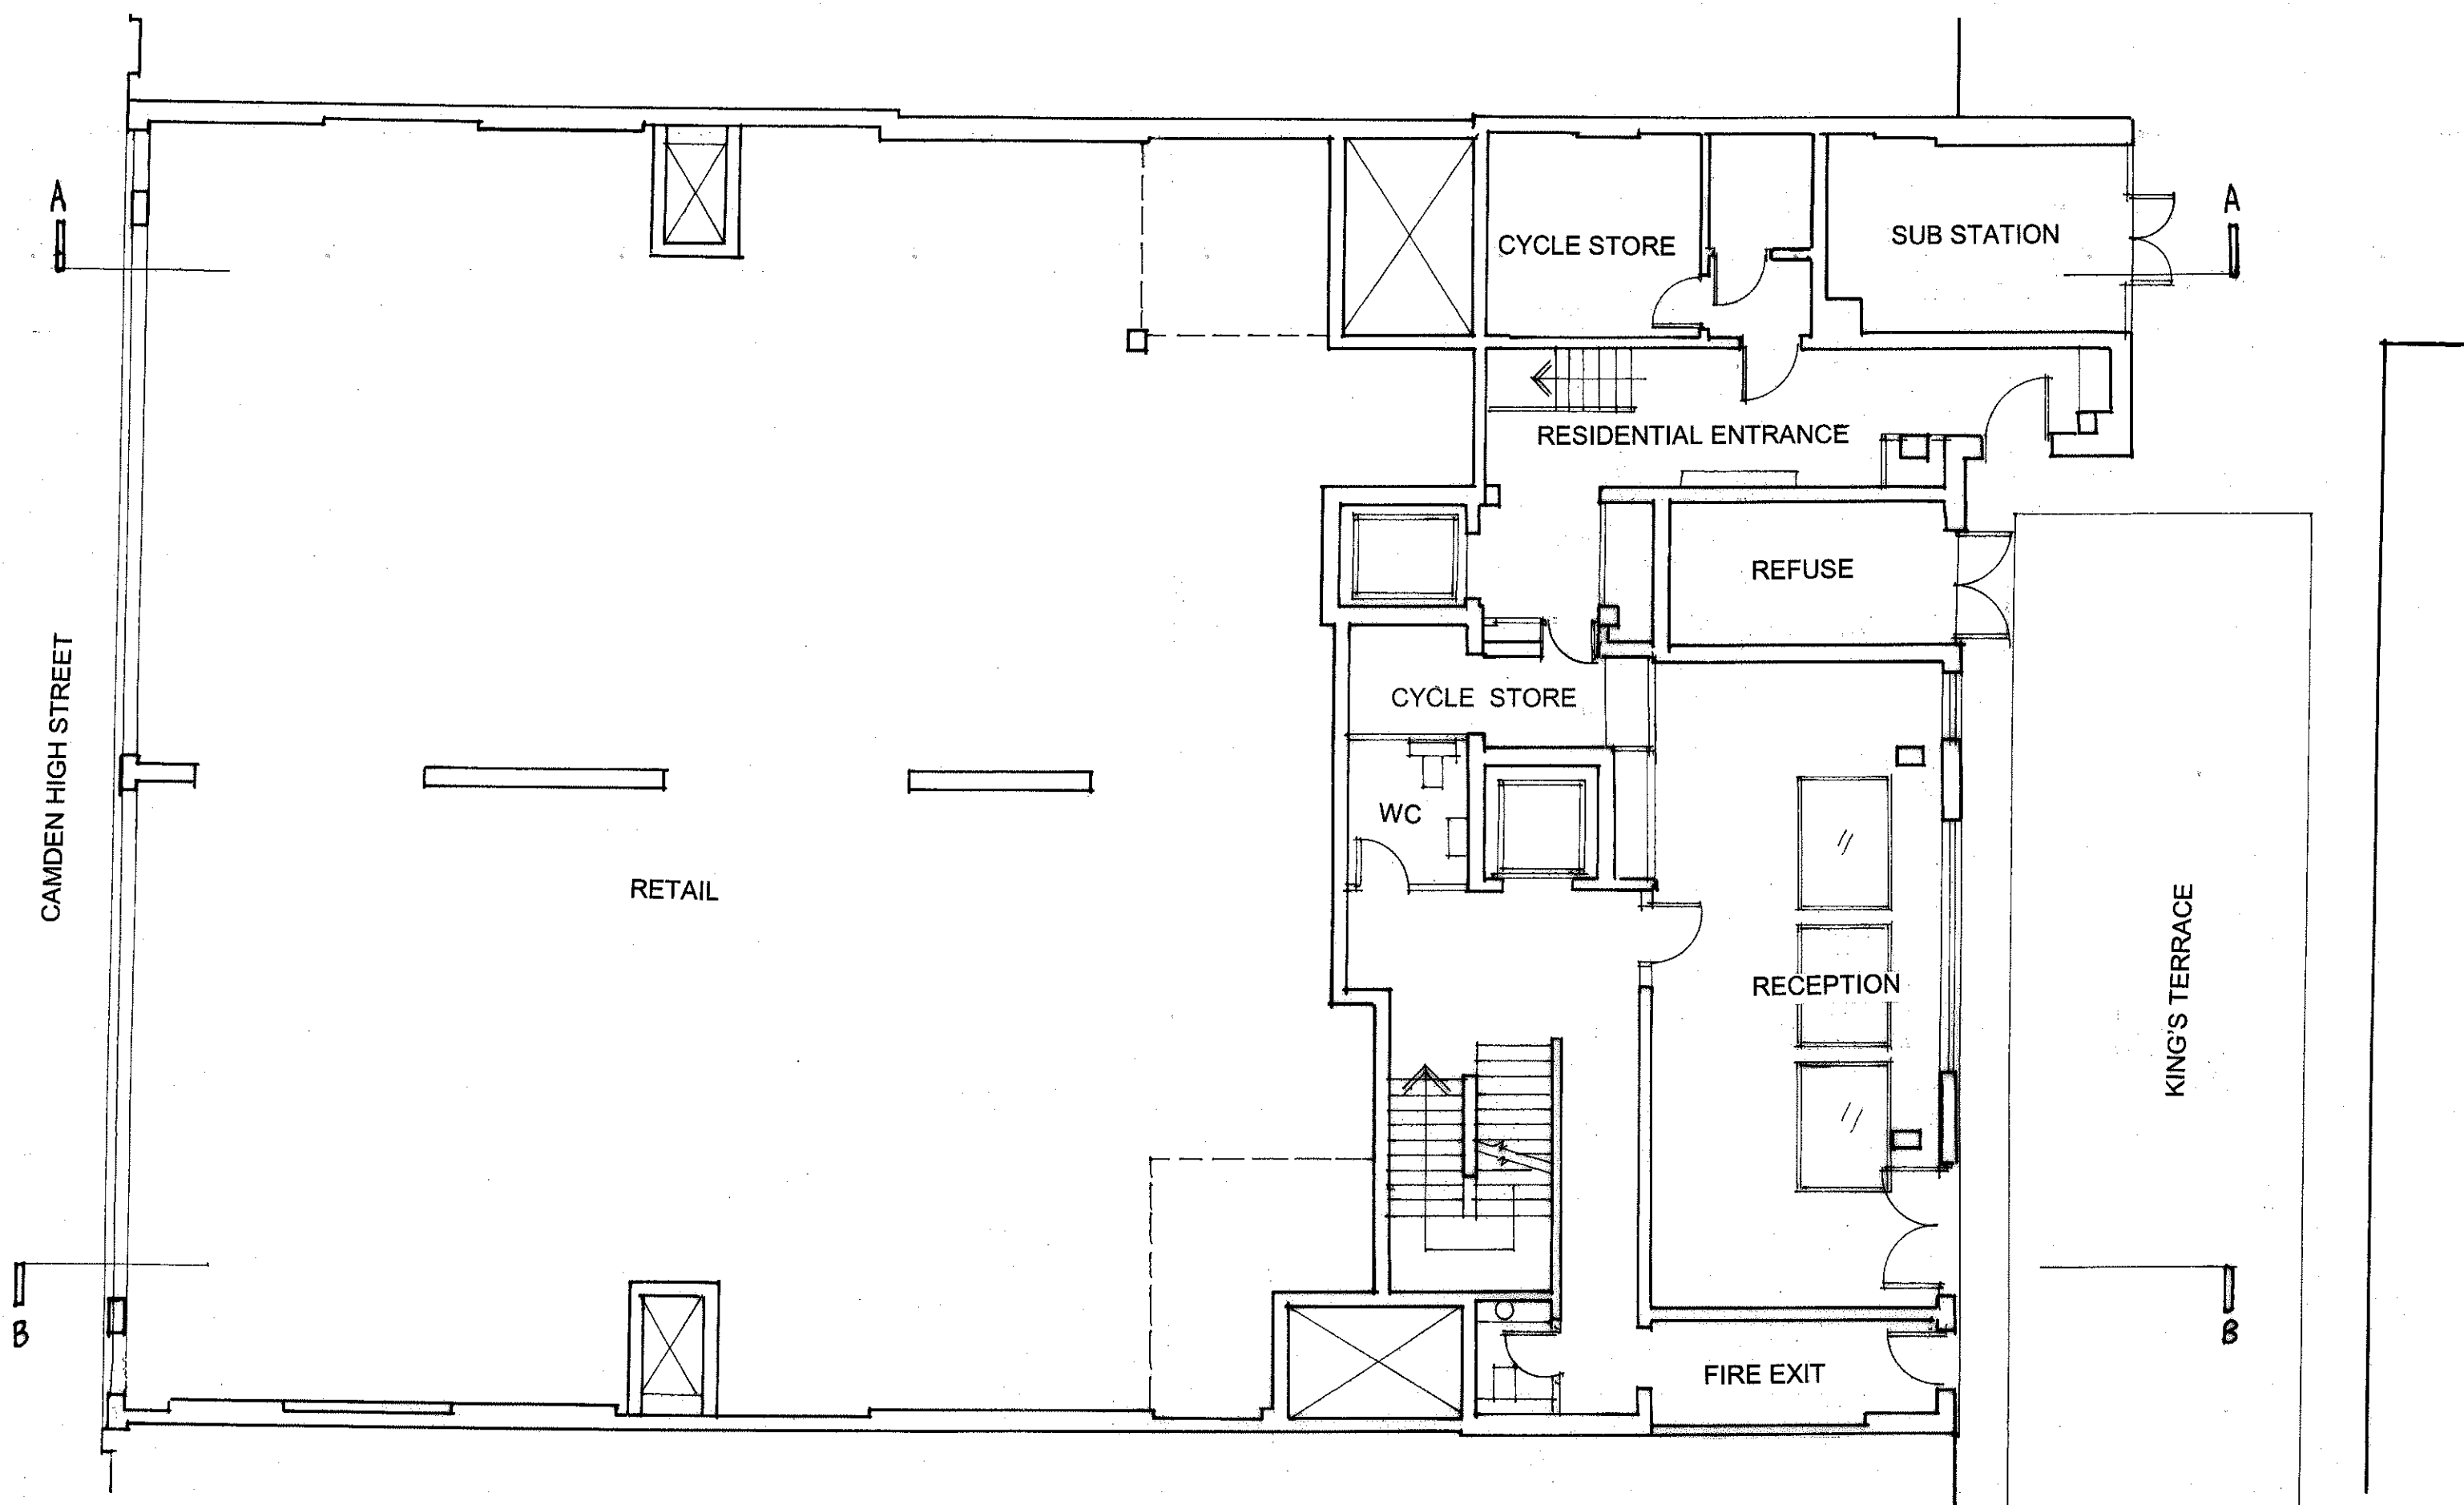

**archplan**

**architects and property management**

1 Millfield Place, Highgate, London N6 6JP  
Tel: 020 8341 5628 e-mail: archplan@hotmail.com

Date

Oct 2013

Drawn by

Checked by

Scale

1:100  
At A3

Project


43 – 47 KING'S TERRACE  
LONDON NW1 0JR  
**AS PROPOSED  
GROUND FLOOR PLAN**

Title

Drawing no.

KT/ 31

Copyright  
Archplan 2013

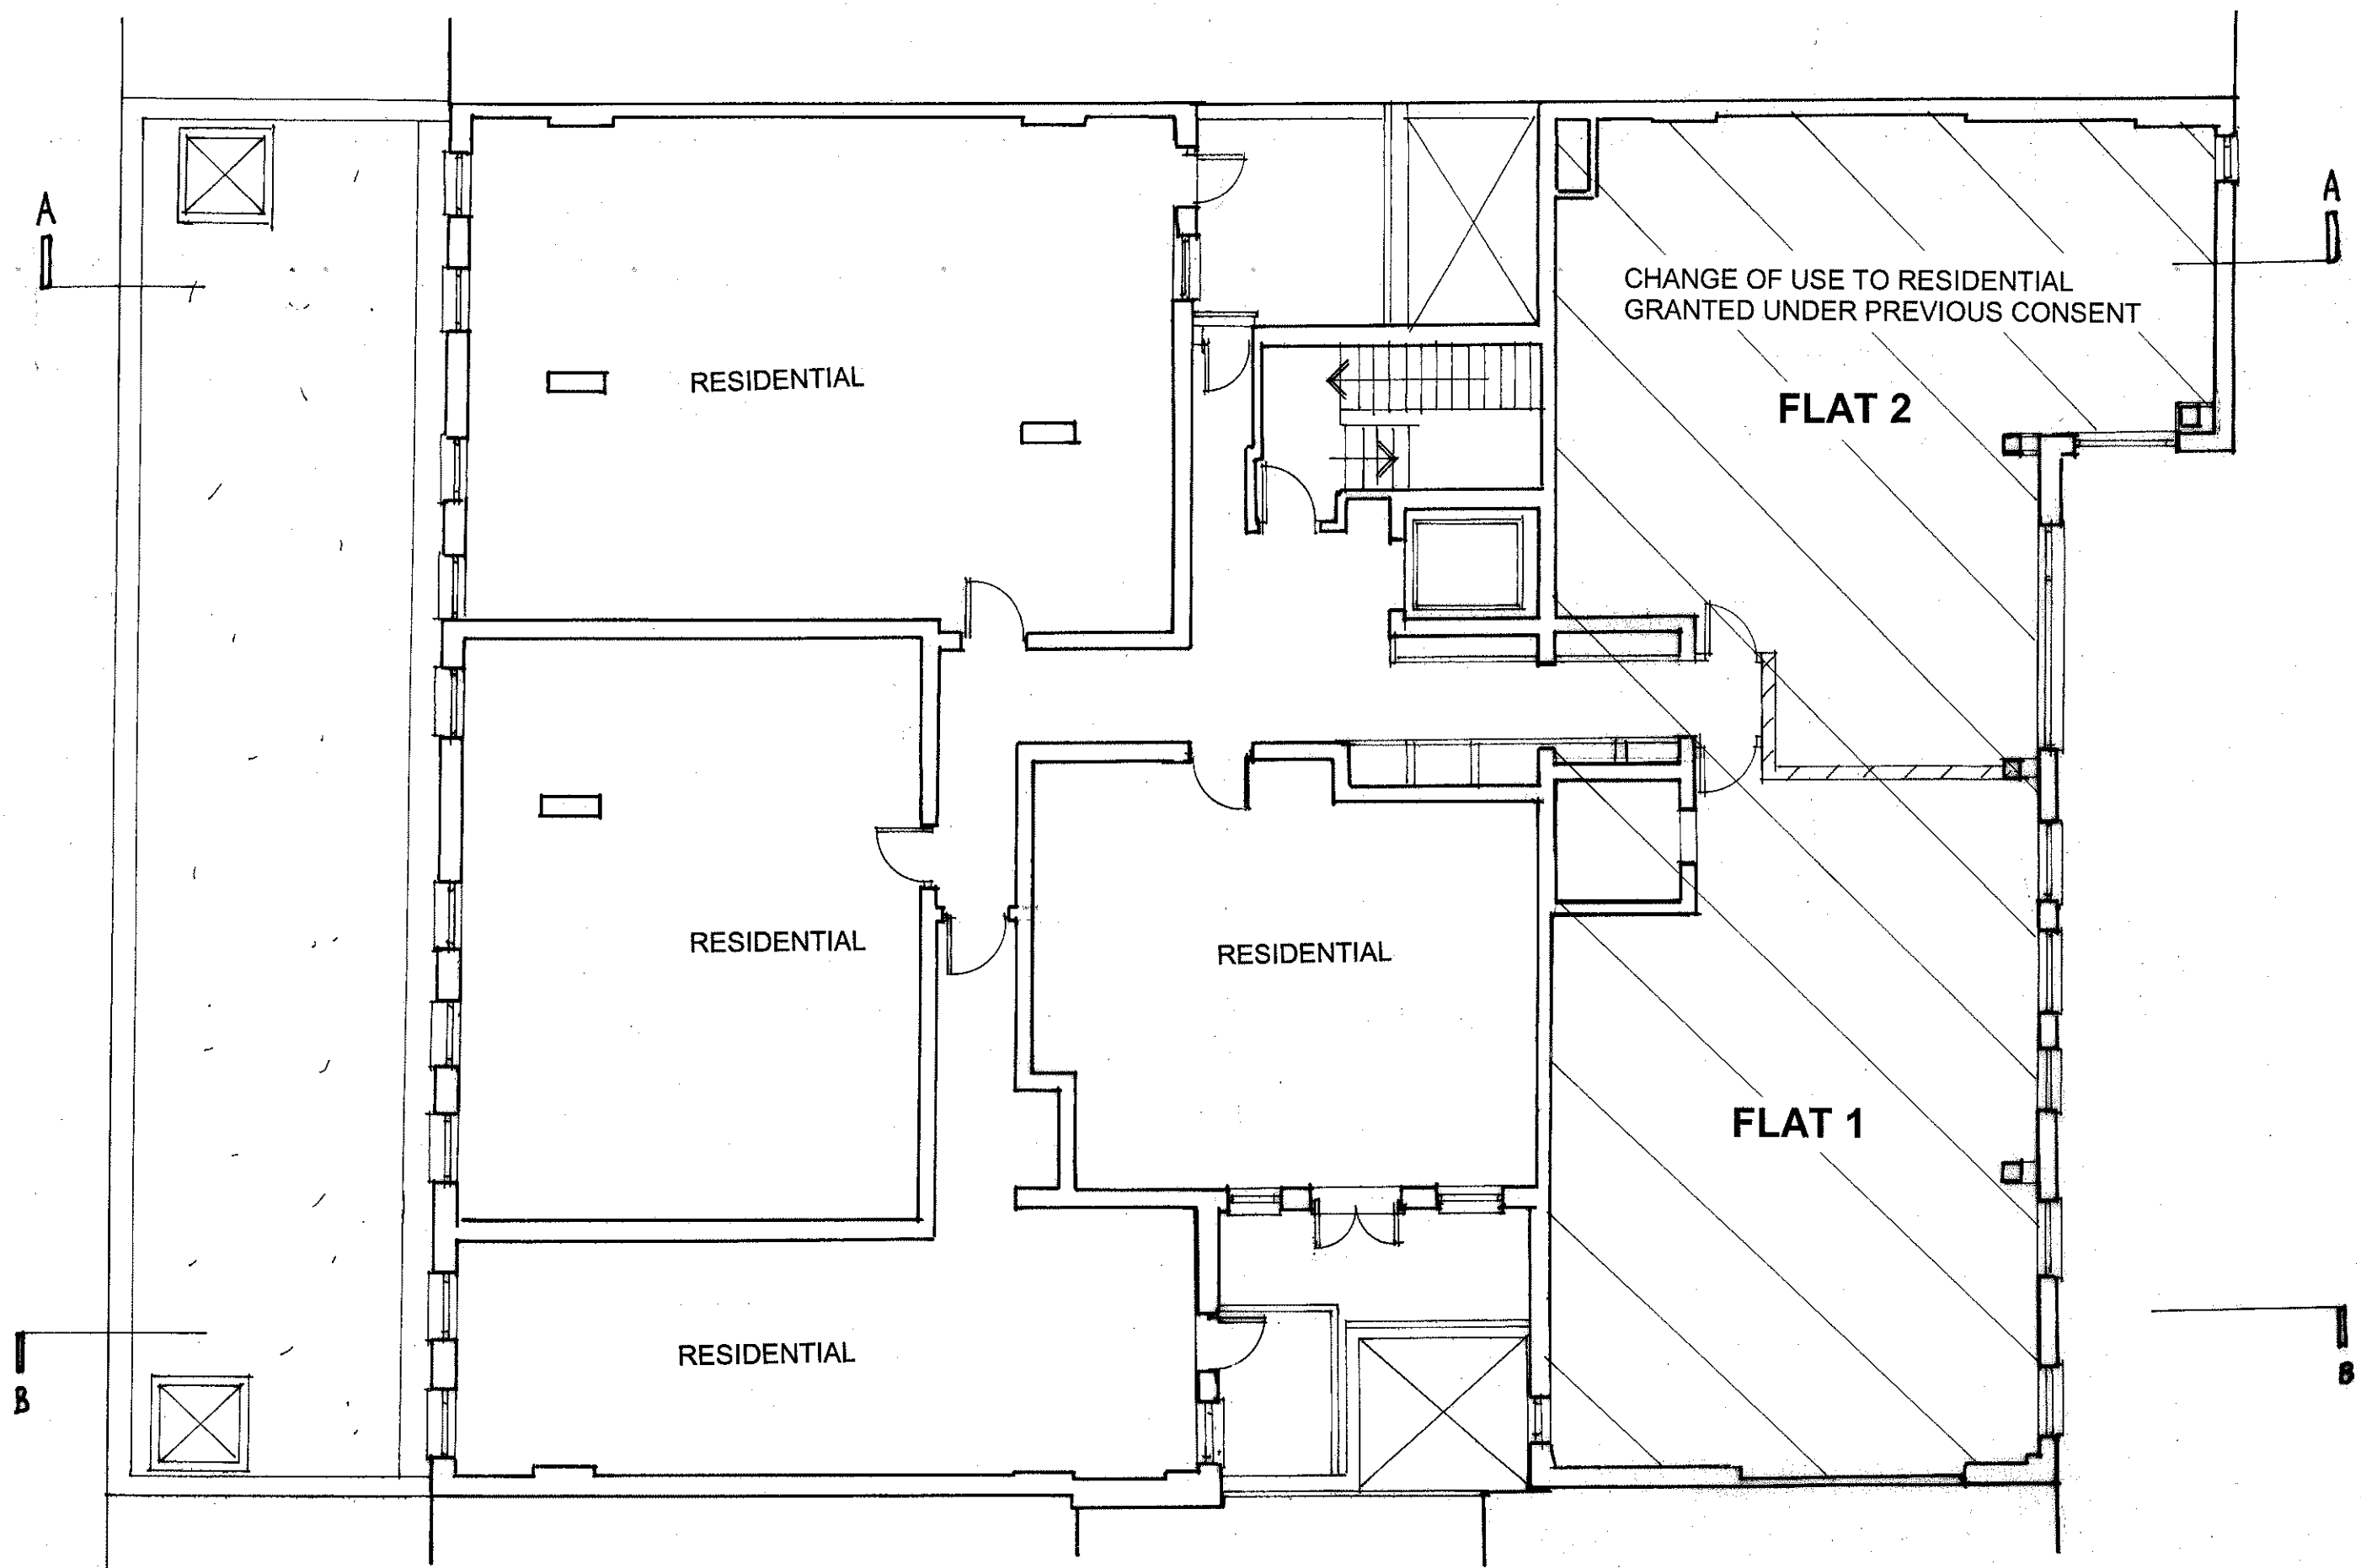

**archplan**

**architects and property management**


1 Millfield Place, Highgate, London N6 6JP  
Tel: 020 8341 5628 e-mail: archplan@hotmail.com

Date  
Oct 2013  
Drawn by  
Checked by

Scale  
1:100  
At A3

Project  
43 – 47 KING'S TERRACE  
LONDON NW1 0JR  
**AS PROPOSED**  
**FIRST FLOOR PLAN**  
Title


Drawing no.  
KT/ 32  
Copyright  
Archplan 2013

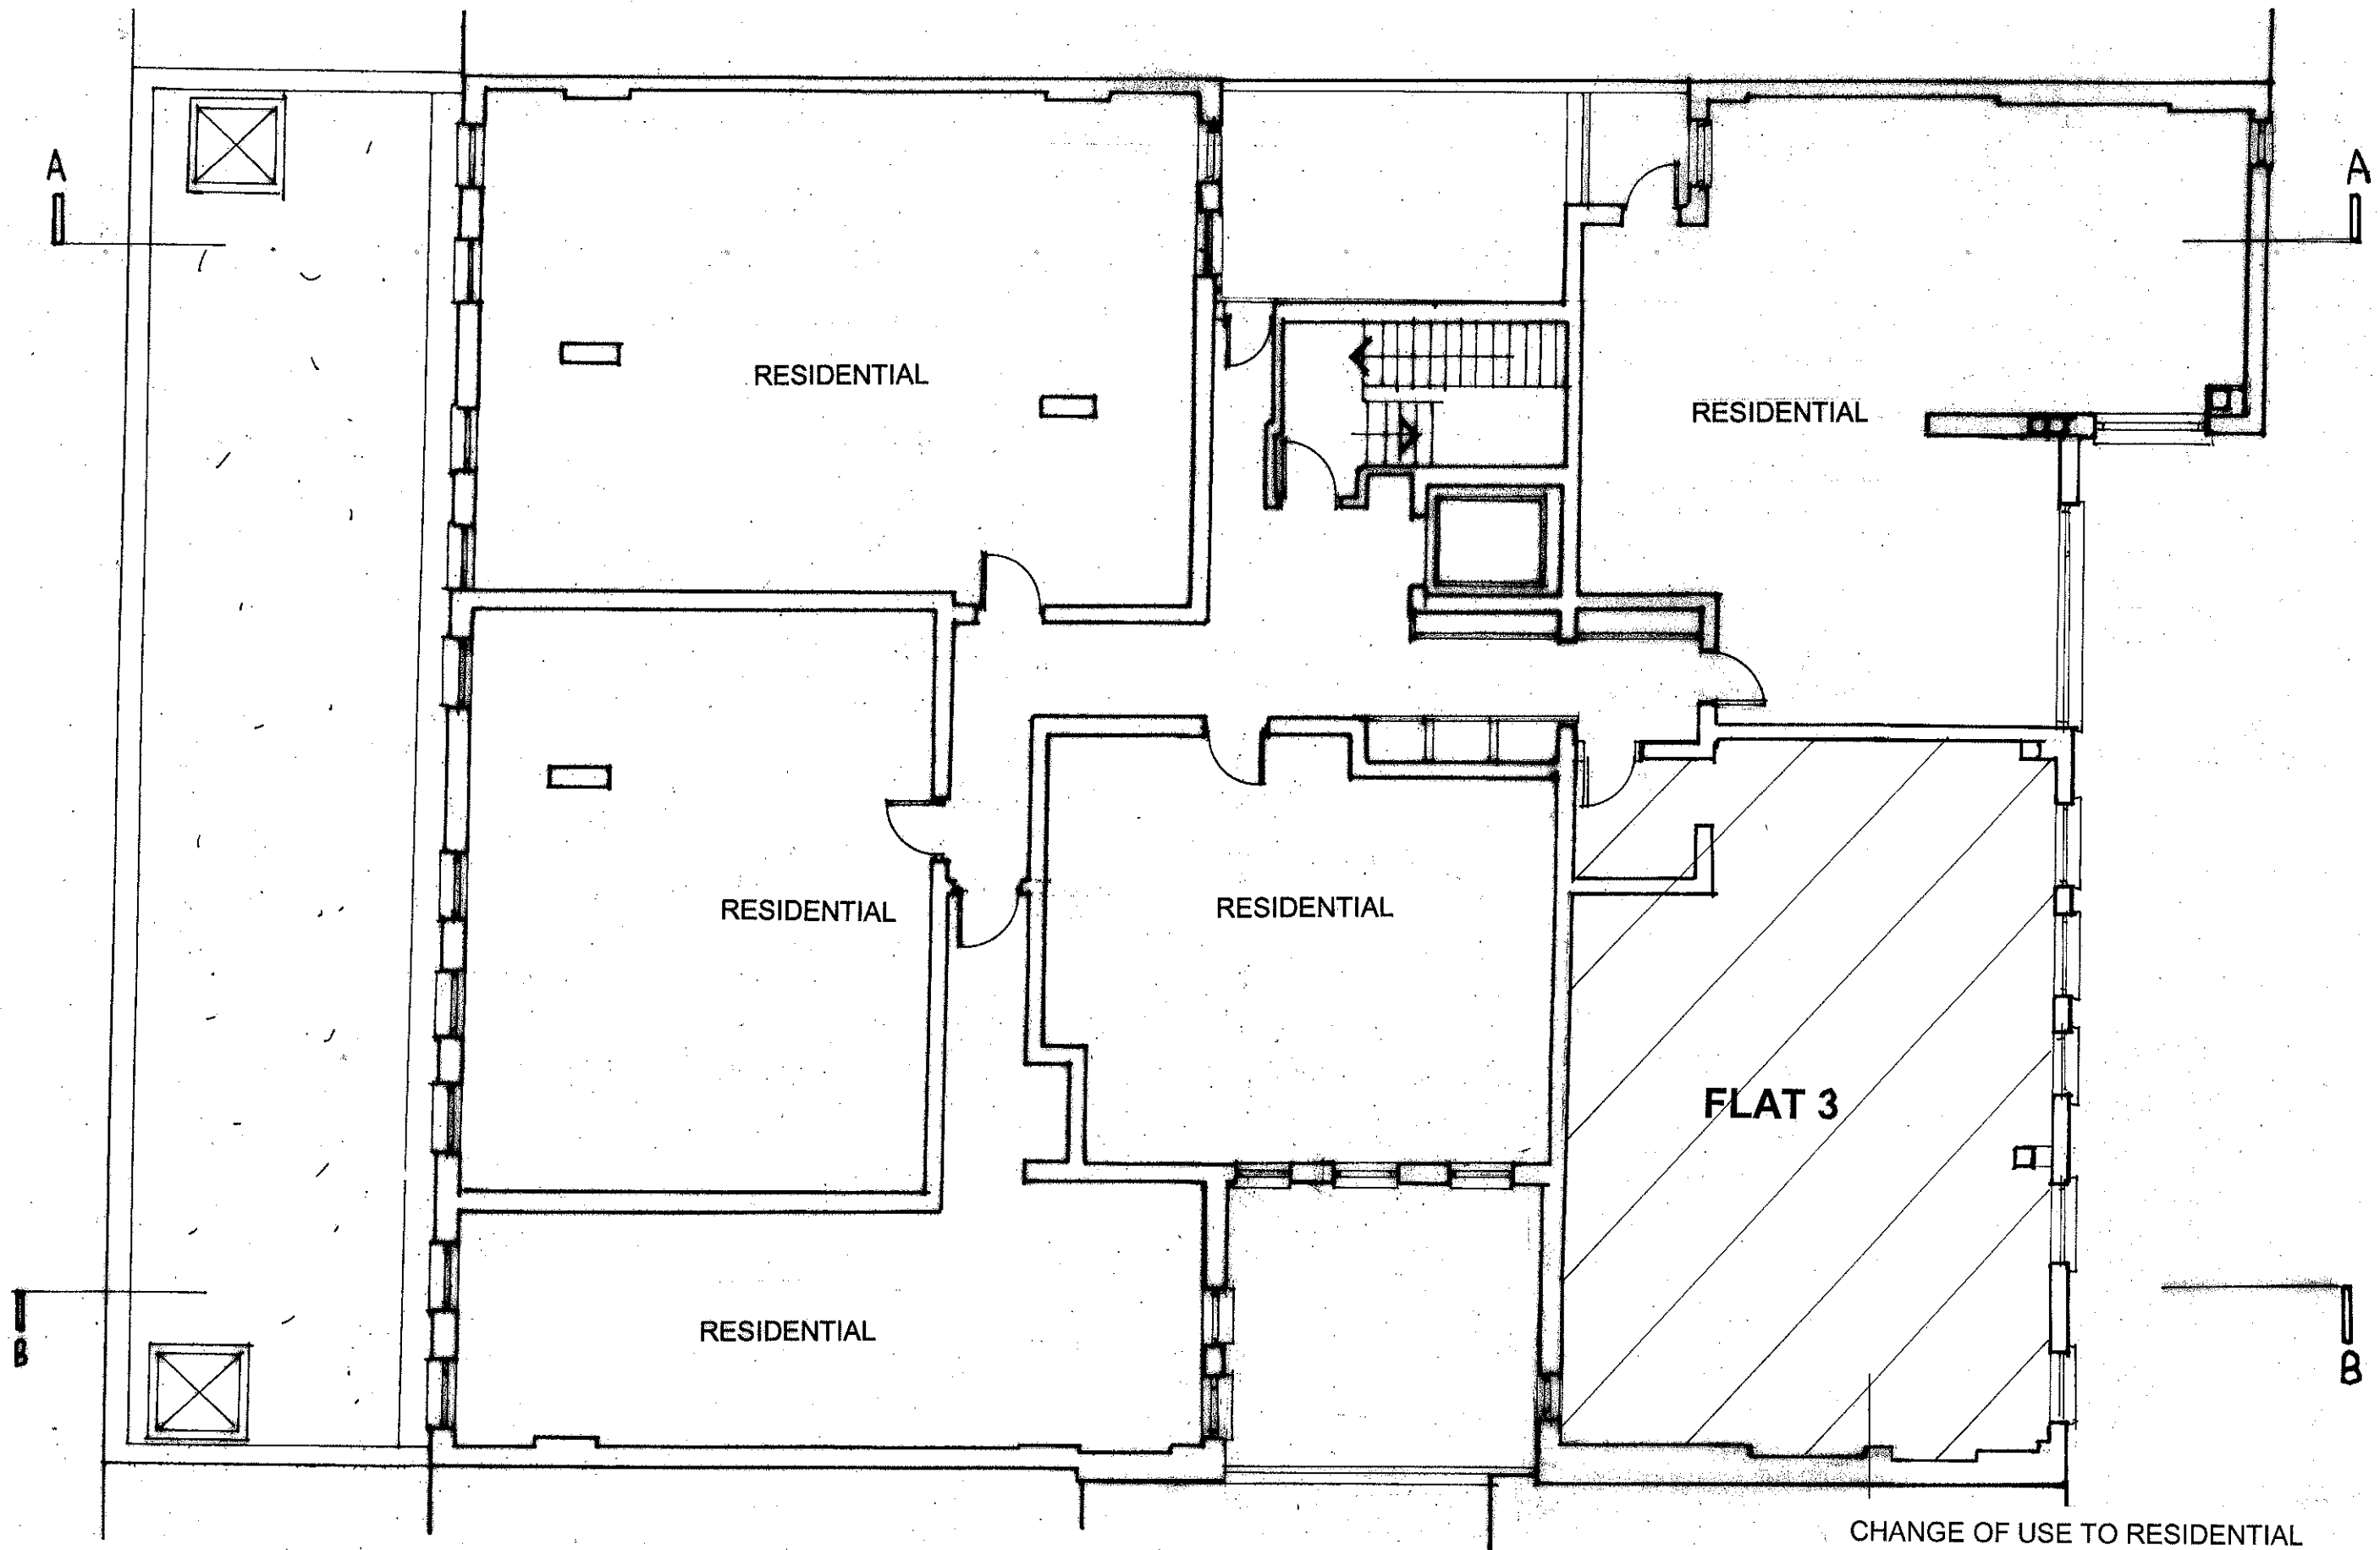

CHANGE OF USE TO RESIDENTIAL  
GRANTED UNDER PREVIOUS CONSENT

0 5m

<p><b>archplan</b> architects and property management 1 Millfield Place, Highgate, London N6 6JP Tel: 020 8341 5628 e-mail: archplan@hotmail.com</p>	<p>Date Oct 2013 Drawn by Checked by</p>	<p>Scale 1:100 At A3</p>	<p>Project 43 – 47 KING'S TERRACE LONDON NW1 0JR <b>AS PROPOSED</b> <b>SECOND FLOOR PLAN</b></p>	<p>Drawing no. KT/ 33 Copyright Archplan 2013</p>
--	--	----------------------------------	--	---

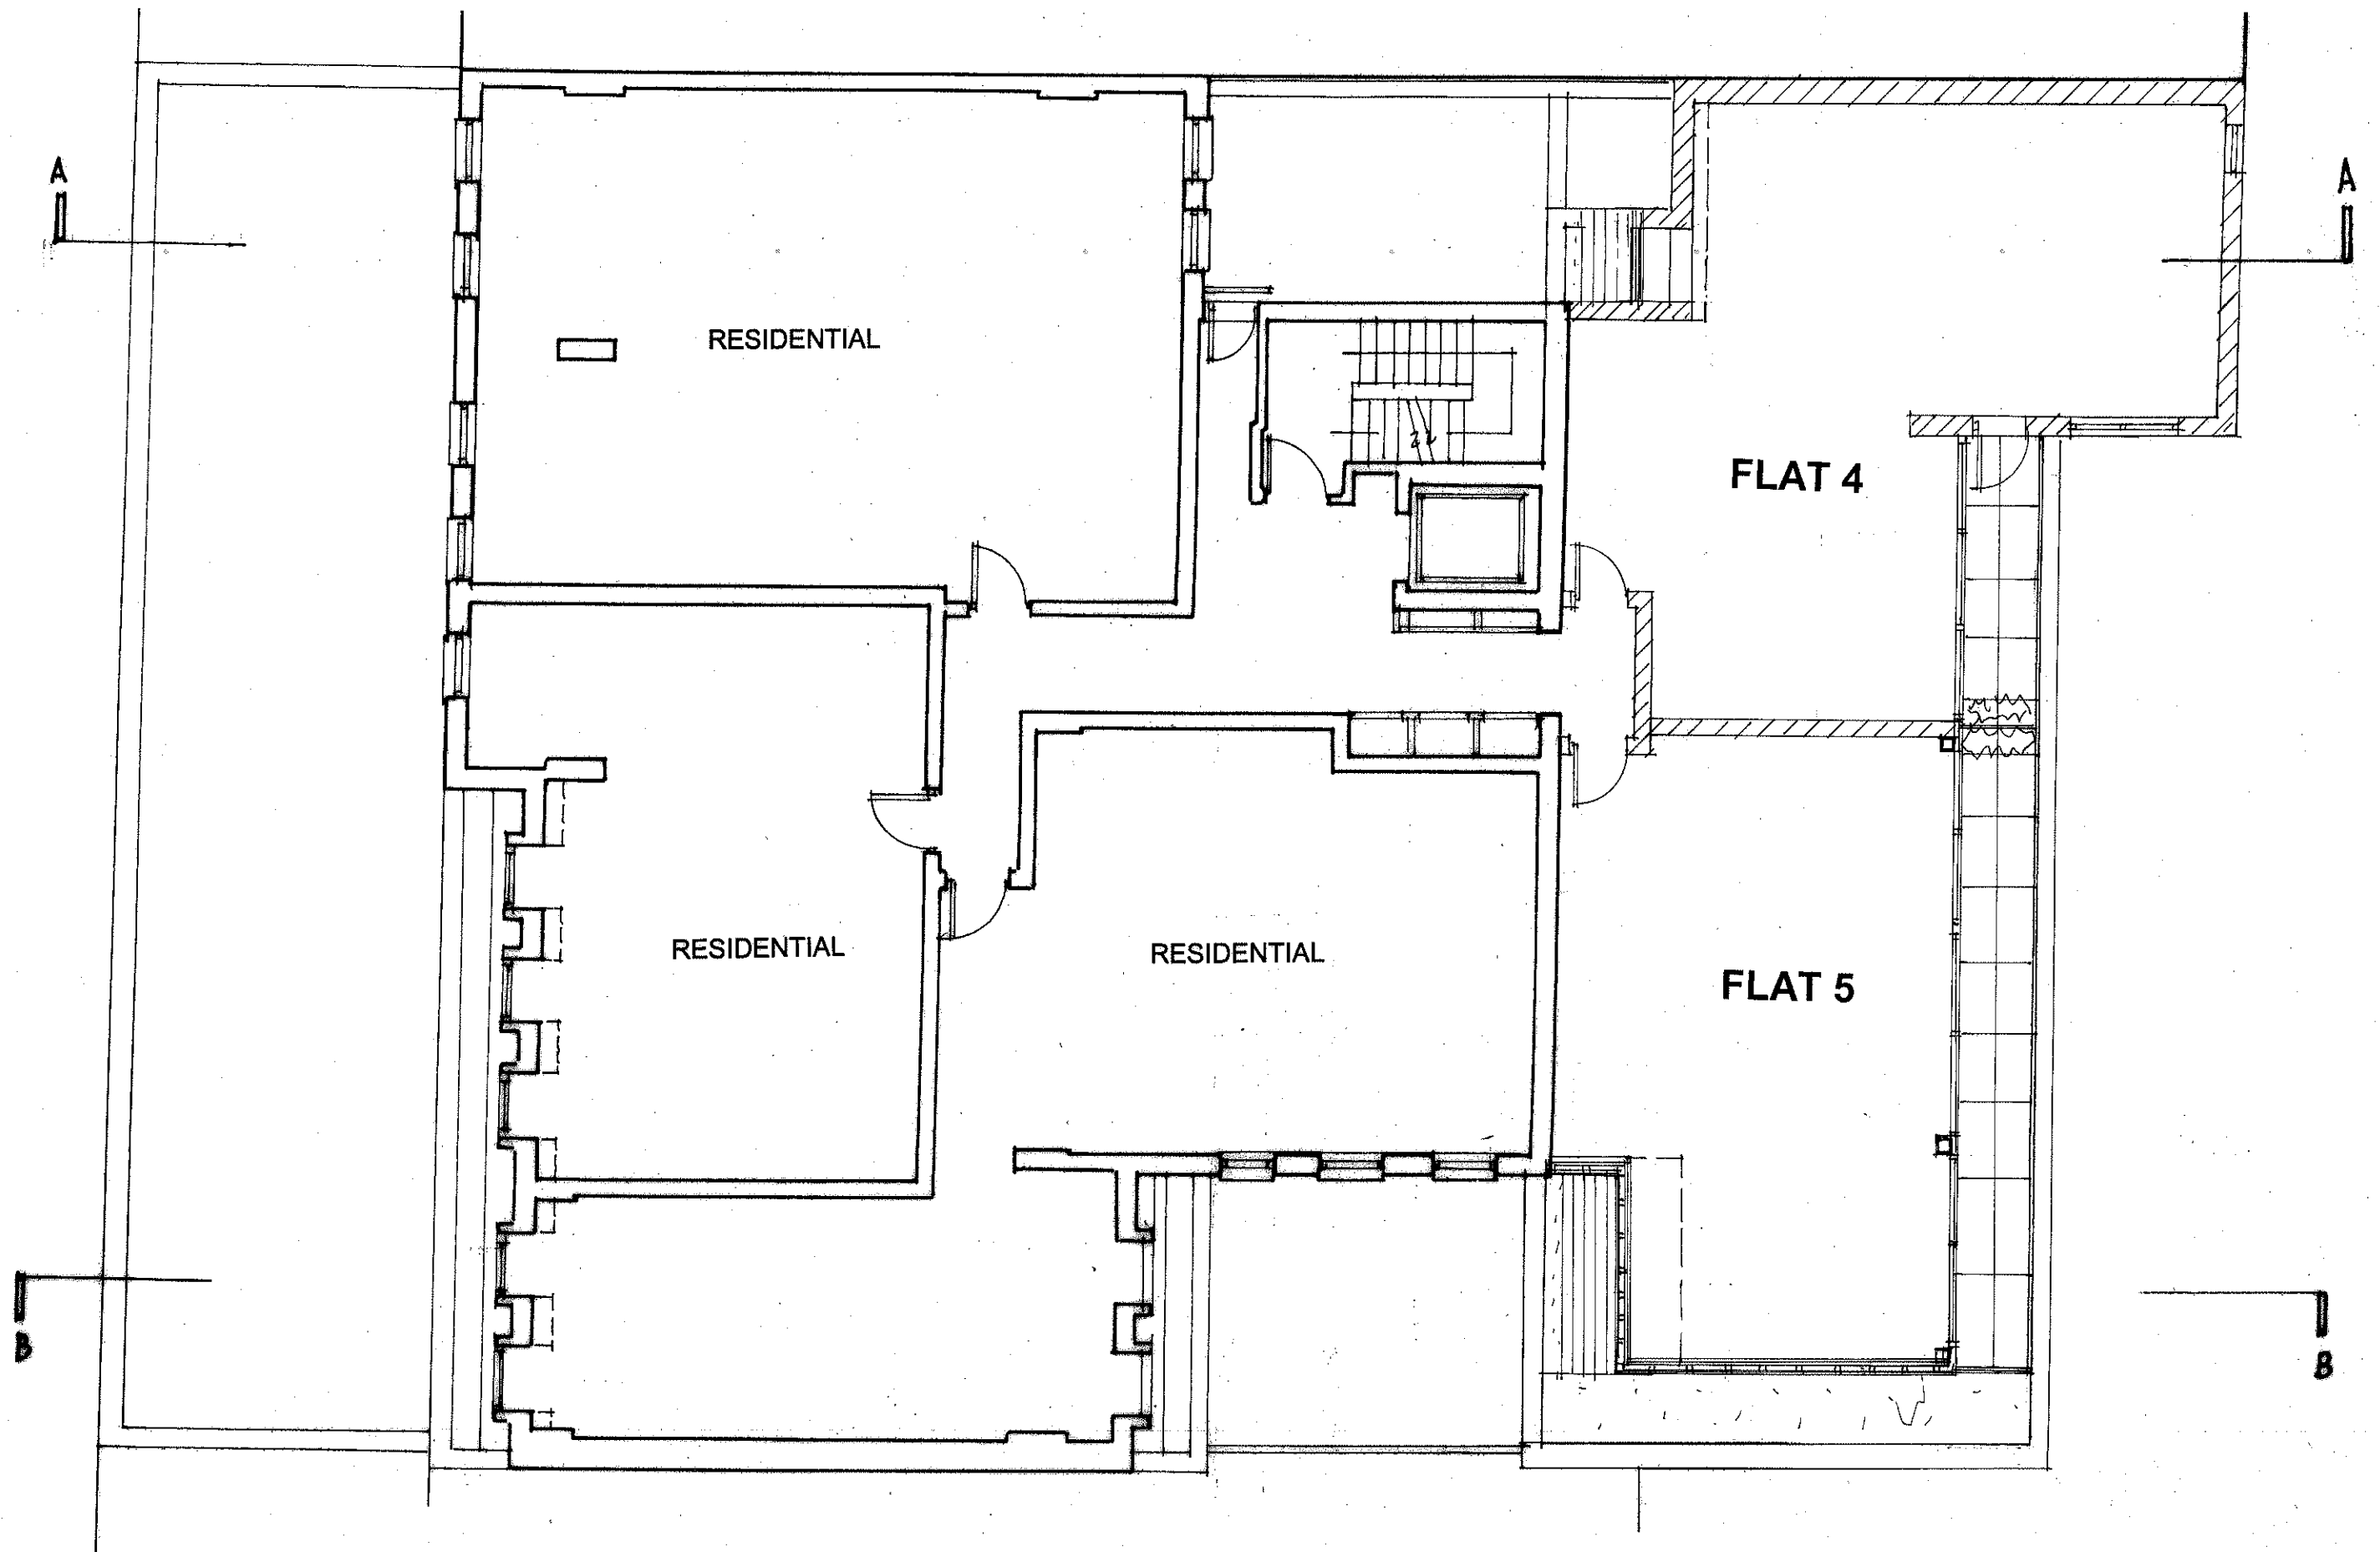

0 5M

**archplan**

**architects and property management**

1 Millfield Place, Highgate, London N6 6JP  
Tel: 020 8341 5628 e-mail: archplan@hotmail.com

Date

Oct 2013

Drawn by

Checked by

Scale

1:100  
At A3

Project



**43 – 47 KING'S TERRACE  
LONDON NW1 0JR  
AS PROPOSED  
THIRD FLOOR PLAN**

Title

Drawing no.

**KT/ 34**

Copyright  
Archplan 2013

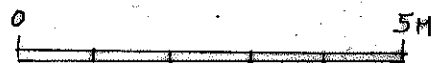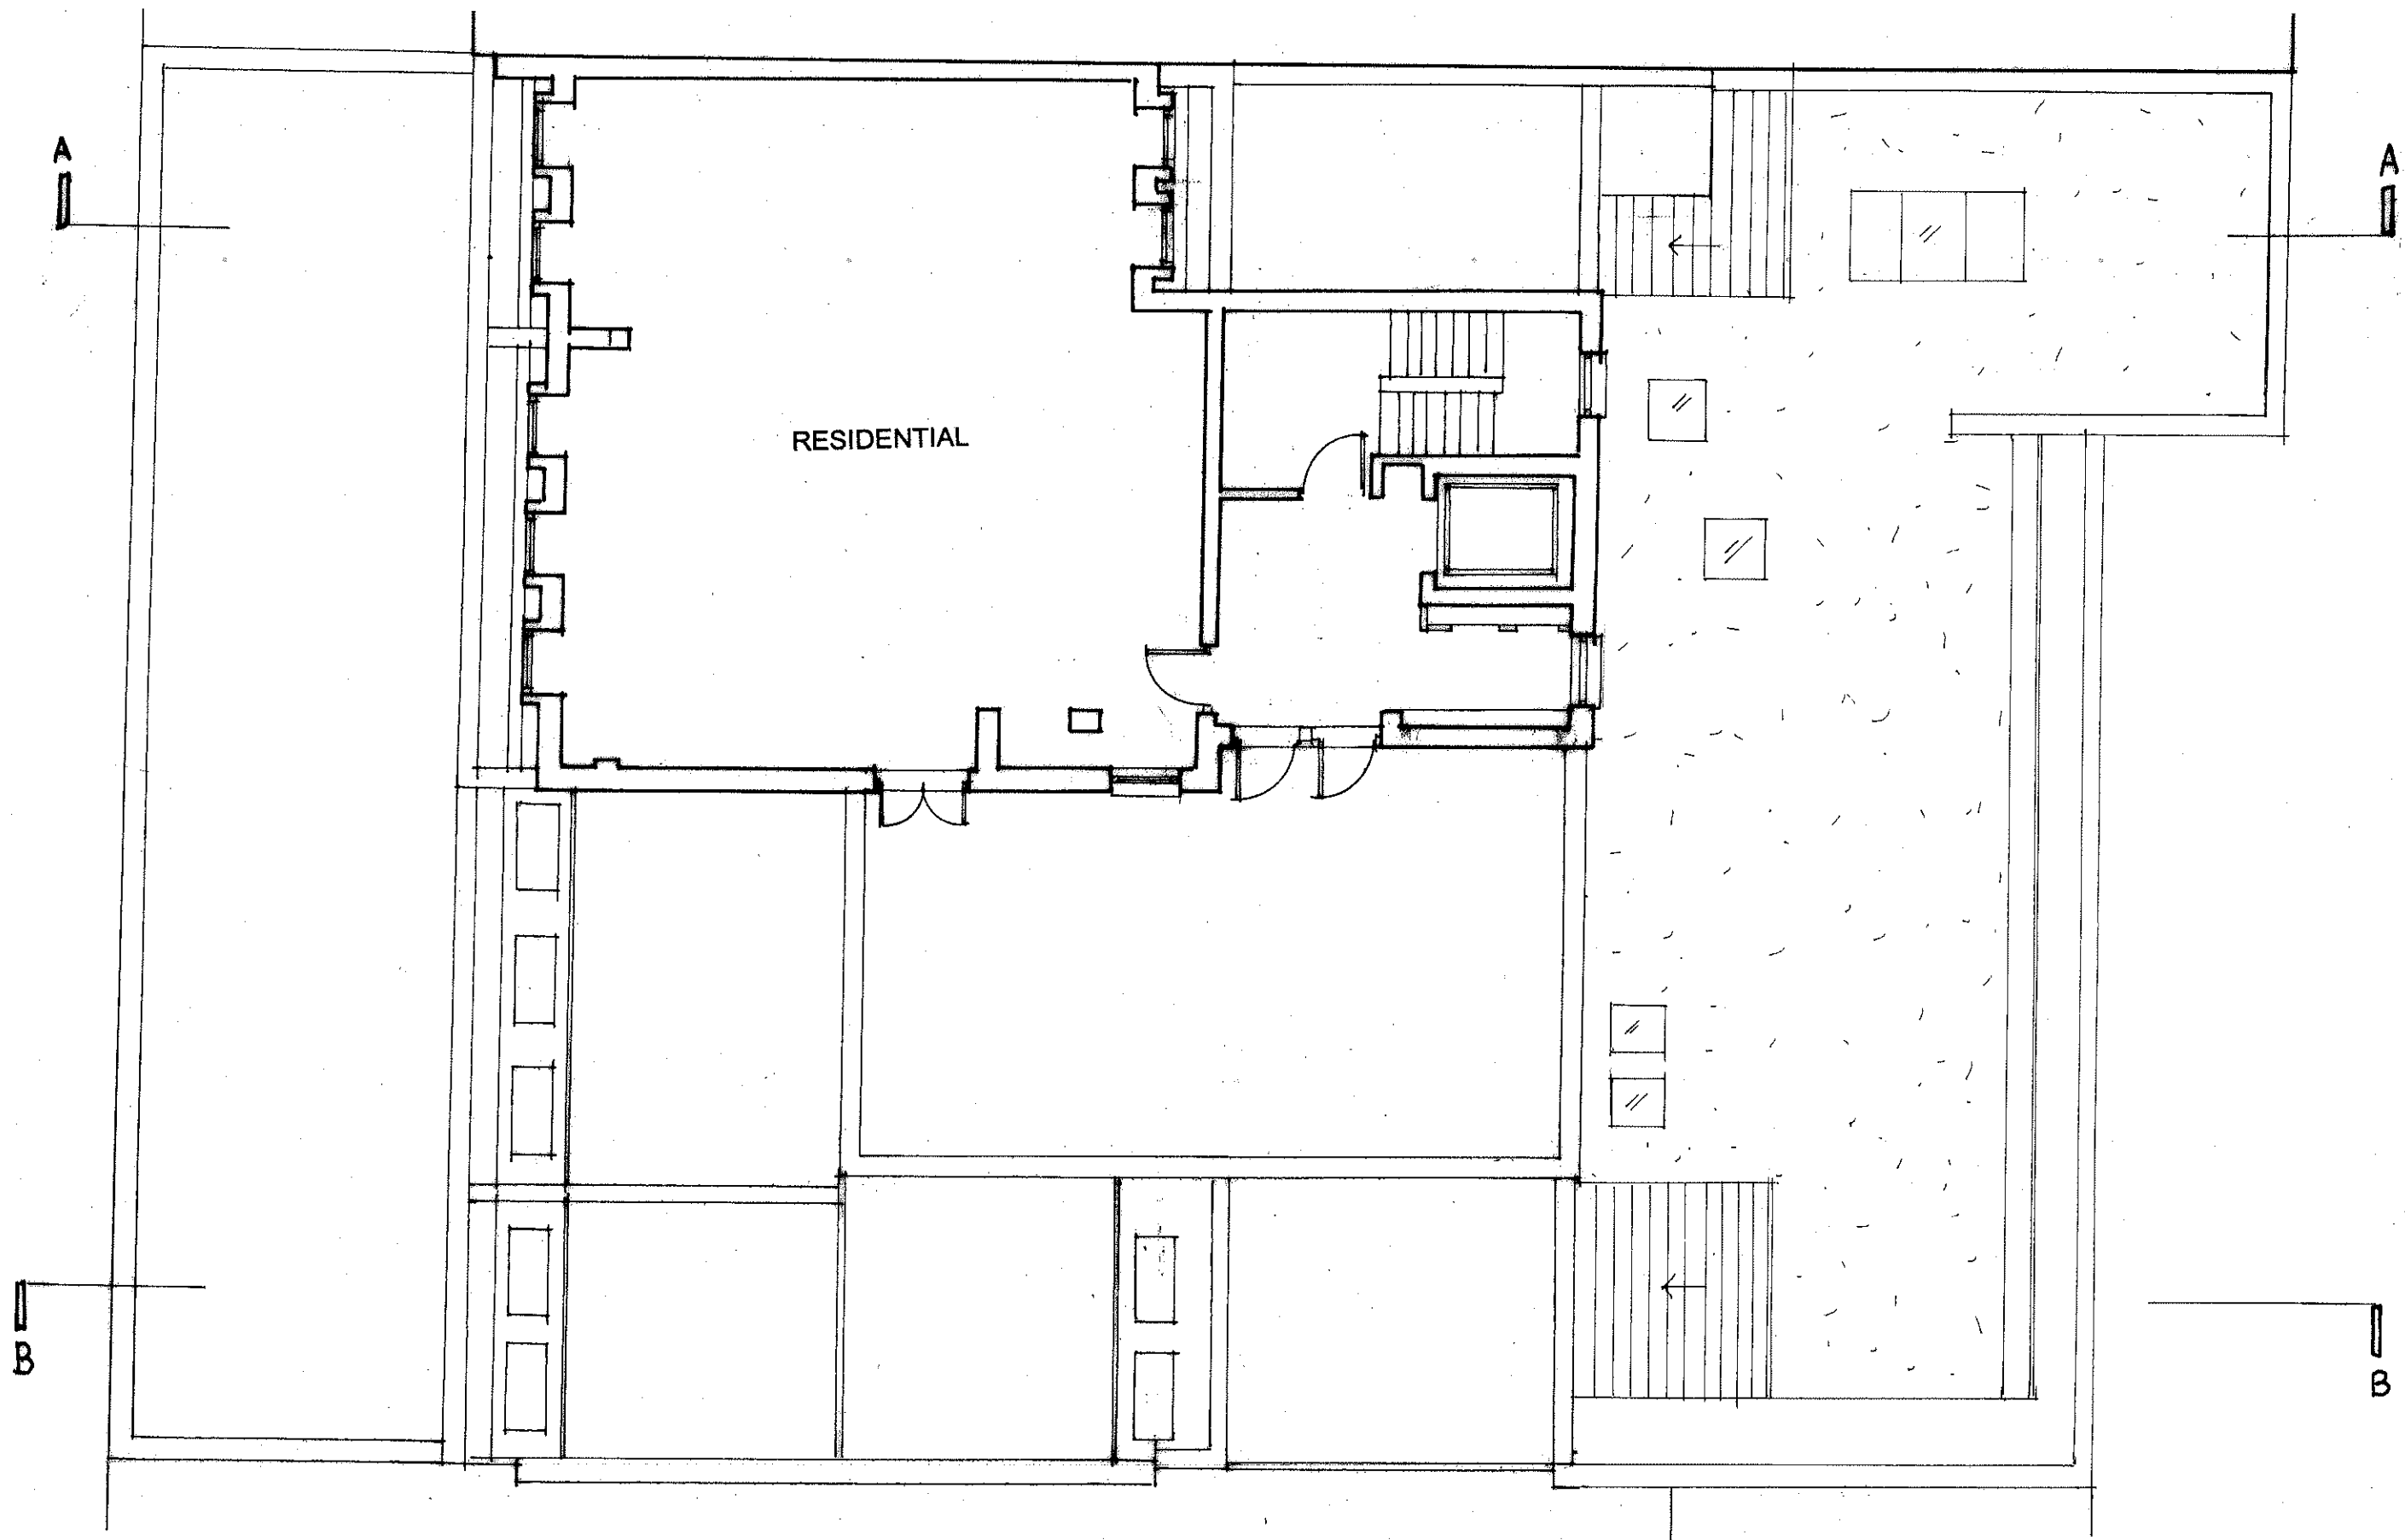

**archplan**

**architects and property management**

1 Millfield Place, Highgate, London N6 6JP  
Tel: 020 8341 5628 e-mail: archplan@hotmail.com

Date

Oct 2013

Drawn by

Checked by

Scale

1:100  
At A3

Project



**43 – 47 KING'S TERRACE  
LONDON NW1 0JR  
AS PROPOSED  
FOURTH FLOOR PLAN**

Title

Drawing no.

**KT/ 35**

Copyright  
Archplan 2013

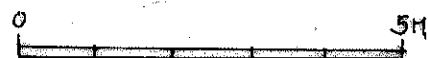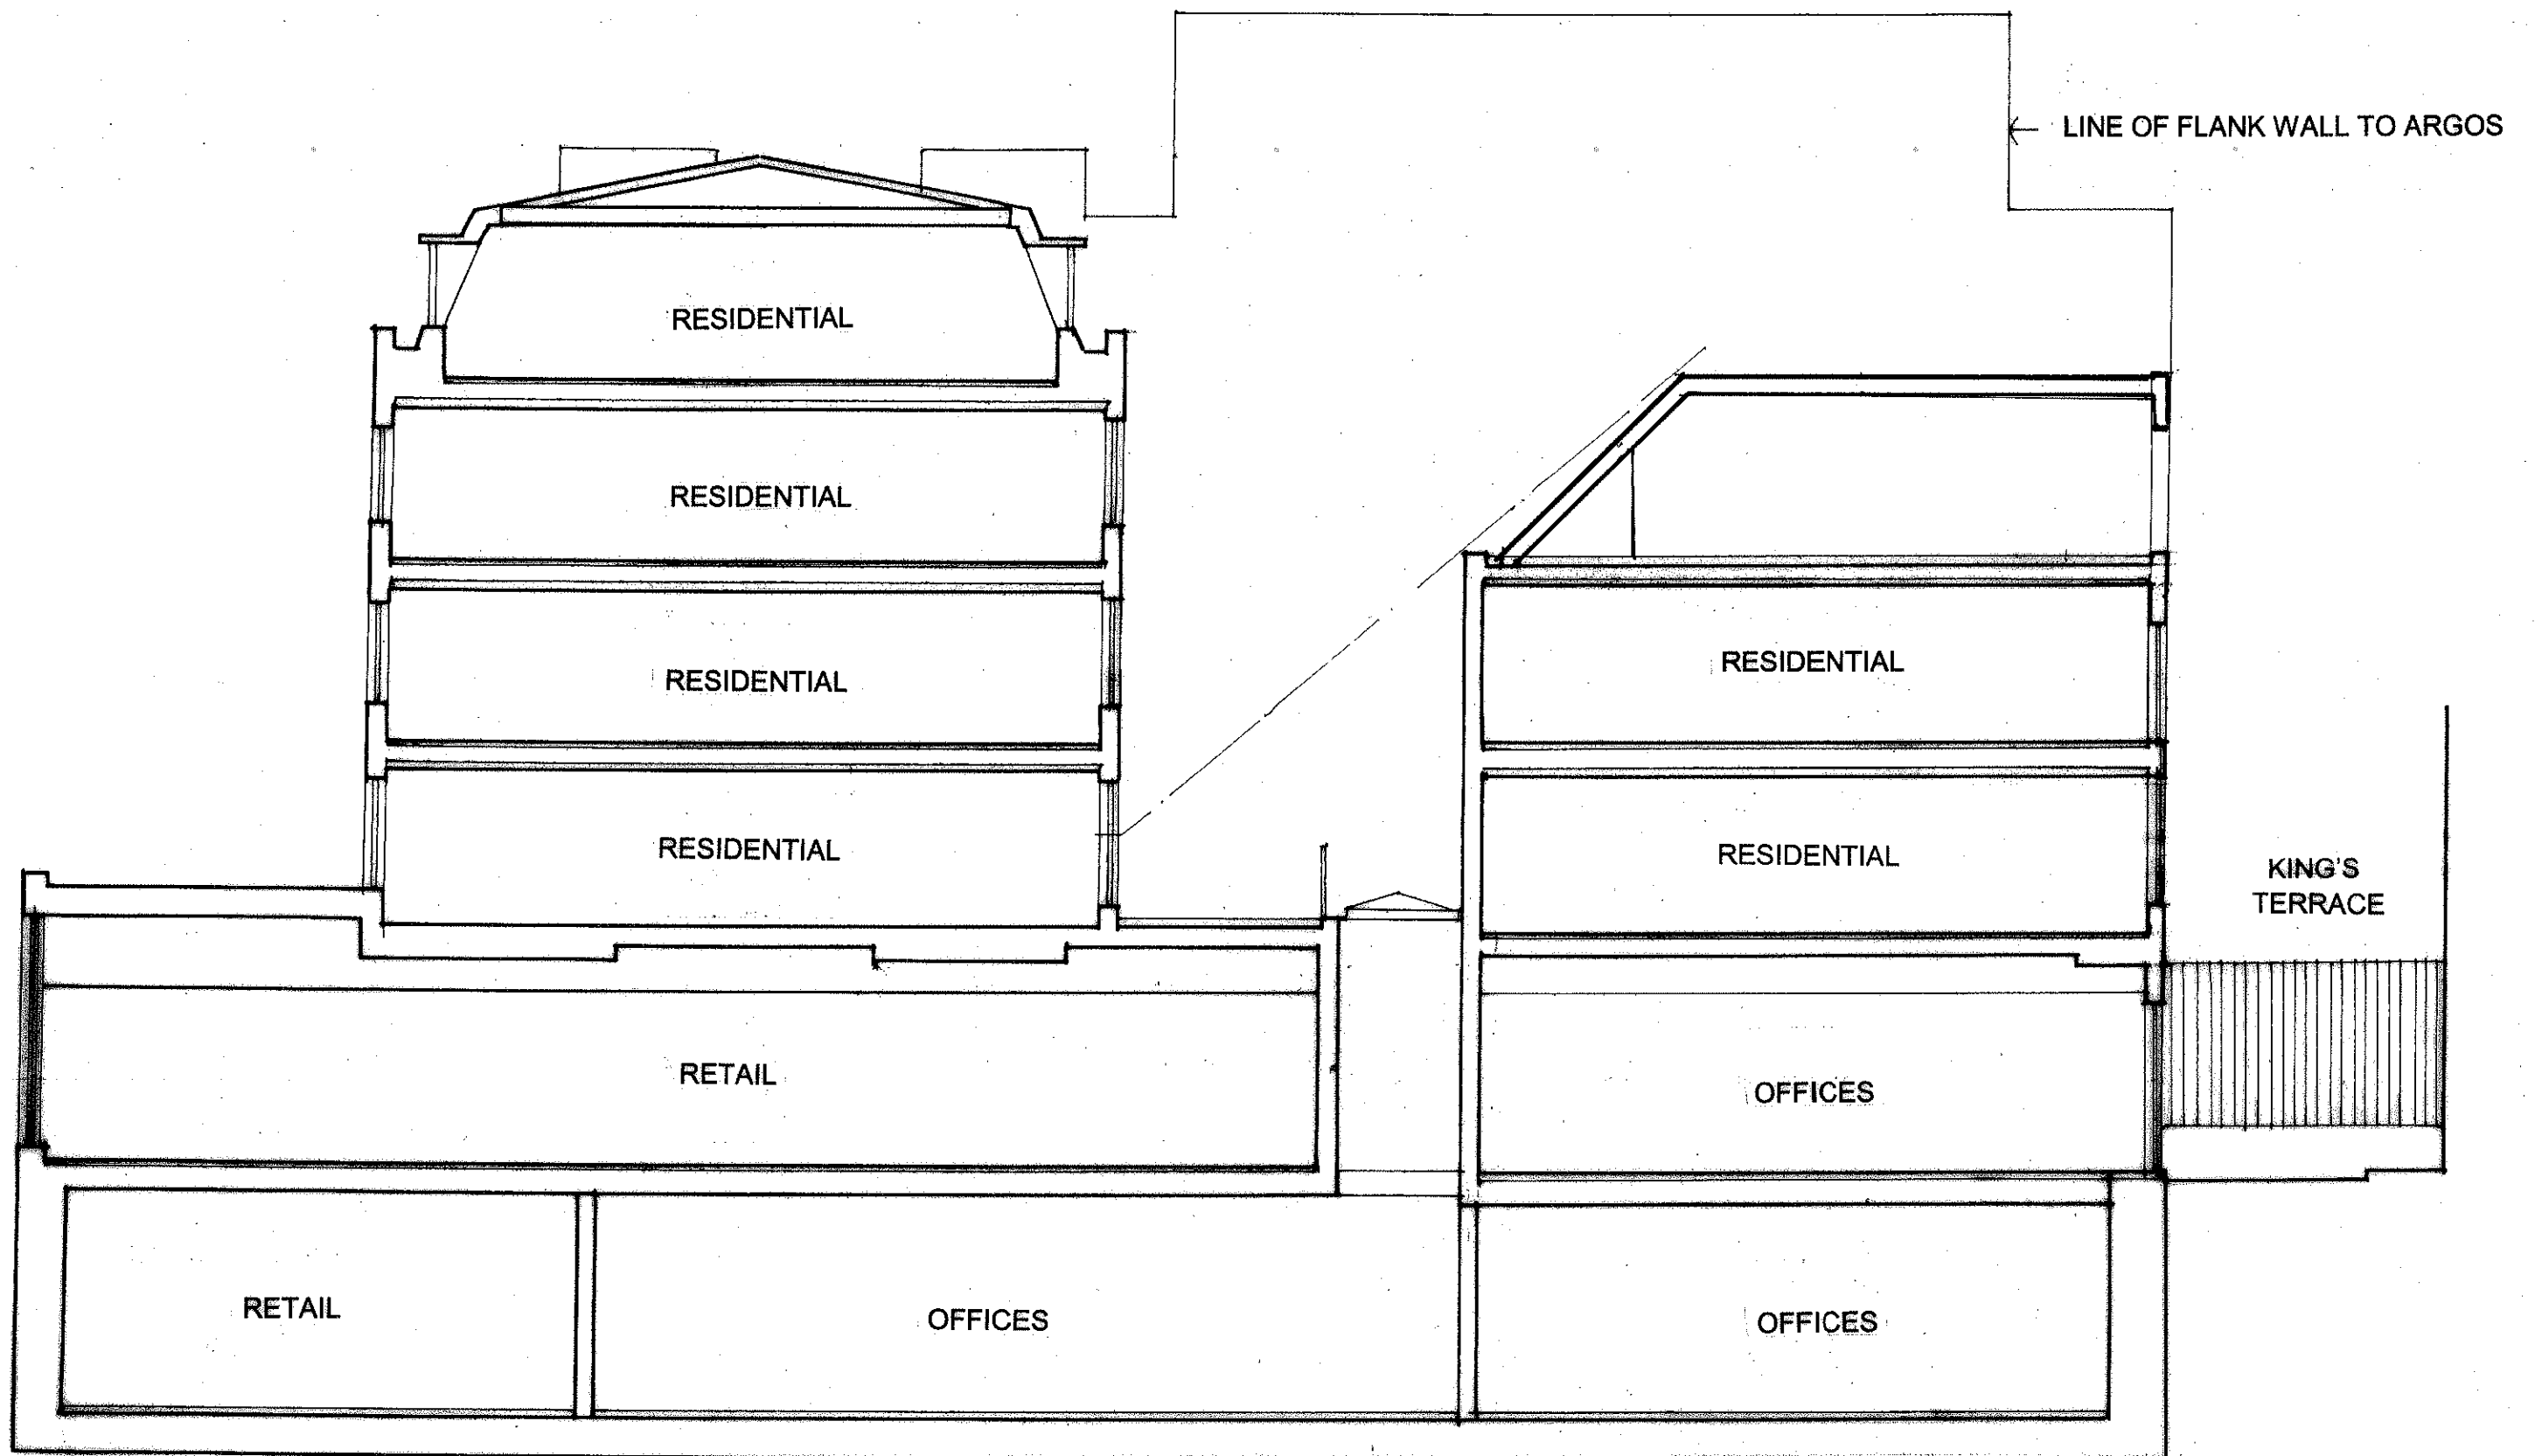

**archplan**

**architects and property management**

1 Millfield Place, Highgate, London N6 6JP  
Tel: 020 8341 5628 e-mail: archplan@hotmail.com



Date  
Oct 2013  
Drawn by  
Checked by

Scale  
1:100  
At A3

Project  
43 – 47 KING'S TERRACE  
LONDON NW1 0JR  
**AS PROPOSED**  
**SECTION A-A**

Drawing no.  
KT/ 36  
Copyright  
Archplan 2013



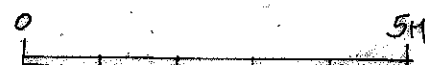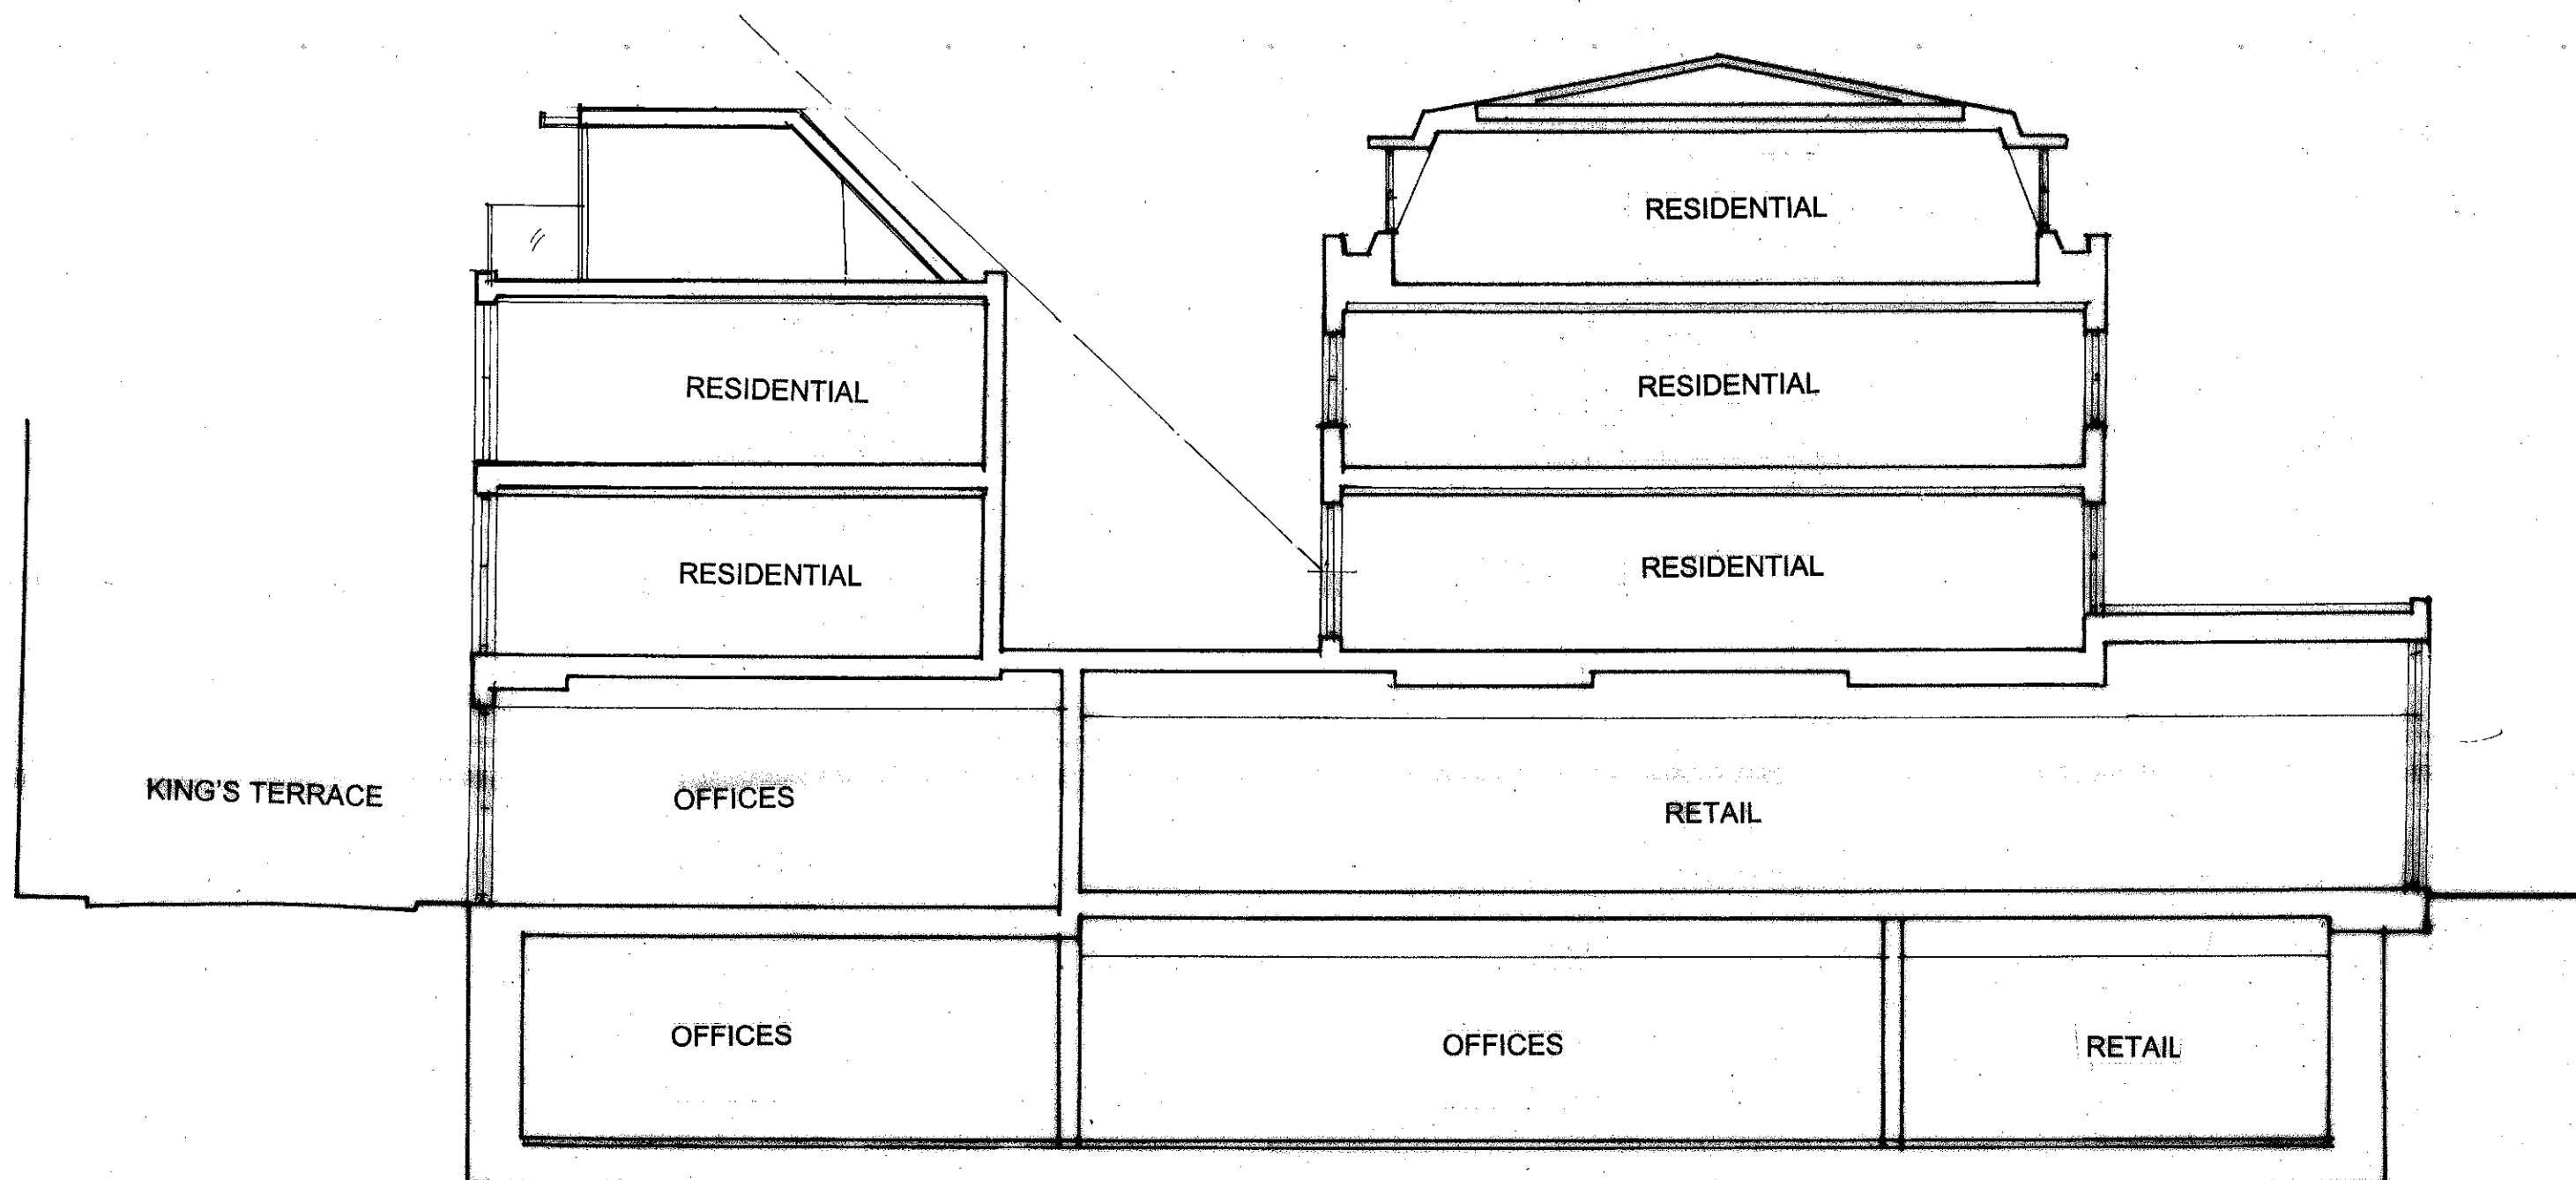

**archplan**

**architects and property management**

1 Millfield Place, Highgate, London N6 6JP  
Tel: 020 8341 5628 e-mail: archplan@hotmail.com

Date

Oct 2013

Drawn by

Checked by

Scale

1:100  
At A3

Project

**43 – 47 KING'S TERRACE  
LONDON NW1 0JR  
AS PROPOSED  
SECTION B-B**

Title

Drawing no.

**KT/ 37**

Copyright  
Archplan 2013



**archplan**

**architects and property management**

1 Millfield Place, Highgate, London N6 6JP  
Tel: 020 8341 5628 e-mail: archplan@hotmail.com

Date

Oct 2013

Drawn by

Checked by

Scale

1:100  
At A3

Project


**43 – 47 KING'S TERRACE  
LONDON NW1 0JR  
AS PROPOSED  
ELEVATION TO  
KINGS TERRACE**

Title

Drawing no.

**KT/ 38**

Copyright  
Archplan 2013

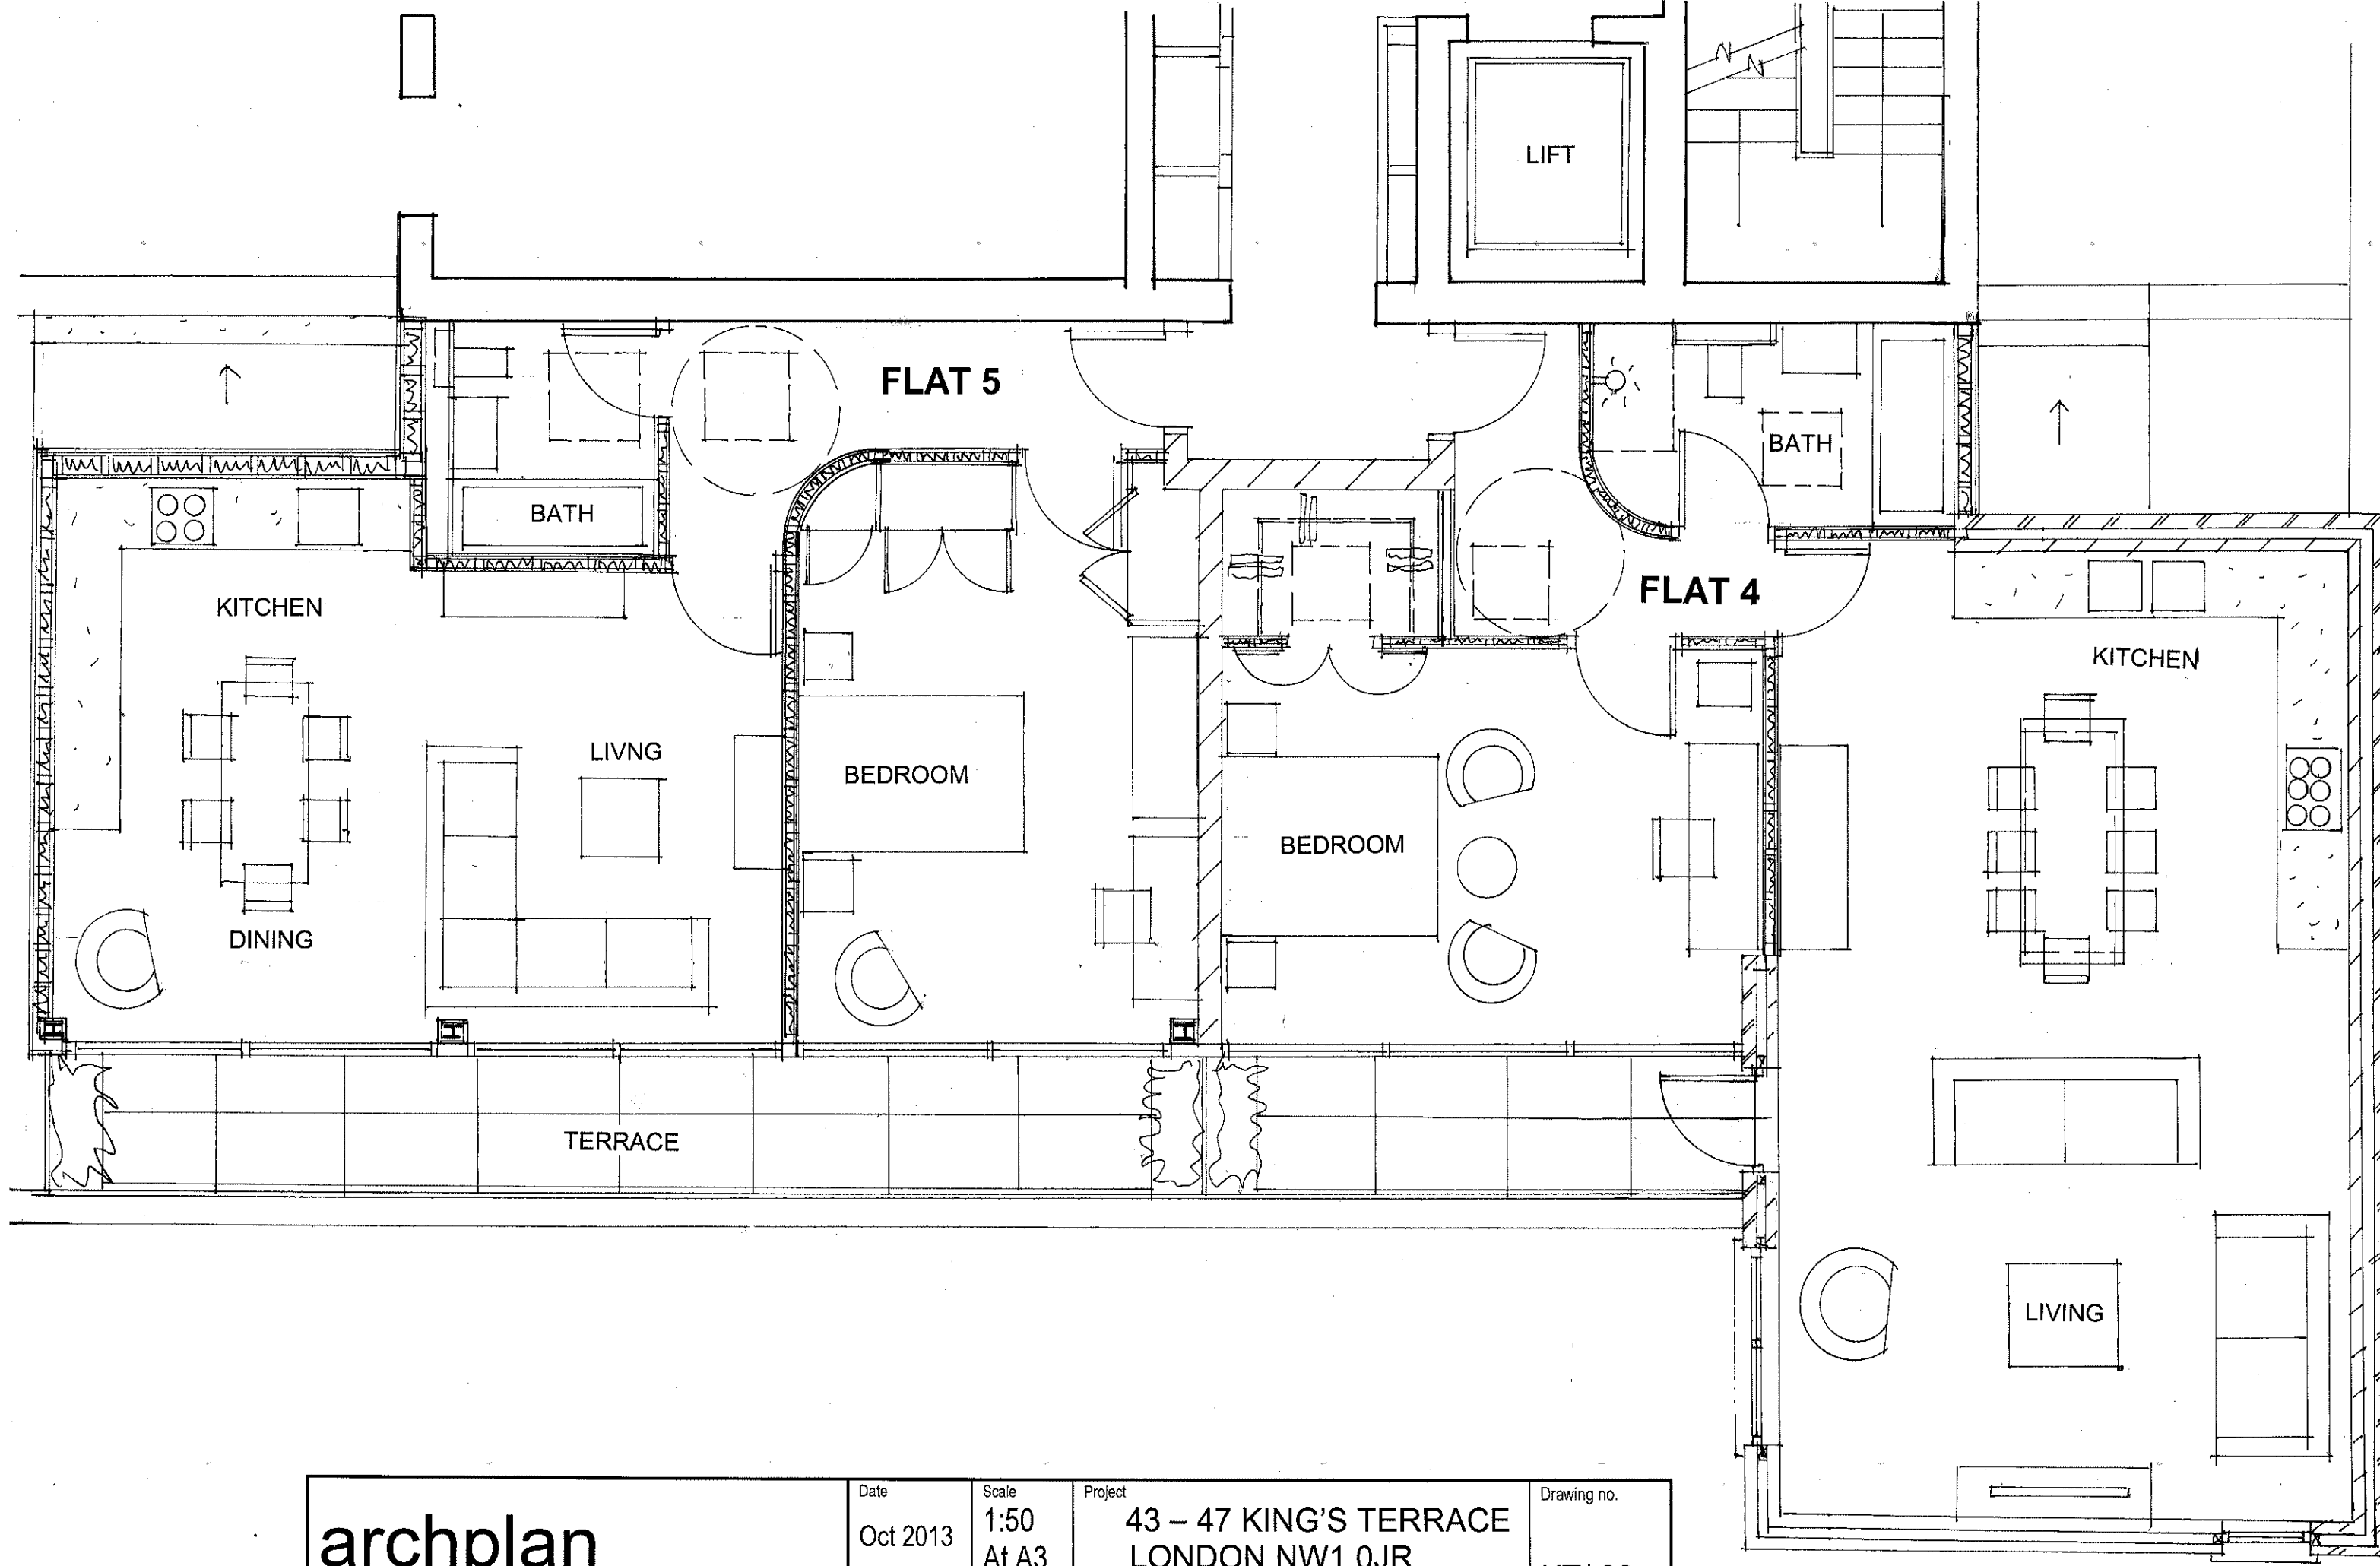

**archplan**

**architects and property management**

1 Millfield Place, Highgate, London N6 6JP  
Tel: 020 8341 5628 e-mail: archplan@hotmail.com

Date

Oct 2013

Drawn by

Checked by

Scale

1:50  
At A3

Project

43 – 47 KING'S TERRACE  
LONDON NW1 0JR  
**AS PROPOSED  
DETAILED FLAT PLANS**

Title

Drawing no.

KT/ 39

Copyright  
Archplan 2013