



Proposed Roof Plan

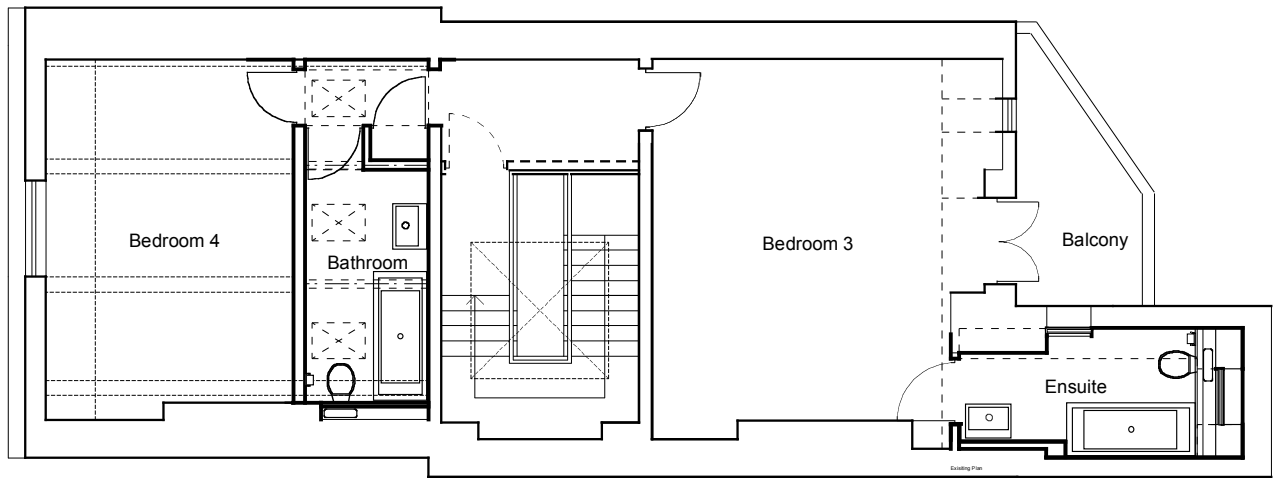

Proposed Second Floor Plan

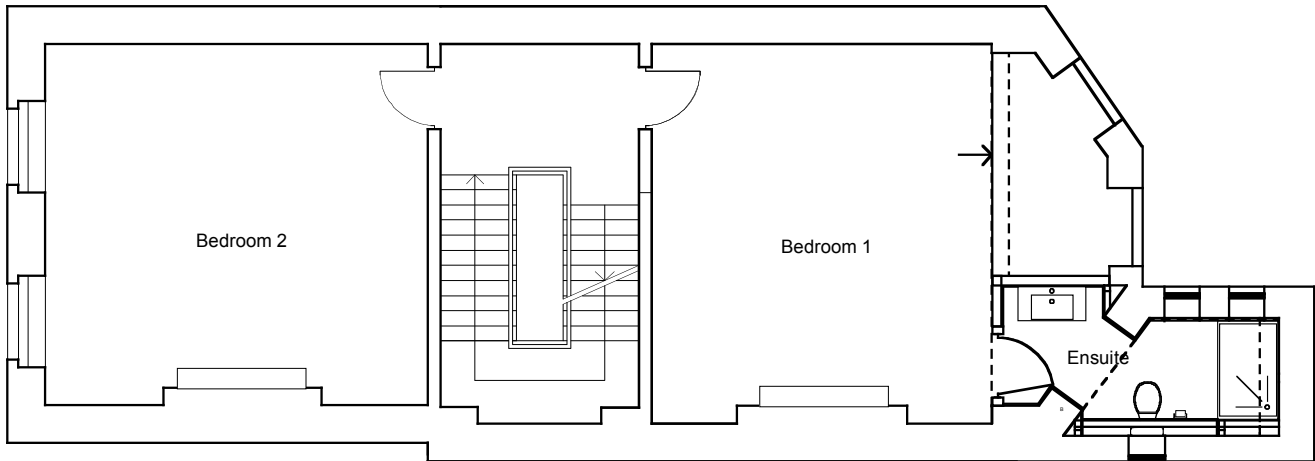

Proposed Third Floor Plan

REVISIONS		
Rev	Date:	By:

DRAWING NOTES:

- LAYOUT OF FURNITURE IS SUBJECT TO CHANGE.

NOTE:

CONTRACTORS AND ALL SUB CONTRACTORS ARE RESPONSIBLE TO CHECK ALL SITE DIMENSIONS PRIOR TO ANY BUILD WORKS COMMENCED ONSITE.

ALL MATERIAL WORKS TO BE TO CURRENT BUILDING REGULATIONS. IN ACCORDANCE WITH BEST PRACTICES, AND IN ACCORDANCE WITH MANUFACTURERS RECOMENDED INSTRUCTIONS.

CONTRACTOR TO MAKE SURE ALL ELECTRICAL WORK CONFORMS TO AND MEETS CURRENT REQUIRED REGULATIONS.

CLIENT:

PROJECT: 34 Percy Street London W1T


DRWG TITLE: Proposed AC Condensers

SCALE: 1:100@A3


DRWG NO: TBC

DRAWN BY: DATE: 28-9-12


HL Studio:  
N.B All dimensions should be checked on site prior to any works to be carried out. This drawing is indicative to the subject, and any discrepancies and/or changes should be highlighted to us (HLStudio)

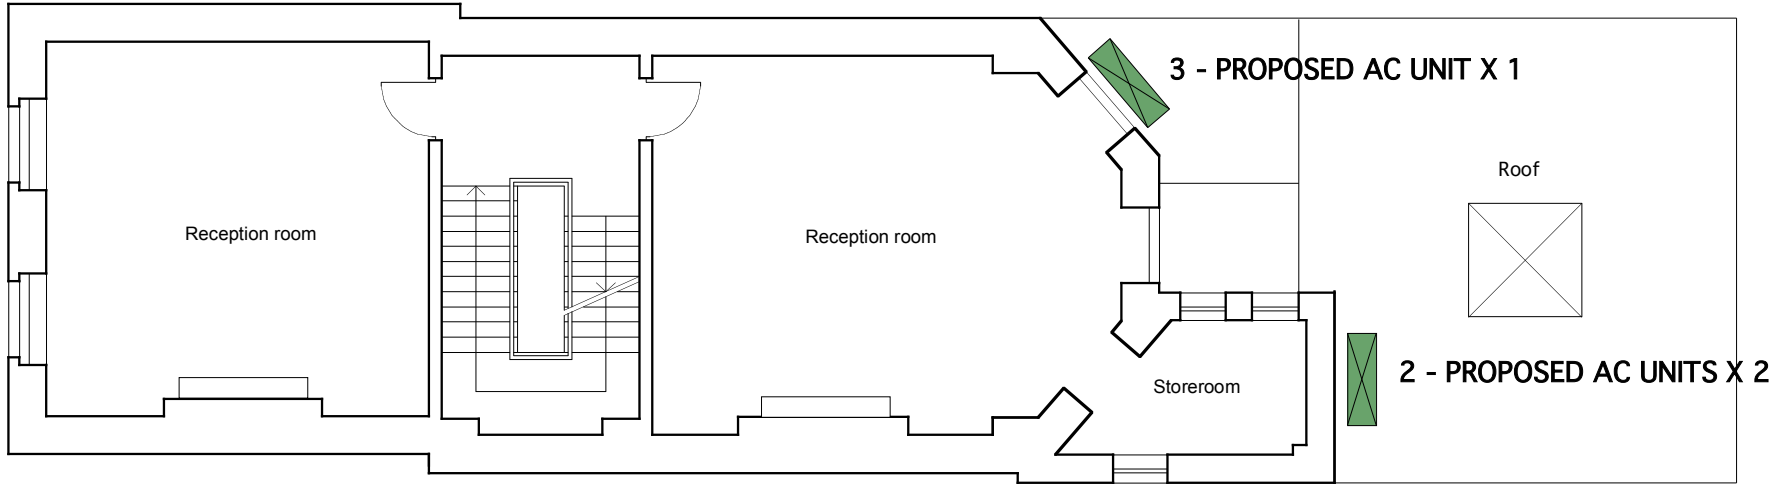

Proposed First Floor Plan

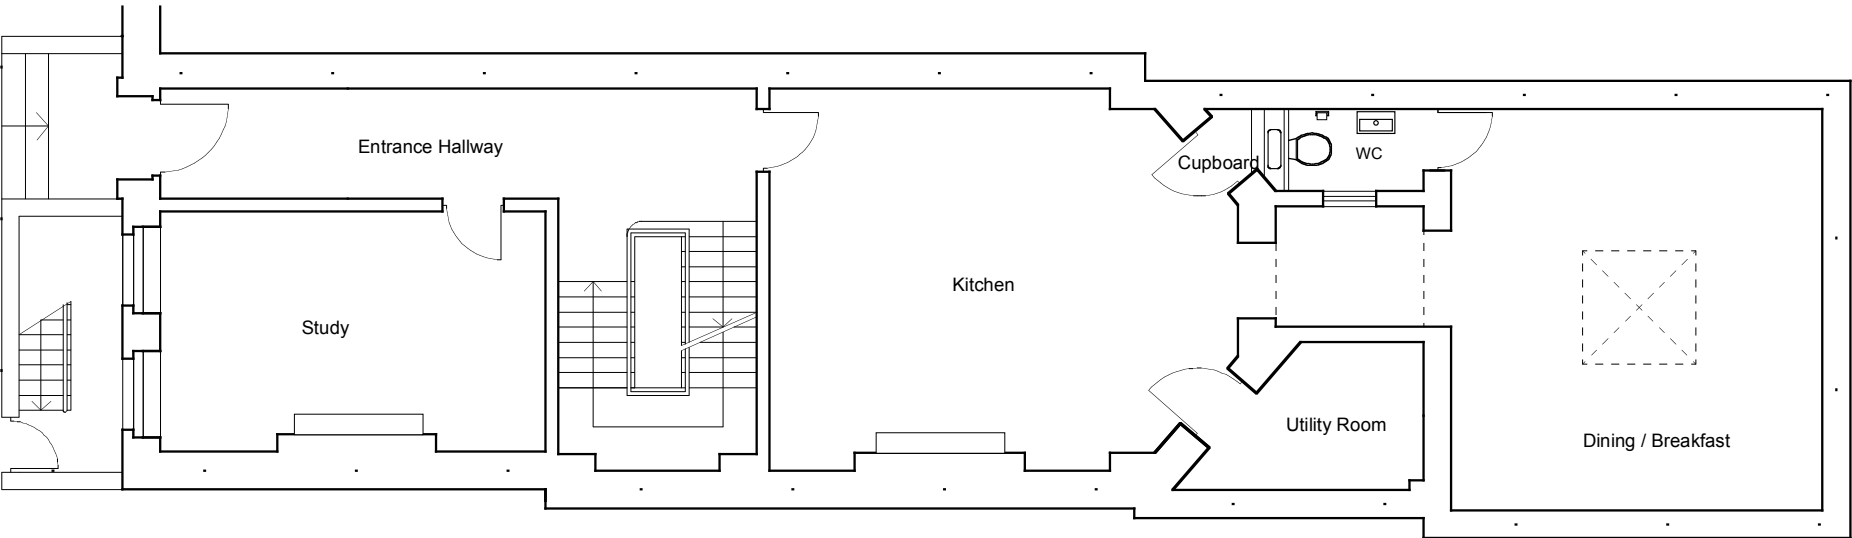

Proposed Ground Plan

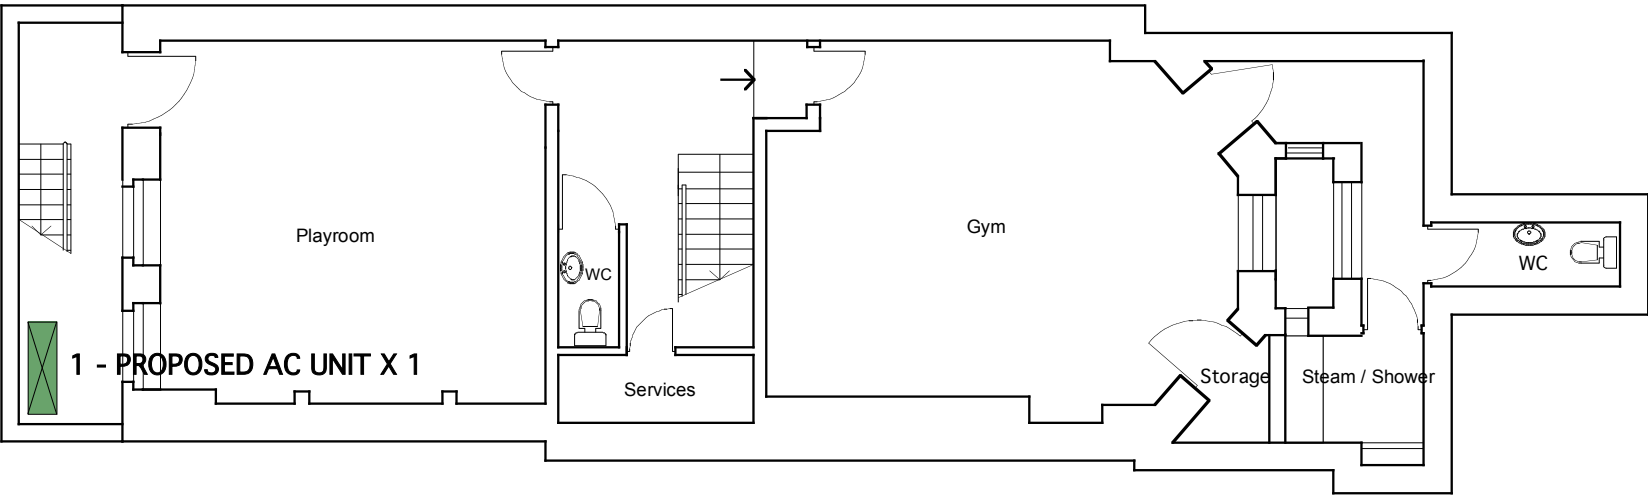

Proposed Basement Plan

REVISIONS		
Rev	Date:	By:

DRAWING NOTES:

- LAYOUT OF FURNITURE IS SUBJECT TO CHANGE.

NOTE:

CONTRACTORS AND ALL SUB CONTRACTORS ARE RESPONSIBLE TO CHECK ALL SITE DIMENSIONS PRIOR TO ANY BUILD WORKS COMMENCED ONSITE.

ALL MATERIAL WORKS TO BE TO CURRENT BUILDING REGULATIONS. IN ACCORDANCE WITH BEST PRACTICES, AND IN ACCORDANCE WITH MANUFACTURERS RECOMENDED INSTRUCTIONS.

CONTRACTOR TO MAKE SURE ALL ELECTRICAL WORK CONFORMS TO AND MEETS CURRENT REQUIRED REGULATIONS.

CLIENT:

PROJECT: 34 Percy Street London W1T


DRWG TITLE: Proposed AC Condensers

SCALE: 1:100@A3


DRWG NO: TBC

DRAWN BY: DATE: 28-9-12


HL Studio:  
N.B All dimensions should be checked on site prior to any works to be carried out. This drawing is indicative to the subject, and any discrepancies and/or changes should be highlighted to us (HLStudio)

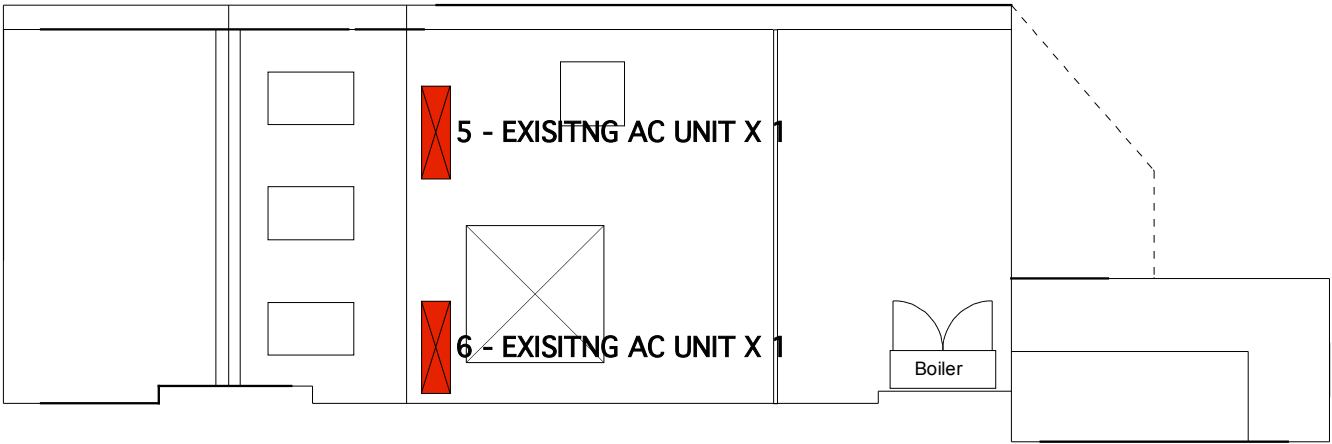

Existing Roof Plan

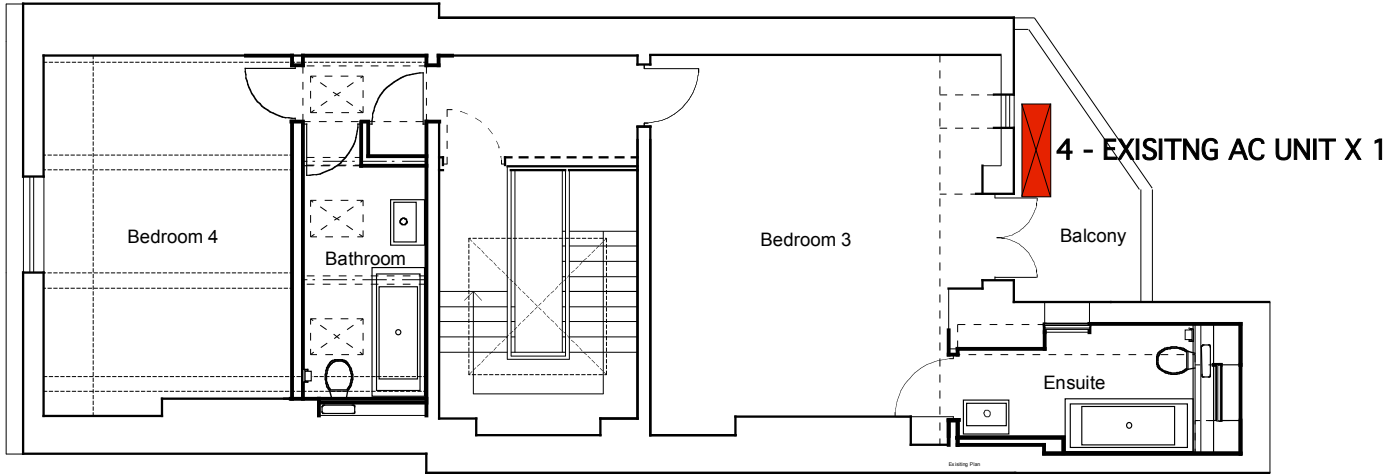

ExistingThird Floor Plan

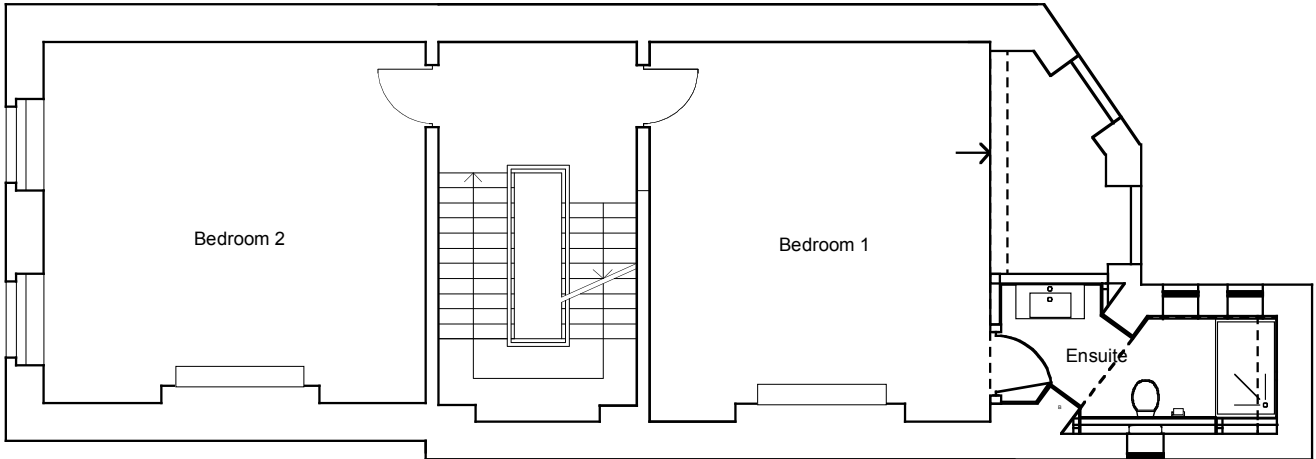

Existing Second Floor Plan

REVISIONS		
Rev	Date:	By:

DRAWING NOTES:

- LAYOUT OF FURNITURE IS SUBJECT TO CHANGE.

NOTE:

CONTRACTORS AND ALL SUB CONTRACTORS ARE RESPONSIBLE TO CHECK ALL SITE DIMENSIONS PRIOR TO ANY BUILD WORKS COMMENCED ONSITE.

ALL MATERIAL WORKS TO BE TO CURRENT BUILDING REGULATIONS. IN ACCORDANCE WITH BEST PRACTICES, AND IN ACCORDANCE WITH MANUFACTURERS RECOMENDED INSTRUCTIONS.

CONTRACTOR TO MAKE SURE ALL ELECTRICAL WORK CONFORMS TO AND MEETS CURRENT REQUIRED REGULATIONS.

CLIENT:


**PROJECT:** 34 Percy Street London W1T  
**DRWG TITLE:** Existing AC Condensers

**SCALE:** 1:100@A3


**DRWG NO:** TBC

**DRAWN BY:**                      **DATE:** 28-9-12


HL Studio:  
N.B All dimensions should be checked on site prior to any works to be carried out. This drawing is indicative to the subject, and any discrepancies and/or changes should be highlighted to us (HLStudio)

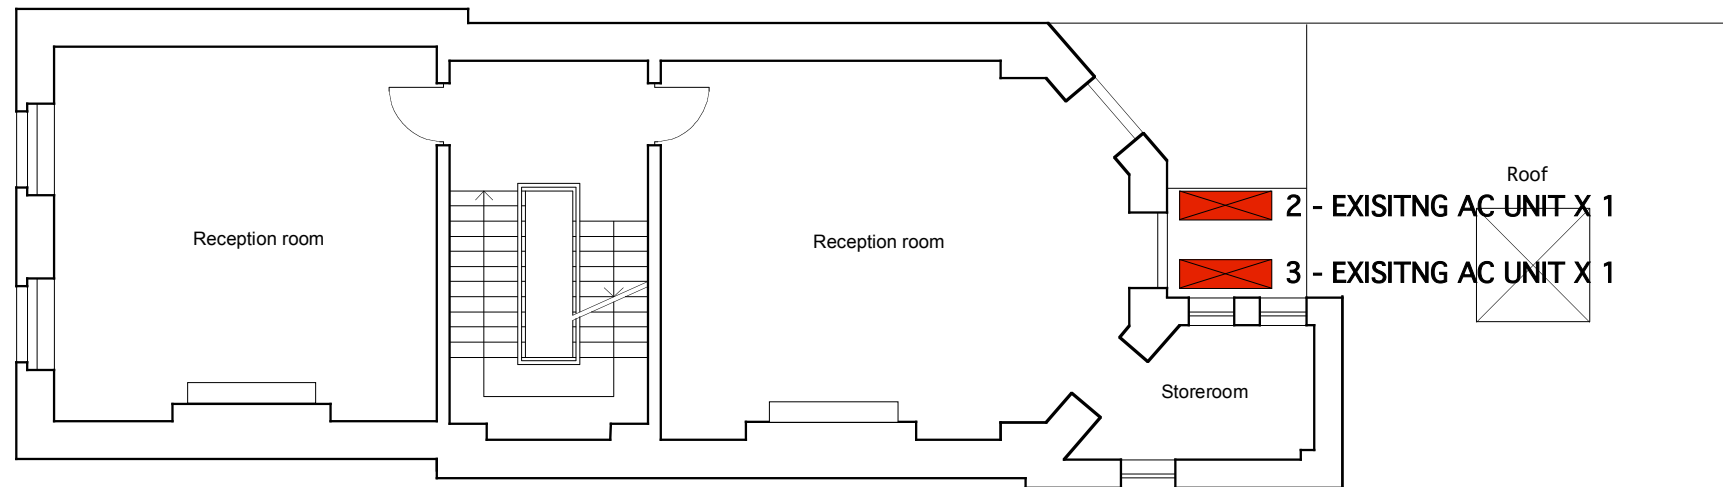

### Existing First Floor Plan

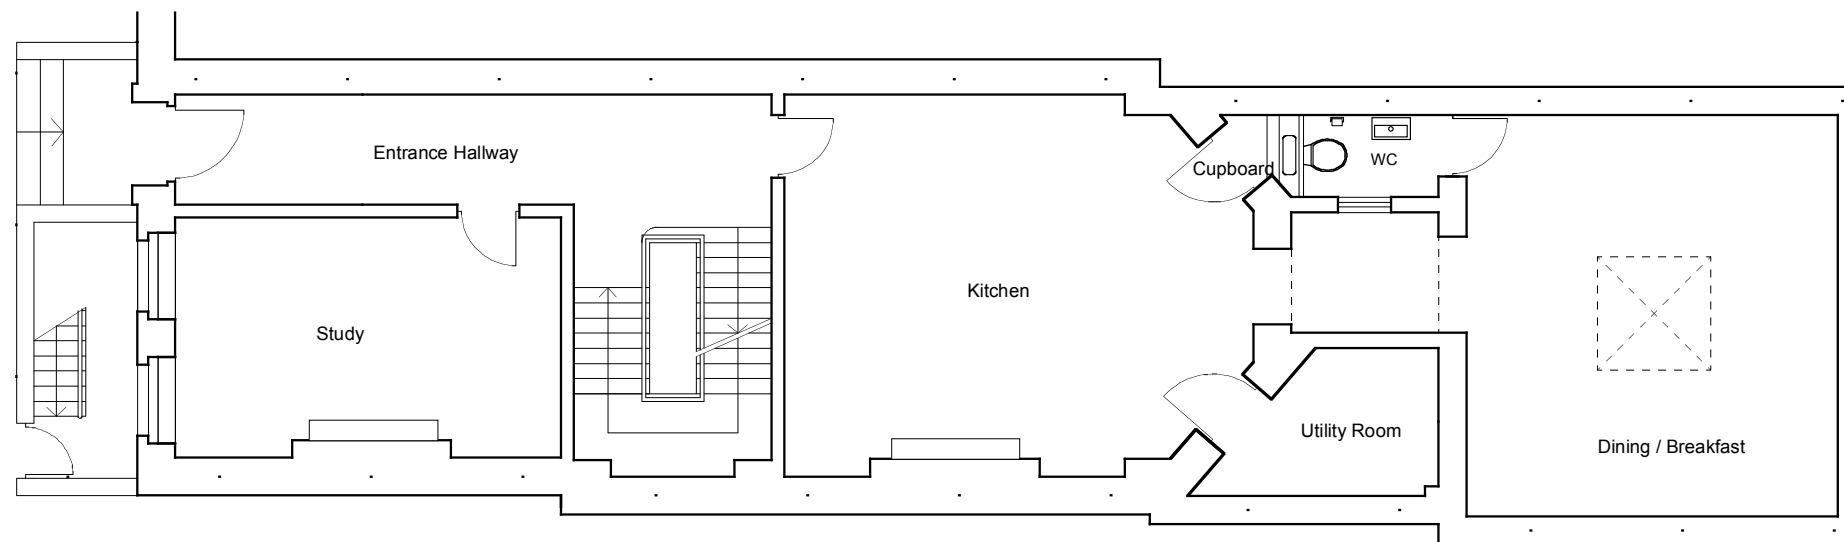

### Existing Ground Plan

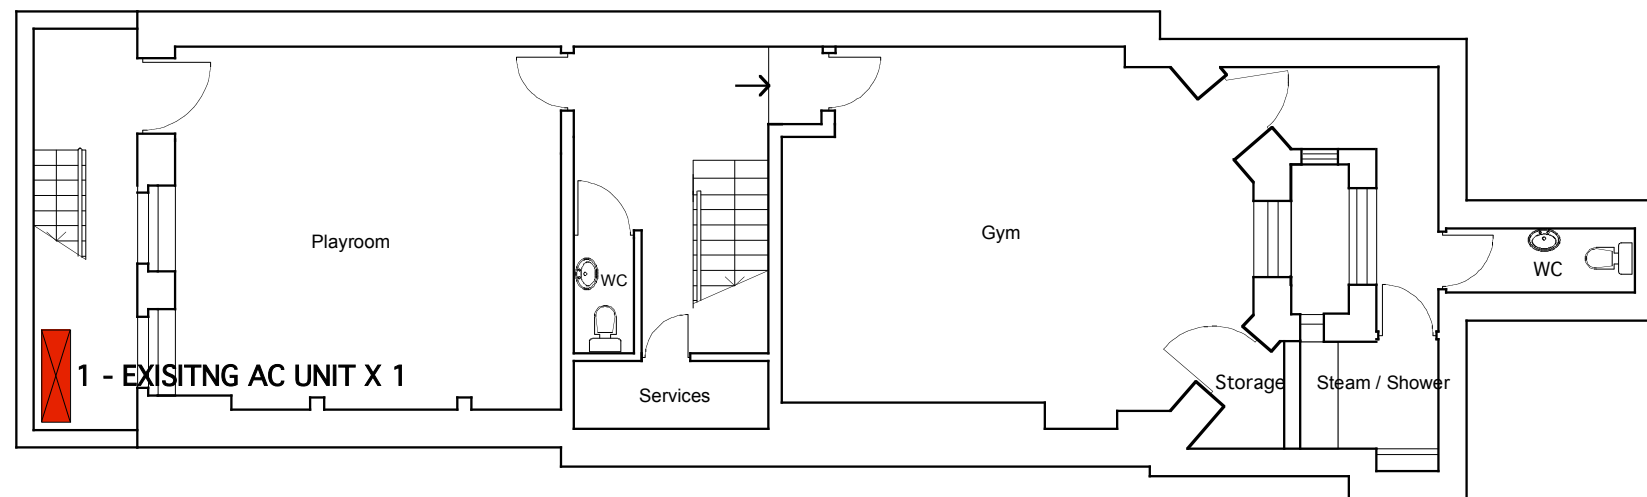

### Existing Basement Plan

**REVISIONS**

Rev	Date:	By:

DRAWING NOTES:

- LAYOUT OF FURNITURE IS SUBJECT TO CHANGE.

NOTE:

CONTRACTORS AND ALL SUB  
CONTRACTORS ARE RESPONSIBLE TO  
CHECK ALL SITE DIMENSIONS PRIOR TO  
ANY BUILD WORKS COMMENCED ONSITE.

ALL MATERIAL WORKS TO BE TO CURRENT  
BUILDING REGULATIONS.  
IN ACCORDANCE WITH BEST PRACTICES,  
AND IN ACCORDANCE WITH  
MANUFACTURERS RECOMENDED  
INSTRUCTIONS.

CONTRACTOR TO MAKE SURE  
ALL ELECTRICAL WORK CONFORMS  
TO AND MEETS CURRENT REQUIRED  
REGULATIONS.

**CLIENT:**

**PROJECT:** 34 Percy Street London W1T

**DRWG TITLE:** Existing AC Condensers

**SCALE:** 1:100@A3  
**DRWG NO:** TBC

**DRAWN BY:** **DATE:** 28-9-12

HL Studio:  
N.B All dimensions should be checked on site prior to any works to be carried out. This drawing is indicative to the subject, and any discrepancies and/or changes should be highlighted to us (HLStudio)