


### RAISED GROUND FLOOR PLAN

- KEY TO ACCOMMODATION:
- 1. - PORCH
  - 2. - BIKE STORE
  - 3. - HALL
  - 4. - W.C. CLOAKROOM
  - 5. - KITCHEN
  - 6. - LIVING AREA
  - 7. - DINING AREA
  - 8. - VOID
  - 9. - BIN STORE
  - 10. - SCREENING PLANTS
  - 11. - LIFETIME HOMES KNOCK-OUT PANEL.

STAIRS TO LOWER GROUND FLOOR

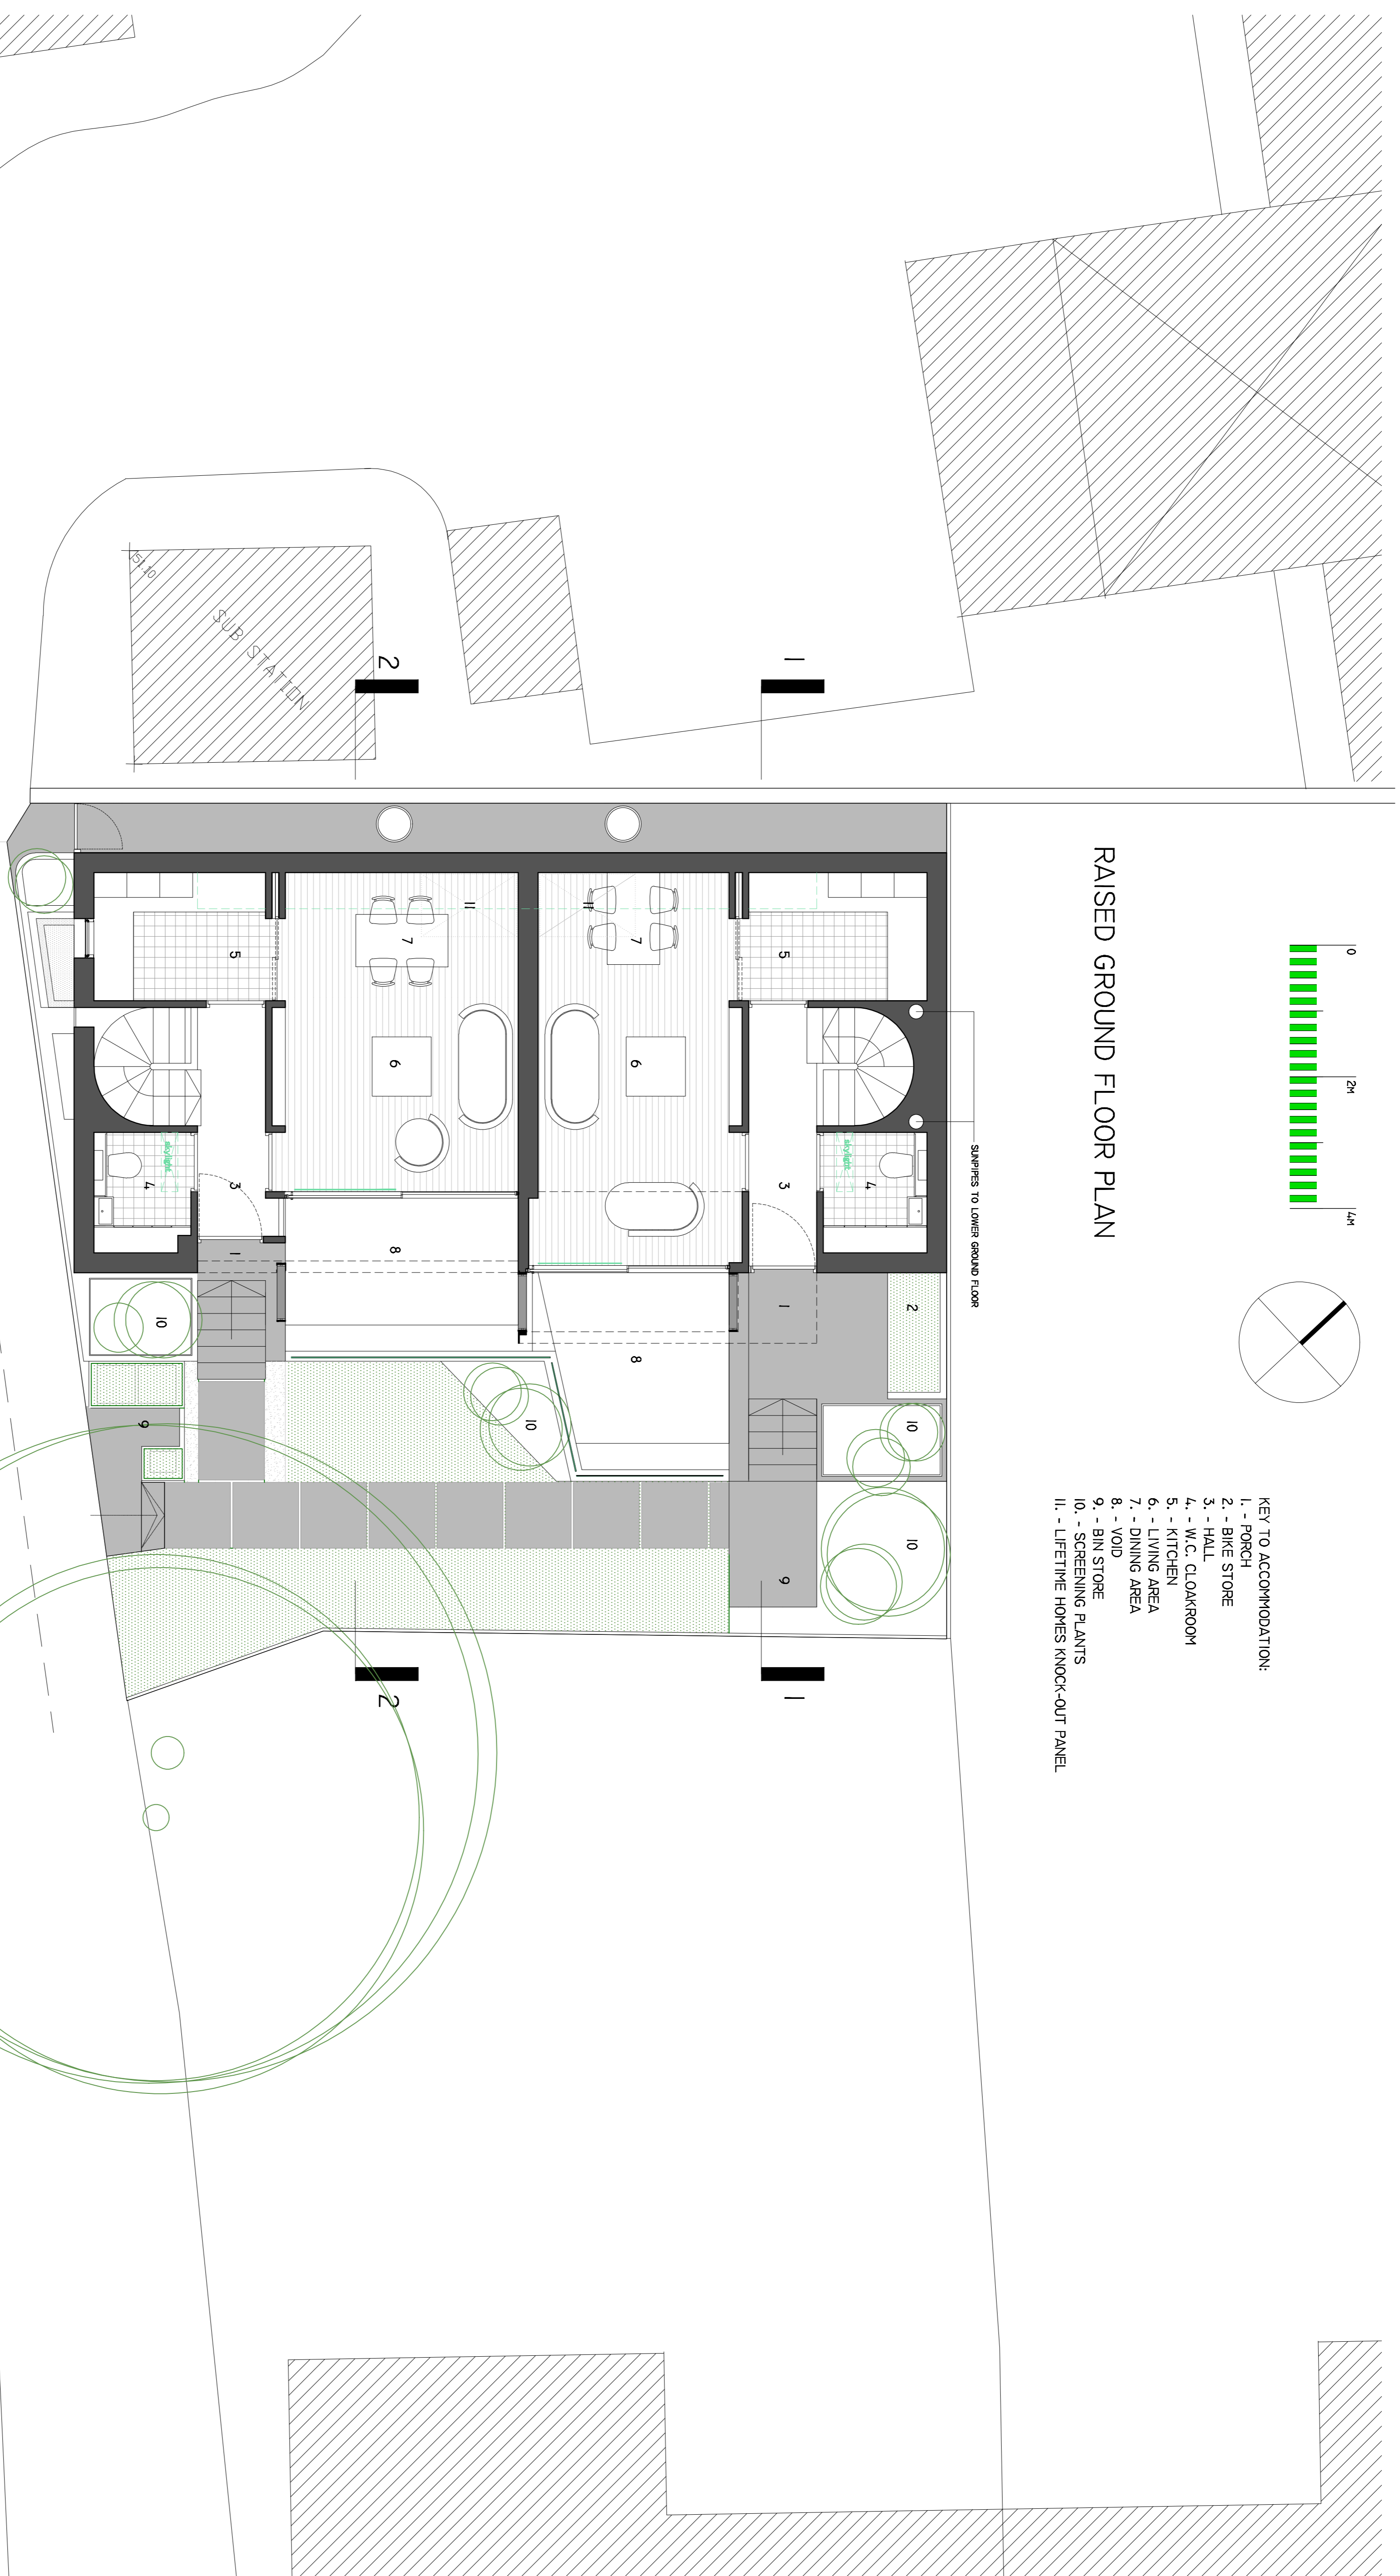

etch design limited

REV.	ISSUE STATUS	PROJECT	PROPOSED NEW HOUSES, REAR OF 1 FRODUAL, LONDON.
	DRAWING	PROPOSED RAISED GROUND FLOOR PLAN	AS APPROVED
	DRAWING No.	ED/170/201	DRAWN BY
	DATE	SEP 12	SCALE
			1:50

20 Landon Way Road  
London  
N1 4LN  
Tel: 0203 880 2020  
info@etchdesign.com