


EXISTING STREET SCENE ELEVATION VIEWED FROM SHEPHERD'S WALK

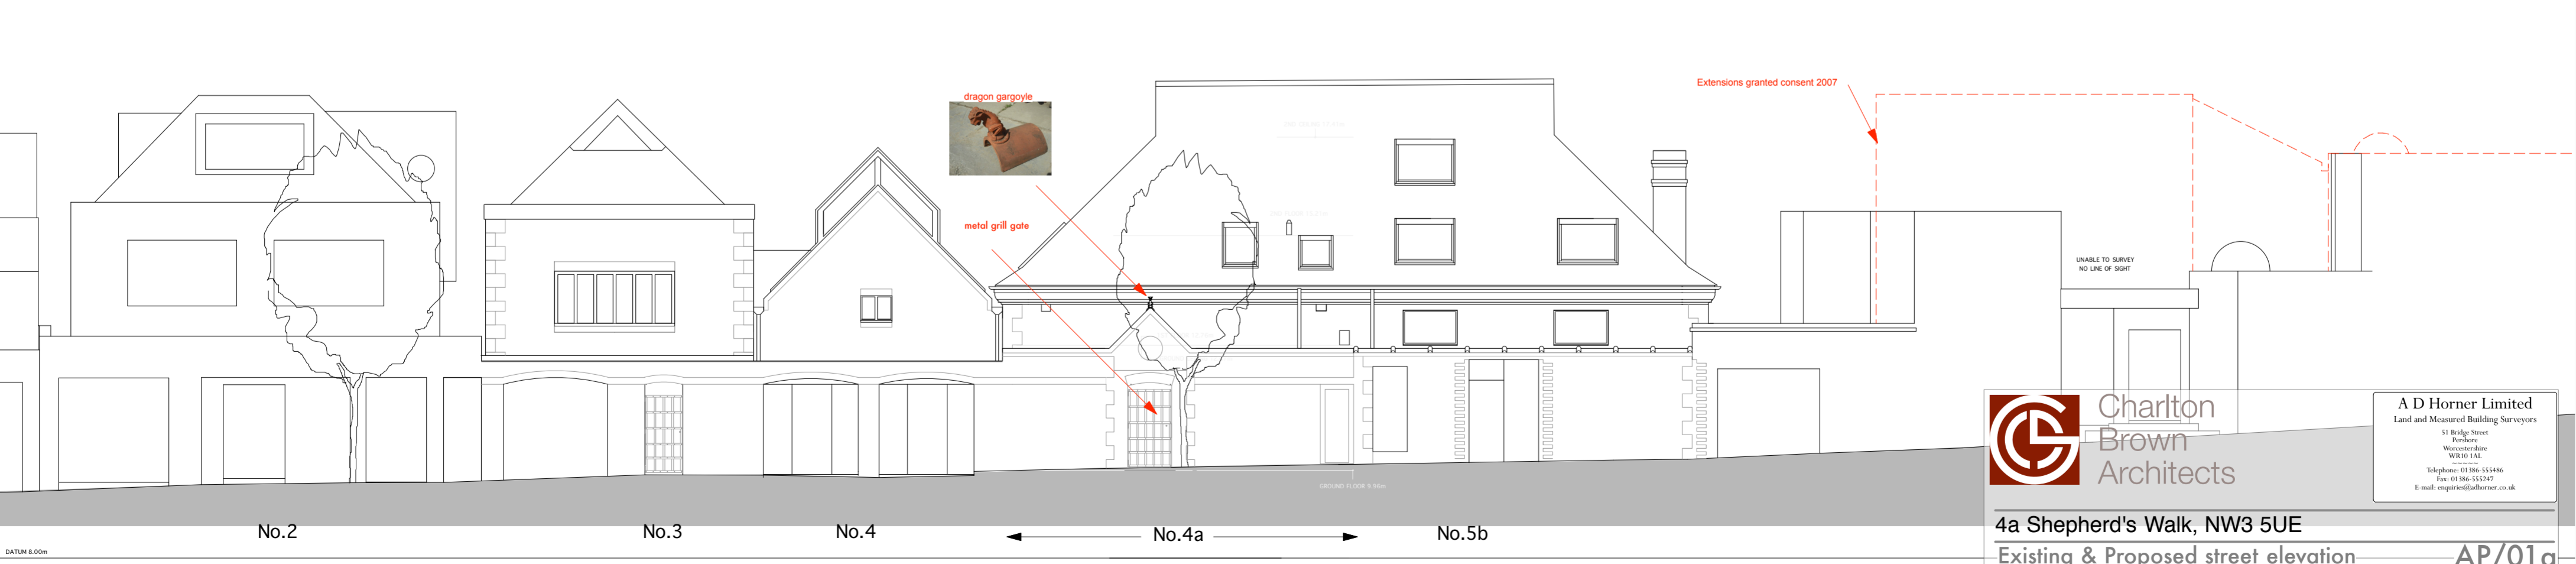

PROPOSED STREET SCENE ELEVATION VIEWED FROM SHEPHERD'S WALK



**Charlton  
Brown  
Architects**

**A D Horner Limited**  
Land and Measured Building Surveyors  
51 Bridge Street  
Worcestershire  
WEDD 1AL  
Telephone: 01366-555486  
Fax: 01366-555247  
E-mail: enquiries@adhorner.co.uk


**4a Shepherd's Walk, NW3 5UE**  
Existing & Proposed street elevation **AP/01g**

The Belvedere, 2 Back Lane, Hampstead, London NW3 1HL  
T 020 7794 1234 M 07850832934 E office@charltonbrown.com


Scale 1:100 @ A2  
This drawing is copyright

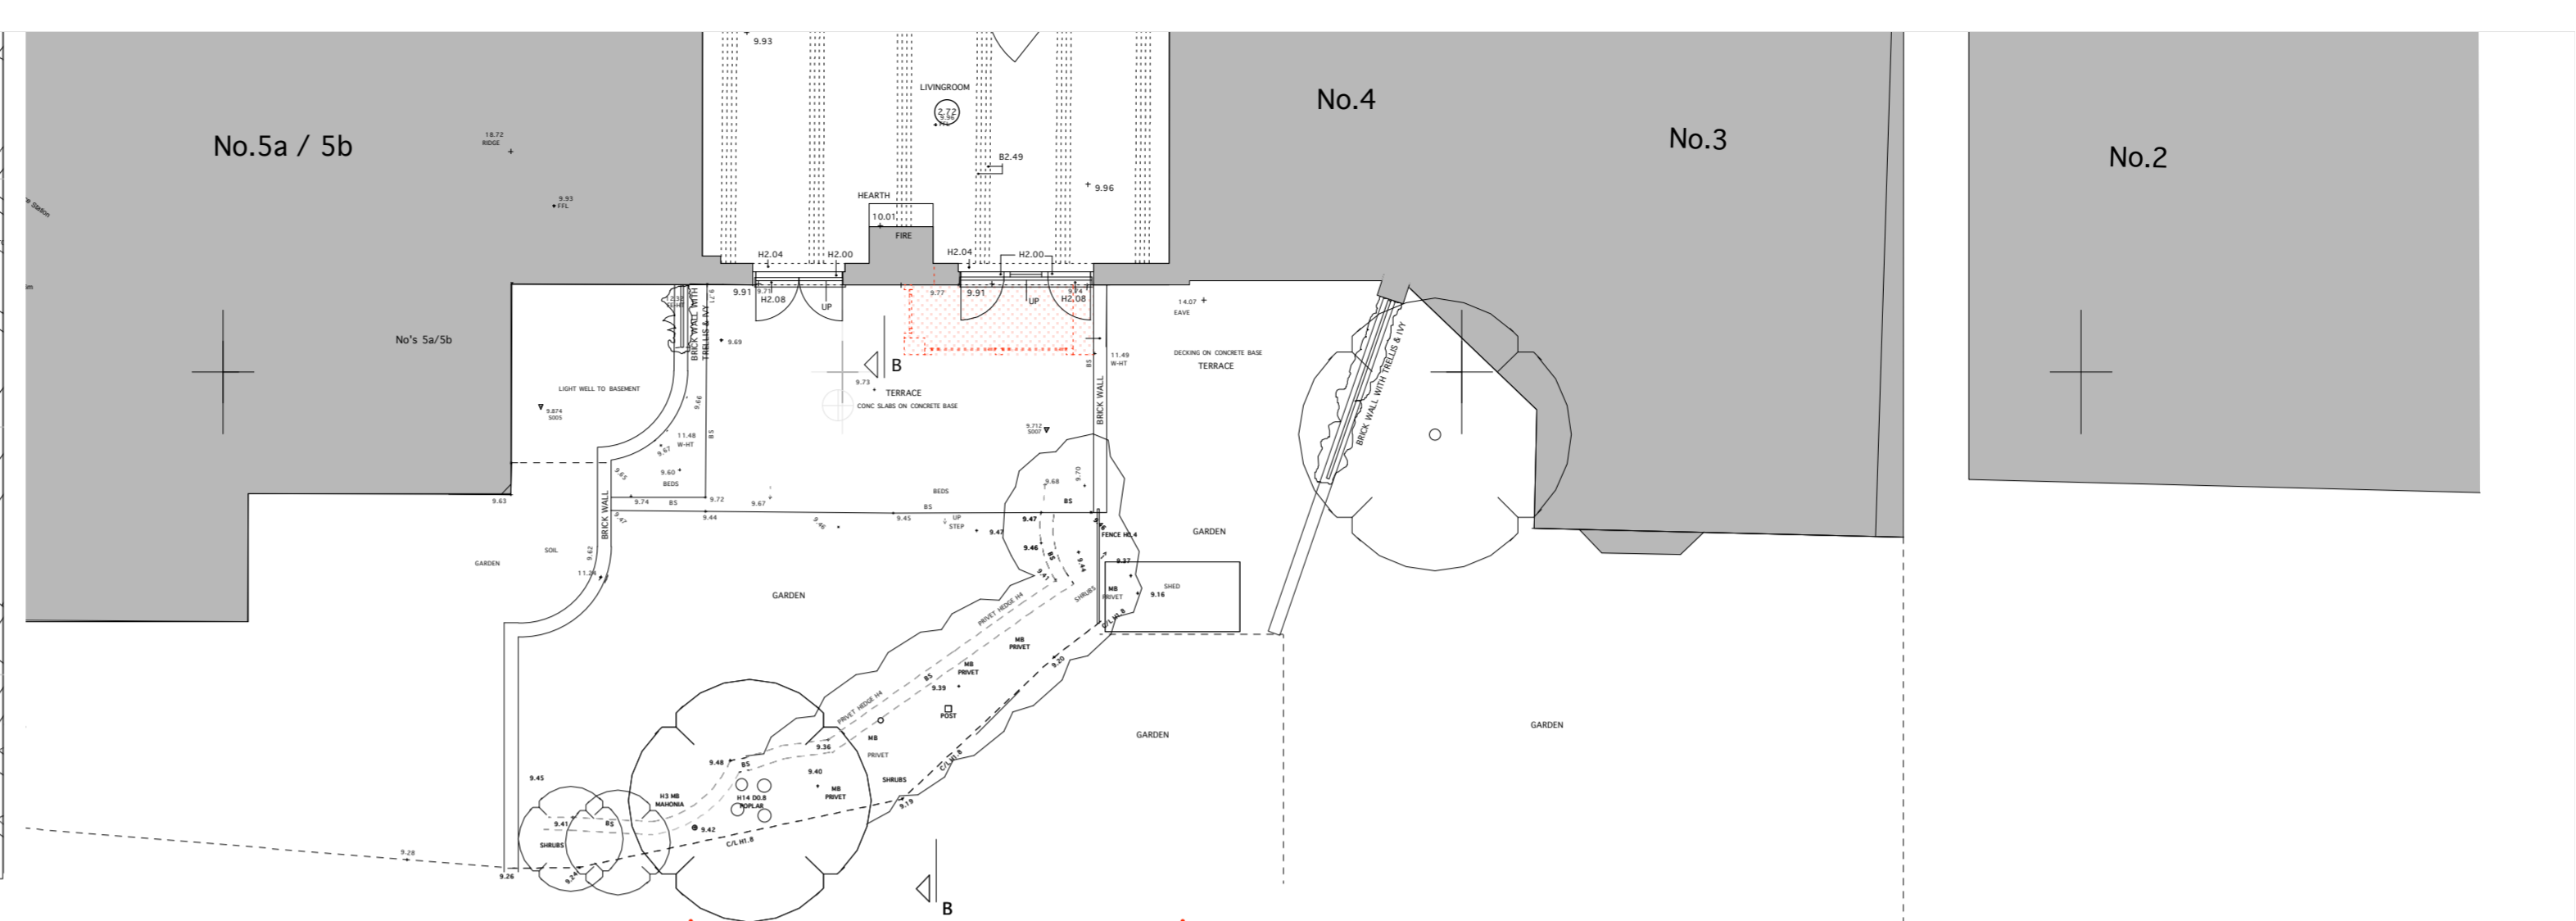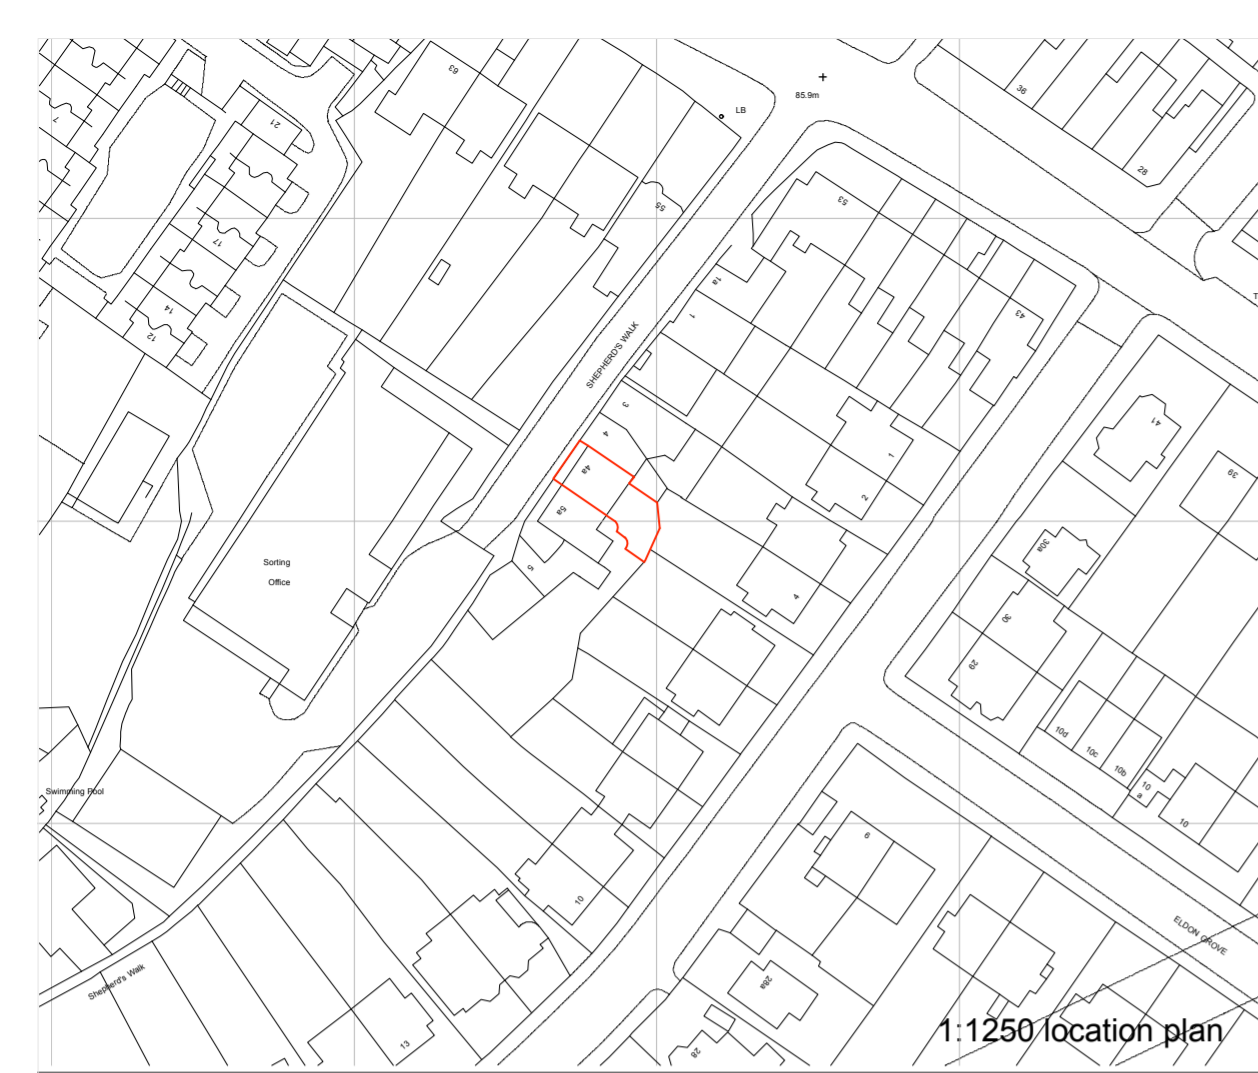

Ordnance Survey (c) Crown Copyright 2012. All rights reserved. Licence number 100020449

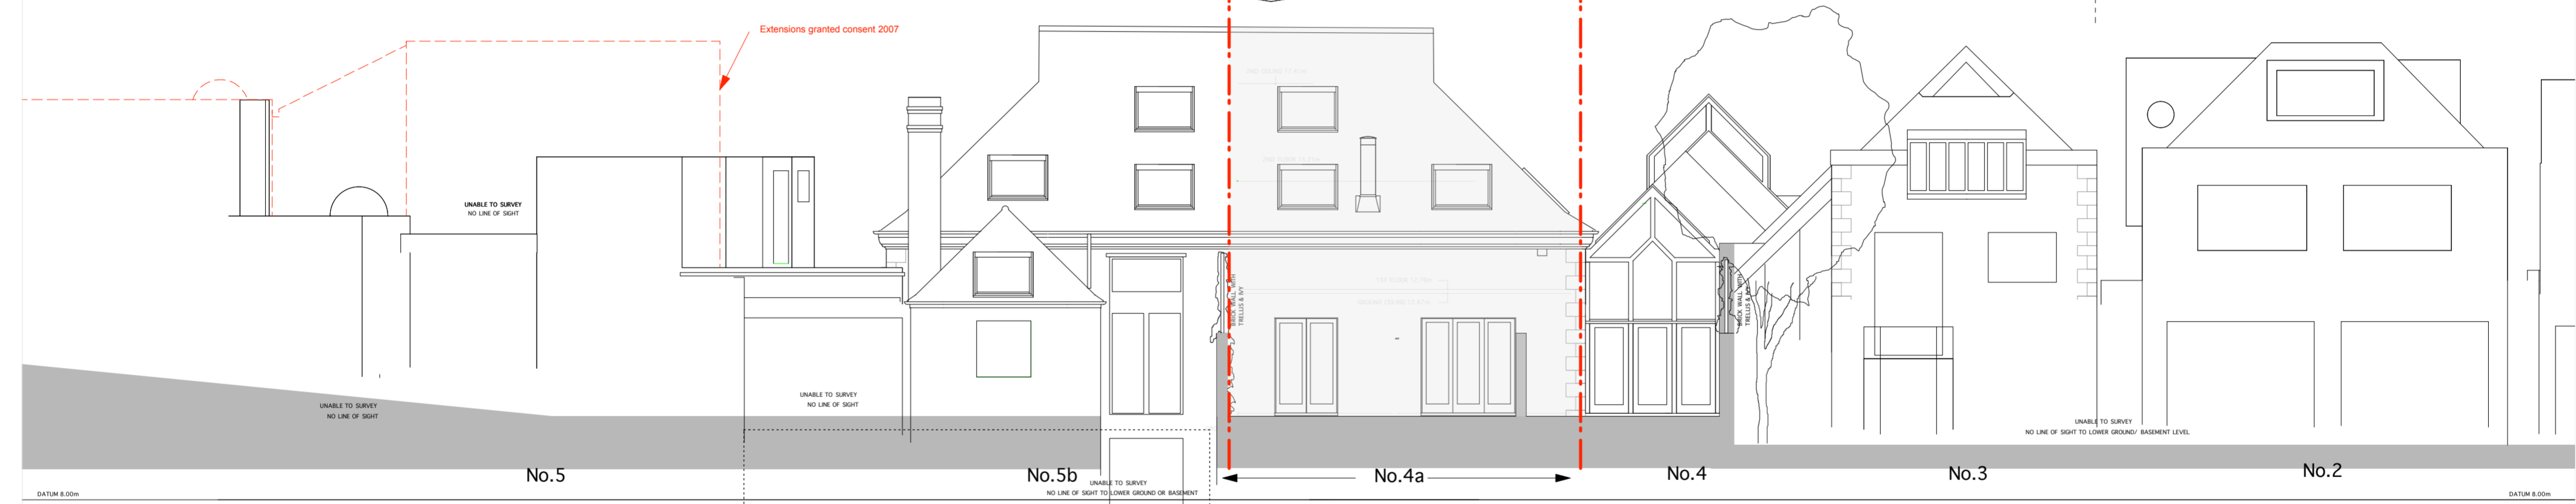

EXISTING GARDEN ELEVATION

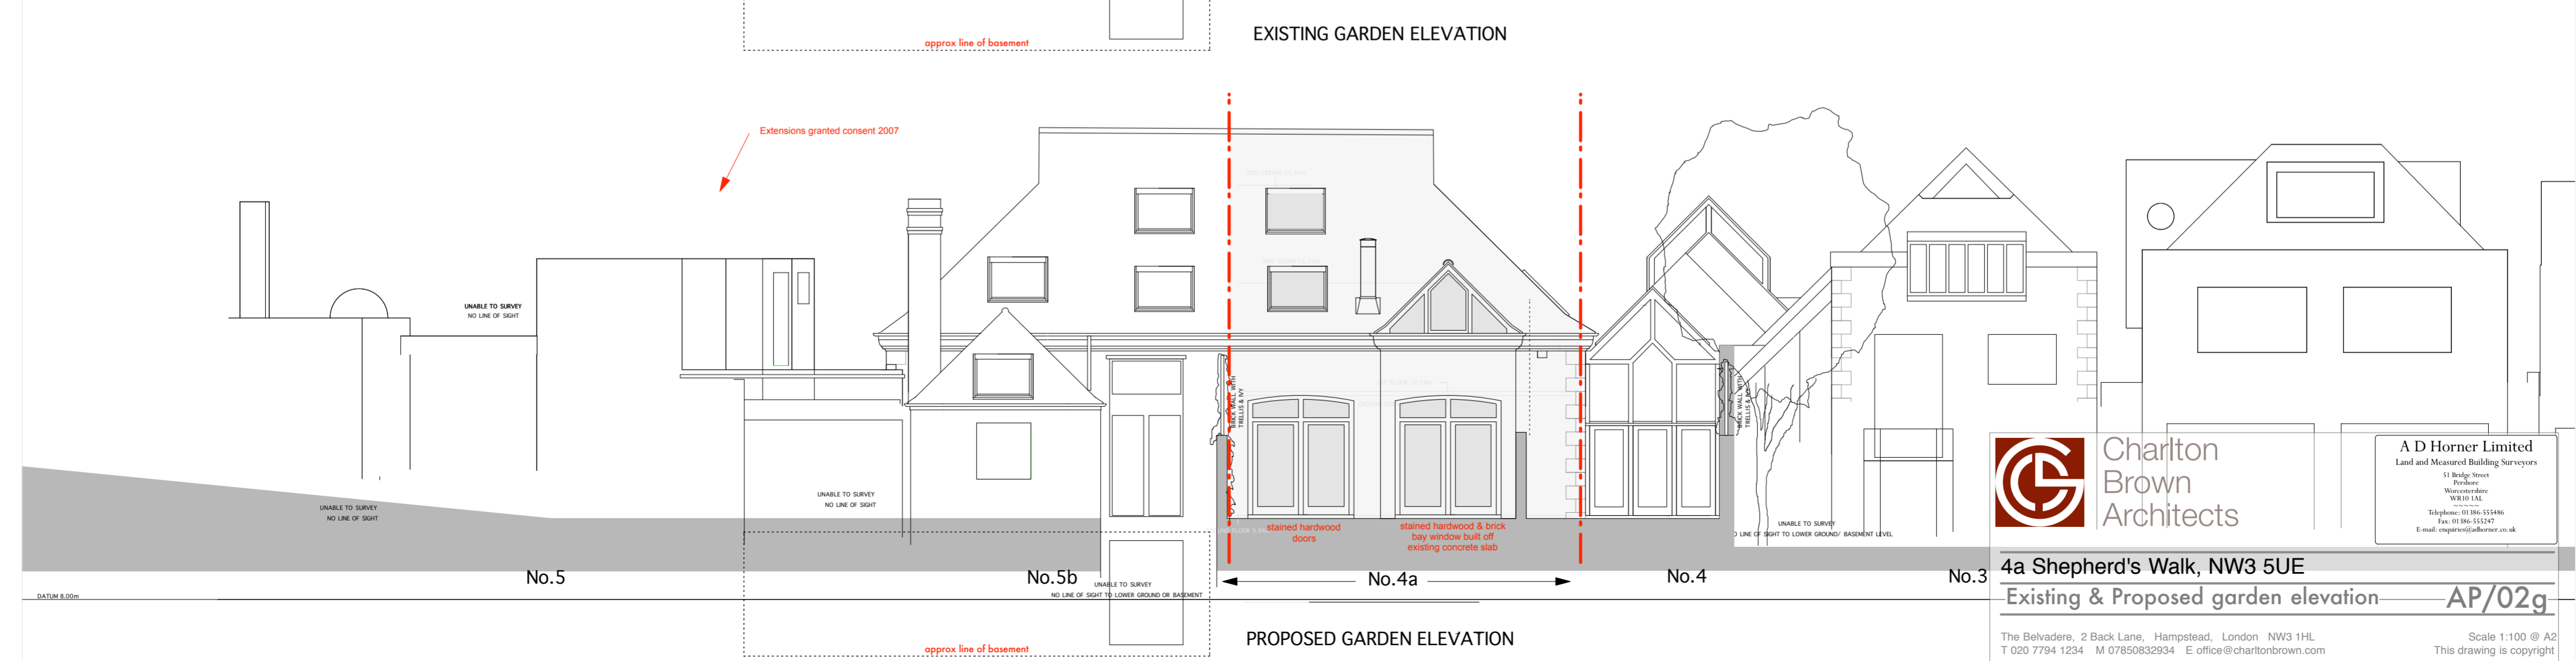

PROPOSED GARDEN ELEVATION




**Charlton  
Brown  
Architects**

**A D Horner Limited**  
Land and Measured Building Surveyors  
51 Bridge Street  
Purborne  
Worcestershire  
WR10 1AL  
Telephone: 0186-555486  
Fax: 0186-555247  
E-mail: enquiries@adhorner.co.uk


**4a Shepherd's Walk, NW3 5UE**  
Existing & Proposed garden elevation — **AP/02g**

The Belvedere, 2 Back Lane, Hampstead, London NW3 1HL  
T 020 7794 1234 M 07850832934 E office@charltonbrown.com


Scale 1:100 @ A2  
This drawing is copyright

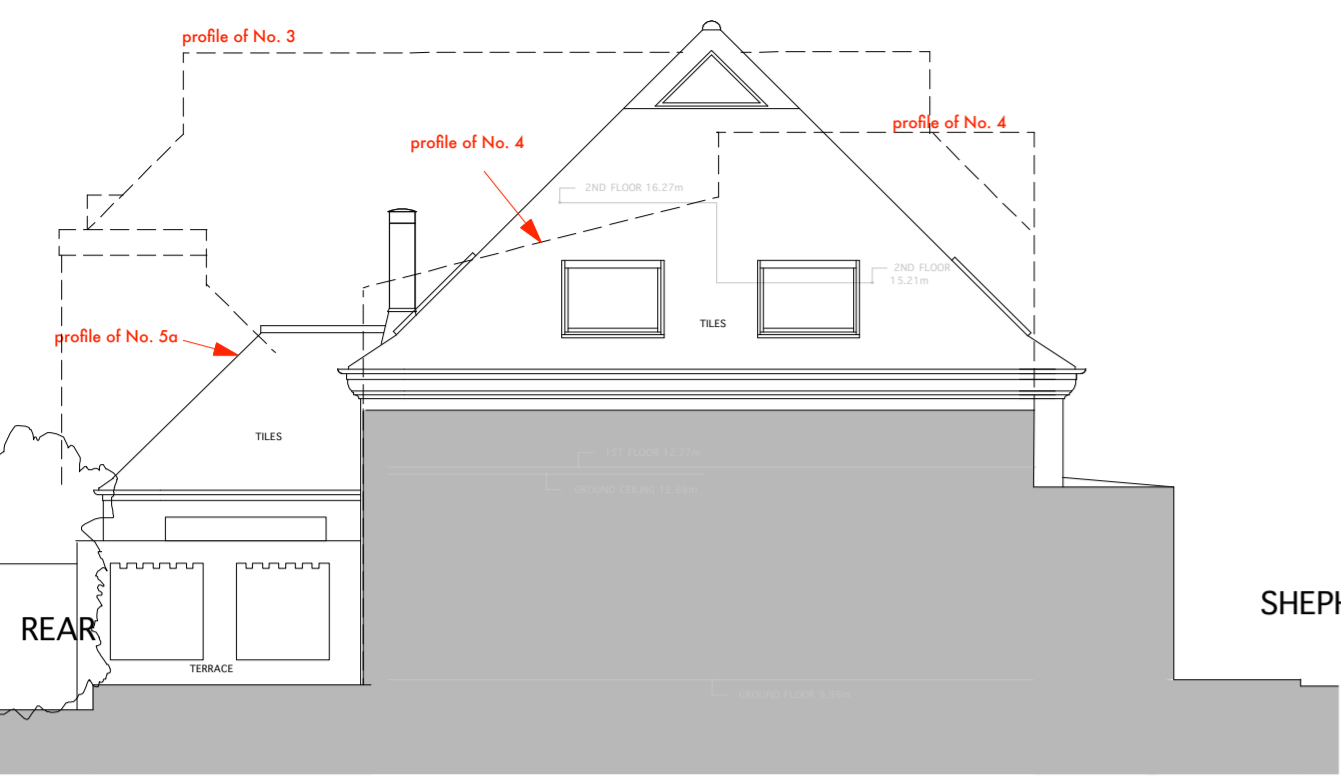


DATUM 8.00m **SIDE / NORTH EAST ELEVATION**

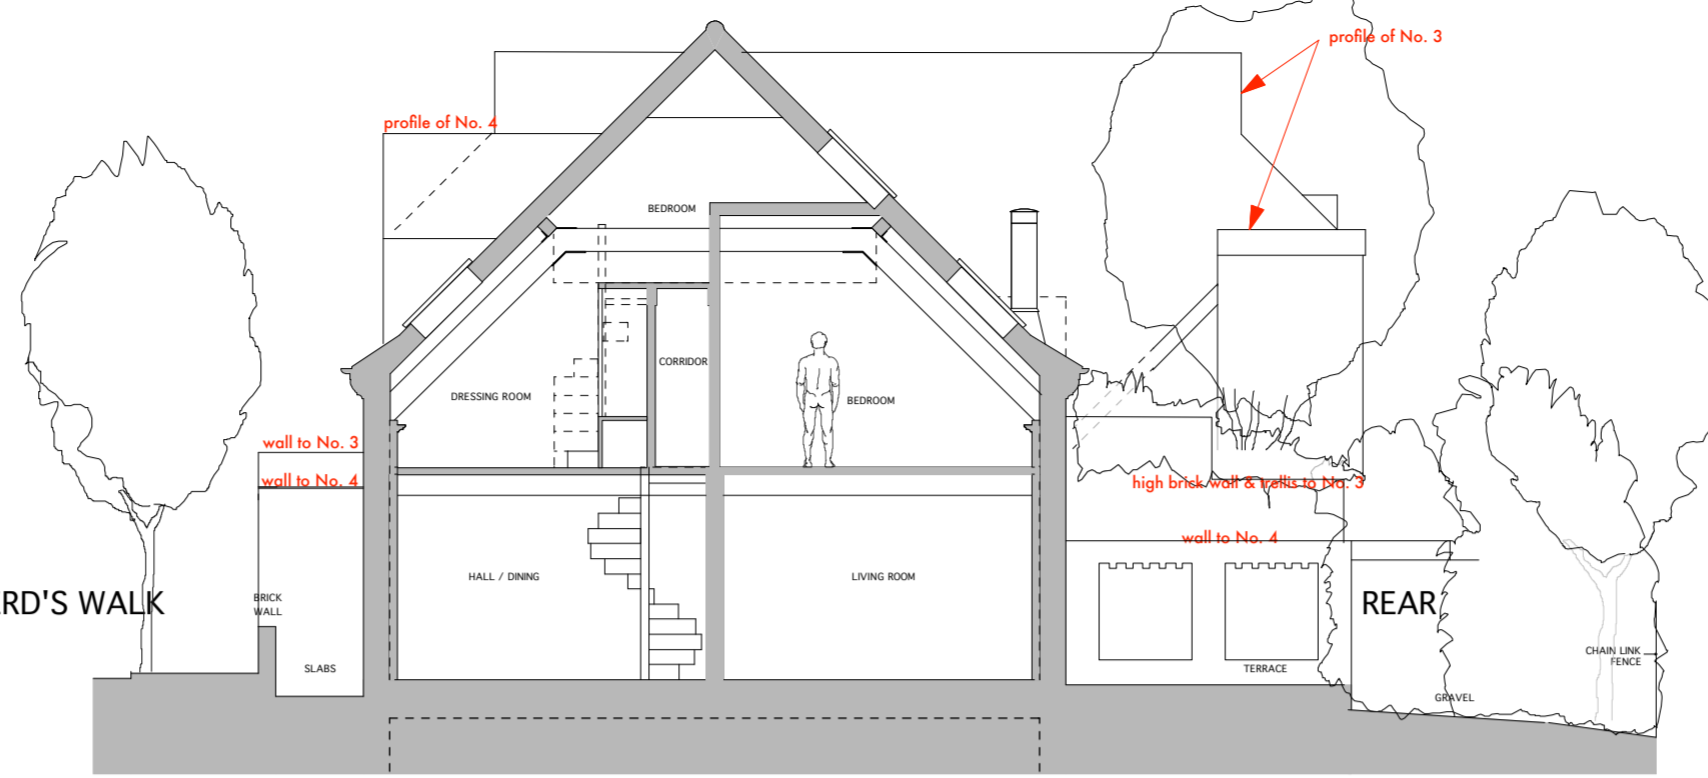


DATUM 8.00m **SECTION B**

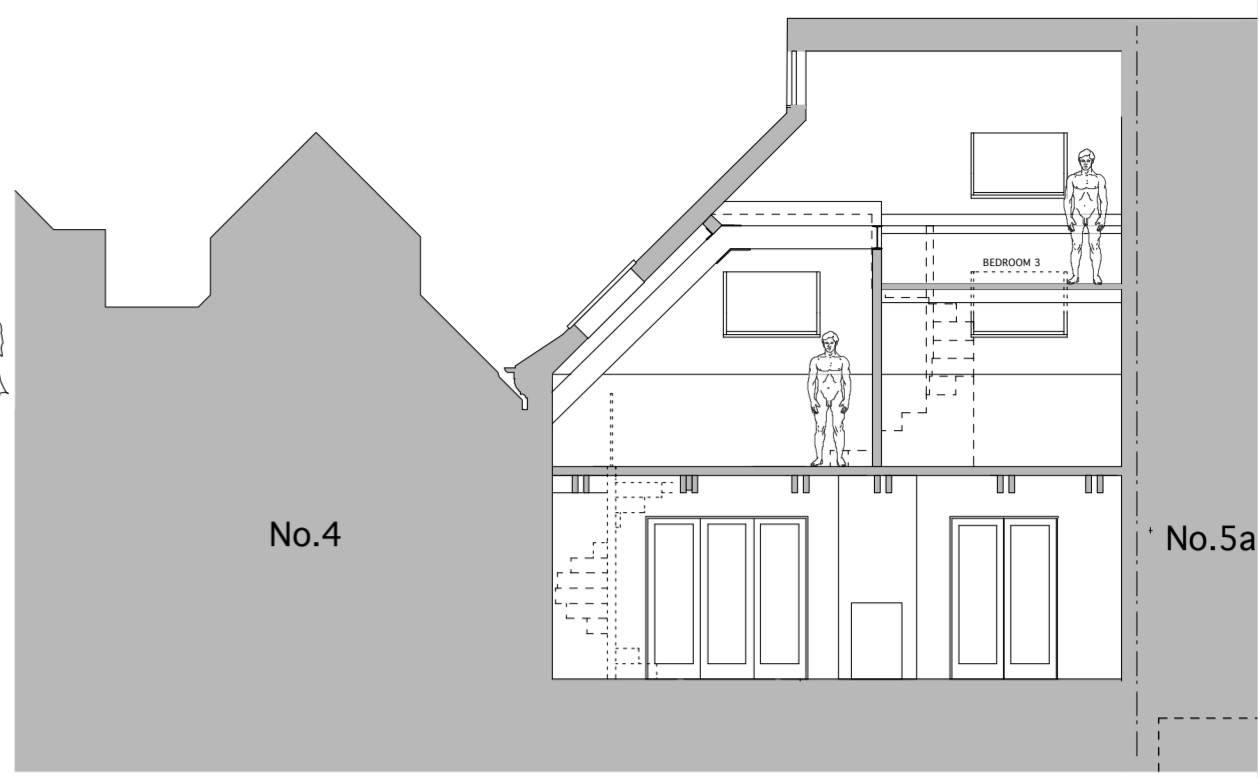


DATUM 8.00m **SECTION A**

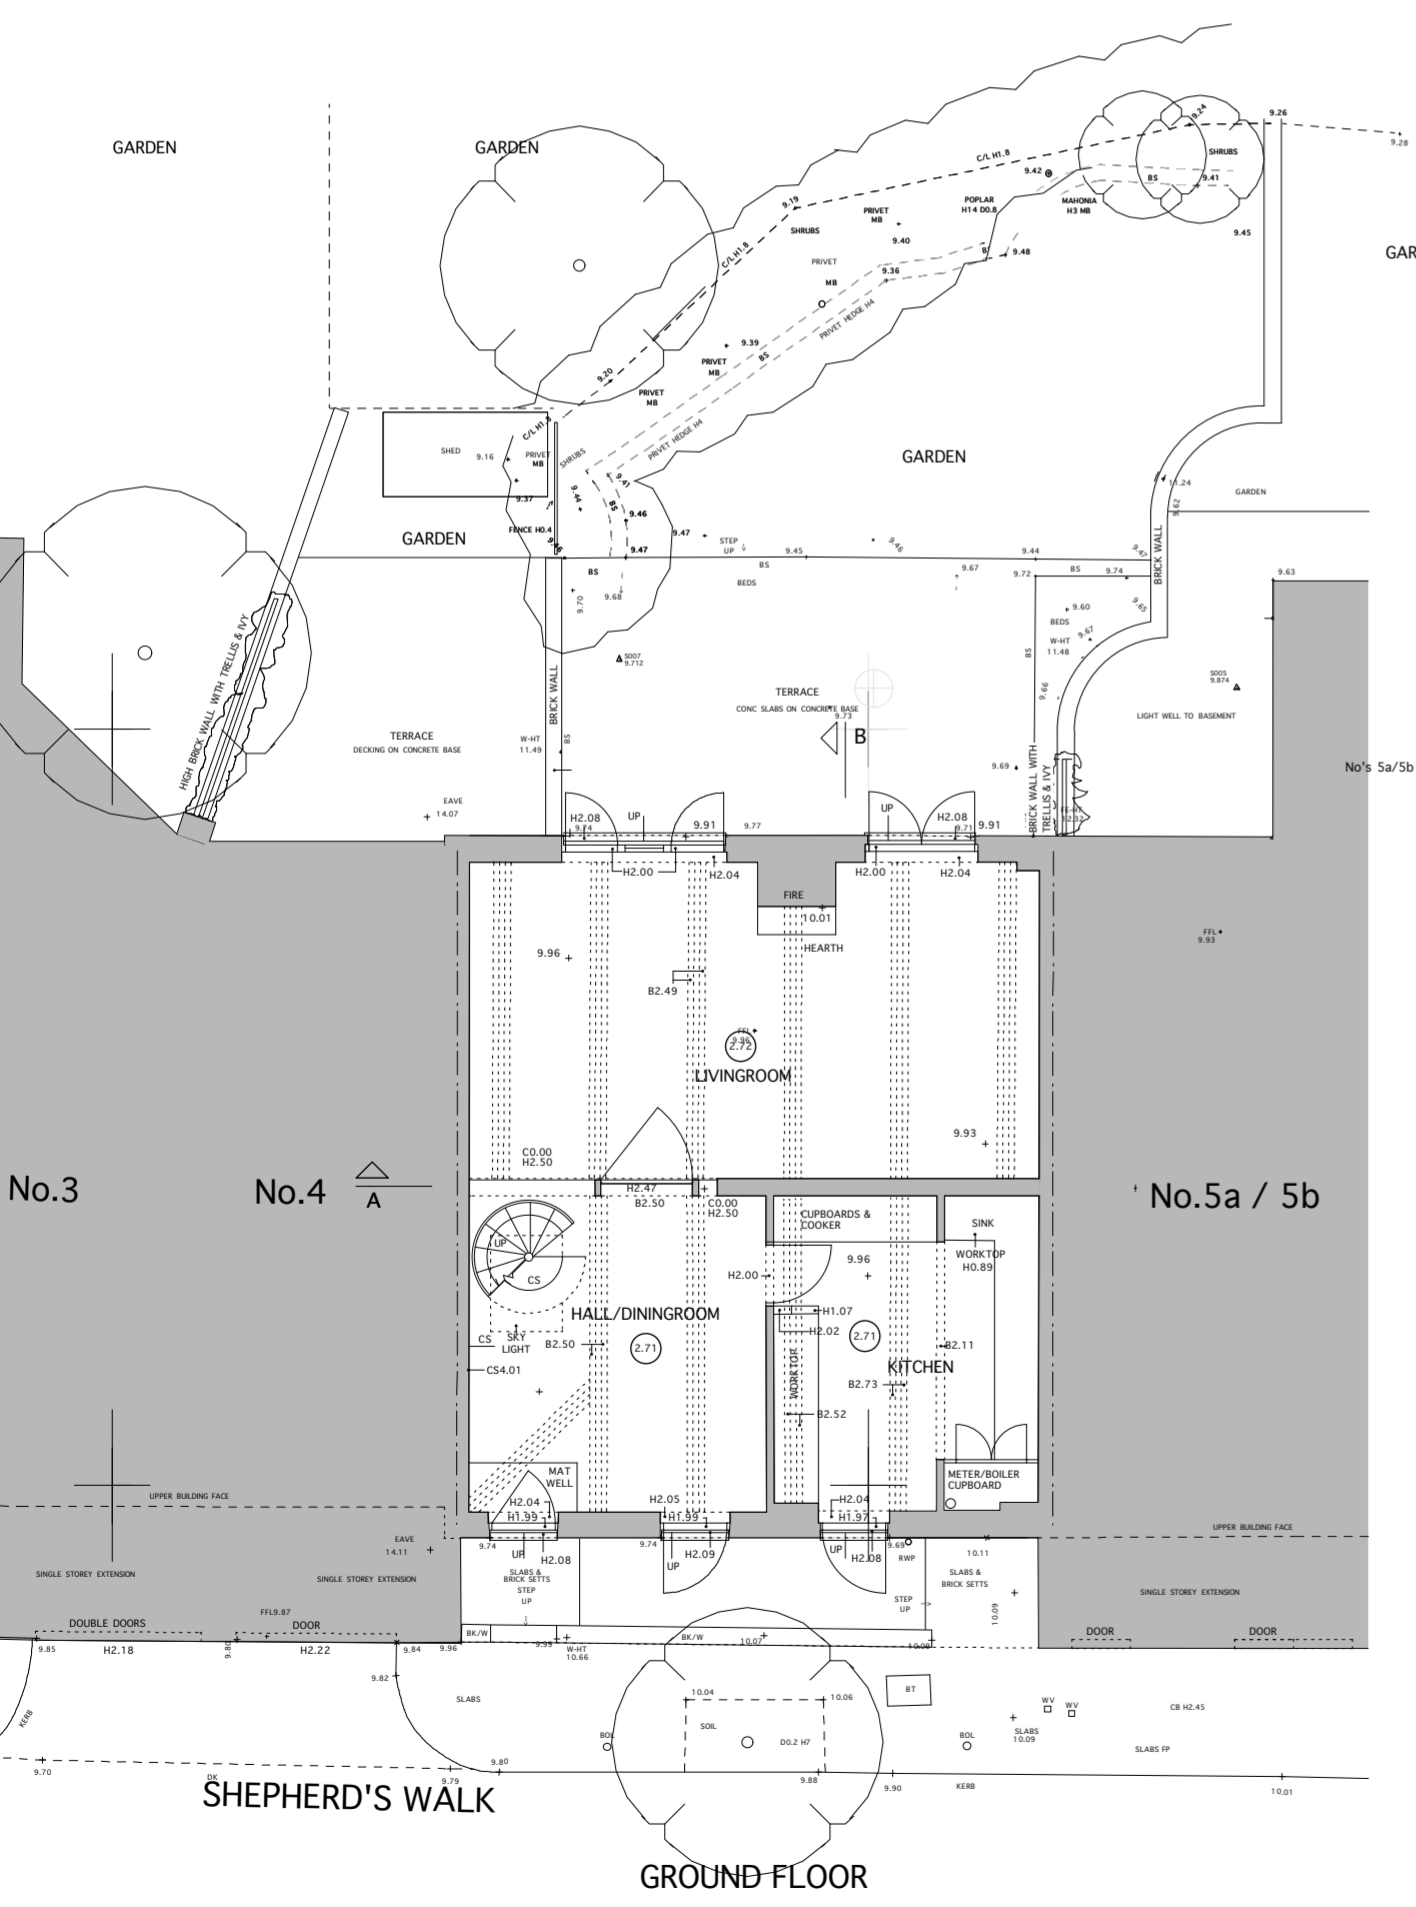


**GROUND FLOOR**

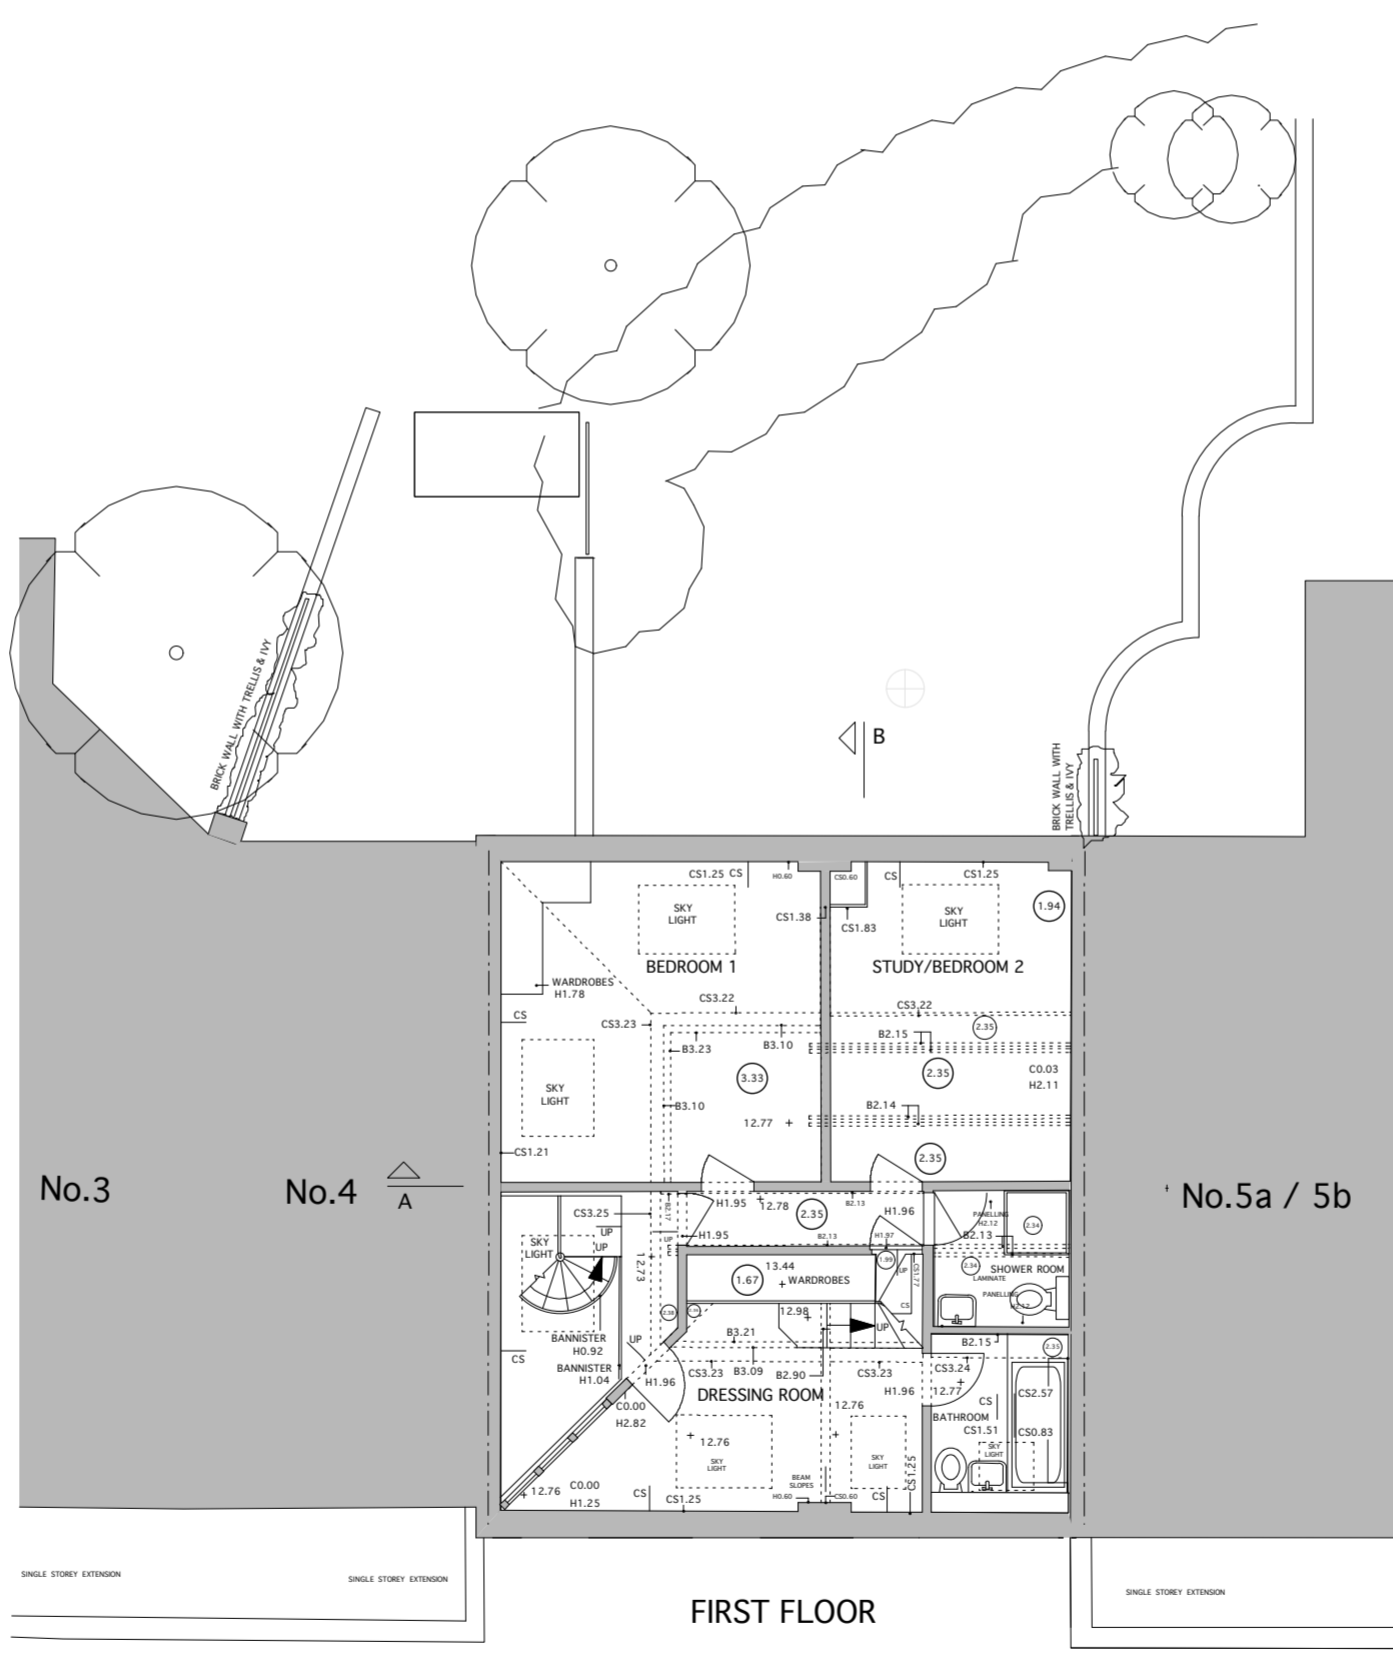

**FIRST FLOOR**

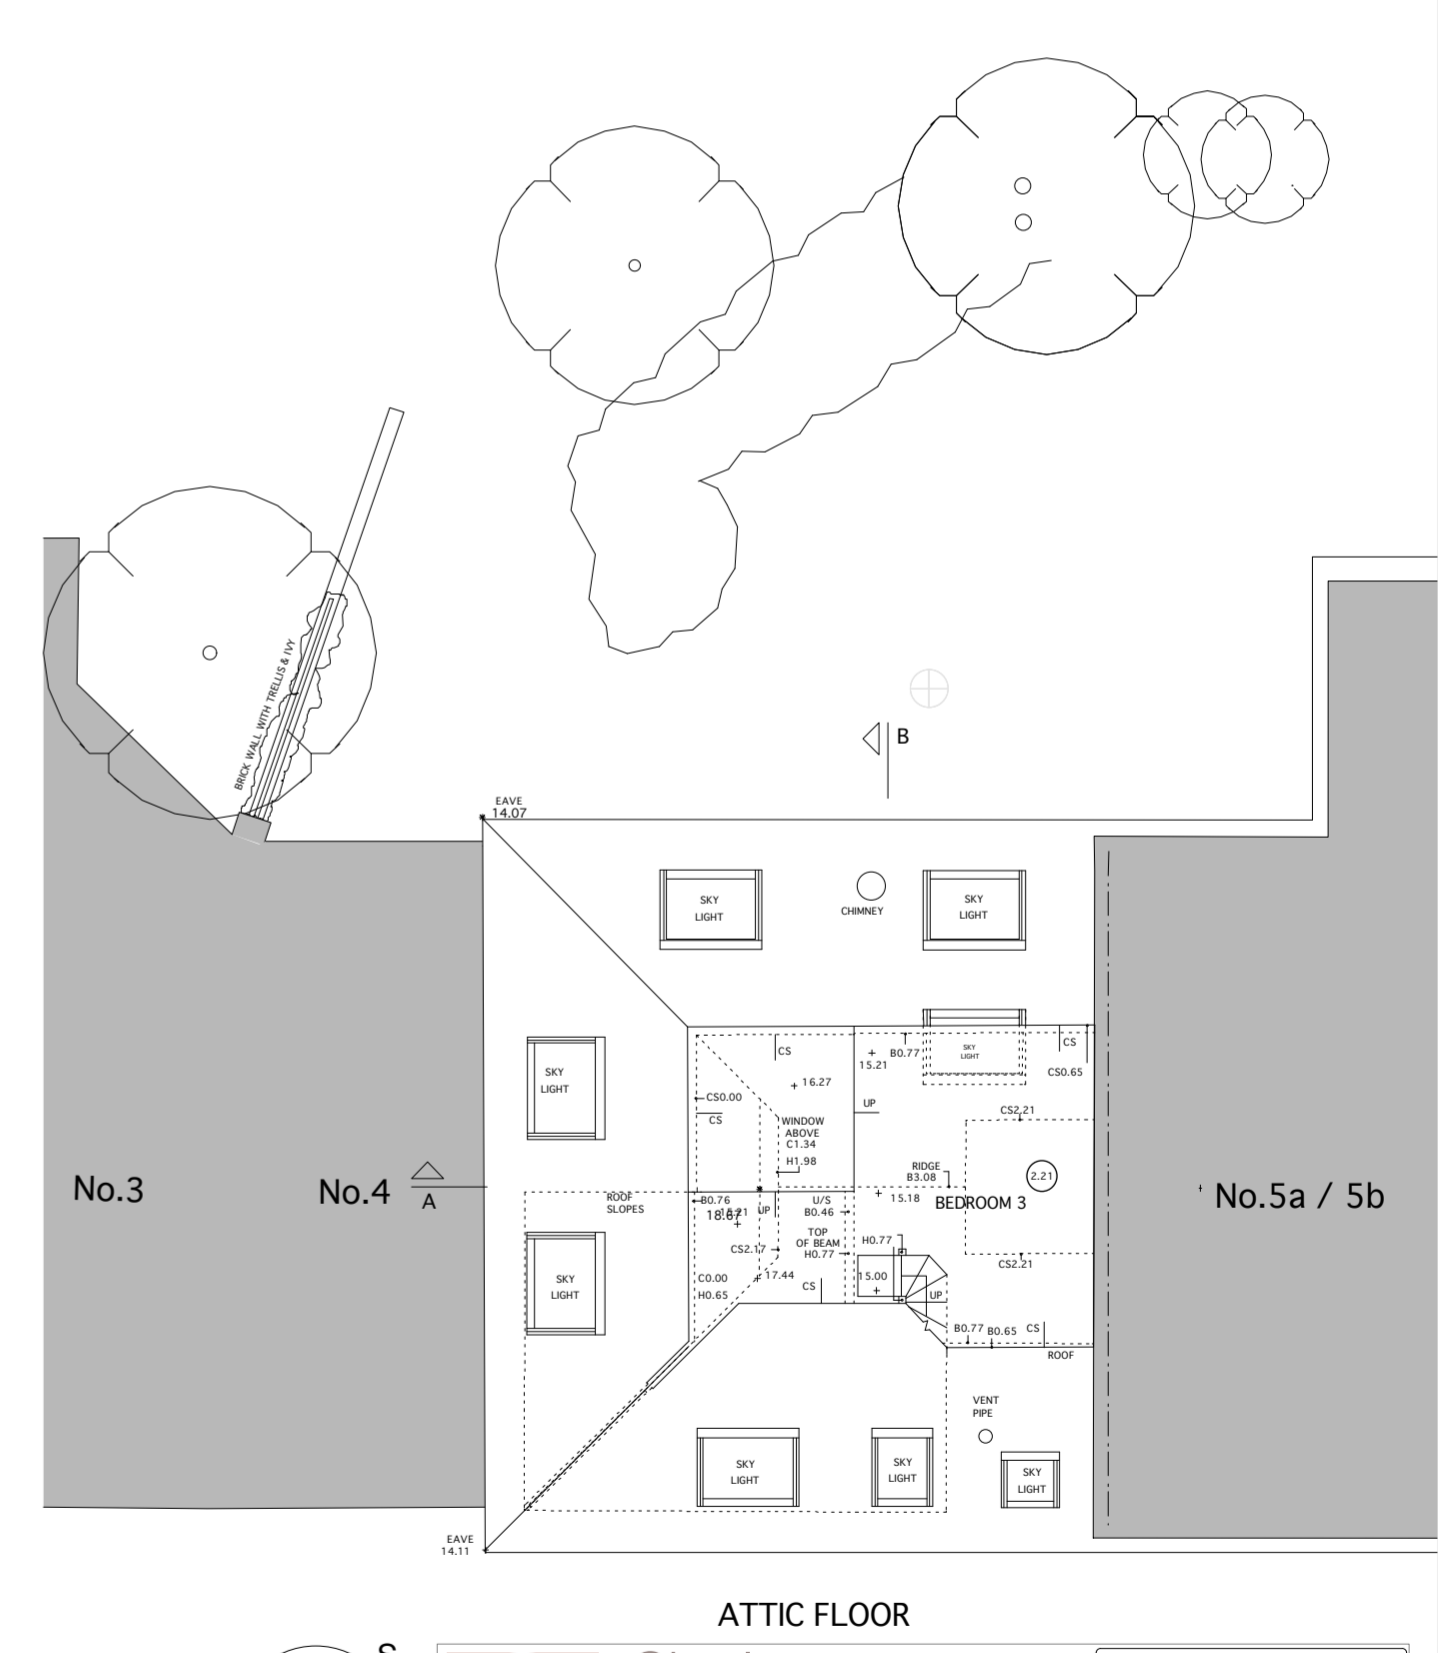

**ATTIC FLOOR**

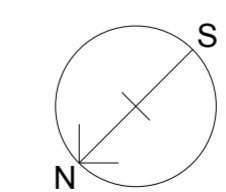

**Charlton Brown Architects**  
 A D Horner Limited  
 Land and Measured Building Surveyors  
 51 Bridge Street  
 Worcester-shire  
 WR10 1AL  
 Telephone: 01386-555486  
 Fax: 01386-555247  
 E-mail: enquiries@adhorner.co.uk