

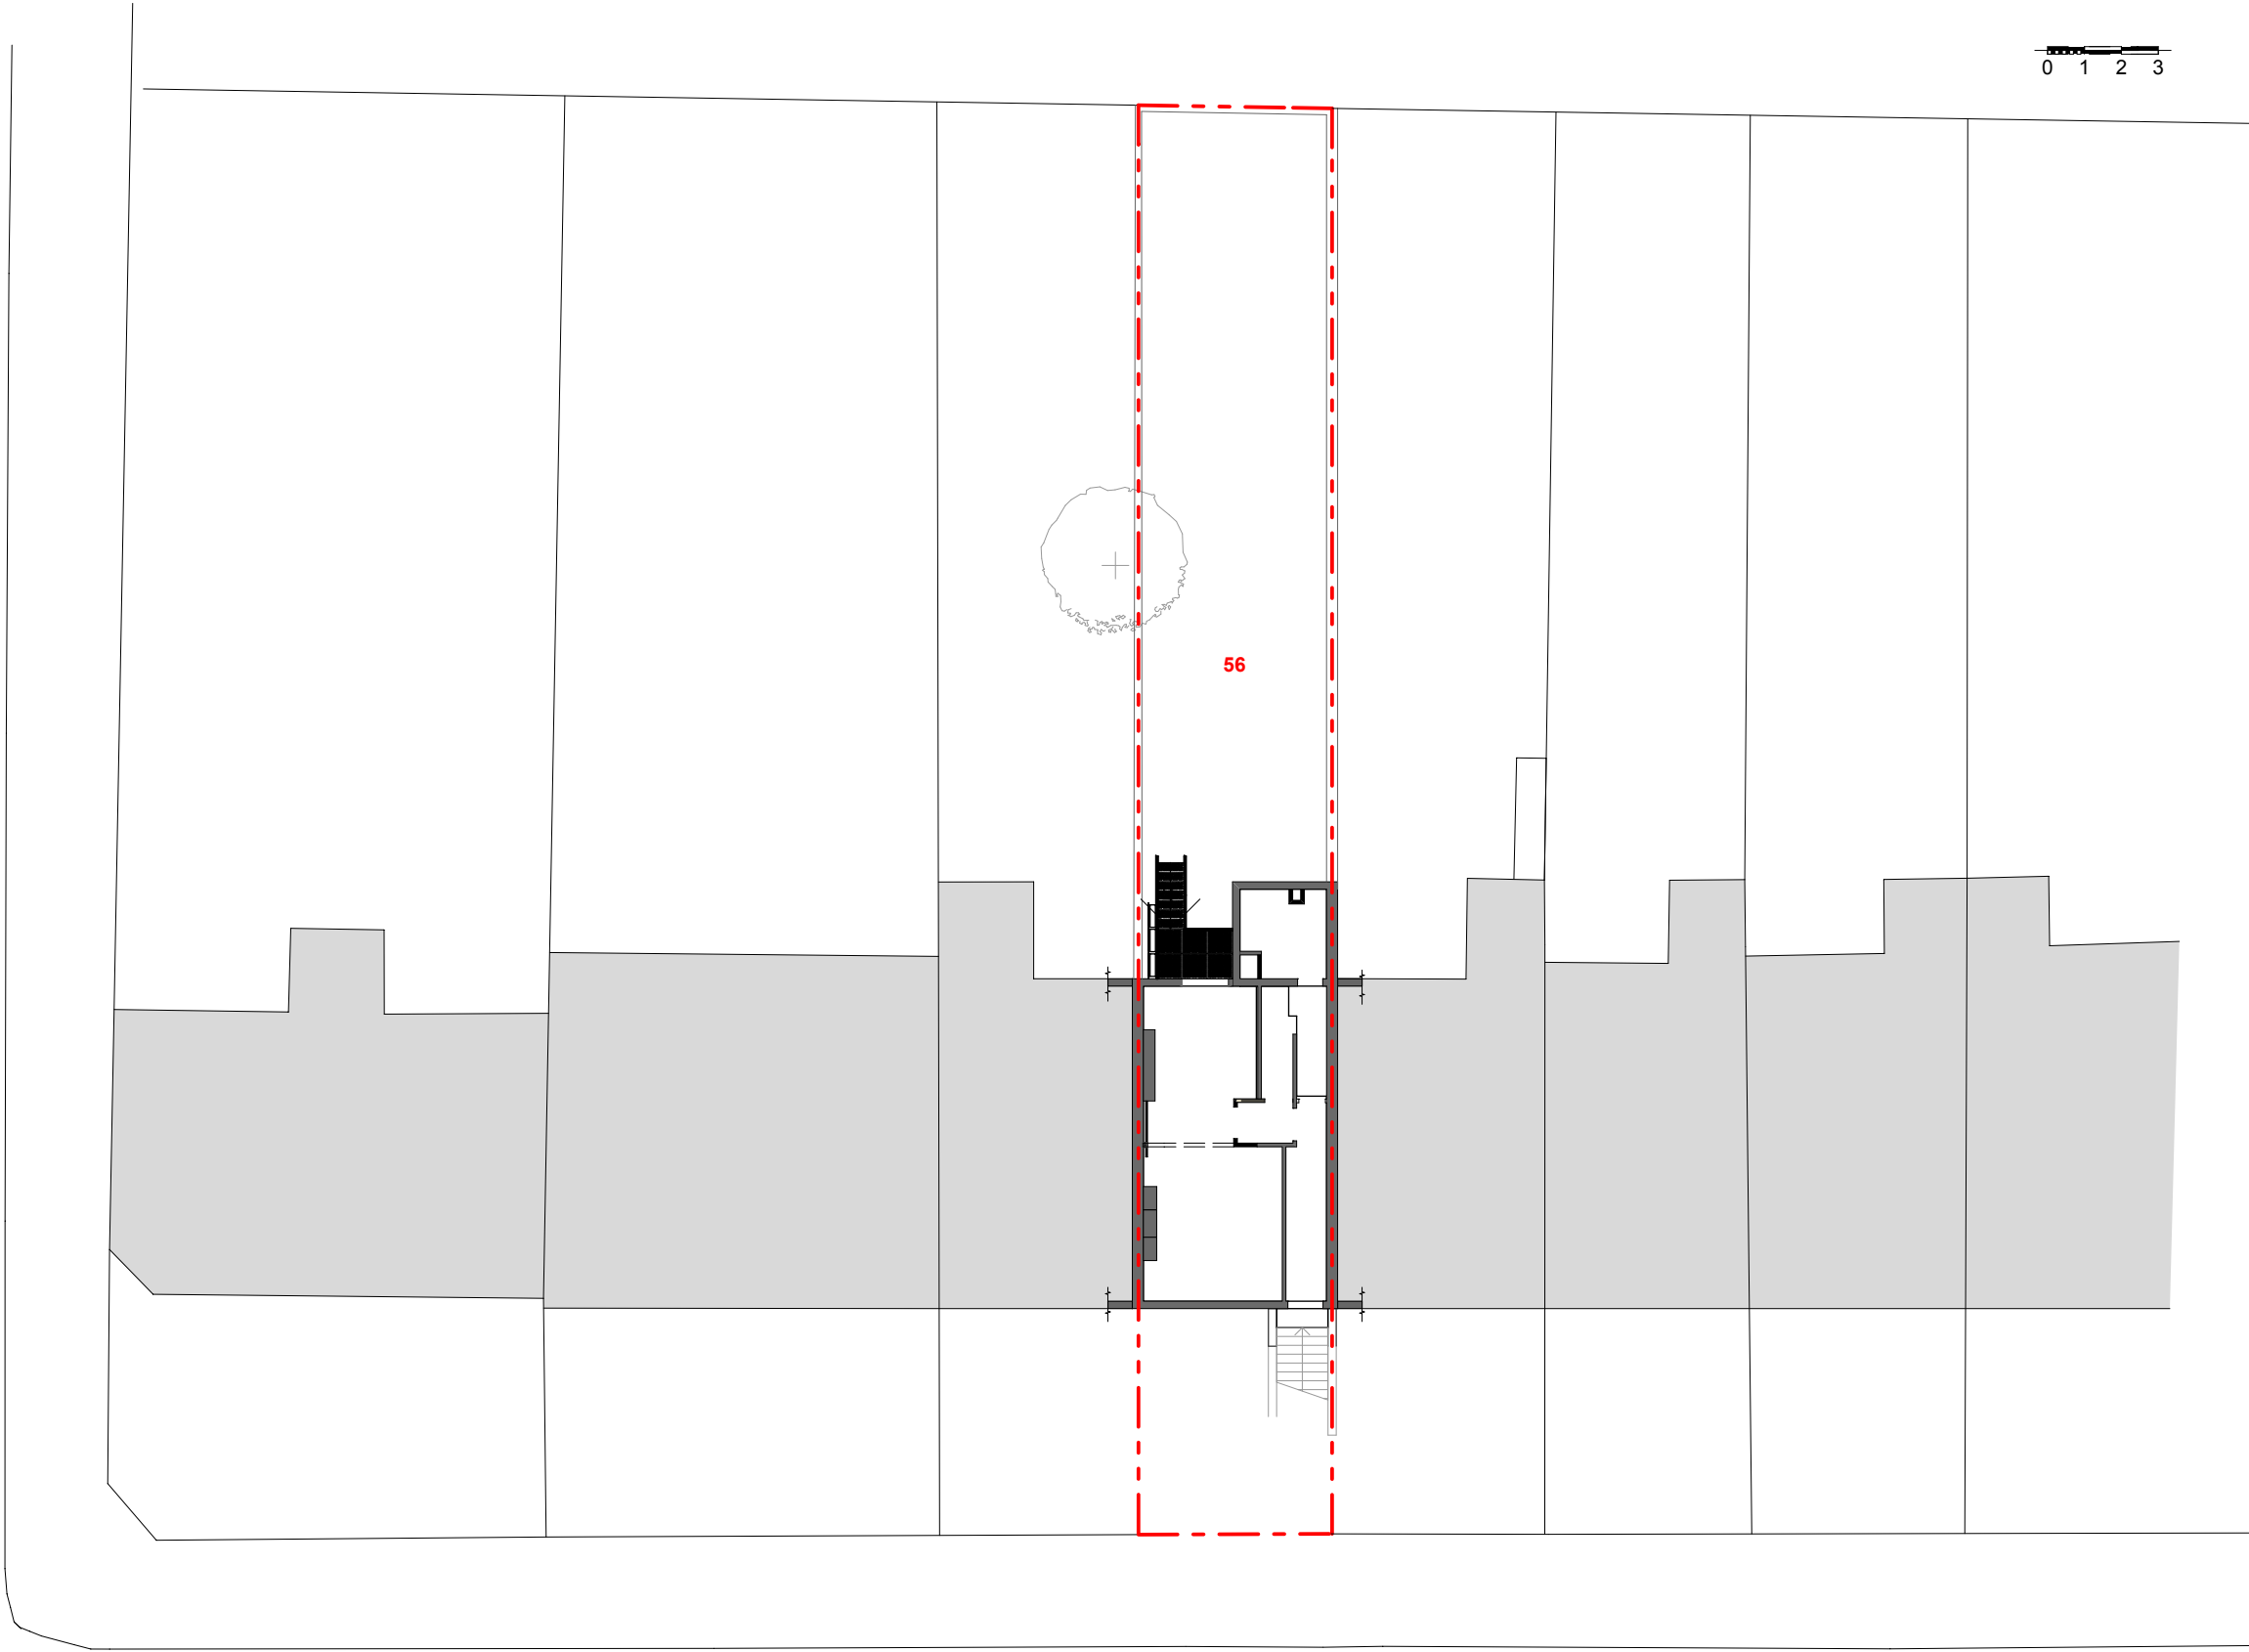


HAMMOND STREET

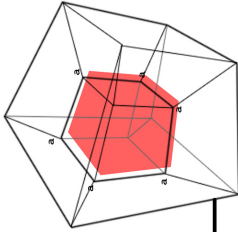

GAISFORD STREET

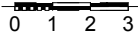

archi jam
architecture v.0.0.0

SMYTH RESIDENCE

56a Gaisford Street, London, NW5 2EH

Site Plan

DATE 28/10/2013

TITLE

SCALE 1:200 @ a3

STATUS Planning

Figured dimensions only are to be taken off this drawing. All dimensions to be checked onsite before work is put in hand

AJ00-01 Rev. A

FIRST FLOOR BALCONY AND
STAIR EXTENSION GRANTED TO
60A GAISFORD STREET (NOT
BUILT)

STAIRS FROM THE 2ND FLOOR TO
REAR GARDEN AT 58 GAISFORD
STREET

SIGNIFICANT FOLIAGE AND TREES
TO THE REAR GARDEN





VIEWS OF PROPOSED BALCONY
AREA OBSCURED NEIGHBOURING
BY TERRACE ABUTMENTS

SHADE TO REAR OF BUILDING
DUE TO ORIENTATION LIMITS
AFFECTING OVERSHADOWING ON
NEIGHBOURS

SIGNIFICANT FOLIAGE AND TREES
PROTECTING VIEWS TOWARD
THE REAR GARDEN

LINE OF TERRACE FEATURES

REAR BALCONY, STAIRS, DOORS
AT FIST AND GROUND FLOOR
LEVELS GRANTED FOR 104A
GAISFORD STREET

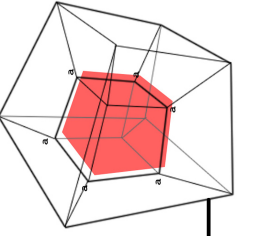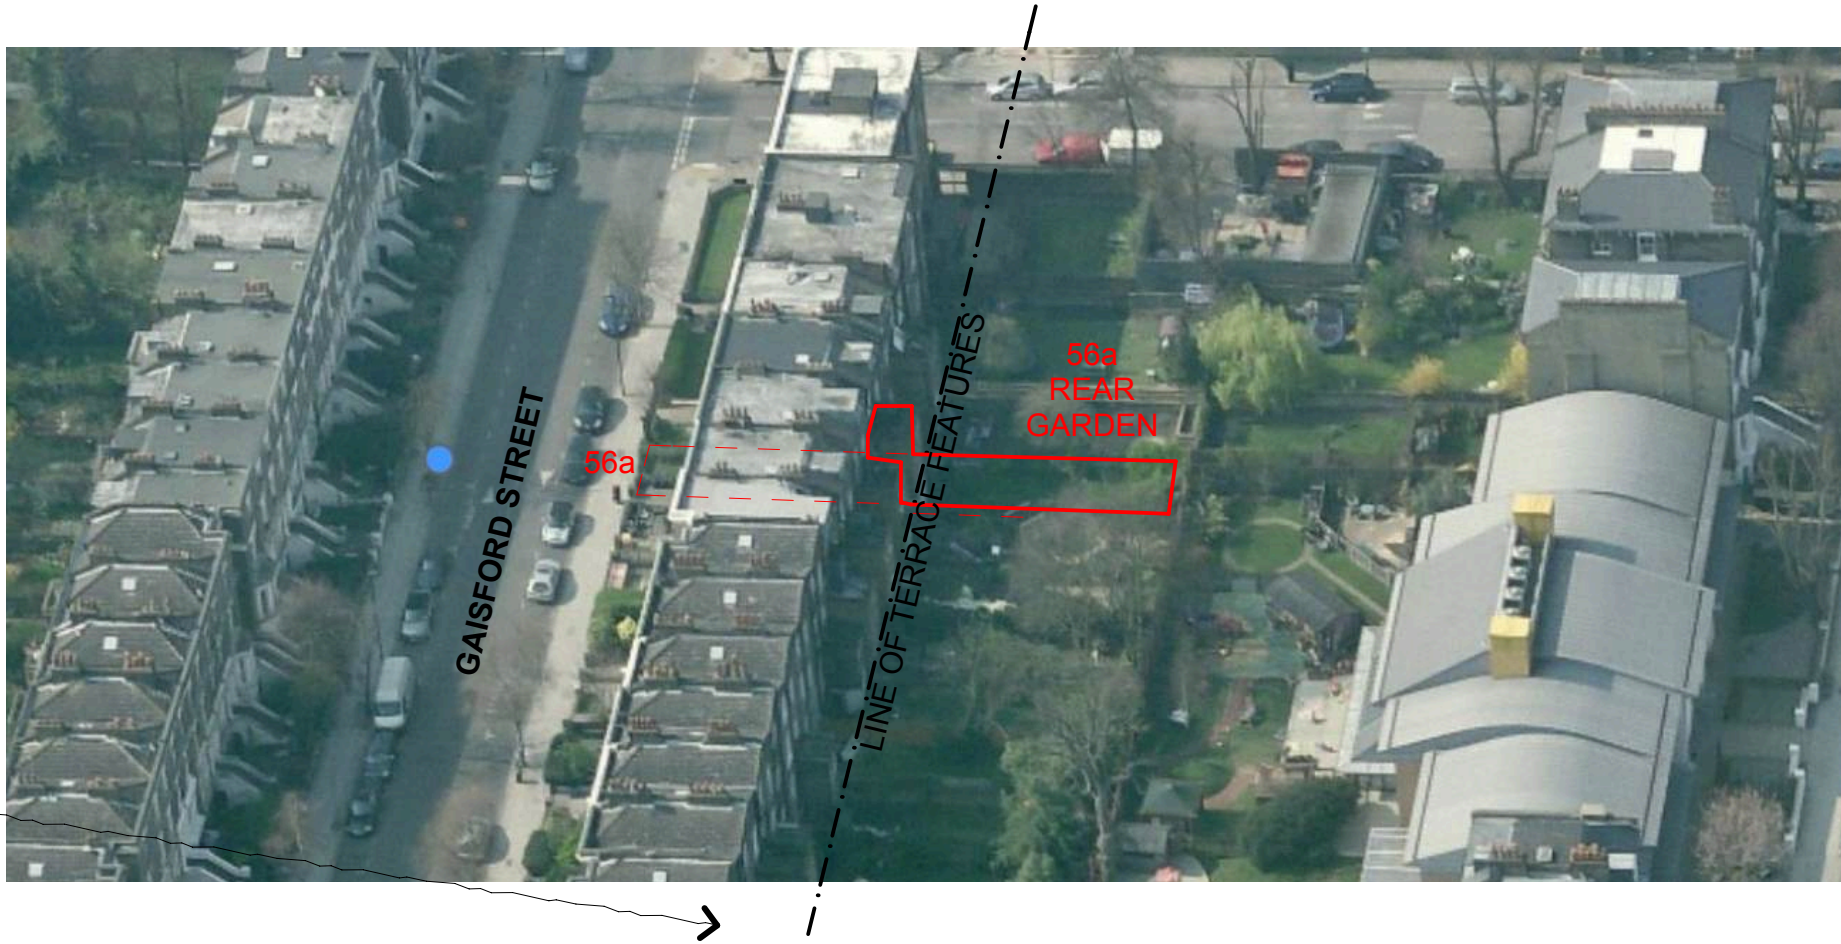

archi jam
architecture

v.0.0.0

Neighbourhood Study

SMYTH RESIDENCE
56a Gaisford Street, London, NW5 2EH



DATE | 28/10/2013

SCALE | NOT TO SCALE

STATUS | Planning

Figured dimensions only are to be taken off this drawing. All dimensions to be checked onsite before work is put in hand

AJ00-02 Rev. A

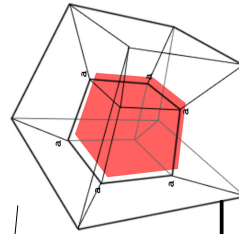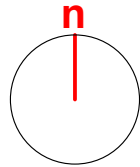

archi jam
architecture

v.0.0.0

SMYTH RESIDENCE
56a Gaisford Street, London, NW5 2EH

TITLE

Site Features

SCALE

1:100 @ a3

DATE

28/10/2013

STATUS


Planning

Figured dimensions only are to be taken off this drawing. All dimensions to be checked onsite before work is put in hand


AJ00-03 Rev. A




PANORAMA OF REAR TERRACE PROPERTIES

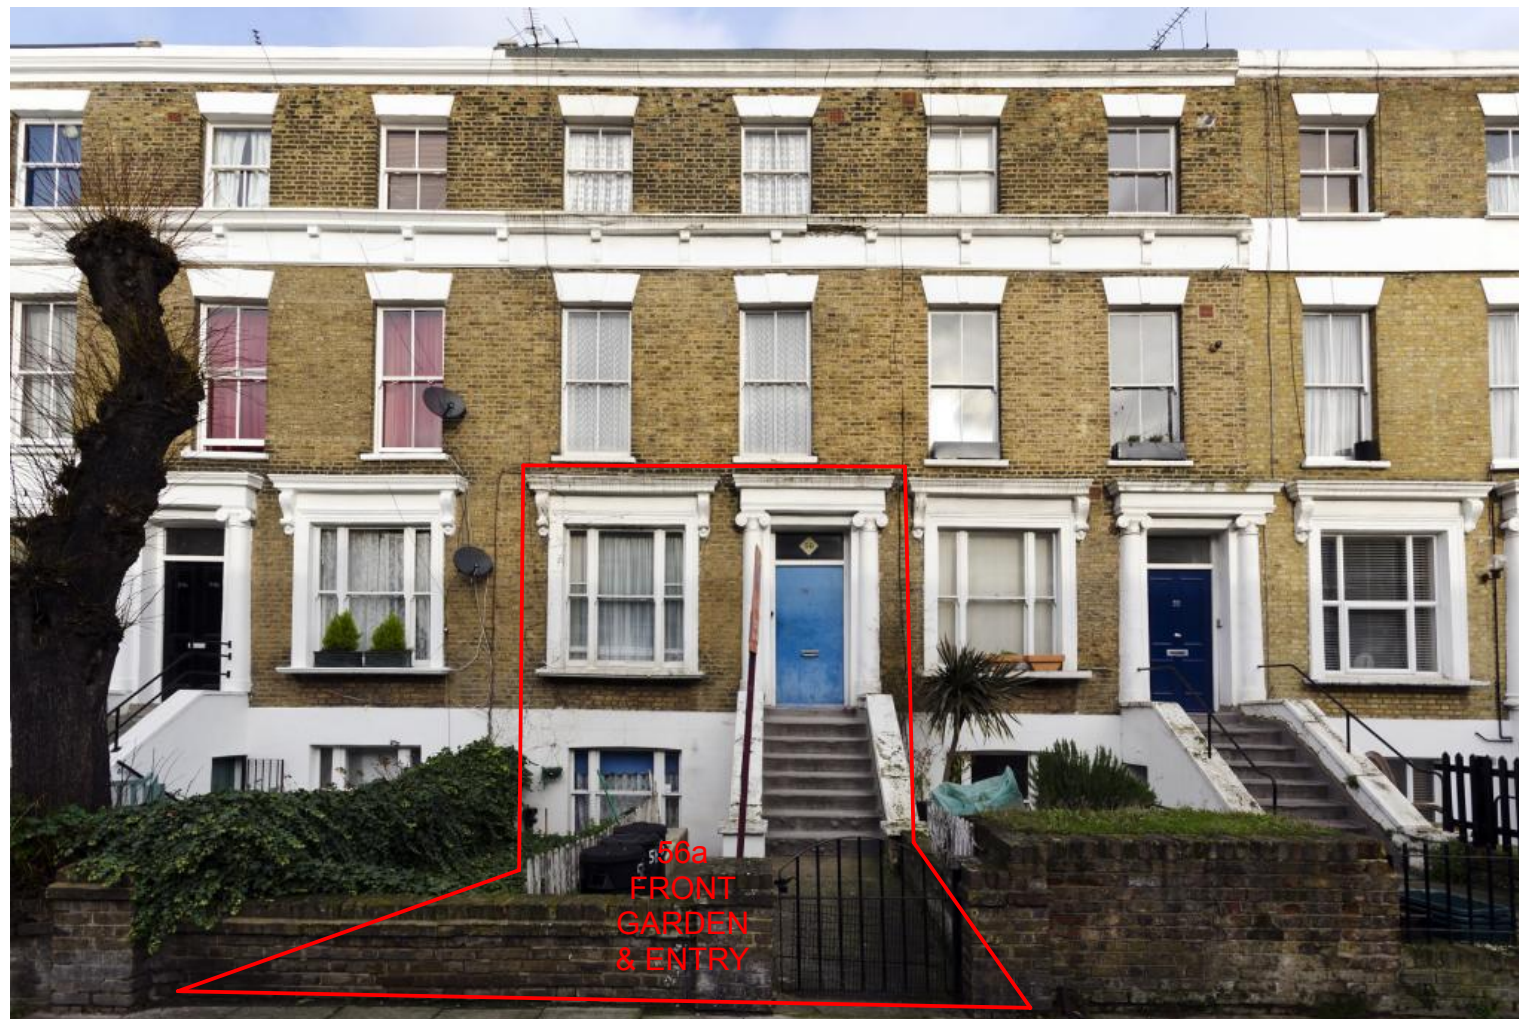

ELEVATION OF FRONT OF TERRACE (NO CHANGE)

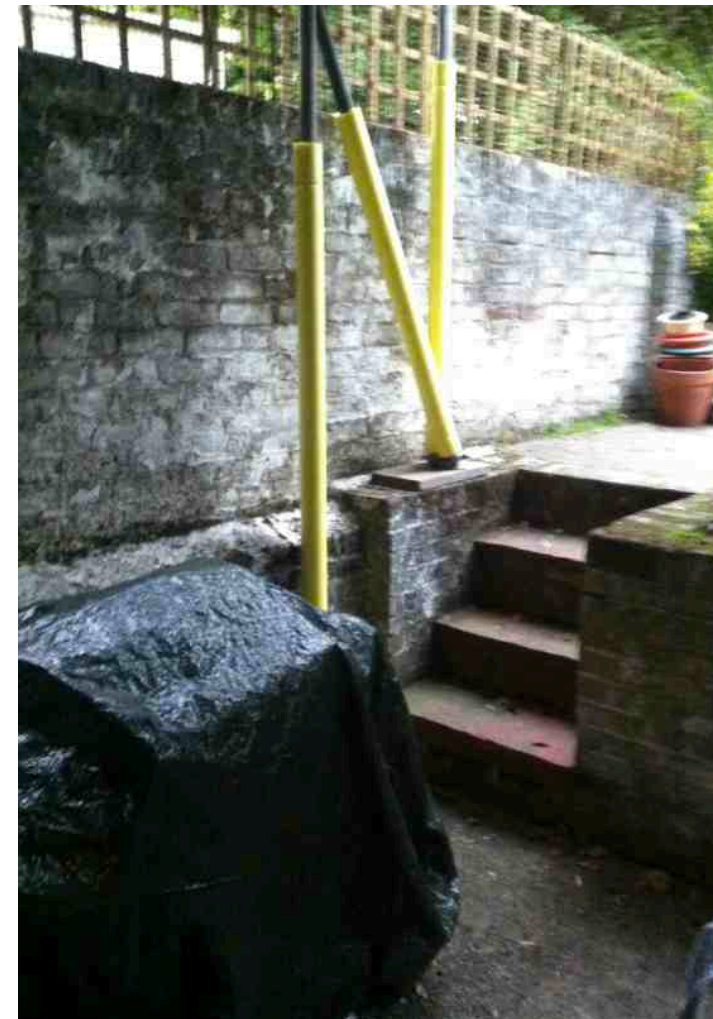

AREA UNDER PROPOSED BALCONY

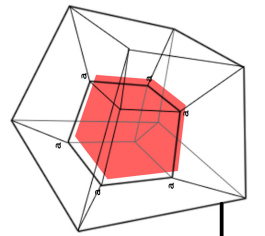

archi jam
architecture

v.0.0.0

Figured dimensions only are to be taken off this drawing. All dimensions to be checked onsite before work is put in hand

Terrace Features

TITLE

SCALE

NOT TO SCALE

STATUS

Planning

SMYTH RESIDENCE

56a Gaisford Street, London, NW5 2EH

DATE

28/10/2013

AJ00-04 Rev. A