

PLEASE NOTE:

1. ALL DIMENSIONS TO BE CHECKED ON SITE BEFORE FABRICATION.
2. CONTRACTOR TO REFER TO ENGINEER'S DRAWINGS BEFORE PROCEEDING WITH WORKS.
3. ALL DRAWINGS AND DESIGNS ARE COVERED BY DESIGN RIGHT (INTELLECTUAL PROPERTY), AND MAY NOT BE DISTRIBUTED, COPIED OR ISSUE WITHOUT WRITTEN PERMISSION OF XU ARCHITECTURE.
4. ALL DESIGN CONCEPTS ARE THE SOLE PROPERTY OF XU ARCHITECTURE AND NO ADAPTATIONS, REPRODUCTIONS OR COPIES MAY BE MADE WITHOUT WRITTEN PERMISSION OF XU ARCHITECTURE.
5. THESE DRAWINGS ARE SUBJECT TO ANY VARIATION REQUIRED OR RECOMMENDATION BY ANY STATUTORY AUTHORITY OR FOR THE BETTER CARRYING OUT OF THE WORKS.
6. SAMPLES TO BE PROVIDED BY CONTRACTOR FOR XU ARCHITECTURE APPROVAL.
7. ALL FINISHES TO XU ARCHITECTURE SATISFACTION.
8. ALL DRAWINGS TO BE APPROVED BY XU ARCHITECTURE BEFORE CONSTRUCTION.

ADDITIONAL NOTES:

REVISIONS

No	Date	Description Issue For	Issue By
00	05/09/13	PLANNING	RW
01	12/09/13	PLANNING	RW
02	22/10/13	PLANNING	RW
03	30/10/13	PLANNING	RW

Client
PRIVATE CLIENT

Project
61b Belsize Lane
London

Title

EXISTING

Ground floor and first floor plans

Scale 1/50@A3 Dwg. No. Rev.


Date 30/10/13 EX-01 03

Drawn Project Number


RW 13_12

Checked

SS

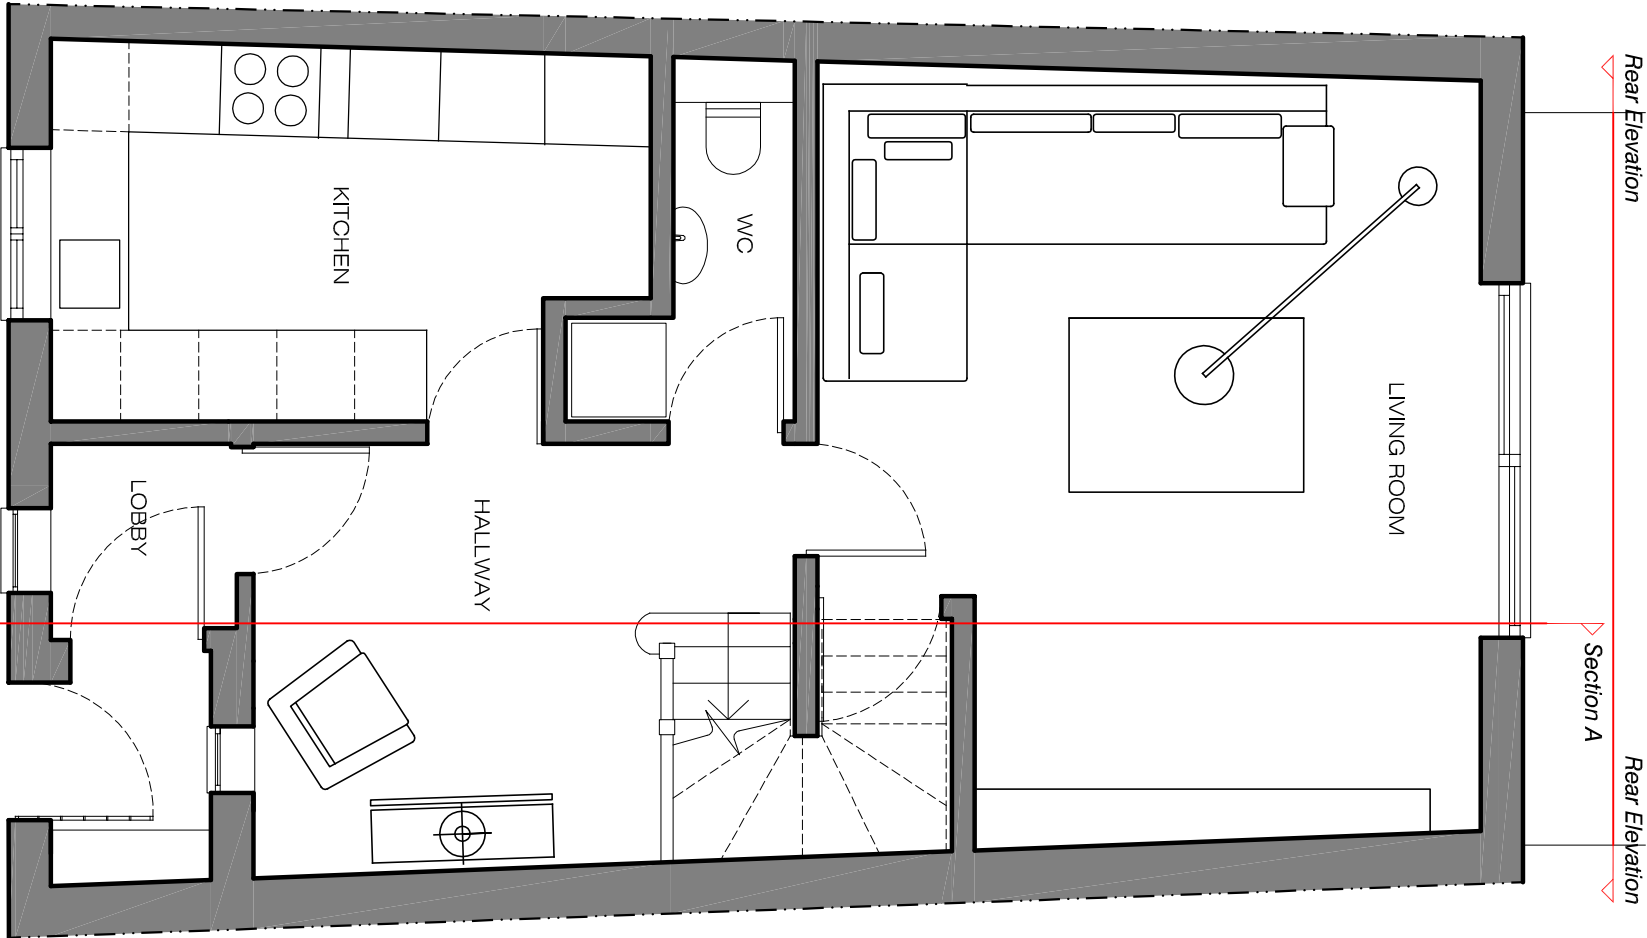

EXISTING GROUND FLOOR PLAN
SCALE 1:50@A3
EX-01

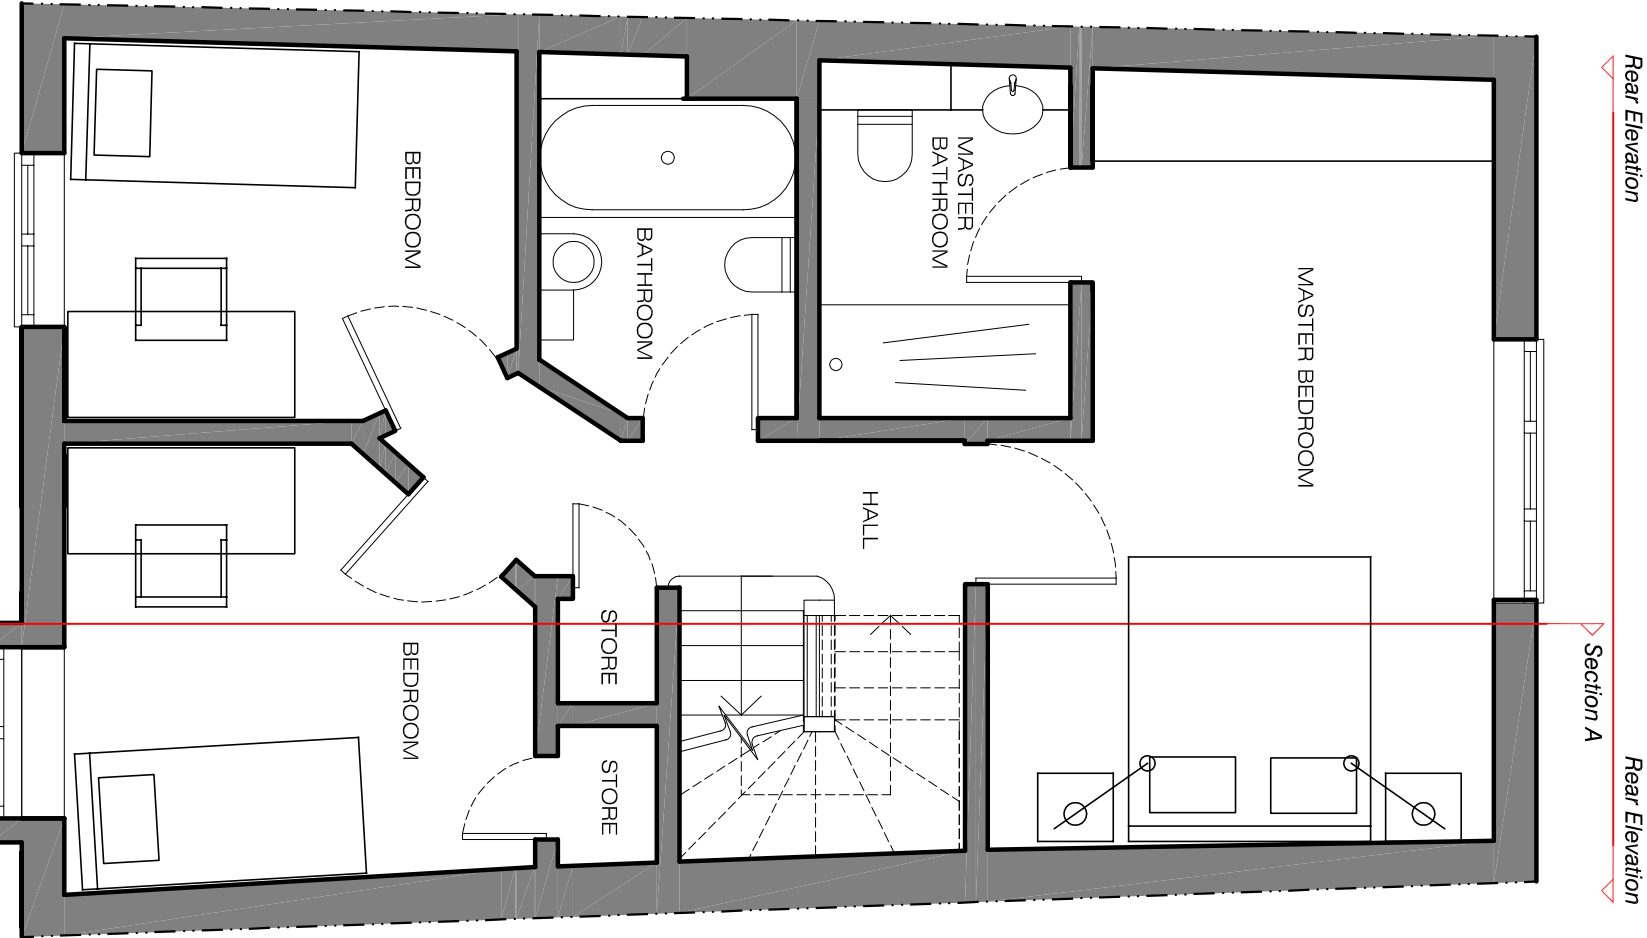

EXISTING FIRST FLOOR PLAN
SCALE 1:50@A3
EX-01

