

**PLEASE NOTE:**

1. ALL DIMENSIONS TO BE CHECKED ON SITE BEFORE FABRICATION.
2. CONTRACTOR TO REFER TO ENGINEER'S DRAWINGS BEFORE PROCEEDING WITH WORKS.
3. ALL DRAWINGS AND DESIGNS ARE COVERED BY DESIGN RIGHT (INTELLECTUAL PROPERTY), AND MAY NOT BE DISTRIBUTED, COPIED OR ISSUED WITHOUT WRITTEN PERMISSION OF XUL ARCHITECTURE.
4. ALL DESIGN CONCEPTS ARE THE SOLE PROPERTY OF XUL ARCHITECTURE AND NO ADAPTATIONS, REPRODUCTIONS OR COPIES MAY BE MADE WITHOUT WRITTEN PERMISSION OF XUL ARCHITECTURE.
5. THESE DRAWINGS ARE SUBJECT TO ANY VARIATION REQUIRED OR RECOMMENDATION BY ANY STATUTORY AUTHORITY OR FOR THE BETTER CARRYING OUT OF THE WORKS. TO BE PROVIDED BY CONTRACTOR FOR XUL ARCHITECTURE APPROVAL.
6. SAMPLES TO BE PROVIDED BY CONTRACTOR FOR XUL ARCHITECTURE APPROVAL.
7. ALL FINISHES TO BE APPROVED BY XUL ARCHITECTURE BEFORE CONSTRUCTION.

**ADDITIONAL NOTES:**

**REVISIONS**

No	Date	Description Issue For	Issue By
00	05/09/13	PLANNING	RW
01	12/09/13	PLANNING	RW
02	22/10/13	PLANNING	RW
03	30/10/13	PLANNING	RW

**Client**  
PRIVATE CLIENT

**Project**  
61b Belize Lane  
London

**Title**

PROPOSED

Ground floor and first floor plans


Scale 1/50@A3 Dwg. No. Rev.

Date 30/10/13 PA-01 03


Drawn RW Project Number

Checked RW 13\_12

Checked SS

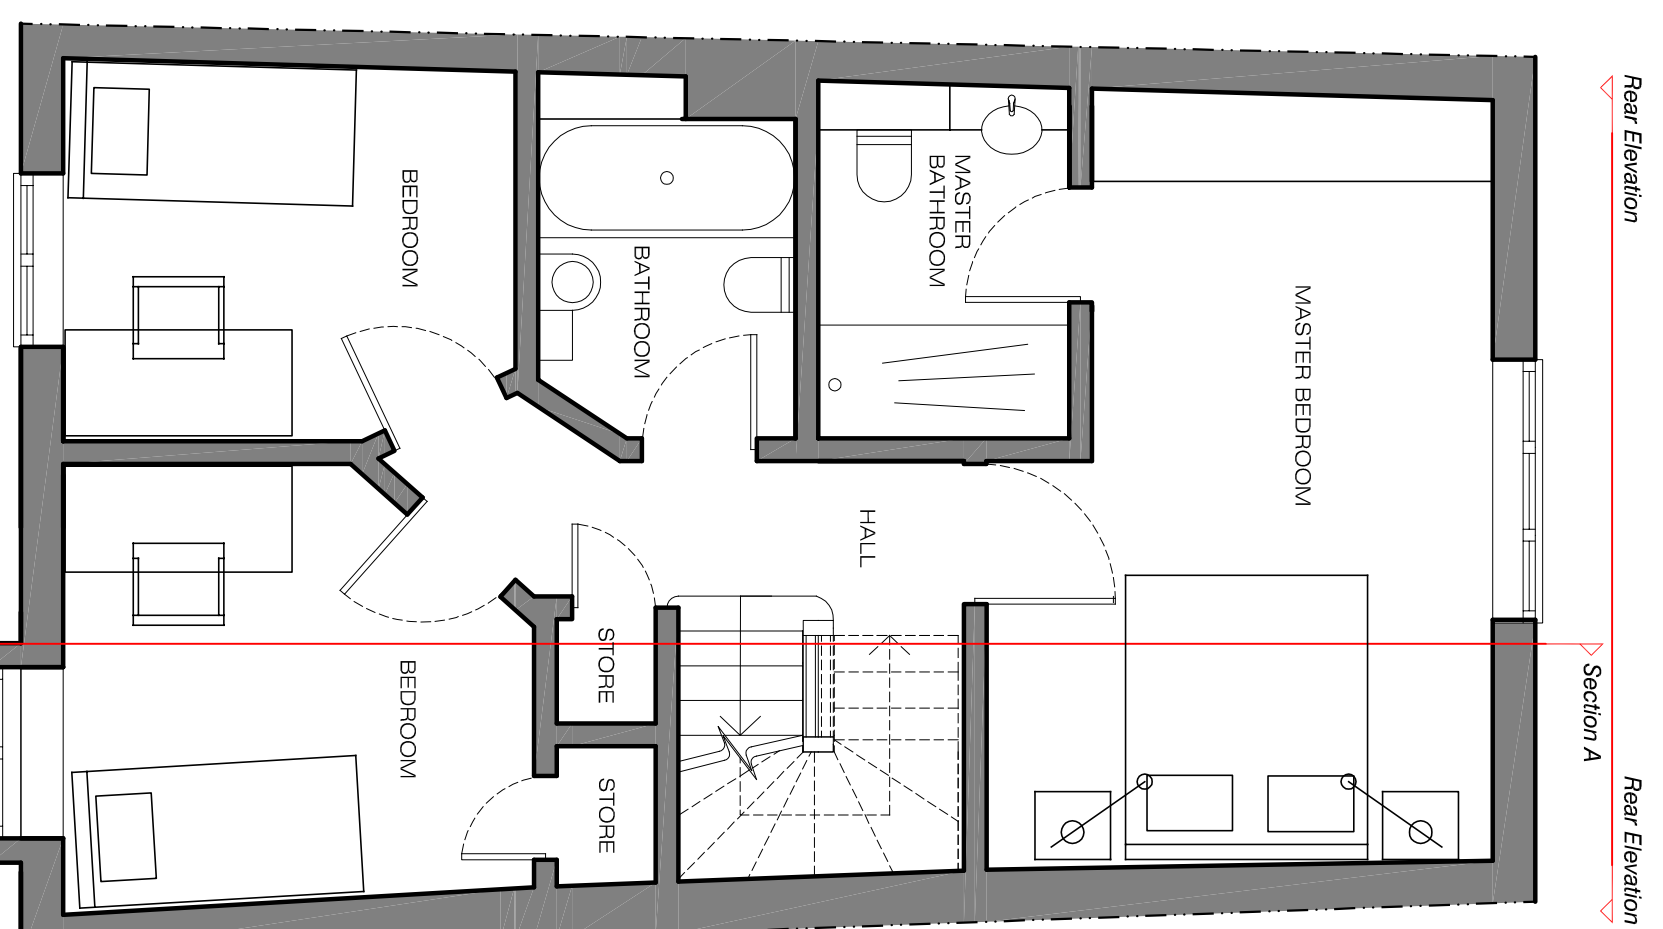

PROPOSED FIRST FLOOR PLAN  
SCALE 1:50@A3  
PA-01

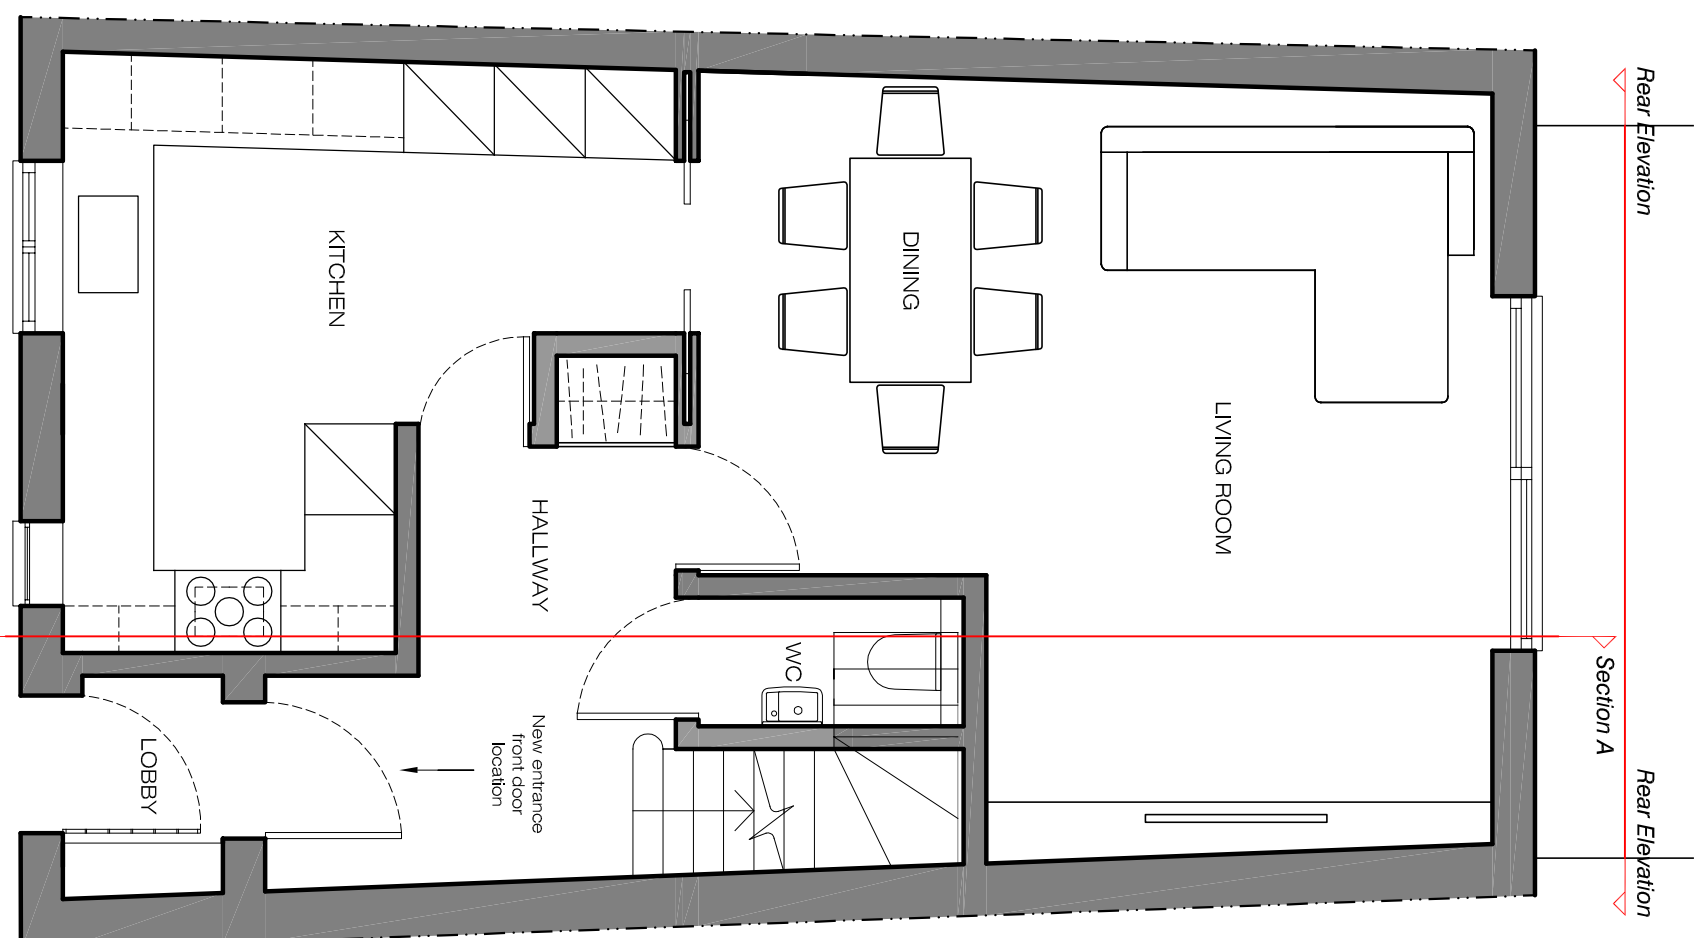

PROPOSED GROUND FLOOR PLAN  
SCALE 1:50@A3  
PA-01

