

PLEASE NOTE:

1. ALL DIMENSIONS TO BE CHECKED ON SITE BEFORE FABRICATION.
2. CONTRACTOR TO REFER TO ENGINEER'S DRAWINGS BEFORE PROCEEDING WITH WORKS.
3. ALL DRAWINGS AND DESIGNS ARE COVERED BY DESIGN RIGHT (INTELLECTUAL PROPERTY), AND MAY NOT BE DISTRIBUTED, COPIED OR ISSUE WITHOUT WRITTEN PERMISSION OF XUL ARCHITECTURE.
4. ALL DESIGN CONCEPTS ARE THE SOLE PROPERTY OF XUL ARCHITECTURE AND NO ADAPTATIONS, REPRODUCTIONS OR COPIES MAY BE MADE WITHOUT WRITTEN PERMISSION OF XUL ARCHITECTURE.
5. THESE DRAWINGS ARE SUBJECT TO ANY VARIATION REQUIRED OR RECOMMENDATION BY ANY STATUTORY AUTHORITY OR FOR THE BETTER CARRYING OUT OF THE WORKS.
6. SAMPLES TO BE PROVIDED BY CONTRACTOR FOR XUL ARCHITECTURE APPROVAL.
7. ALL FINISHES TO XUL ARCHITECTURE SATISFACTION.
8. ALL DRAWINGS TO BE APPROVED BY XUL ARCHITECTURE BEFORE CONSTRUCTION.


ADDITIONAL NOTES:

REVISIONS		
No	Date	Description
00	05/09/13	PLANNING
01	12/09/13	PLANNING
02	22/10/13	PLANNING
03	30/10/13	PLANNING



No	Date	Description	Issue For	By
00	05/09/13	PLANNING	RW	RW
01	12/09/13	PLANNING	RW	RW
02	22/10/13	PLANNING	RW	RW
03	30/10/13	PLANNING	RW	RW

Client	PRIVATE CLIENT
Project	61b Belize Lane London
Title	

PROPOSED	Loft floor and Roof plan
Scale	Dwg. No.
1/50@A3	
Date	PA-02
30/10/13	03
Drawn	Project Number
RW	13_12
Checked	
SS	

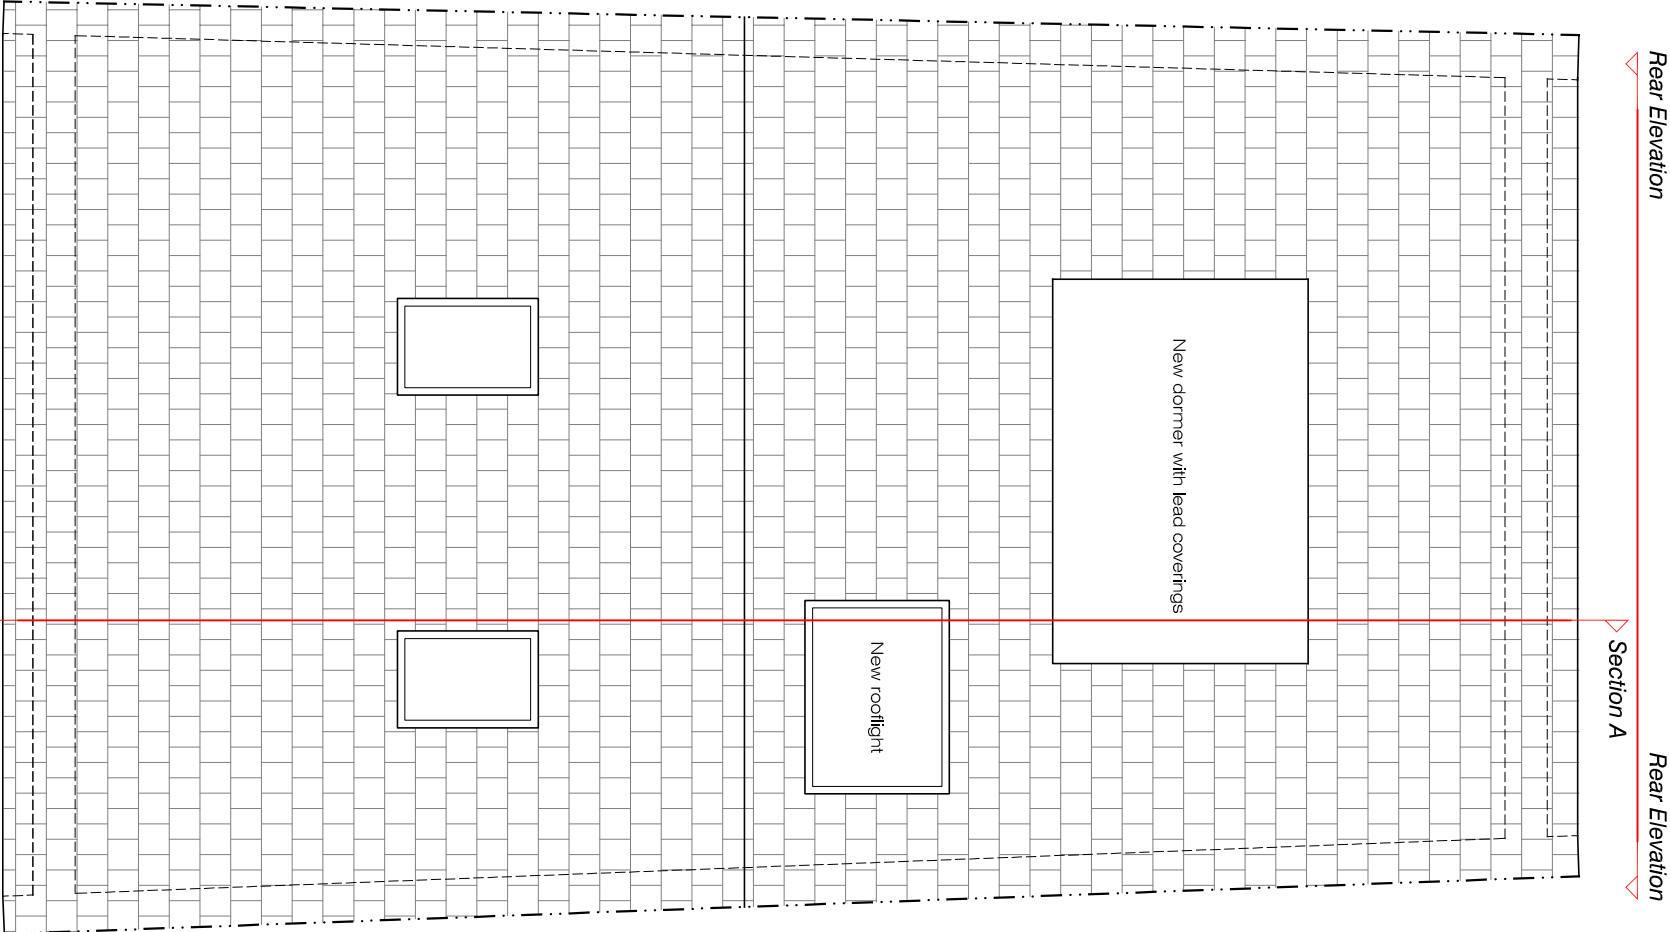

PROPOSED ROOF PLAN  
SCALE 1:50@A3  
PA-02

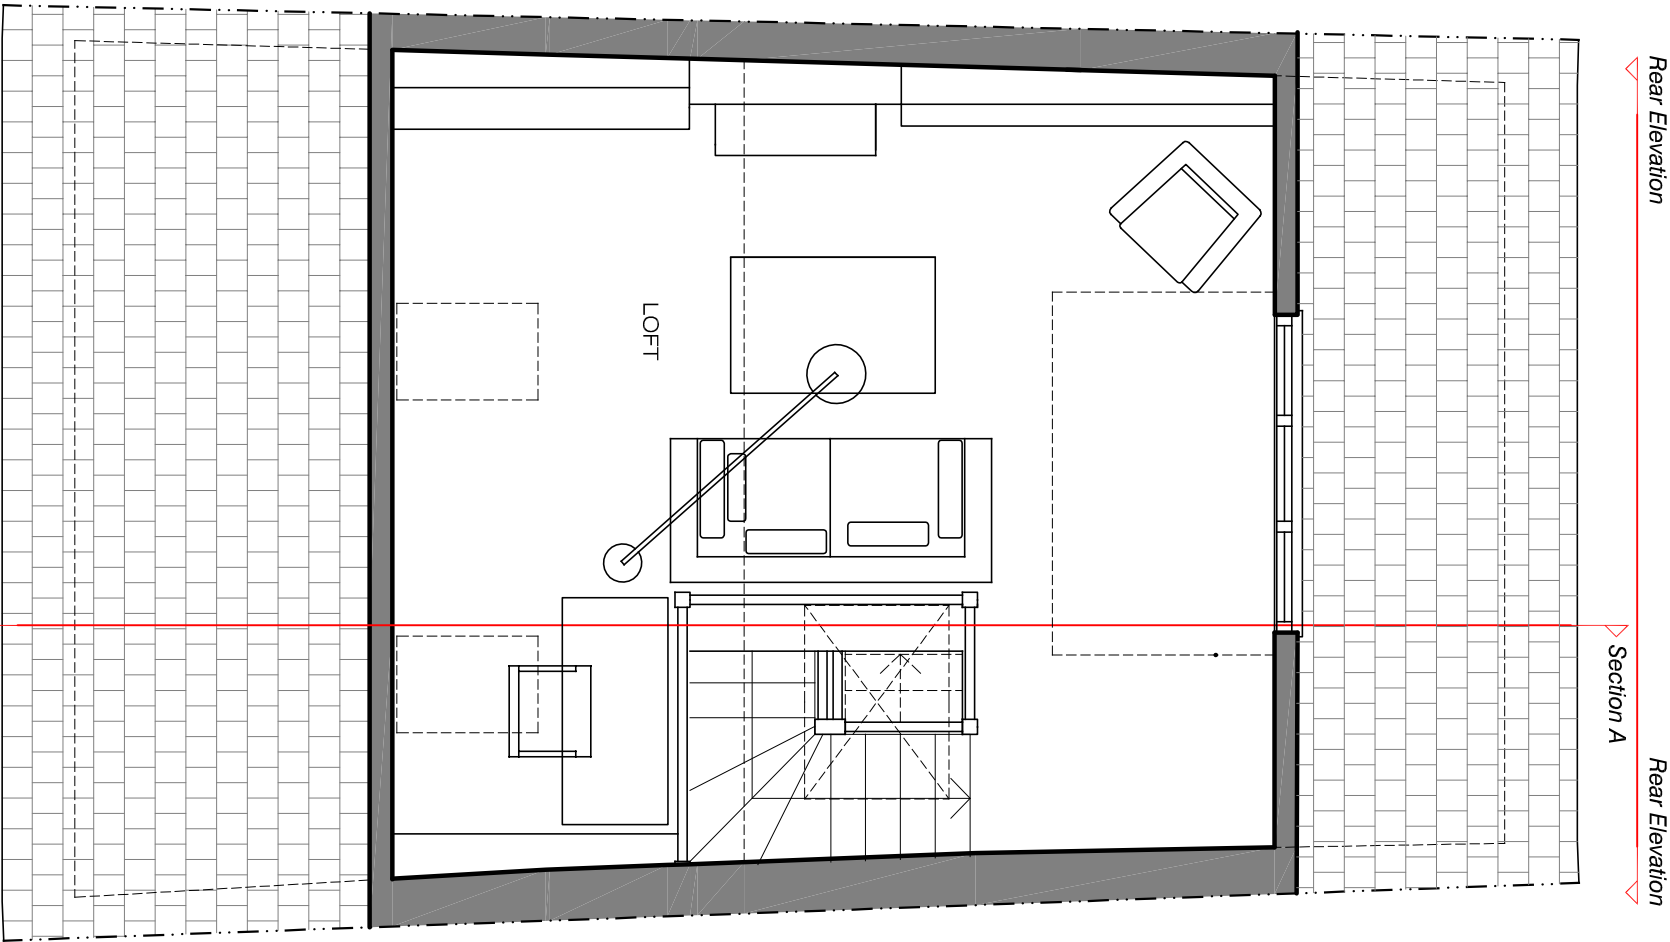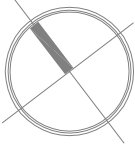

PROPOSED LOFT FLOOR PLAN  
SCALE 1:50@A3  
PA-02

